
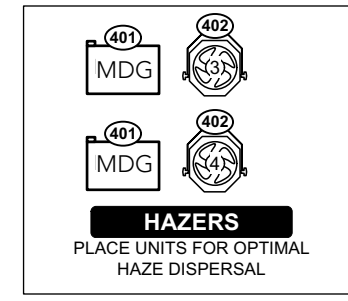
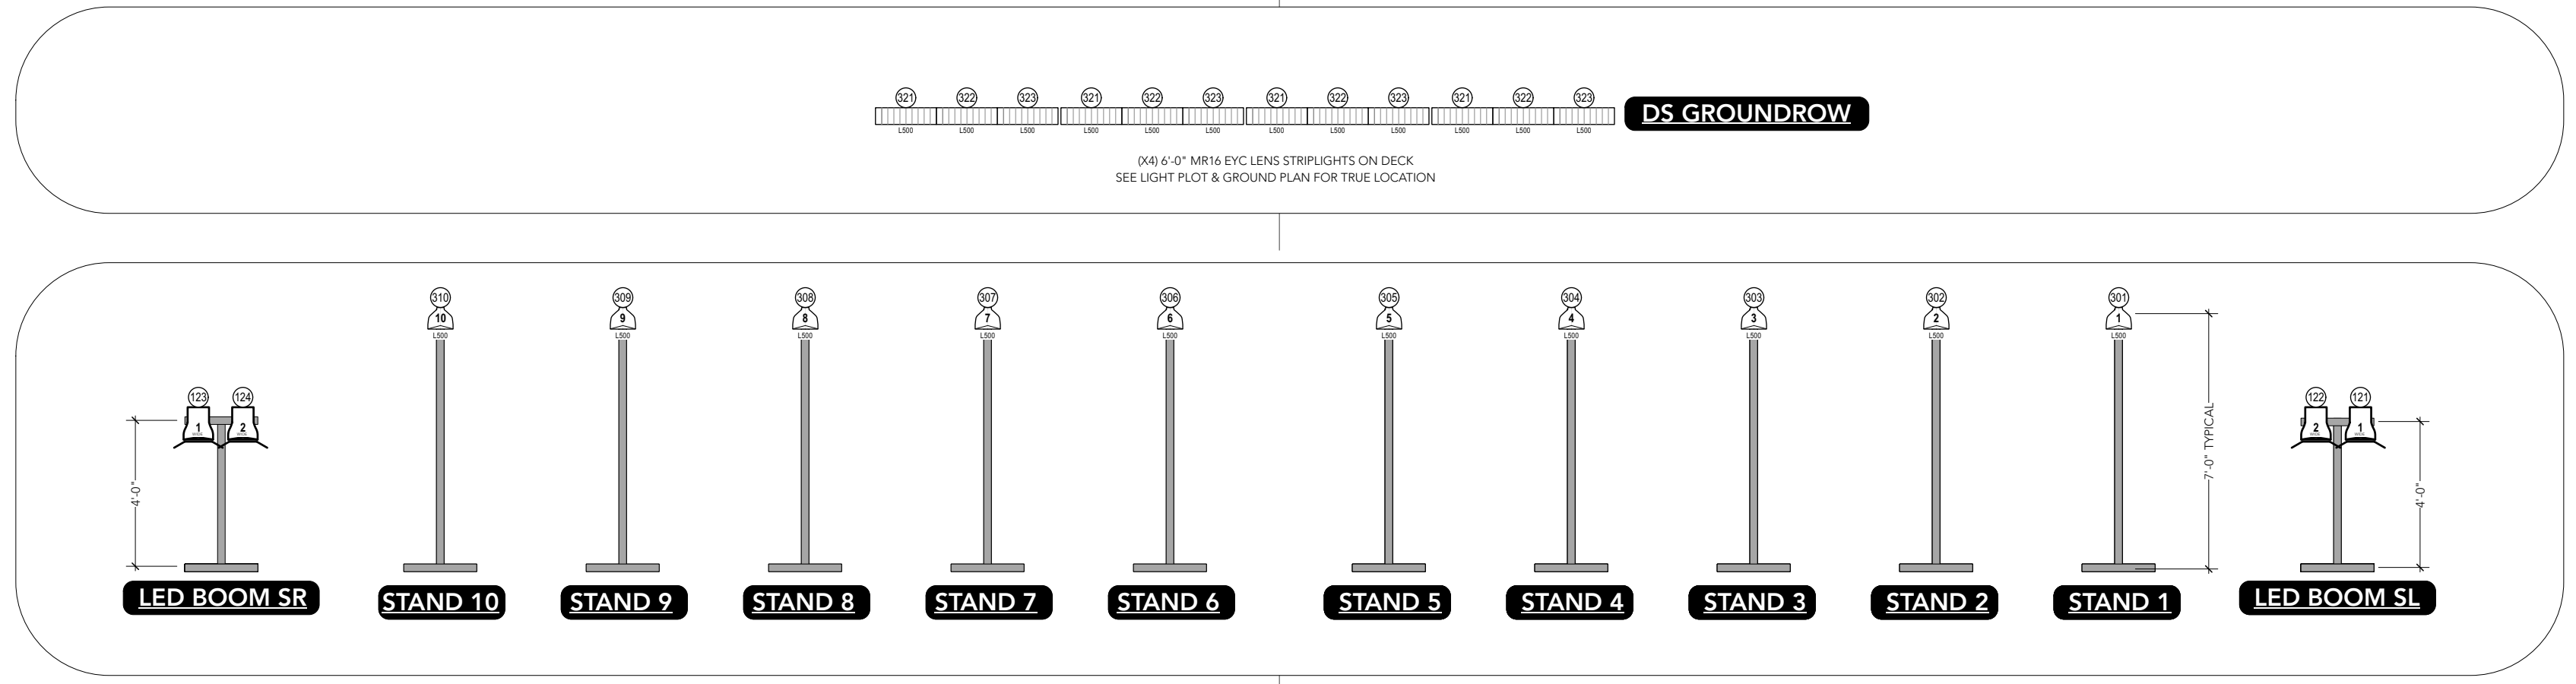


L.S.#	DISTANCE
32	36'-6"
31	35'-4"
30	34'-4"
29	32'-11 3/4"
28	31'-10"
27	30'-8"
26	29'-4 3/4"
25	28'-4"
24	27'-2"
23	25'-11 1/2"
22	23'-8 3/4"
21	22'-8"
20	21'-8"
19	20'-7"
18	19'-5 1/2"
17	18'-5"
16	17'-4"
15	16'-3"
14	15'-2"
13	14'-1"
12	13'-0"
11	10'-10"
10	9'-10"
9	8'-10"
8	7'-10"
7	6'-10"
6	5'-10"
5	4'-10"
4	3'-10"
3	2'-10"
2	1'-10"
1	0'-11"
SL	0'-0"

"MAX CAPACITY OF LINESETS: 1,500 POUNDS (EVENLY DISTRIBUTED LOAD)
"LINESETS ARE AUTOMATED TYPICAL TRUSS BATTON.

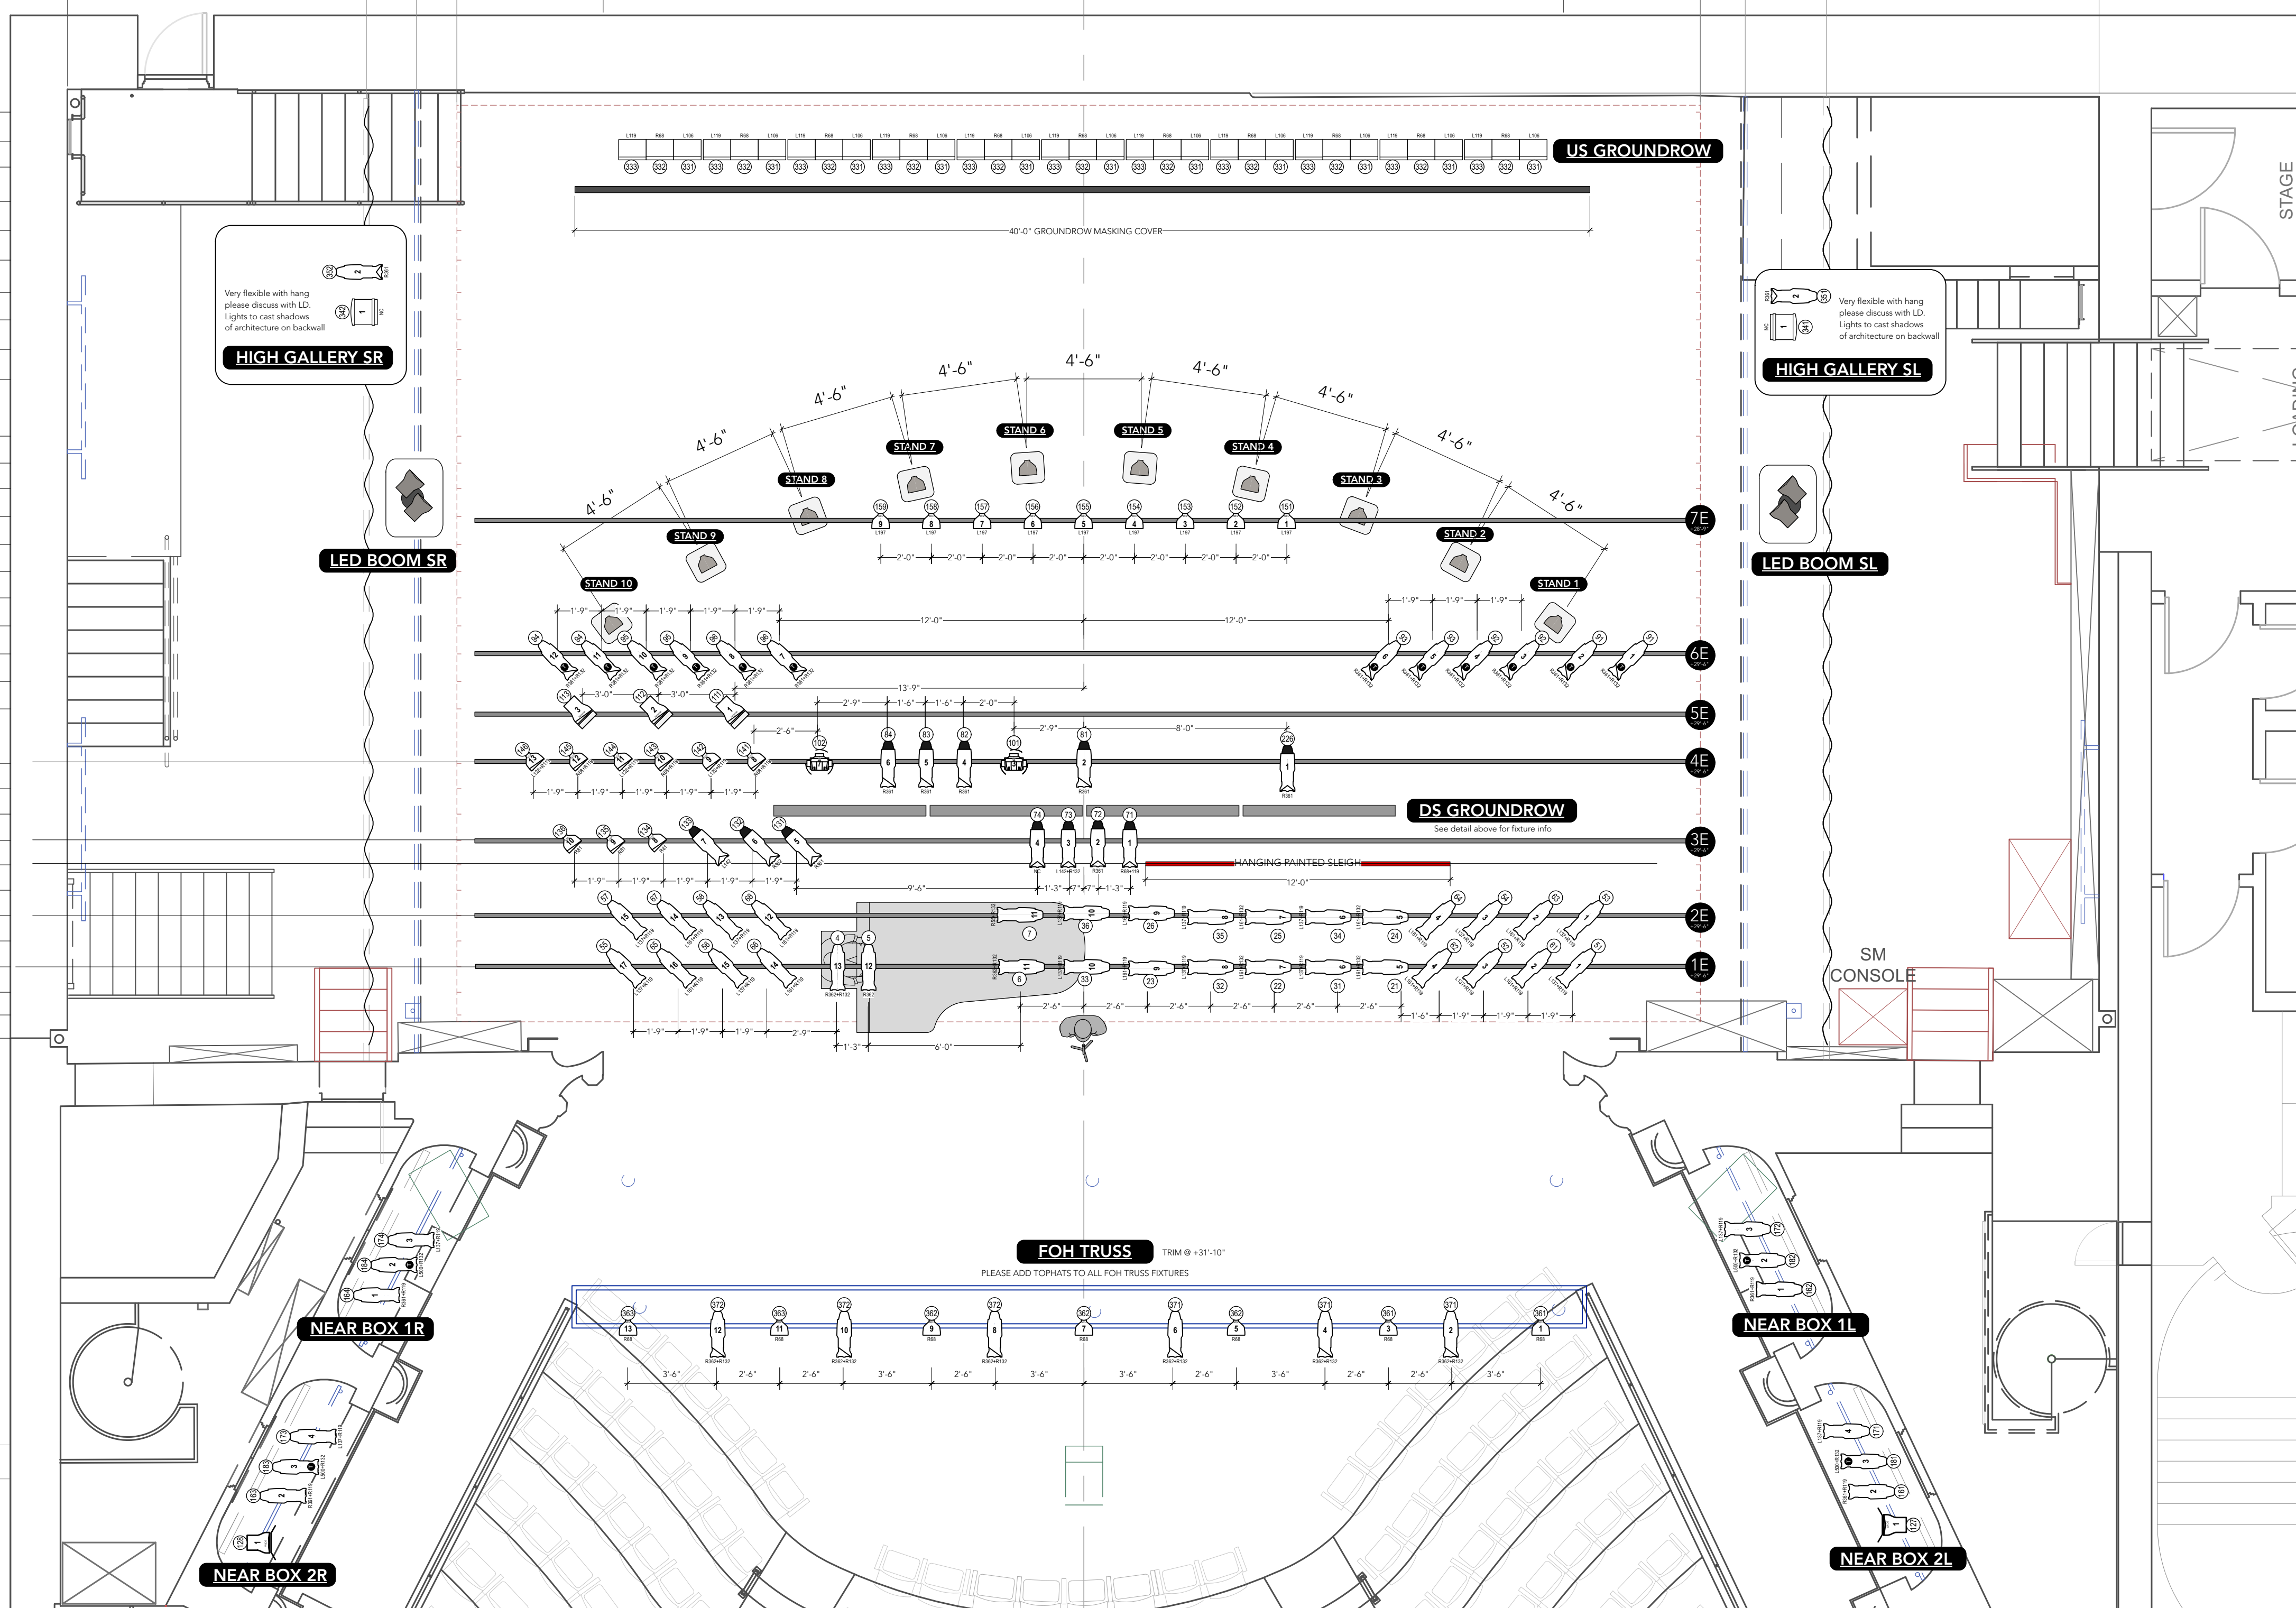

SYMBOL KEY	
	ETC D60 Vivid SELL40 @ 161w
	ETC D60 Vivid SELR35 @ 161w
	ETC Source4 05deg 750W @ 750w
	ETC Source4 26deg @ 575w
	ETC Source4 26deg 750W @ 750w
	ETC Source4 36deg @ 575w
	ETC Source4 50deg @ 575w
	ETC Source4 50deg 750 @ 750w
	ETC Source4 PAR MFL @ 575w
	ETC Source4 PAR WFL @ 575w
	ETC Source4 PAR NSP @ 575w
	Martin Mac Aura XB @ 359w
	ARRI Compact HMI 2500 @ 2.5kw
	Altman Sky Cyc 3 Cell @ 3X1.5kw
	Altman MicroStrip 3 Circ @ 350Wx3

NOTES:
-All dimensions 1'-0" unless otherwise indicated.
-All items from House Deck unless otherwise indicated.
-On Booms, Towers and Ladders, Dimensions are from House Deck to Side Arm or Hanging Pipe.
-Exact placement of all booms, floor mounted units to be determined by lighting designer on site.
-Please have Blackwrap, BlackTac, spare R119, R132, R104, R114 & all show colors on hand at focus.
-Please provide spare units of each type.
-Please single circuit wherever possible.
-ALL FOH/Box Boom units have full floored top-hats.
-Provide worklights & backstage running lights as needed.

REV	DATE	DESCRIPTION
A	10/19/21	1ST ISSUE
B	10/25/21	2ND ISSUE

LD 9607

Brandon Stirling Baker
Lighting Design

www.stirlingbaker.com
bbakerstudio@gmail.com
817.405.8563

THIS DRAWING REPRESENTS VISUAL CONCEPTS AND CONSTRUCTION SUGGESTIONS ONLY. The Designer is not qualified to determine the structural or electrical appropriateness of this design, and will not assume responsibility for improper engineering, construction, handling, or use. All materials and construction must comply with the most stringent applicable Federal and local Fire, Safety, and Environmental Codes.

BAM HARVEY

KIKI & HERB

SLEIGH

BAM


Scale: 1/4" = 1'-0"	Plate: 01 of 03
Sheet Size: 24x36-Arch D	
Created: 2021	
Drawn by: BSB	

SLEIGH LIGHT PLOT 10-25-2021.vmx

OVERSTAGE PLOT

BRANDON STIRLING BAKER. ALL RIGHTS RESERVED. NOT FOR PUBLICATION

FINAL ISSUE: OCTOBER 25, 2021

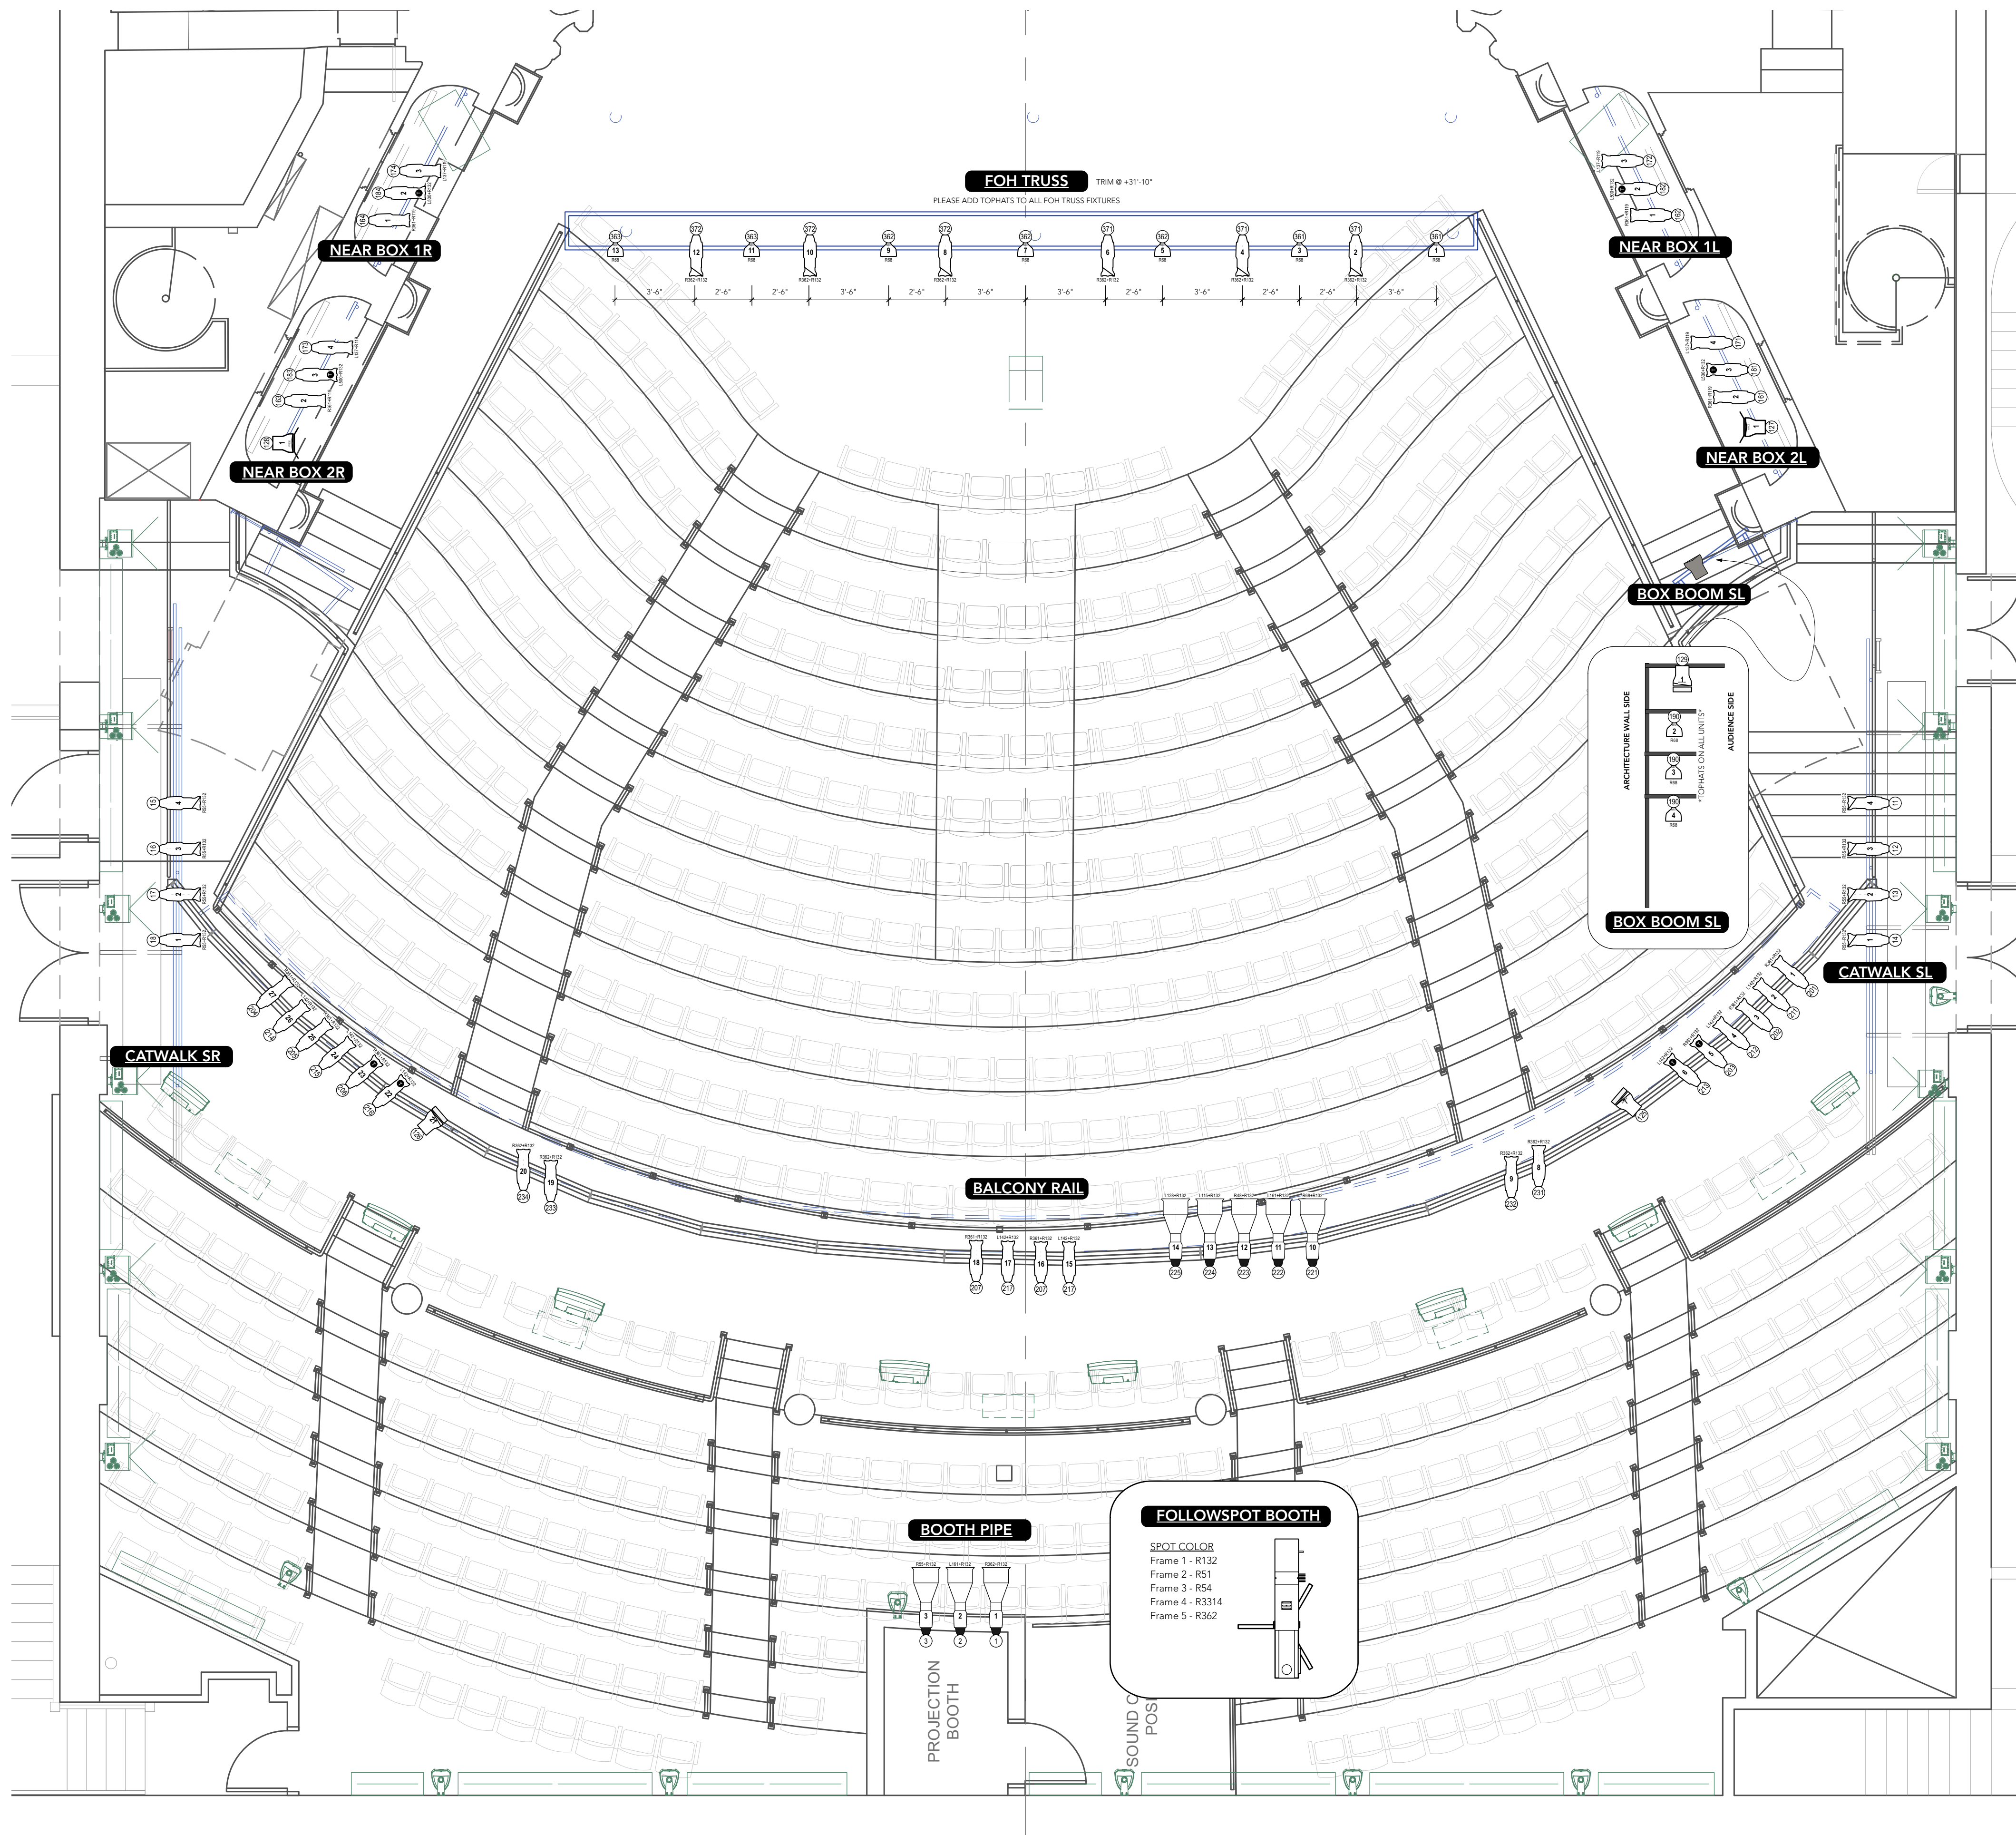

SYMBOL KEY	
	ETC D60 Vivid SELL40 @ 161w
	ETC D60 Vivid SELR35 @ 161w
	ETC Source4 05deg 750W @ 750w
	ETC Source4 26deg @ 575w
	ETC Source4 26deg 750W @ 750w
	ETC Source4 36deg @ 575w
	ETC Source4 50deg @ 575w
	ETC Source4 50deg 750 @ 750w
	ETC Source4 PAR MFL @ 575w
	ETC Source4 PAR WFL @ 575w
	Martin Mac Aura XB @ 359w
	ARRI Compact HMI 2500 @ 2.5kw
	Altman Sky Cyc 3 Cell @ 3X1.5kw
	Altman MicroStrip 3 Circ @ 350Wx3

NOTES:
-All dimensions 1'-0" unless otherwise indicated.
-All trims from House Deck unless otherwise indicated.
-On Booms, Towers and Ladders, Dimensions are from House Deck to Side Arm or Hanging Pipe.
-Exact placement of all booms, floor mounted units to be determined by lighting designer on site.
-Please have Blackwrap, BlackTac, spare R119, R132, R104, R114 & all show colors on hand at focus.
-Please provide spare units of each type.
-Please single circuit wherever possible.
-ALL FOH/Box Boom units have full flocked top-hats.
-Provide worklights & backstage running lights as needed.

REV	DATE	DESCRIPTION
A	10/19/21	1ST ISSUE
C	10/25/21	2ND ISSUE

LD 9607

Brandon Stirling Baker
Lighting Design

www.stirlingbaker.com
bbakerstudio@gmail.com
817.405.8563

THIS DRAWING REPRESENTS VISUAL CONCEPTS
AND CONSTRUCTION SUGGESTIONS ONLY.
The Designer is not qualified to determine the structural or electrical
appropriateness of this design, and will not assume responsibility for improper
engineering, construction, handling, or use. All materials and construction must
comply with the most stringent
applicable Federal and local Fire, Safety, and Environmental Codes.

BAM HARVEY

KIKI & HERB
SLEIGH

BAM


Scale: 1/4" = 1'-0"	Plate: 02 of 03
Sheet Size: 24x36-Arch D	
Created: 2021	
Drawn by: BSB	

SLEIGH LIGHT PLOT 10-25-2021.vmx

FOH PLOT

BRANDON STIRLING BAKER - ALL RIGHTS RESERVED. NOT FOR PUBLICATION

FINAL ISSUE: OCTOBER 25, 2021

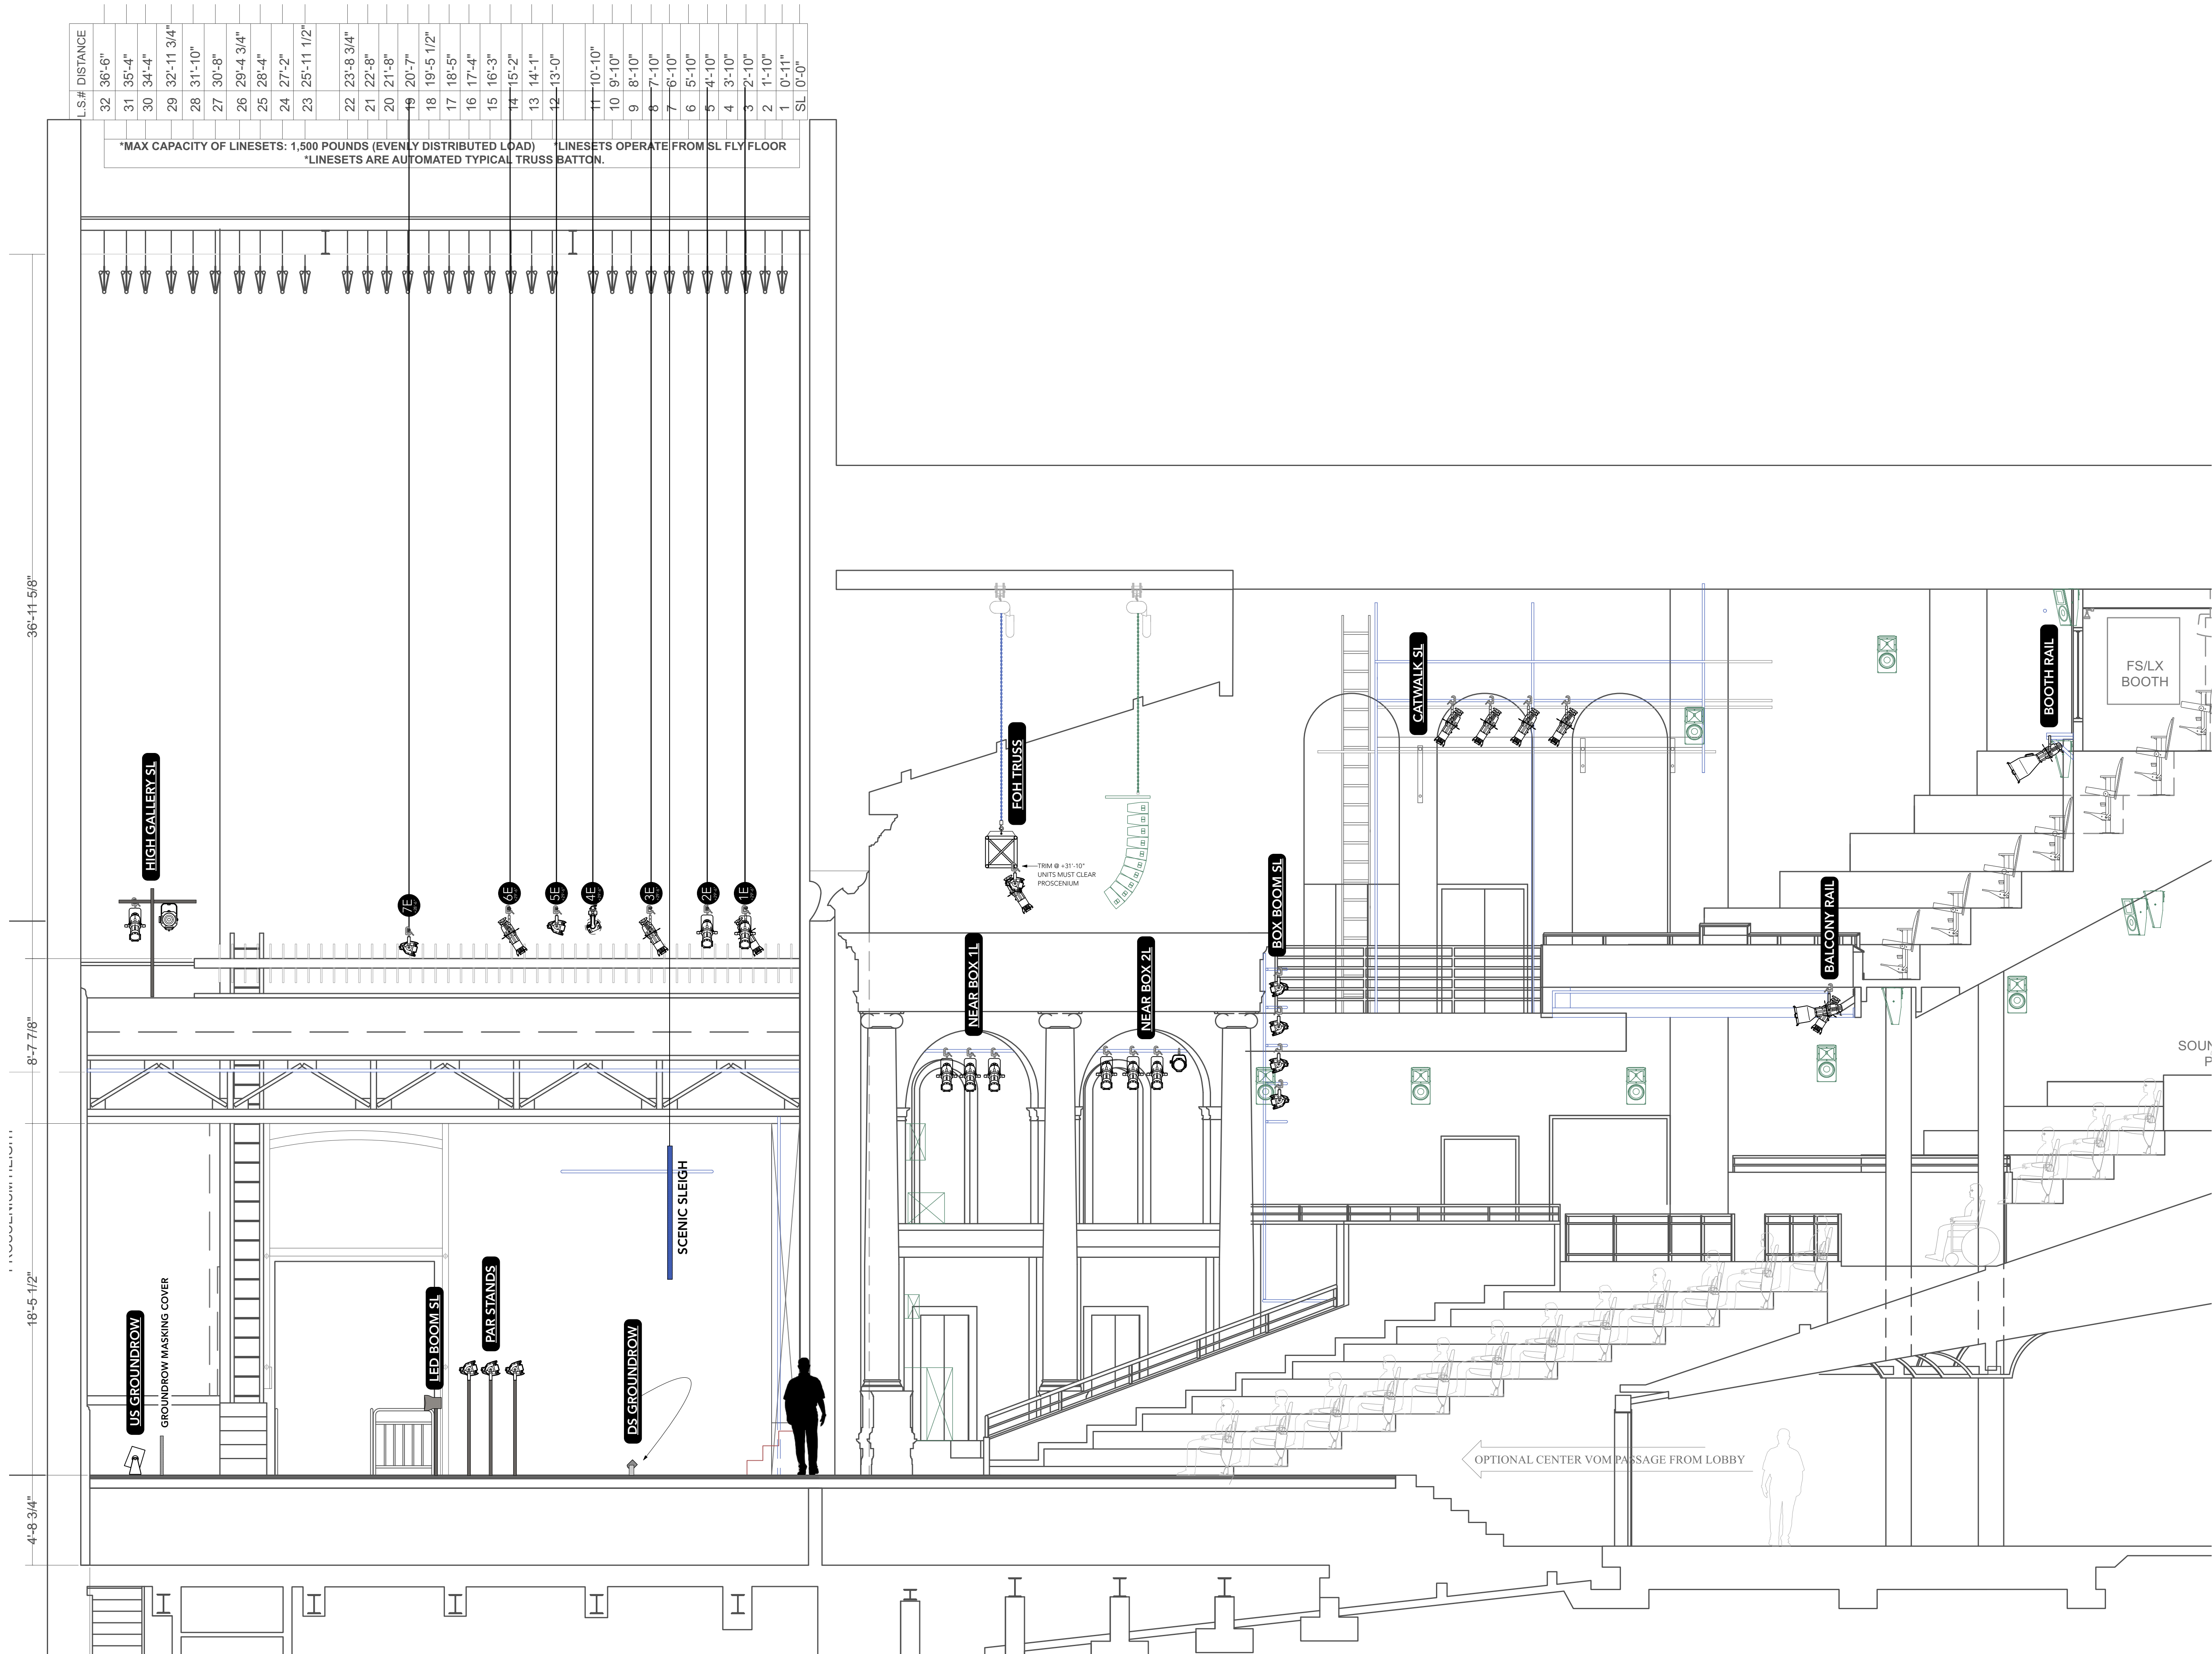

- ETC D60 Vivid SELL40 @ 161w
- ETC D60 Vivid SELR35 @ 161w
- ETC Source4 05deg 750W @ 750w
- ETC Source4 26deg @ 575w
- ETC Source4 26deg 750W @ 750w
- ETC Source4 36deg @ 575w
- ETC Source4 50deg @ 575w
- ETC Source4 50deg 750 @ 750w
- ETC Source4 PAR MFL @ 575w
- ETC Source4 PAR WFL @ 575w
- Martin Mac Aura XB @ 359w
- ARRI Compact HMI 2500 @ 2.5kw
- Altman Sky Cyc 3 Cell @ 3X1.5kw
- Altman MicroStrip 3 Circ @ 350Wx3

NOTES:
-All dimensions 1'-0" unless otherwise indicated.
-All truss from House Deck unless otherwise indicated.
-On Booms, Towers and Ladders, Dimensions are from House Deck to Side Arm or Hanging Pipe.
-Exact placement of all booms, floor mounted units to be determined by lighting designer on site.
-Please have Blackwrap, BlackTac, spare R119, R132, R104, R114 & all show colors on hand at focus.
-Please provide spare units of each type.
-Please single circuit wherever possible.
-ALL FOH/Box Boom units have full raked top hats.
-Provide worklights & backstage running lights as needed.

REV	DATE	DESCRIPTION
A	10/19/21	1ST ISSUE
D	10/25/21	2ND ISSUE

LD 9607

Brandon Stirling Baker
Lighting Design

www.stirlingbaker.com
bbakerstudio@gmail.com
917.405.8563

THIS DRAWING REPRESENTS VISUAL CONCEPTS AND CONSTRUCTION SUGGESTIONS ONLY.
The Designer is not responsible for determining the structural or electrical appropriateness of this design, and will not assume responsibility for improper engineering, construction, handling, or use. All materials and construction must comply with the most stringent applicable Federal and local Fire, Safety, and Environmental Codes.

BAM HARVEY

KIKI & HERB
SLEIGH

BAM

Scale: 1:48
Sheet Size: 24x36-Arch D
Created: 2021
Drawn by: BSB

Plate: 03 of 03

SLEIGH LIGHT PLOT 10-25-2021.vmx

SECTION

FINAL ISSUE: OCTOBER 25, 2021

BRANDON STIRLING BAKER. ALL RIGHTS RESERVED. NOT FOR PUBLICATION