


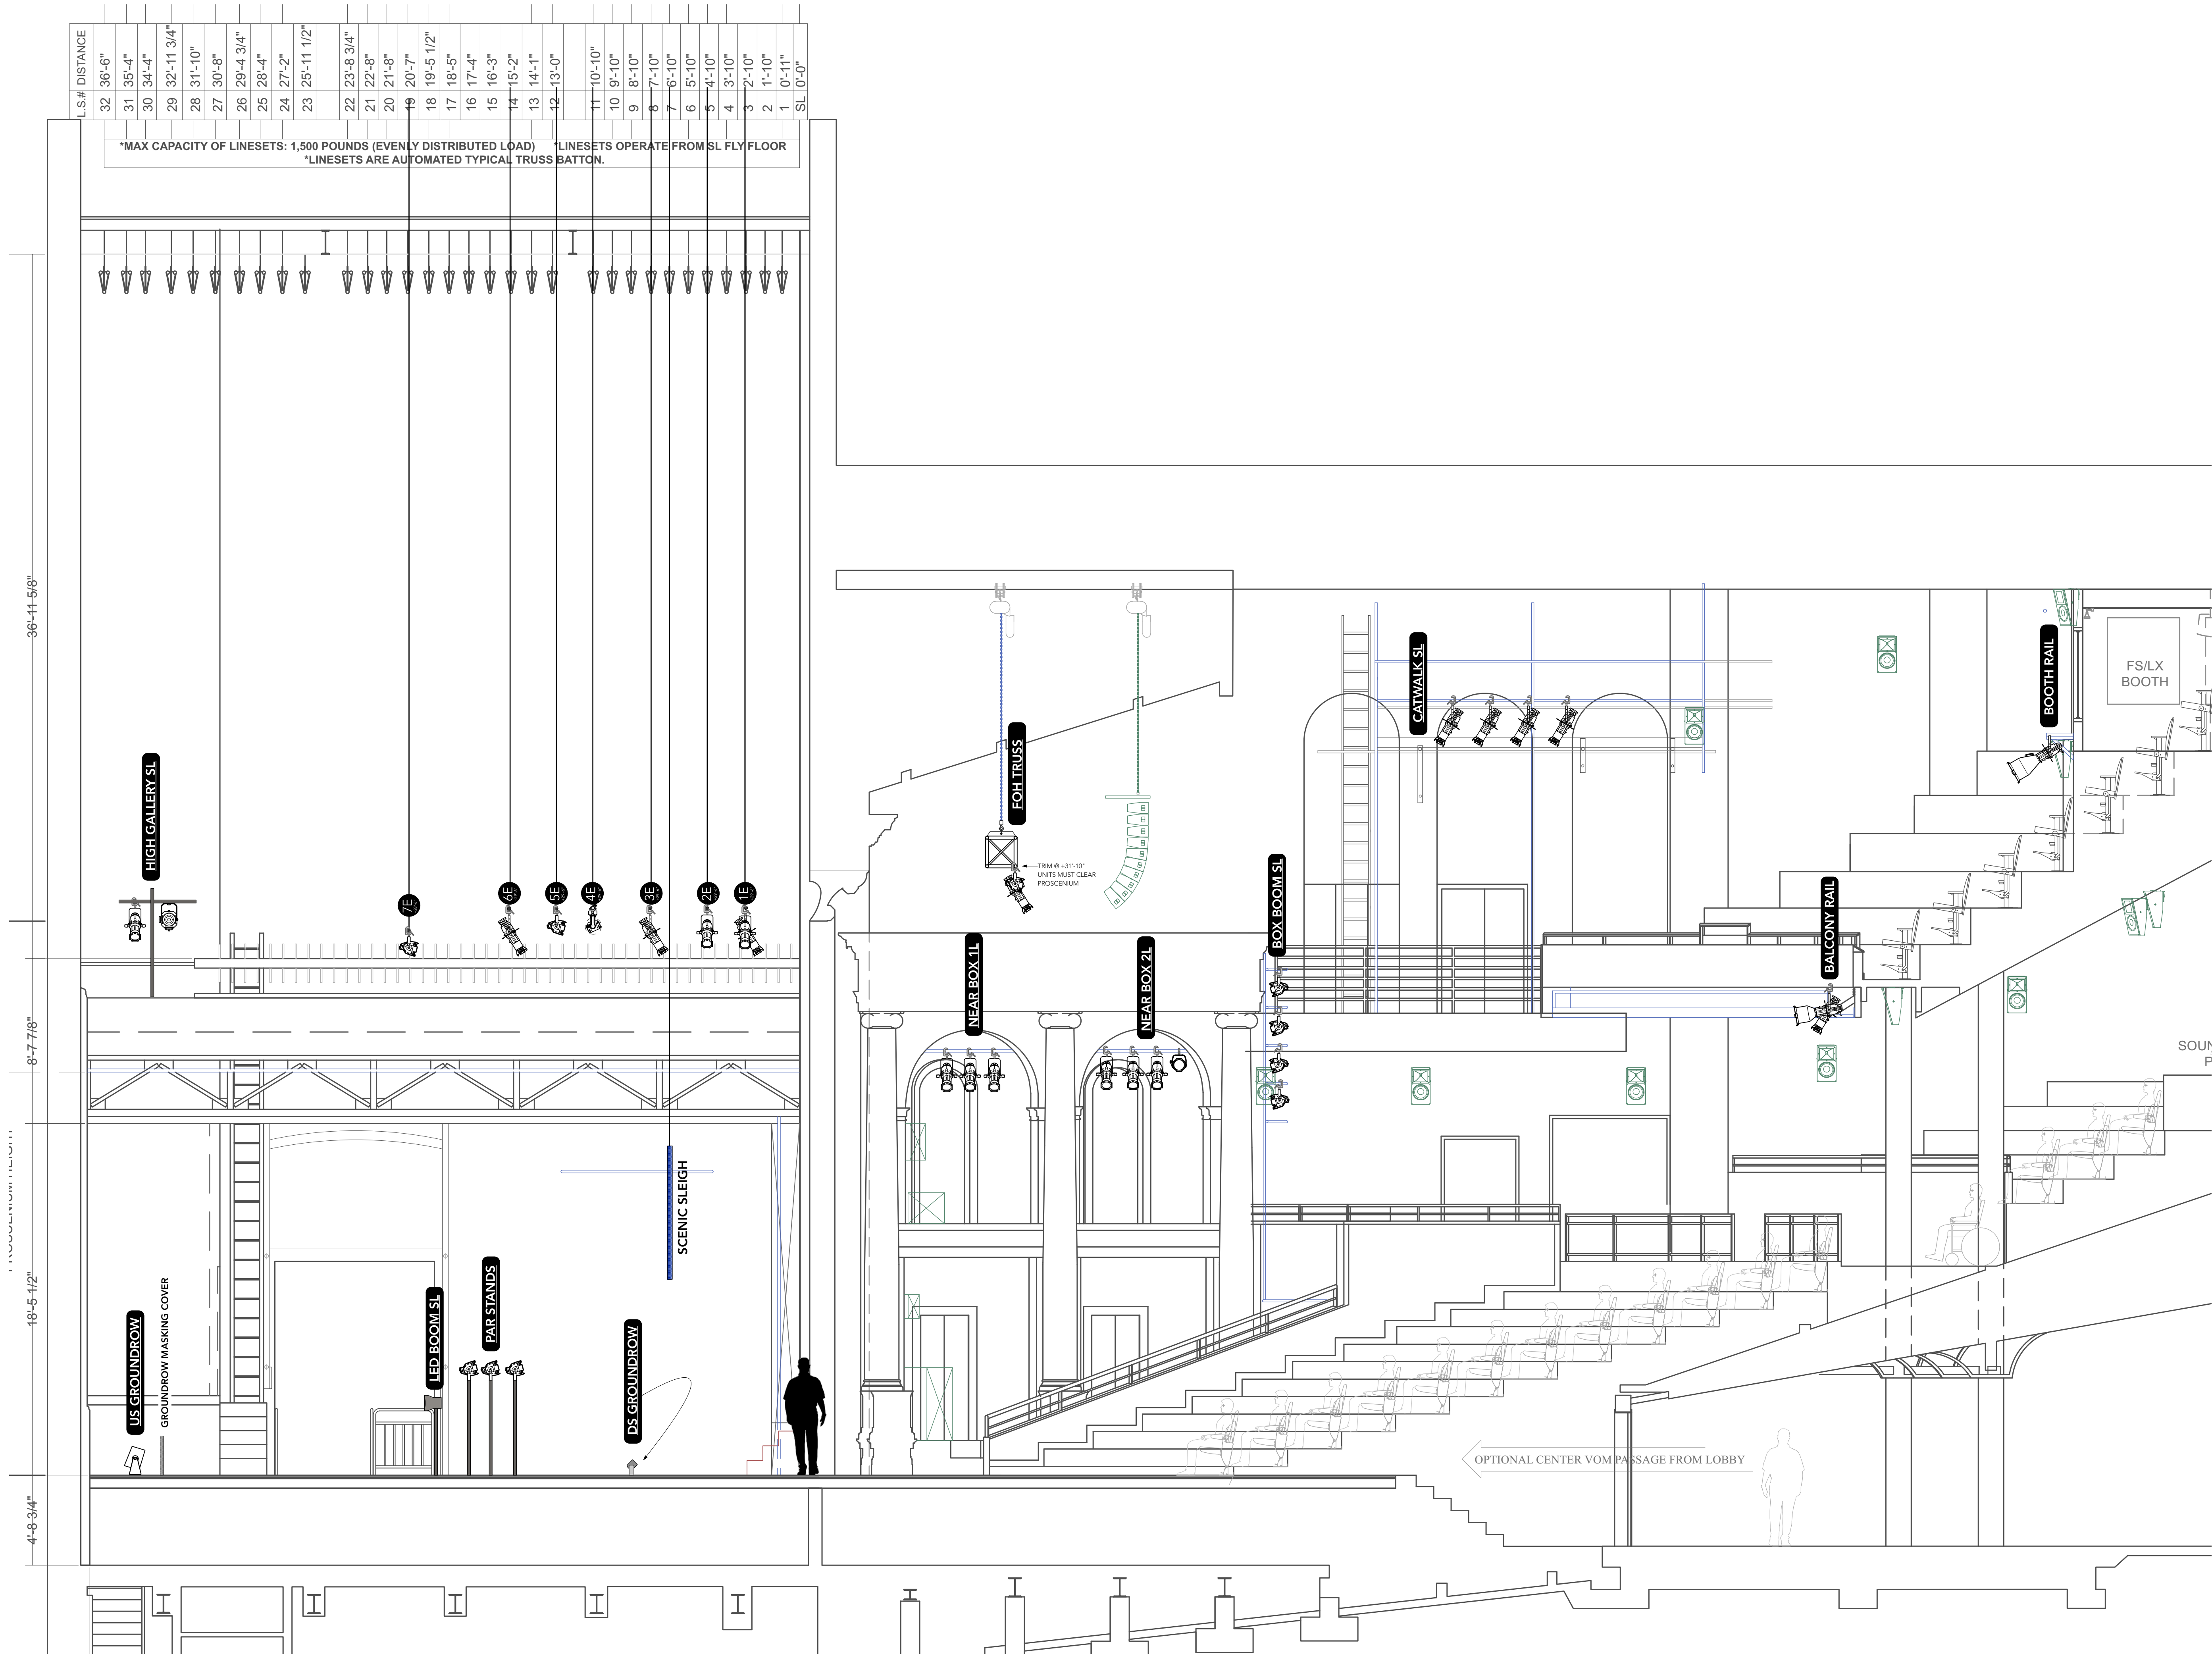

- ETC D60 Vivid SELL40 @ 161w
- ETC D60 Vivid SELR35 @ 161w
- ETC Source4 05deg 750W @ 750w
- ETC Source4 26deg @ 575w
- ETC Source4 26deg 750W @ 750w
- ETC Source4 36deg @ 575w
- ETC Source4 50deg @ 575w
- ETC Source4 50deg 750 @ 750w
- ETC Source4 PAR MFL @ 575w
- ETC Source4 PAR WFL @ 575w
- Martin Mac Aura XB @ 359w
- ARRI Compact HMI 2500 @ 2.5kw
- Altman Sky Cyc 3 Cell @ 3X1.5kw
- Altman MicroStrip 3 Circ @ 350Wx3

NOTES:
-All dimensions 1'-0" unless otherwise indicated.
-All truss from House Deck unless otherwise indicated.
-On Booms, Towers and Ladders, Dimensions are from House Deck to Side Arm or Hanging Pipe.
-Exact placement of all booms, floor mounted units to be determined by lighting designer on site.
-Please have Blackwrap, BlackTac, spare R119, R132, R104, R114 & all show colors on hand at focus.
-Please provide spare units of each type.
-Please single circuit wherever possible.
-ALL FOH/Box Boom units have full raked top hats.
-Provide worklights & backstage running lights as needed.

REV	DATE	DESCRIPTION
A	10/19/21	1ST ISSUE
D	10/25/21	2ND ISSUE


LD 9607
Brandon Stirling Baker
Lighting Design
www.stirlingbaker.com
bbakerstudio@gmail.com
917.405.8563

THIS DRAWING REPRESENTS VISUAL CONCEPTS AND CONSTRUCTION SUGGESTIONS ONLY.
The Designer is not responsible for determining the structural or electrical appropriateness of this design, and will not assume responsibility for improper engineering, construction, handling, or use. All materials and construction must comply with the most stringent applicable Federal and local Fire, Safety, and Environmental Codes.

BAM HARVEY

KIKI & HERB

SLEIGH

BAM

Scale:	1:48	Plate:
Sheet Size:	24x36-Arch D	03
Created:	2021	of 03
Drawn by:	BSB	

SLEIGH LIGHT PLOT 10-25-2021.vmx

SECTION

FINAL ISSUE: OCTOBER 25, 2021