


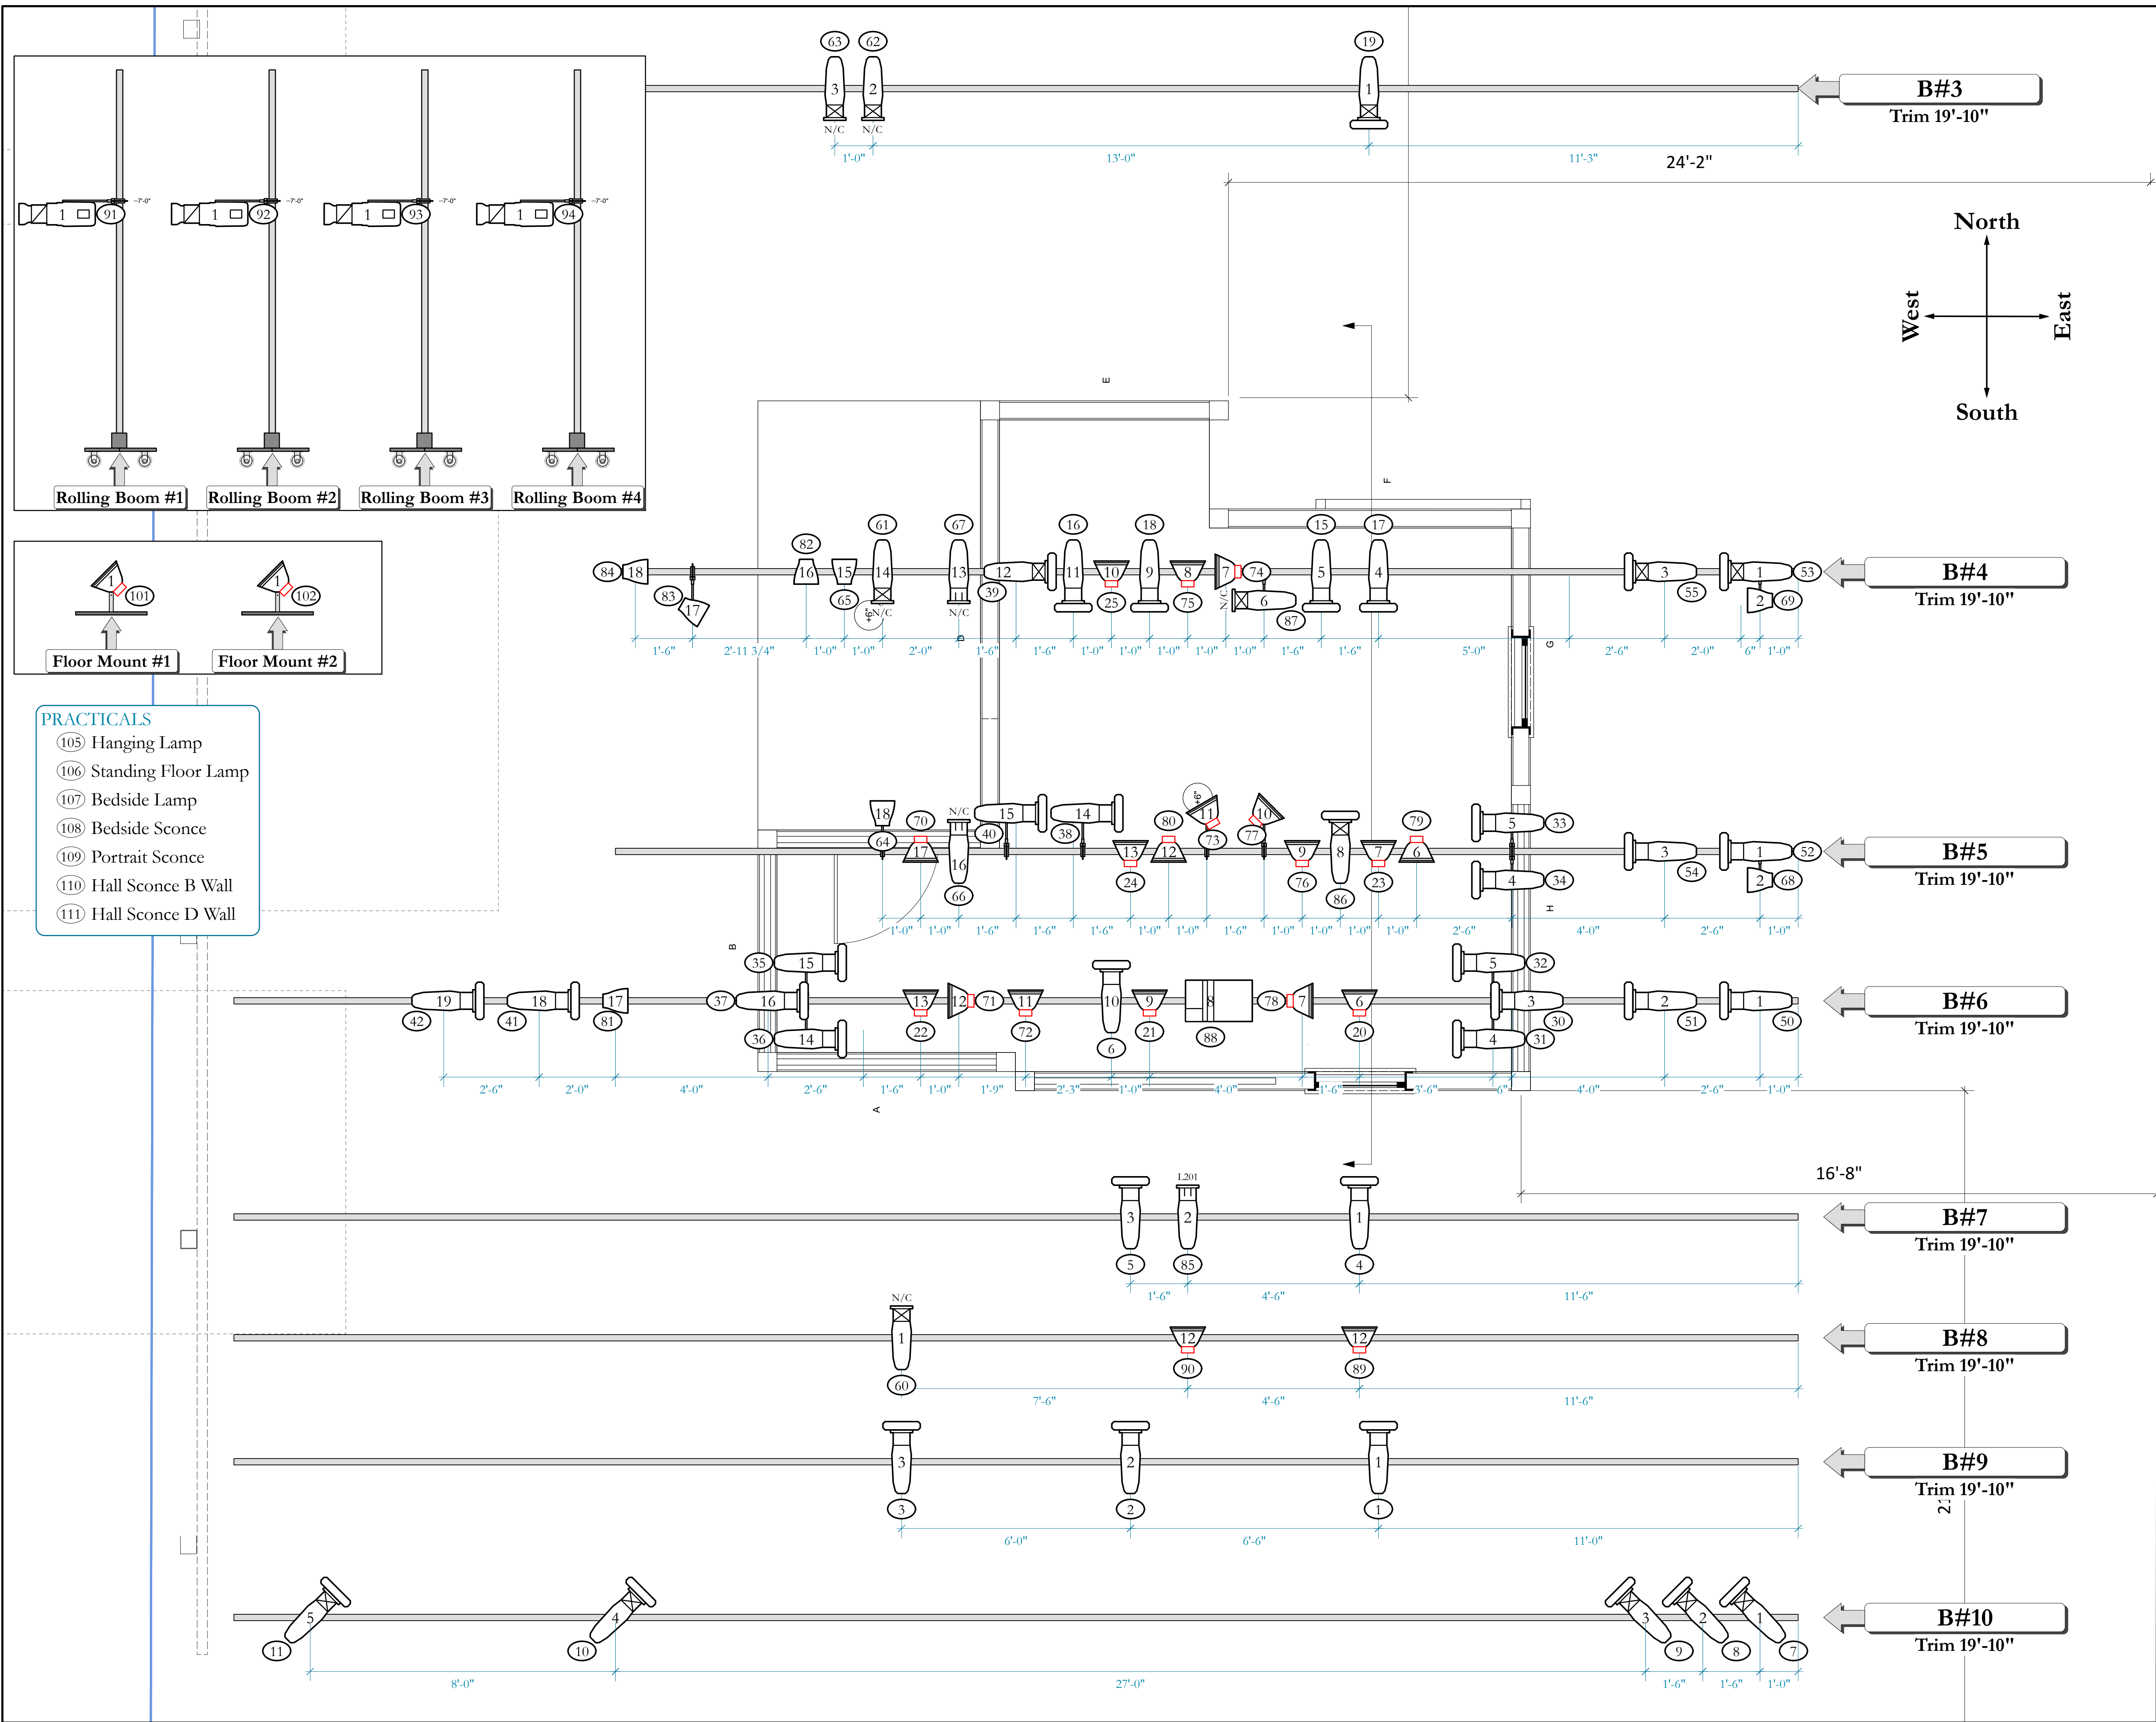

Symbol Key

- Strand SL19
- Strand SL26
- Strand SL36
- Altman Phoneix LED 26 deg
- ETC ColorSource PAR Medium Round
- Chauvet COLORado 2 Zoom
- Apollo SC 7.25 w/AZO Scroll
- Aqua Hazer MP

Legend

Color

Unit Number

Channel

Notes:

1. Pipe Dimensions are measured starting at the east end of the pipe
2. Please have R132, R119, and R114 on hand for focus
3. Sidearms are used on the following fixtures

B#4 -Unit 2 Chn 69 Unit 6 Chn 87	B#5 -Unit 2 Chn 68 Unit 4 Chn 34 Unit 5 Chn 33 Unit 10 Chn 77 Unit 11 Chn 73 Unit 14 Chn 36 Unit 15 Chn 35 Unit 17 Chn 83
--	---

L.D. 484
LIGHTING DESIGNER
SIGNATURE *Cindy Limauro*

ARIZONA OPERA

DIRECTOR: Crystal Manich

SCENIC DESIGN: Liliana Duque Piñeiro

LIGHTING DESIGNER: Cindy Limauro

Copper Queen

Scale..... 1/2"=1'

Drafted By..... JAM

Date..... 23 NOV 2020

Version..... 2

Plate

9

of 9