


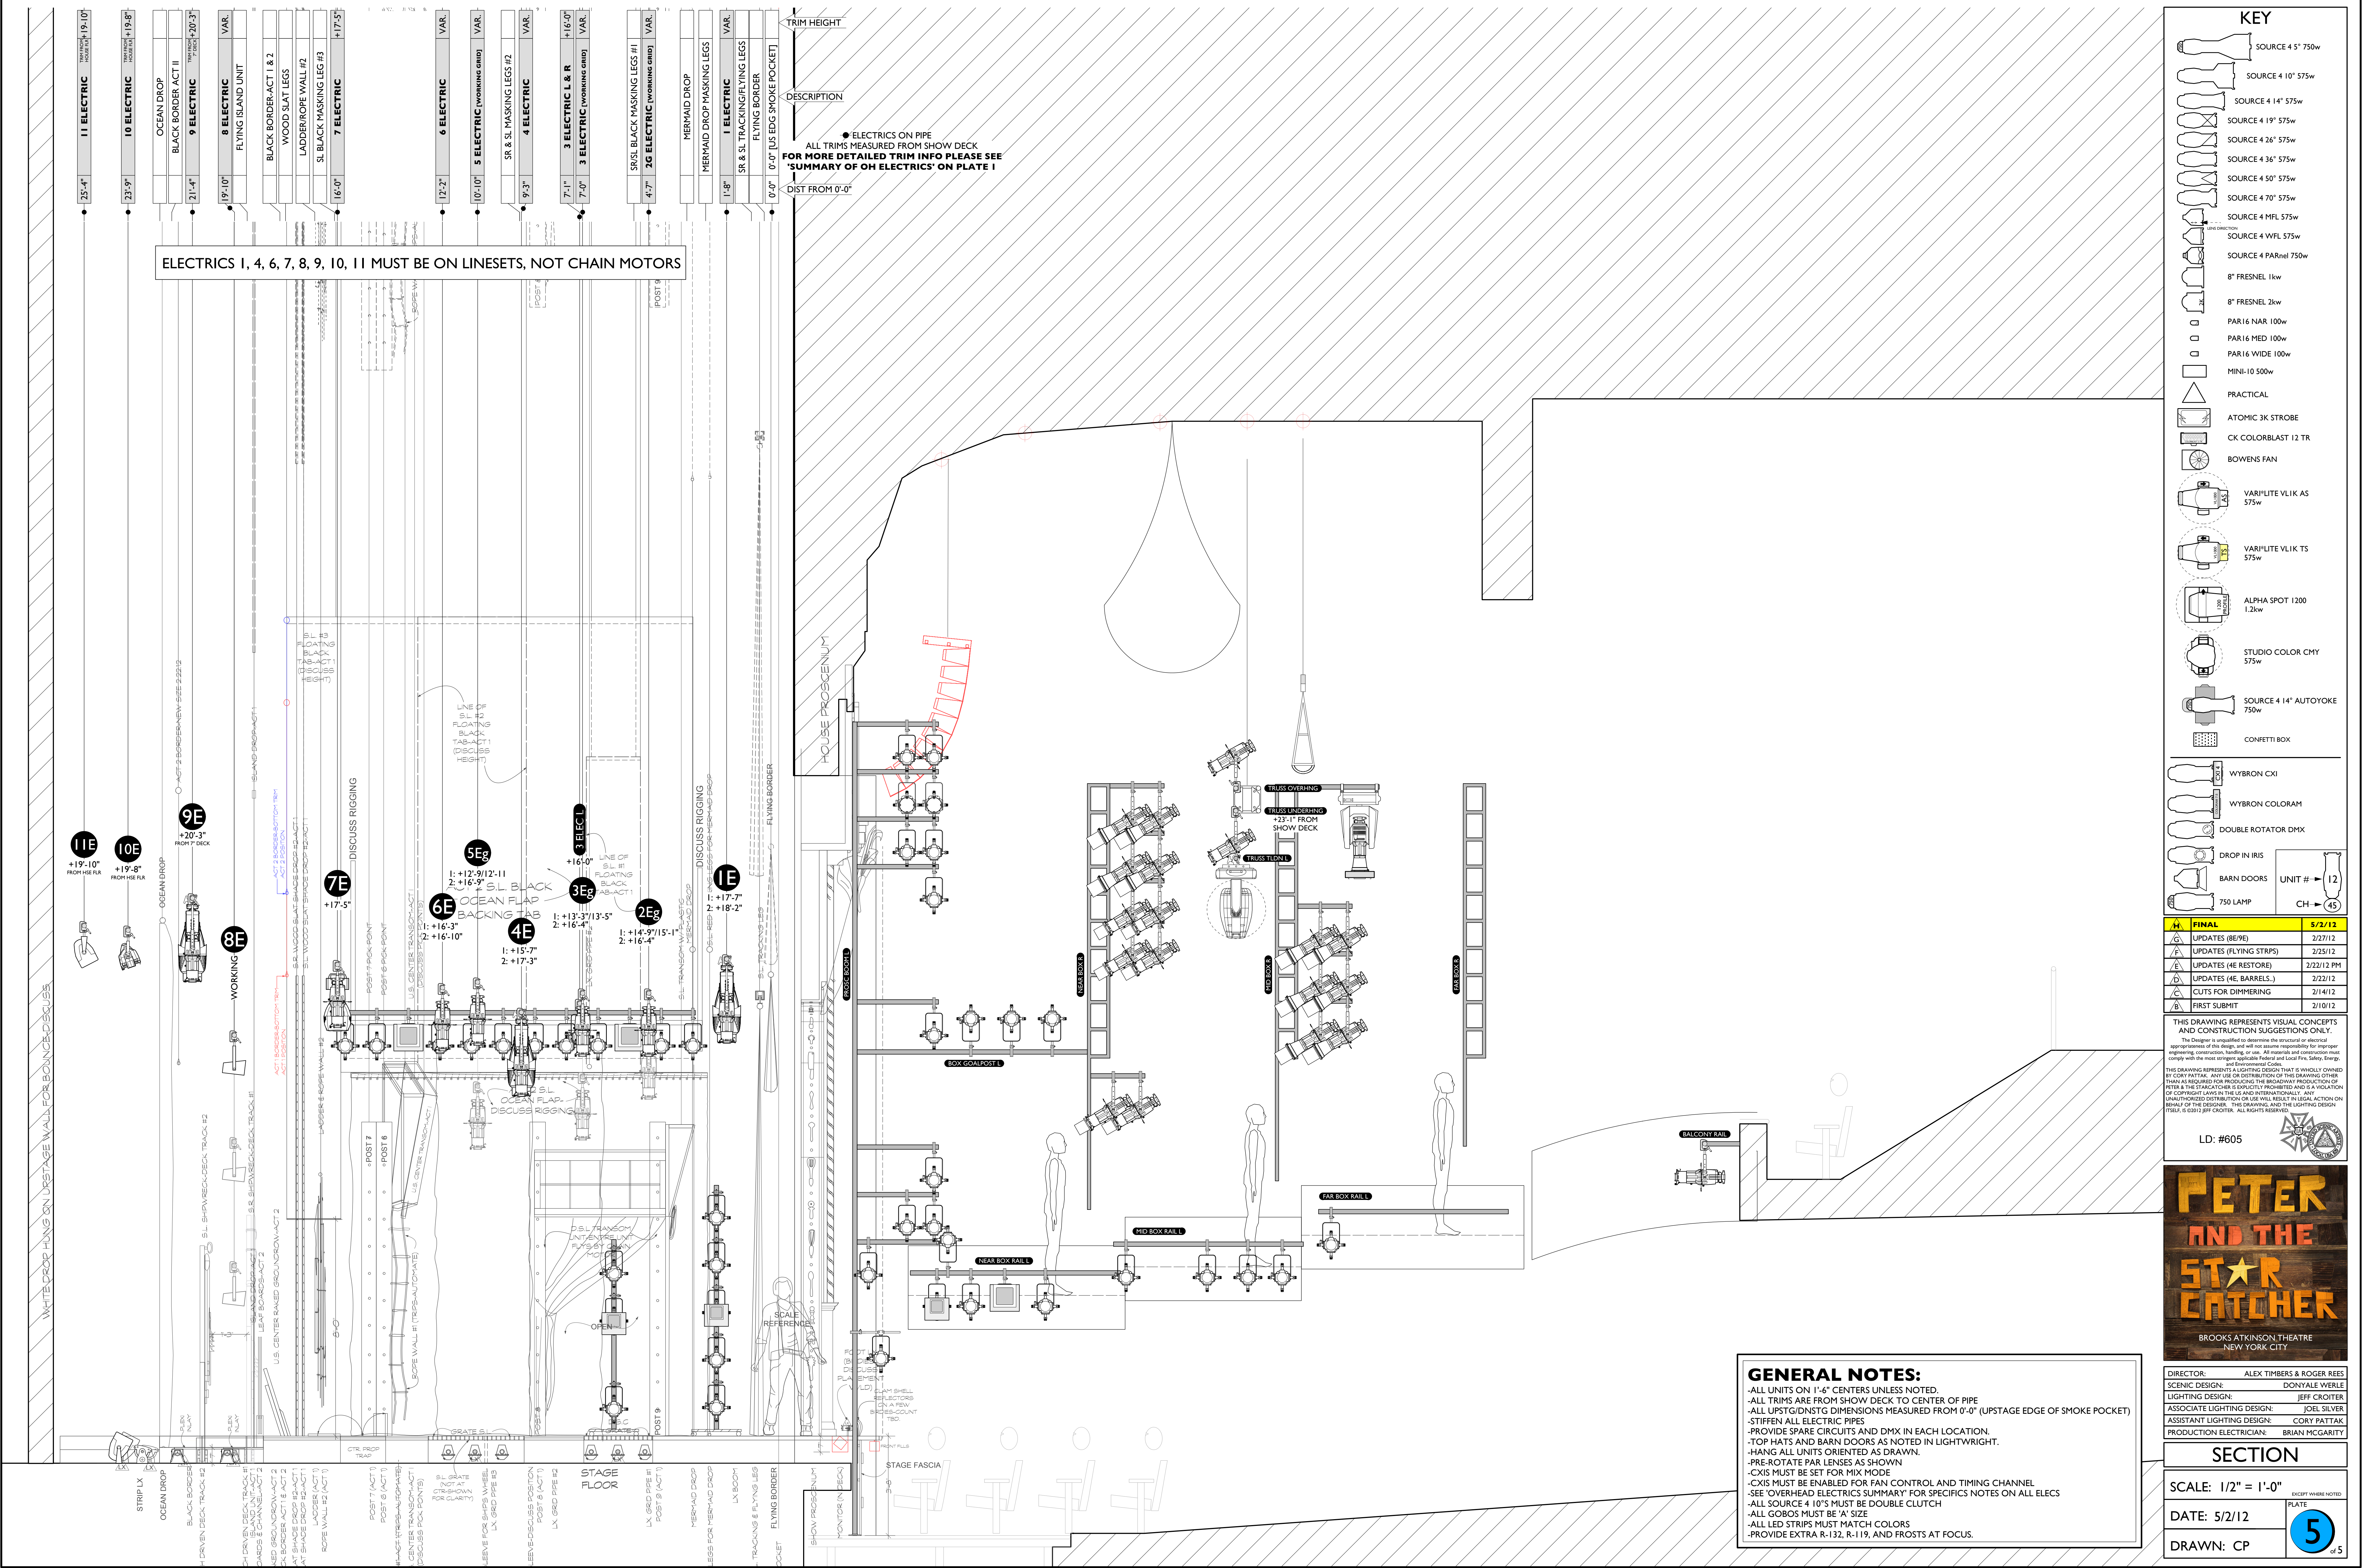

ELECTRICS 1, 4, 6, 7, 8, 9, 10, 11 MUST BE ON LINESETS, NOT CHAIN MOTORS

ALL TRIMS MEASURED FROM SHOW DECK
FOR MORE DETAILED TRIM INFO PLEASE SEE
'SUMMARY OF OH ELECTRICS' ON PLATE 1

GENERAL NOTES:

- ALL UNITS ON 1'-6" CENTERS UNLESS NOTED.
- ALL TRIMS ARE FROM SHOW DECK TO CENTER OF PIPE
- ALL UPSTG/DNSTG DIMENSIONS MEASURED FROM 0'-0" (UPSTAGE EDGE OF SMOKE POCKET)
- STIFFEN ALL ELECTRIC PIPES
- PROVIDE SPARE CIRCUITS AND DMX IN EACH LOCATION.
- TOP HATS AND BARN DOORS AS NOTED IN LIGHTWRIGHT.
- HANG ALL UNITS ORIENTED AS DRAWN.
- PRE-ROTATE PAR LENSES AS SHOWN
- CXIS MUST BE SET FOR MIX MODE
- CXIS MUST BE ENABLED FOR FAN CONTROL AND TIMING CHANNEL
- SEE 'OVERHEAD ELECTRICS SUMMARY' FOR SPECIFICS NOTES ON ALL ELECS
- ALL SOURCE 4 10'S MUST BE DOUBLE CLUTCH
- ALL GOBOS MUST BE 'A' SIZE
- ALL LED STRIPS MUST MATCH COLORS
- PROVIDE EXTRA R-132, R-119, AND FROSTS AT FOCUS.

- KEY**
- SOURCE 4 5' 750w
 - SOURCE 4 10' 575w
 - SOURCE 4 14' 575w
 - SOURCE 4 19' 575w
 - SOURCE 4 26' 575w
 - SOURCE 4 36' 575w
 - SOURCE 4 50' 575w
 - SOURCE 4 70' 575w
 - SOURCE 4 MFL 575w
 - SOURCE 4 WFL 575w
 - SOURCE 4 PARnel 750w
 - 8" FRESNEL 1kw
 - 8" FRESNEL 2kw
 - PAR16 NAR 100w
 - PAR16 MED 100w
 - PAR16 WIDE 100w
 - MINI-10 500w
 - PRACTICAL
 - ATOMIC 3K STROBE
 - CK COLORBLAST 12 TR
 - BOWENS FAN
 - VARI'LITE VLIK AS 575w
 - VARI'LITE VLIK TS 575w
 - ALPHA SPOT 1200 1.2kw
 - STUDIO COLOR CMY 575w
 - SOURCE 4 14" AUTOYOK 750w
 - CONFETTI BOX


FINAL	5/2/12
UPDATES (8E/9E)	2/27/12
UPDATES (FLYING STRIPS)	2/25/12
UPDATES (4E RESTORE)	2/22/12 PM
UPDATES (4E BARRELS...)	2/22/12
CUTS FOR DIMMERING	2/14/12
FIRST SUBMIT	2/10/12

THIS DRAWING REPRESENTS VISUAL CONCEPTS AND CONSTRUCTION SUGGESTIONS ONLY.

The Designer is qualified to determine the structural or electrical appropriateness of the design, and will not assume responsibility for improper engineering, construction, handling, or use. All materials and construction must comply with the most stringent applicable Federal and Local Fire, Safety, Energy, and Environmental Codes.

THIS DRAWING REPRESENTS A LIGHTING DESIGN THAT IS WHOLLY OWNED BY CORY PATTAK. ANY USE OR DISTRIBUTION OF THIS DRAWING OTHER THAN AS REQUIRED FOR PRODUCING THE BROADWAY PRODUCTION OF PETER AND THE STAR CATCHER IS EXPRESSLY FORBIDDEN AND A VIOLATION OF COPYRIGHT LAWS IN THE US AND INTERNATIONALLY. ANY UNAUTHORIZED REPRODUCTION OR USE OF THIS DRAWING WITHOUT THE WRITTEN PERMISSION OF THE DESIGNER, THIS DRAWING AND THE LIGHTING DESIGN SHALL BE VOID. ALL RIGHTS RESERVED.

LD: #605

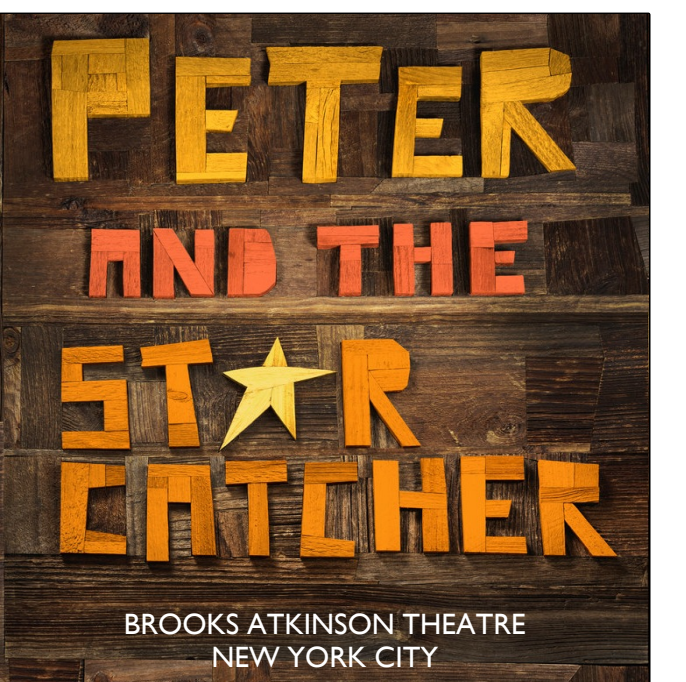

DIRECTOR: ALEX TIMBERS & ROGER REES
SCENIC DESIGN: DONYALE WERLE
LIGHTING DESIGN: JEFF CROITER
ASSOCIATE LIGHTING DESIGN: JOEL SILVER
ASSISTANT LIGHTING DESIGN: CORY PATTAK
PRODUCTION ELECTRICIAN: BRIAN MCGARITY

SECTION

SCALE: 1/2" = 1'-0"

DATE: 5/2/12

DRAWN: CP

PLATE 5 of 5