




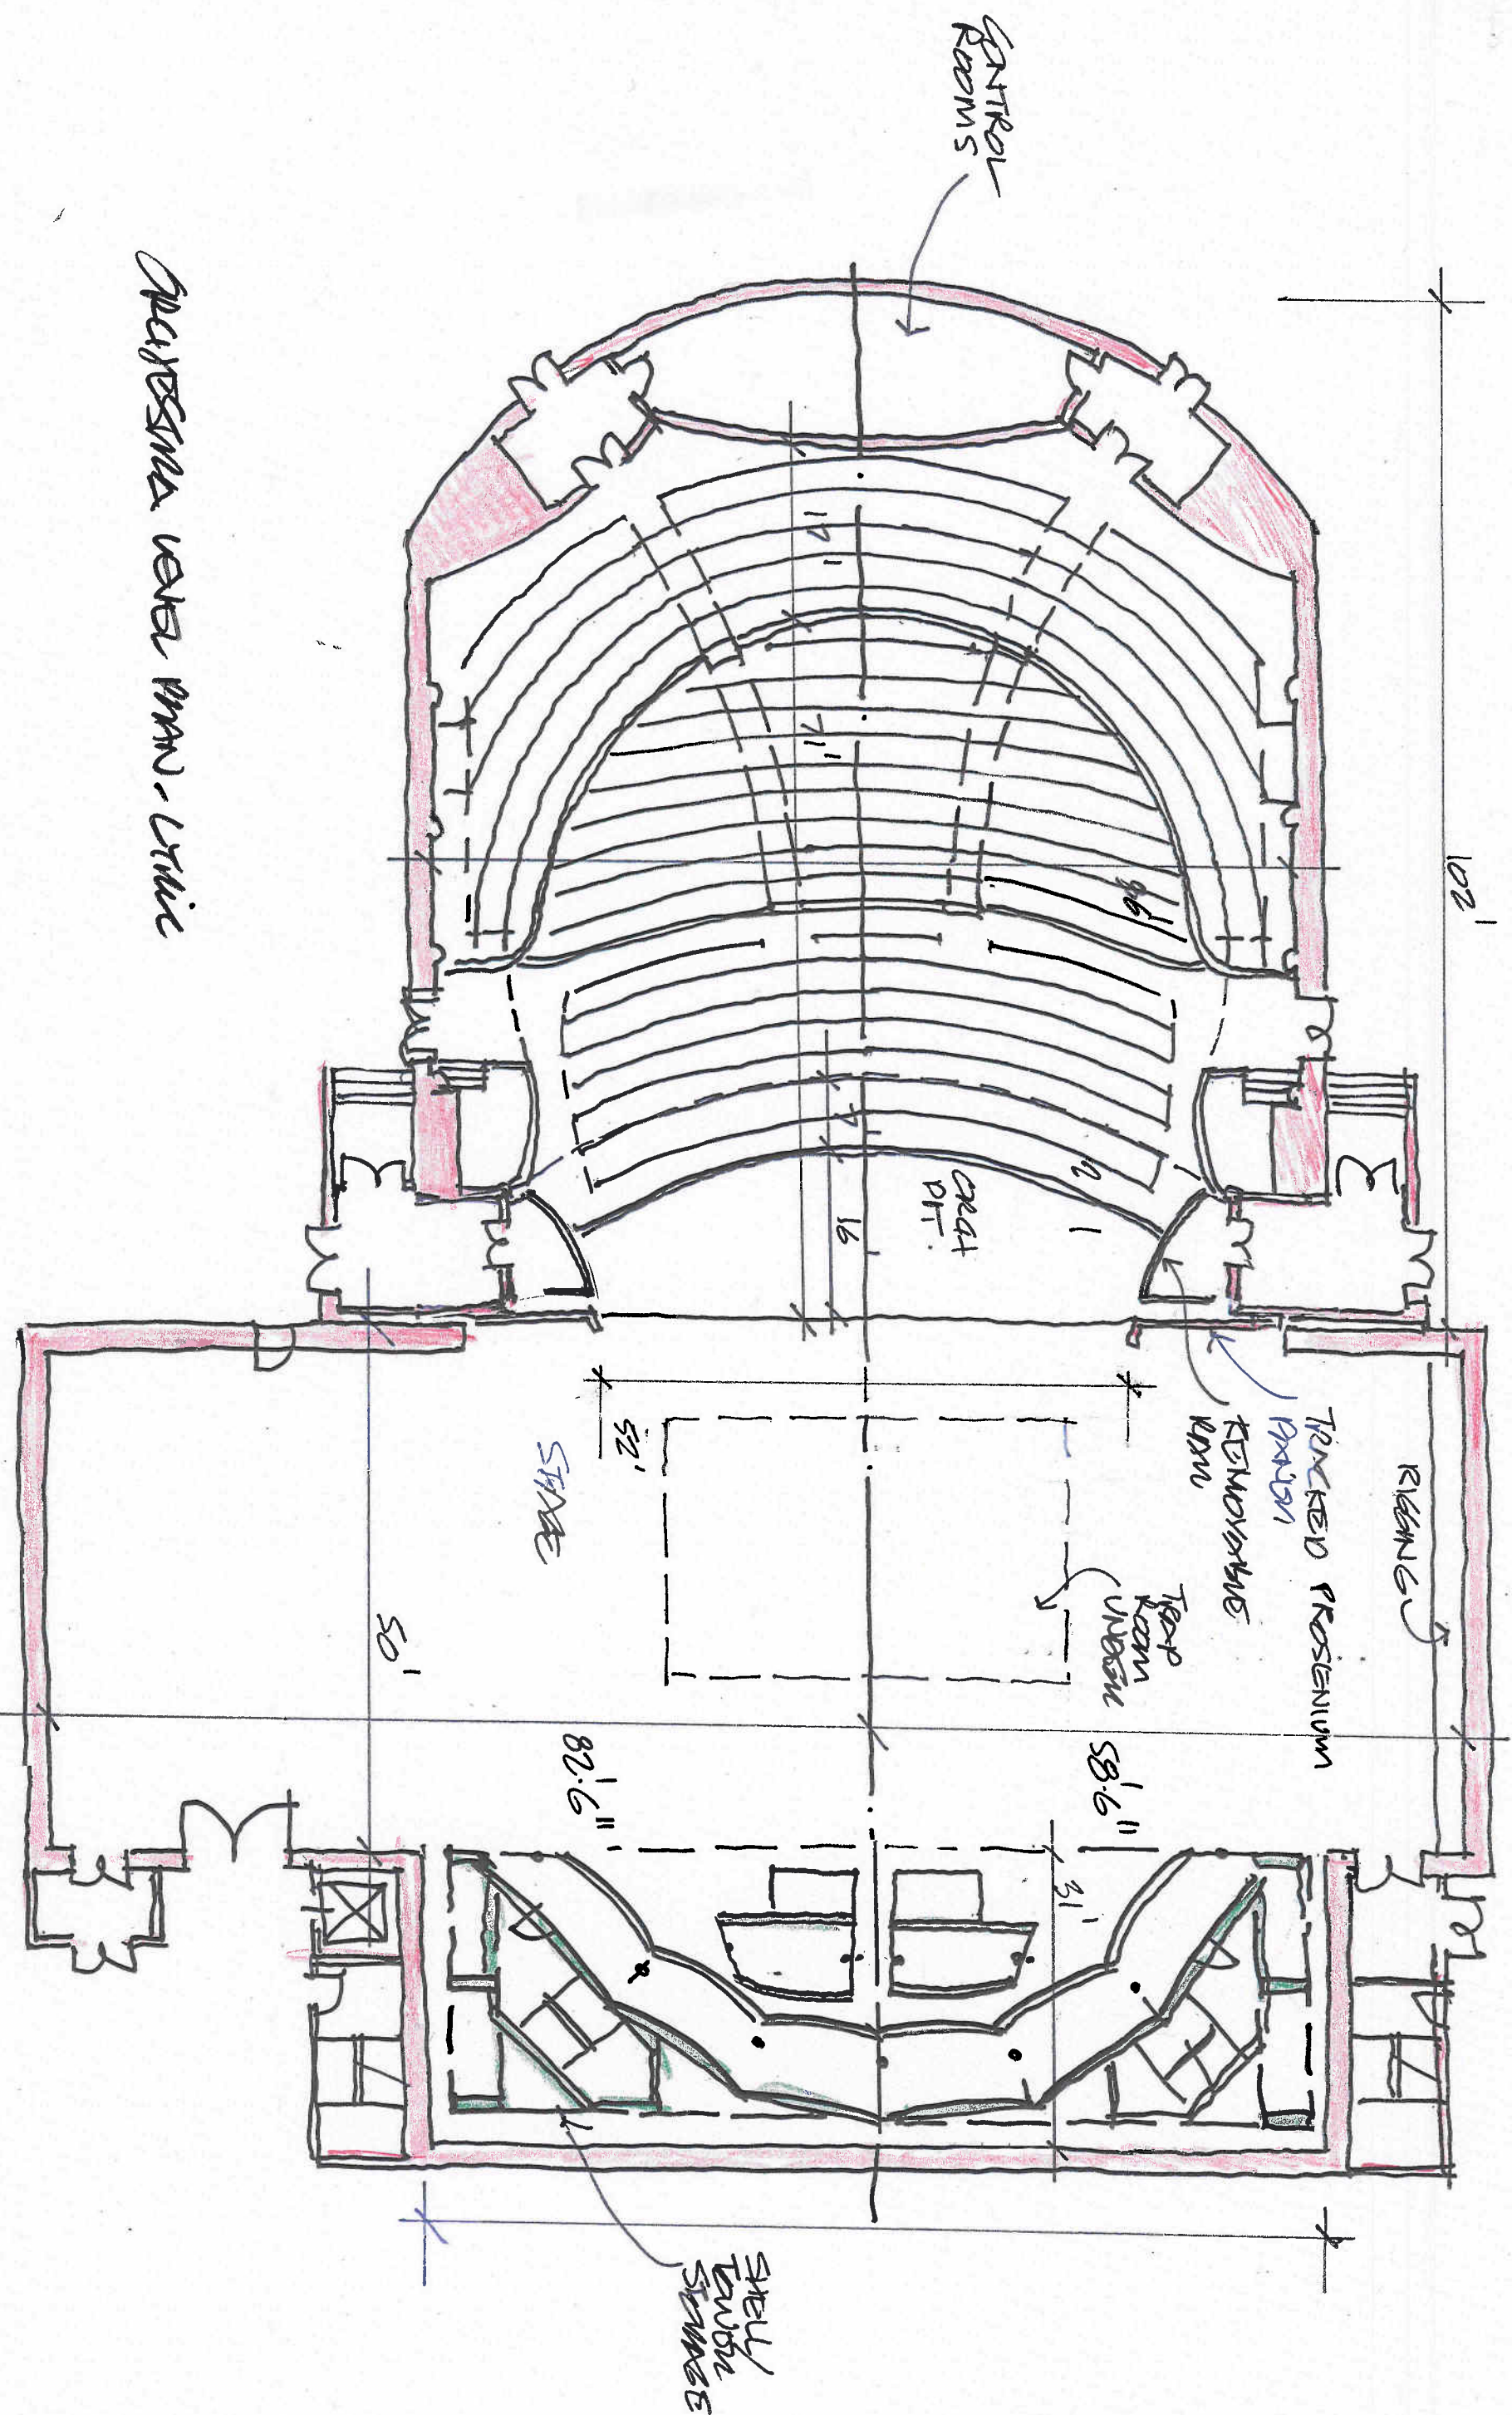



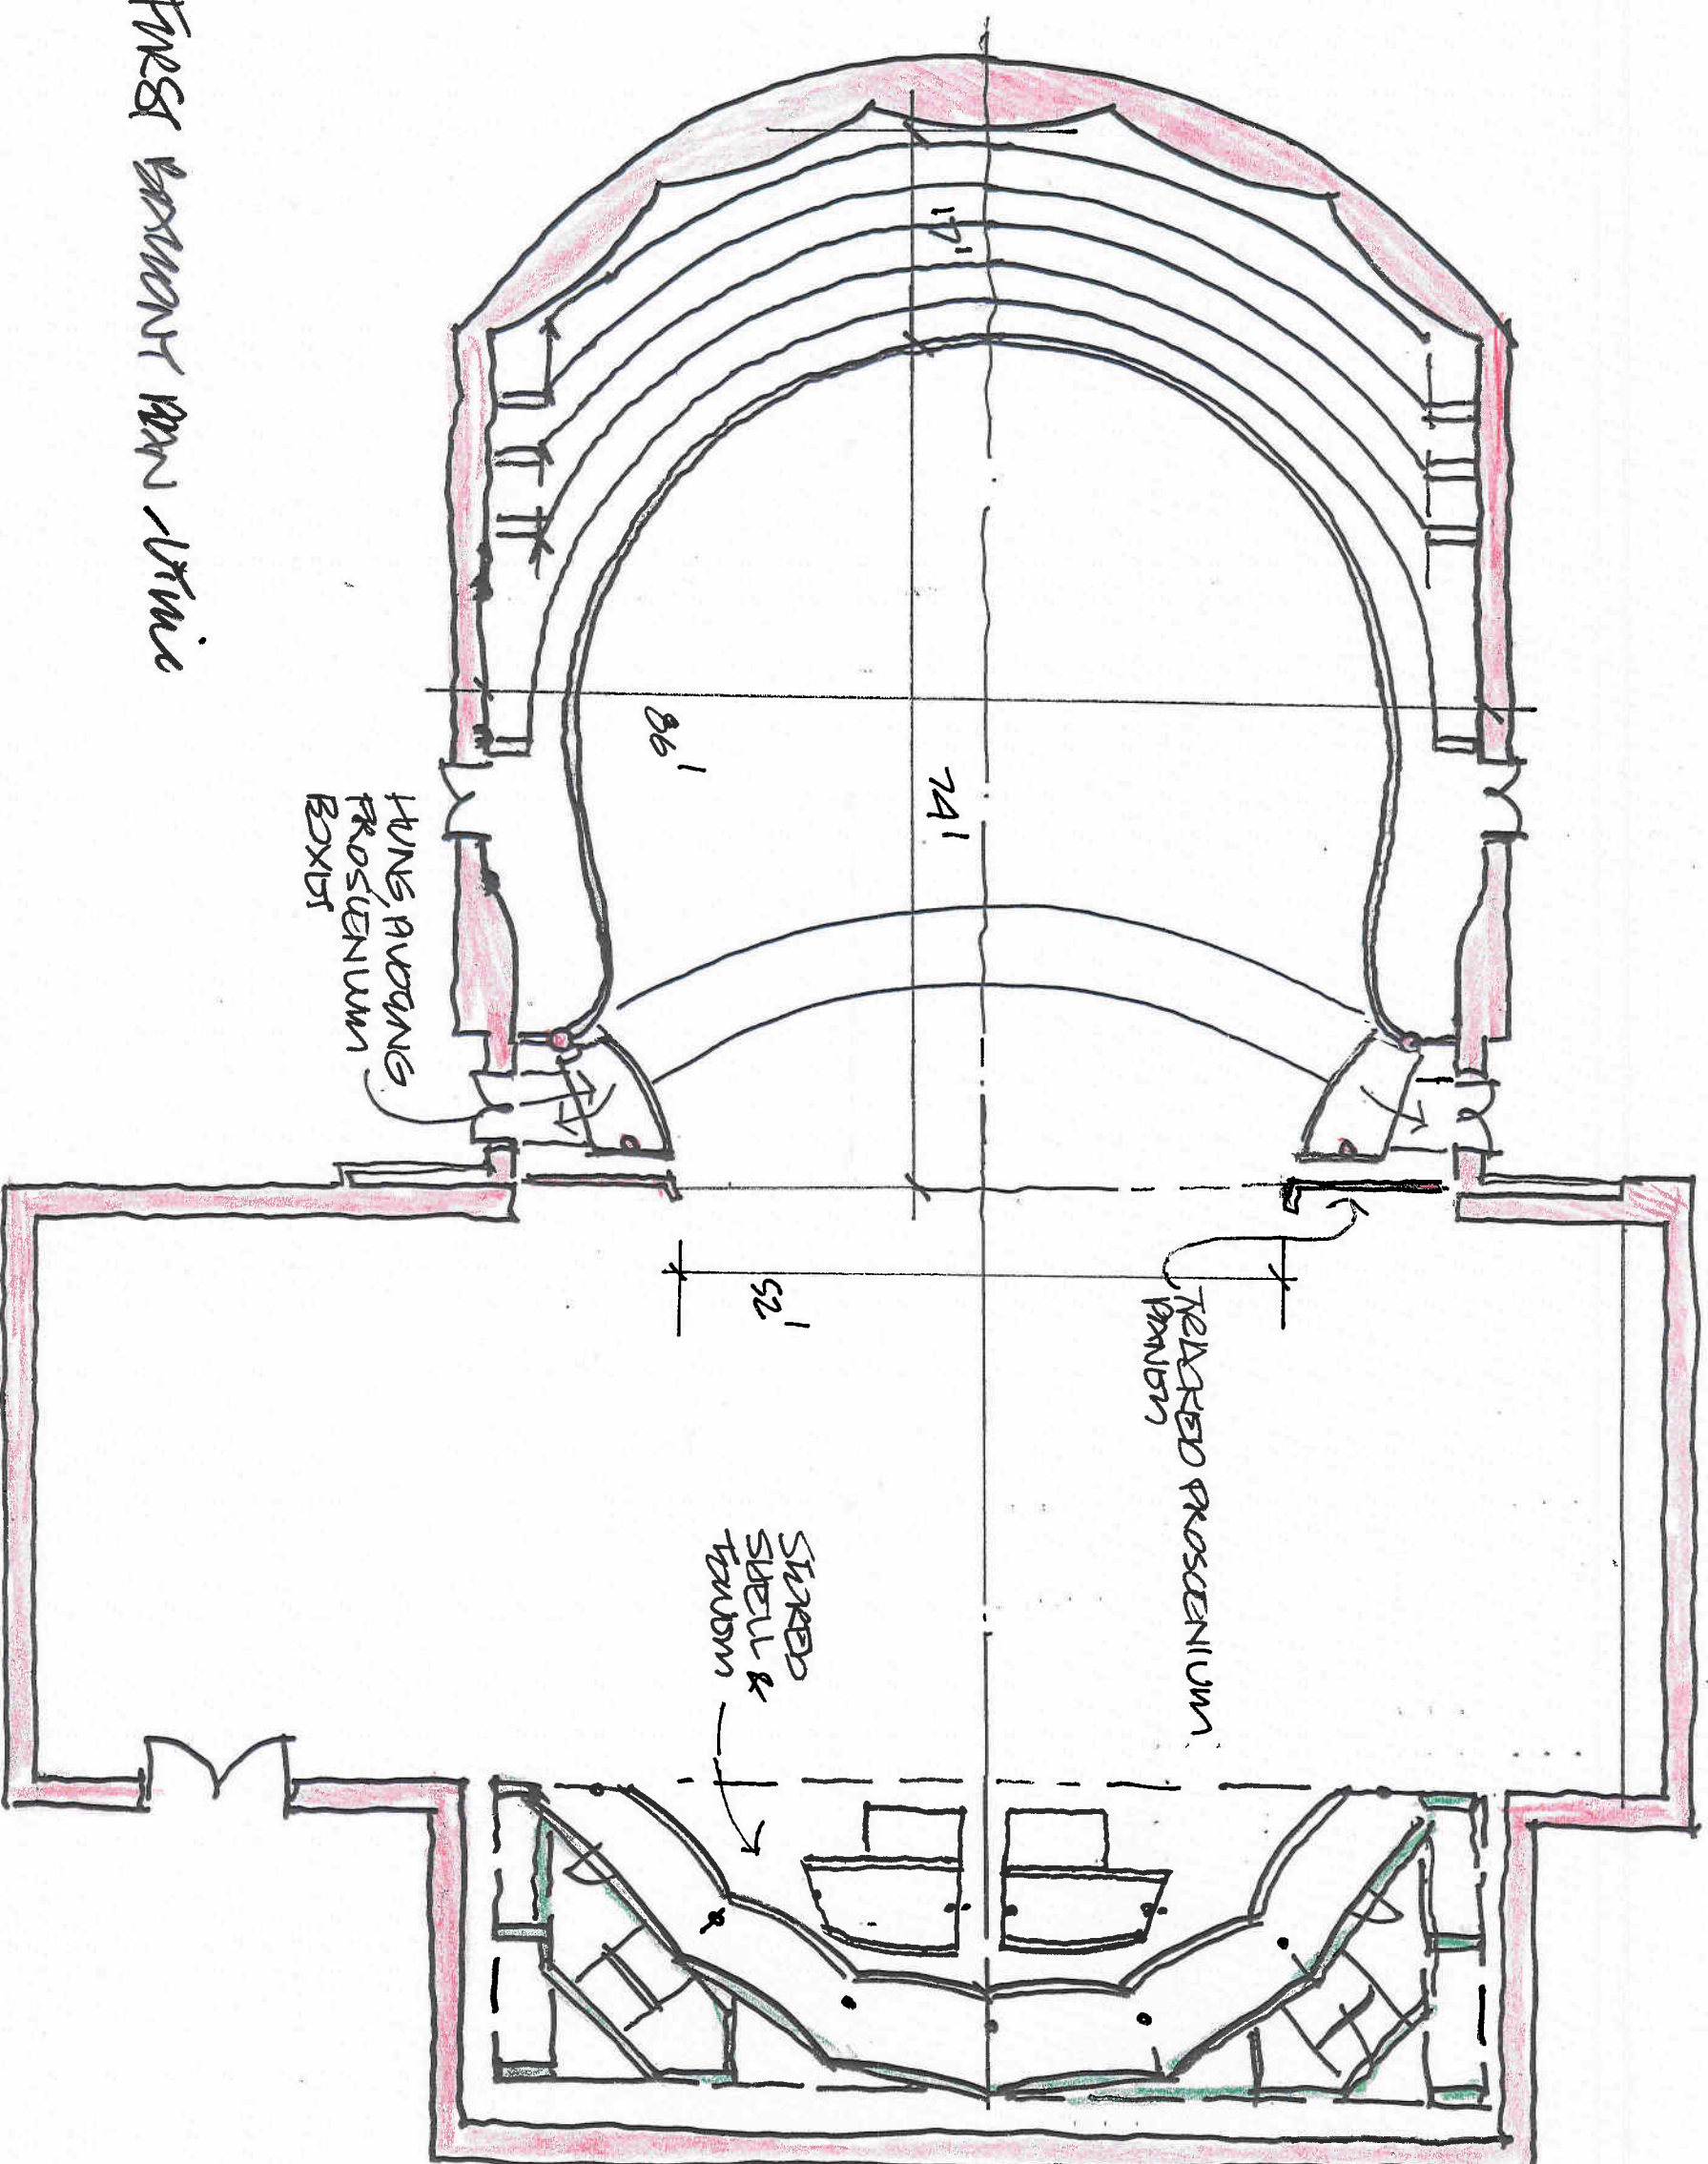


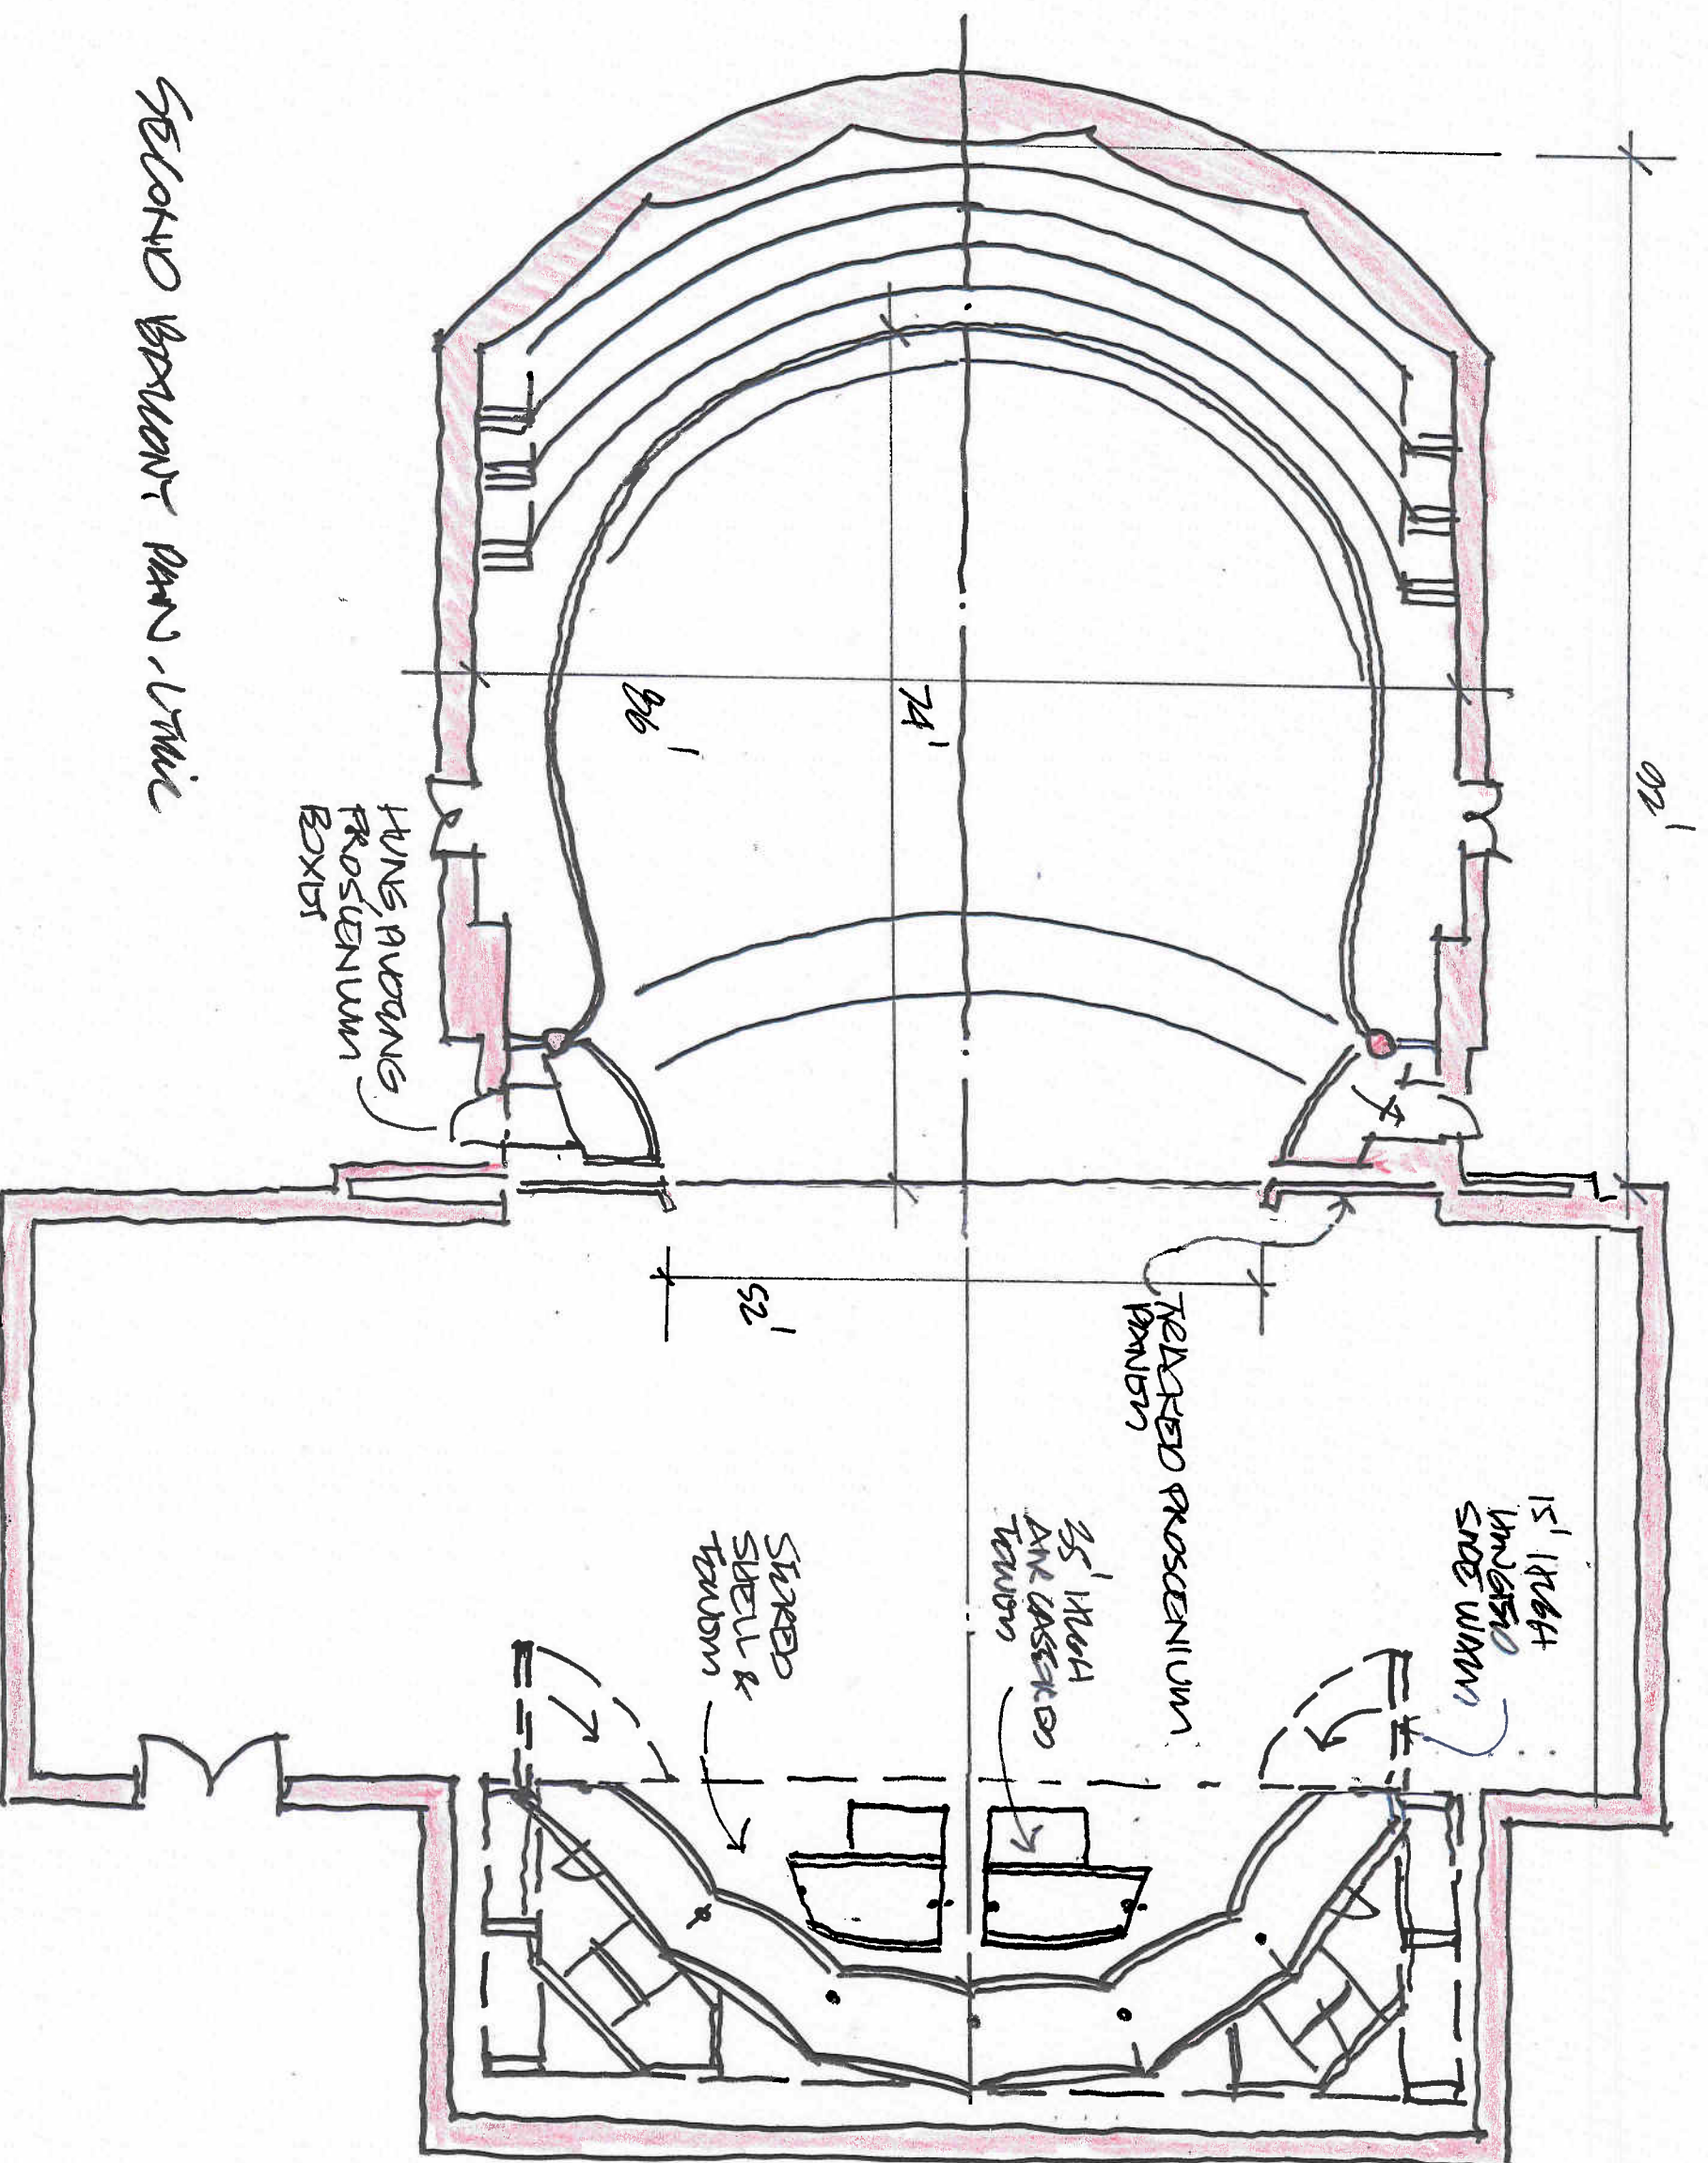


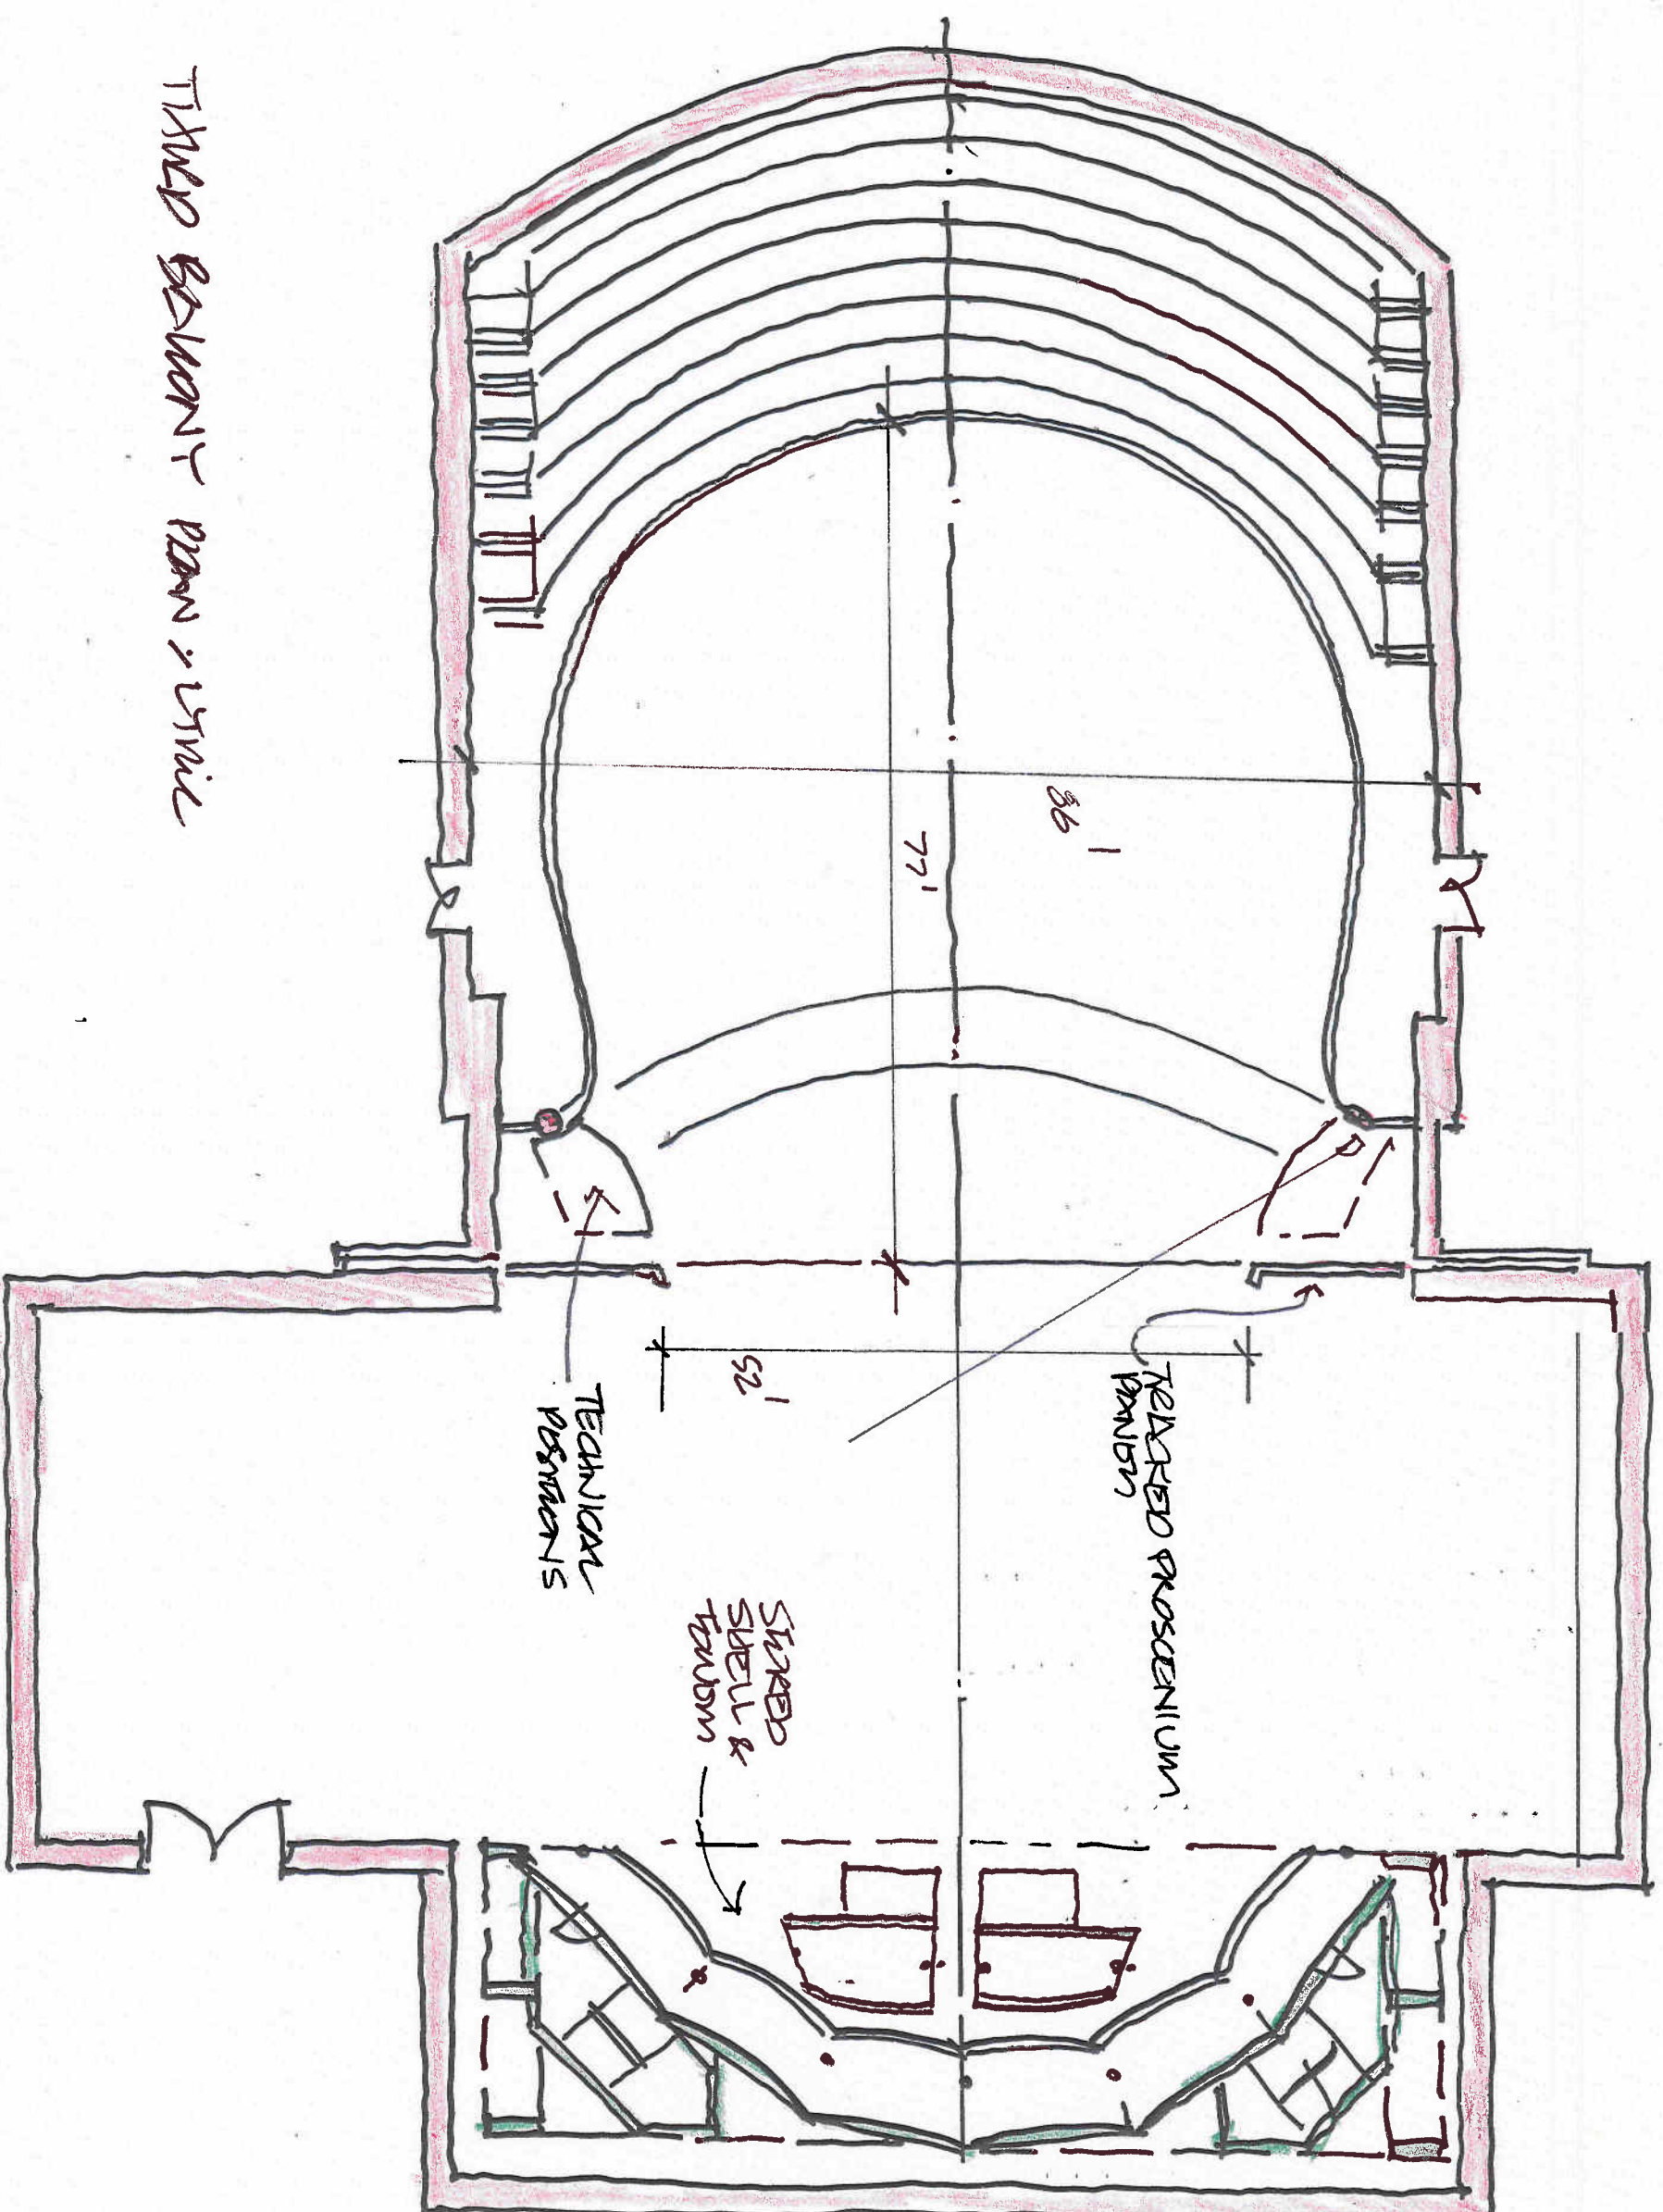




Multi-Purpose Theatre Sketch
1/16" = 1'-0" January 8, 2008

Dr. P. Phillips Orlando Performing Arts Center
Orlando, Florida


1/14

REFLECTED CEILING PLAN

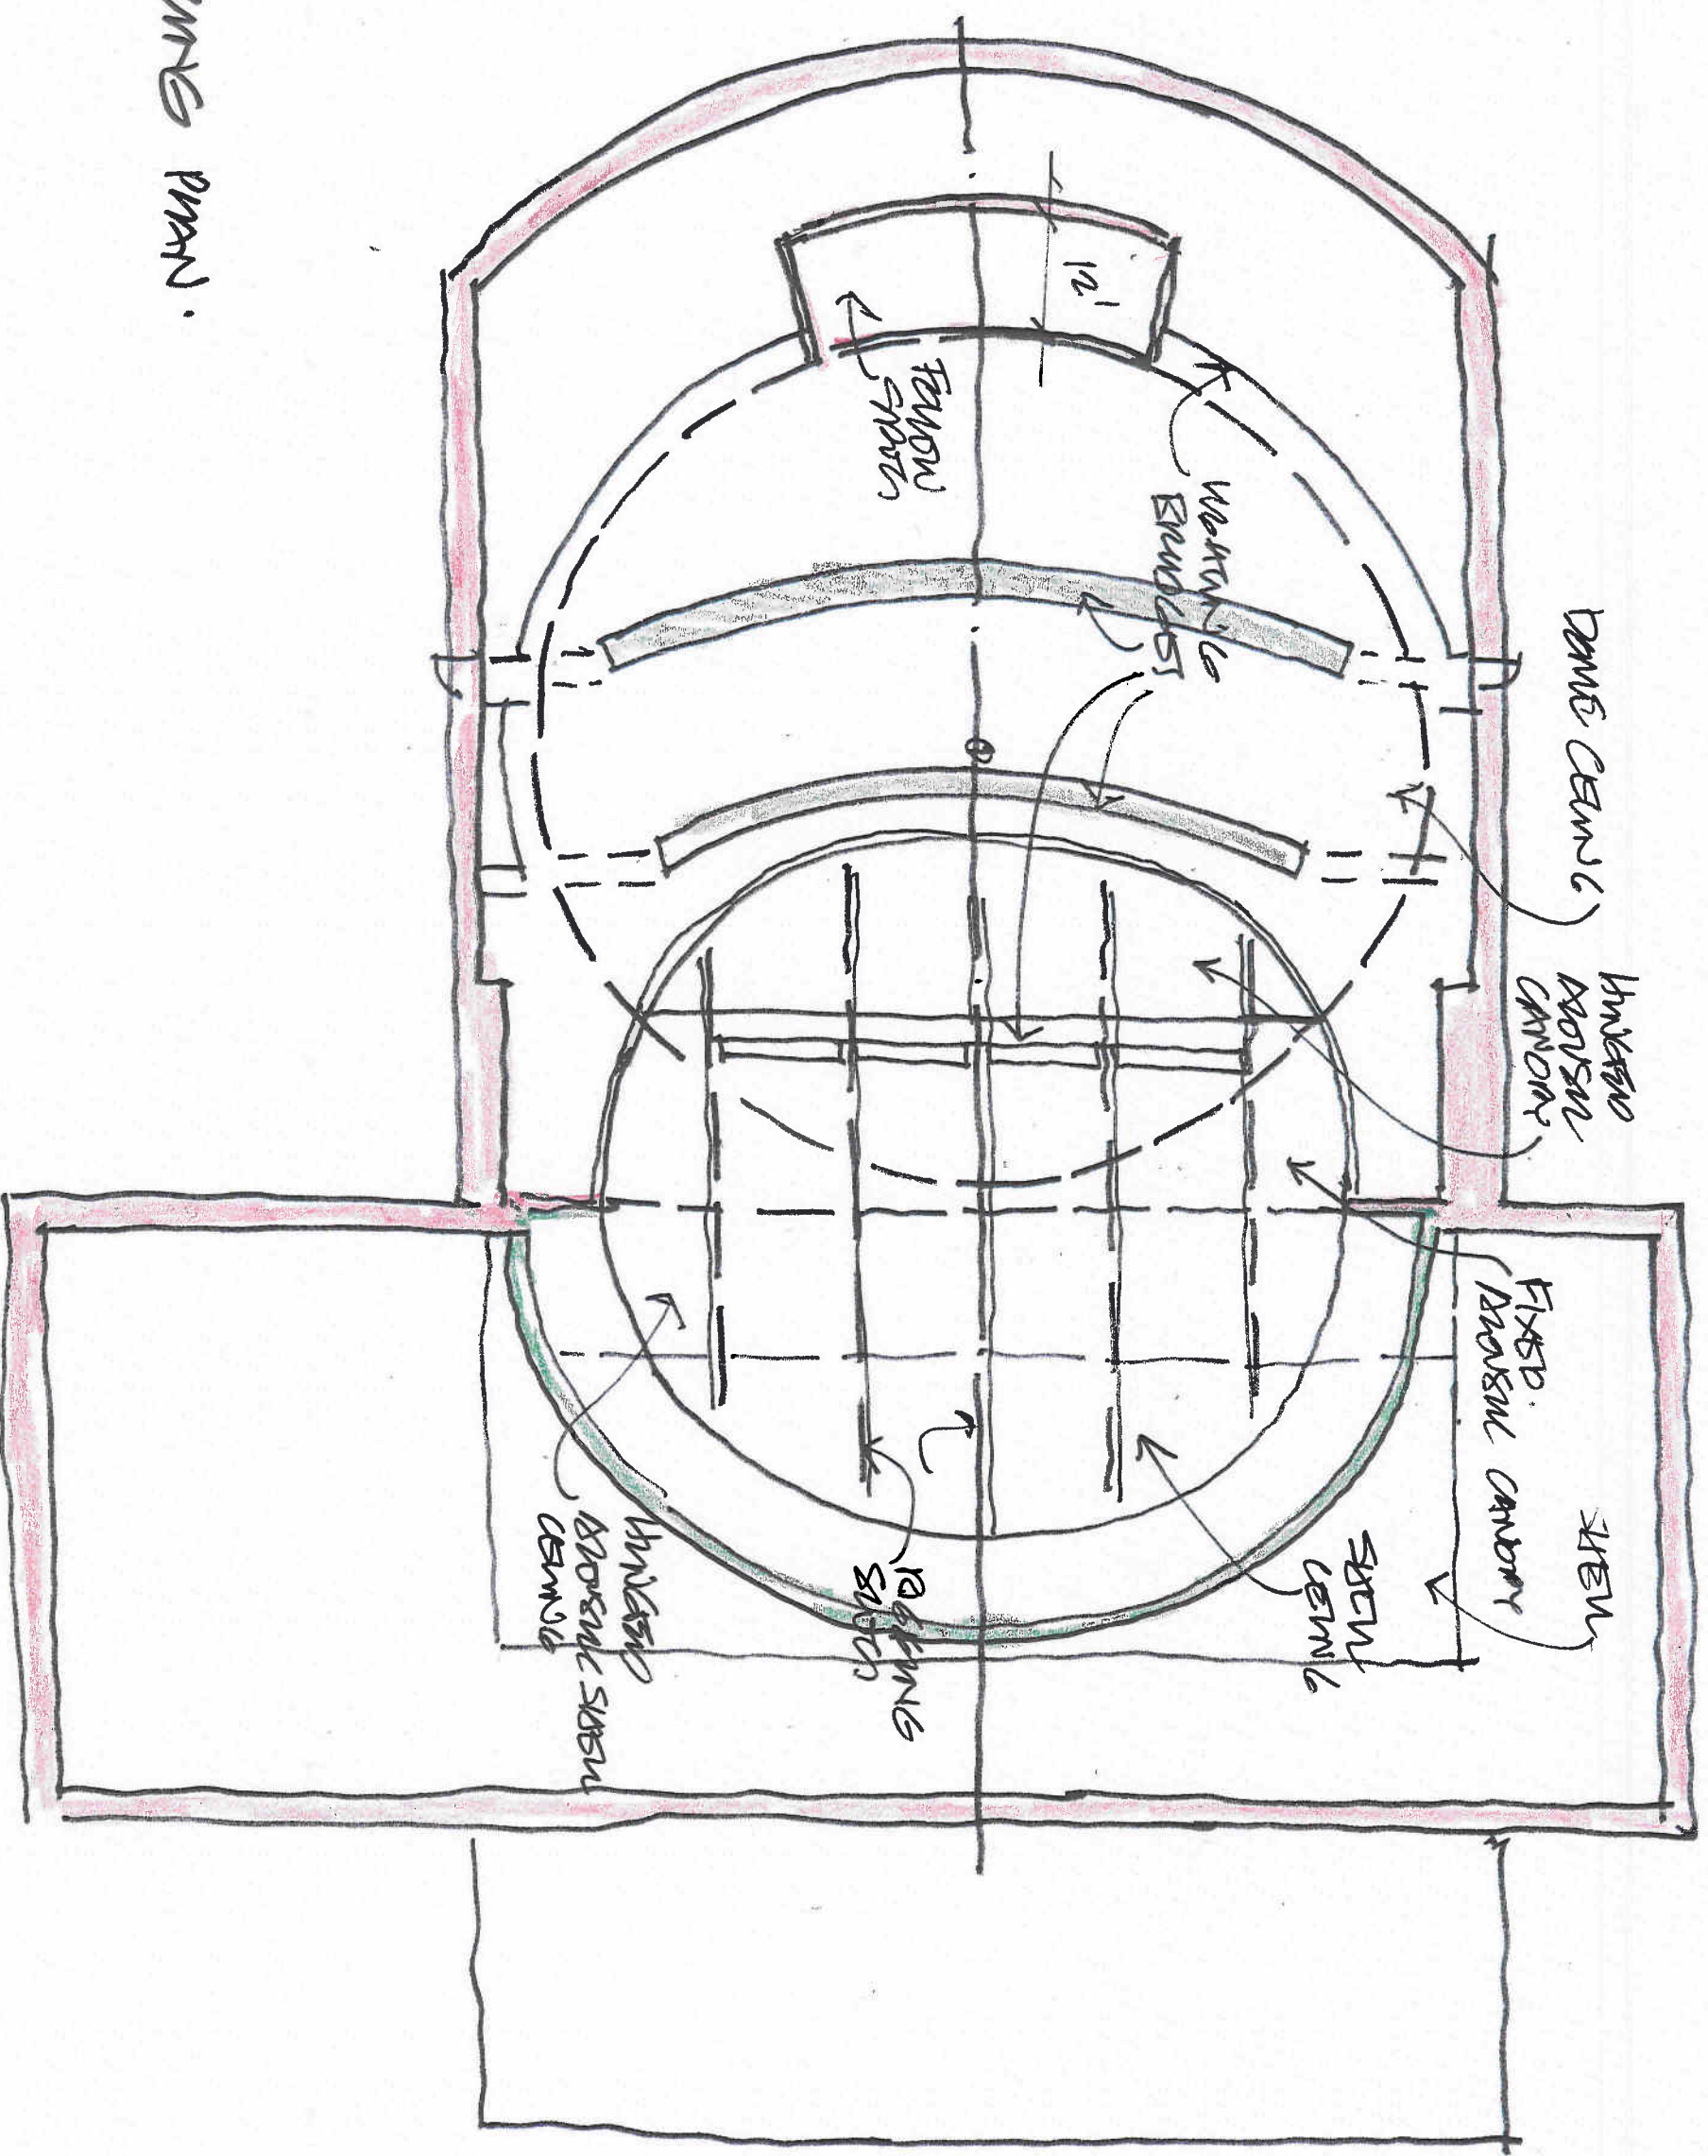

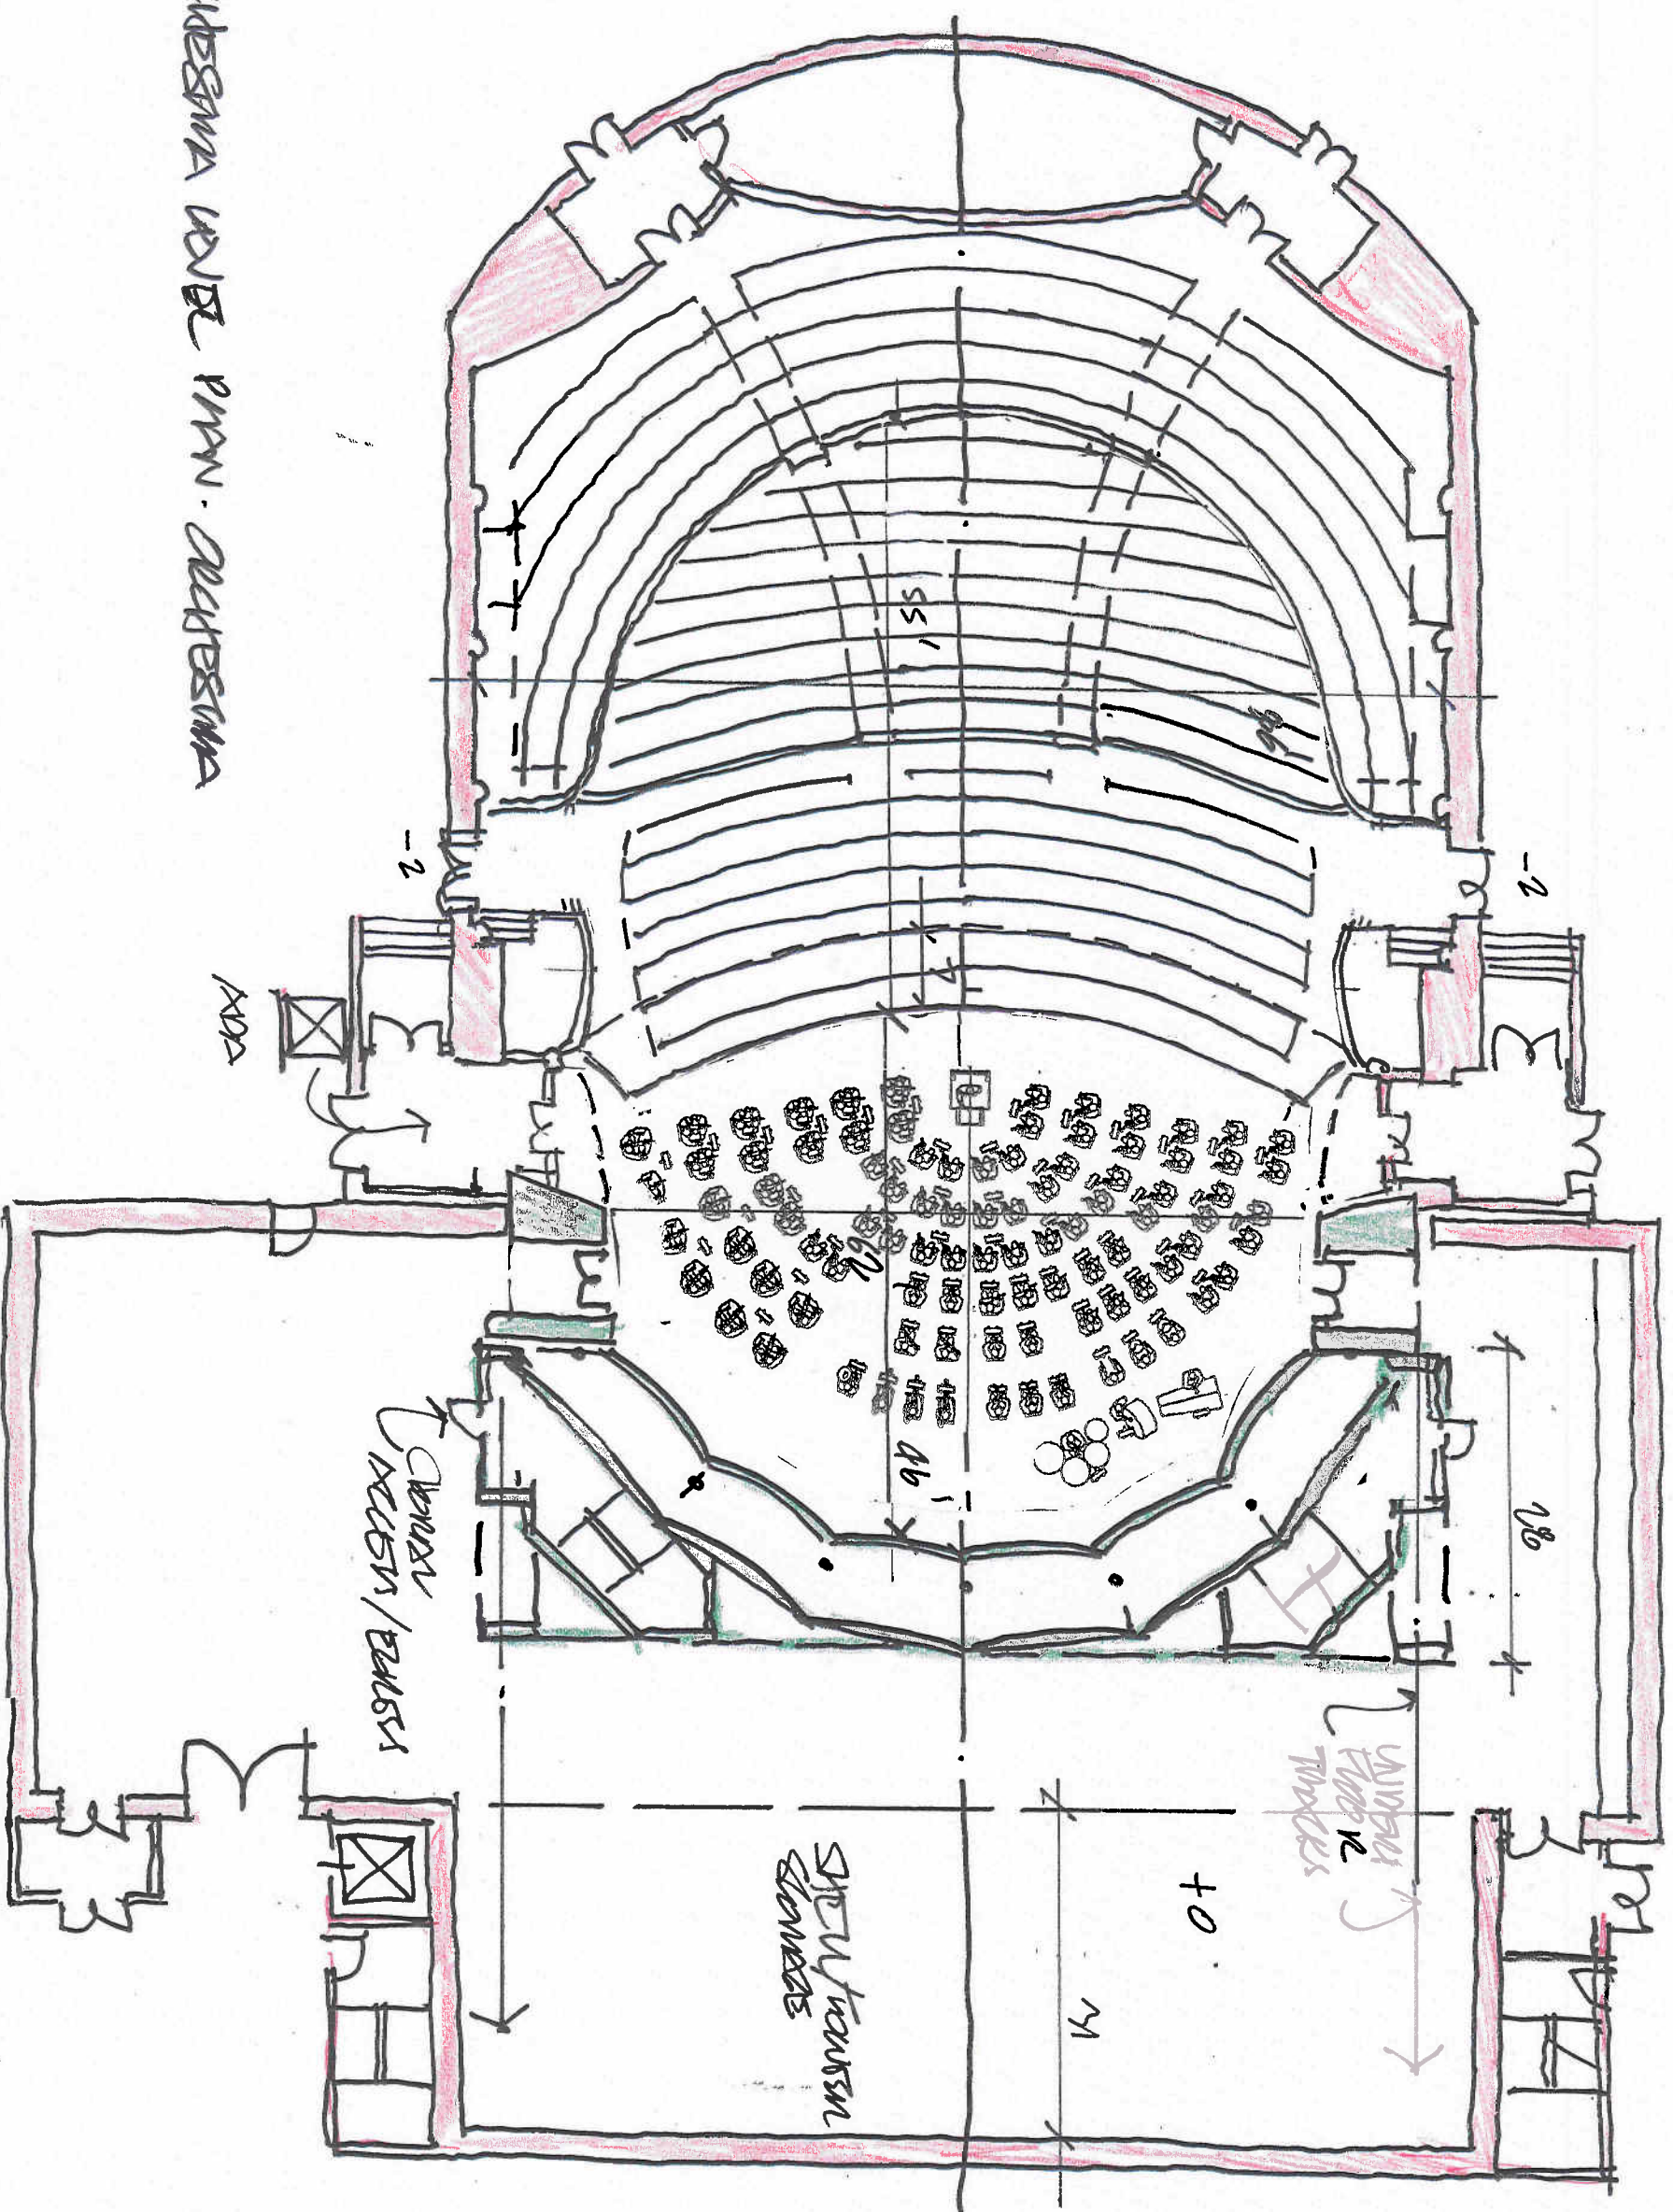



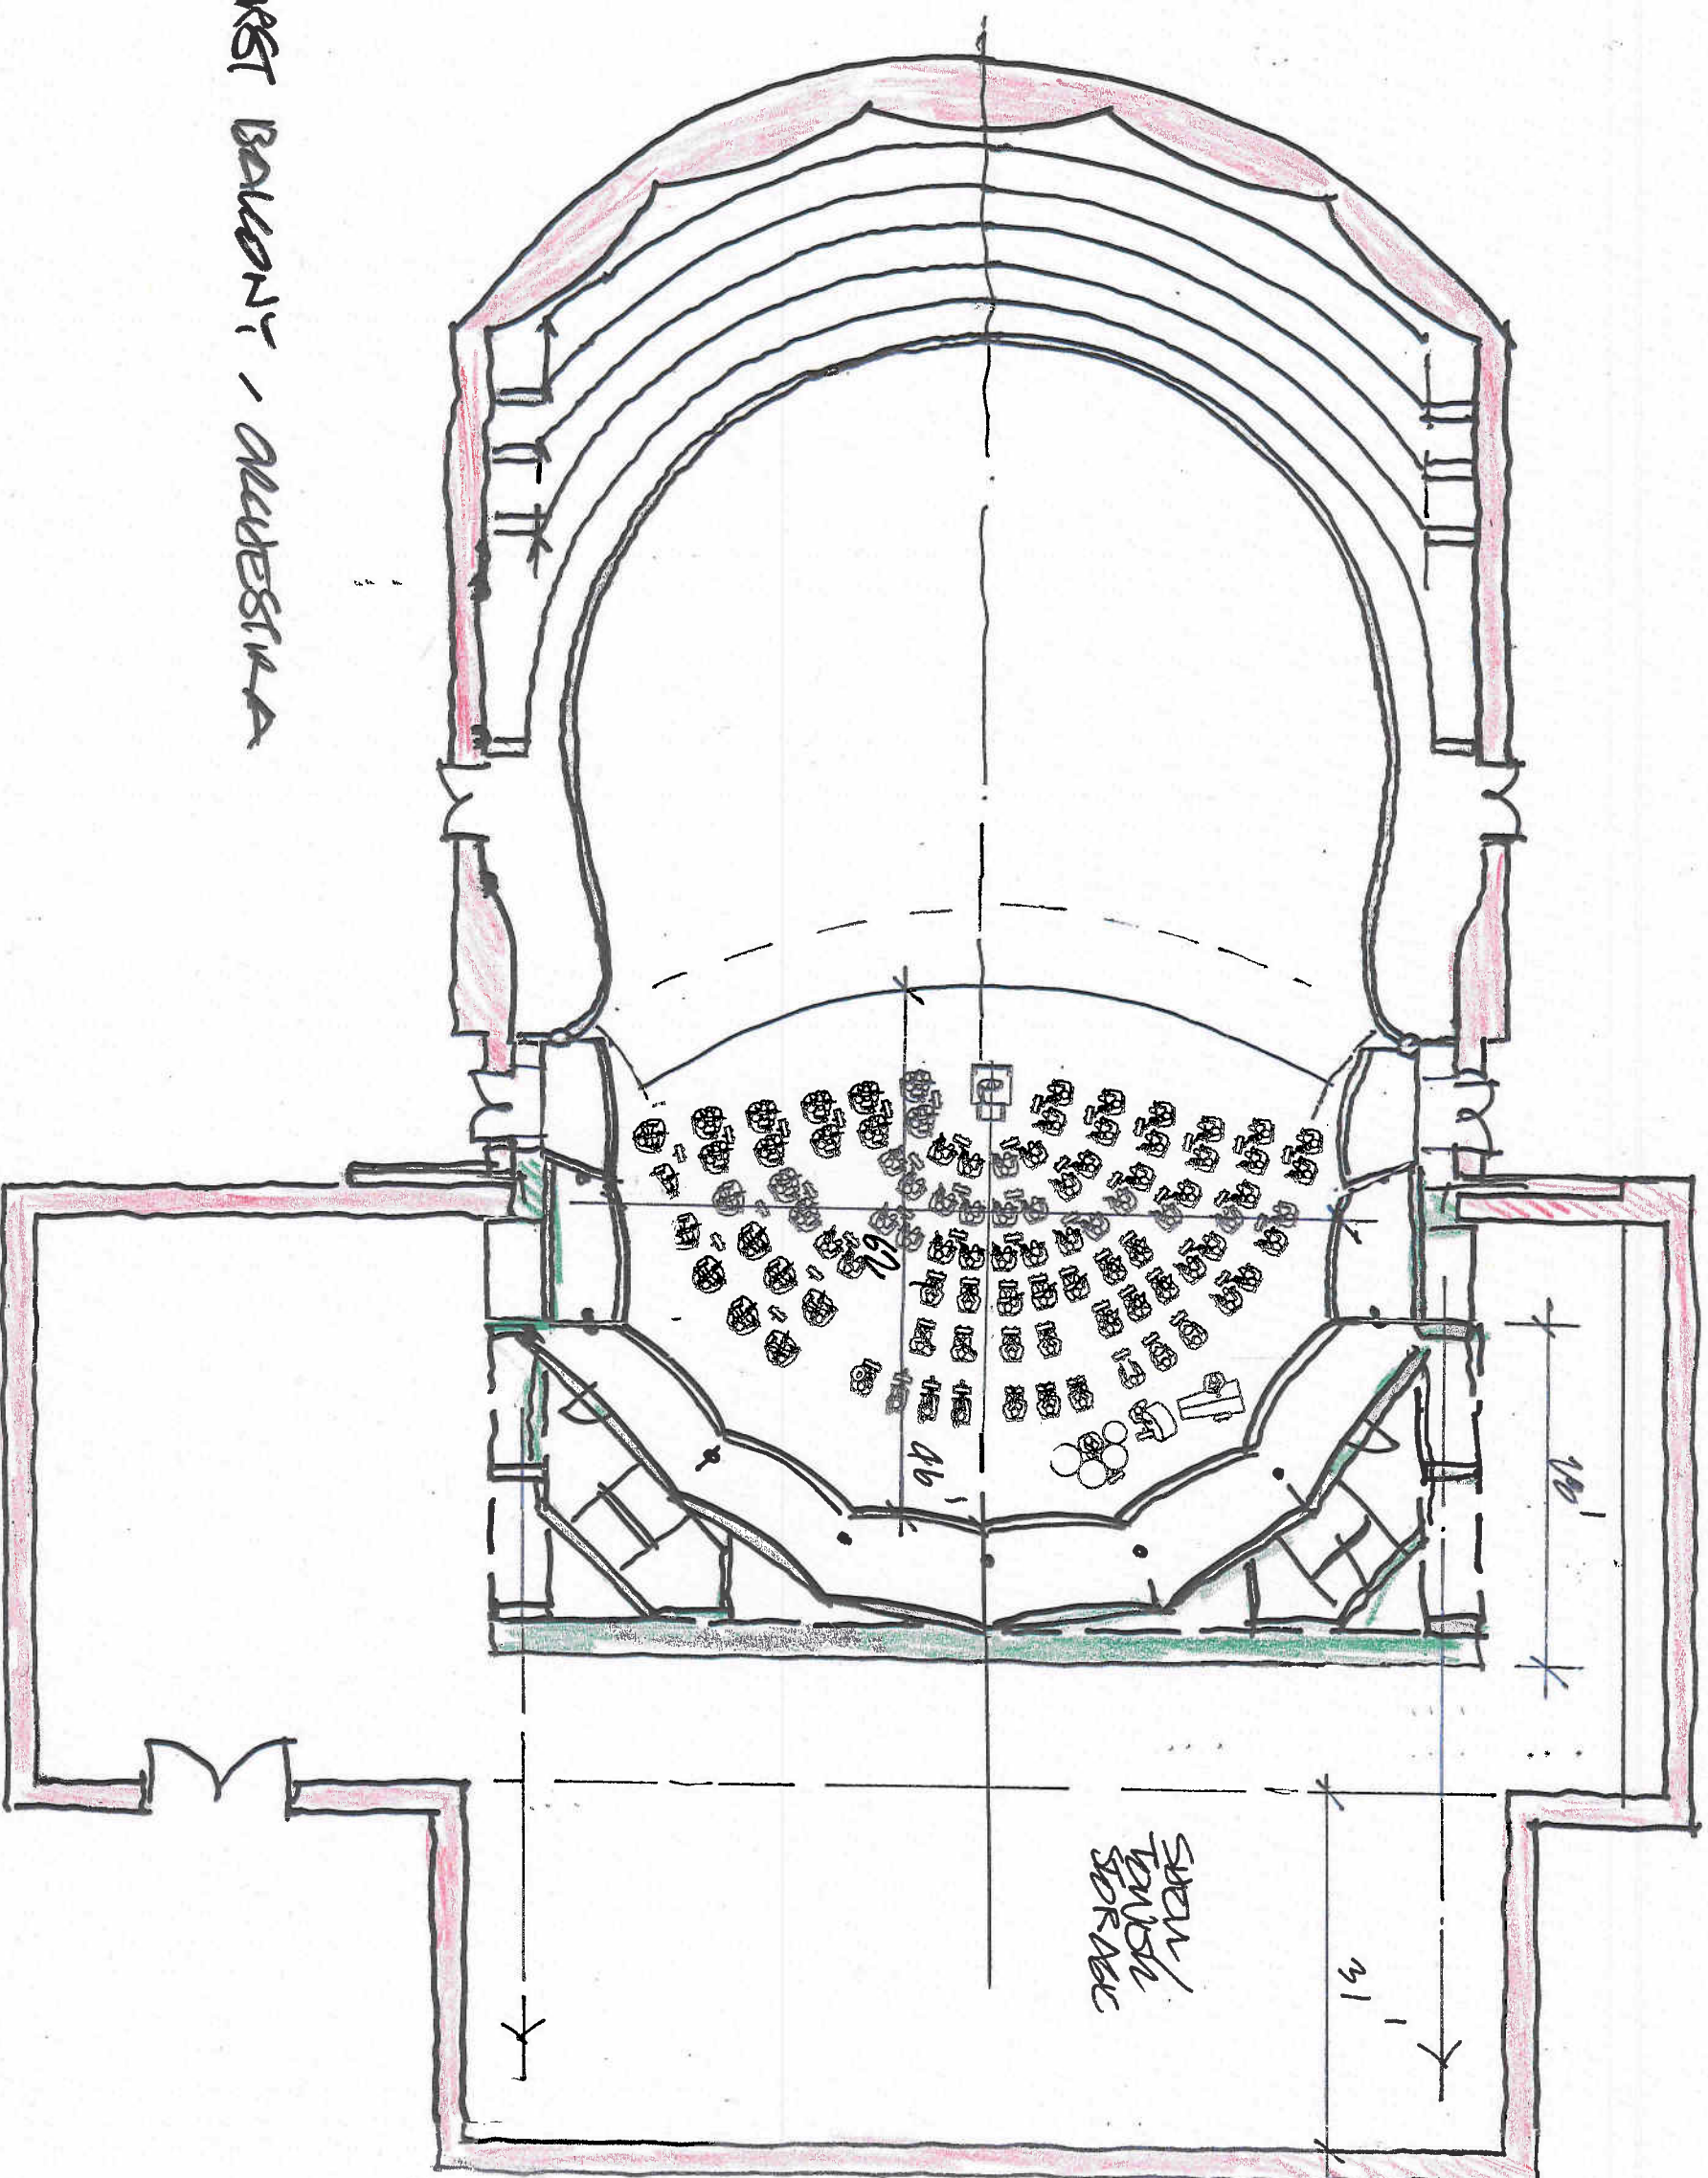




1/14

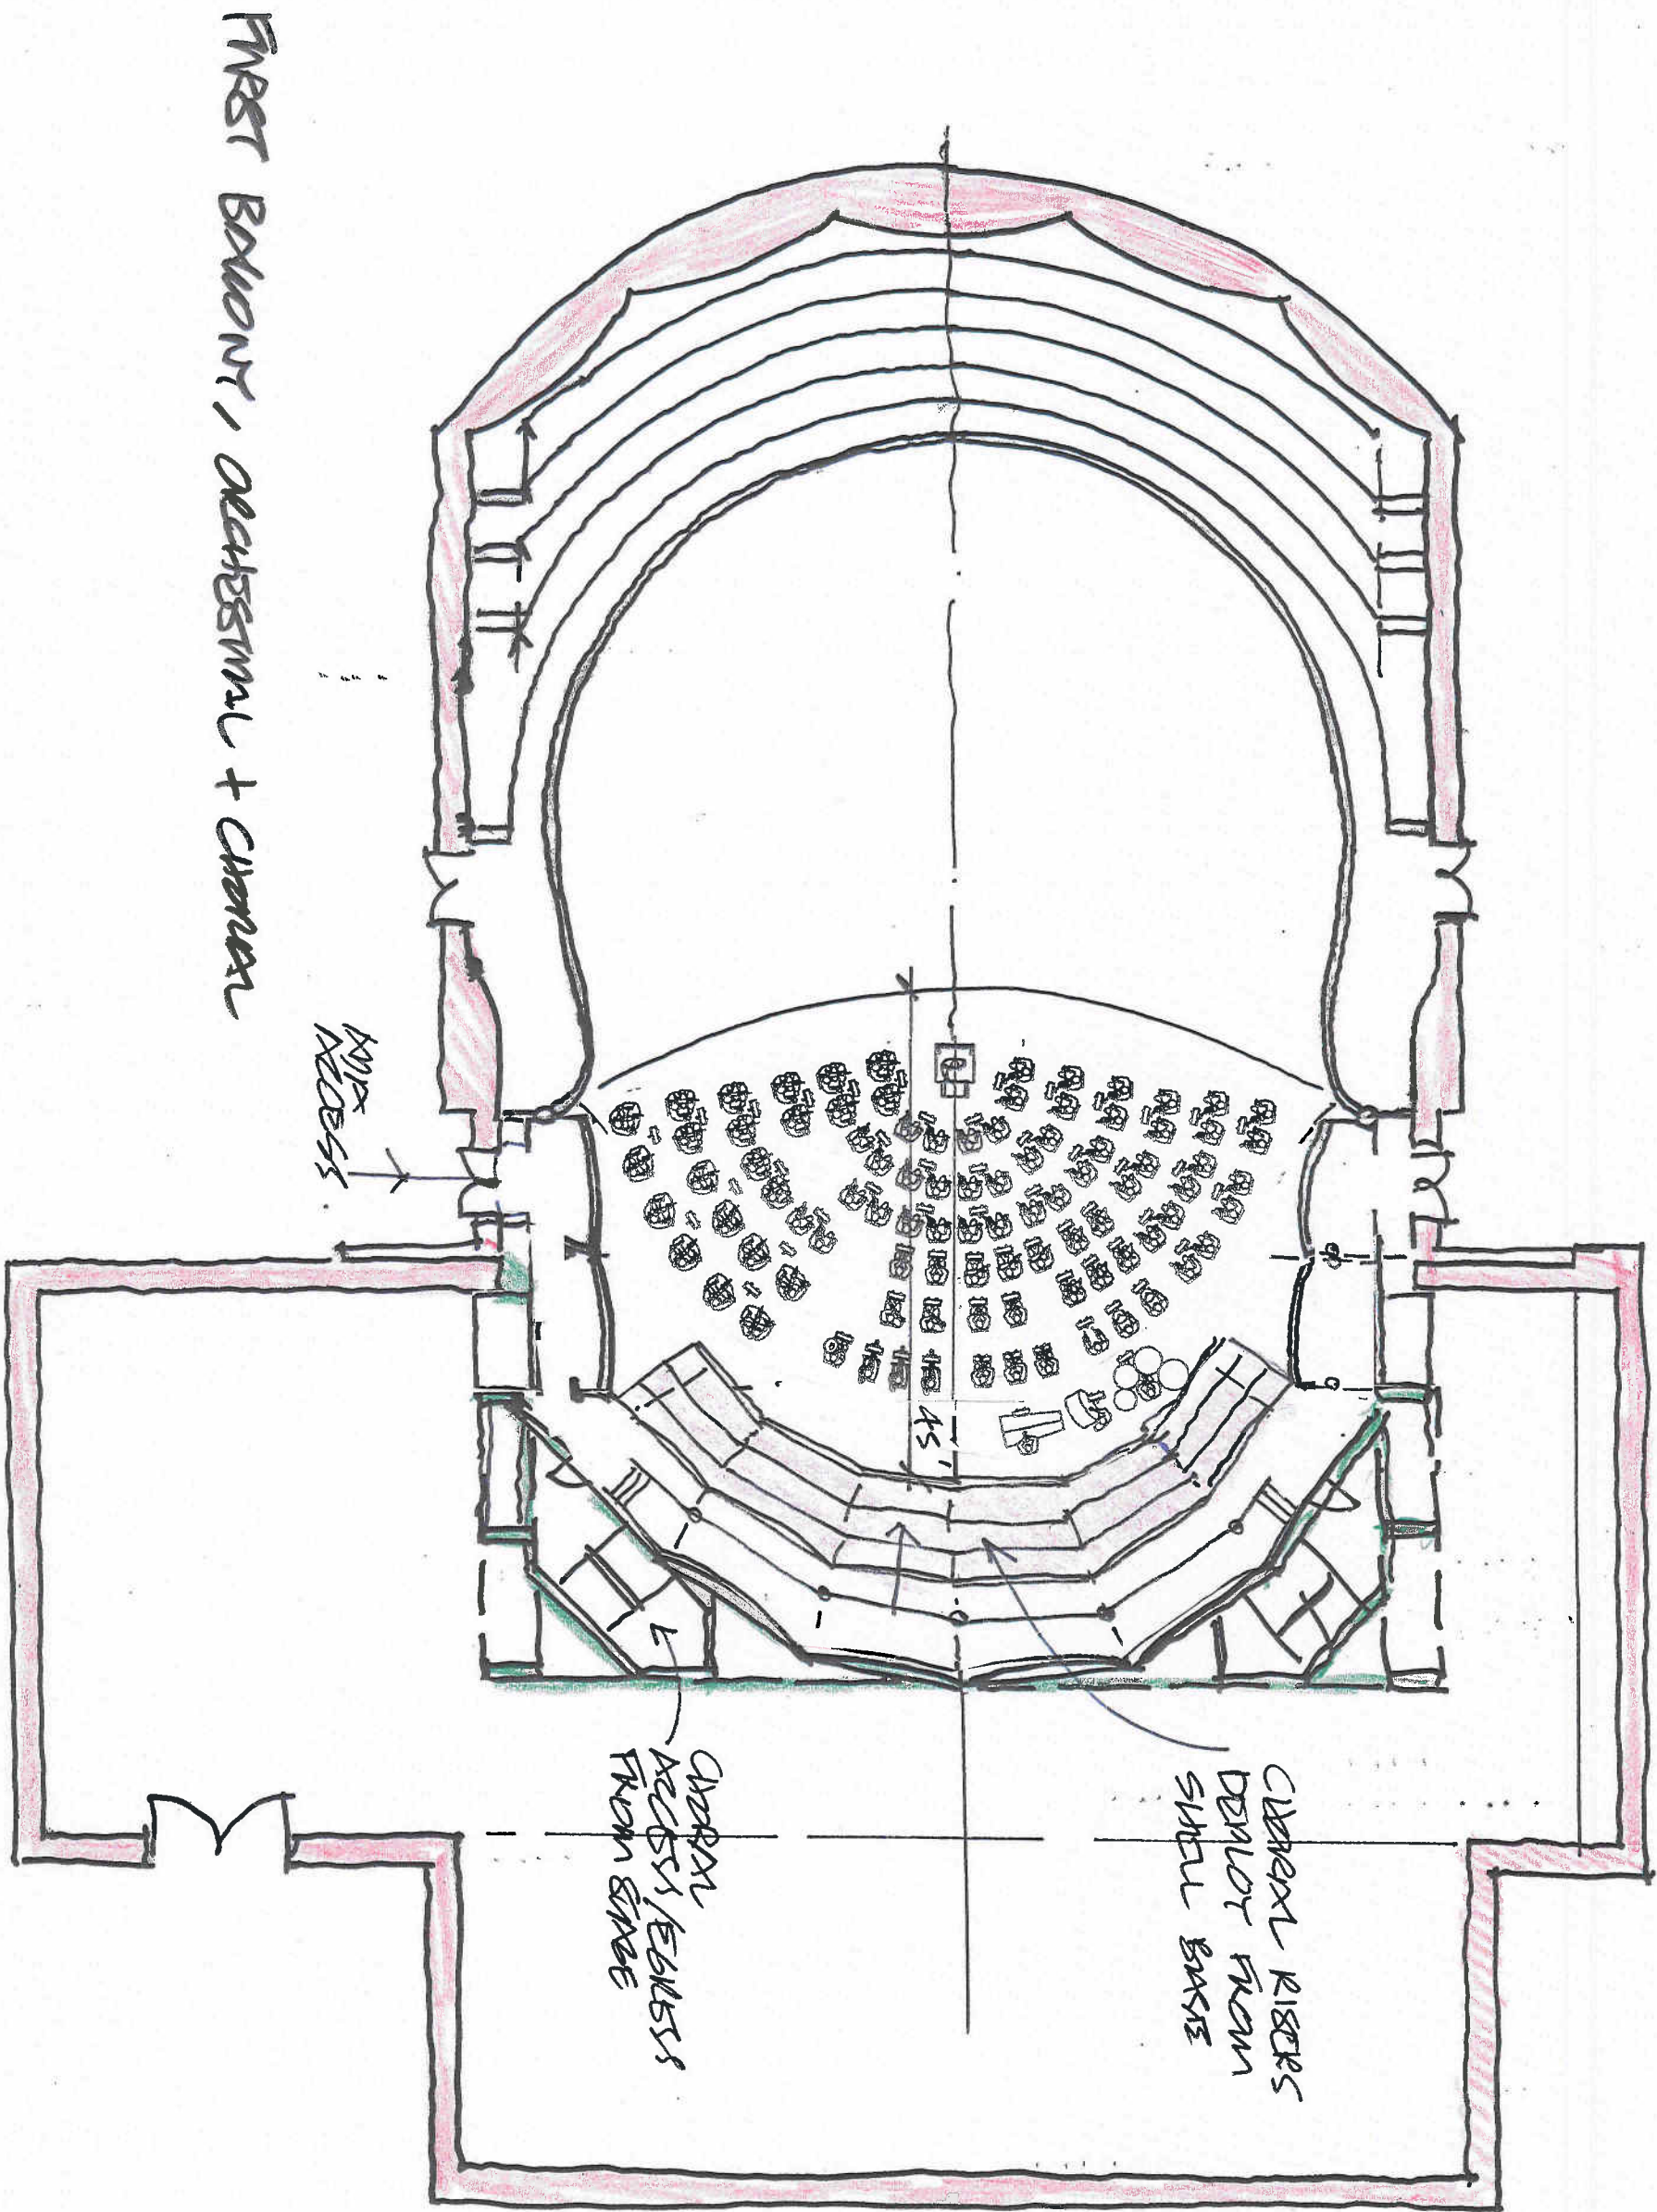

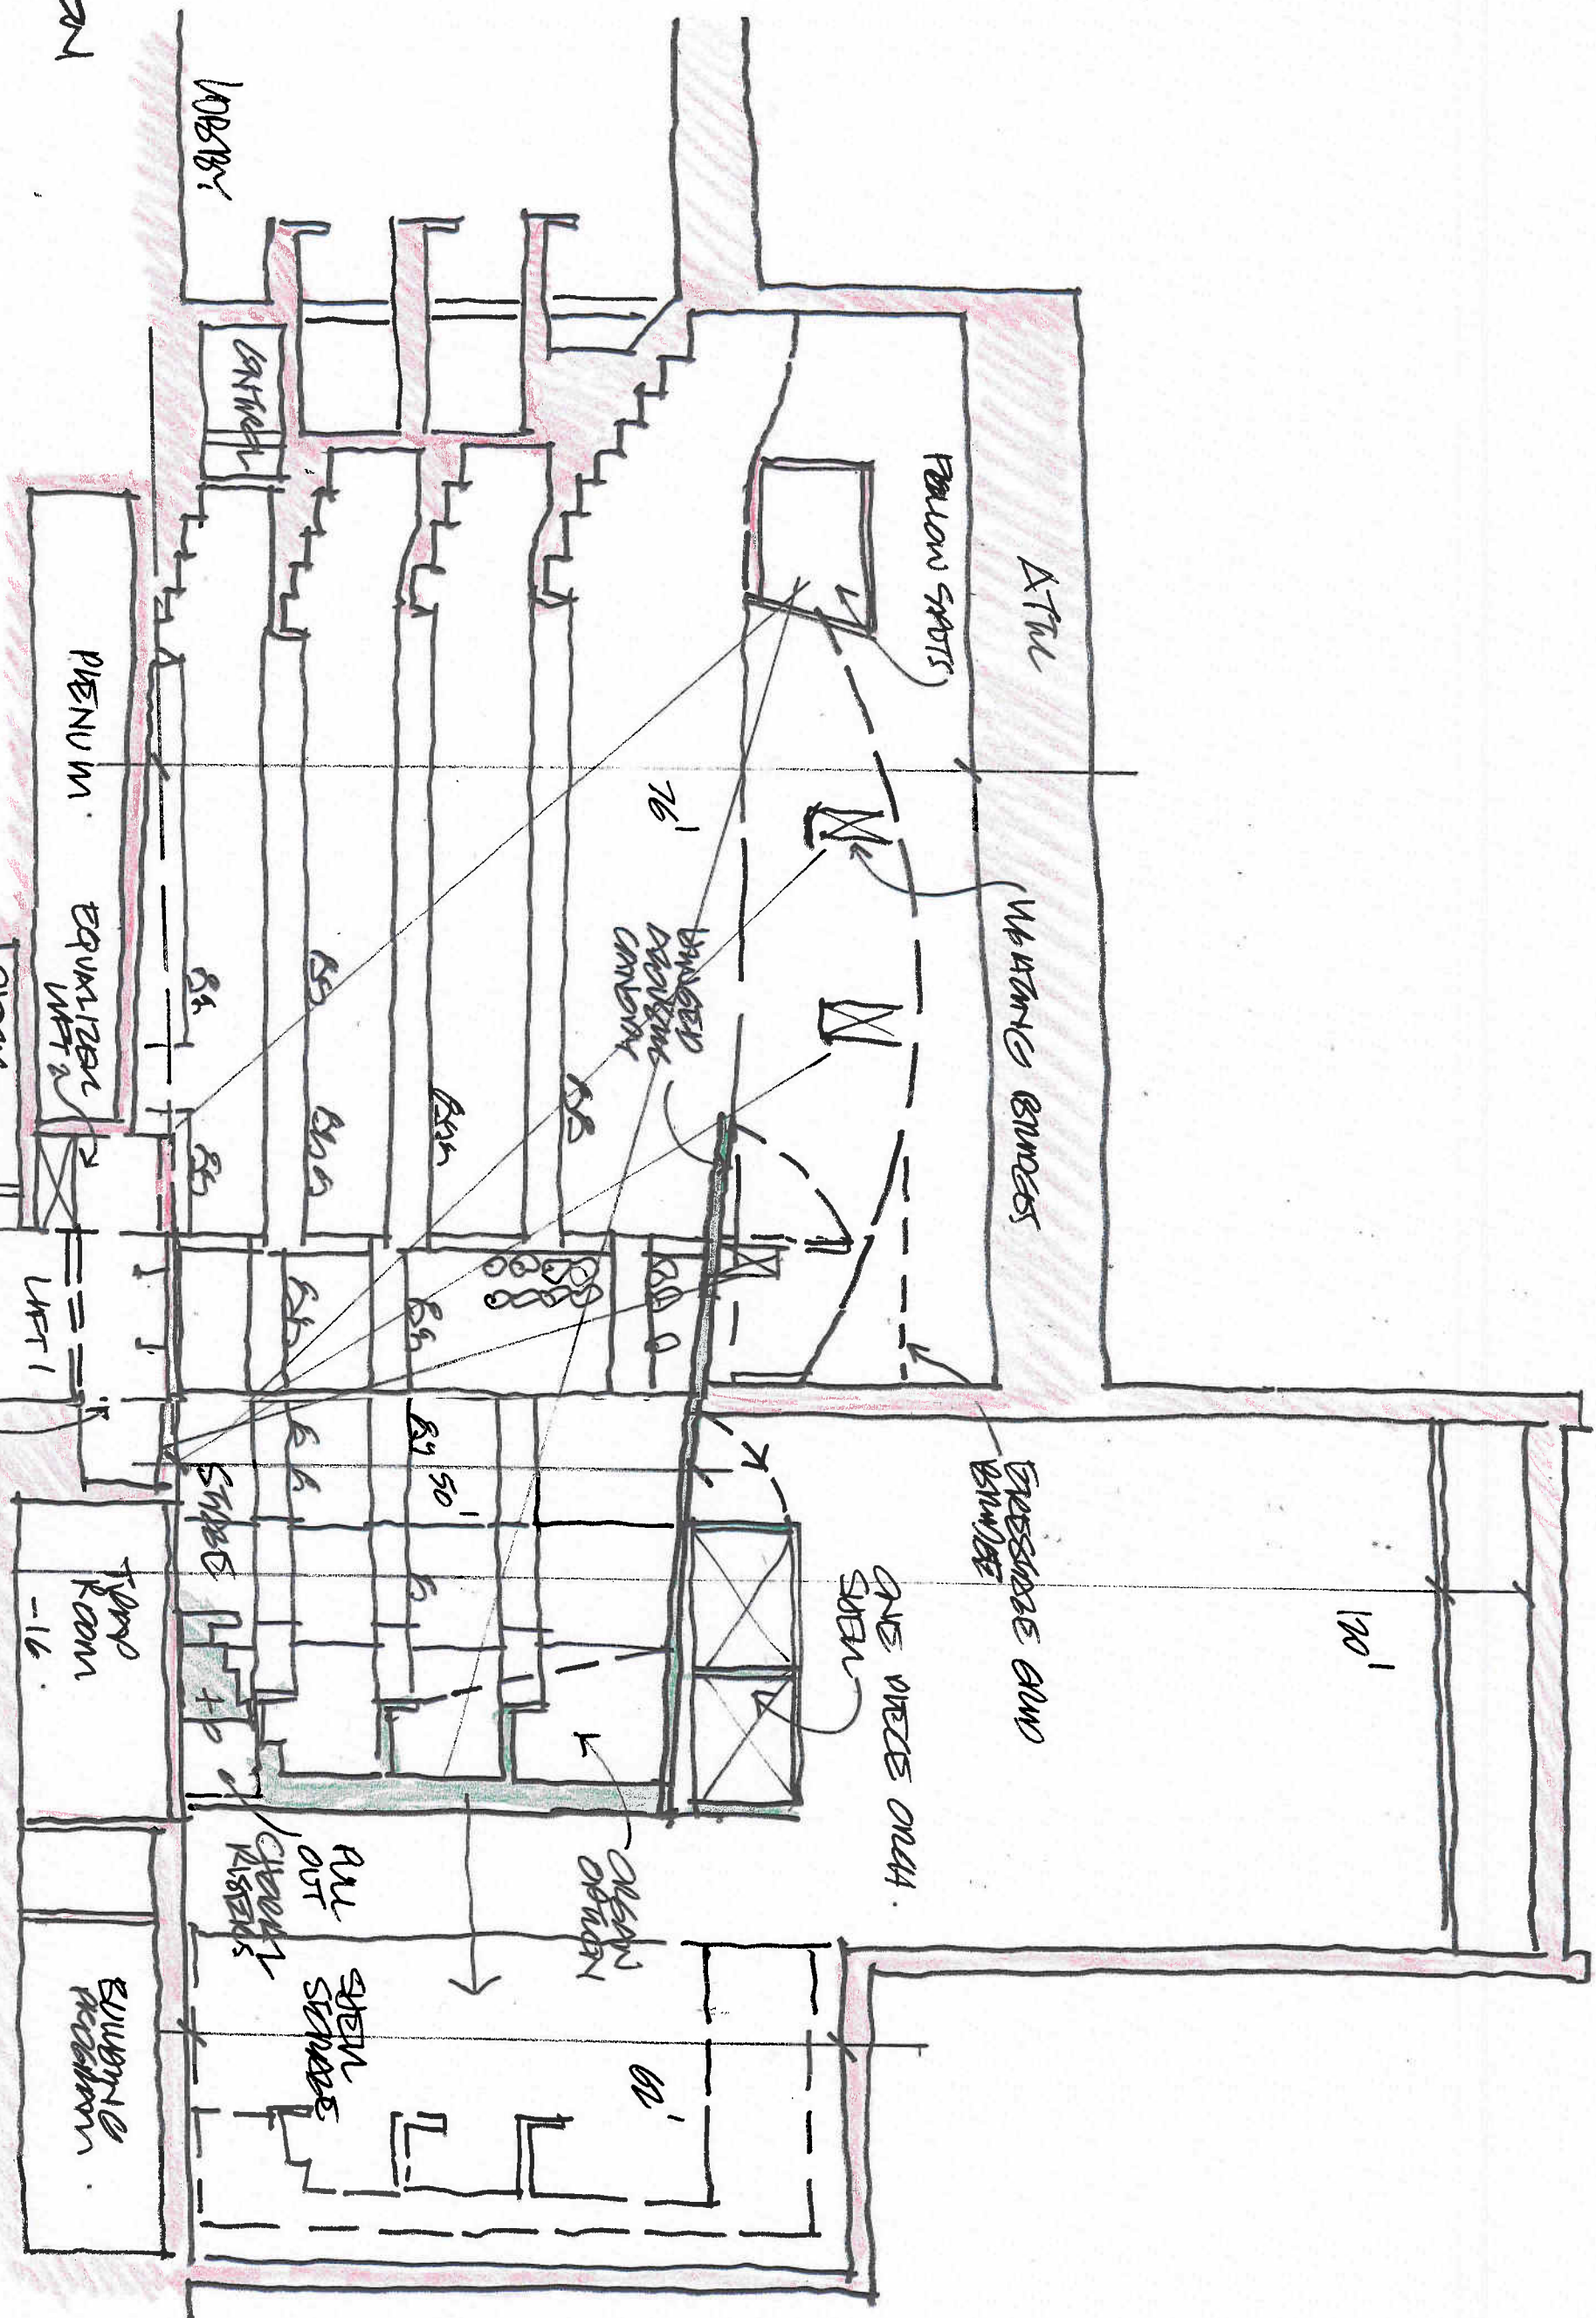


SECTION


Multi-Purpose Theatre Sketch
1/16" = 1'-0" January 8, 2008

Dr. P. Phillips Orlando Performing Arts Center
Orlando, Florida


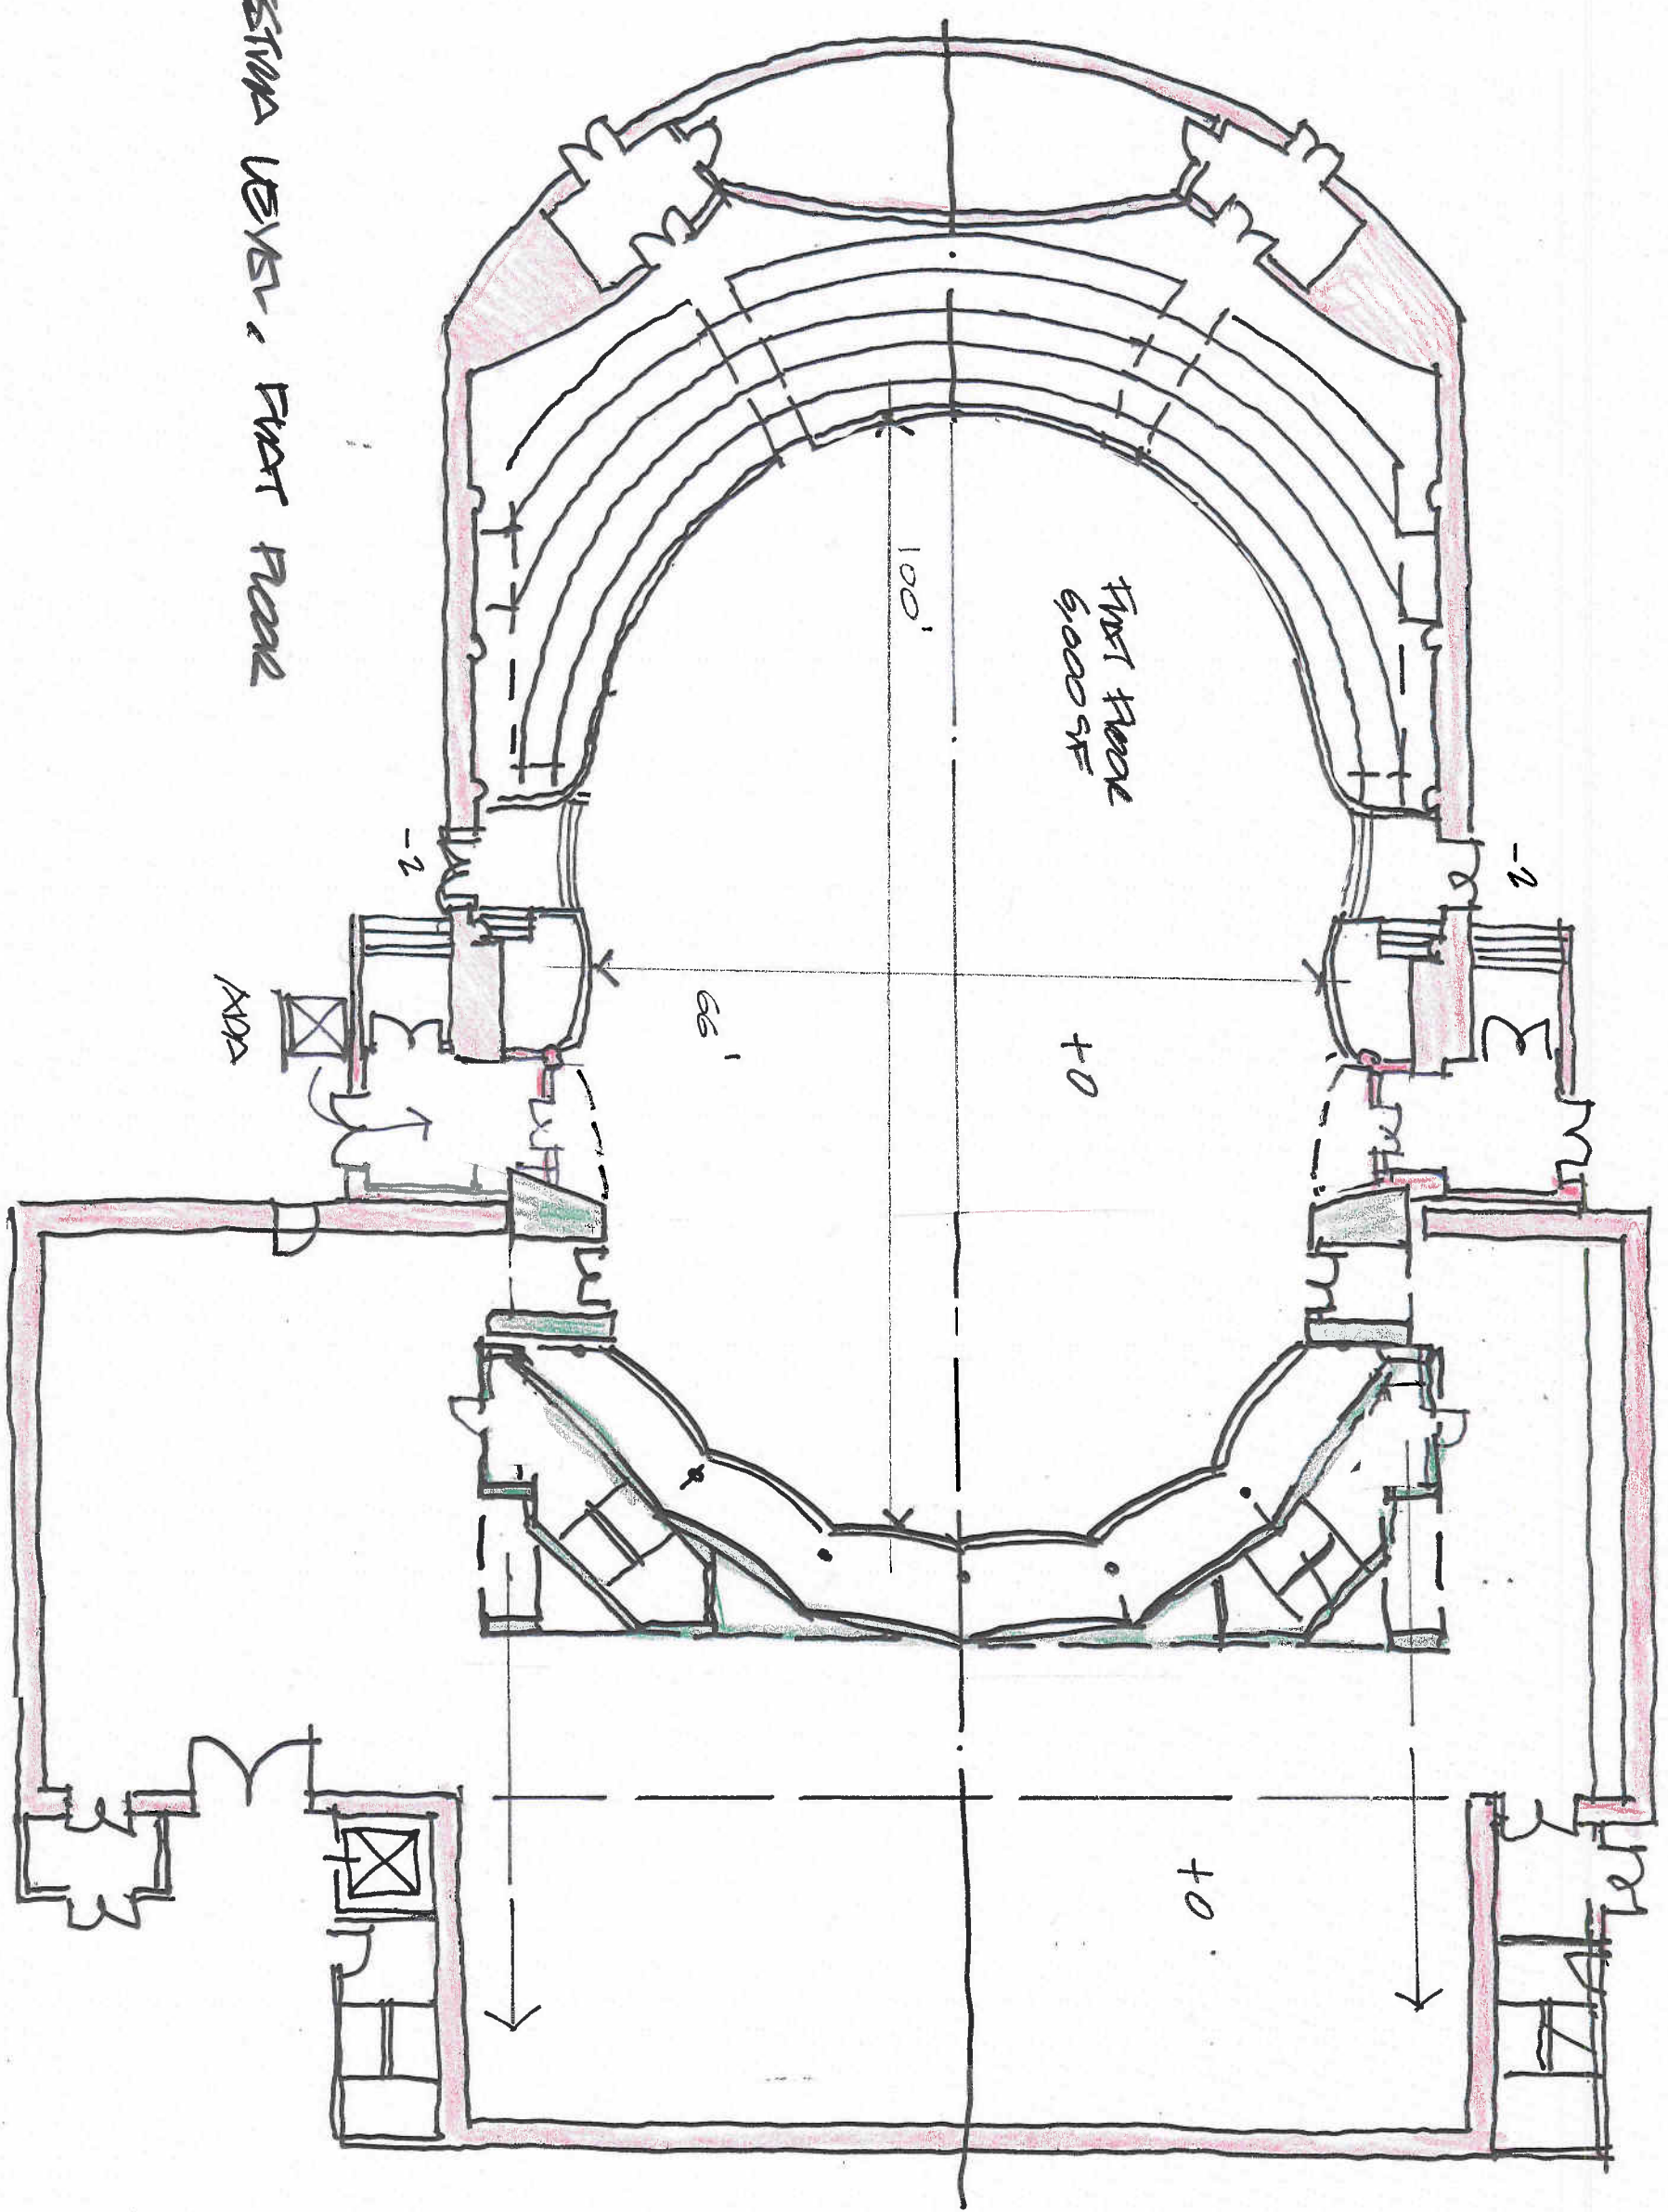


SECTION -
FRONT FLOOR
W/STAIRS.

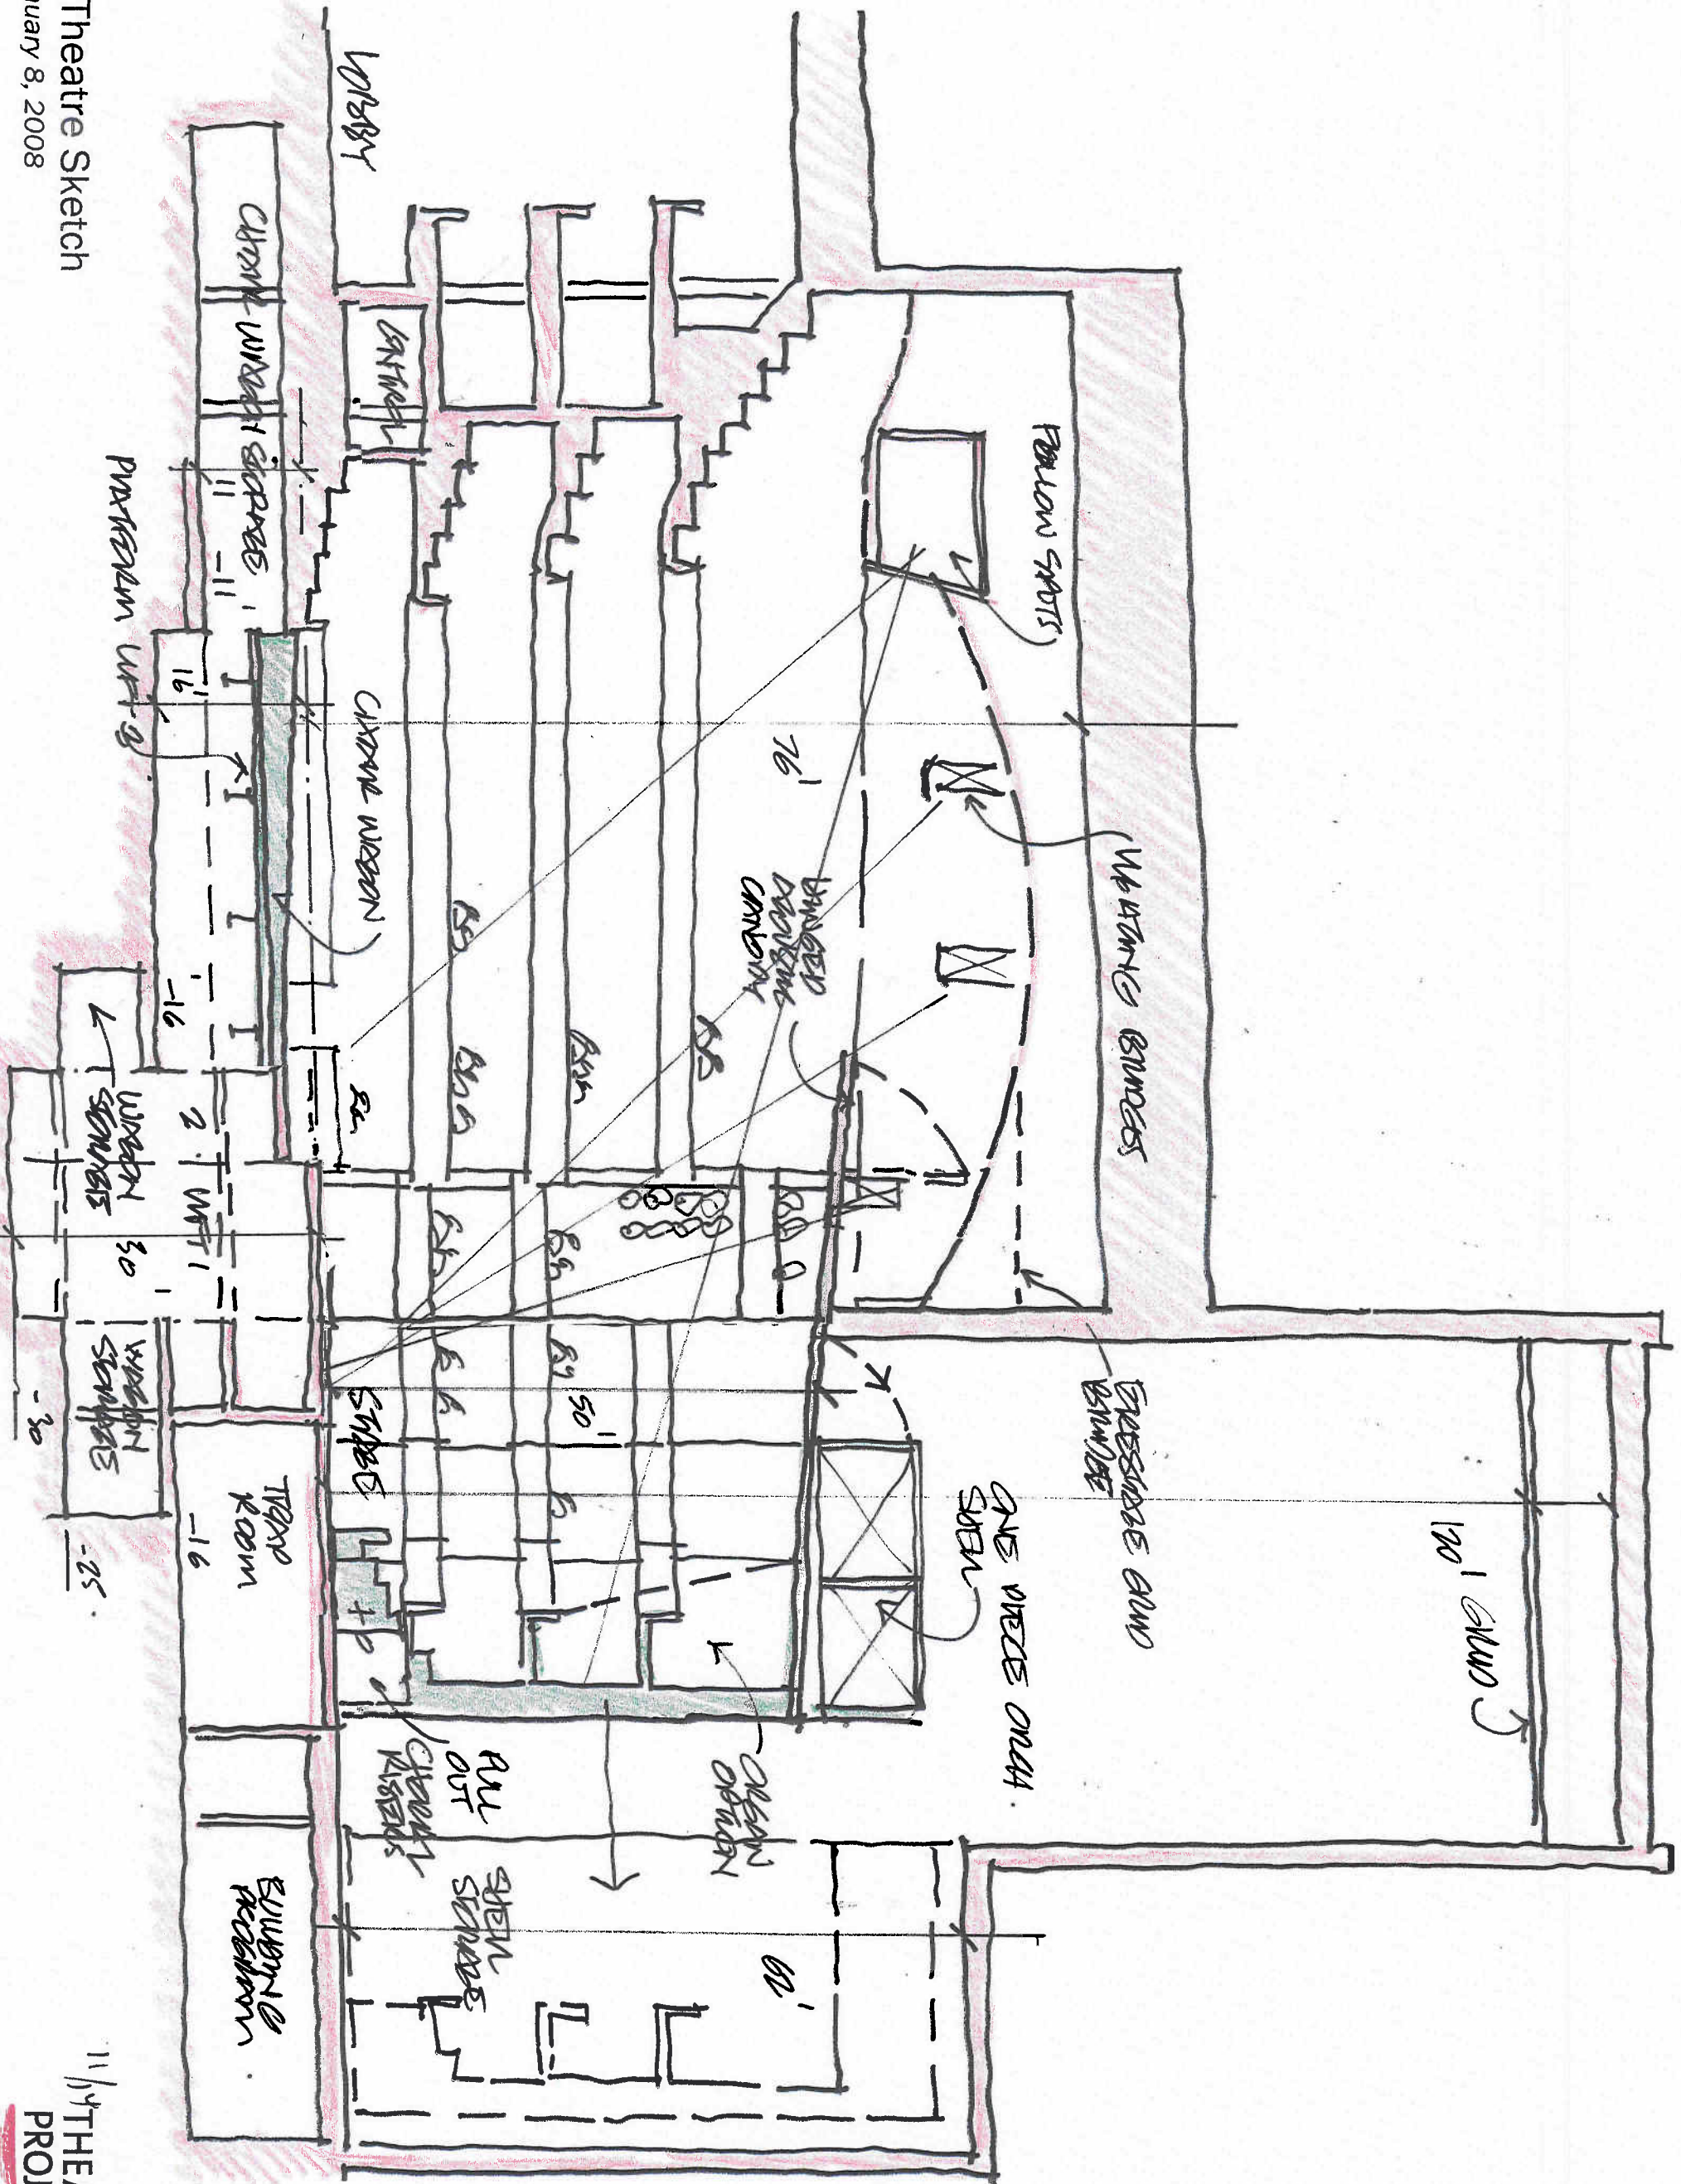


Dr. P. Phillips Orlando Performing Arts Center
Orlando, Florida


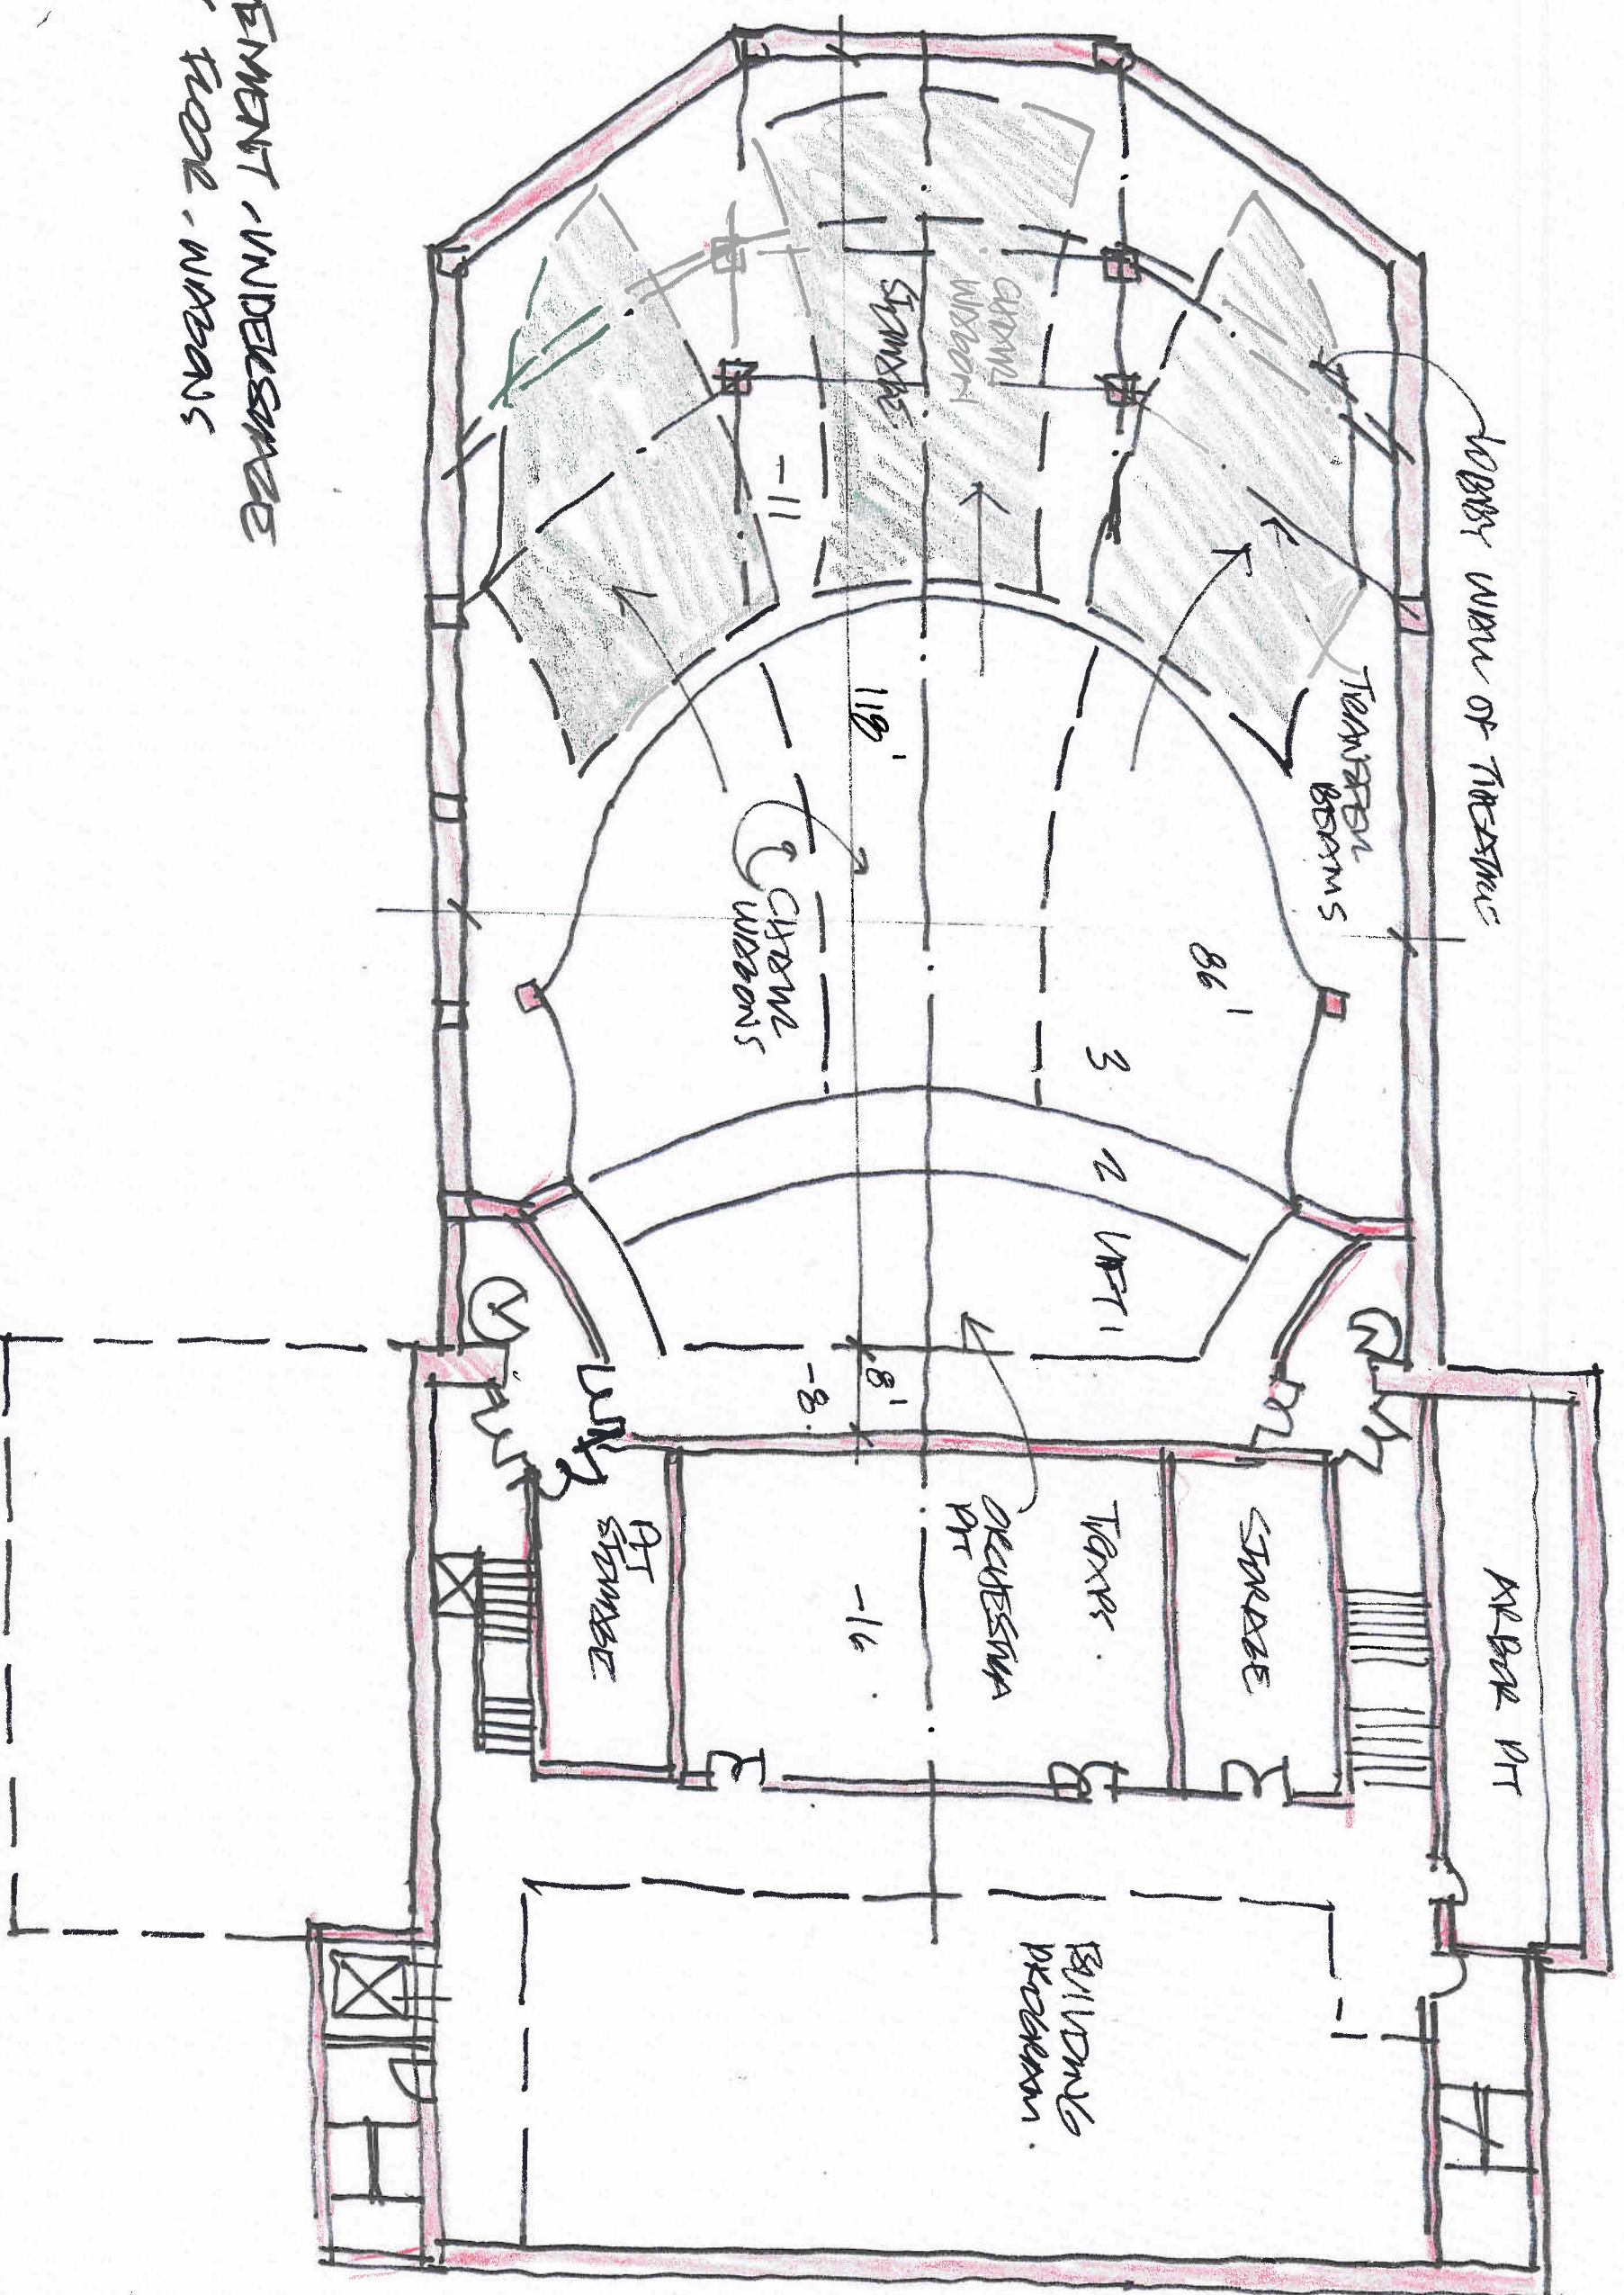


SUB-BASEMENT, ORCHESTRA WFT
FIRST FLOOR WIRINGS.

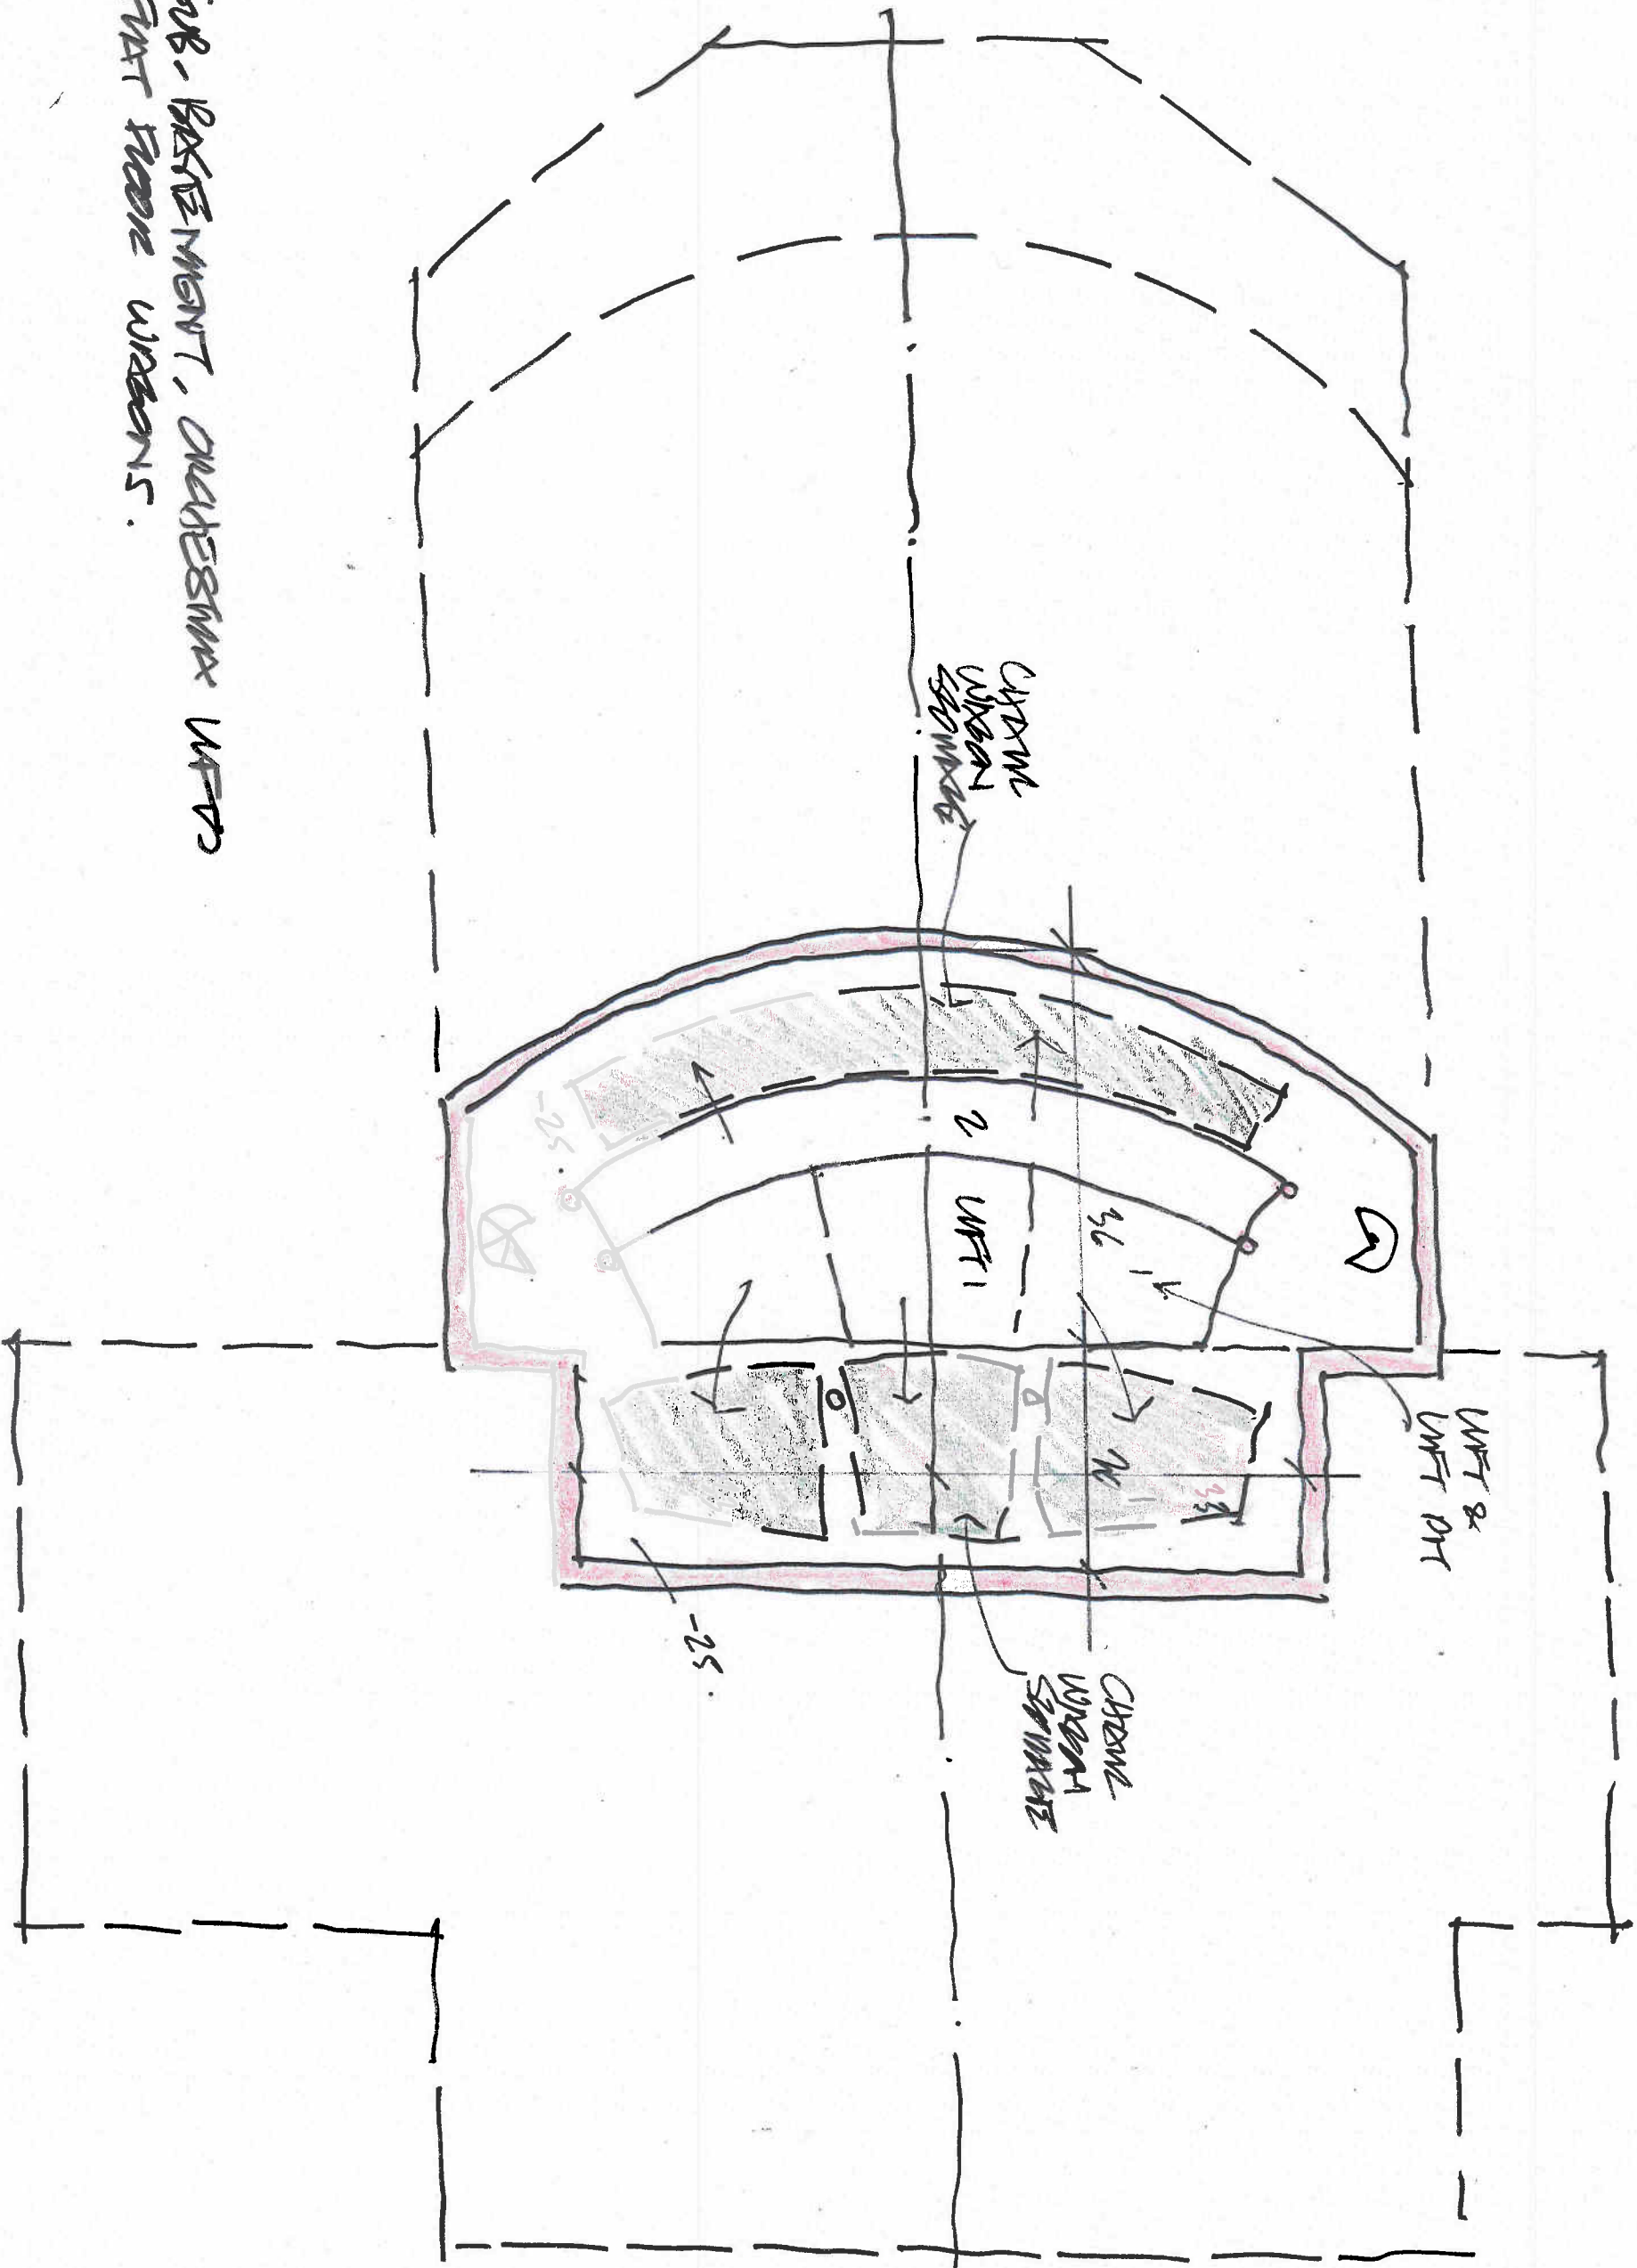

1/16" = 1'-0" January 8, 2008

January 8, 2008

Section - Flat floor
'venue' staircase.

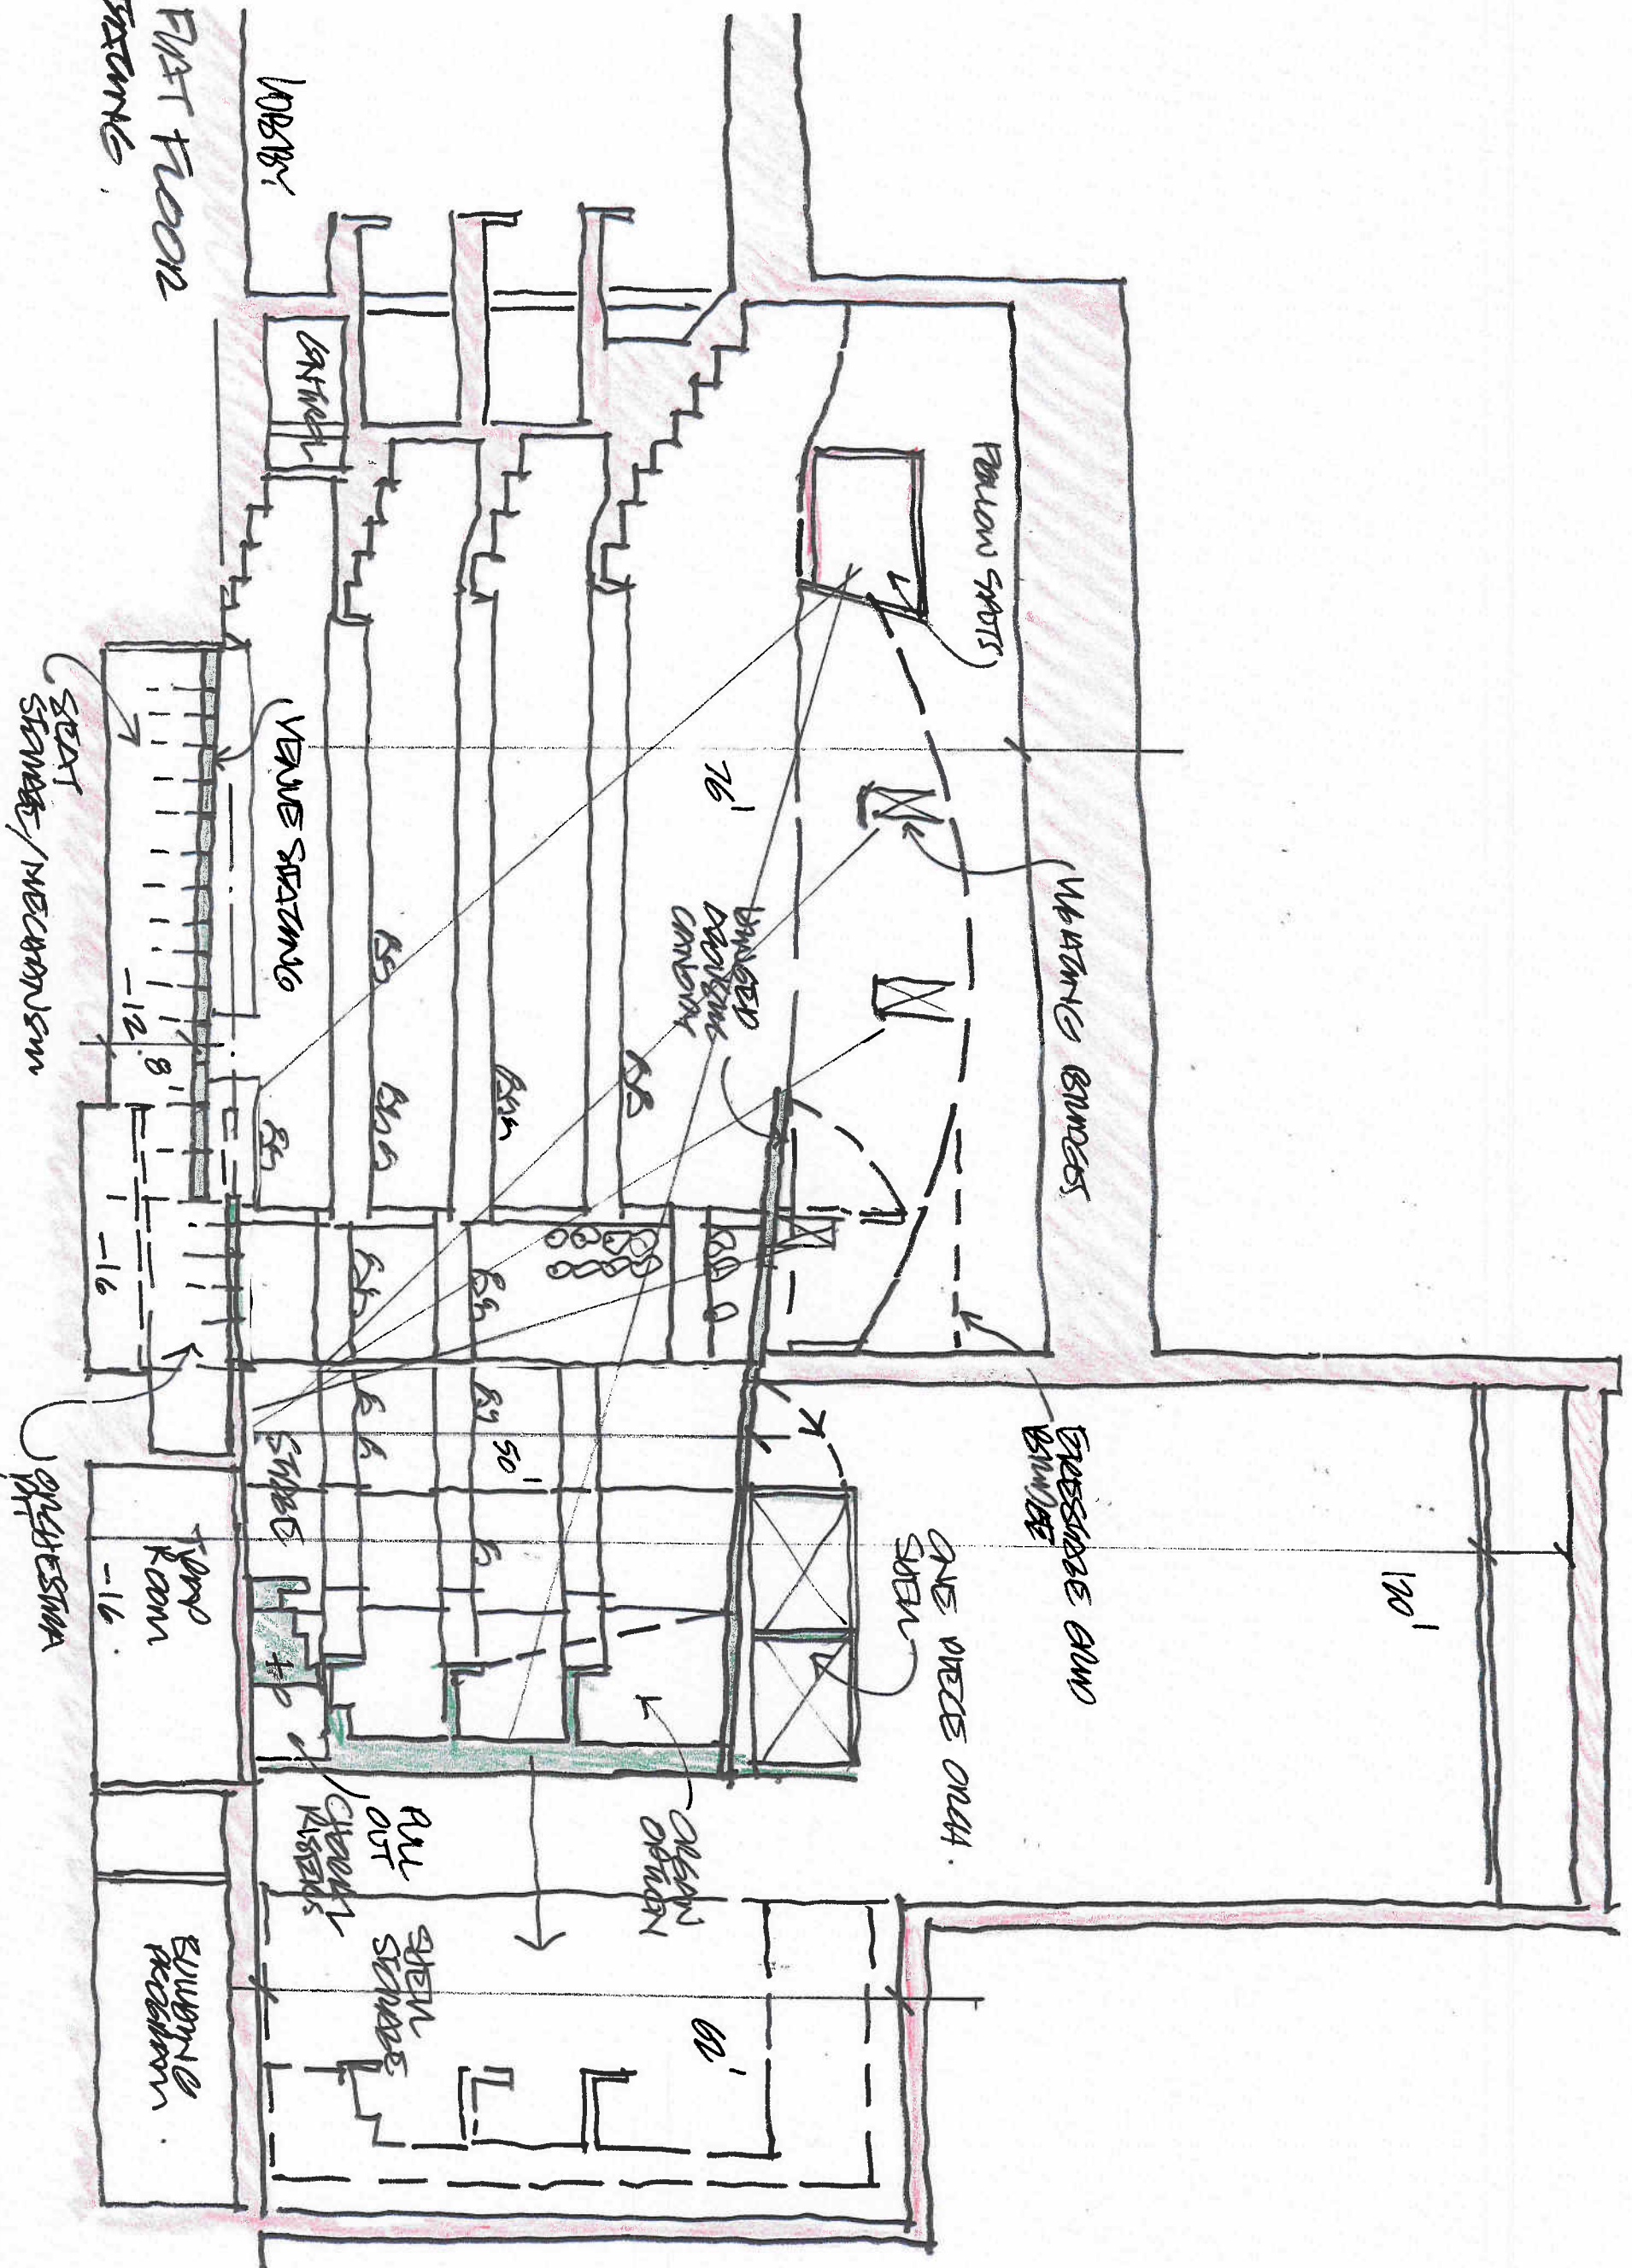

Dr. P. Phillips Orlando Performing Arts Center
Orlando, Florida