


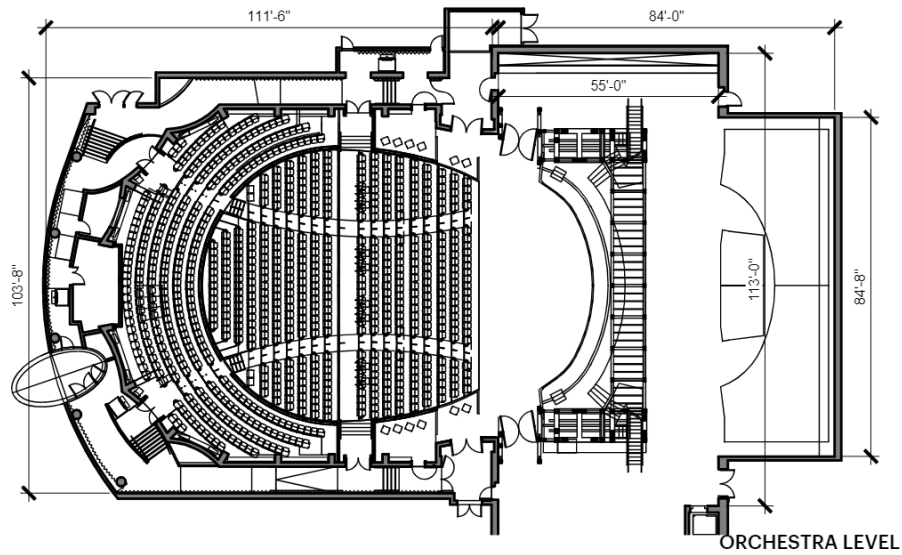


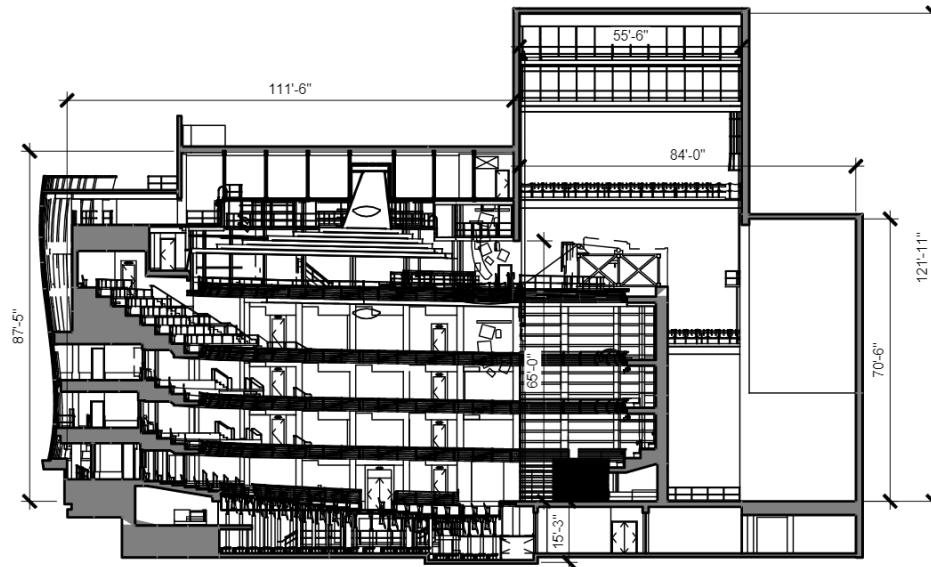

ORCHESTRA LEVEL

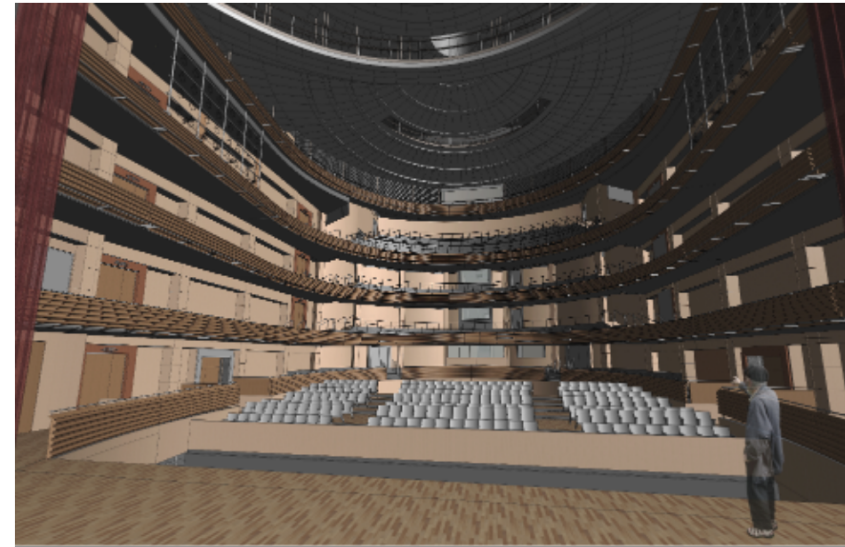

LONGITUDINAL SECTION

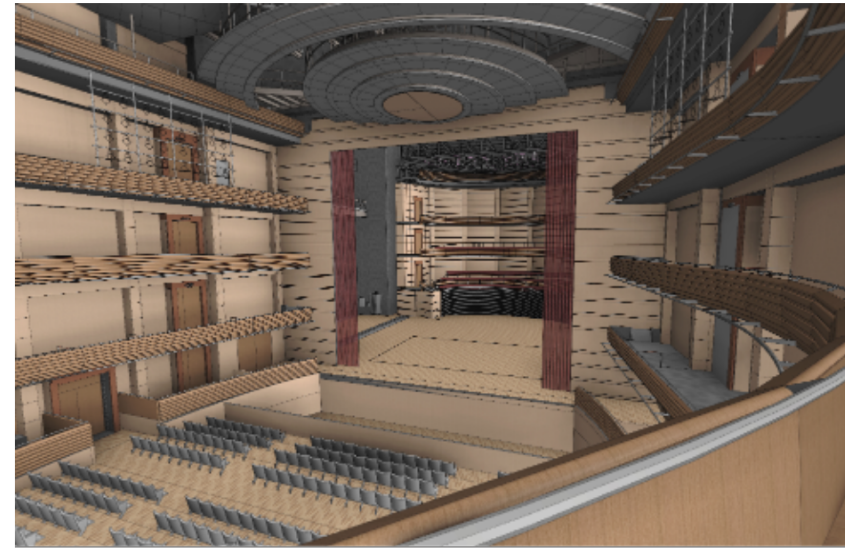

0' 32' SCALE: 1/32"=1'-0"




Venue
Dr. Phillips Center for the Performing Arts, Steinmetz Hall
Orlando, Florida, USA

Architect
Theatre Consultant
Acoustician

Barton Myers | HKS
Theatre Projects
Stages Consultants

Venue Type Multiform theatre
Seat Count 1,668
Opened 2022

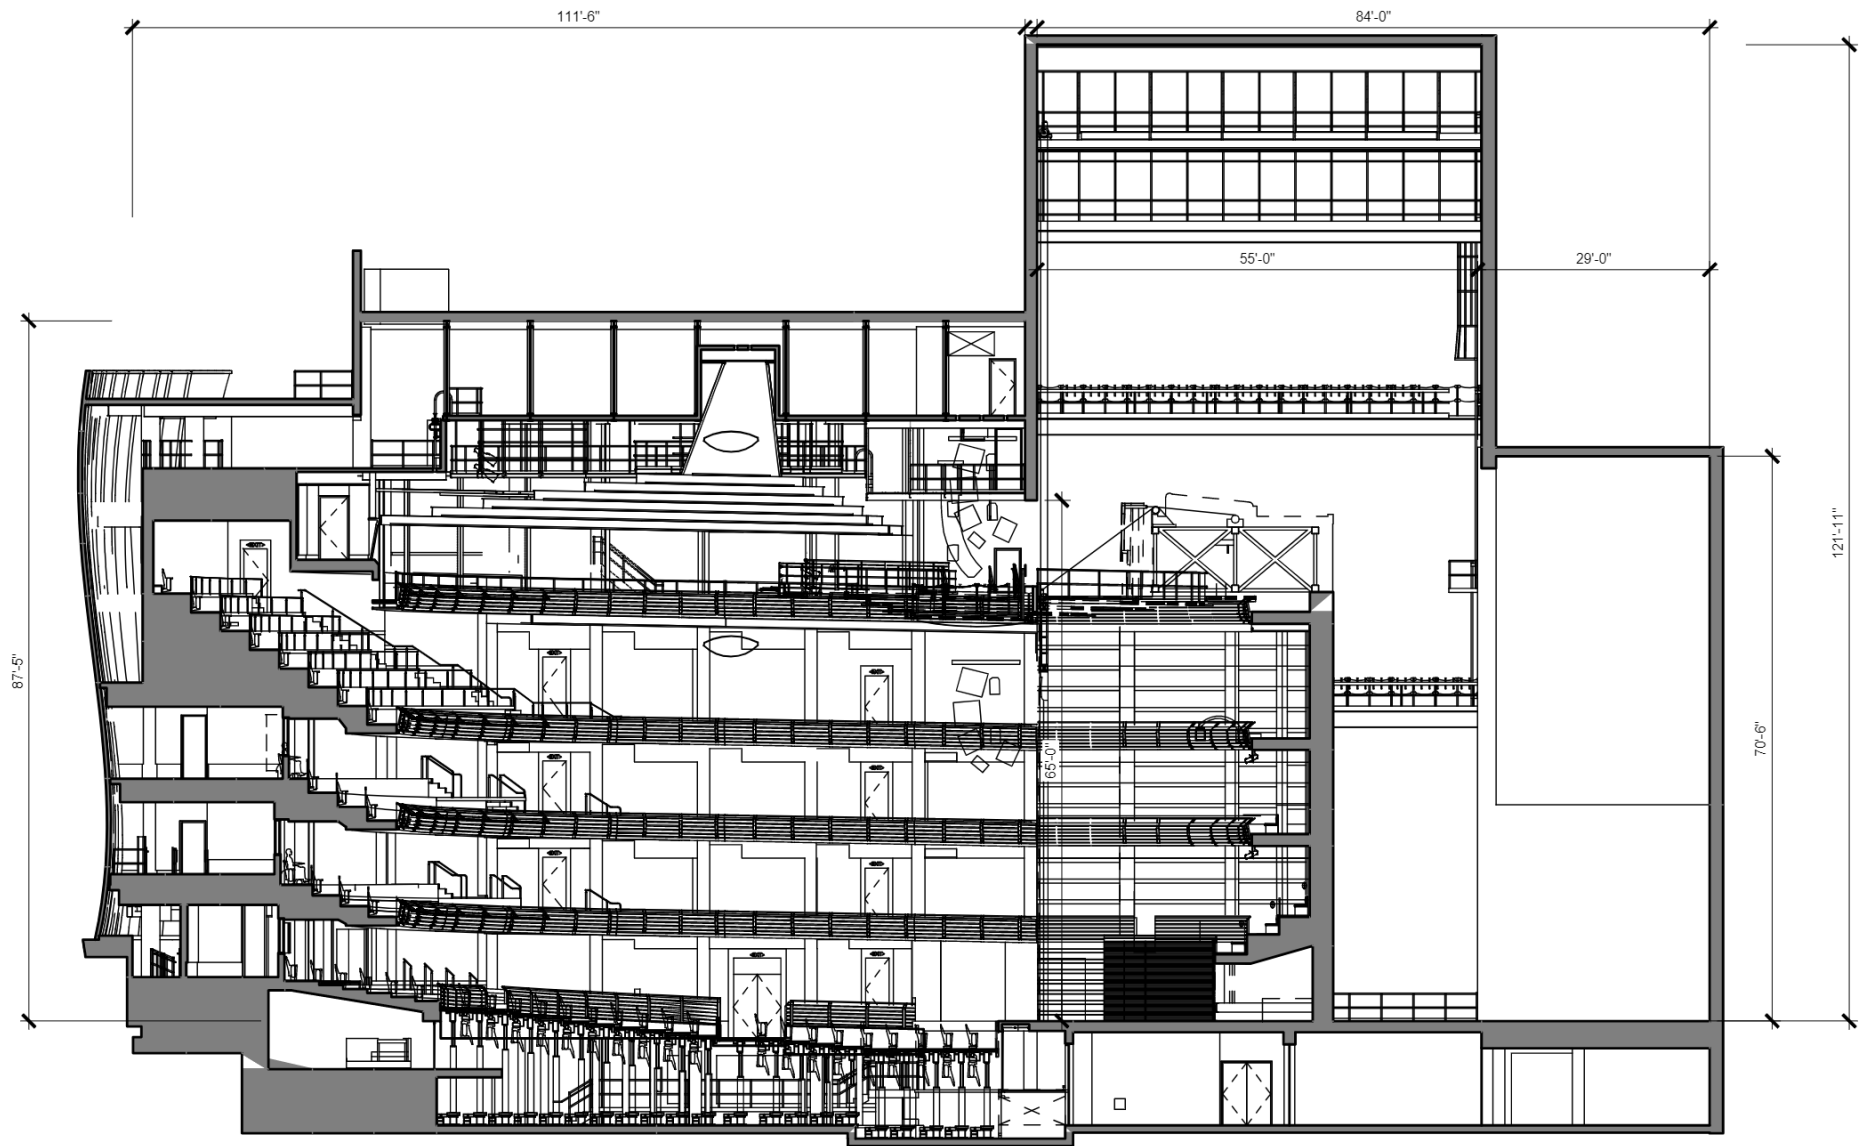

LONGITUDINAL SECTION

0' 16' SCALE: 1/16"=1'-0"




Venue
Dr. Phillips Center for the Performing Arts, Steinmetz Hall
Orlando, Florida, USA

Architect
Theatre Consultant
Acoustician

Barton Myers | HKS
Theatre Projects
Stages Consultants

Venue Type Multi-form theatre
Seat Count 1,668
Opened 2022

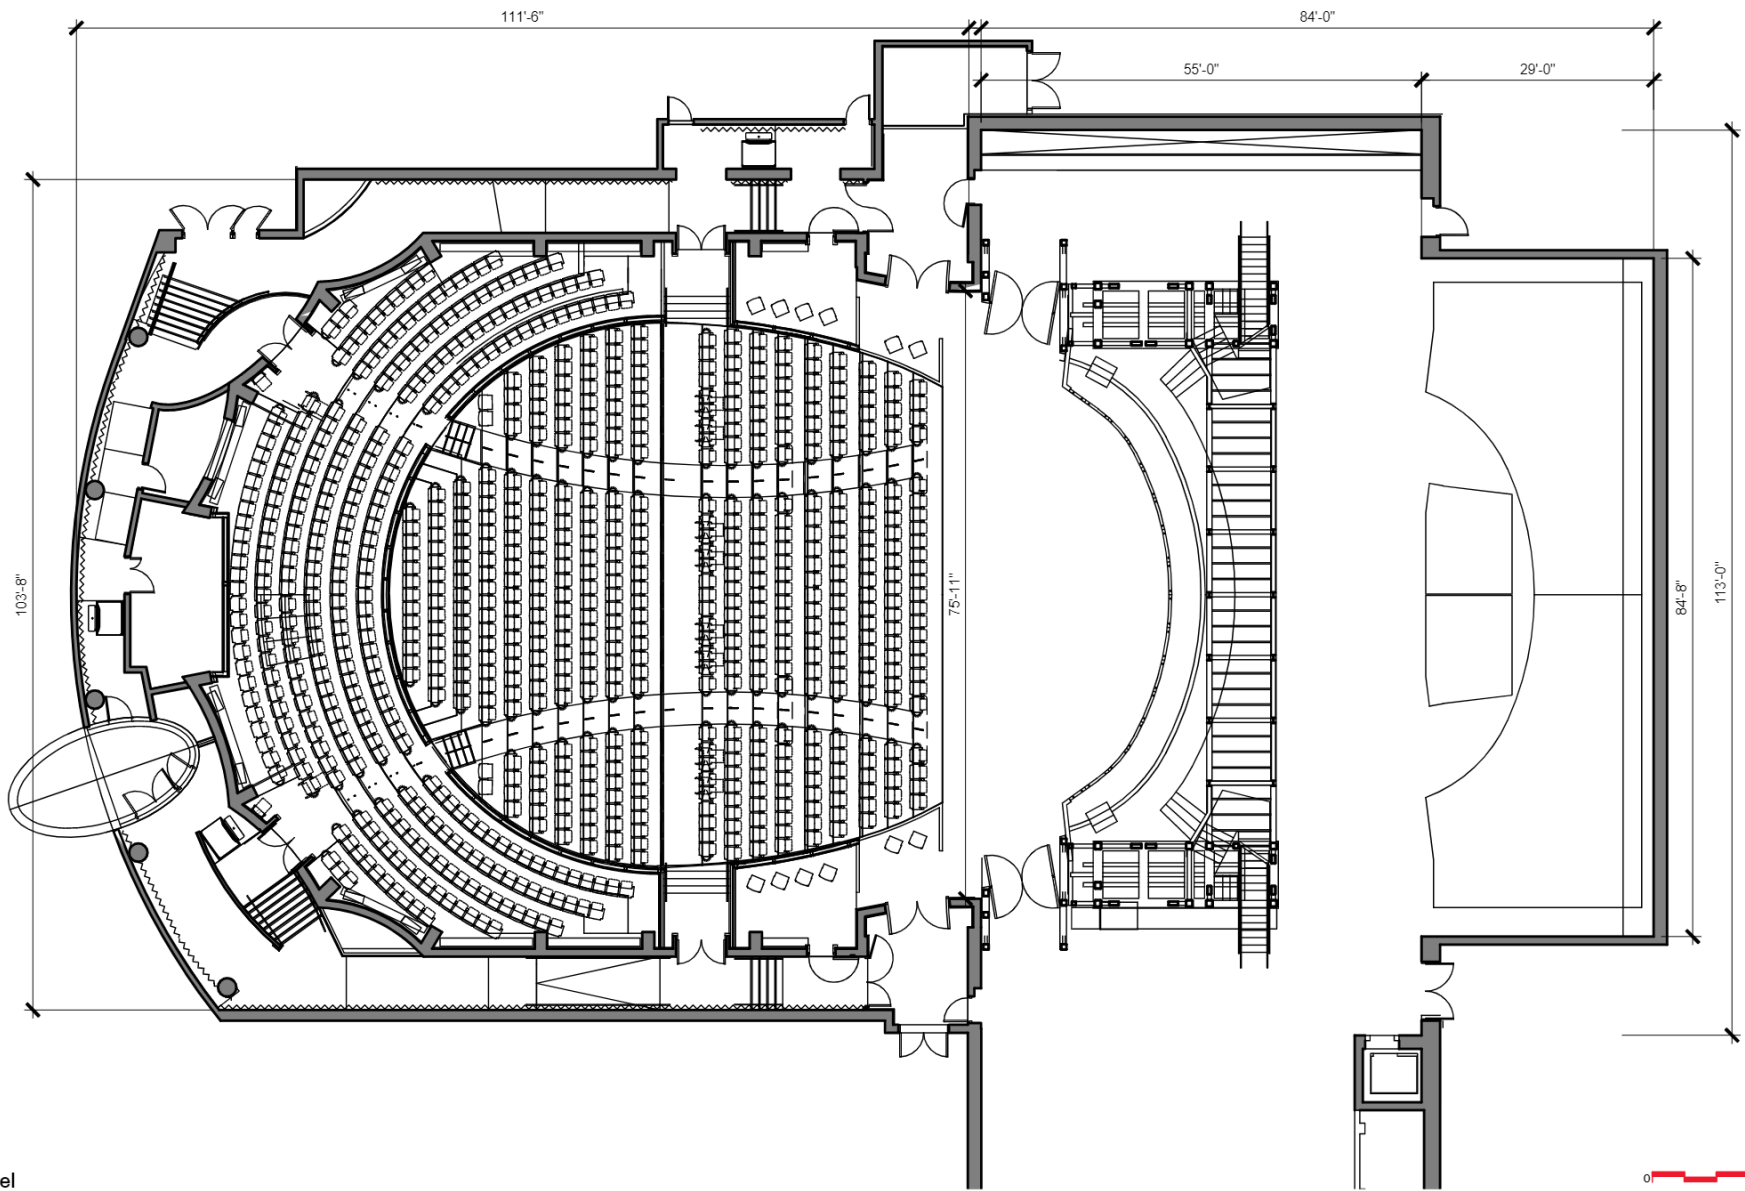

Orchestra Level

0' 16' SCALE: 1/16"=1'-0"




Venue
Dr. Phillips Center for the Performing Arts, Steinmetz Hall
Orlando, Florida, USA

Architect
Theatre Consultant
Acoustician

Barton Myers | HKS
Theatre Projects
Stages Consultants

Venue Type Multi-form theatre
Seat Count 1,668
Opened 2022

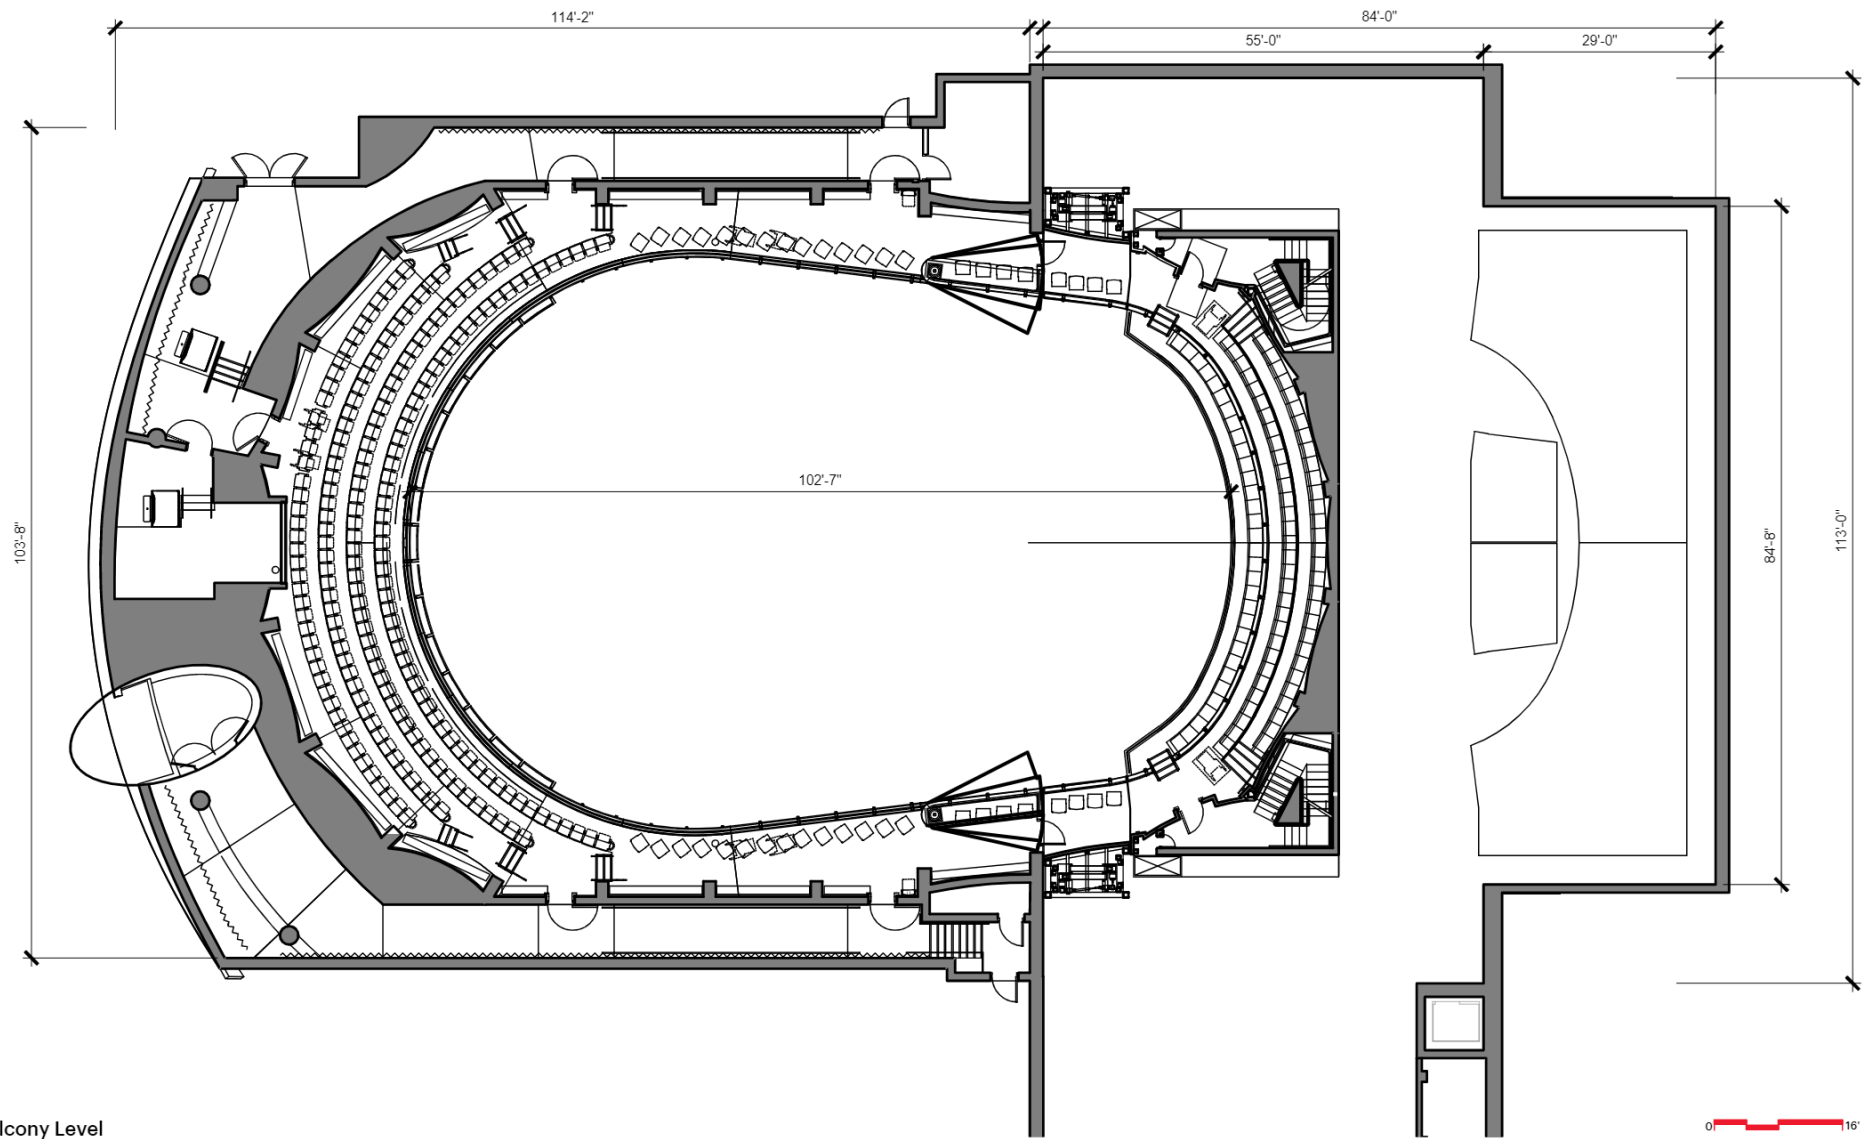

First Balcony Level





Venue
Dr. Phillips Center for the Performing Arts, Steinmetz Hall
Orlando, Florida, USA

Architect
Theatre Consultant
Acoustician

Barton Myers | HKS
Theatre Projects
Stages Consultants

Venue Type Multi-form theatre
Seat Count 1,668
Opened 2022

 

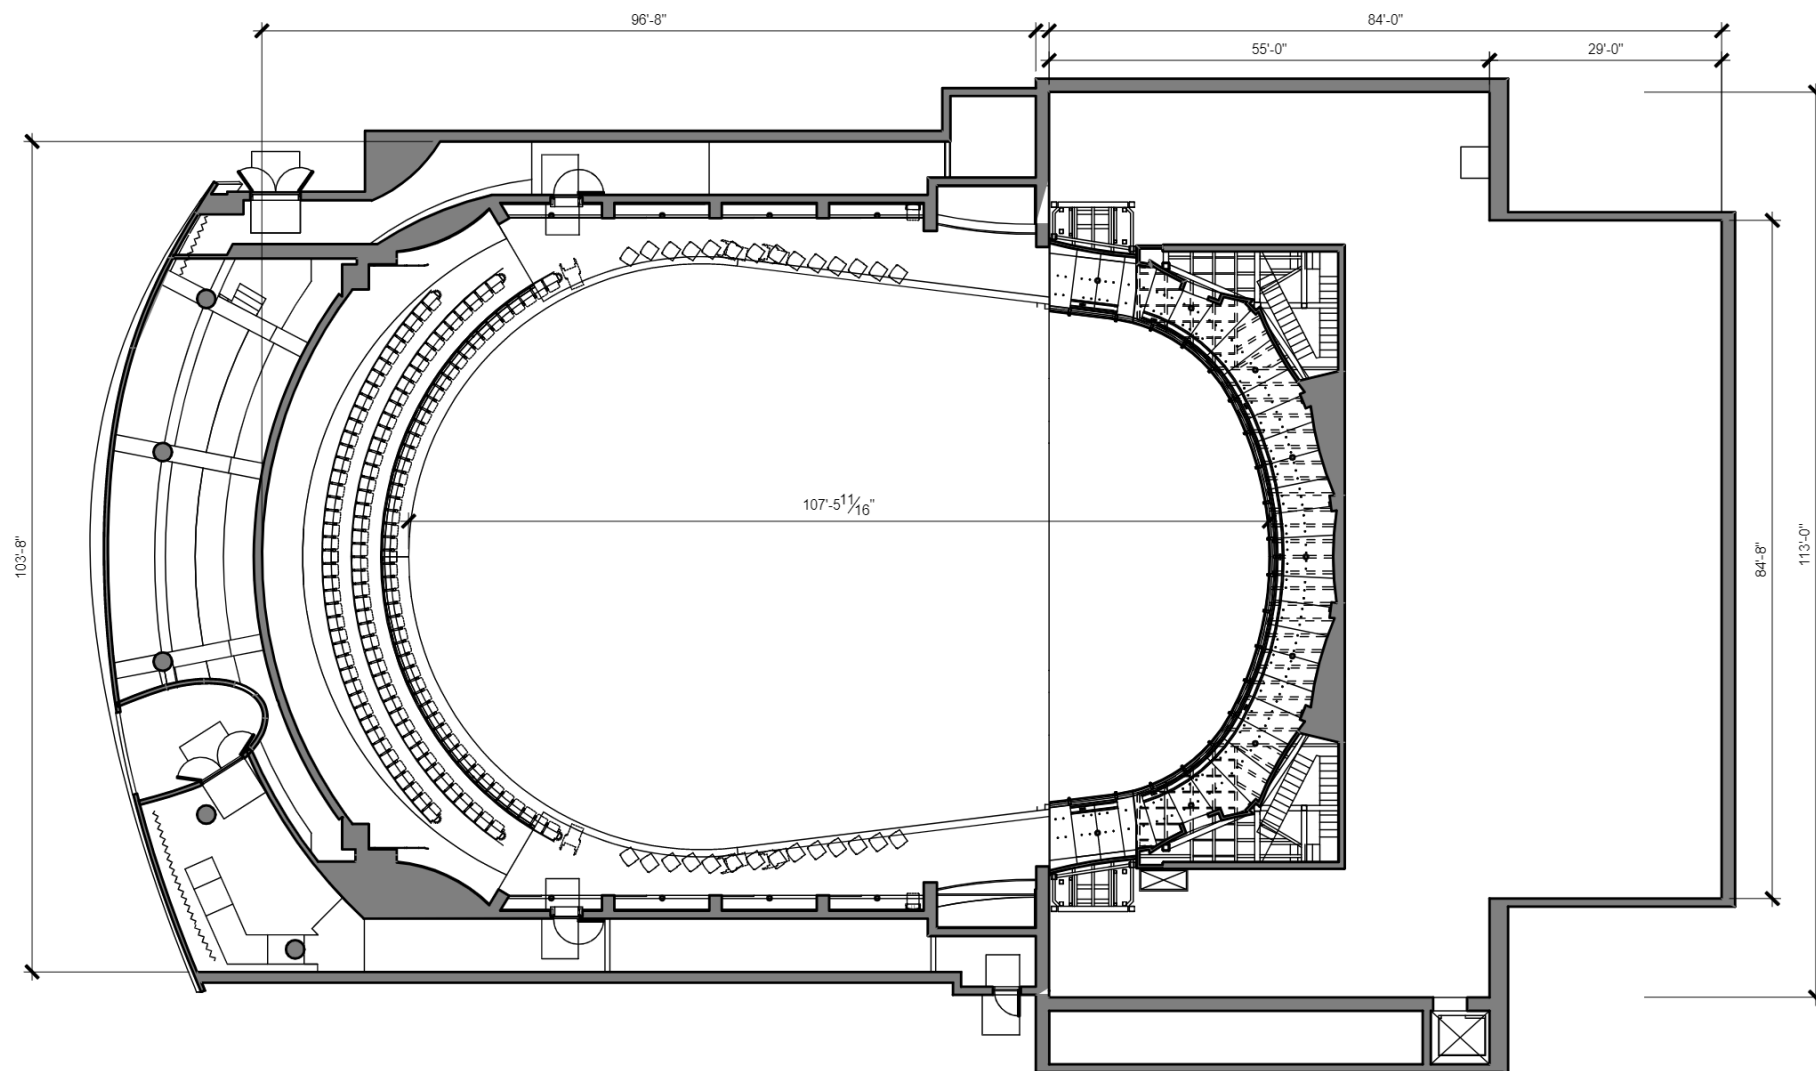

Lower Section of Third Balcony Level

0' 16' SCALE: 1/16"=1'-0"




Venue
Dr. Phillips Center for the Performing Arts, Steinmetz Hall
Orlando, Florida, USA

Architect
Theatre Consultant
Acoustician

Barton Myers | HKS
Theatre Projects
Stages Consultants

Venue Type Multiform theatre
Seat Count 1,668
Opened 2022

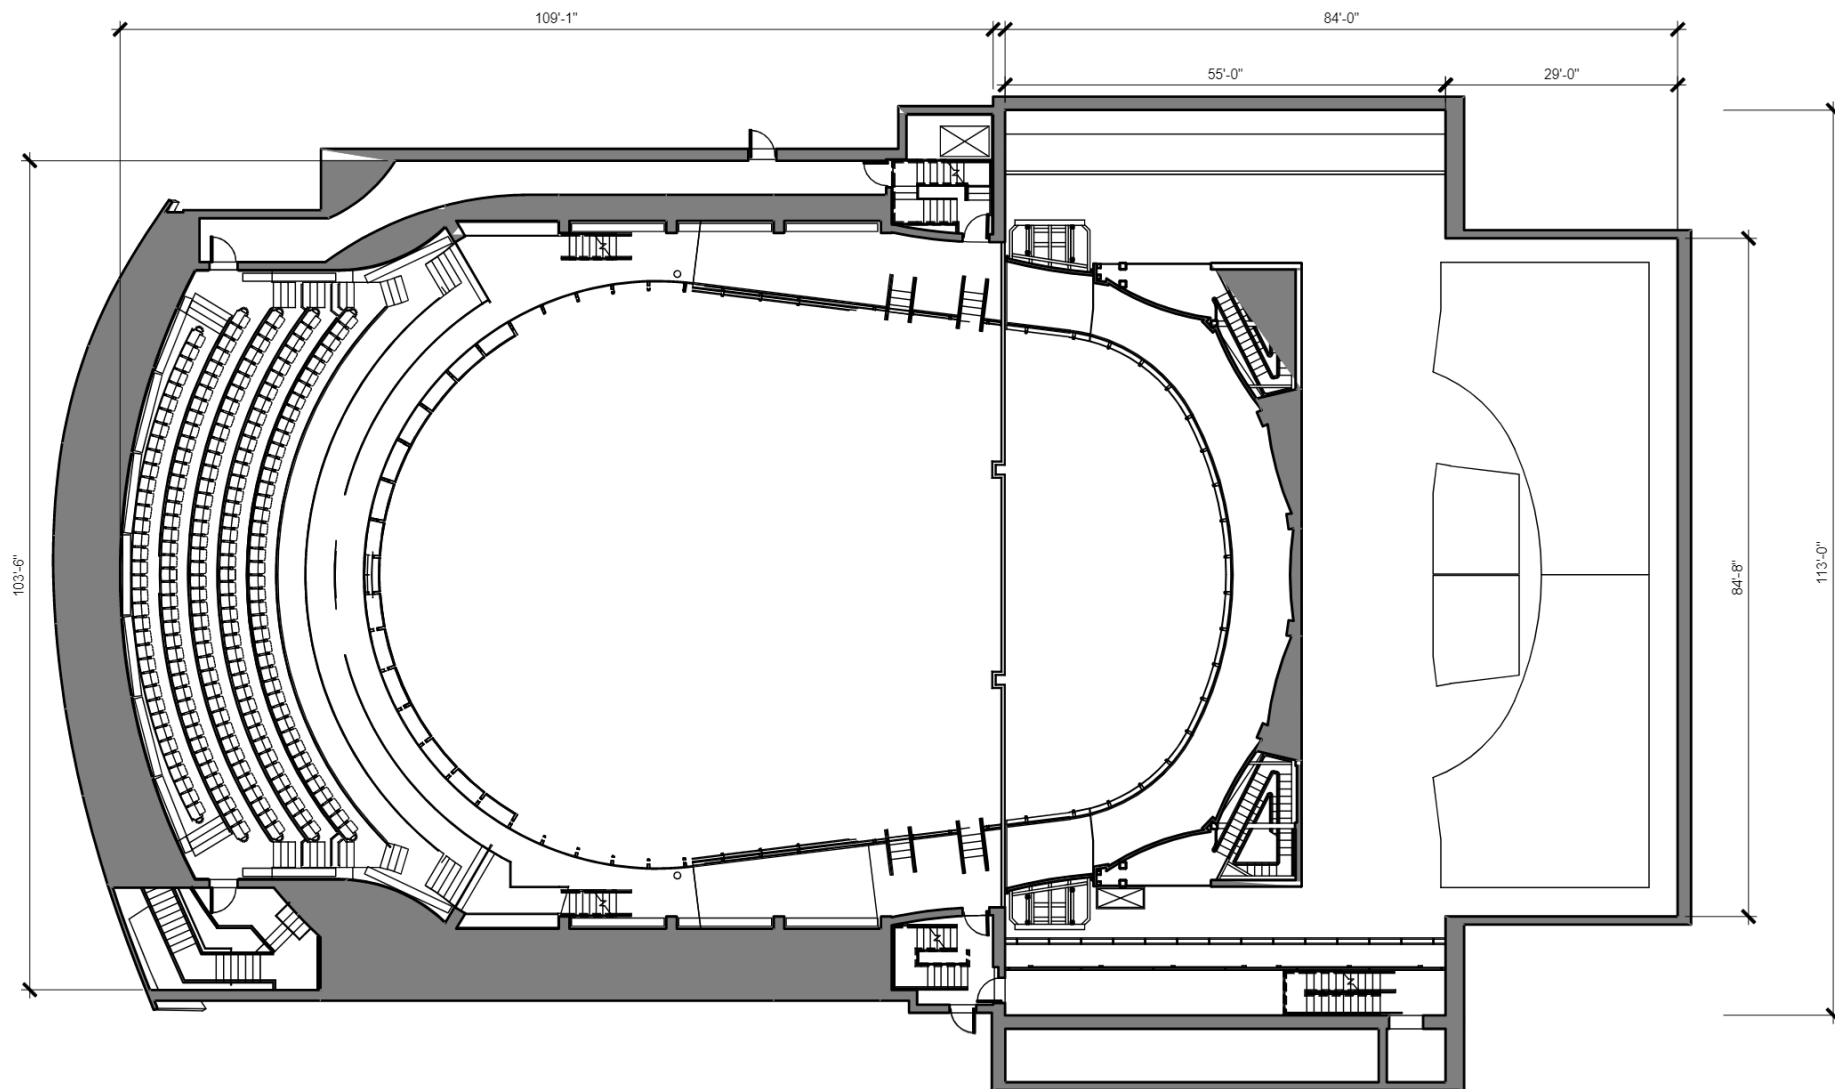

Upper Section of Third Balcony Level

0' 16' SCALE: 1/16"=1'-0"



Venue
Dr. Phillips Center for the Performing Arts, Steinmetz Hall
Orlando, Florida, USA

Architect
Theatre Consultant
Acoustician

Barton Myers | HKS
Theatre Projects
Stages Consultants

Venue Type Multi-form theatre
Seat Count 1,668
Opened 2022