

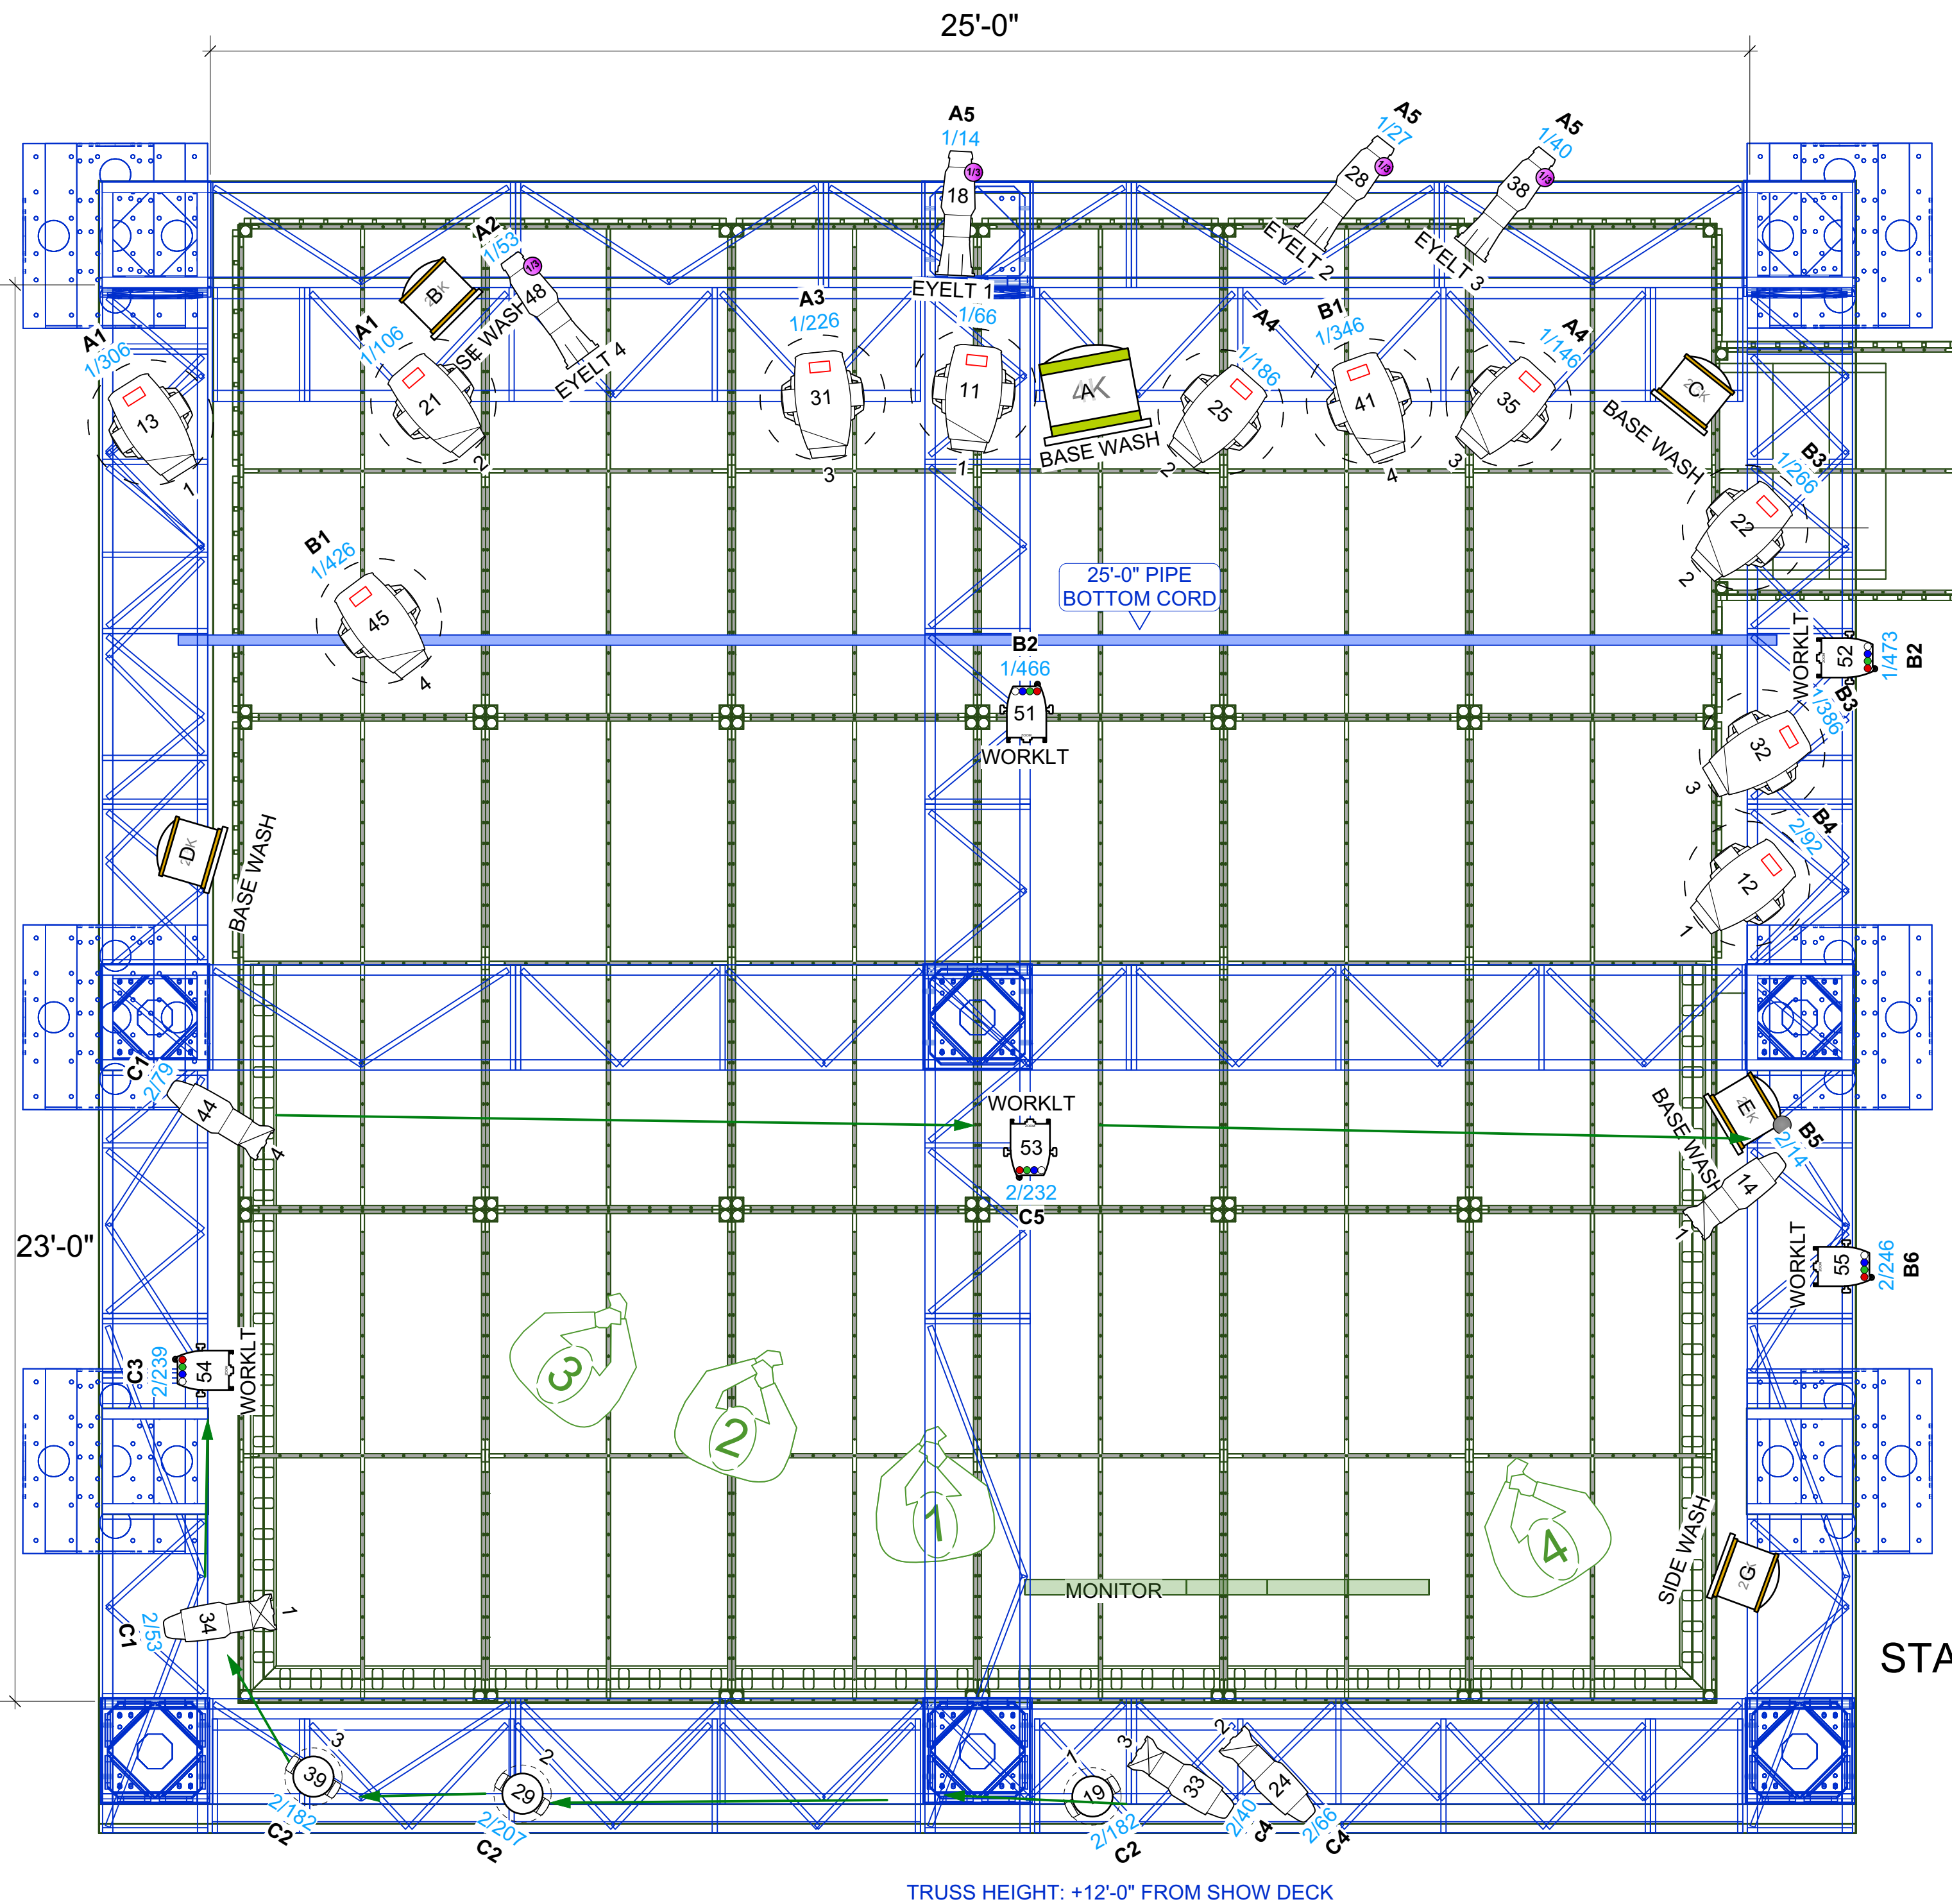


SECTION
SCALE: 1/2" = 1'-0"

TOP PLAN VIEW

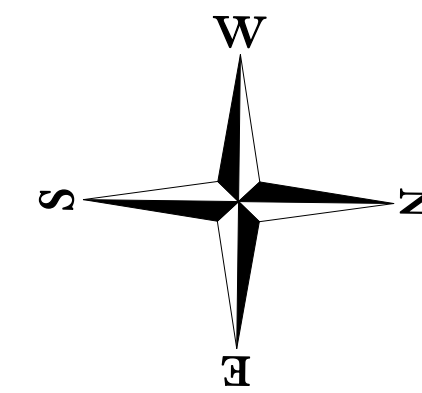


STADIUM

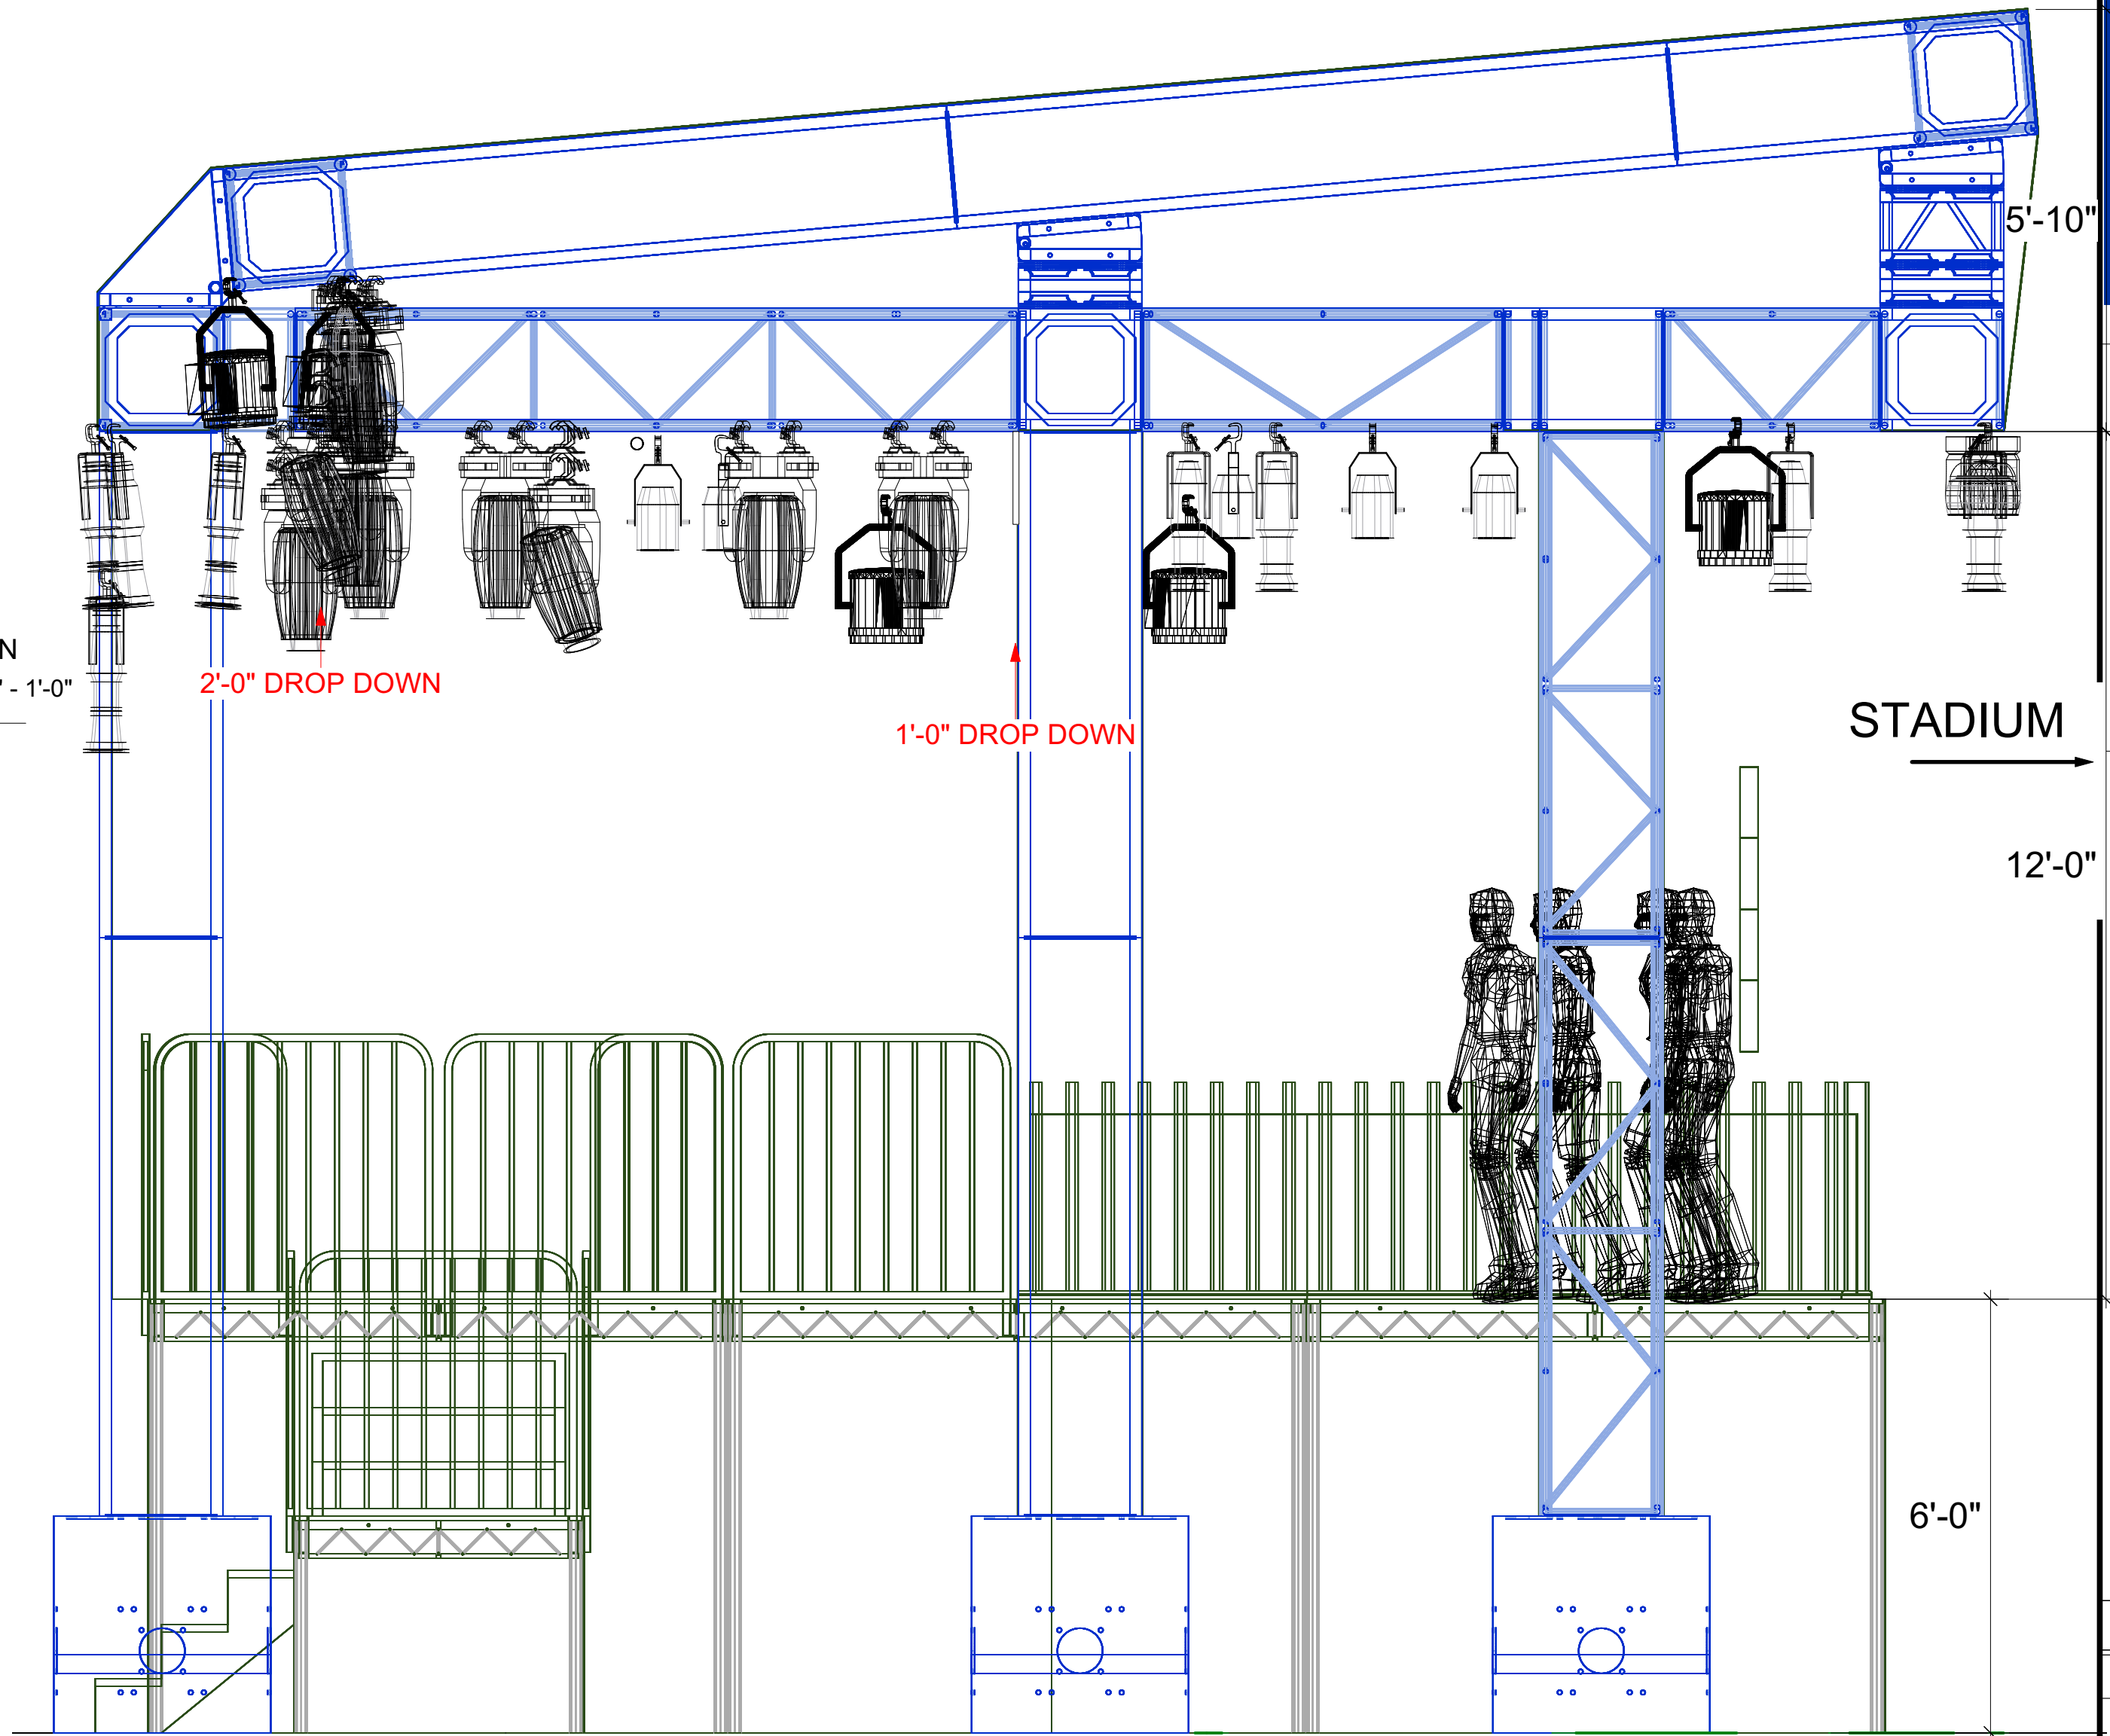

TAILGATE KEY

	COUNTS
Prolights EclipseFS 14deg @ 240 w	4
Prolights EclipseFS 19deg @ 240 w	2
Prolights EclipseFS 26deg @ 240 w	3
Elation Fuze Profile CW @ 590 w	11
Martin Mac Aura @ 260w	3
ARRI 2.5K HMI Fresnel @ 2.5kw	5
ARRI 4K HMI Fresnel @ 4kw	1
Martin RUSH PAR 2 RGBW Zoom @ 151w	5
Stirrup	1
1/3 Stick	4

TYPICAL

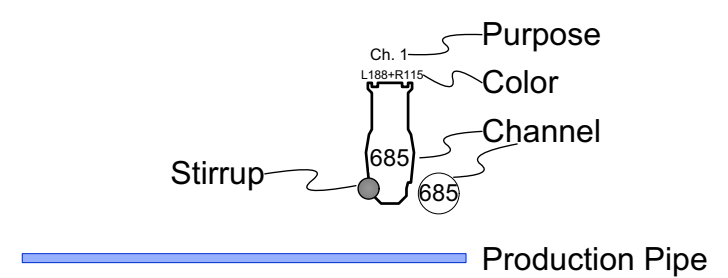

NOTES

- Lekos on 1/3 Sticks drop down 2'-0"
- 2.5k Fresnels on Stirrups drop down 1'-0"

THIS DRAWING AND THE IDEAS, ARRANGEMENT, DESIGNS AND PLANS INDICATED HEREON OR REPRESENTED HERE ARE OWNED BY AND REMAIN THE EXCLUSIVE PROPERTY OF THE LIGHTING DESIGN GROUP (LDG). THEY HAVE BEEN CREATED AND DEVELOPED FOR USE ON AND IN CONNECTION WITH THIS SPECIFIED PROJECT ONLY AND MAY NOT BE USED FOR ANY OTHER PROJECT WITHOUT THE EXPRESS WRITTEN PERMISSION OF LDG. WRITTEN DIMENSIONS ON DRAWINGS SHALL HAVE AUTHORITY OVER SCALED DIMENSIONS. CONTRACTORS AND MANUFACTURERS SHALL VERIFY AND BE RESPONSIBLE FOR ALL DIMENSIONS AND JOBSITE CONDITIONS. ANY VARIATIONS OR DISCREPANCIES IN THE DRAWINGS SHALL BE REPORTED TO LDG PRIOR TO BEGINNING WORK. THESE DRAWINGS REPRESENT VISUAL CONCEPTS ONLY. RESPONSIBILITY FOR STRUCTURAL, RIGGING AND RELATED ENGINEERING IS BY OTHERS. ALL MEANS, METHODS AND MATERIALS TO MEET OR EXCEED APPLICABLE CODES AND INDUSTRY STANDARDS.



Sofi Stadium
Los Angeles, CA

REVISIONS

REV	DRW	DATE	DESCRIPTION
9	DBL	11/29/2021	Updates
10	CWD	12/21/2021	Magic Sheet Addition
11	CWD	1/3/2022	New Year's Updates
12	CWD	1/11/2022	Final Revision
13	CWD	1/21/2022	Magic Sheet Updates
14	CWD	1/28/2022	11x17 Plot Added
15	CWD	2/7/2022	Stage Moved
16	CWD	2/10/2022	Revisions

Drawing Title:

**Tailgate Stage
Light Plot**

Producer:



Designer: Dennis Size

Scale:
1/2" = 1'-0"

Lighting Director:
Jeff Ravitz

Project ID
NBCS2101

Drawn By:
Casey Duke

Drawing Date:
08/25/2021

Show Date:
02/13/2022



File Name: [DATE]
NBCS2101 -
Superbowl 2022
-[REVISION]

Facility:
PARKING LOT C,
1201 S Figueroa St,
Los Angeles, CA 90015


Plate:

7

STADIUM →

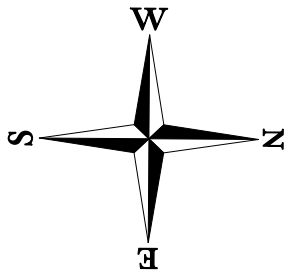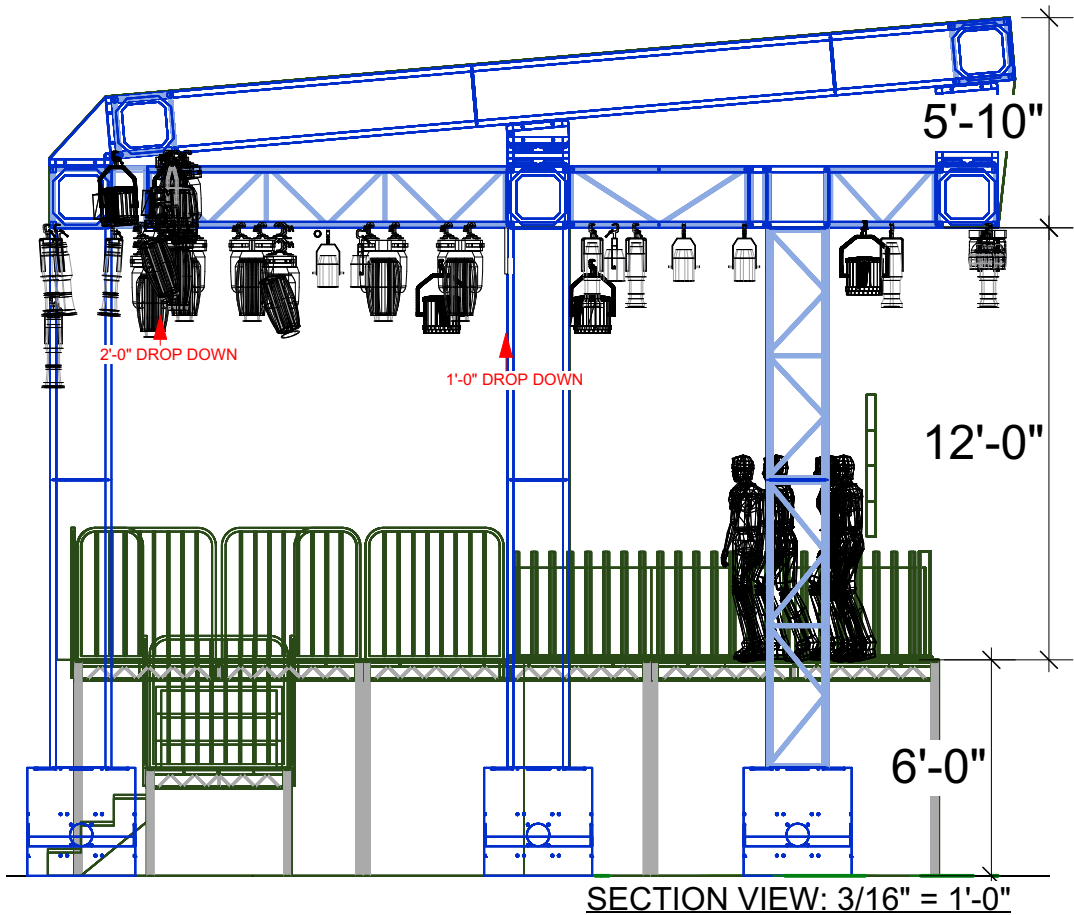

25'-0"

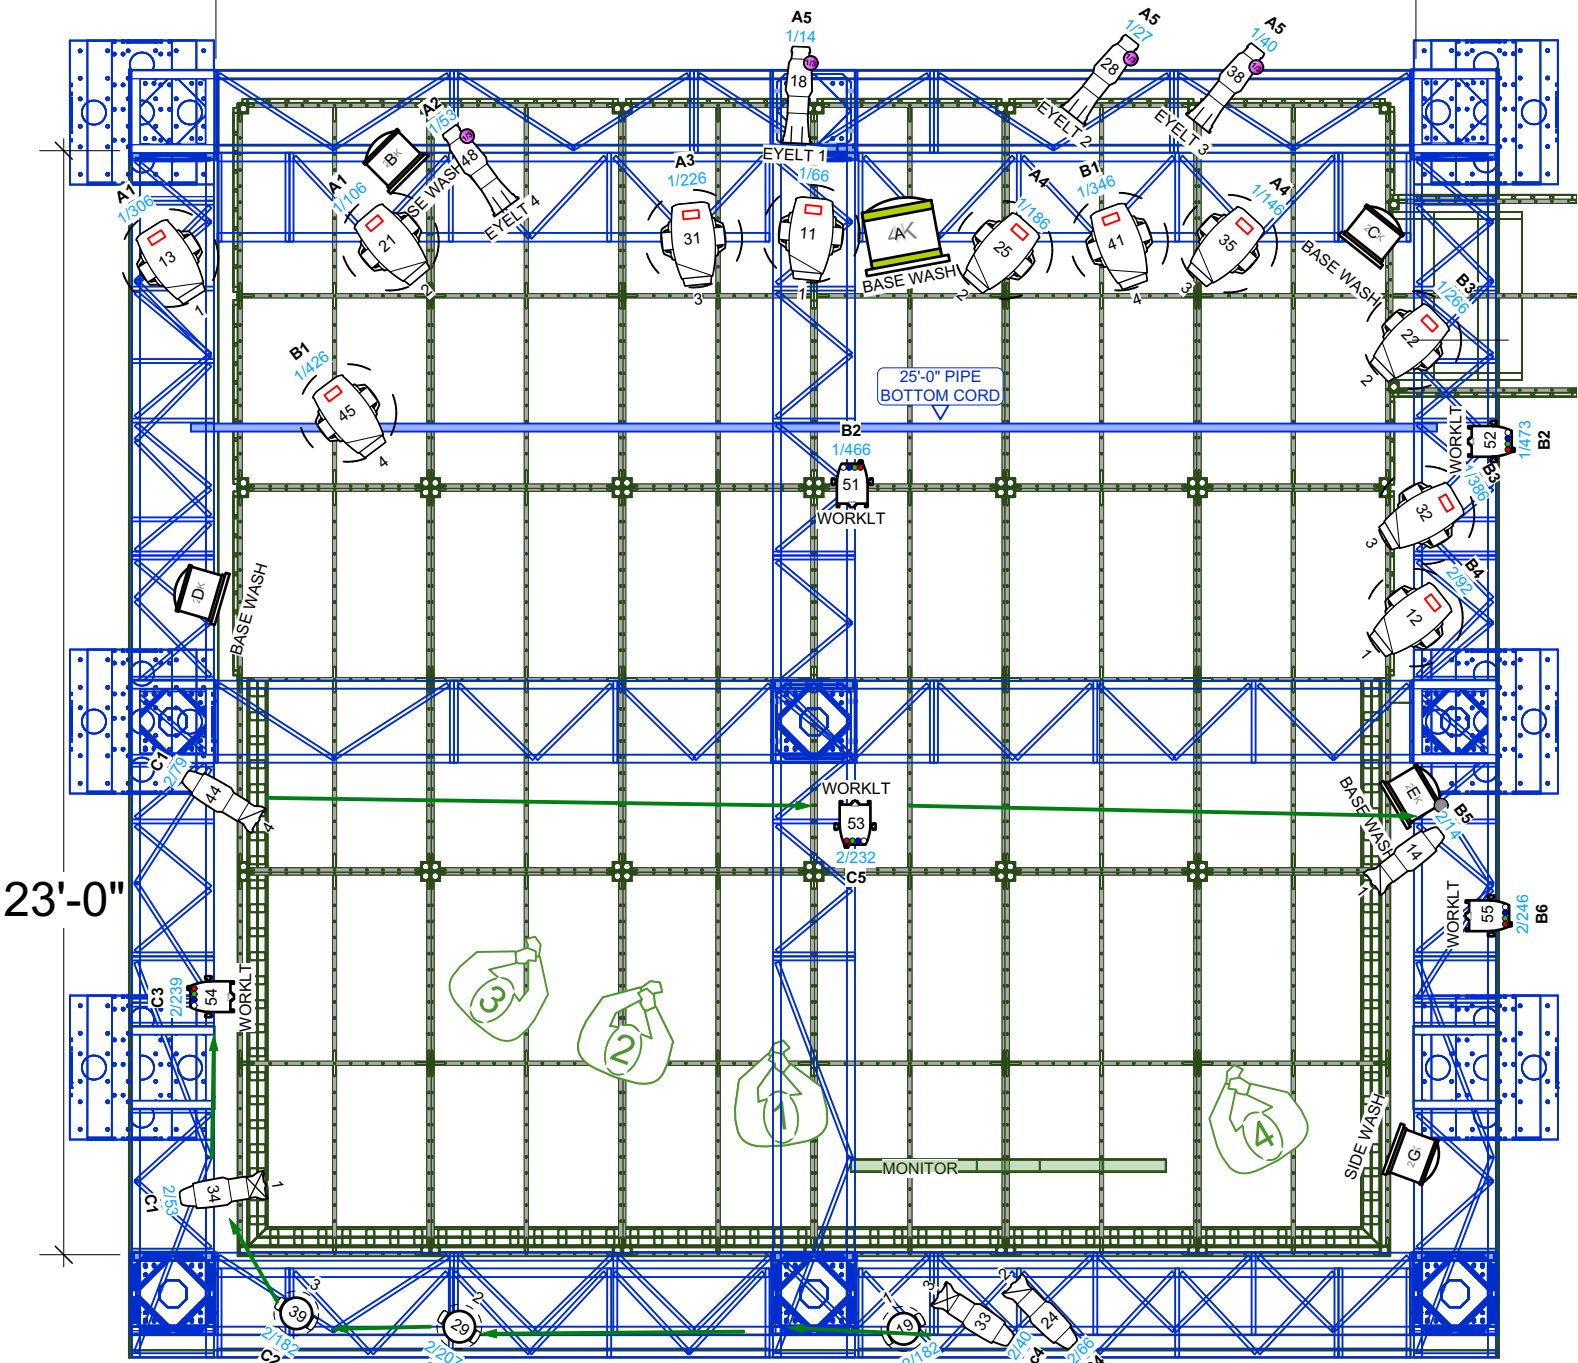


TRUSS HEIGHT: +12'-0" FROM SHOW DECK

TOP/PLAN VIEW: 1/4" = 1'-0"

TAILGATE KEY

COUNTS

TYPICAL

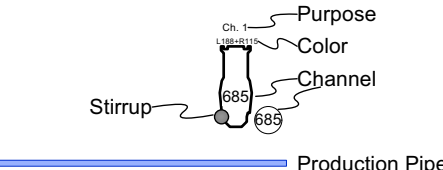

NOTES

Lekos on 1/3 Sticks drop down 2'-0"
2.5k Fresnels on Stirrups drop down 1'-0"

- Prolights EclipseFS 14deg @ 240 w 4
- Prolights EclipseFS 19deg @ 240 w 2
- Prolights EclipseFS 26deg @ 240 w 3
- Elation Fuze Profile CW @ 590 w 11
- Martin Mac Aura @ 260w 3
- ARRI 2.5K HMI Fresnel @ 2.5kw 5
- ARRI 4K HMI Fresnel @ 4kw 1
- Martin RUSH PAR 2 RGBW Zoom @ 151w 5
- Stirrup 1
- 1/3 Stick 4

LDG The Lighting Design Group

49 West 27th Street, Suite 920
New York, NY 10001
Tel: (212) 685-4940
www.ldg.com

THIS DRAWING AND THE IDEAS, ARRANGEMENT, DESIGNS AND PLANS INDICATED HEREON OR REPRESENTED HERE ARE OWNED BY AND REMAIN THE EXCLUSIVE PROPERTY OF THE LIGHTING DESIGN GROUP (LDG). THEY HAVE BEEN CREATED AND DEVELOPED FOR USE ON AND IN CONNECTION WITH THIS SPECIFIED PROJECT ONLY AND MAY NOT BE USED FOR ANY OTHER PROJECT WITHOUT THE EXPRESS WRITTEN PERMISSION OF LDG. WRITTEN DIMENSIONS ON DRAWINGS SHALL HAVE AUTHORITY OVER SCALED DIMENSIONS. CONTRACTORS AND MANUFACTURERS SHALL VERIFY AND BE RESPONSIBLE FOR ALL DIMENSIONS AND JOBSITE CONDITIONS. ANY VARIATIONS OR DISCREPANCIES IN THE DRAWINGS SHALL BE REPORTED TO LDG PRIOR TO BEGINNING WORK. THESE DRAWINGS REPRESENT VISUAL CONCEPTS ONLY. RESPONSIBILITY FOR STRUCTURAL, RIGGING AND RELATED ENGINEERING IS BY OTHERS. ALL MEANS, METHODS AND MATERIALS TO MEET OR EXCEED APPLICABLE CODES AND INDUSTRY STANDARDS.



SUPER BOWL

REV	DRW	DATE	DESCRIPTION
10	CWD	12/21/2021	Magic Sheet Addition
11	CWD	1/3/2022	New Year's Updates
12	CWD	1/11/2022	Final Revision
13	CWD	1/21/2022	Magic Sheet Updates
14	CWD	1/28/2022	11x17 Plot Added
15	CWD	2/7/2022	Stage Moved
16	CWD	2/10/2022	Revisions

Drawing Title:

Tailgate Stage

Producer: NBC Sports

Designer: Dennis Size

Scale: AS NOTED Lighting Director: Jeff Ravitz

Project ID: NBSCS2101 Drawn By: Casey Duke

Drawing Date: 08/25/2021 Show Date: 02/13/2022

File Name: [DATE]-20220207 - NBSCS2101 - Superbowl 2022 Tailgate Stage v15 (1).vwx Facility: PARKING LOT C, 1201 S Figueroa St, Los Angeles, CA 90015

Plate:

07

Of 10