


This drawing is CONFIDENTIAL and should not be disclosed to a 3rd Party without written permission from **All Access Staging and Productions, Inc.**

Scale: 1:140

This drawing is CONFIDENTIAL and should not be disclosed to a 3rd Party without written permission from **All Access Staging and Productions, Inc.**

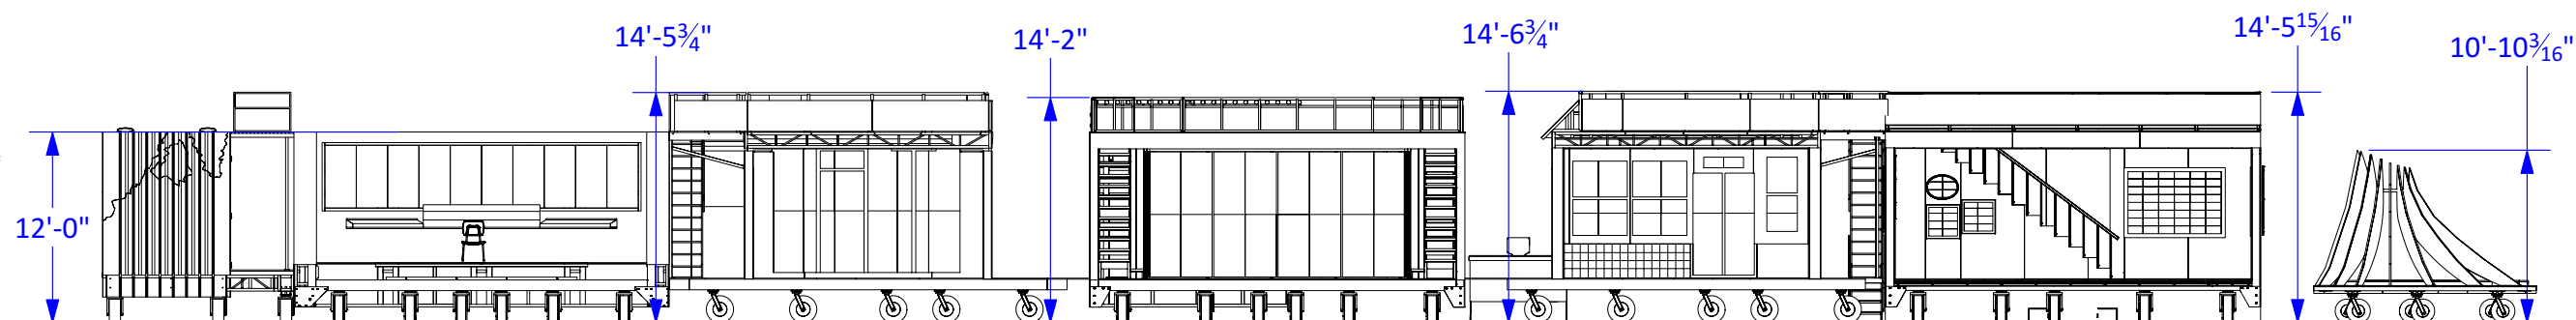

Overall GP ISO
Scale: 1:110



SuperBowl Halftime Show

Project Number:
17000

Date:
1/26/22

Drawing Version:
V1

Sheet:
3 of 4

Scale:
As Noted On 11x17 Page

Estimated Weight:

Finish:

General Notes:

Revision Data:


Date: Rev: By: Revision Note:

Drawn By:
Ginevra Lombardo

**Versa[®]
stage**

This drawing is the property of **All Access Staging and Productions, Inc.** and can not be duplicated, modified or used for any other purpose without written permission from **All Access Staging and Productions, Inc.** Use of this drawing for bidding is strictly prohibited. Verify all Dimensions, specifications and conditions before using this drawing for construction.

This drawing is CONFIDENTIAL and should not be disclosed to a 3rd Party without written permission from **All Access Staging and Productions, Inc.**

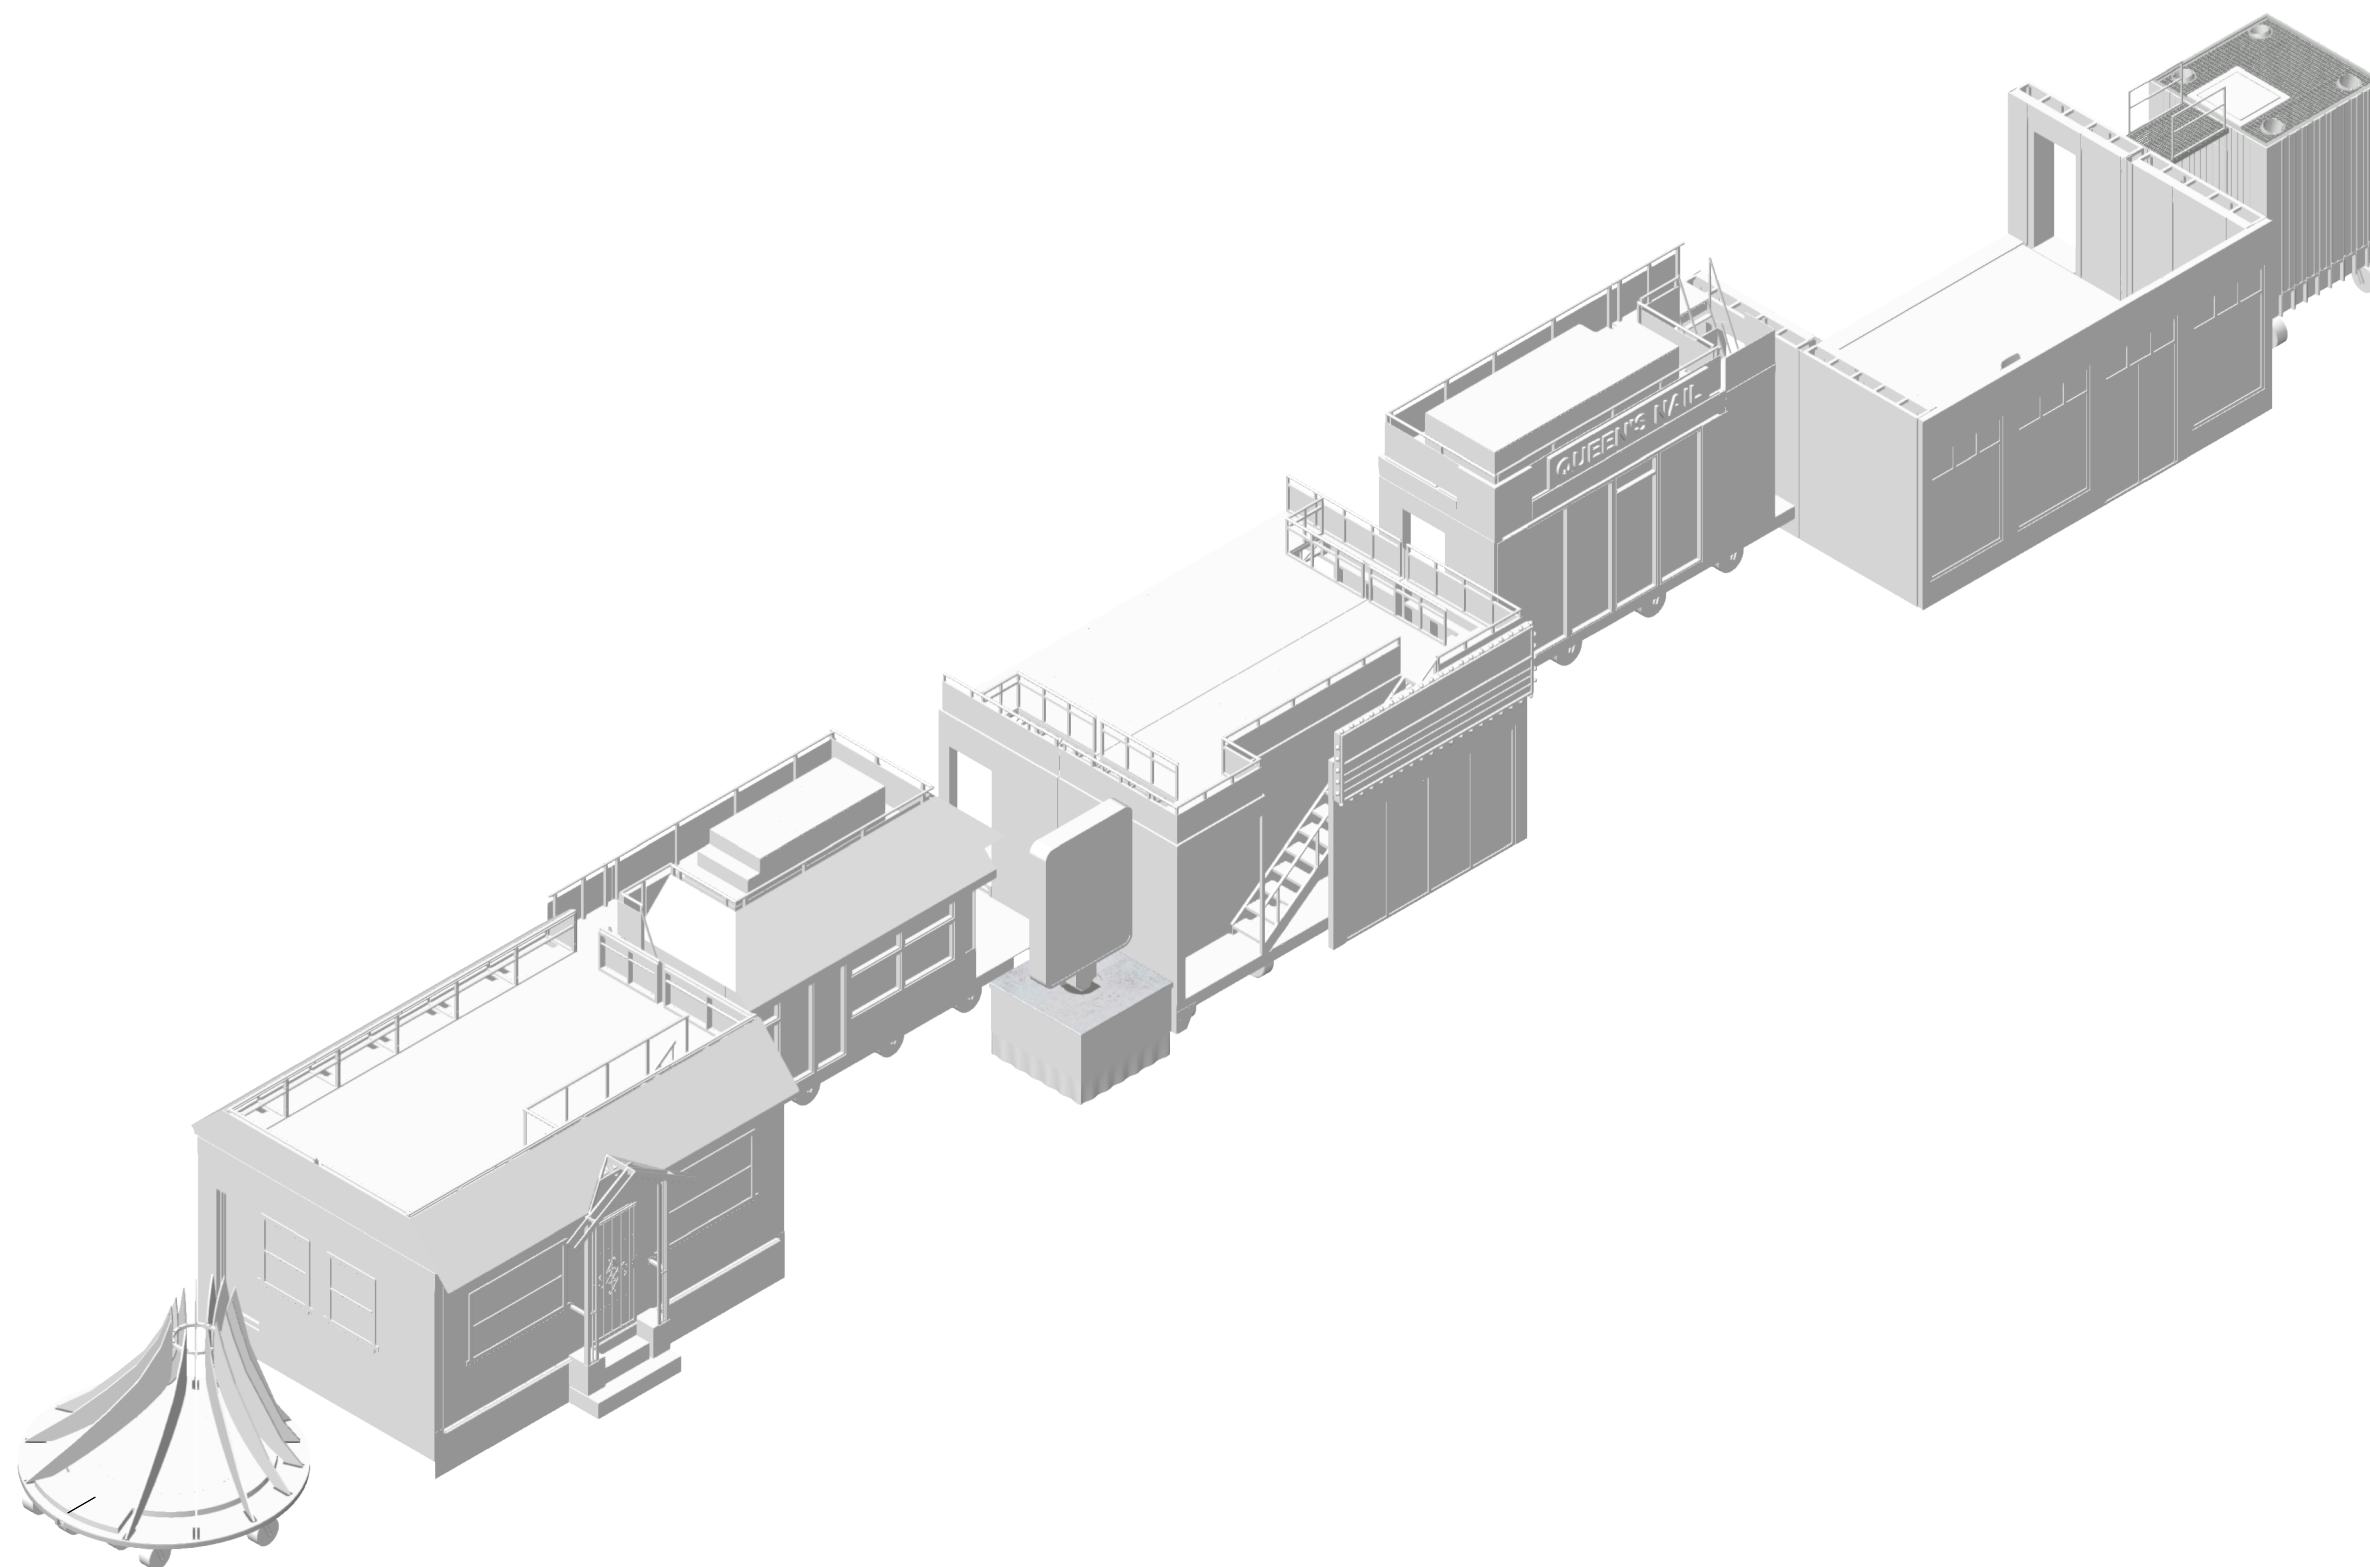

Project Number:
17000

Date:
1/26/22

Drawing Version:
V1

Sheet:
4 of 4

Scale:
As Noted On 11x17 Page

Estimated Weight:

Finish:

General Notes:

Revision Data:

Date: Rev: By: Revision Note:

Drawn By:
Ginevra Lombardo

Versa
stage

This drawing is the property of **All Access Staging and Productions, Inc.** and can not be duplicated, modified or used for any other purpose without written permission from **All Access Staging and Productions, Inc.** Use of this drawing for bidding is strictly prohibited. Verify all Dimensions, specifications and conditions before using this drawing for construction.

This drawing is CONFIDENTIAL and should not be disclosed to a 3rd Party without written permission from **All Access Staging and Productions, Inc.**