



ALLACCESSINC.COM

Project Name:

Super Bowl LVI

Project Number:

17000-08

Thu 1/27/2022

1 of 2

Sheet:

As Noted on 11x17 Page Estimated Weight:

11411 lbmass

Finish:

General Notes:


Modified By:

joeyb Drawn By:

Joey Brennan

This drawing is the property of **All Access Staging and Productions** and can not be duplicated, modified or used for any other purpose without written permission from All Access Staging and Productions. Use of this drawing for bidding is strictly prohibited. Verify all Dimensions, specifications and conditions before using this drawing for construction.

This drawing is CONFIDENTIAL and should not be disclosed to a 3rd party without written permission from All Access Staging and Productions, Inc.

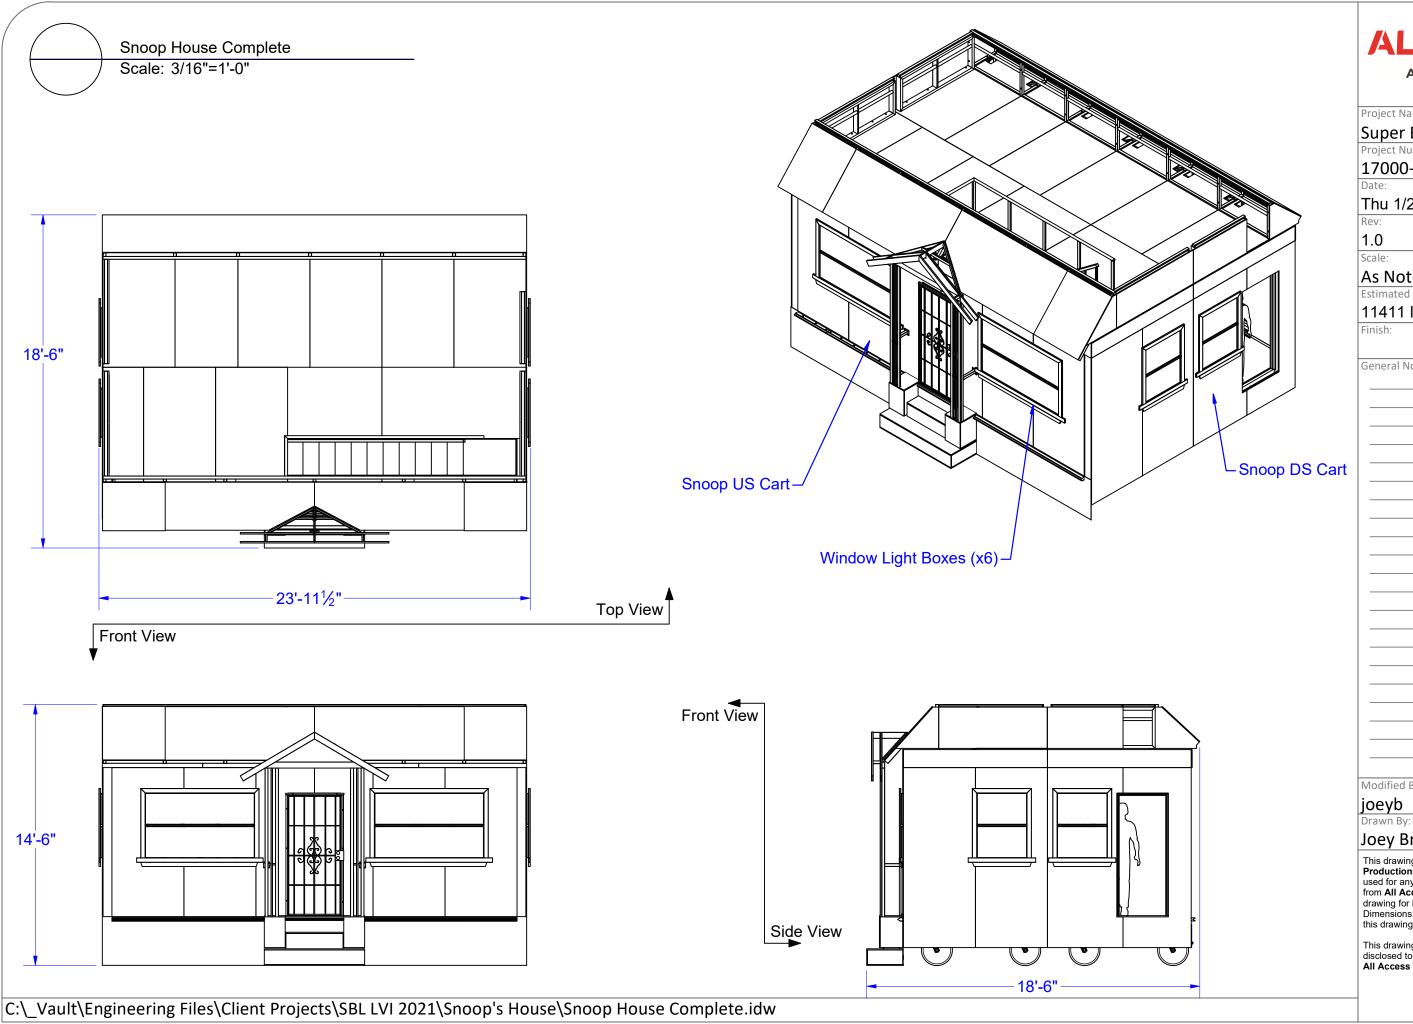



Project Name:

Super Bowl LVI

Project Number:

17000-08

Thu 1/27/2022

2 of 2

As Noted on 11x17 Page

Estimated Weight:

11411 lbmass

General Notes:

Modified By:

Joey Brennan

This drawing is the property of **All Access Staging and Productions** and can not be duplicated, modified or used for any other purpose without written permission from All Access Staging and Productions. Use of this drawing for bidding is strictly prohibited. Verify all Dimensions, specifications and conditions before using this drawing for construction.

This drawing is CONFIDENTIAL and should not be disclosed to a 3rd party without written permission from All Access Staging and Productions, Inc.