
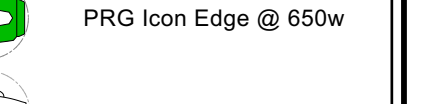
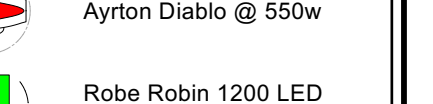
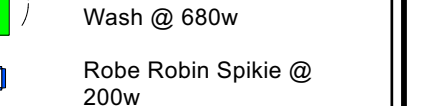
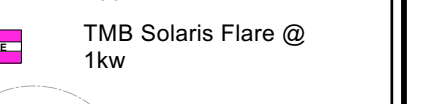

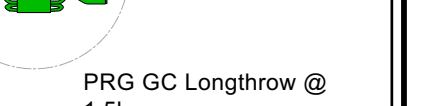

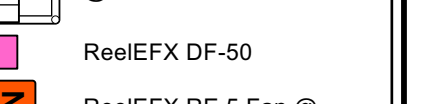
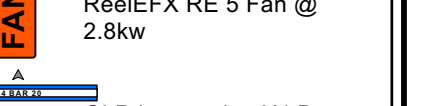
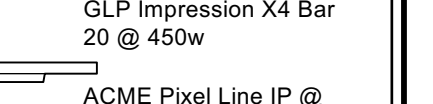

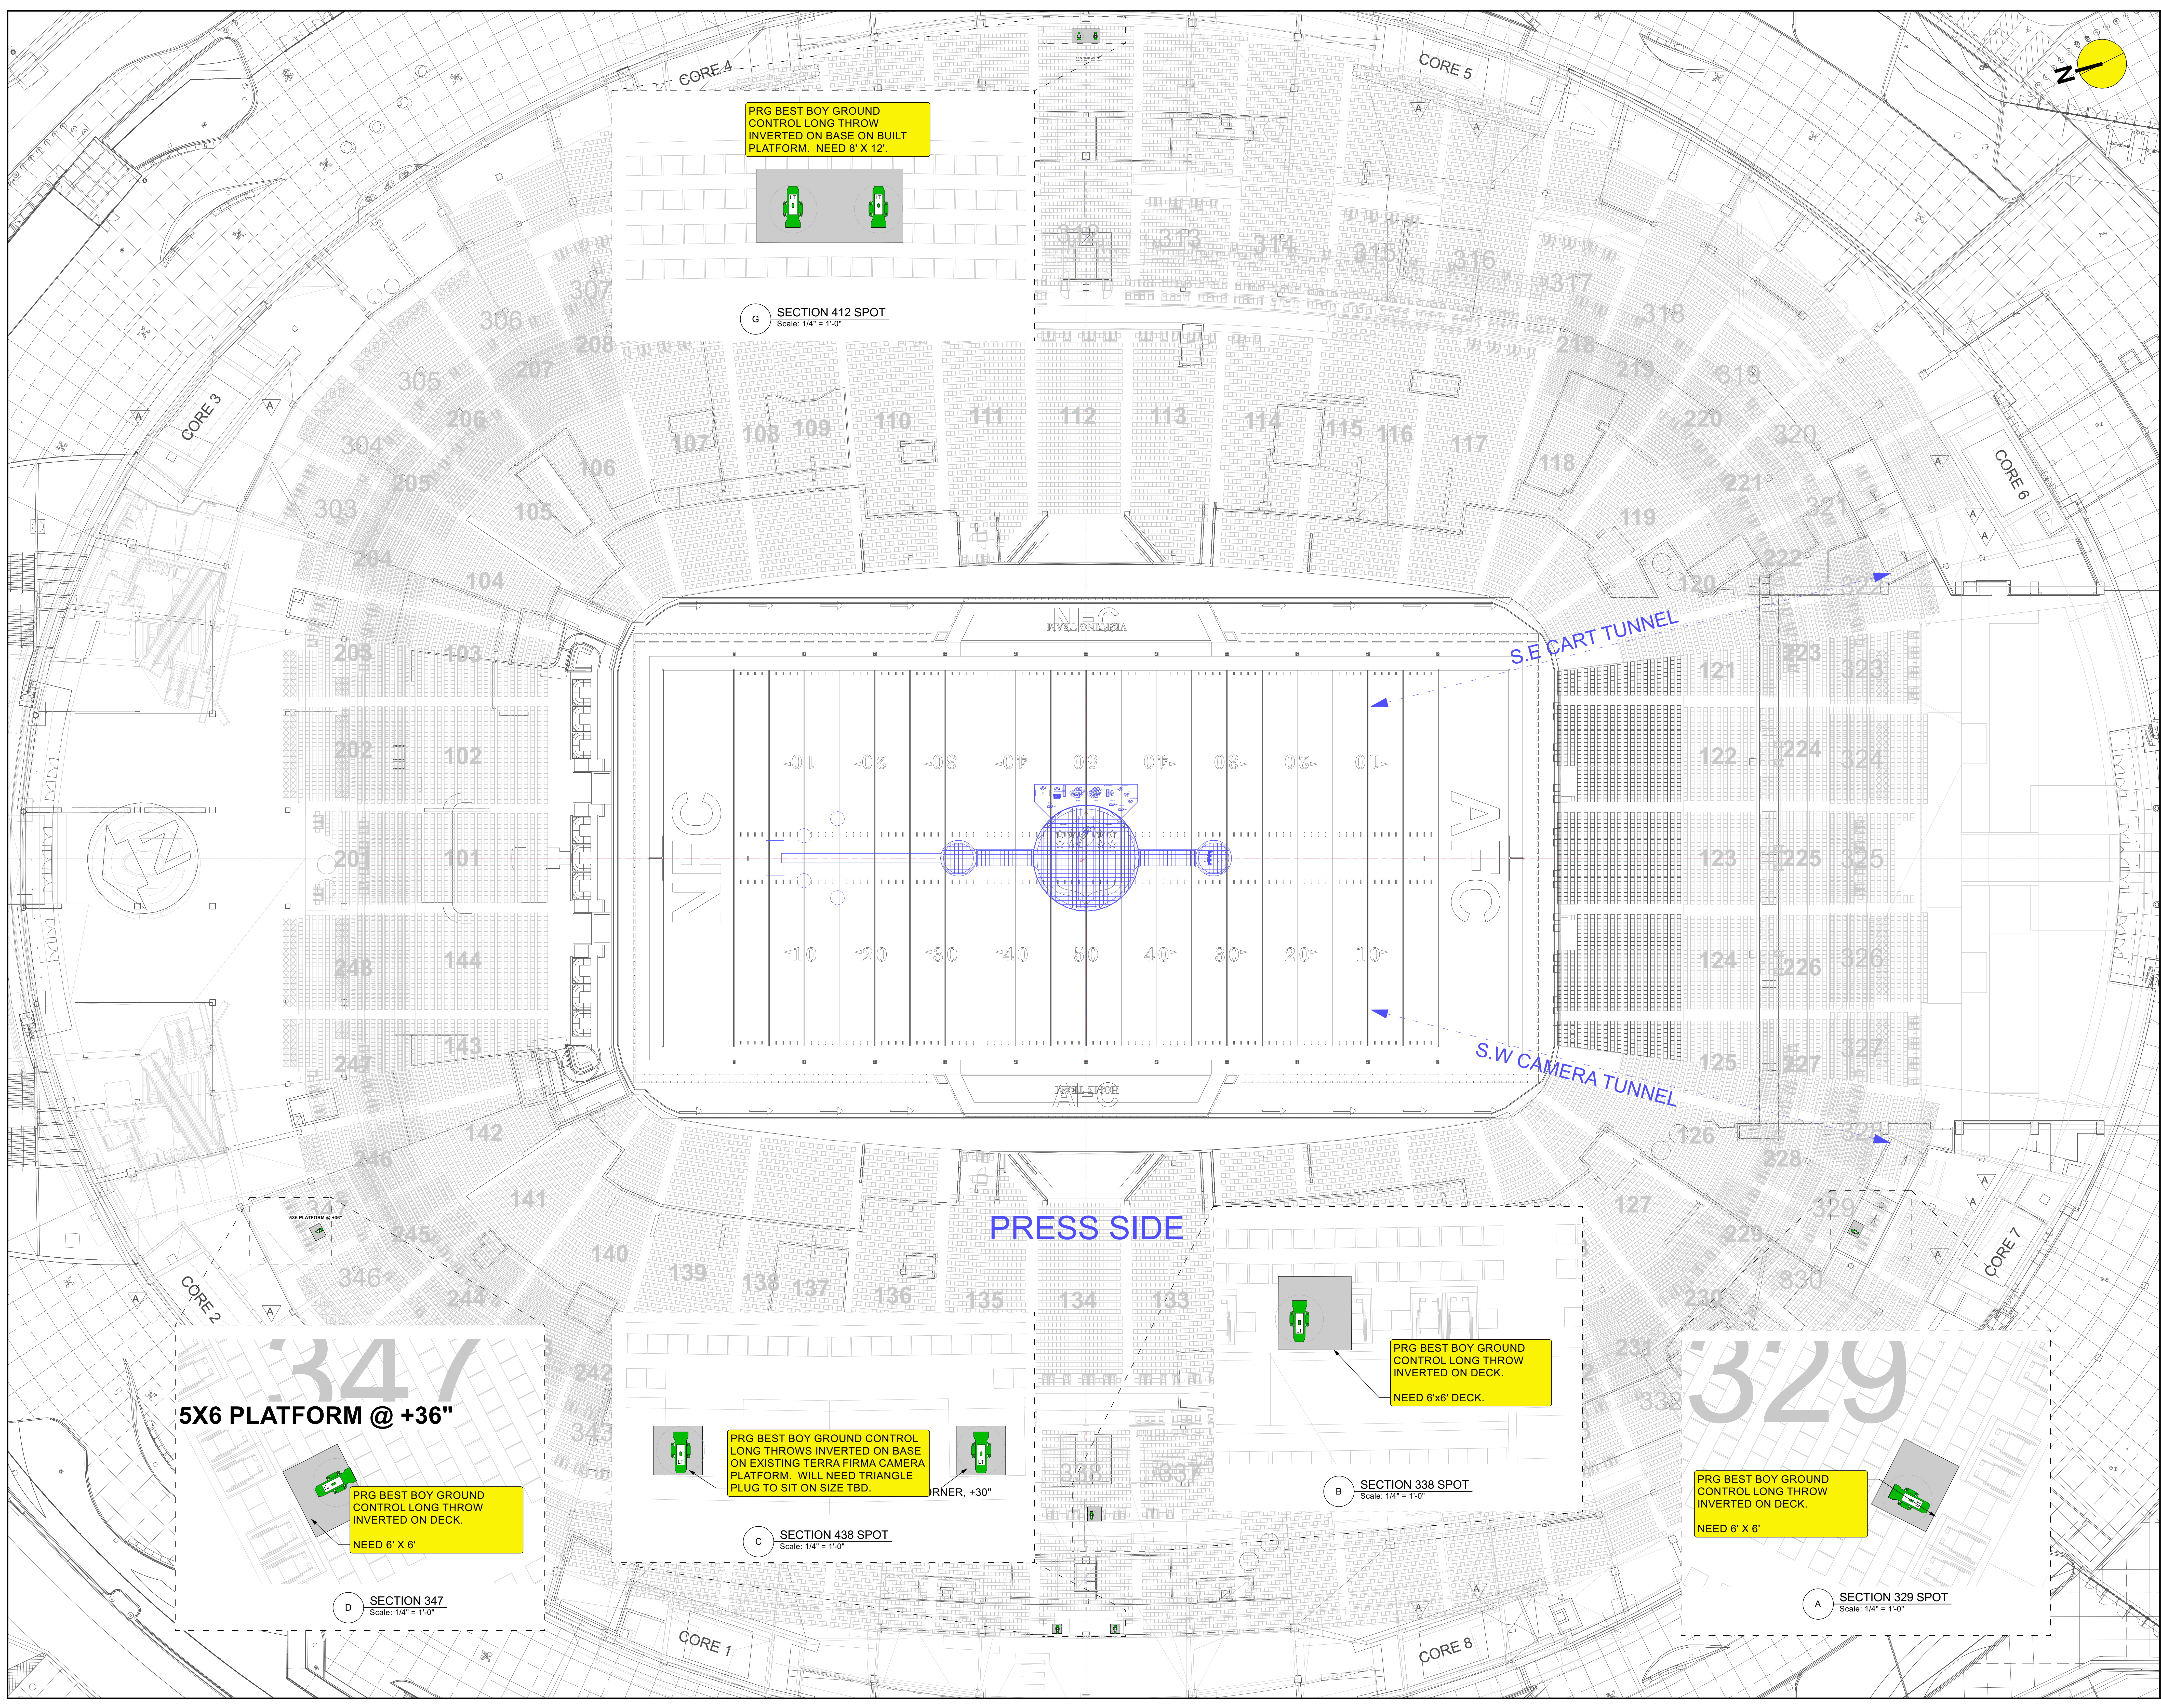
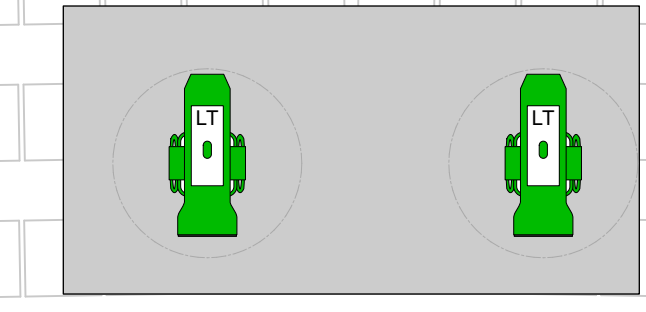


**INSTRUMENT KEY**

-  PRG Best Boy Ground Control Long Throw Inverted on Base on Built Platform. Need 8' x 12'.
-  PRG Icon Edge @ 550w
-  Ayrton Diablo @ 550w
-  Robe Robin 1200 LED Wash @ 650w
-  Robe Robin Spike @ 200w
-  TM6 Solars Flame @ 1kw
-  PRG GC Longthrow @ 1.5kw
-  MDG The One Touring @ 700w
-  ReelFX DP-50
-  ReelFX RE 5 Fan @ 2.5kw
-  GFP Impression X4 Bar 20 @ 450w
-  ACME Pixel Line IP @ 420w



PRG BEST BOY GROUND CONTROL LONG THROW INVERTED ON BASE ON BUILT PLATFORM. NEED 8' X 12'.



SECTION 412 SPOT  
Scale: 1/4" = 1'-0"

S.E. CART TUNNEL

S.W. CAMERA TUNNEL

PRESS SIDE

5X6 PLATFORM @ +36"

PRG BEST BOY GROUND CONTROL LONG THROW INVERTED ON DECK. NEED 6' X 6'

SECTION 347  
Scale: 1/4" = 1'-0"

PRG BEST BOY GROUND CONTROL LONG THROWS INVERTED ON BASE ON EXISTING TERRA FIRMA CAMERA PLATFORM. WILL NEED TRIANGLE PLUG TO SIT ON SIZE TBD.

SECTION 438 SPOT  
Scale: 1/4" = 1'-0"

PRG BEST BOY GROUND CONTROL LONG THROW INVERTED ON DECK. NEED 6'x6' DECK.

SECTION 338 SPOT  
Scale: 1/4" = 1'-0"

PRG BEST BOY GROUND CONTROL LONG THROW INVERTED ON DECK. NEED 6' X 6'

SECTION 329 SPOT  
Scale: 1/4" = 1'-0"



DESIGNER: GURDON  
LEAD L.D.: GREEN / FORSTER  
CHAFFER: SIRAL  
PROG. 1: MARCHWINSKI  
PROG. 2: HUMPHREY  
LEAD TECH: MINNOTTE

01: PRELIMINARY  
02: RIGGING UPD 12/2023  
03: RIGGING UPD 12/19/23  
04: FIELD UPD 12/19/23  
05: FIELD UPD 12/19/23  
06: RIGGING UPD 12/28/23  
07: FOR AS2 01/01/24

PRINT ARCH E SHEET  
SCALE: AS NOTED

CONTENTS  
LX-00: COVER  
LX-01: SITE OVERVIEW  
LX-02: GRID  
LX-03: FOLLOWSPOTS  
LX-04: N / S FIELD TRUSS  
LX-05: E / W FIELD TRUSS  
LX-06: LEVEL 400 TRUSS  
LX-07: LEVEL 200 BRACKETS  
LX-08: LEVEL 100 BRACKETS  
LX-09: LEVEL 100 CONTO  
LX-10: FIELD LAYOUT  
LX-11: SECTION N / S  
LX-12: SECTION E / W

SHEET #  
LX-03

PUBLISH DATE:  
01/10/2024

FOLLOWSPOTS