



SOUTH

NORTH

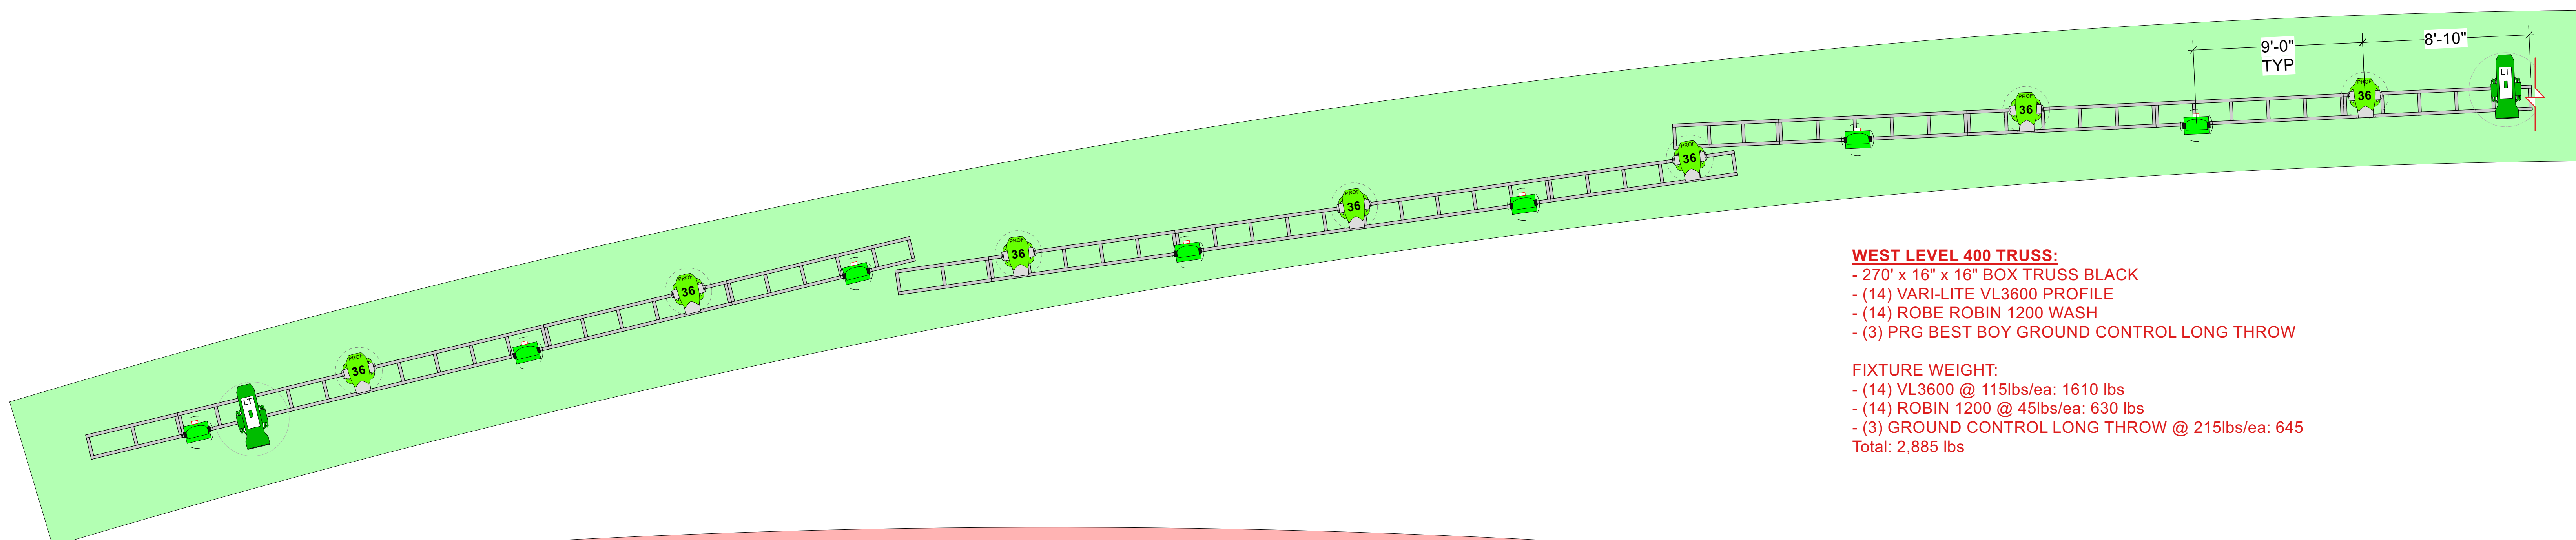

WEST LEVEL 400 TRUSS:
 - 270' x 16" x 16" BOX TRUSS BLACK
 - (14) VARI-LITE VL3600 PROFILE
 - (14) ROBE ROBIN 1200 WASH
 - (3) PRG BEST BOY GROUND CONTROL LONG THROW

FIXTURE WEIGHT:
 - (14) VL3600 @ 115lbs/ea: 1610 lbs
 - (14) ROBIN 1200 @ 45lbs/ea: 630 lbs
 - (3) GROUND CONTROL LONG THROW @ 215lbs/ea: 645 lbs
 Total: 2,885 lbs

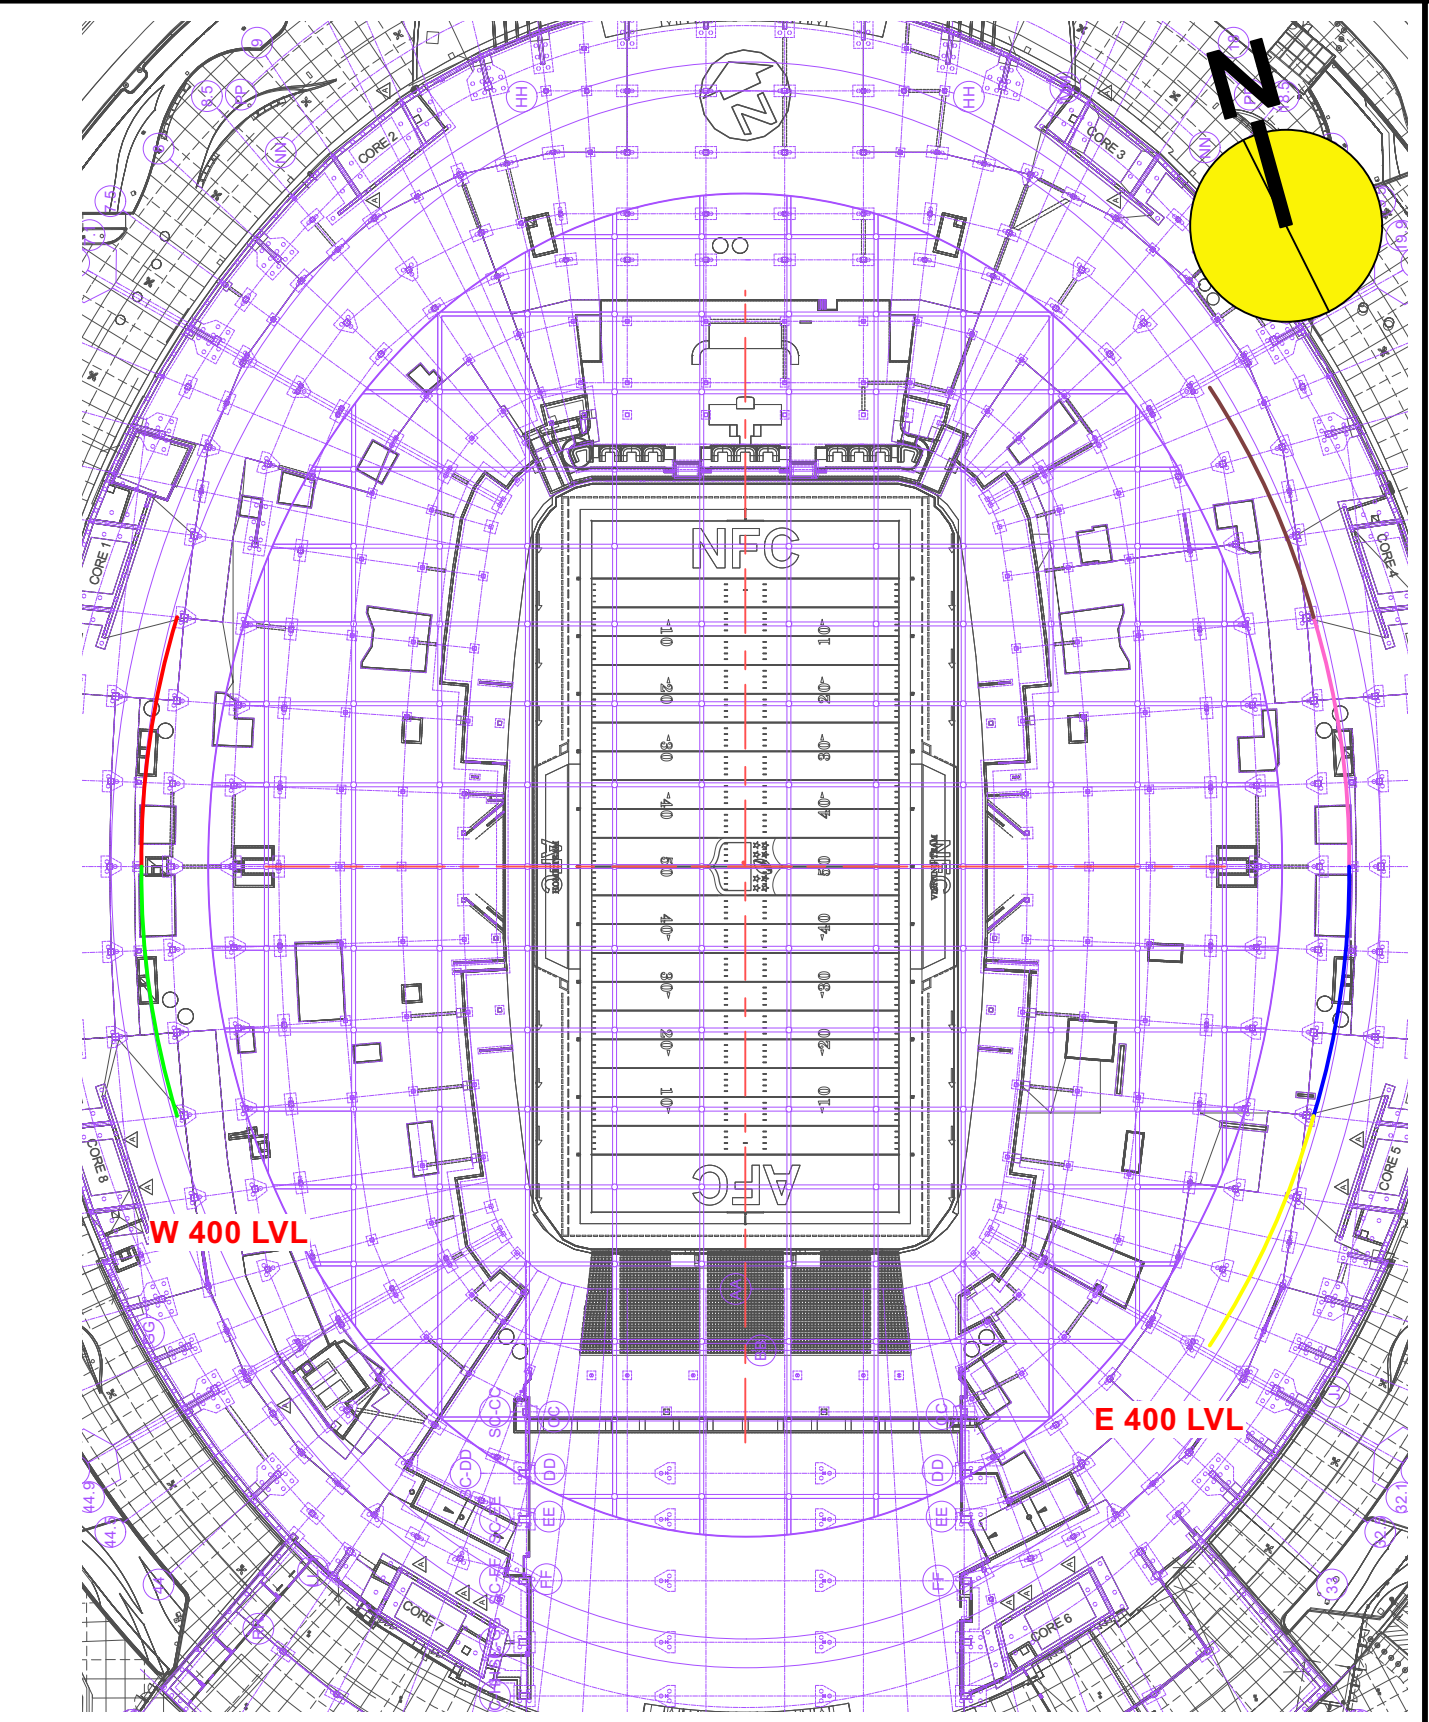

ENTERTAINMENT DESIGN GROUP
 Please recycle this paper.


INSTRUMENT KEY

- Philippe Vari-Lite VL 3600 Profile @ 1.475kw
- PRG Icon Edge @ 550w
- Ayrton Diablo @ 550w
- Robe Robin 1200 LED Wash @ 680w
- Robe Robin Spikie @ 200w
- TMB Solaris Flame @ 1kw
- PRG GC Longthrow @ 1.5kw
- MDG The One Touring @ 700w
- ReelEFX DP-50
- ReelEFX RE 5 Fan @ 2.5kw
- GLP Impression X4 Bar 20 @ 450w
- ACME Pixel Line IP @ 420 w

A WEST 400 LEVEL TRUSS
 Scale: 1/4" = 1'-0"




SOUTH

NORTH

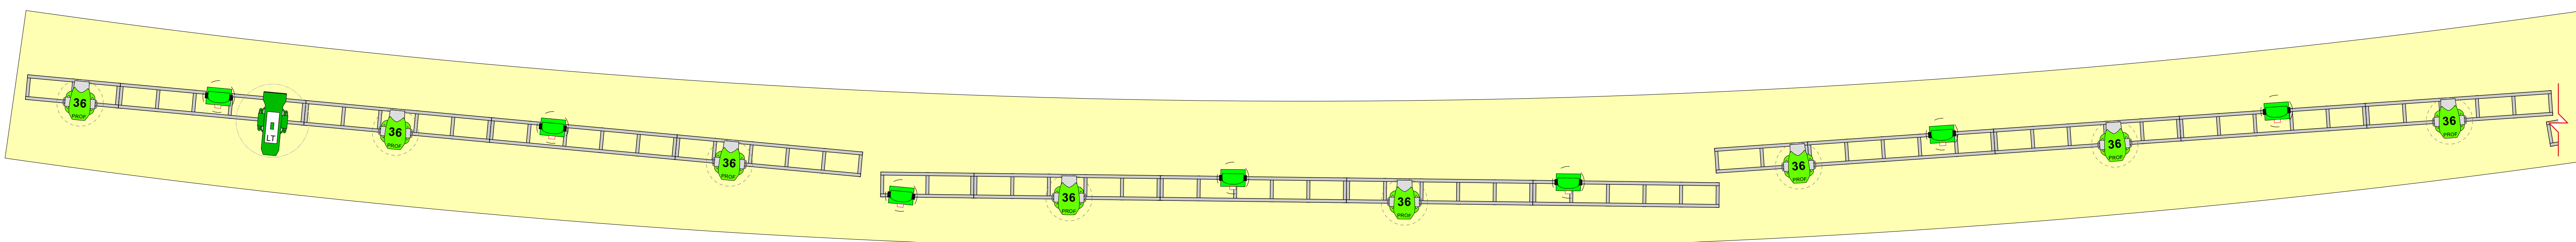

EAST LEVEL 400 TRUSS:
 - 540' x 16" x 16" BOX TRUSS BLACK
 - (30) VARI-LITE VL3600 PROFILE
 - (28) ROBE ROBIN 1200 WASH
 - (3) PRG BEST BOY GROUND CONTROL LONG THROW

FIXTURE WEIGHT:
 - (30) VL3600 @ 115lbs/ea: 3450 lbs
 - (28) ROBIN 1200 @ 45lbs/ea: 1260 lbs
 - (3) GROUND CONTROL LONG THROW @ 215lbs/ea: 645 lbs
 Total: 5,355 lbs

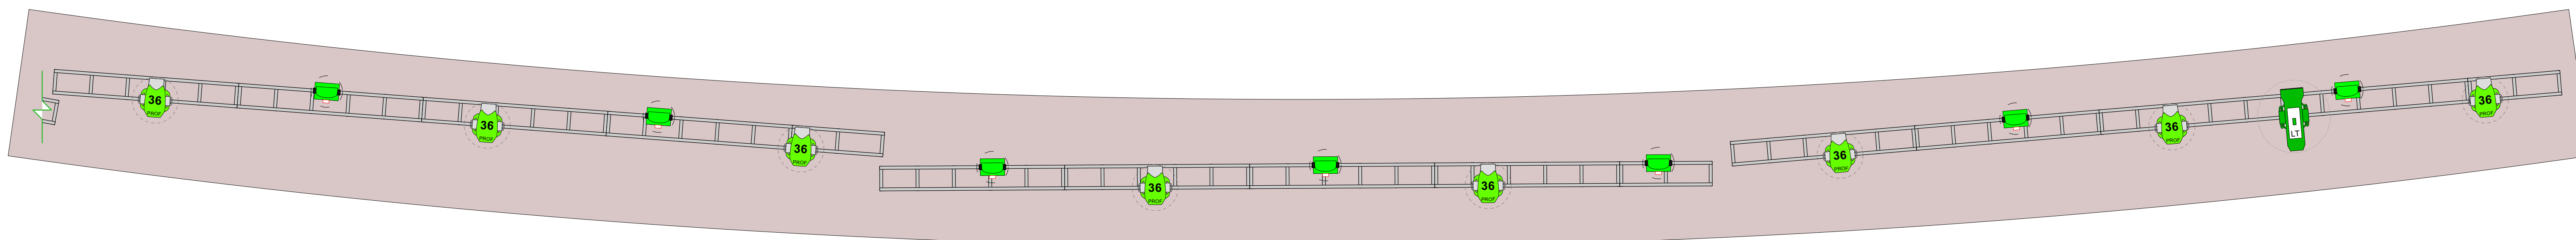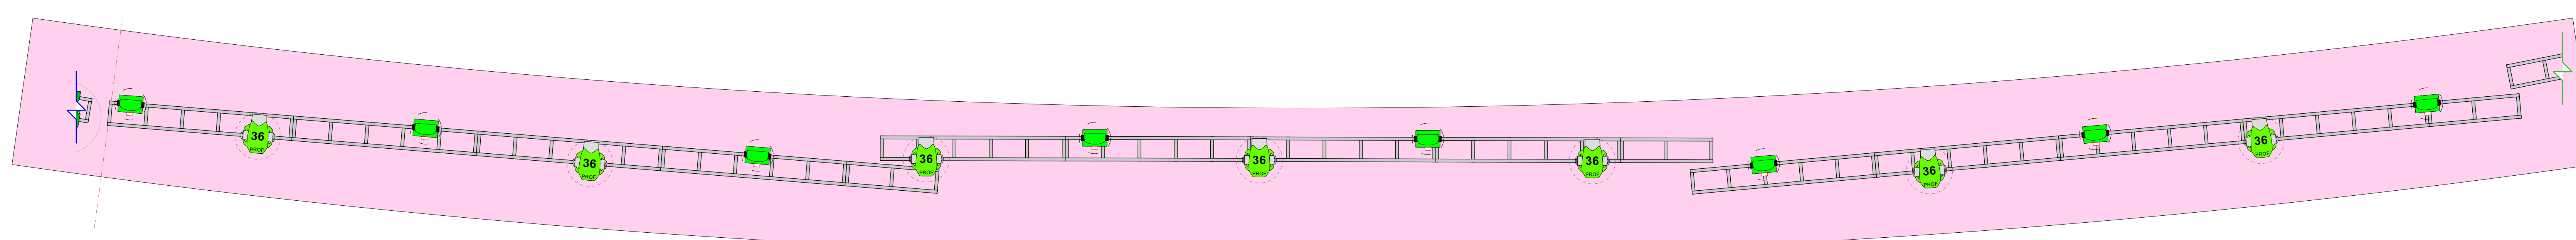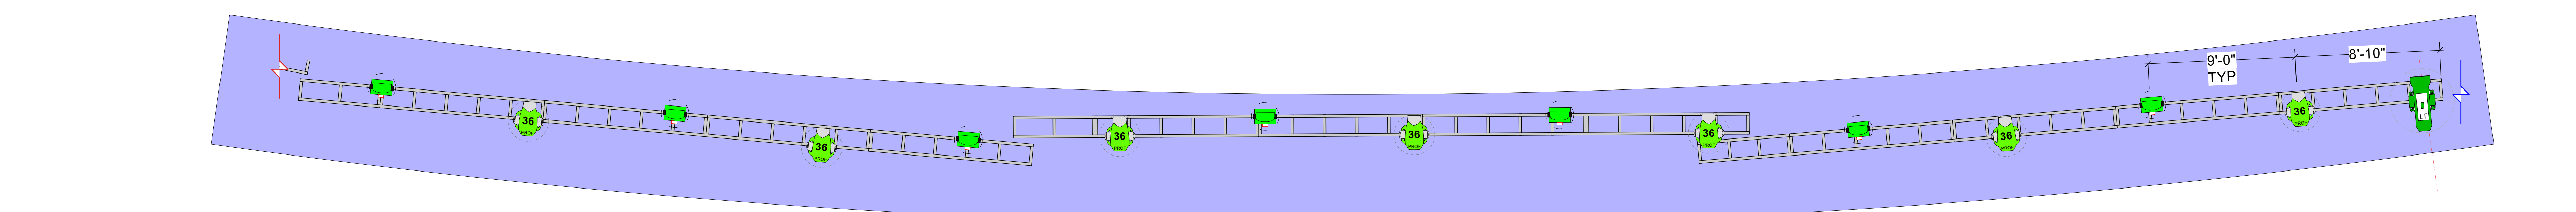

B EAST 400 LEVEL TRUSS
 Scale: 1/4" = 1'-0"

VENUE
 ALLEGANT STADIUM
 LAS VEGAS, NV

PROJECT
 SUPER BOWL
 HALFTIME SHOW

REVISIONS: 01/22/2024 02/11/24 #2405

DESIGNER: GURDON
 LEAD L.D.: GREEN / FORSTER
 DRAFTER: SIRAL
 PROJ. 1: MARCHWINSKI
 PROJ. 2: HUMPHREY
 LEAD TECH: MINNOTTE

VERSION

01: PRELIMINARY	02: RIGGING UPD 12/2/23
03: RIGGING UPD 12/19/23	04: FIELD UPD 12/19/23
05: GATE 5 UPD 12/19/23	06: RIGGING UPD 12/26/23
07: FOR ADD 01/01/24	

PRINT ARCH E SHEET

SCALE: AS NOTED

CONTENTS

- LX-00: COVER
- LX-01: SITE OVERVIEW
- LX-02: GRID
- LX-03: FOLLOWSPOTS
- LX-04: N / S FIELD TRUSS
- LX-05: E / W FIELD TRUSS
- LX-06: LEVEL 400 TRUSS
- LX-07: LEVEL 200 BRACKETS
- LX-08: LEVEL 100 BRACKETS
- LX-09: LEVEL 100 CONTO
- LX-10: FIELD LAYOUT
- LX-11: SECTION N / S
- LX-12: SECTION E / W

SHEET #
 LX-06

PUBLISH DATE: 01/10/2024

LVL 400 TRUSS