








- Philips Vari-Lite VL3600 Profile @ 1.475kw
- PRG Icon Edge @ 650w
- Ayrton Diablo @ 550w
- Robe Robin 1200 LED Wash @ 650w
- Robe Robin Spike @ 200w
- TMB Solaris Flare @ 1kw
- PRG GC Longthrow @ 1.5kw
- MDG The One Touring @ 700w
- ReelFX DP-50
- ReelFX RE 5 Fan @ 2.5kw
- GLP Impression X4 Bar 20 @ 450w
- ACME Pixel Line IP @ 420 w

**EAST LEVEL 200 SUITE RAIL:**  
 - 402' x 2" OD SCHED 40 PIPE BLACK  
 - (24) VARI-LITE VL3600 PROFILE  
 - (25) TMB SOLARIS FLARE

**FIXTURE WEIGHT:**  
 - (24) VL3600 @ 115lbs/ea: 2,760 lbs  
 - (25) TMB SOLARIS FLARE @ 25lbs/ea: 625 lbs  
 Total: 3,385 lbs

**WEST LEVEL 200 SUITE RAIL:**  
 - 402' x 2" OD SCHED 40 PIPE BLACK  
 - (16) VARI-LITE VL3600 PROFILE  
 - (16) TMB SOLARIS FLARE

**FIXTURE WEIGHT:**  
 - (16) VL3600 @ 115lbs/ea: 1,840 lbs  
 - (16) TMB SOLARIS FLARE @ 25lbs/ea: 400 lbs  
 Total: 2,240 lbs

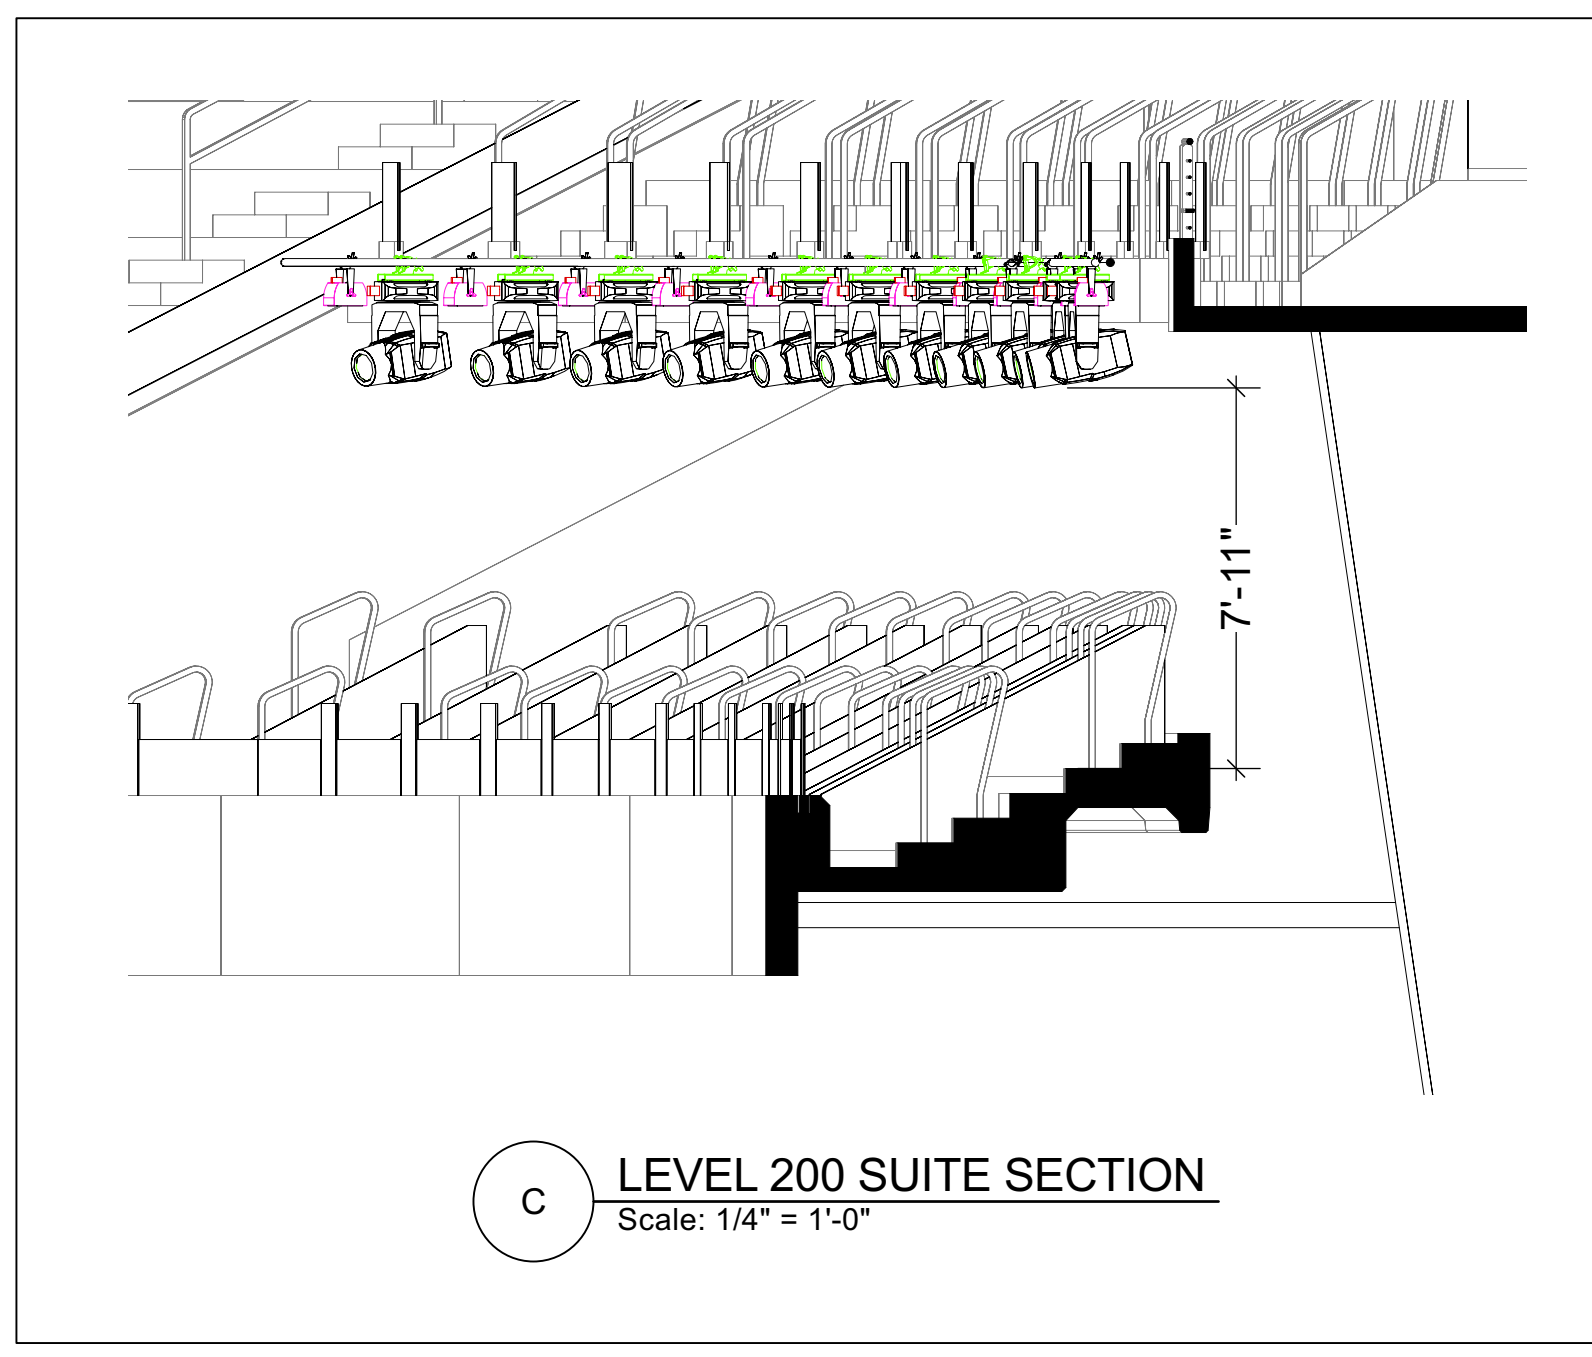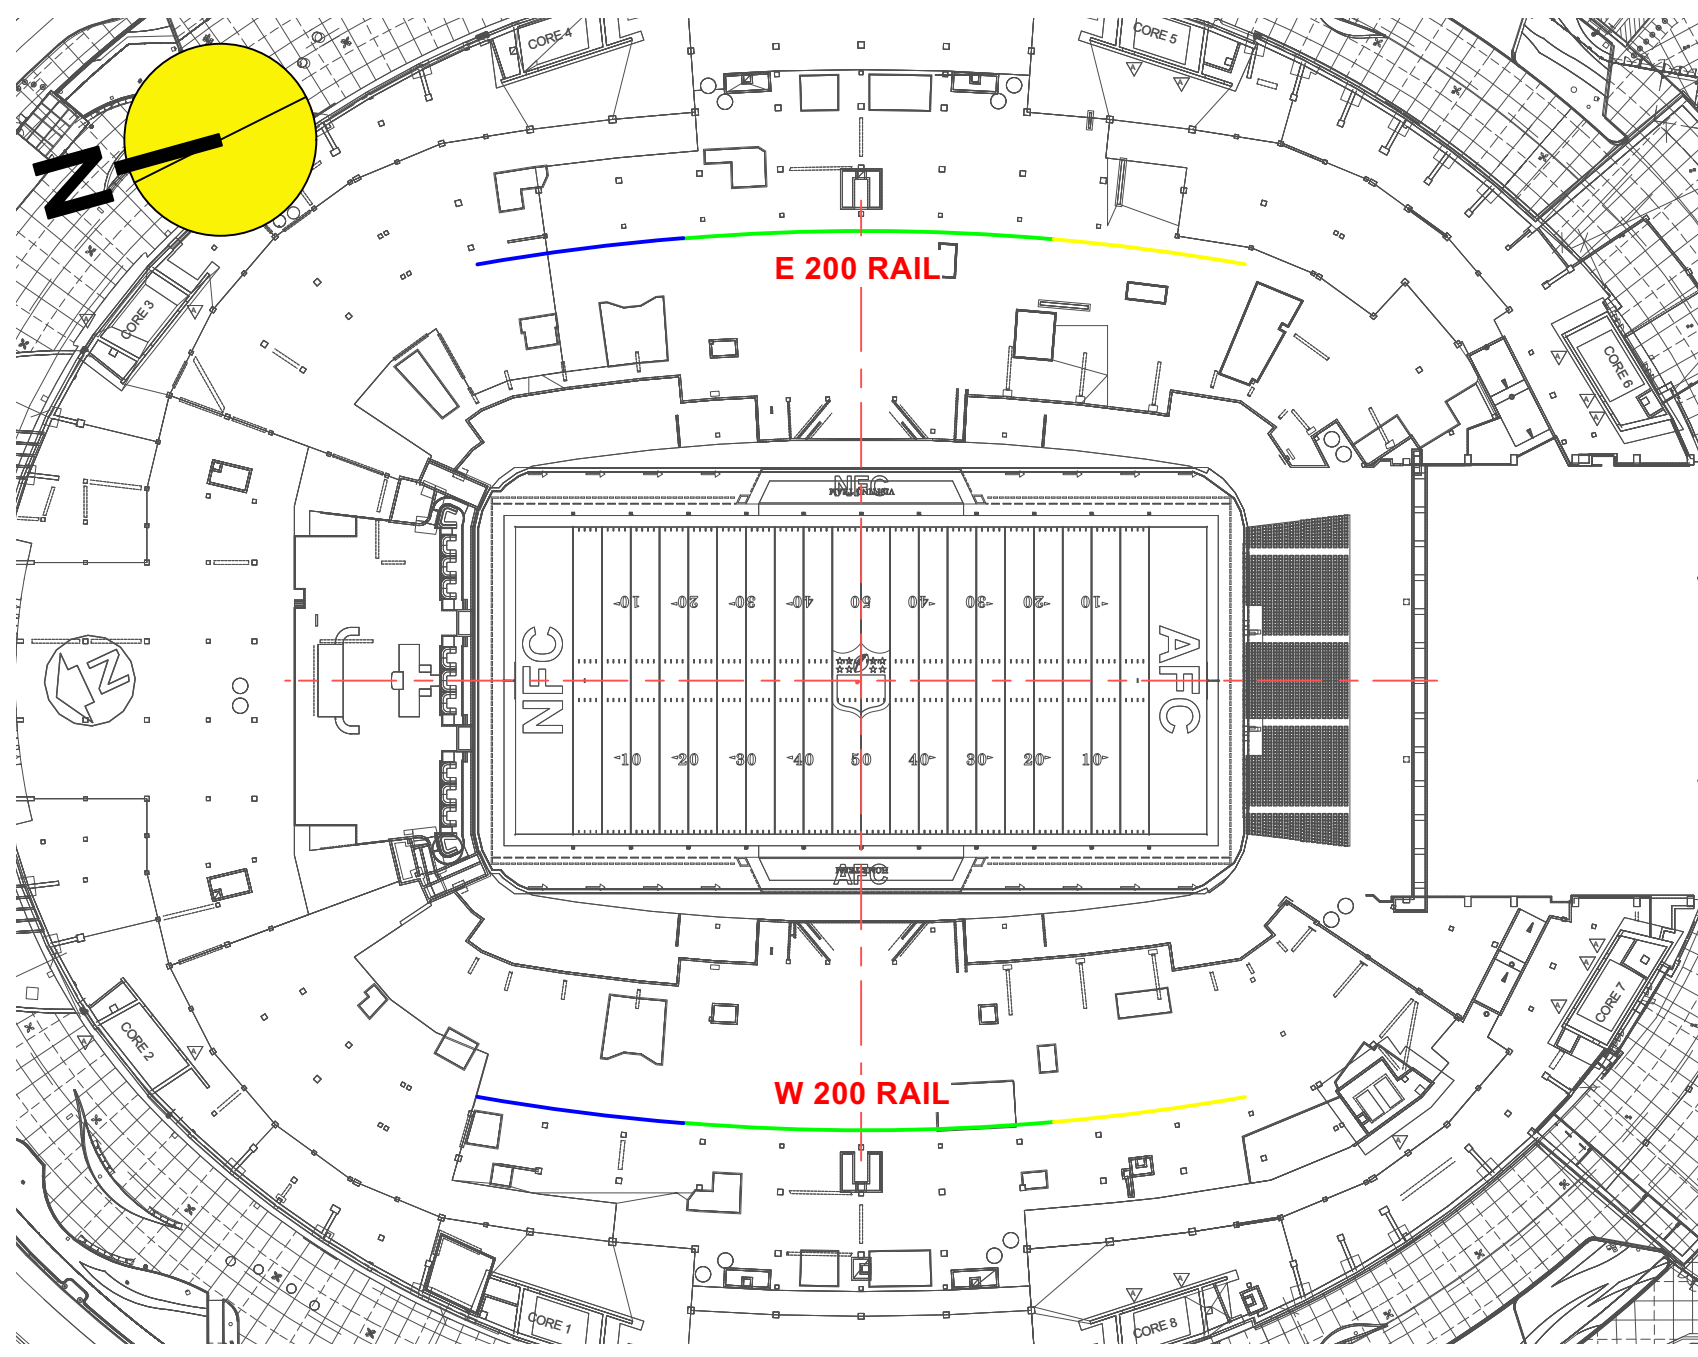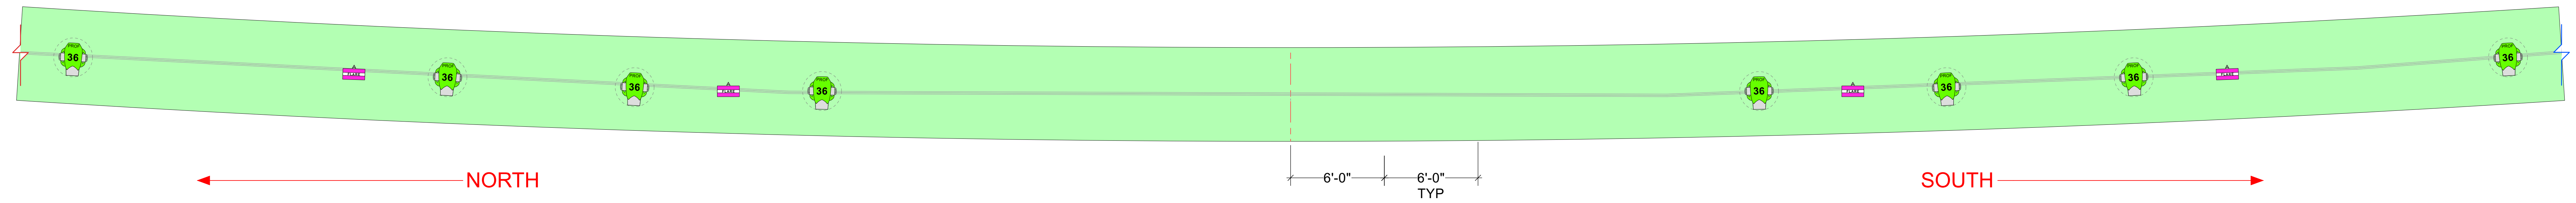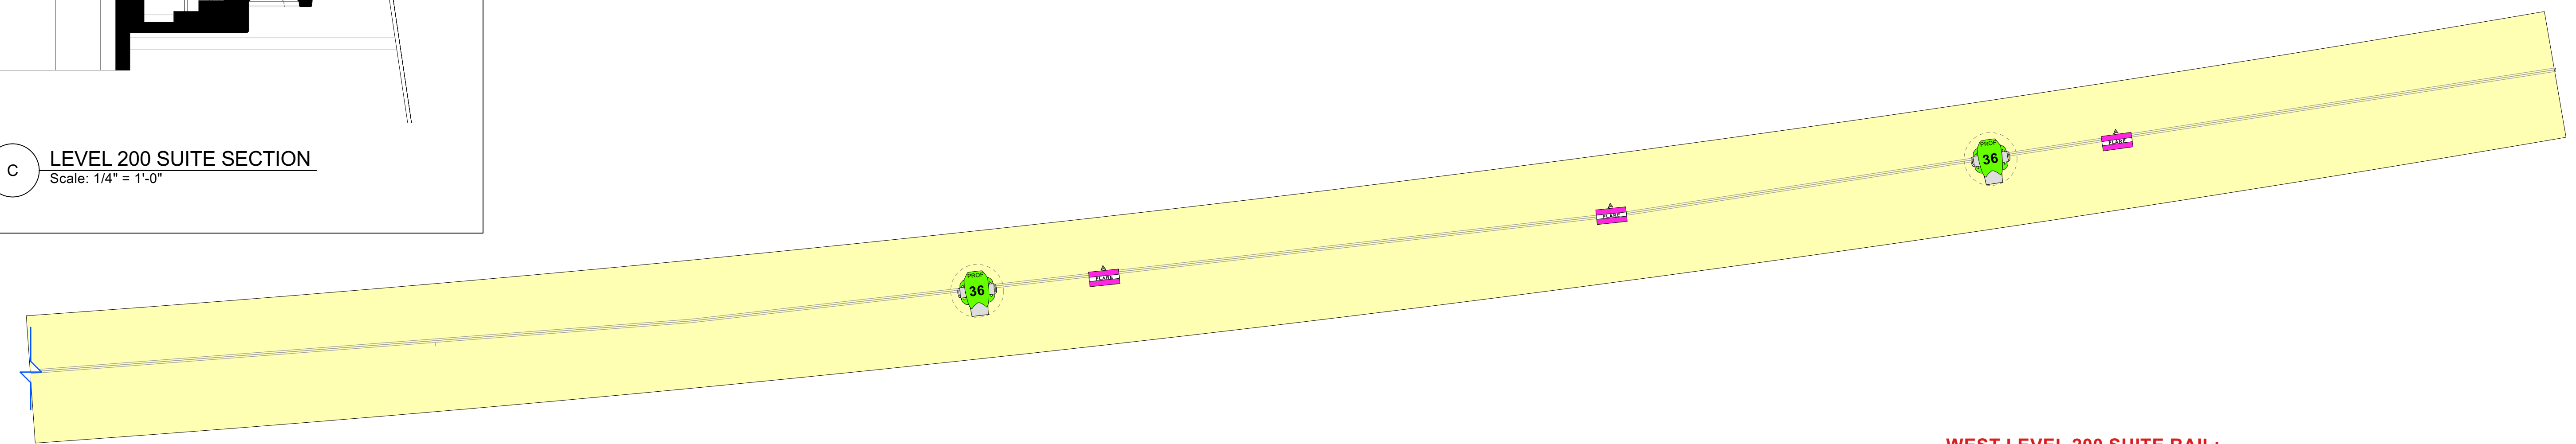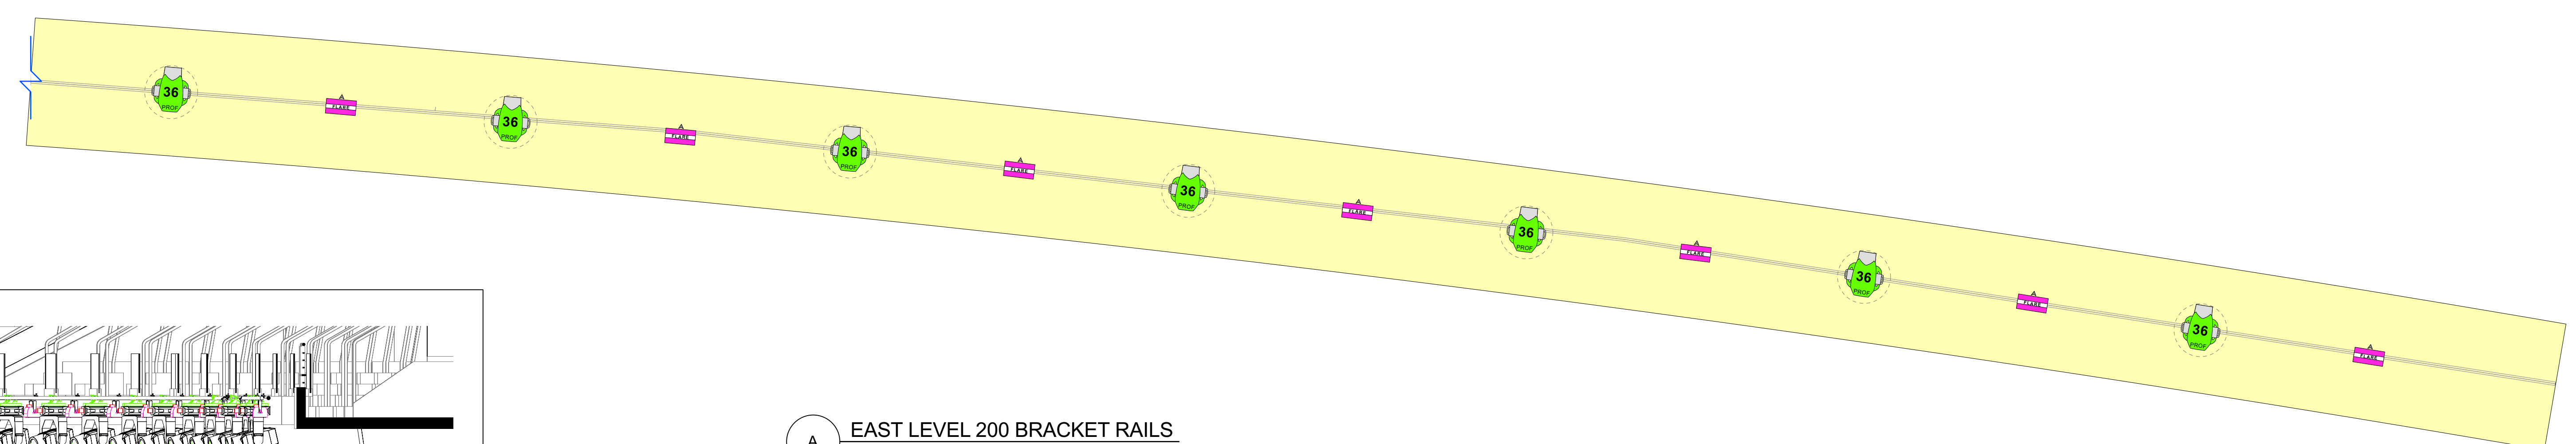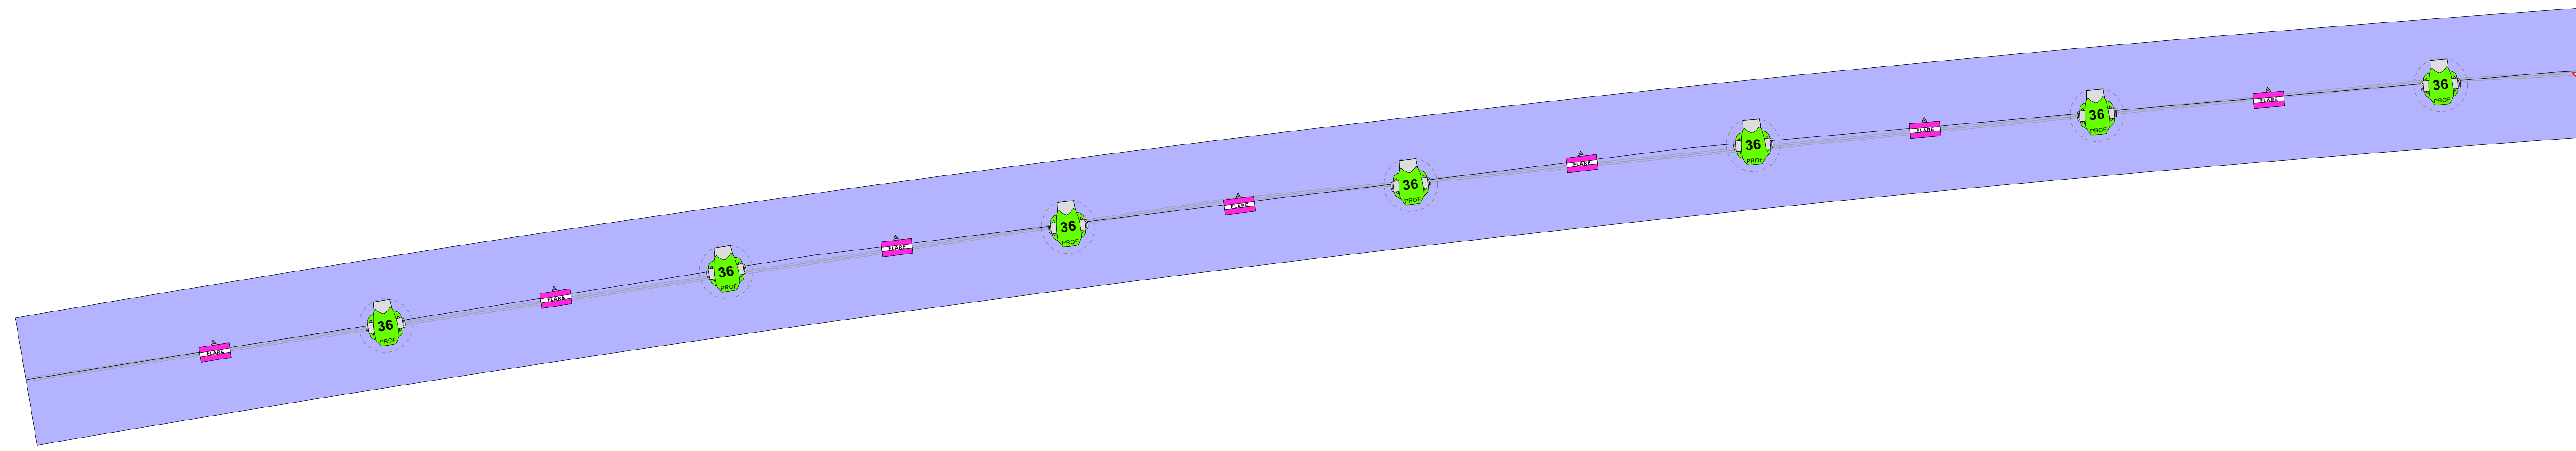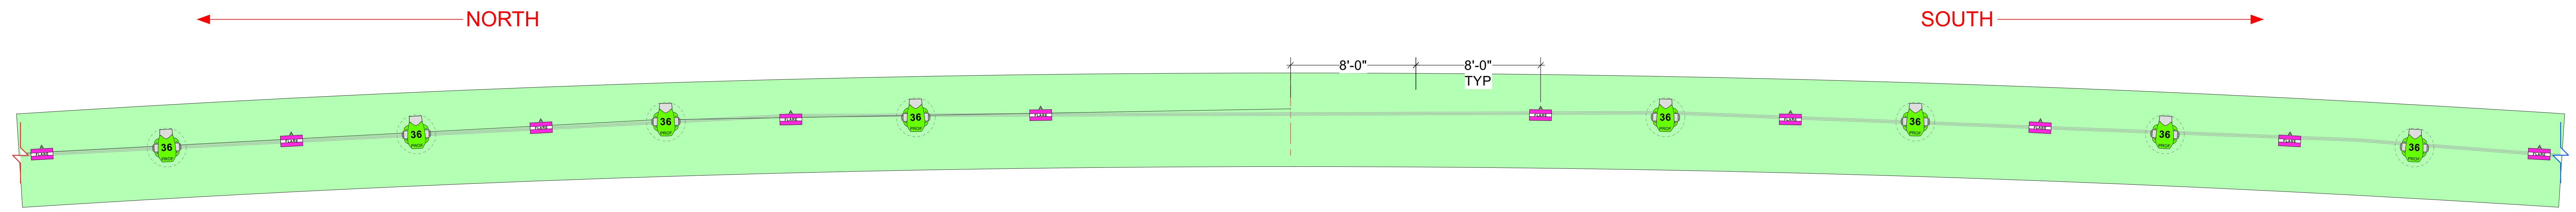

**A EAST LEVEL 200 BRACKET RAILS**  
Scale: 1/4" = 1'-0"

**C LEVEL 200 SUITE SECTION**  
Scale: 1/4" = 1'-0"

**B WEST LEVEL 200 BRACKET RAILS**  
Scale: 1/4" = 1'-0"