



A LEVEL 100 EAST 50 YD LINE GOAL POST
Scale: 1/4" = 1'-0"

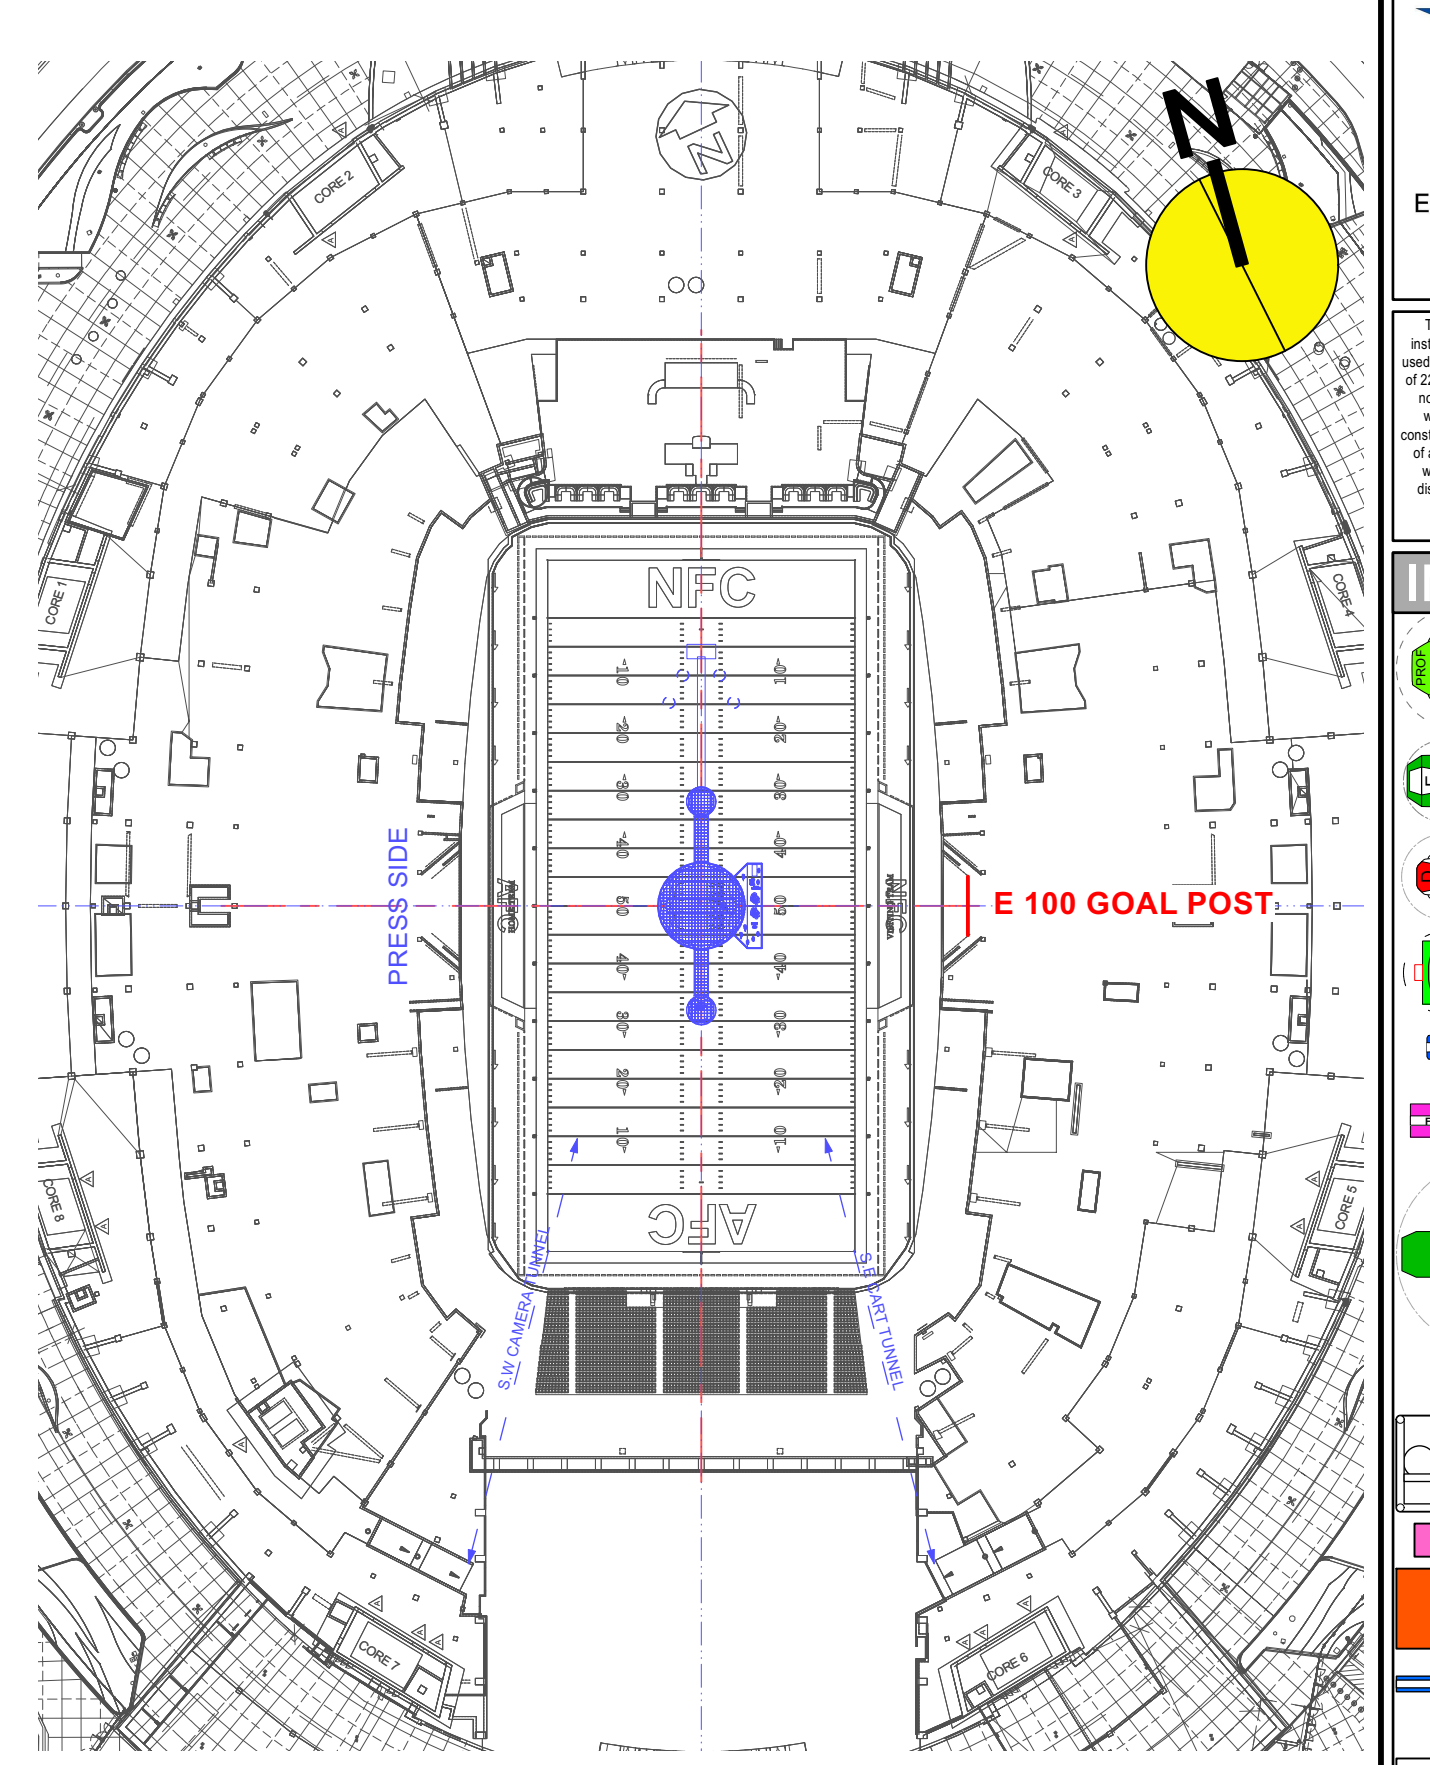


ENTERTAINMENT DESIGN GROUP
Please recycle this paper.

INSTRUMENT KEY

- Philips VaroLine VL3600 Profile @ 1.475w
- PRG Icon Edge @ 550w
- Ayrton Diablo @ 550w
- Robe Robin 1200 LED Wash @ 680w
- Robe Robin Spike @ 200w
- TMB Solars Flare @ 15w
- PRG GC Longthrow @ 1.5kw
- MDG The One Touring @ 700w
- ReelEFX DP-50
- ReelEFX RE 5 Fan @ 2.5kw
- GLP Impression X4 Bar 20 @ 450w
- ACME Pixel Line IP @ 420 w

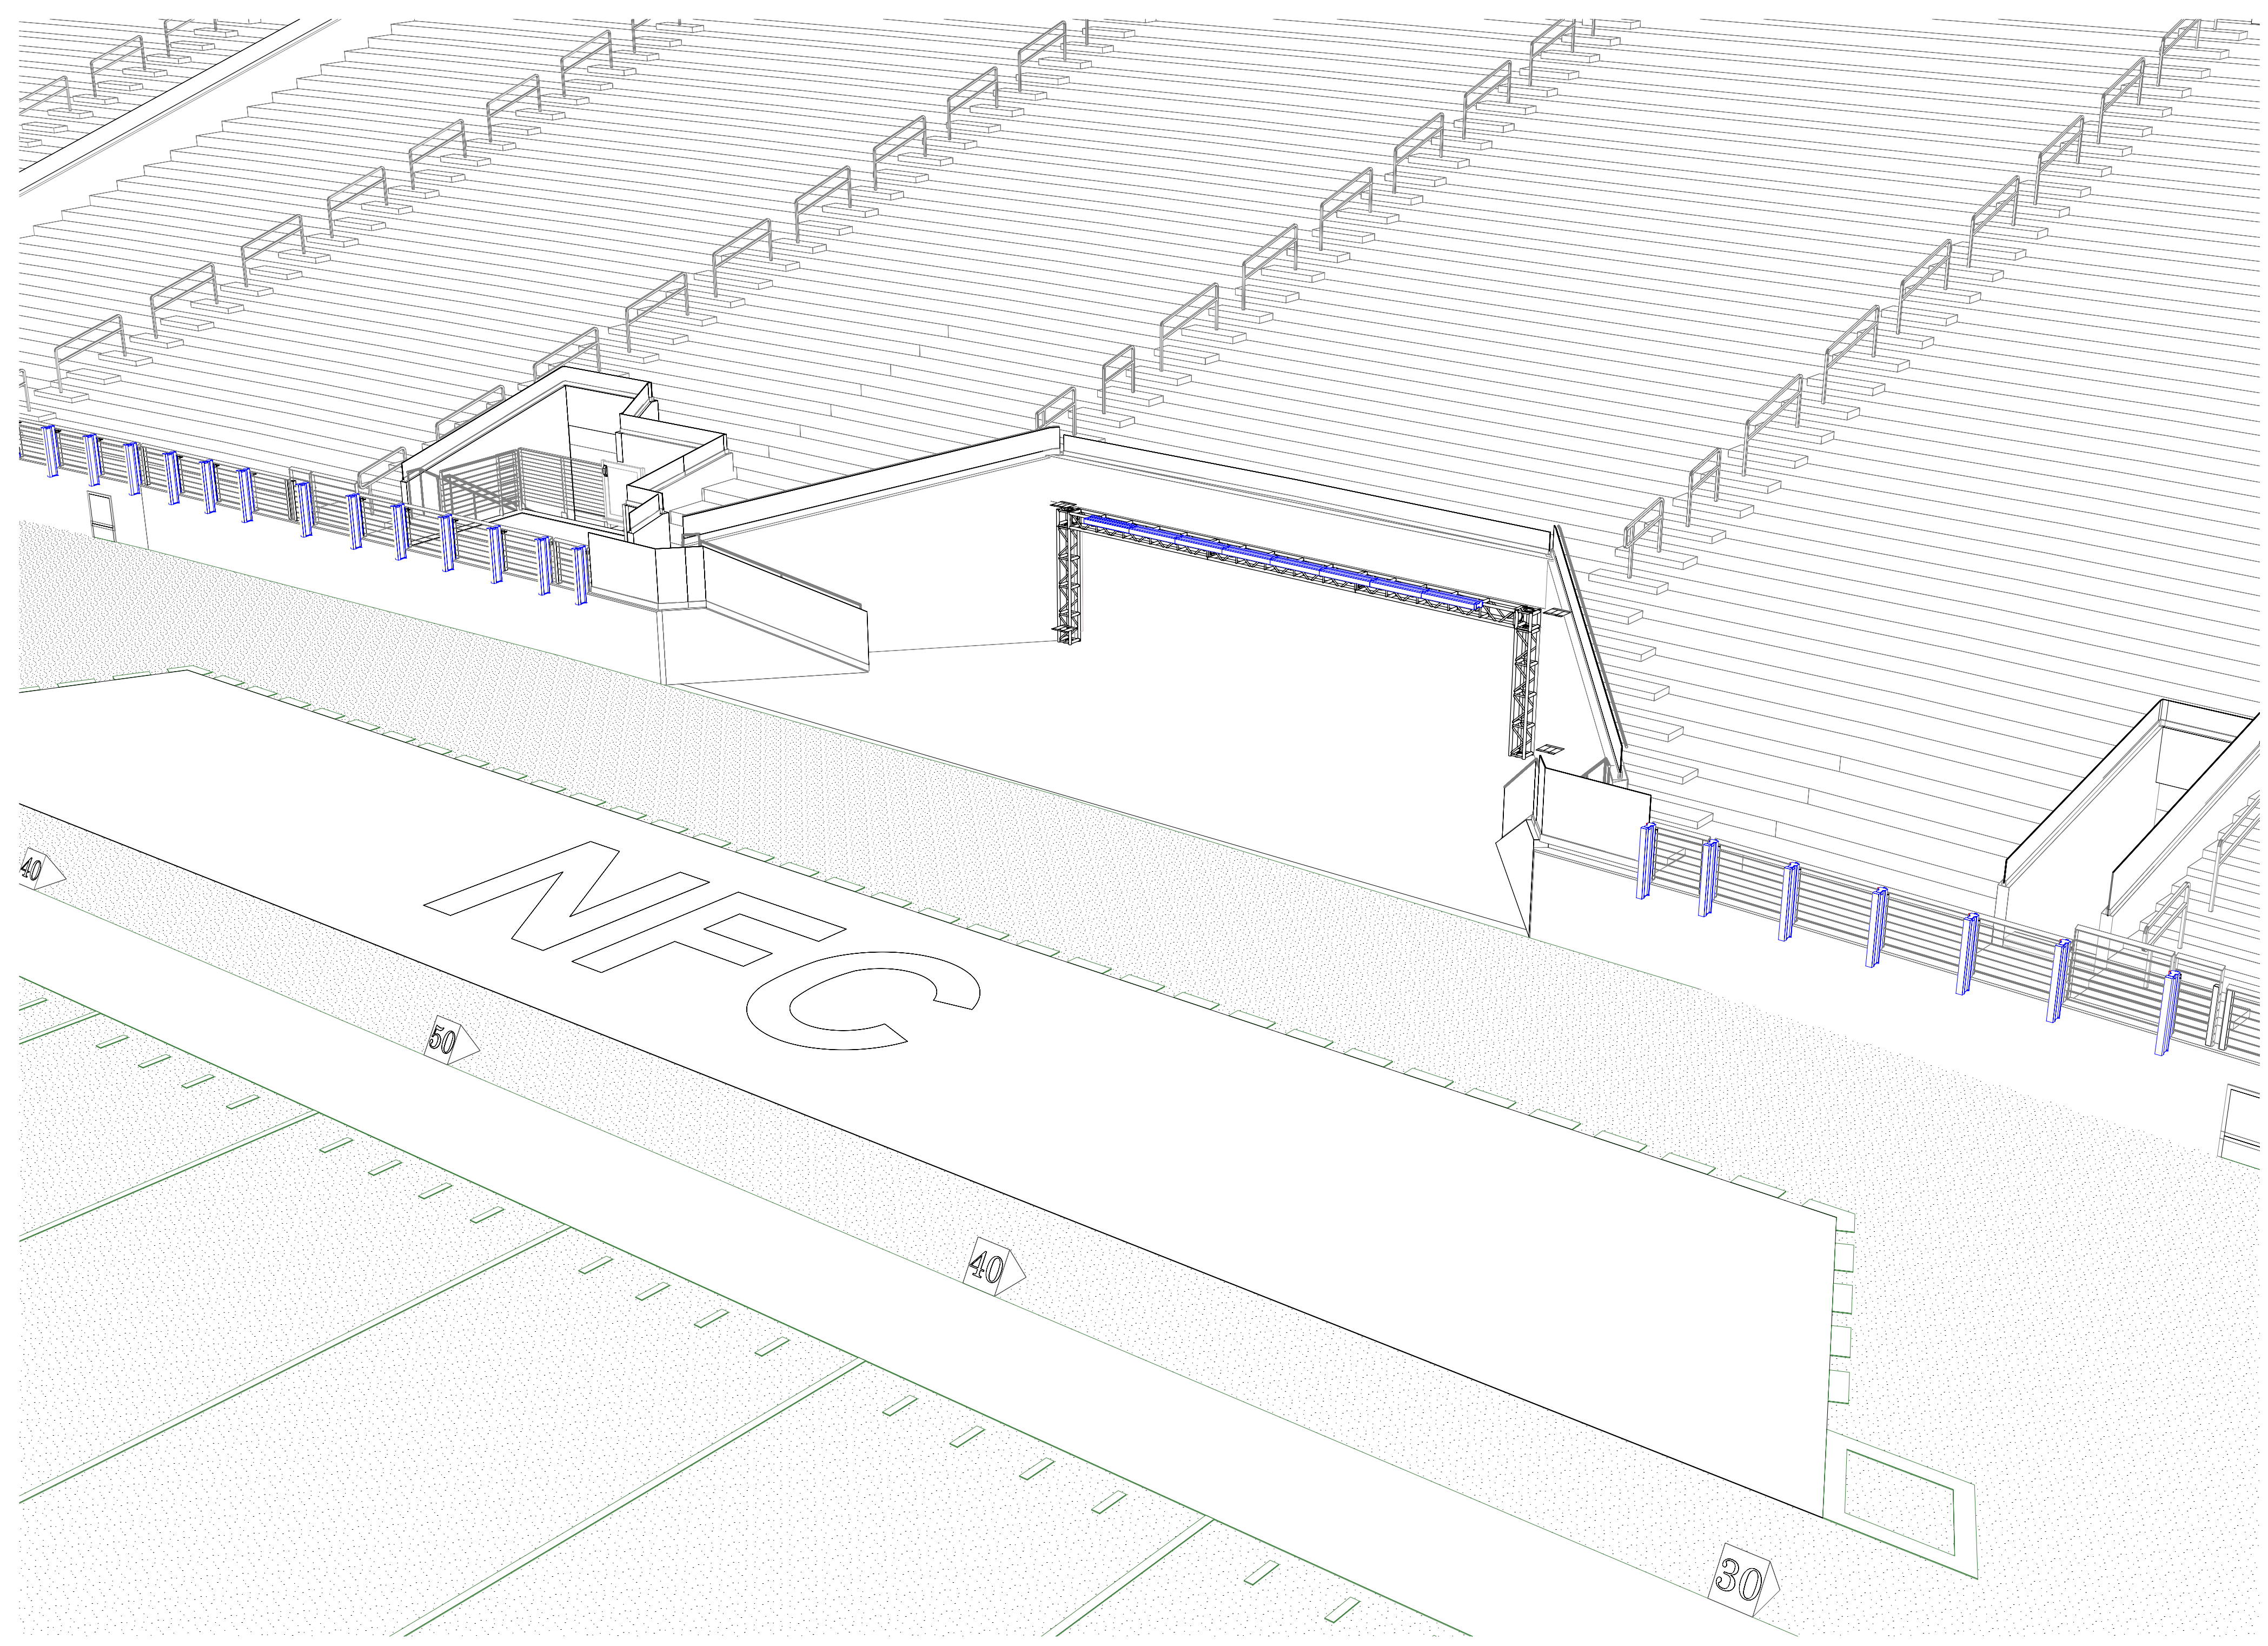

B LEVEL 100 EAST 50 YD LINE GOAL POST PERSPECTIVE
Scale: 3/4" = 1'-0"

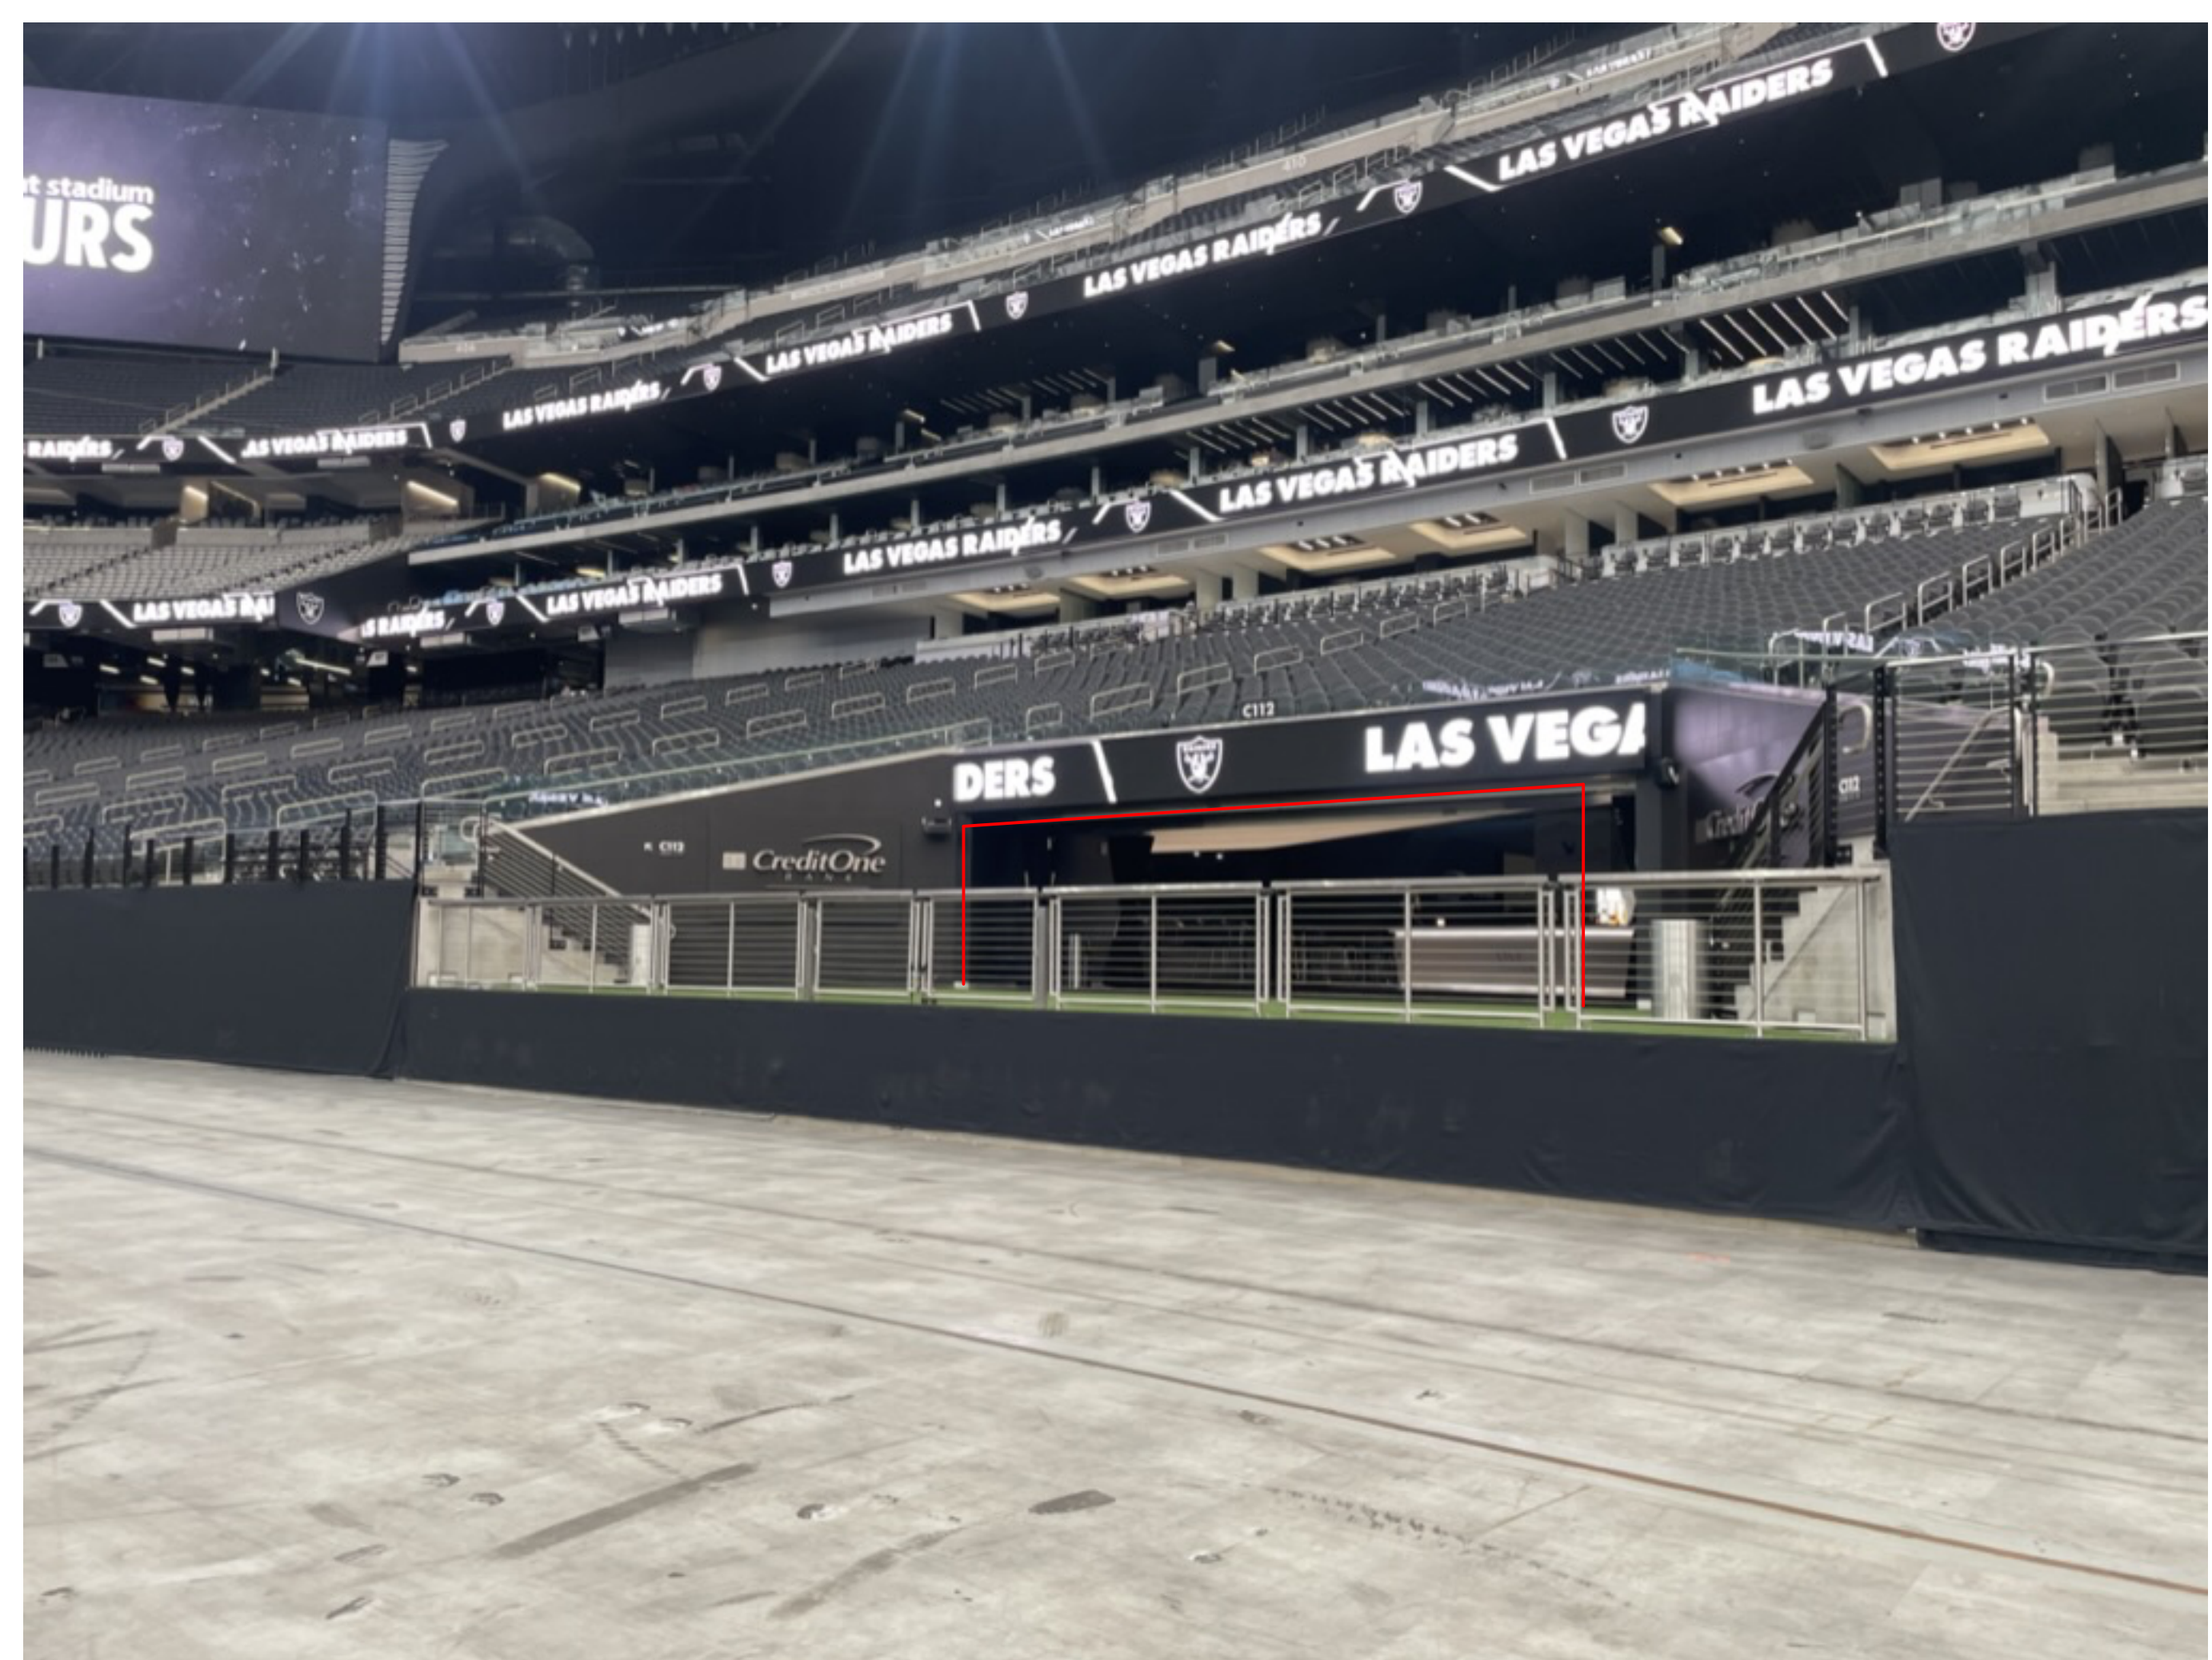

VENUE
ALLEGANT STADIUM
LAS VEGAS, NV

PROJECT
SUPER BOWL
HALFTIME SHOW

DESIGNED BY: GURDON
LEAD L.D.: GREEN / FORSTER
CHAFFER: SIRAL
PROG. 1: MARCHWINSKI
PROG. 2: HUMPHREY
LEAD TECH: MINNOTTE

VERSION

01: PRELIMINARY
02: RIGGING UPD 12/2023
03: RIGGING UPD 12/19/23
04: FIELD UPD 12/15/23
05: CHAIRS UPD 12/15/23
06: RIGGING UPD 12/28/23
07: FOR ADD 01/10/24

PRINT ARCH E SHEET

DRAWN BY: BEG
SCALE: AS NOTED

CONTENTS

- LX-00: COVER
- LX-01: SITE OVERVIEW
- LX-02: GRID
- LX-03: FOLLOWSPOTS
- LX-04: N / S FIELD TRUSS
- LX-05: E / W FIELD TRUSS
- LX-06: LEVEL 400 TRUSS
- LX-07: LEVEL 200 BRACKETS
- LX-08: LEVEL 100 BRACKETS
- LX-09: LEVEL 100 CONTD
- LX-10: FIELD LAYOUT
- LX-11: SECTION N / S
- LX-12: SECTION E / W

SHEET #
LX-09

PUBLISH DATE: 01/10/2024

LVL 100 CONT'D