







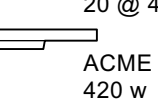



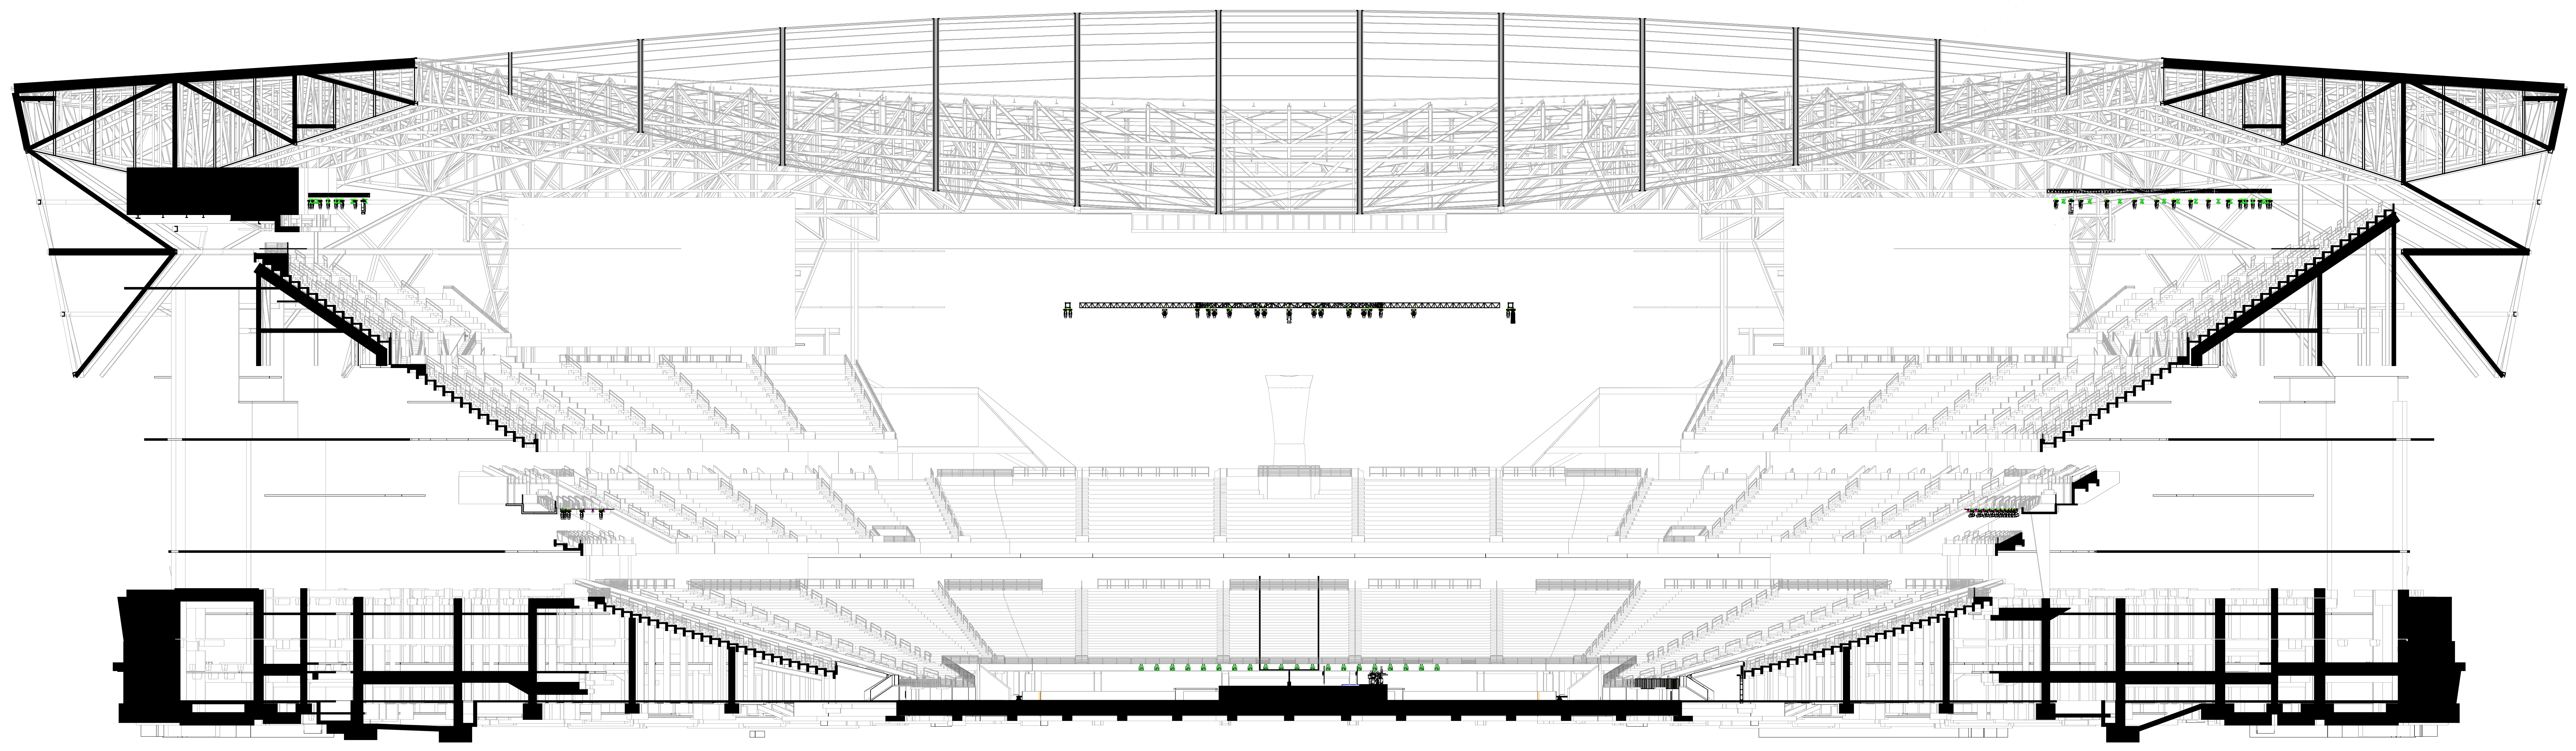



The information on this sheet is preliminary and subject to change without notice. It is not to be used for construction or other purposes without the written consent of EDG. 

**INSTRUMENT KEY**

-  Philips Vari-Lite VL 3600 Profile @ 1.475w
-  PRG Icon Edge @ 650w
-  Ayrton Diablo @ 650w
-  Robe Robin 1200 LED Wash @ 650w
-  Robe Robin Spikie @ 200w
-  TMB Solaris Flare @ 1kw
-  PRG GC Longthrow @ 1.5kw
-  MDG The One Touring @ 700w
-  ReelEFX DP-50
-  ReelEFX RE 5 Fan @ 2.5kw
-  GLP Impression X4 Bar 20 @ 450w
-  ACME Pixel Line IP @ 420 w

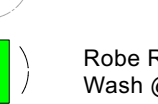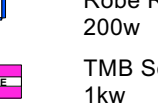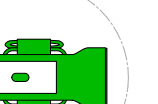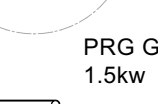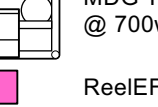


**A SECTION DUE NORTH**  
Scale: 1" = 20'-0"

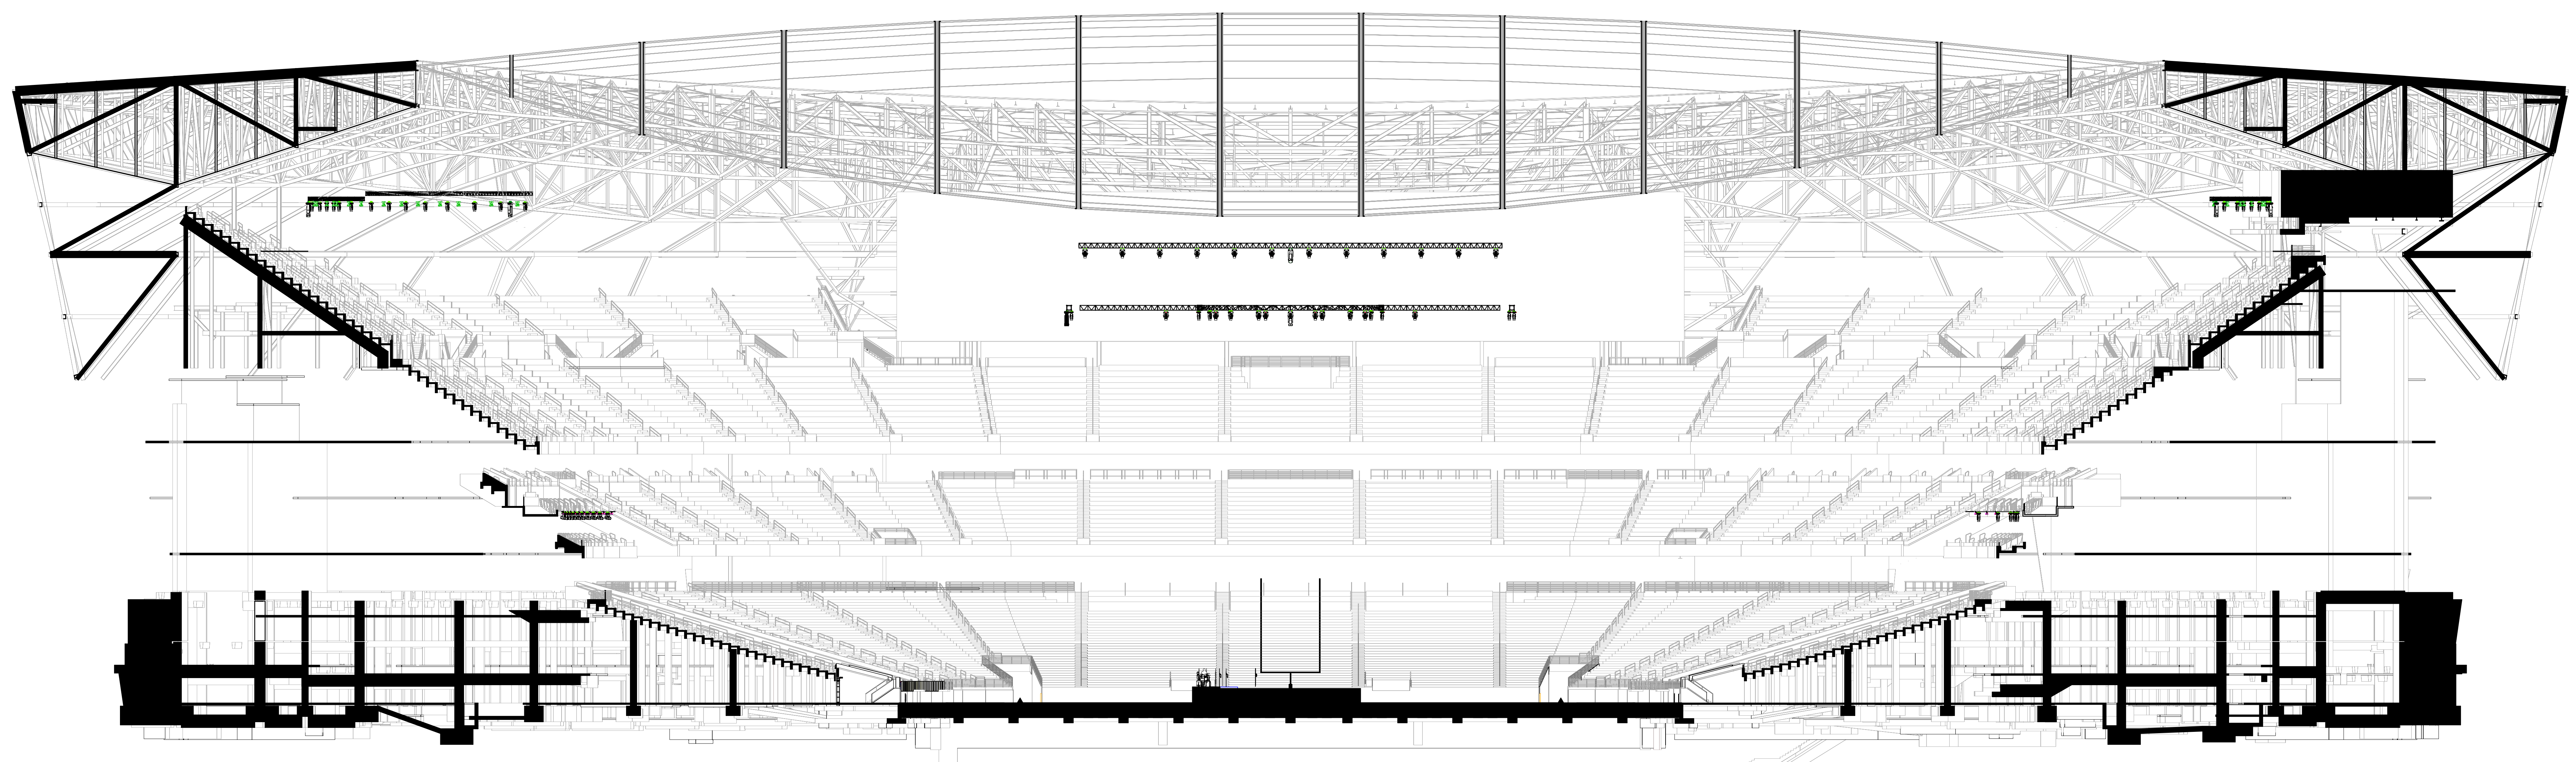

**B SECTION DUE SOUTH**  
Scale: 1" = 20'-0"

VENUE  
ALLEGIANT STADIUM  
LAS VEGAS, NV

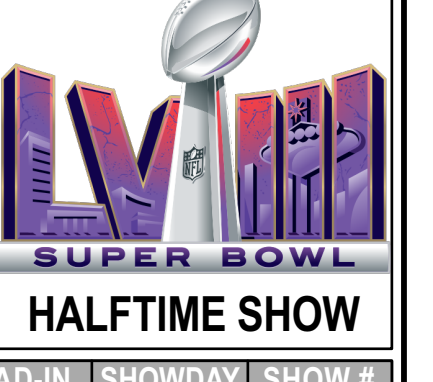

PROJECT  
HALFTIME SHOW

DATE: 01/22/2024  
REVISION: 02/11/24  
#2405

DESIGNER: GURDON  
LEAD L.D.: GREEN / FORSTER  
DRAFTER: SIKAL  
PROG. 1: MARCHWINSKI  
PROG. 2: HUMPHREY  
LEAD TECH: MINNOTTE

VERSION  
01: PRELIMINARY  
02: RIGGING UPD 12/20/23  
03: RIGGING UPD 12/19/23  
04: FIELD UPD 12/19/23  
05: GATE UPD 12/19/23  
06: RIGGING UPD 12/26/23  
07: FOR ADD 01/01/24

PRINT ARCH E SHEET  
DRAWN BY: BEG  
SCALE: AS NOTED

CONTENTS  
LX-00: COVER  
LX-01: SITE OVERVIEW  
LX-02: GRID  
LX-03: FOLLOWSPOTS  
LX-04: N / S FIELD TRUSS  
LX-05: E / W FIELD TRUSS  
LX-06: LEVEL 400 TRUSS  
LX-07: LEVEL 200 BRACKETS  
LX-08: LEVEL 100 BRACKETS  
LX-09: LEVEL 100 COUNTD  
LX-10: FIELD LAYOUT  
LX-11: SECTION N / S  
LX-12: SECTION E / W

SHEET #  
LX-11

PUBLISH DATE:  
01/10/2024

SECTION N/S