

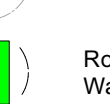
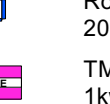
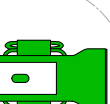
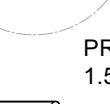


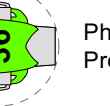






INSTRUMENT KEY

-  PRG Icon Edge @ 550w
-  Ayrton Diablo @ 550w
-  Robe Robin 1200 LED Wash @ 650w
-  Robe Robin Spikie @ 200w
-  TMB Solaris Flare @ 1kw
-  PRG GC Longthrow @ 1.5kw
-  MDG The One Touring @ 700w
-  ReelFX DP-50
-  ReelFX RE 5 Fan @ 2.5kw
-  GLP Impression X4 Bar @ 450w
-  ACME Pixel Line IP @ 420 w



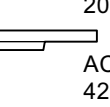
A SECTION DUE WEST
Scale: 1" = 30'-0"

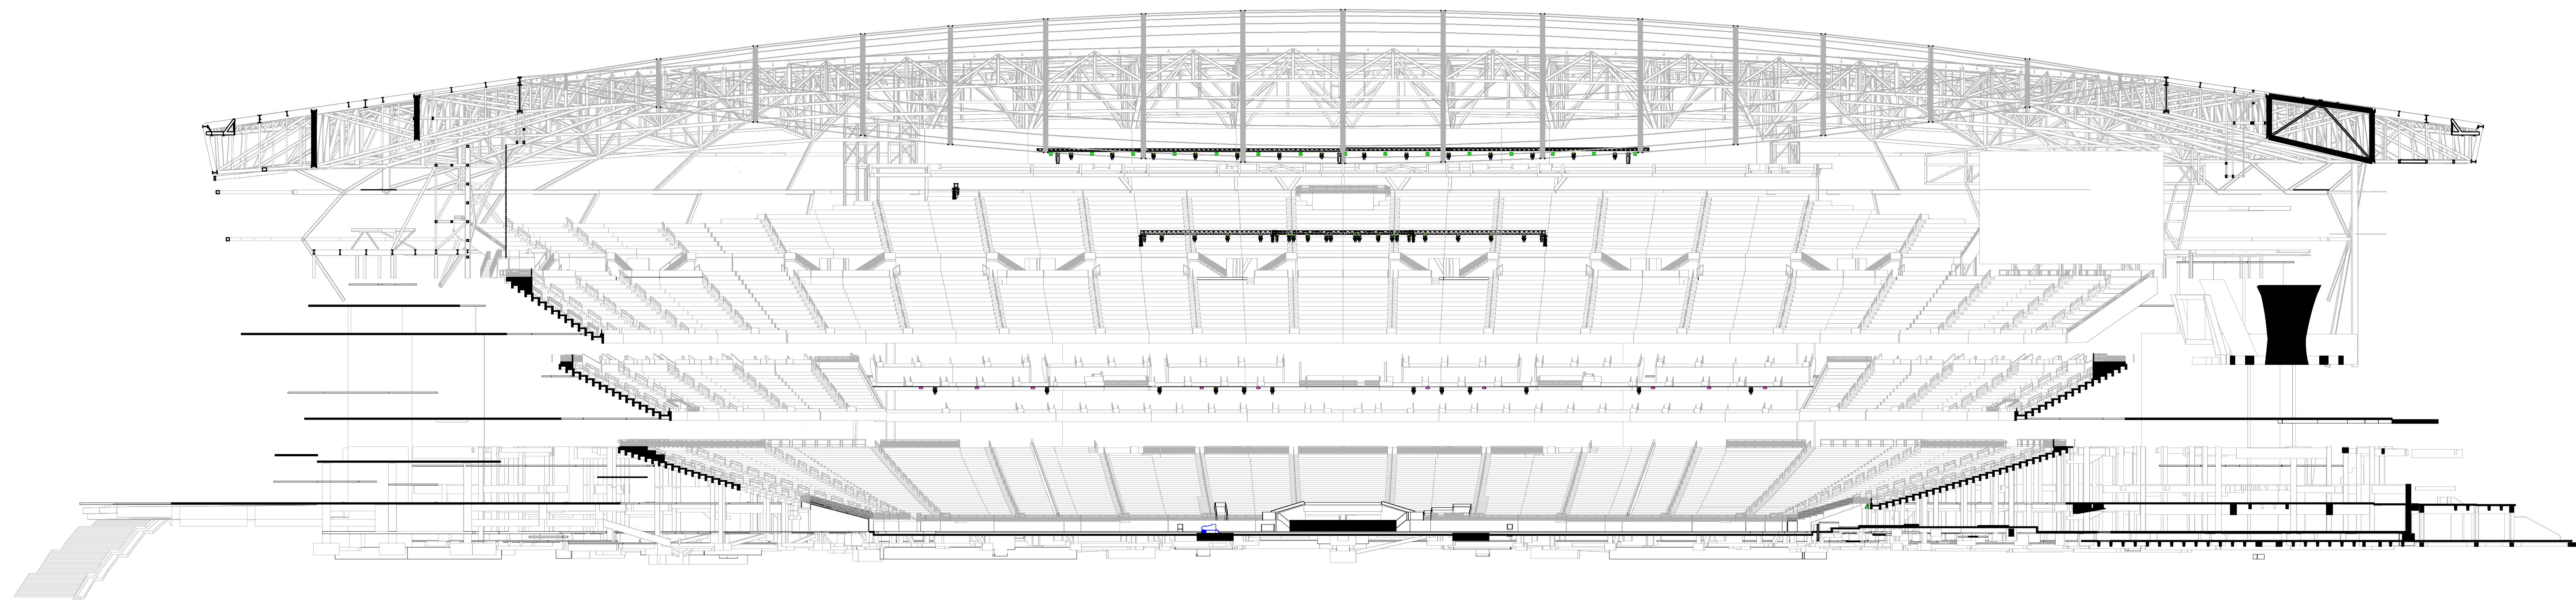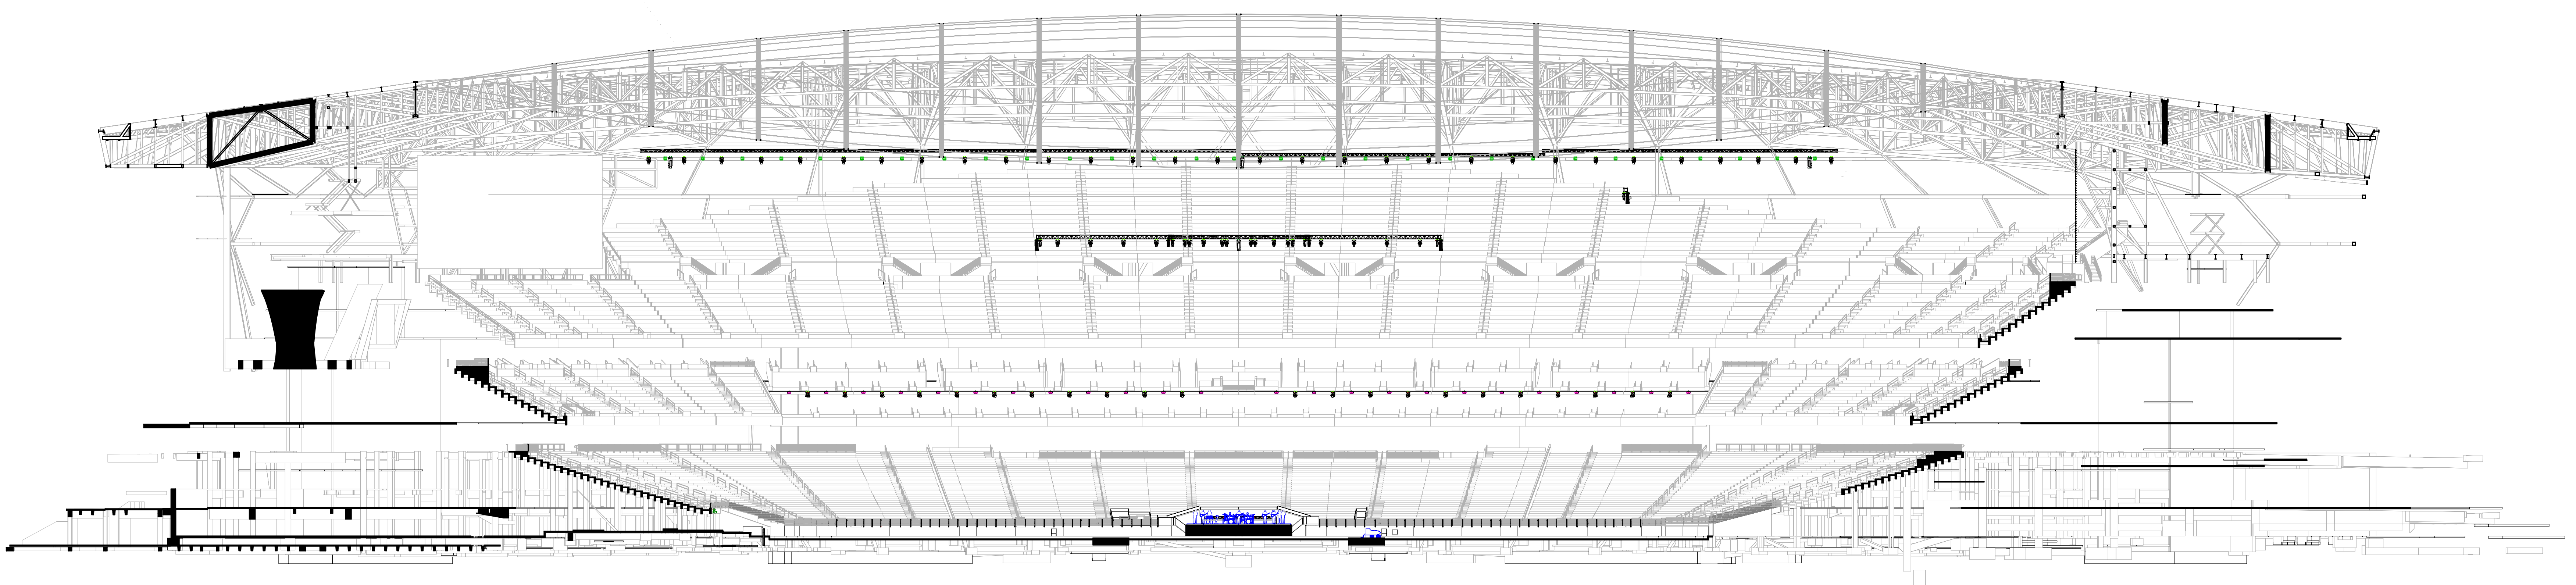

1 SECTION DUE WEST
Scale: 1" = 30'-0"

VENUE

ALLEGIANT STADIUM
LAS VEGAS, NV

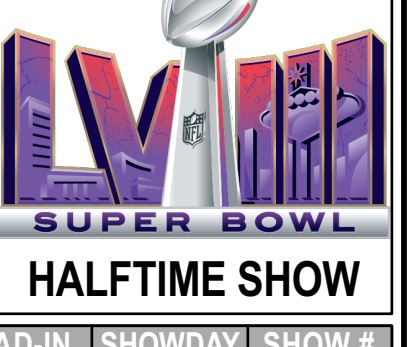

PROJECT

REVISIONS: 01/22/2024 02/11/24 #2405

DESIGNER: GURDON
LEAD L.D.: GREEN / FORSTER
CHAFFER: SIRAL
PROG. 1: MARCHWINSKI
PROG. 2: HUMPHREY
LEAD TECH: MINNOTTE

VERSION	DATE	DESCRIPTION
01	PRELIMINARY	
02	RIGGING UPD 12/2/23	
03	RIGGING UPD 12/19/23	
04	FIELD UPD 12/19/23	
05	CHAITS UPD 12/19/23	
06	RIGGING UPD 12/26/23	
07	FOR ADJ 01/01/24	

PRINT ARCH E SHEET

DRAWN BY: BEG SCALE: AS NOTED

CONTENTS

LX-00	COVER
LX-01	SITE OVERVIEW
LX-02	GRID
LX-03	FOLLOWSPOTS
LX-04	N / S FIELD TRUSS
LX-05	E / W FIELD TRUSS
LX-06	LEVEL 400 TRUSS
LX-07	LEVEL 200 BRACKETS
LX-08	LEVEL 100 BRACKETS
LX-09	LEVEL 100 COUNTD
LX-10	FIELD LAYOUT
LX-11	SECTION N / S
LX-12	SECTION E / W

SHEET #

LX-12

PUBLISH DATE: 01/10/2024

SECTION EW