



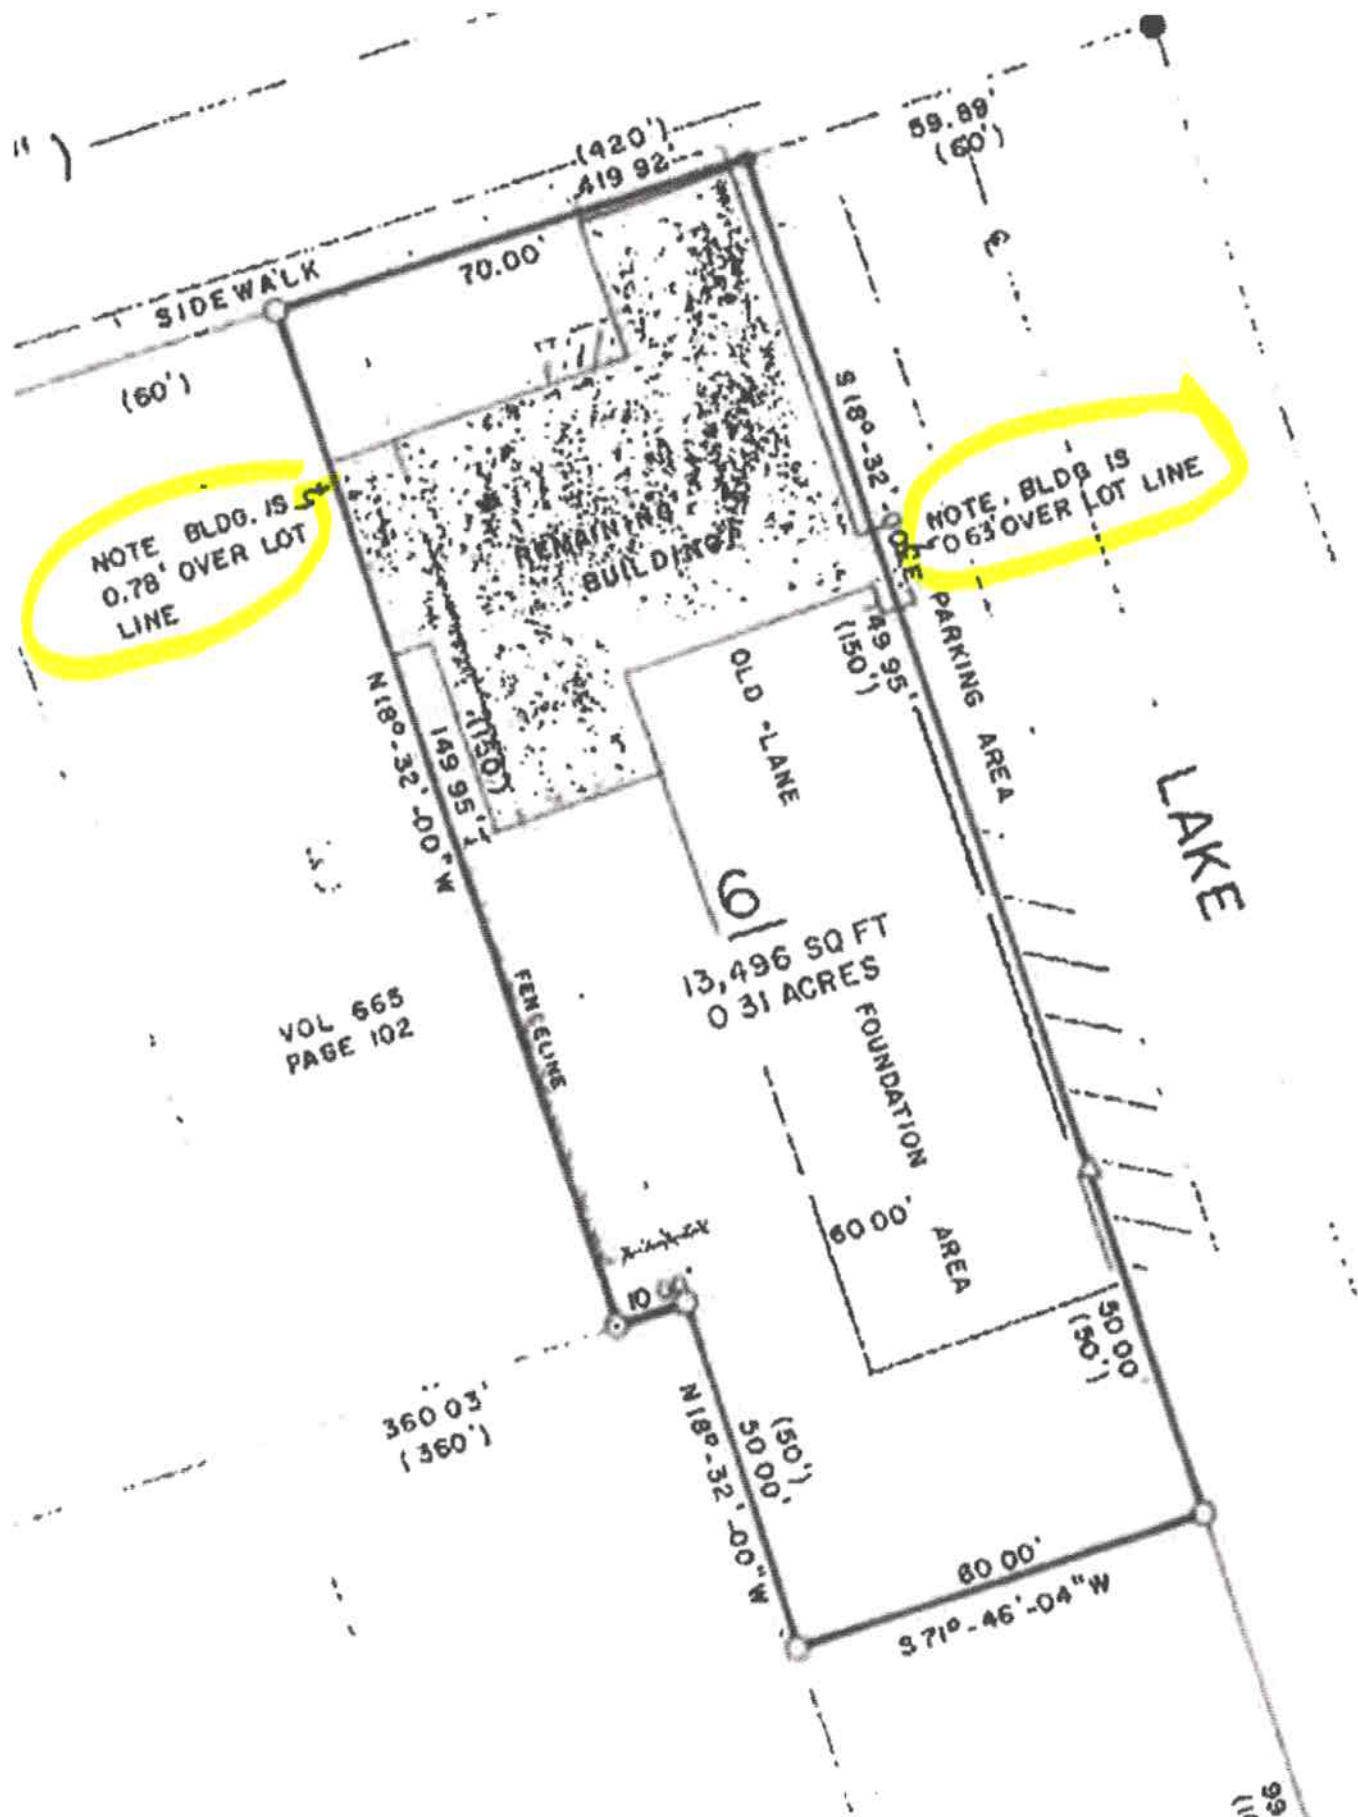

NOTE: DESCRIPTION PROVIDED ON SEPARATE SHEET.

MAP #	B3787
DATE FILED	NOV 03 1997
BY	98
DESCRIPTION FILED	
CEDIDA CO. SURVEYOR'S OFFICE	

BEARINGS ARE BASED ON THE WEST LINE
OF THE PREVIOUS SURVEY.

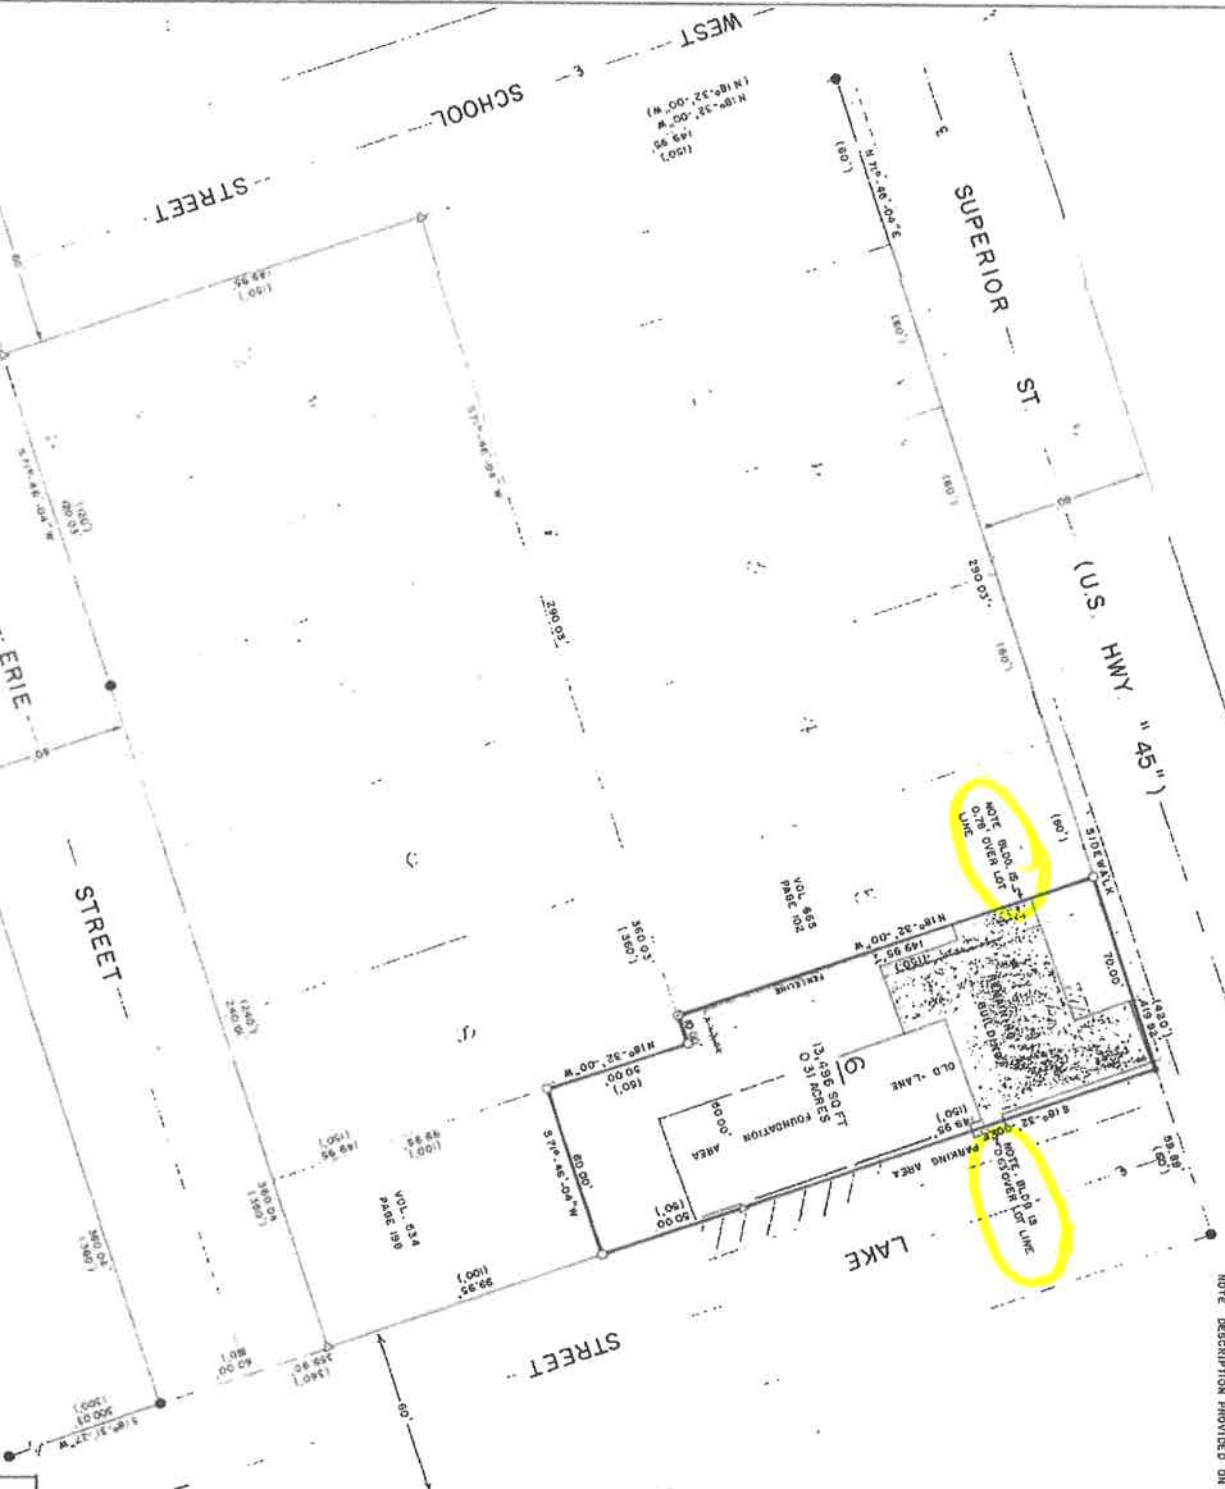

Being
Lot 6 and part of Lots 5 & 7 in Block 6
of the
Original Plat of the Village of Three Lakes
in the
Northwest 1/4
Section 7, T38N, R11E
TOWN OF THREE LAKES, ONEIDA COUNTY, WI

Legend

- 1" DIA. IRON PIPE FOUND IN PLACE
- 1" x 24" IRON PIPE SET THIS SURVEY
- △ M.A.G. MARK IN PAVEMENT SET THIS SURVEY
- △ COMPUTED POSITION
- () BEARING AND DISTANCE OF RECORD
- PARCEL SURVEYED
- PLATTED LOTS

"SURVEYOR'S CERTIFICATE"

I hereby certify that I have surveyed and mapped the lands shown hereon and that, to the best of my knowledge and belief, said survey and map is a true and correct representation thereof, and that I have complied with the Wisconsin Administrative Code A-C-7.

Dated this 19th day of September 1997.

[Signature]
K. W. Soder R.L.S. #1731



Survey For:

Bill & Karen Hren
1765 Superior Street
Three Lakes, WI, 54562

Soder Surveying
Three Lakes, WI.

Dwg. No.
H428