


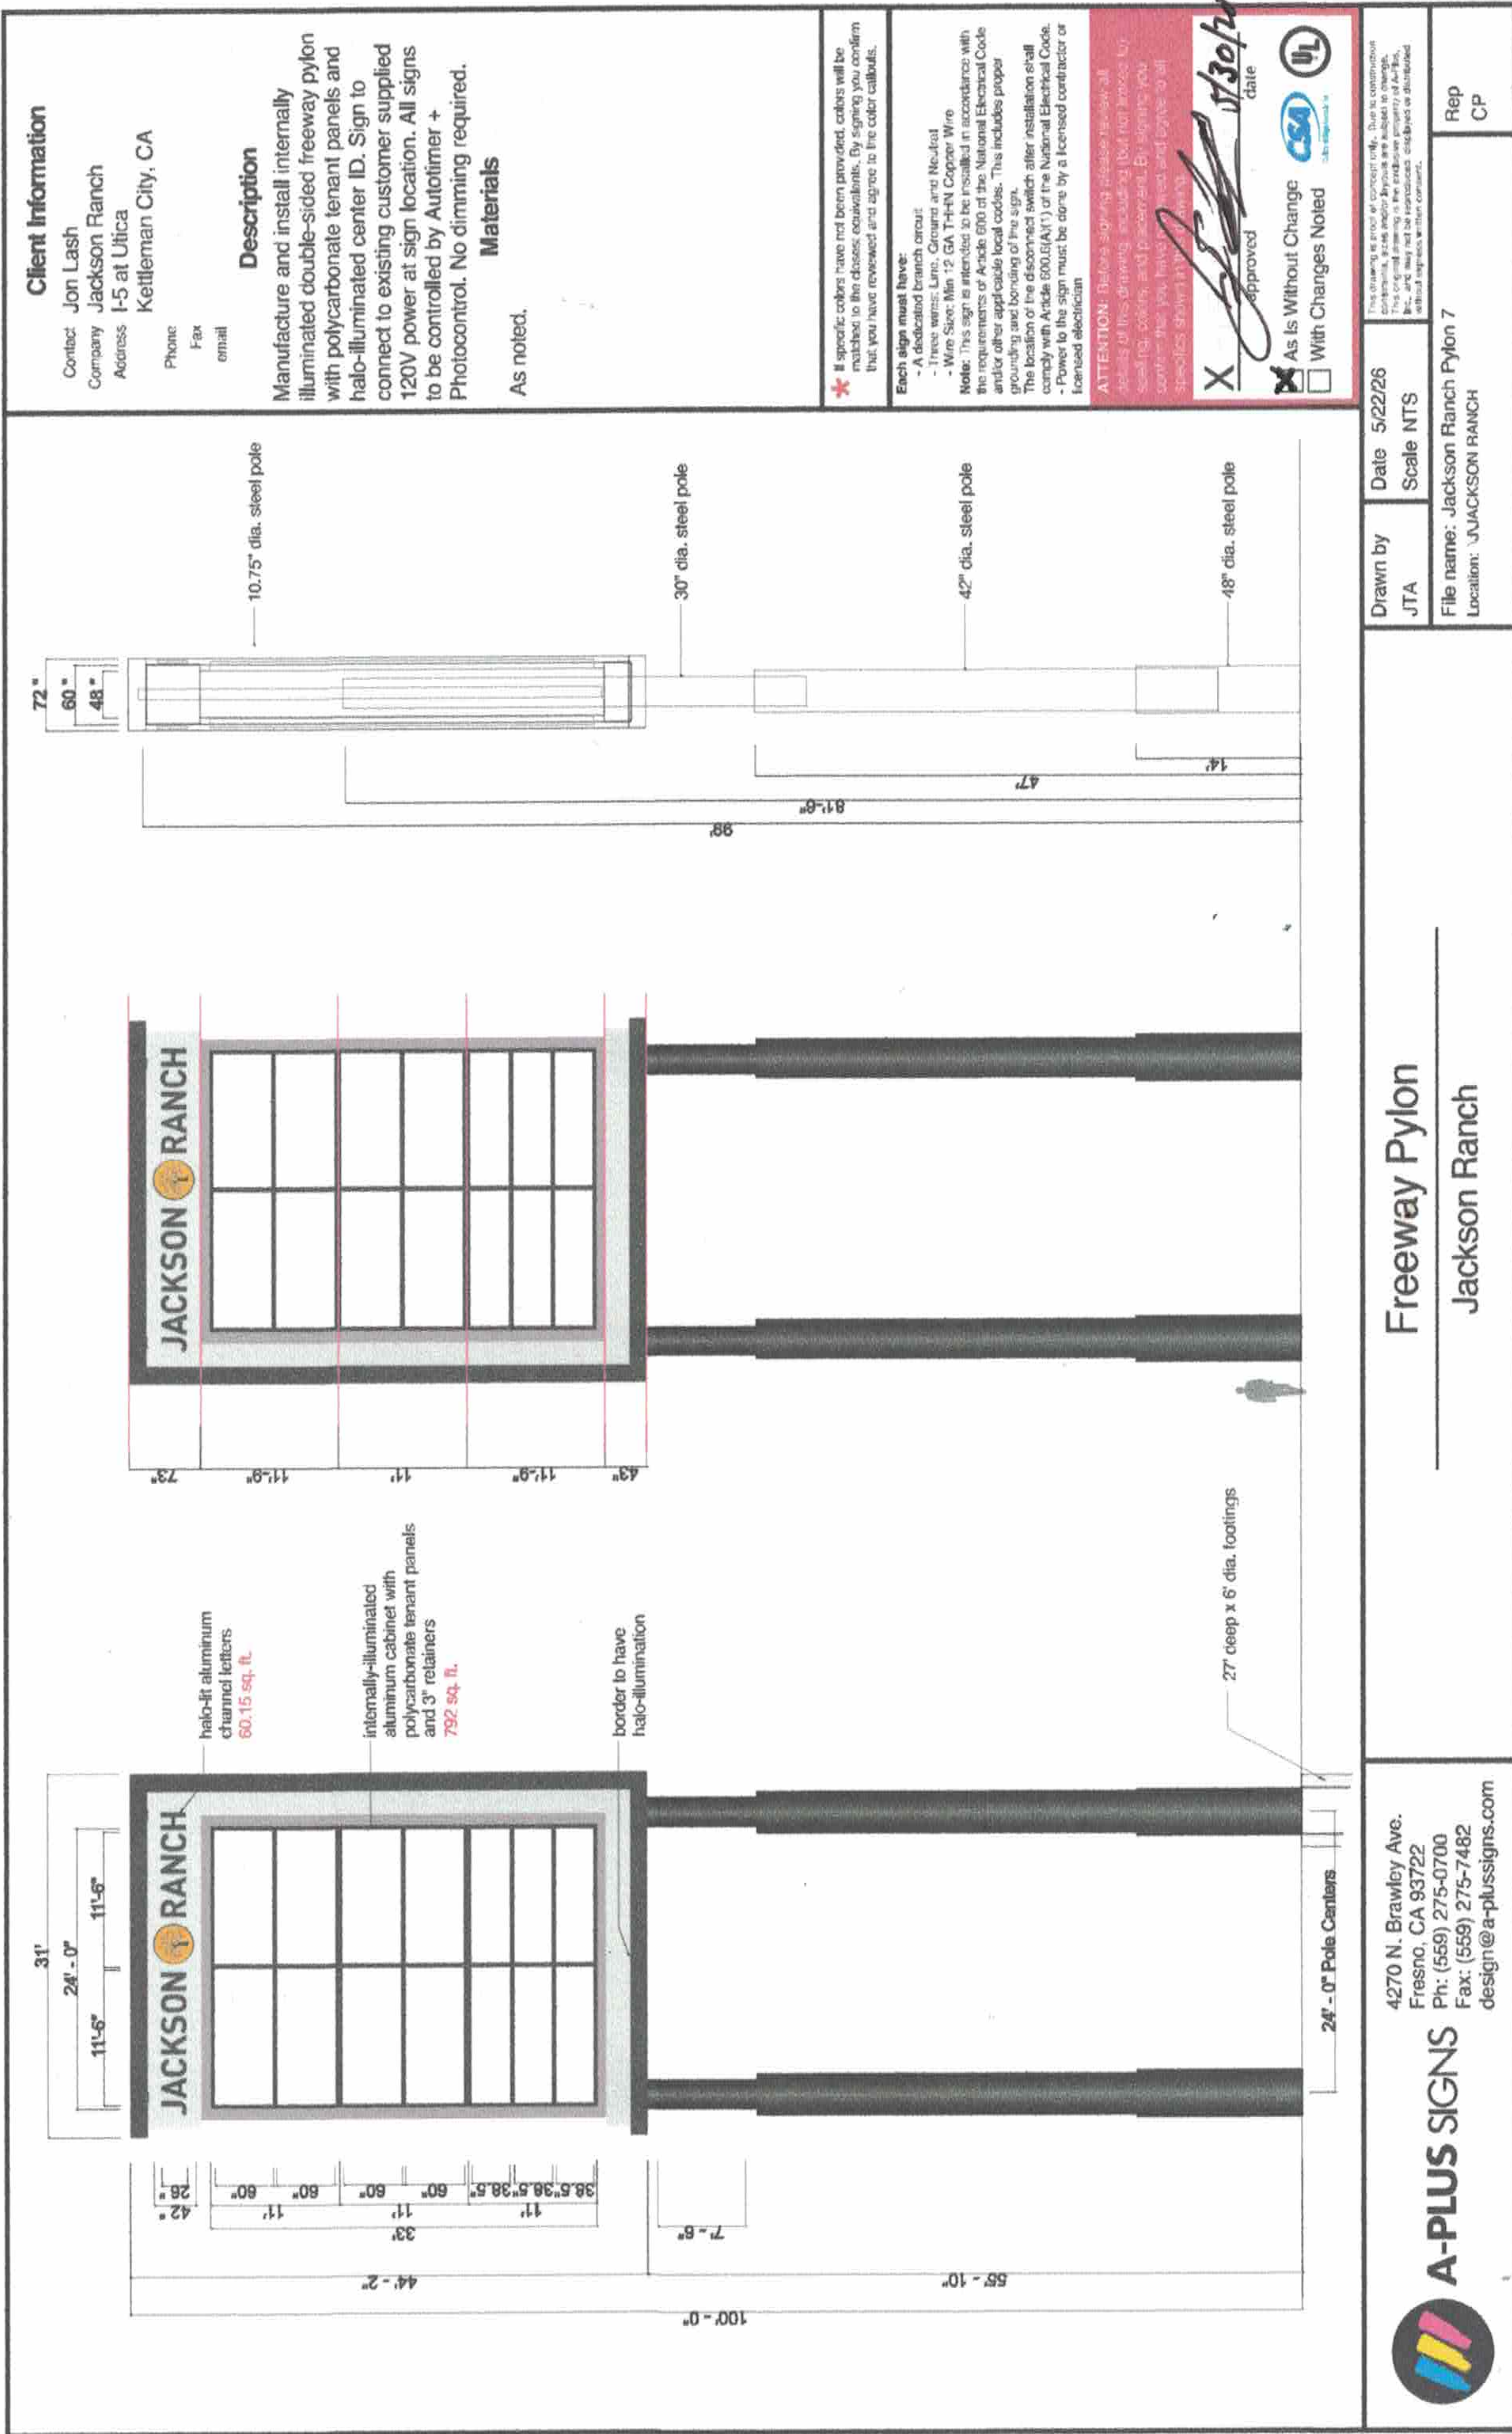

Client Information

Contact: Jon Lash
Company: Jackson Ranch
Address: I-5 at Utica
Kettleman City, CA
Phone:
Fax:
email:

Description

Manufacture and install internally illuminated double-sided freeway pylon with polycarbonate tenant panels and halo-illuminated center ID. Sign to connect to existing customer supplied 120V power at sign location. All signs to be controlled by Autotimer + Photocontrol. No dimming required.

Materials

As noted.

* If specific colors have not been provided, colors will be matched to the closest equivalents. By signing you confirm that you have reviewed and agree to the color callouts.

Each sign must have:

- Three wires: Line, Ground and Neutral
 - Wire Size: Min 12 GA THHN Copper Wire
- Note: This sign is intended to be installed in accordance with the requirements of Article 600 of the National Electrical Code and/or applicable local codes. This includes proper grounding and bonding of the sign.
- The location of the disconnect switch after installation shall comply with Article 600.6(A)(1) of the National Electrical Code.
- Power to the sign must be done by a licensed contractor or licensed electrician

ATTENTION: Before signing please review all details of this drawing, including (but not limited to) scaling, color, and placement. By signing you confirm that you have reviewed and agree to all specifics shown in this drawing.

☒ Approved ☐ As Is Without Change ☐ With Changes Noted

Signature: [Signature] Date: 5/30/26

CSA Underwriters Laboratories

Drawn by: JTA Date: 5/22/26 Scale: NTS

File name: Jackson Ranch Pylon 7 Location: \JACKSON RANCH

Rep: CP

A-PLUS SIGNS

4270 N. Brawley Ave.
Fresno, CA 93722
Ph: (559) 275-0700
Fax: (559) 275-7482
design@a-plus-signs.com

Freeway Pylon

Jackson Ranch