



2001 FEB - 6 PM 2:27

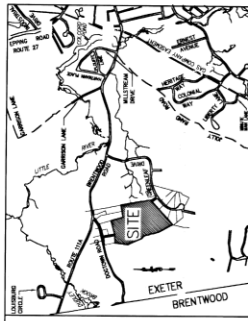

SCALE: 1"=2000'

NOTES:

1. ALL LOTS ARE SUBJECT TO A 20' SLOPE, GRADING, DRAINAGE, AND UTILITY EASEMENT ALONG FRONTAGE.

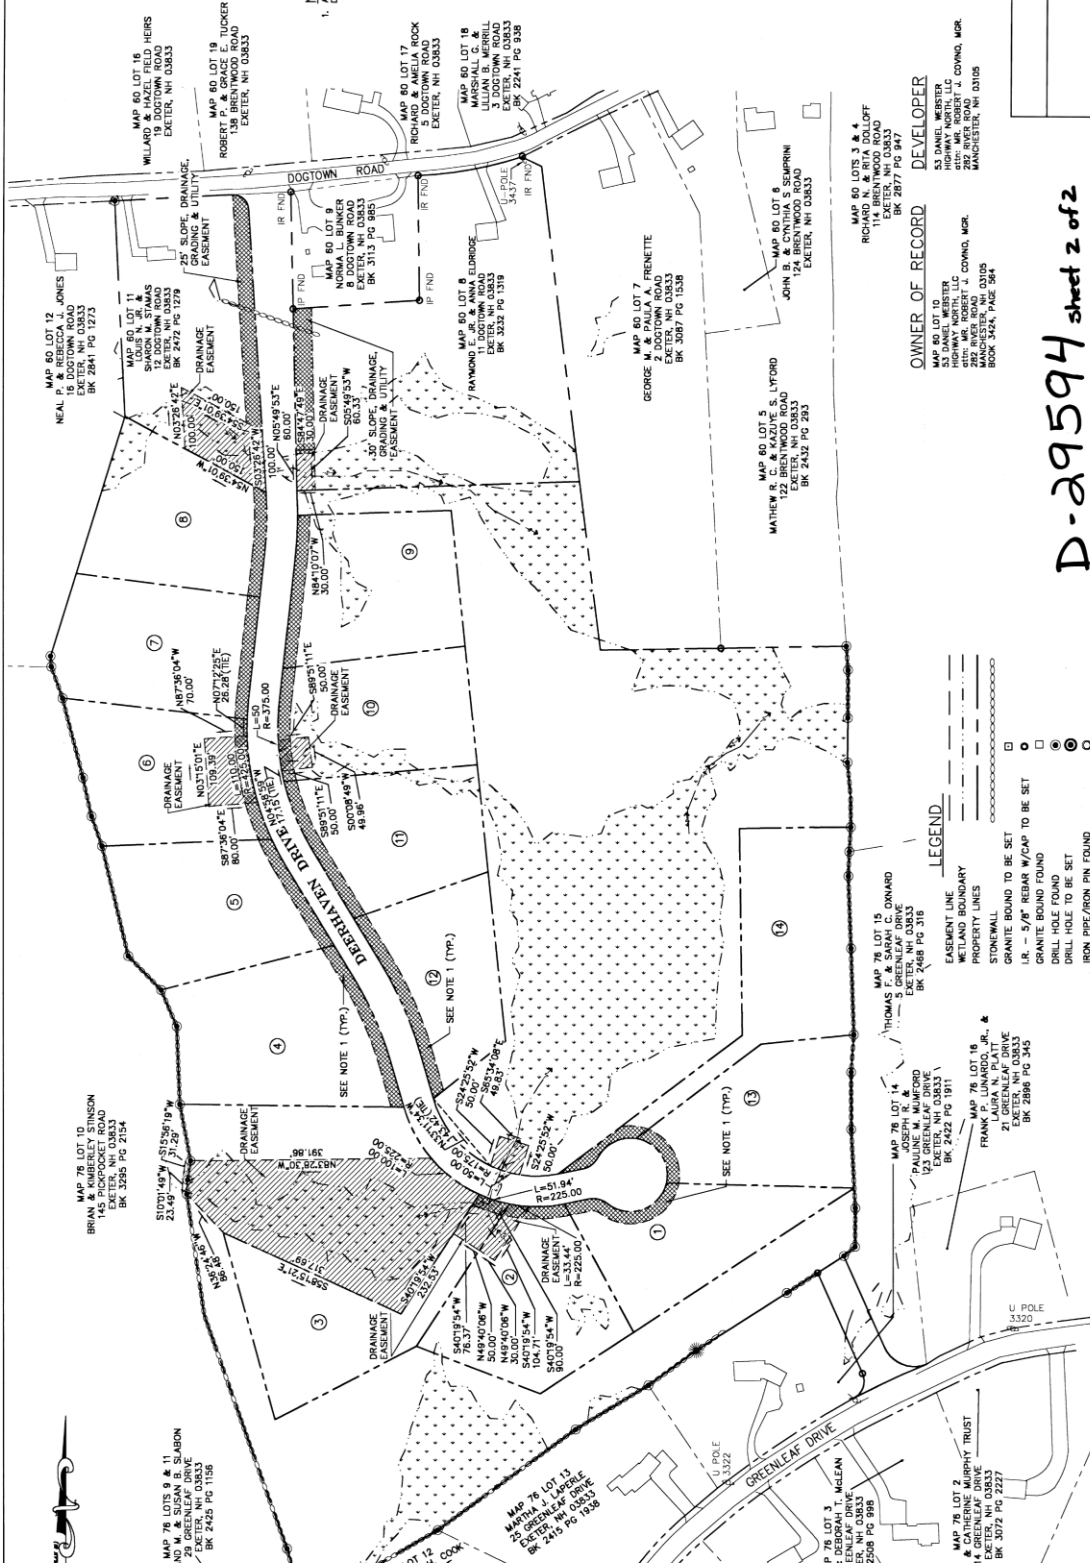









LEGEND

- EASEMENT LINE
- PROPERTY LINE
- STONEWALL
- GRANITE BOUND TO BE SET
- GRANITE BOUND FOUND
- DRILL HOLE TO BE SET
- IRON PIPE/IRON PIN FOUND
- SLOPE, GRADING, DRAINAGE AND UTILITY EASEMENT

GRAPHIC SCALE



CERTIFY THAT THIS PLAN IS THE RESULT OF THEODOLITE AND ELECTRONIC DISTANCE MEASUREMENTS AND THAT THE DIRECT SUPERVISION OF THE ACCURACY OF THE CLOSED TRAVERSE EXCEEDS THE PRECISION OF 1 IN 10,000.

DOUGLAS S. WOLLMER, L.L.S. DATE: 2/11/02

TOWN OF EXETER PLANNING BOARD
DATE: 2/16/02

D-29594 sheet 2 of 2



NO.	DATE	REVISION

DOUGLAS S. WOLLMER, L.L.S. DATE: 2/11/02

CHRISTINA ESTATES SUBDIVISION
JONES & BEACH ENGINEERS, INC.
85 FORTSMOUTH AVENUE
STRATHAM, N.H. 03885
PHONE 772-4746 FAX 772-0227

SCALE: 1"=100'
DATE: 2/19/00
FILE: 9801BWMG
REV: 5
SHEET NO. 4 OF 18

SEE SHEET A2 FOR BOUNDARY DATA OF PROPOSED LOTS

DOG TOWN ROAD, EXETER, NH
TAX MAP 80 LOT 10

EASEMENT PLAN
FOR THE

DOG TOWN ROAD, EXETER, NH
TAX MAP 80 LOT 10