


## 1949 Self Latching Top Flush Bolt

FOR FIRE RATED WOOD DOORS

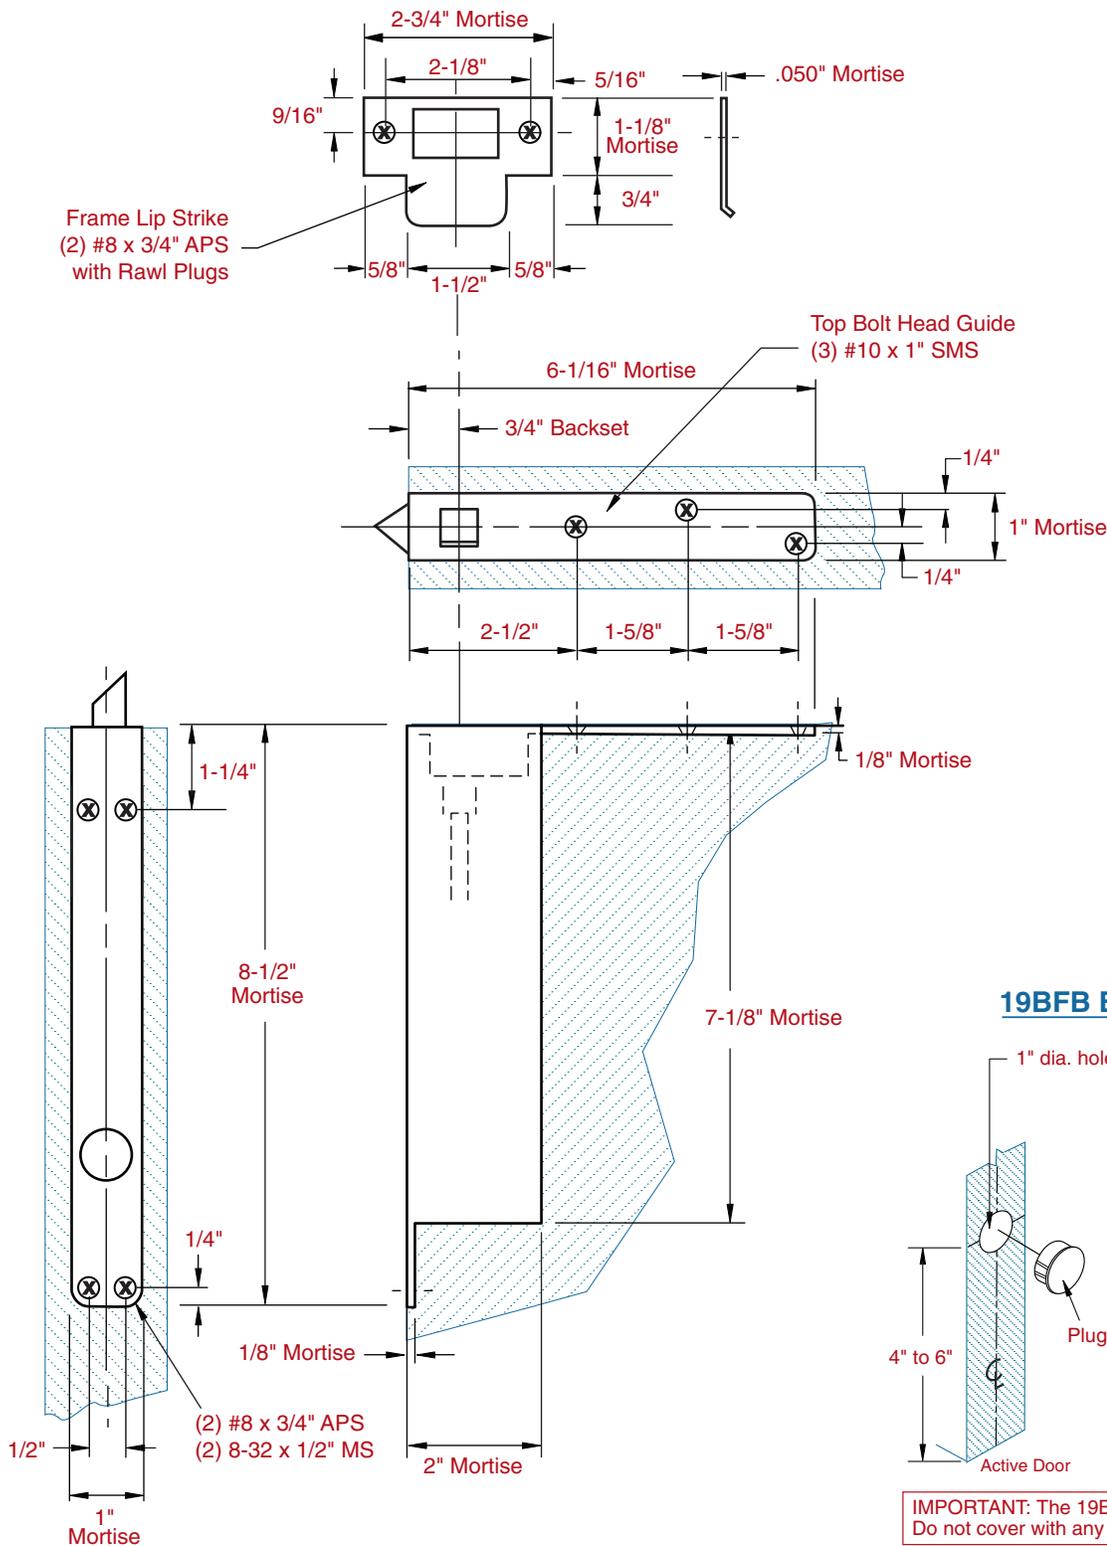

**IMPORTANT:** The 19BFB will project during a fire. Do not cover with any edge mounted door hardware.

**Template No.**  
**T-1949 SLTB**  
**Rev. 4/28/08**

**NOTE:** Rockwood reserves the right to make product changes and is not responsible for obsolete template errors. To ensure your template is current, please visit our website at [www.rockwoodmfg.com](http://www.rockwoodmfg.com) or call us at 800-458-2424.