

SWINGING MANUAL ENTRANCES: MAGIC-ACCESS™ LOW-ENERGY OPERATOR ON H.M./WOOD ALUMINUM DOOR



4.02 – LOW-ENERGY OPERATOR ON HM/WOOD DOOR AND FRAME

- 4.02.01 - LE OPERATOR, HMW DOOR & FRAME, VISIBLE, RIGHT HAND IN
- 4.02.02 - LE OPERATOR, HMW DOOR & FRAME, VISIBLE, LEFT HAND IN
- 4.02.03 - LE OPERATOR, HMW DOOR & FRAME, VISIBLE, RIGHT HAND OUT
- 4.02.04 - LE OPERATOR, HMW DOOR & FRAME, VISIBLE, LEFT HAND OUT
- 4.02.05 - LE OPERATOR, HMW DOOR & FRAME, VISIBLE, PAIR IN
- 4.02.06 - LE OPERATOR, HMW DOOR & FRAME, VISIBLE, PAIR OUT
- 4.02.07 - LE OPERATOR, HMW DOOR & FRAME, VISIBLE, PAIR DOUBLE EGRESS




MAGIC ACCESS



LOW-ENERGY OPERATOR ON H.M./WOOD ALUMINUM DOOR & FRAME	
PROJECT INFORMATION	
PROJECT NAME:	
LOCATION:	
DOOR NUMBER(S):	
DATE:	SHEET: OF

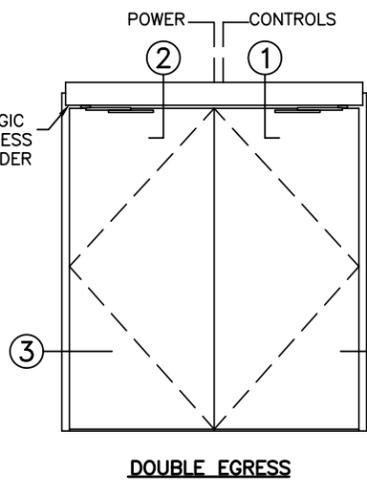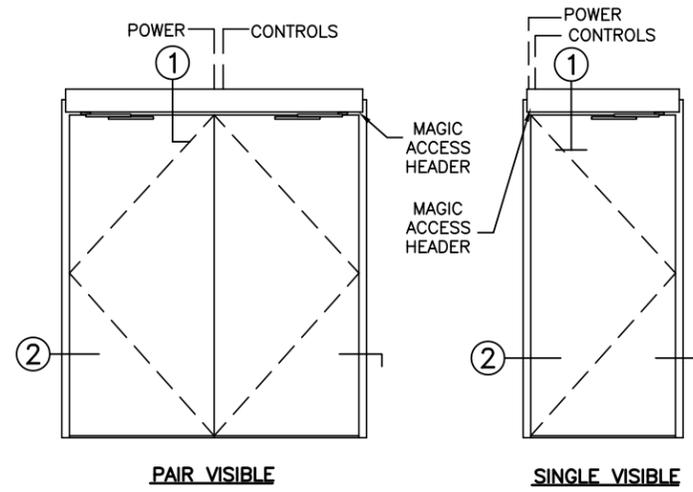





ELEVATIONS
SCALE: 1/4" = 1'-0"

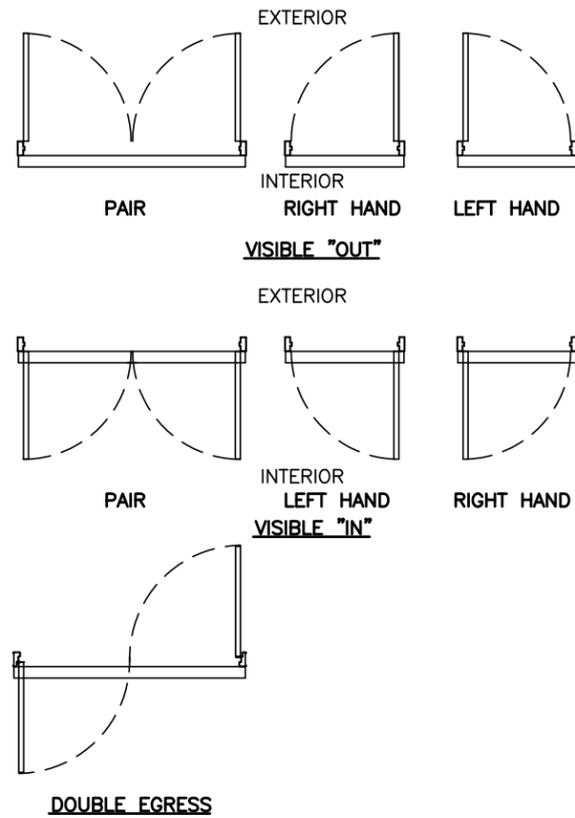

PLAN VIEWS
SCALE: 3/16" = 1'-0"

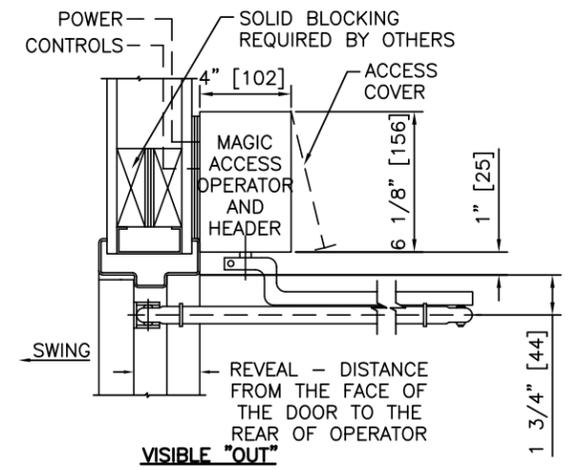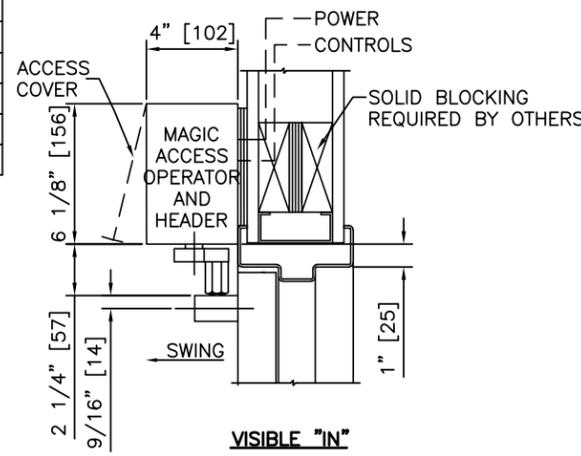

1 VERTICAL SECTIONS
SCALE: 1 1/2" = 1'-0"

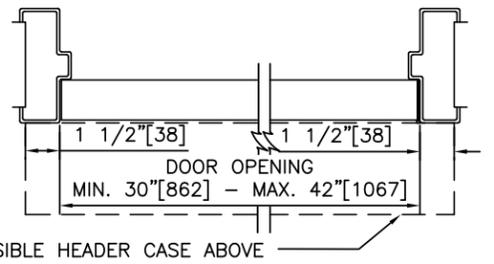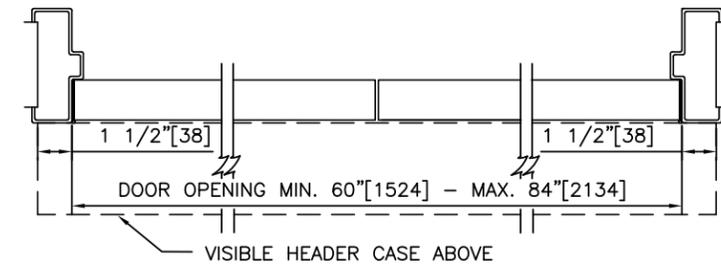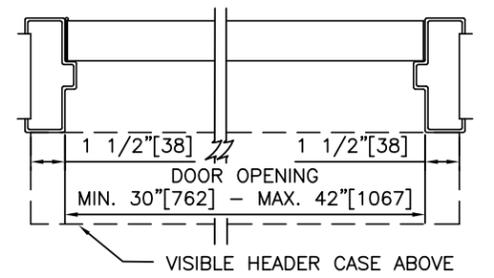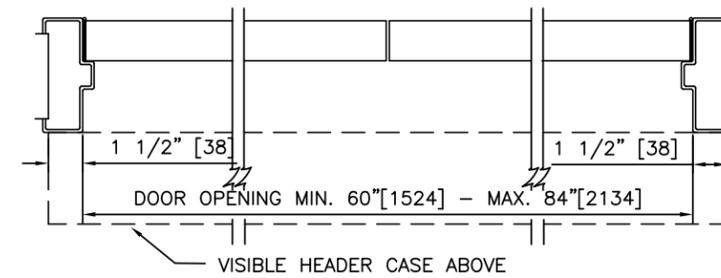

2 HORIZONTAL SECTIONS
SCALE: 1 1/2" = 1'-0"

NOTES

- ELECTRICAL REQUIREMENTS: BY ELECTRICAL CONTRACTOR
 - 1.1 120 VAC, 5 AMP MIN TO OPERATOR.
 - 1.2 CONTROL CIRCUIT FROM ACTIVATION TO OPERATOR.
- DOORS, FRAMES, AND HARDWARE BY OTHERS.
- DOORS MUST BE UN-LATCHED FOR PROPER OPERATION. PROVIDE TIME DELAY RELAY WHEN REQUIRED FOR PROPER OPERATION.
- OPERATOR AND INSTALLATION TO COMPLY WITH ANSI/BHMA A156.19.
- SEE SPECIFICATIONS FOR ADDITIONAL INFORMATION.

LOW-ENERGY OPERATOR ON H.M./WOOD ALUMINUM DOOR & FRAME

MAGIC ACCESS

STANLEY Security

ACCESS TECHNOLOGIES

MAGIC ACCESS

LOW ENERGY OPERATOR, HMW FRAME, VISIBLE, RIGHT HAND IN

PROJECT INFORMATION


PROJECT NAME:

LOCATION:


DOOR NUMBER(S):

DATE:


SHEET: OF

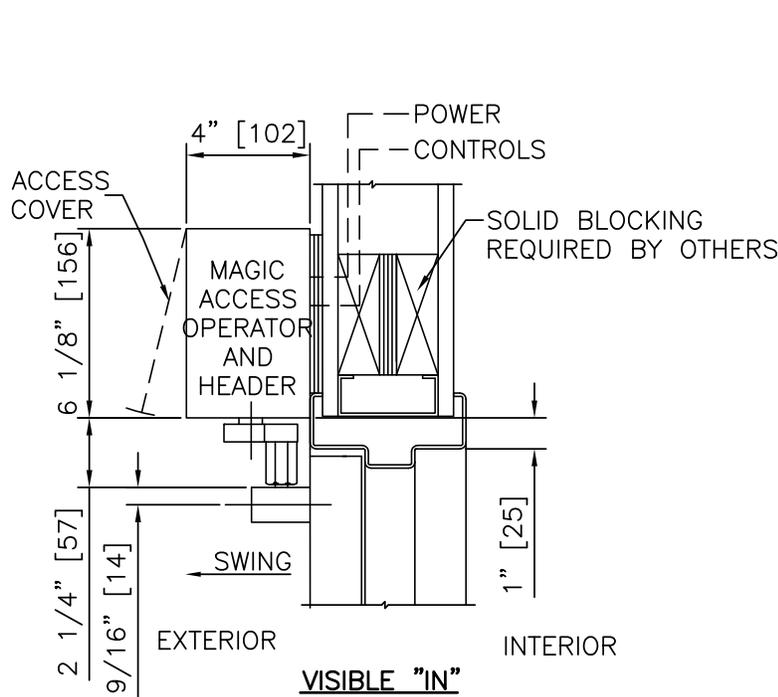


① VERTICAL SECTION

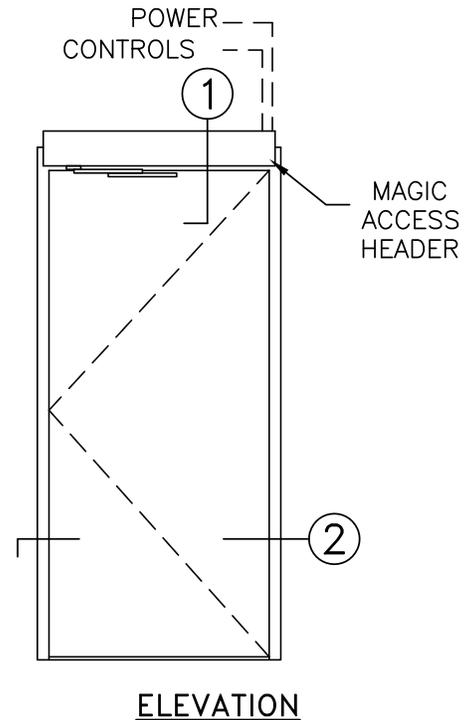

ELEVATION

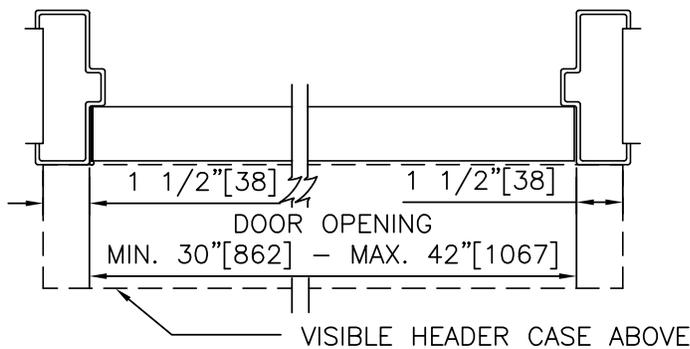


② HORIZONTAL SECTION

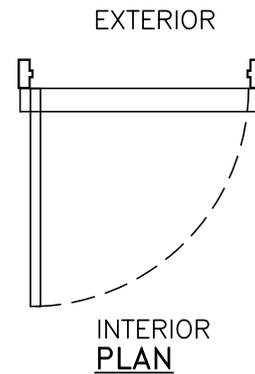


NOTES

1. DETAILS NOT TO SCALE.
2. ELECTRICAL REQUIREMENTS: BY ELECTRICAL CONTRACTOR
 - 2.1 120 VAC, 5 AMP MIN TO OPERATOR.
 - 2.2 CONTROL CIRCUIT FROM ACTIVATION TO OPERATOR.
3. DOORS, FRAMES, AND HARDWARE BY OTHERS.
4. DOORS MUST BE UN-LATCHED FOR PROPER OPERATION. PROVIDE TIME DELAY RELAY WHEN REQUIRED FOR PROPER OPERATION.
5. OPERATOR AND INSTALLATION TO COMPLY WITH ANSI/BHMA A156.19.
6. SEE SPECIFICATIONS FOR ADDITIONAL INFORMATION.


MAGIC ACCESS

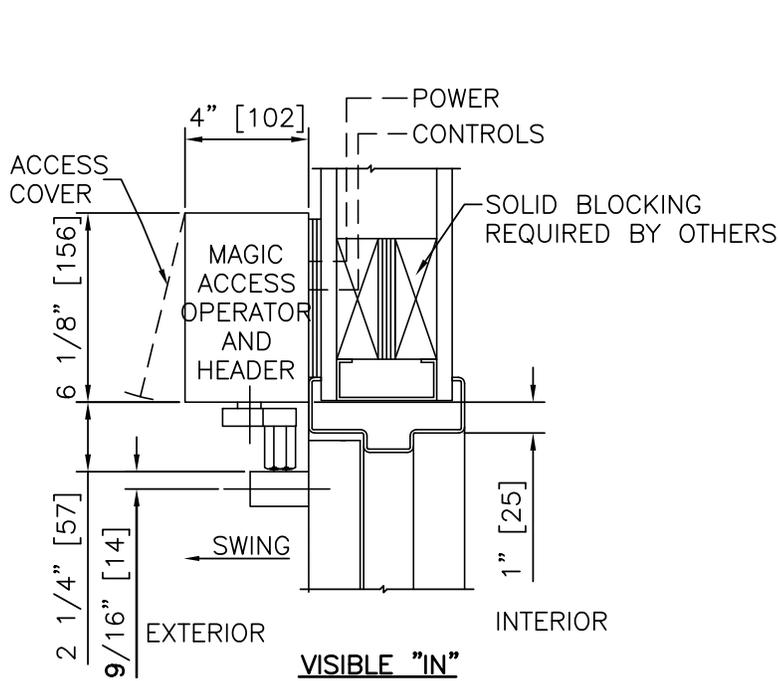


① VERTICAL SECTION

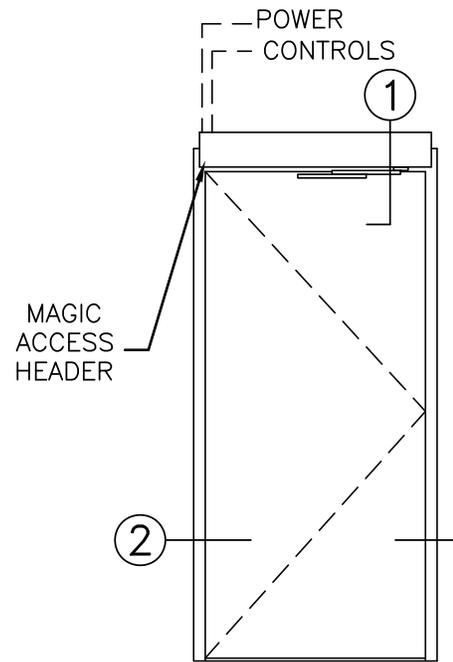

ELEVATION

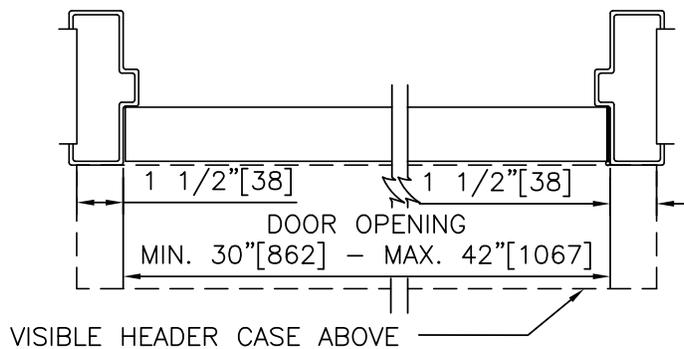

② HORIZONTAL SECTION

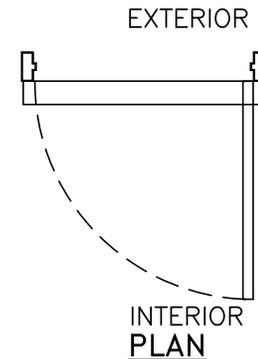

NOTES

1. DETAILS NOT TO SCALE.
2. ELECTRICAL REQUIREMENTS: BY ELECTRICAL CONTRACTOR
 - 2.1 120 VAC, 5 AMP MIN TO OPERATOR.
 - 2.2 CONTROL CIRCUIT FROM ACTIVATION TO OPERATOR.
3. DOORS, FRAMES, AND HARDWARE BY OTHERS.
4. DOORS MUST BE UN-LATCHED FOR PROPER OPERATION. PROVIDE TIME DELAY RELAY WHEN REQUIRED FOR PROPER OPERATION.
5. OPERATOR AND INSTALLATION TO COMPLY WITH ANSI/BHMA A156.19.
6. SEE SPECIFICATIONS FOR ADDITIONAL INFORMATION.

MAGIC ACCESS

LOW ENERGY OPERATOR, HMW FRAME, VISIBLE, RIGHT HAND OUT

PROJECT INFORMATION


PROJECT NAME:

LOCATION:


DOOR NUMBER(S):

DATE:


SHEET: OF

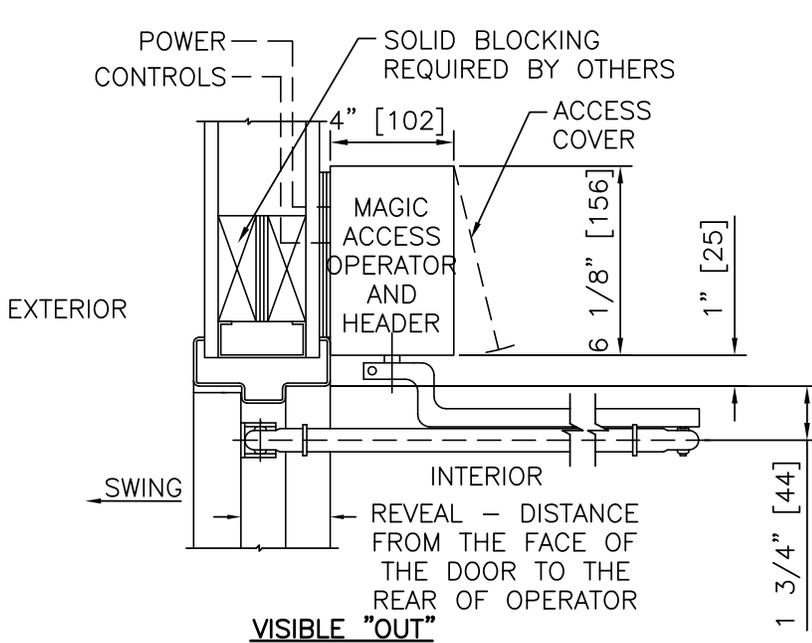


① VERTICAL SECTION

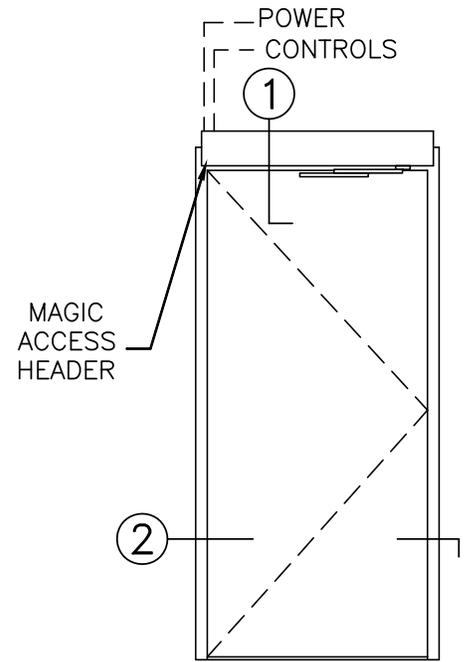

ELEVATION

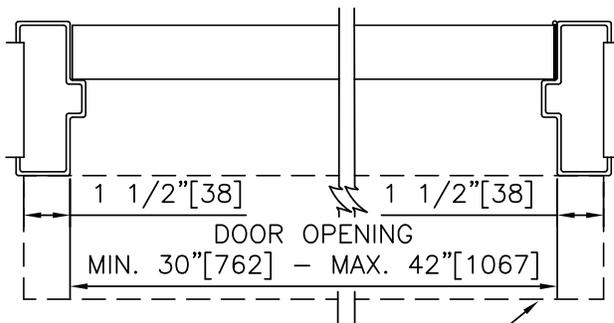

② HORIZONTAL SECTION

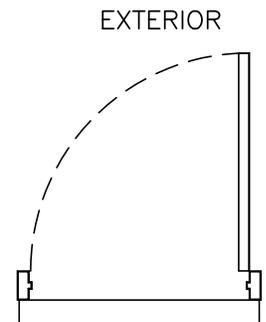

INTERIOR PLAN

NOTES

1. DETAILS NOT TO SCALE.
2. ELECTRICAL REQUIREMENTS: BY ELECTRICAL CONTRACTOR
 - 2.1 120 VAC, 5 AMP MIN TO OPERATOR.
 - 2.2 CONTROL CIRCUIT FROM ACTIVATION TO OPERATOR.
3. DOORS, FRAMES, AND HARDWARE BY OTHERS.
4. DOORS MUST BE UN-LATCHED FOR PROPER OPERATION. PROVIDE TIME DELAY RELAY WHEN REQUIRED FOR PROPER OPERATION.
5. OPERATOR AND INSTALLATION TO COMPLY WITH ANSI/BHMA A156.19.
6. SEE SPECIFICATIONS FOR ADDITIONAL INFORMATION.

MAGIC ACCESS

LOW ENERGY OPERATOR, HMW FRAME, VISIBLE, LEFT HAND OUT

PROJECT INFORMATION


PROJECT NAME:

LOCATION:


DOOR NUMBER(S):

DATE:


SHEET: OF

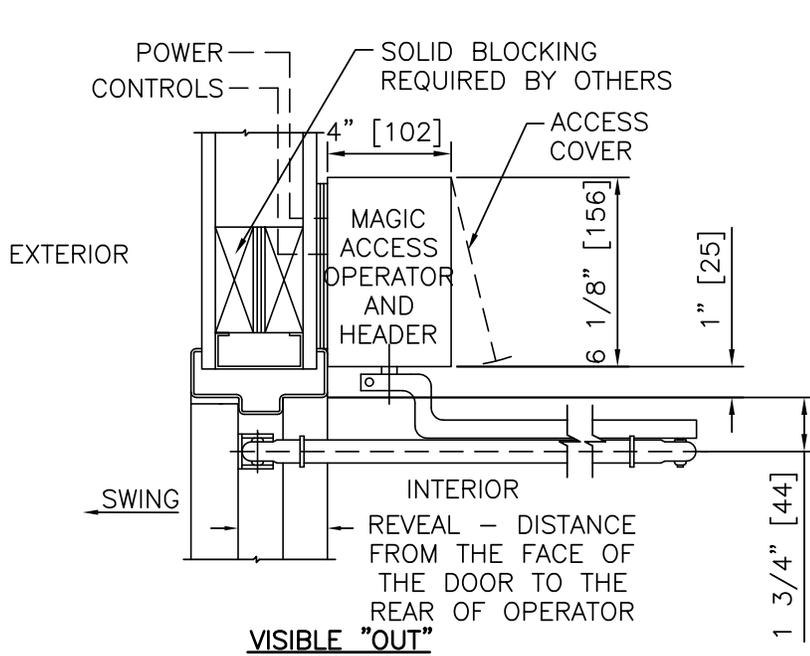


① VERTICAL SECTION

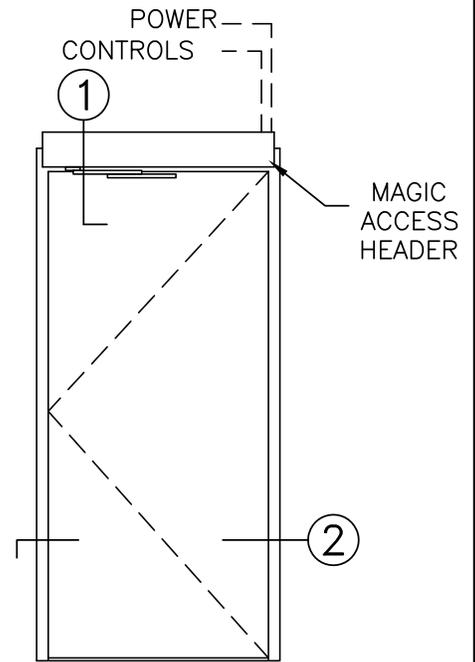

ELEVATION

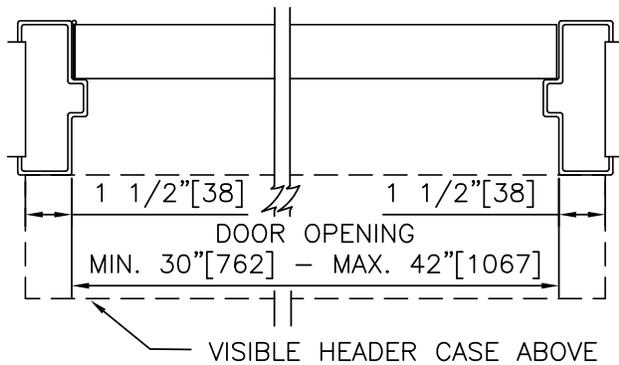

② HORIZONTAL SECTION

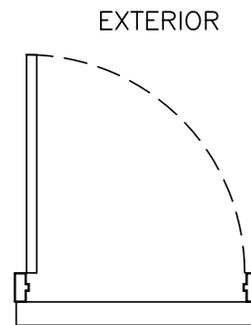

INTERIOR PLAN

NOTES

1. DETAILS NOT TO SCALE.
2. ELECTRICAL REQUIREMENTS: BY ELECTRICAL CONTRACTOR
 - 2.1 120 VAC, 5 AMP MIN TO OPERATOR.
 - 2.2 CONTROL CIRCUIT FROM ACTIVATION TO OPERATOR.
3. DOORS, FRAMES, AND HARDWARE BY OTHERS.
4. DOORS MUST BE UN-LATCHED FOR PROPER OPERATION. PROVIDE TIME DELAY RELAY WHEN REQUIRED FOR PROPER OPERATION.
5. OPERATOR AND INSTALLATION TO COMPLY WITH ANSI/BHMA A156.19.
6. SEE SPECIFICATIONS FOR ADDITIONAL INFORMATION.

MAGIC ACCESS

LOW ENERGY OPERATOR, HMW FRAME, VISIBLE, PAIR IN

PROJECT INFORMATION


PROJECT NAME:

LOCATION:


DOOR NUMBER(S):

DATE:

SHEET: OF

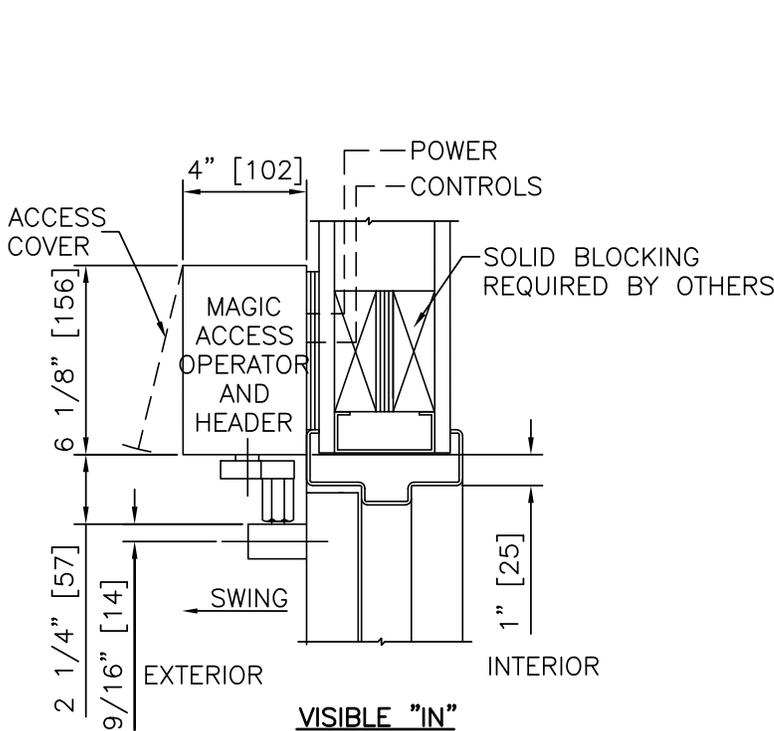


① VERTICAL SECTION

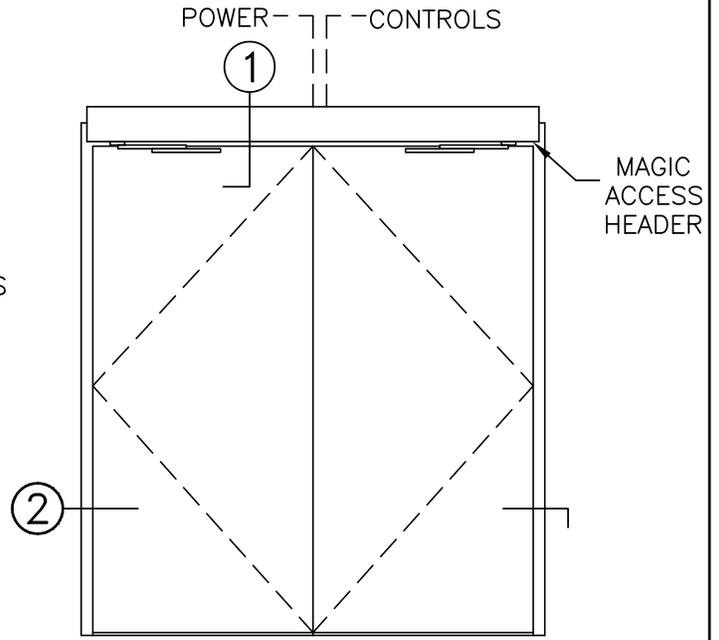


ELEVATION

EXTERIOR

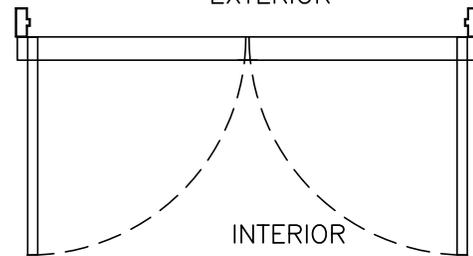

PLAN

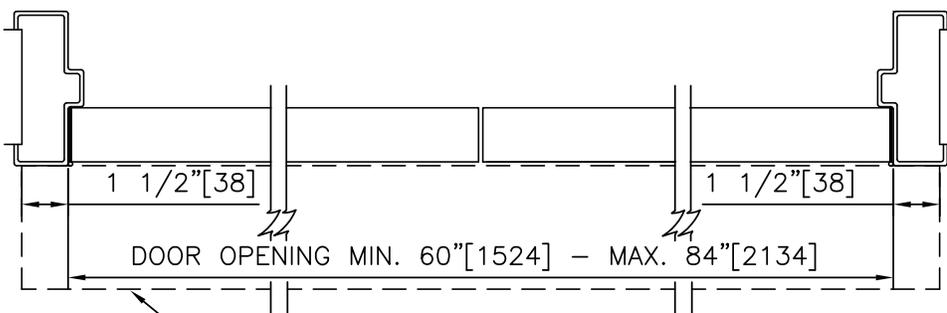

② HORIZONTAL SECTION

NOTES

1. DETAILS NOT TO SCALE.
2. ELECTRICAL REQUIREMENTS: BY ELECTRICAL CONTRACTOR
 - 2.1 120 VAC, 5 AMP MIN TO OPERATOR.
 - 2.2 CONTROL CIRCUIT FROM ACTIVATION TO OPERATOR.
3. DOORS, FRAMES, AND HARDWARE BY OTHERS.
4. DOORS MUST BE UN-LATCHED FOR PROPER OPERATION. PROVIDE TIME DELAY RELAY WHEN REQUIRED FOR PROPER OPERATION.
5. OPERATOR AND INSTALLATION TO COMPLY WITH ANSI/BHMA A156.19.
6. SEE SPECIFICATIONS FOR ADDITIONAL INFORMATION.

MAGIC ACCESS

LOW ENERGY OPERATOR, HMW FRAME, VISIBLE, PAIR OUT

PROJECT INFORMATION


PROJECT NAME:

LOCATION:

DOOR NUMBER(S):

DATE:

SHEET: OF

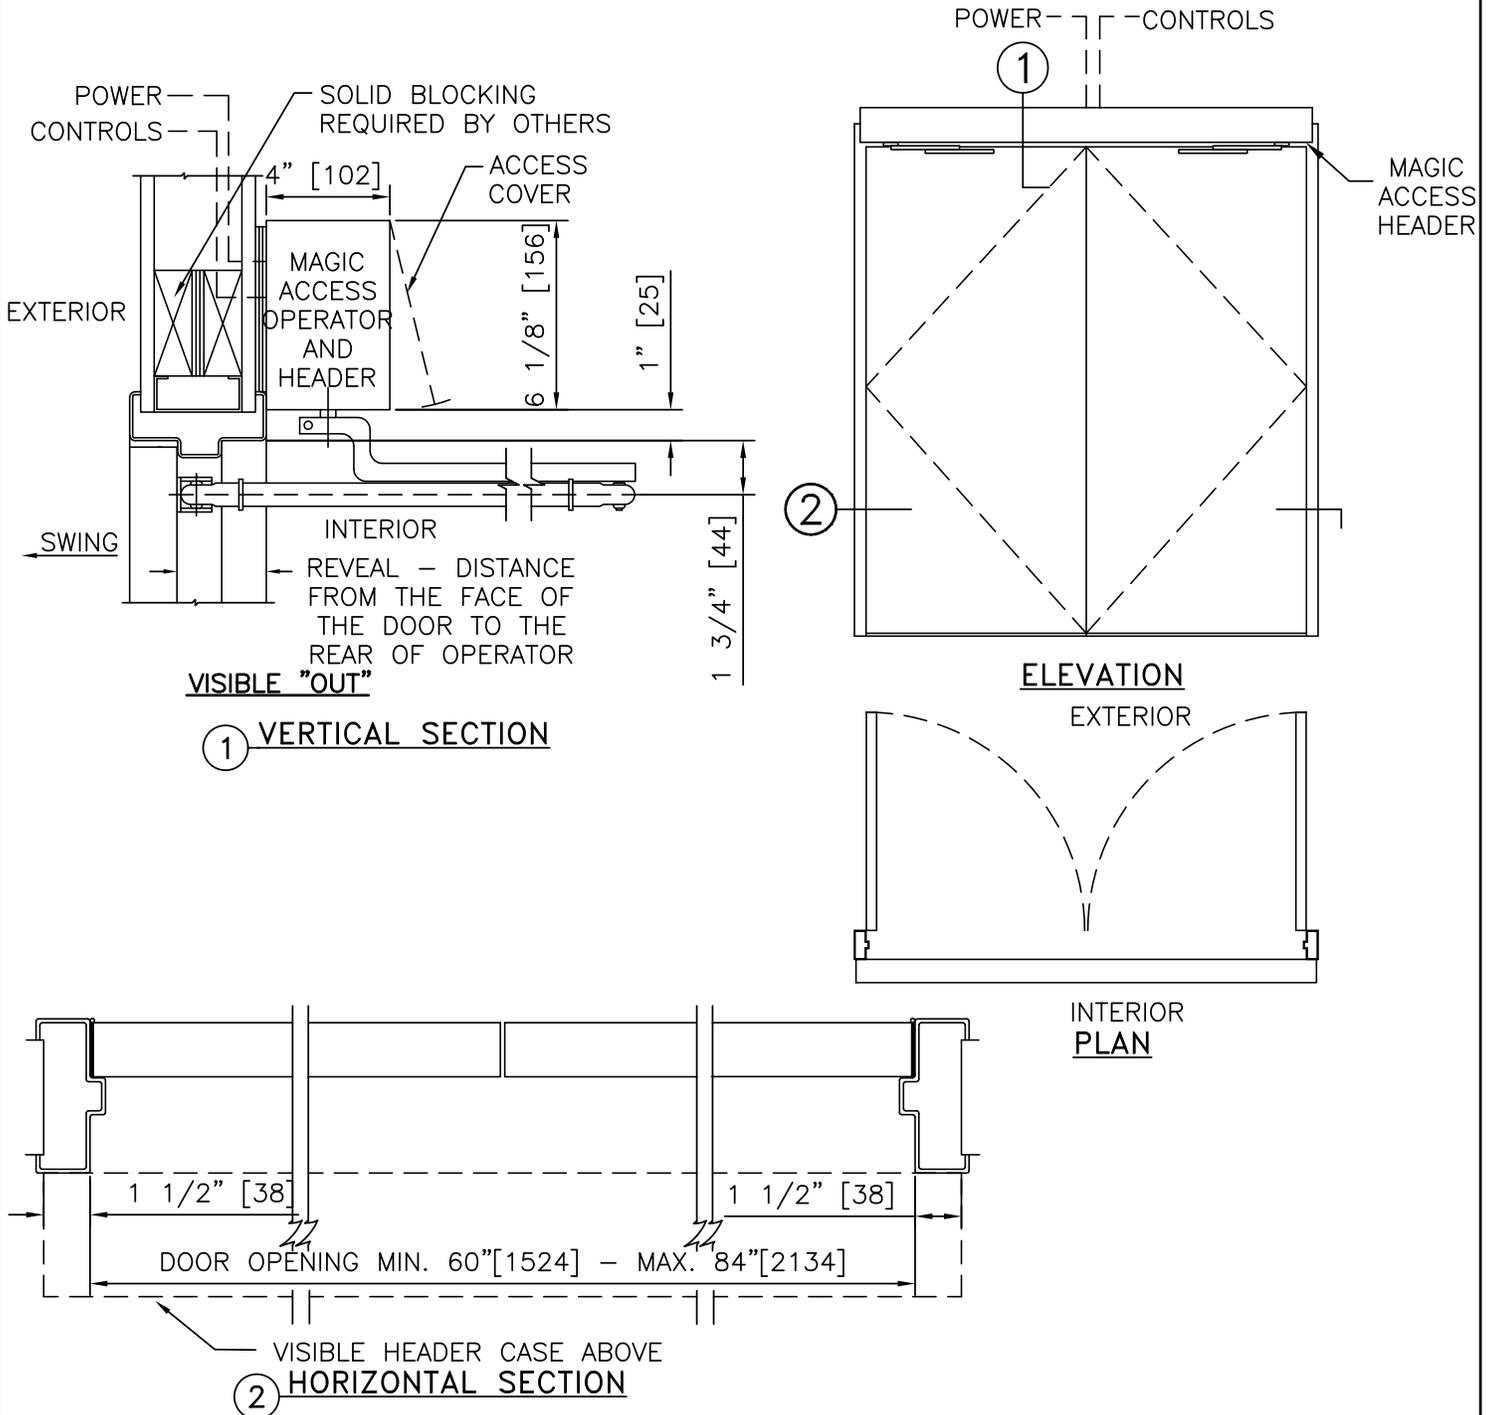

NOTES

1. DETAILS NOT TO SCALE.
2. ELECTRICAL REQUIREMENTS: BY ELECTRICAL CONTRACTOR
 - 2.1 120 VAC, 5 AMP MIN TO OPERATOR.
 - 2.2 CONTROL CIRCUIT FROM ACTIVATION TO OPERATOR.
3. DOORS, FRAMES, AND HARDWARE BY OTHERS.
4. DOORS MUST BE UN-LATCHED FOR PROPER OPERATION. PROVIDE TIME DELAY RELAY WHEN REQUIRED FOR PROPER OPERATION.
5. OPERATOR AND INSTALLATION TO COMPLY WITH ANSI/BHMA A156.19.
6. SEE SPECIFICATIONS FOR ADDITIONAL INFORMATION.

MAGIC ACCESS

LOW ENERGY OPERATOR, HMW FRAME, VISIBLE, PAIR DOUBLE EGRESS

PROJECT INFORMATION


PROJECT NAME:

LOCATION:


DOOR NUMBER(S):

DATE:


SHEET: OF

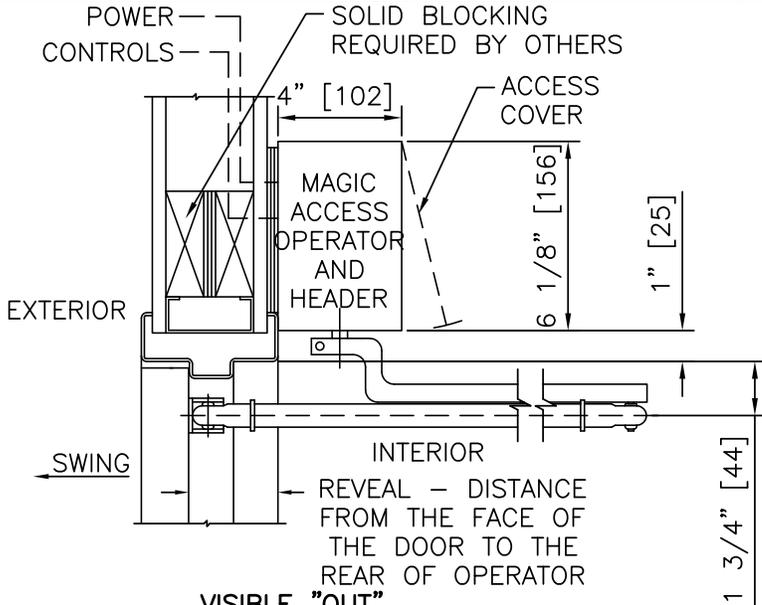


① **VISIBLE "OUT" VERTICAL SECTION**

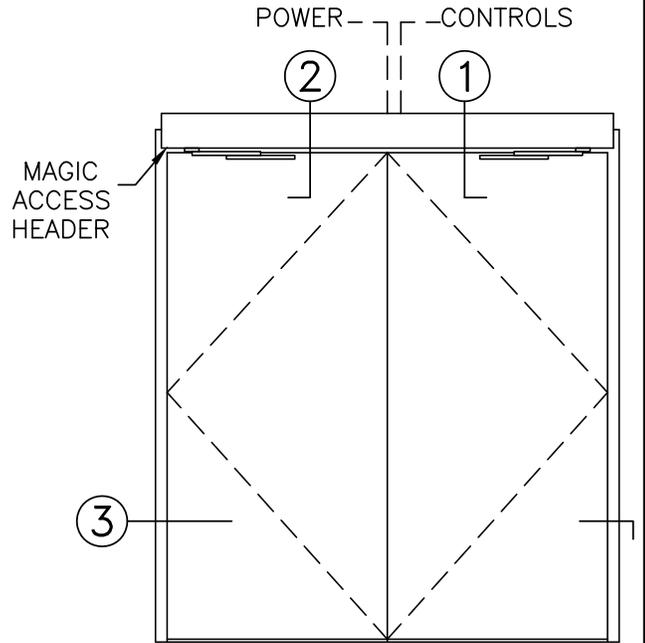


ELEVATION

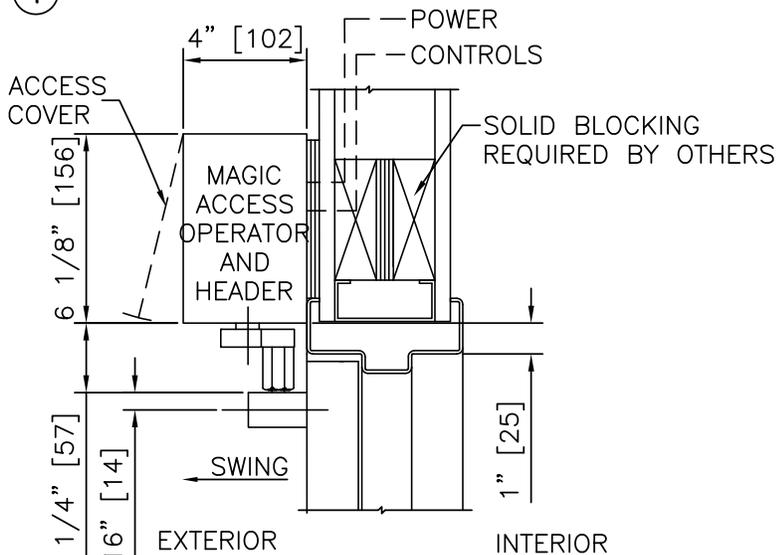

② **VISIBLE "IN" VERTICAL SECTION**

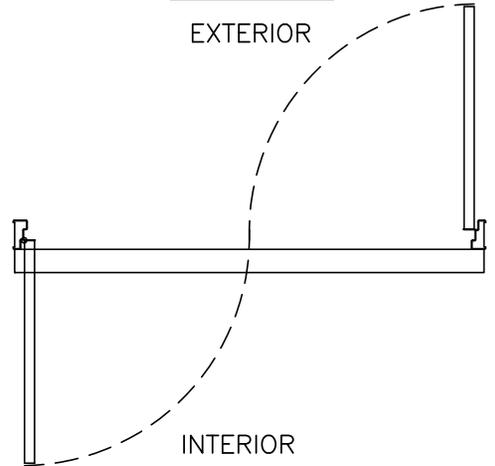

INTERIOR PLAN

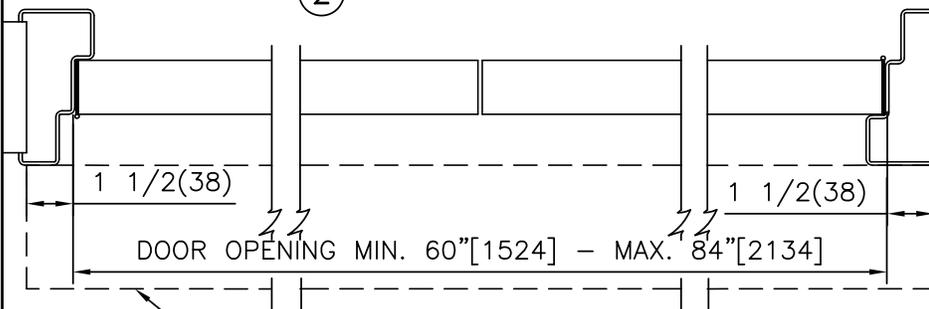

③ **HORIZONTAL SECTION**

NOTES

1. DETAILS NOT TO SCALE.
2. ELECTRICAL REQUIREMENTS: BY ELECTRICAL CONTRACTOR
 - 2.1 120 VAC, 5 AMP MIN TO OPERATOR.
 - 2.2 CONTROL CIRCUIT FROM ACTIVATION TO OPERATOR.
3. DOORS, FRAMES, AND HARDWARE BY OTHERS.
4. DOORS MUST BE UN-LATCHED FOR PROPER OPERATION. PROVIDE TIME DELAY RELAY WHEN REQUIRED FOR PROPER OPERATION.
5. OPERATOR AND INSTALLATION TO COMPLY WITH ANSI/BHMA A156.19.
6. SEE SPECIFICATIONS FOR ADDITIONAL INFORMATION.