







MODEL

JAL

# TECHNICAL DATA SHEET

## INSTALLATION OF J-AL DOOR FOR AN EXISTING OPENING

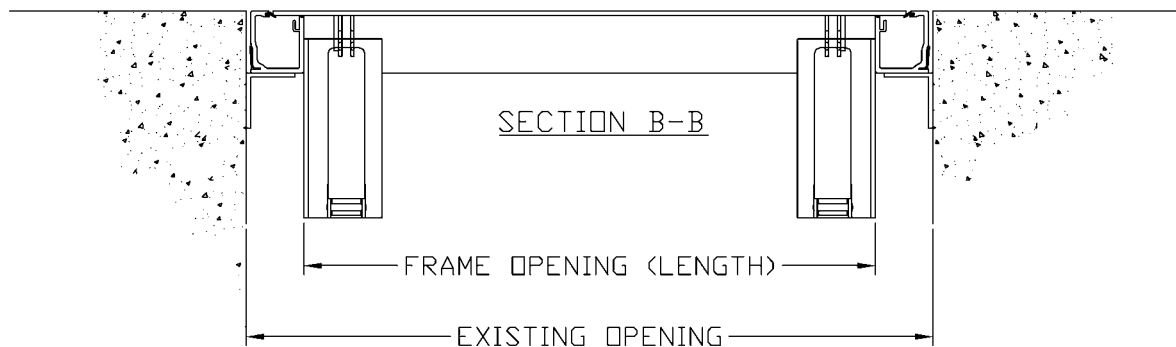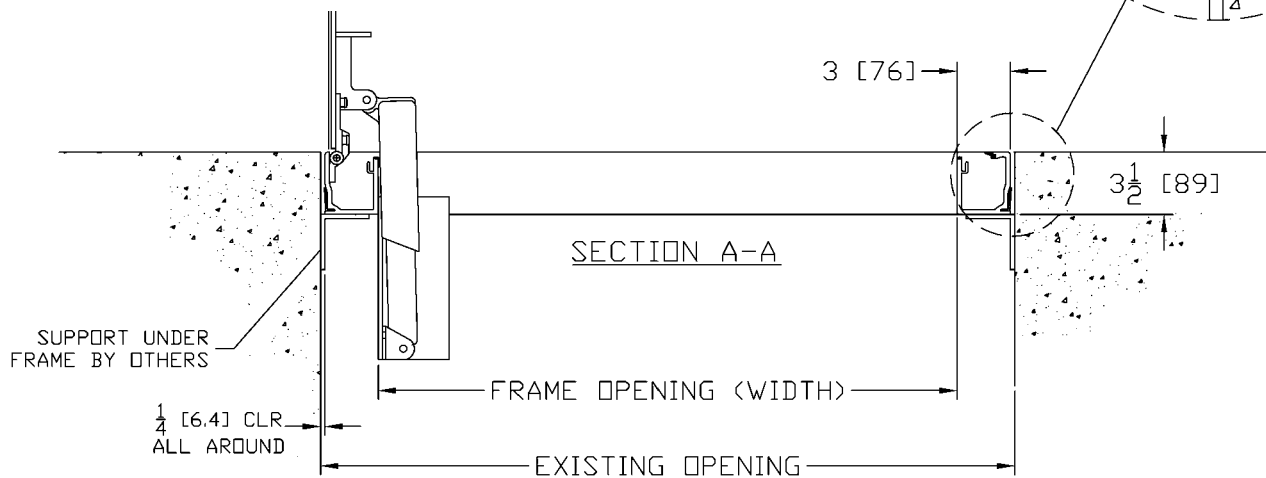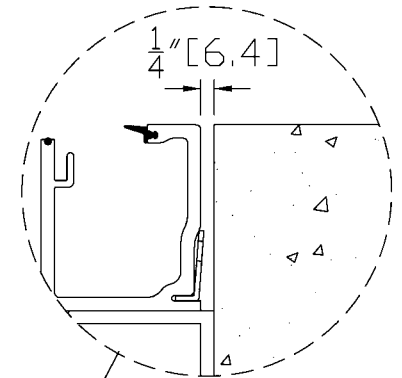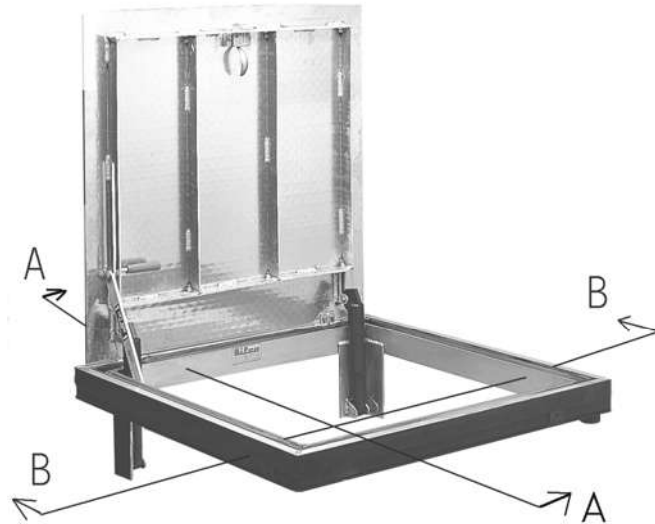

NOTE: 1/4" CLEARANCE NEEDED ALL AROUND UNIT

**PROPRIETARY**

Bilco information for Authorized Personnel  
Only. Not to be Reproduced.




MODEL

JAL

# **TECHNICAL DATA SHEET**

## INSTALLATION OF J-AL DOOR FOR TYPICAL CONDITIONS

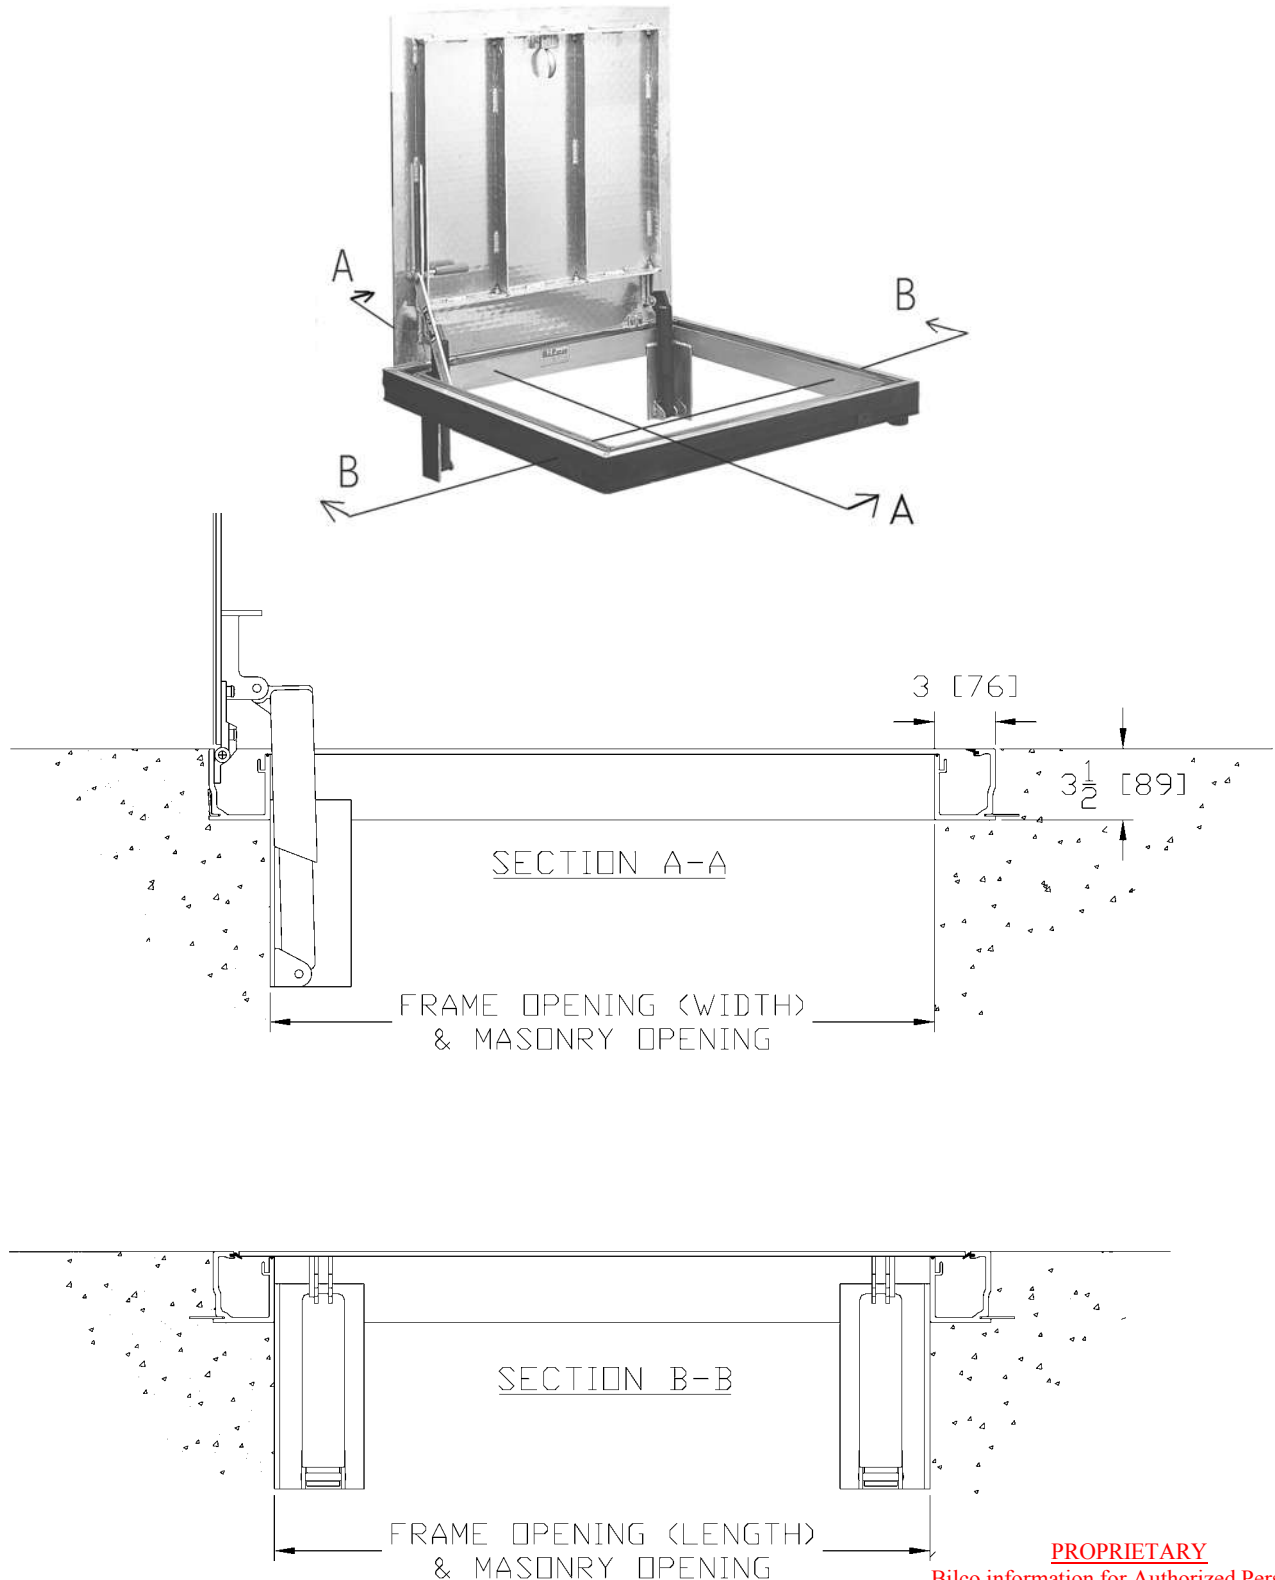

**PROPRIETARY**

Bilco information for Authorized Personnel  
Only. Not to be Reproduced.




MODEL

JAL

# TECHNICAL DATA SHEET

## INSTALLATION OF J-AL DOOR TO SIT ON TOP OF EXISTING OPENING

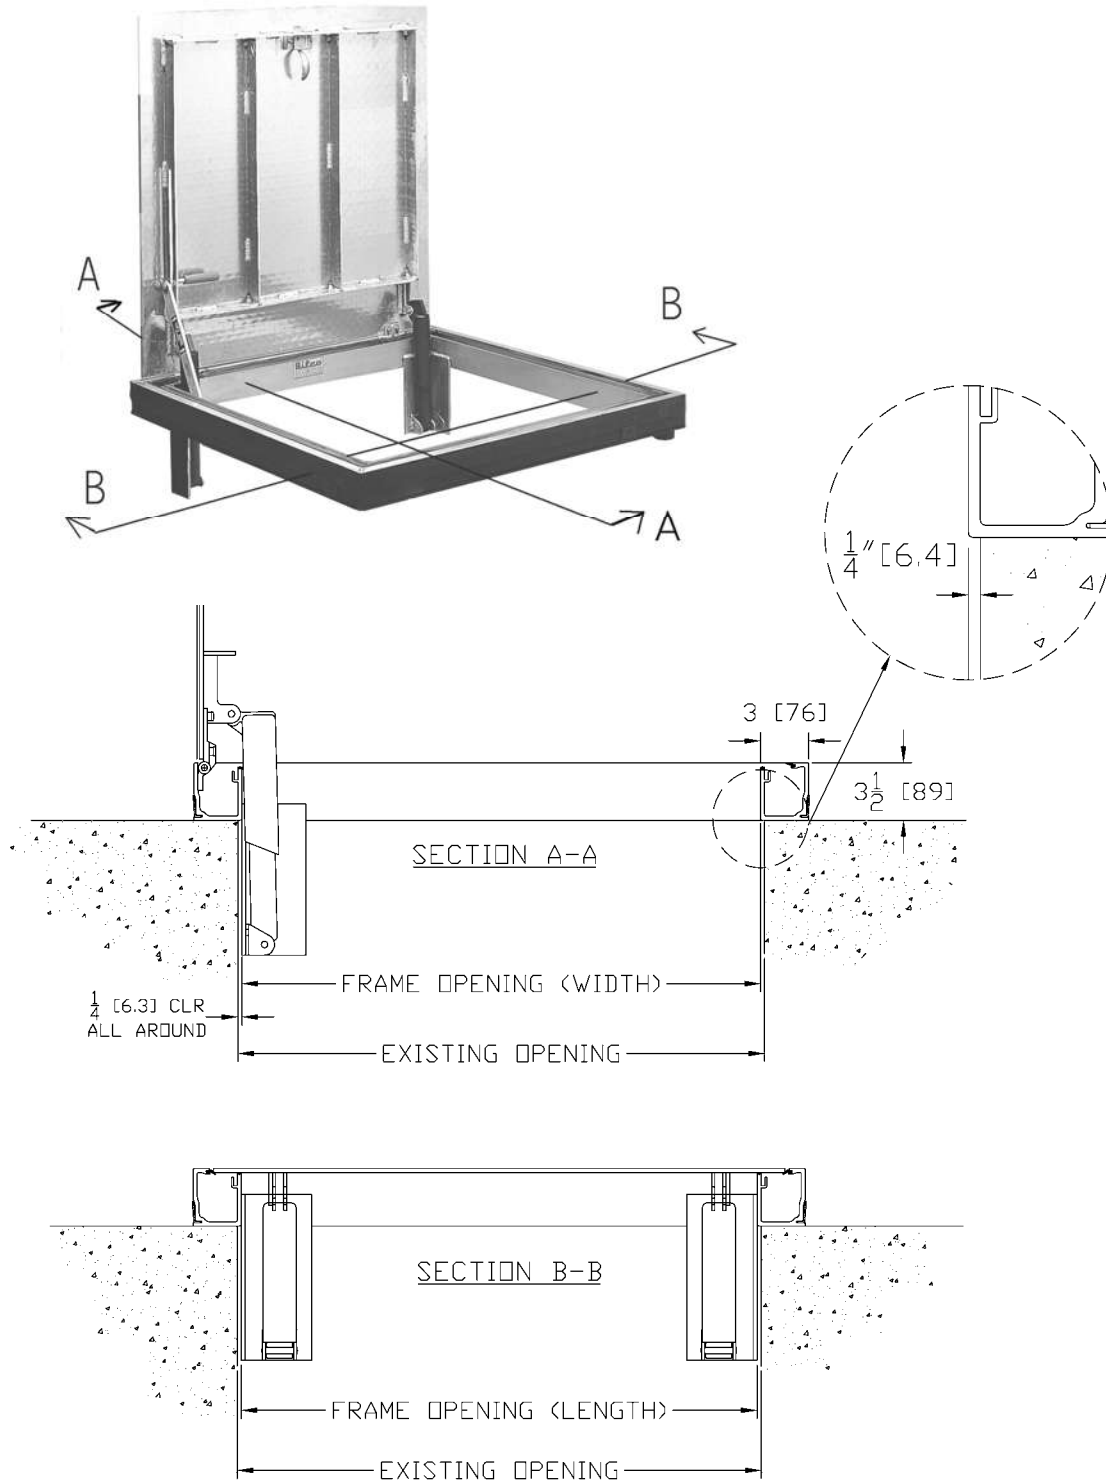

NOTE: 1/4" CLEARANCE NEEDED ALL AROUND UNIT

**PROPRIETARY**

Bilco information for Authorized Personnel  
Only. Not to be Reproduced.