


**SURGICAL STORAGE CABINET
RECESS MOUNTED
MODEL SSC**

DATE: 1/14/11 SCALE: NOT TO SCALE
DRAWN BY: JGR DRAWING NO. 230

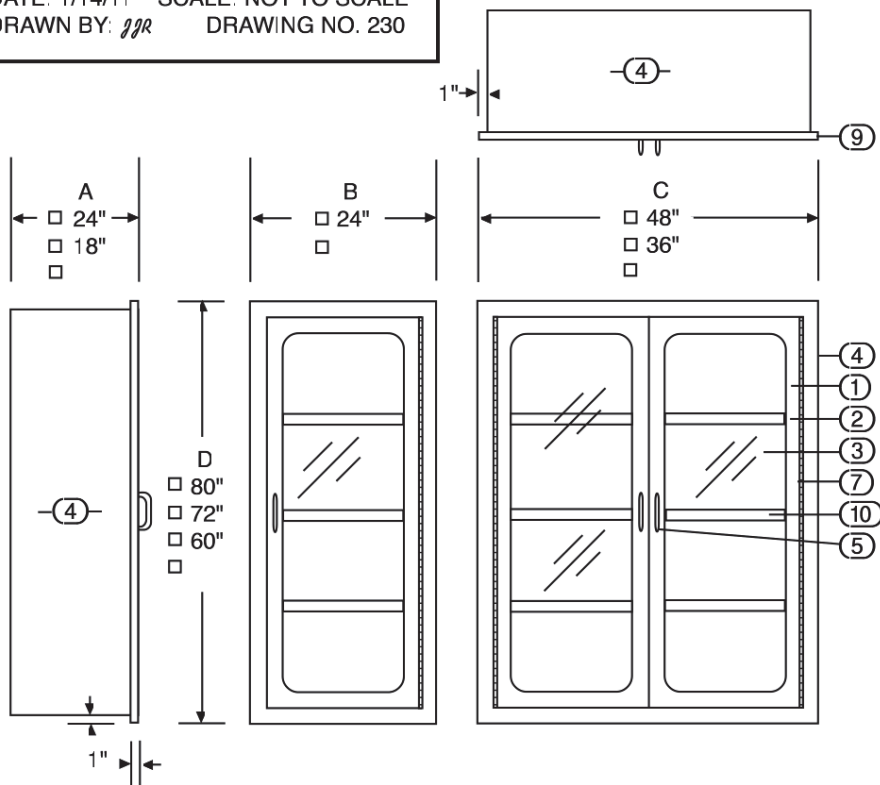

- ☐ 1. DOOR, SOLID SS, DOUBLE WALL, SOUND INSULATED.
- ☐ 2. DOOR, SINGLE GLAZED, DOUBLE WALL, 2" WIDE FRAME, SS.
- ☐ 3. GLASS, DBL STRENGTH, TEMPERED, 1/4" THICK, REMOVABLE.
- 4. STAINLESS, TYPE 304, # 4 FINISH.
- 5. HANDLE, SOLID STAINLESS.
- 6. FLUSH INTERIOR FACILITATING THOROUGH CLEANING.
- 7. PIANO HINGE, FULL HEIGHT, SS.
- 8. NYLON ROLLER DOOR CATCH, SPRING LOADED, NOT SHOWN.
- 9. RECESSING FLANGE.
- 10. SHELF, HEIGHT ADJUSTABLE IN 1/2" INCREMENTS, SS.
80" HIGH CABINET 5 SHELVES.
72" HIGH CABINET 4 SHELVES.
60" HIGH CABINET 3 SHELVES.
SHELF QUANTITY ____.
- ☐ 11.
- ☐ 12.

NOTE: ONLY ITEMS WITH MARKED BOXES ARE INCLUDED.


ALL DIMENSIONS ARE $\pm 1/8"$.

WALL OPENING:
WIDTH: TOTAL OF "B" OR "C" - 1 1/2".
HEIGHT: "D" - 1 1/2".
DEPTH: "A" - 3/4".

CARR

**SURGICAL STORAGE CABINET
PASS THROUGH VERSION
MODEL SSC**

DATE: 1/14/11 SCALE: NOT TO SCALE
DRAWN BY: *ggr* DRAWING NO. 290

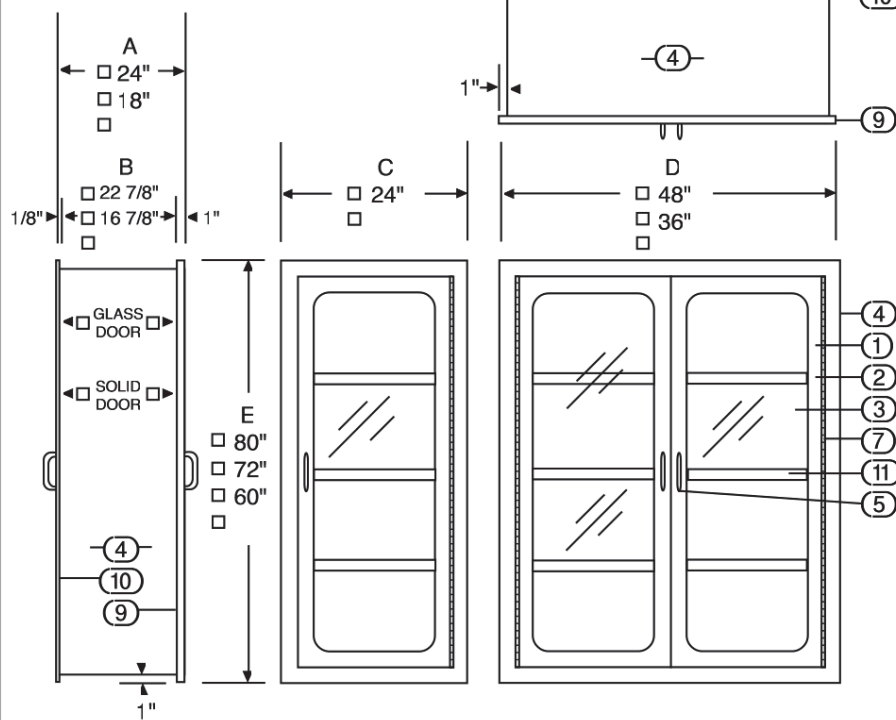

- ☐ 1. DOOR, SOLID SS, DOUBLE WALL, SOUND INSULATED.
- ☐ 2. DOOR, SINGLE GLAZED, DOUBLE WALL, 2" WIDE FRAME, SS.
- ☐ 3. GLASS, DBL STRENGTH, TEMPERED, 1/4" THICK, REMOVABLE.
- 4. STAINLESS, TYPE 304, # 4 FINISH.
- 5. HANDLE, SOLID STAINLESS STEEL.
- 6. FLUSH INTERIOR FACILITATING THOROUGH CLEANING.
- 7. PIANO HINGE, FULL HEIGHT, SS.
- 8. NYLON ROLLER DOOR CATCH, SPRING LOADED, NOT SHOWN.
- 9. RECESS FLANGE, SS, BUILT IN.
- 10. RECESS FLANGE, SS, REMOVABLE.
- 11. SHELF, HEIGHT ADJUSTABLE IN 1/2" INCREMENTS, SS.
- ☐ 12. 80" HIGH CABINET 5 SHELVES.
- ☐ 13. 72" HIGH CABINET 4 SHELVES.
- 60" HIGH CABINET 3 SHELVES.
- SHELF QUANTITY ____.

NOTE: ONLY ITEMS WITH MARKED BOXES ARE INCLUDED.


ALL DIMENSIONS ARE $\pm 1/8"$.

WALL OPENING:
WIDTH: TOTAL OF "C" OR "D" - 1 1/2".
HEIGHT: "E" LESS 1 1/2".
WALL DEPTH: "B"

CARR

**SURGICAL STORAGE CABINET
SURFACE MOUNTED
MODEL SSC**

DATE: 1/14/11 SCALE: NOT TO SCALE
DRAWN BY: *ggr* DRAWING NO. 231

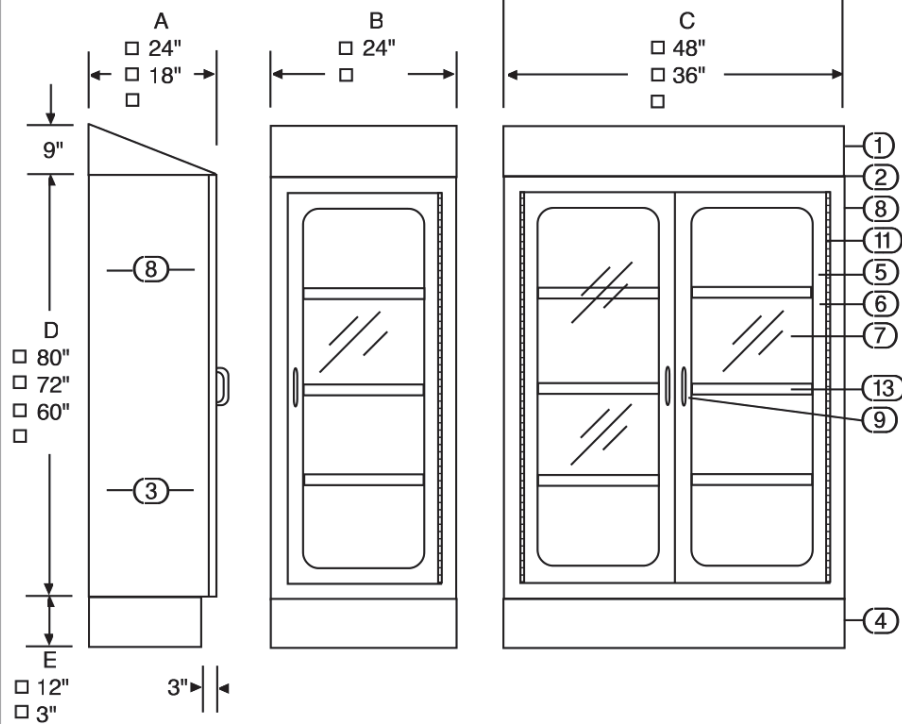

- ☐ 1. SLOPED TOP, SS.
- ☐ 2. FLAT TOP, SS.
- ☐ 3. SIDE PANEL, SS QTY ____.
- ☐ 4. BASE, SS.
- ☐ 5. DOOR, SOLID SS, DOUBLE WALL, SOUND INSULATED.
- ☐ 6. DOOR, SINGLE GLAZED, DOUBLE WALL, 2" WIDE FRAME, SS.
- ☐ 7. GLASS, DBL STRENGTH, TEMPERED, 1/4" THICK, REMOVABLE.
- ☒ 8. STAINLESS, TYPE 304, #4 FINISH.
- ☒ 9. HANDLE, SOLID STAINLESS.
- ☒ 10. FLUSH INTERIOR FACILITATING THOROUGH CLEANING.
- ☒ 11. PIANO HINGE, FULL HEIGHT, SS.
- ☒ 12. NYLON ROLLER DOOR CATCH, SPRING LOADED, NOT SHOWN.
- ☒ 13. SHELF, HEIGHT ADJUSTABLE IN 1/2" INCREMENTS, SS.
- ☐ 14. 80" HIGH CABINET 5 SHELVES.
- ☐ 15. 72" HIGH CABINET 4 SHELVES.

NOTE: ONLY ITEMS WITH MARKED BOXES ARE INCLUDED.

ALL DIMENSIONS ARE + 1/8".

CARR