


DraftSeal®

Residential Product: Inswing Sill, Water Return

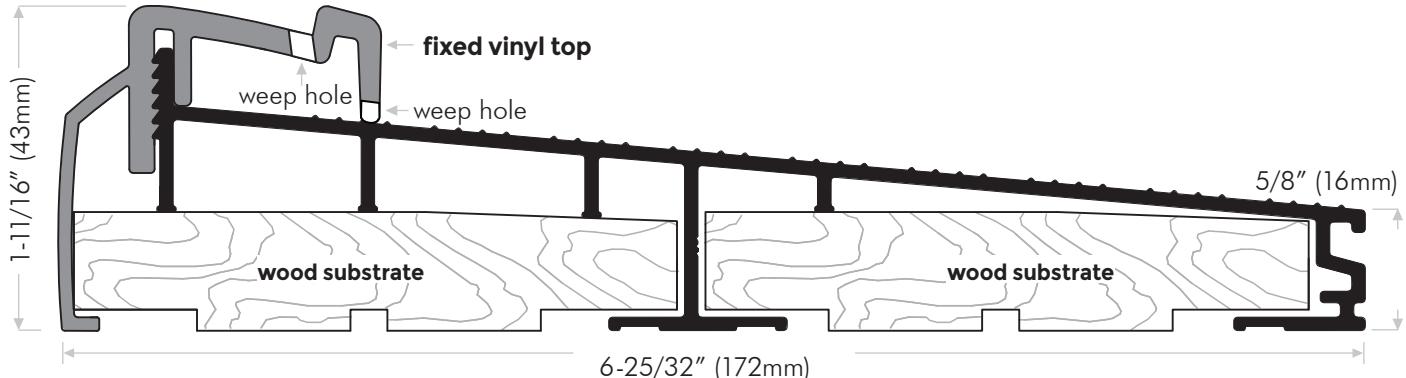

DS659AVBL Extruded aluminum mill finish with wood substrate & fixed vinyl top, black

DS659AVT Extruded aluminum mill finish with wood substrate & fixed vinyl top, tan

DS659AVW Extruded aluminum sill, mill finish wood substrate & with fixed vinyl top, white

DS659AVBL Bronze anodized with fixed vinyl top, black

DS659AVT Bronze anodized with fixed vinyl top, tan

DS659AVW Bronze anodized with fixed vinyl top, white

Head Office & Manufacturing Centre - Vancouver, Canada

7470 Buller Avenue, Burnaby, B.C. V5J 4S5 Canada

Ph: (604) 451-1080 • Fax: (604) 451-1140 • info@theDSgroup.com •

Outside Vancouver, BC use toll free numbers Ph: 1-888-520-9009 Fax: 1-800-567-2887

Branch Offices & Manufacturing Centres Toronto, Canada & Los Angeles, USA

THE DS GROUP IS THE BRAND IMAGE OF A.K. DRAFT SEAL LTD.

© COPYRIGHT A.K. DRAFT SEAL LTD

This drawing remains the property of A.K. Draft Seal and all its affiliates. The information contained in this drawing is not to be disclosed to any party without written approval from A.K. Draft Seal.