
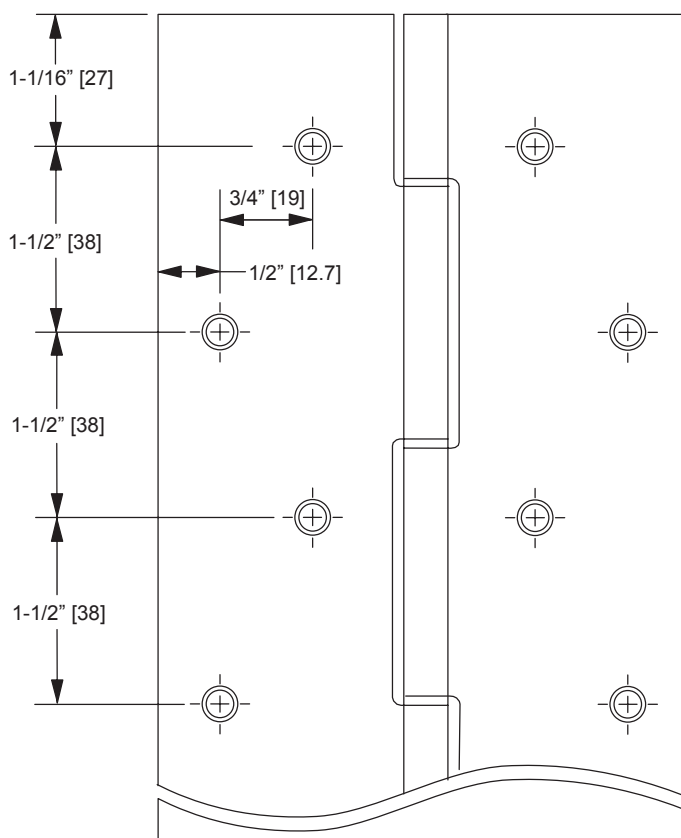
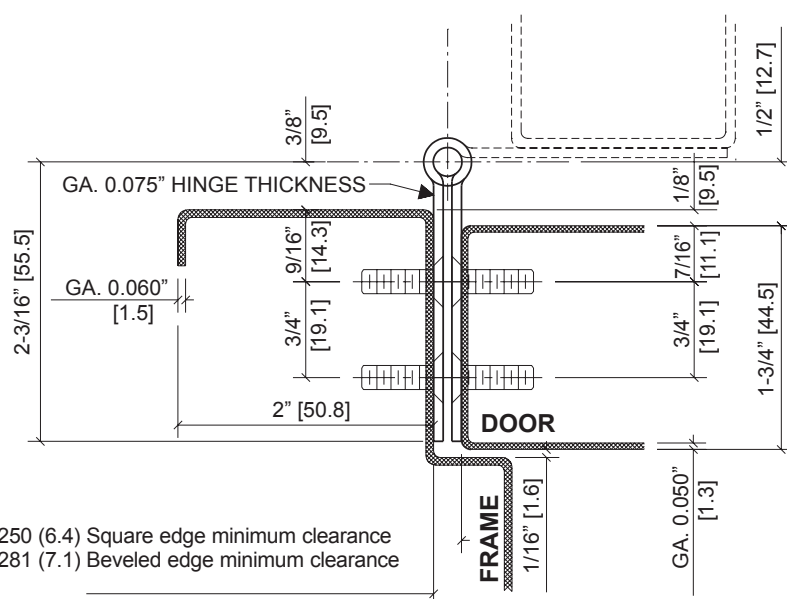


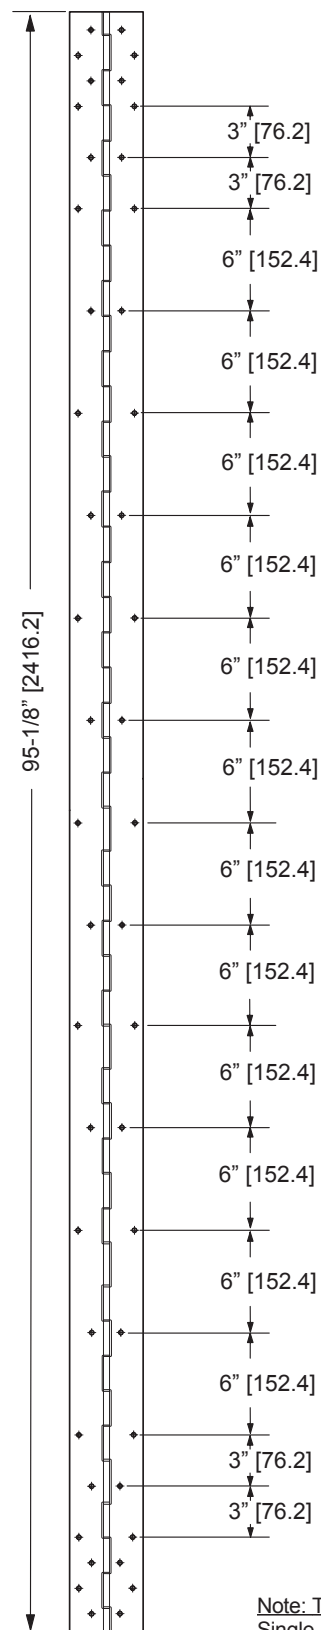

Note: Total Door Undersizing

Single Square Edge Door – 13/32"

Single Bevel Edge Door – 7/16"

Pair of Doors, each leaf, Square Edge Door – 3/8"

Pair of Doors, each leaf, Bevel Edge Door – 13/32"

IVES®

95" 600/700 CONCEALED
CONTINUOUS HINGE TEMPLATE



NOTE: DIMENSIONS IN () ARE IN MILLIMETERS

TEMPLATE
NUMBER: 829659-00(B)

Date:	7-01-09
-------	---------