


83HD QC STANDARD LOCATION TEMPLATE


Includes All Profiles Except Kawneer, Residential & 1100 Series (FM83SLFHD SHOWN)



DOOR HINGE 76Y2 F-3HR
3HR REQUIRES FIRE PINS

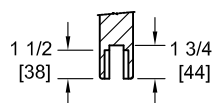


TOP VIEW DOOR

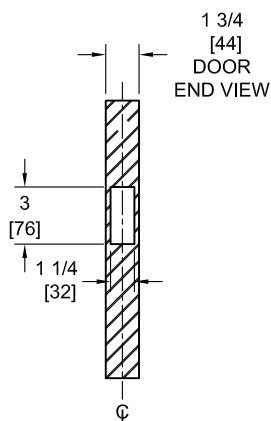


DOOR EDGE VIEW


1 1/4"W x 3"L x 1 1/2"DP CUTOUT
RECOMMENDED ON DOOR EDGE
& FRAME RABBET

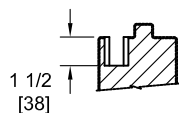

TOP VIEW FRAME

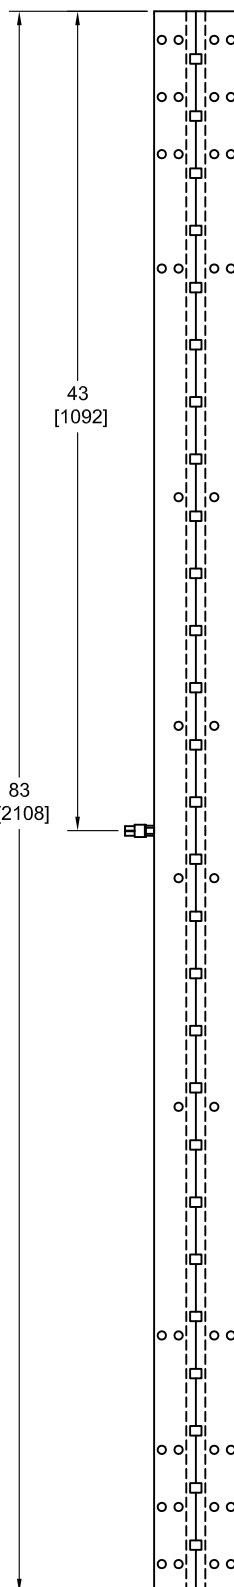

QUICK CONNECT (QC) Application Door Edge & Frame Rabbit Prep.

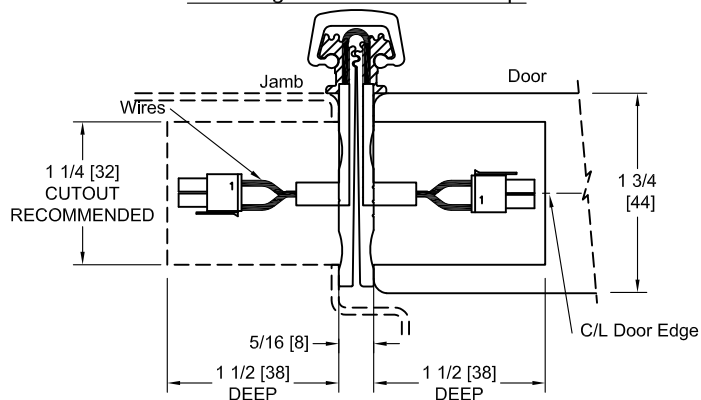

LOCATION OF QC PREP.
1 HOLE REQ'D IN BOTH DOOR AND
FRAME FOR EACH WIRE SET.

DO NOT SCALE