


TRIM BORDER LINE

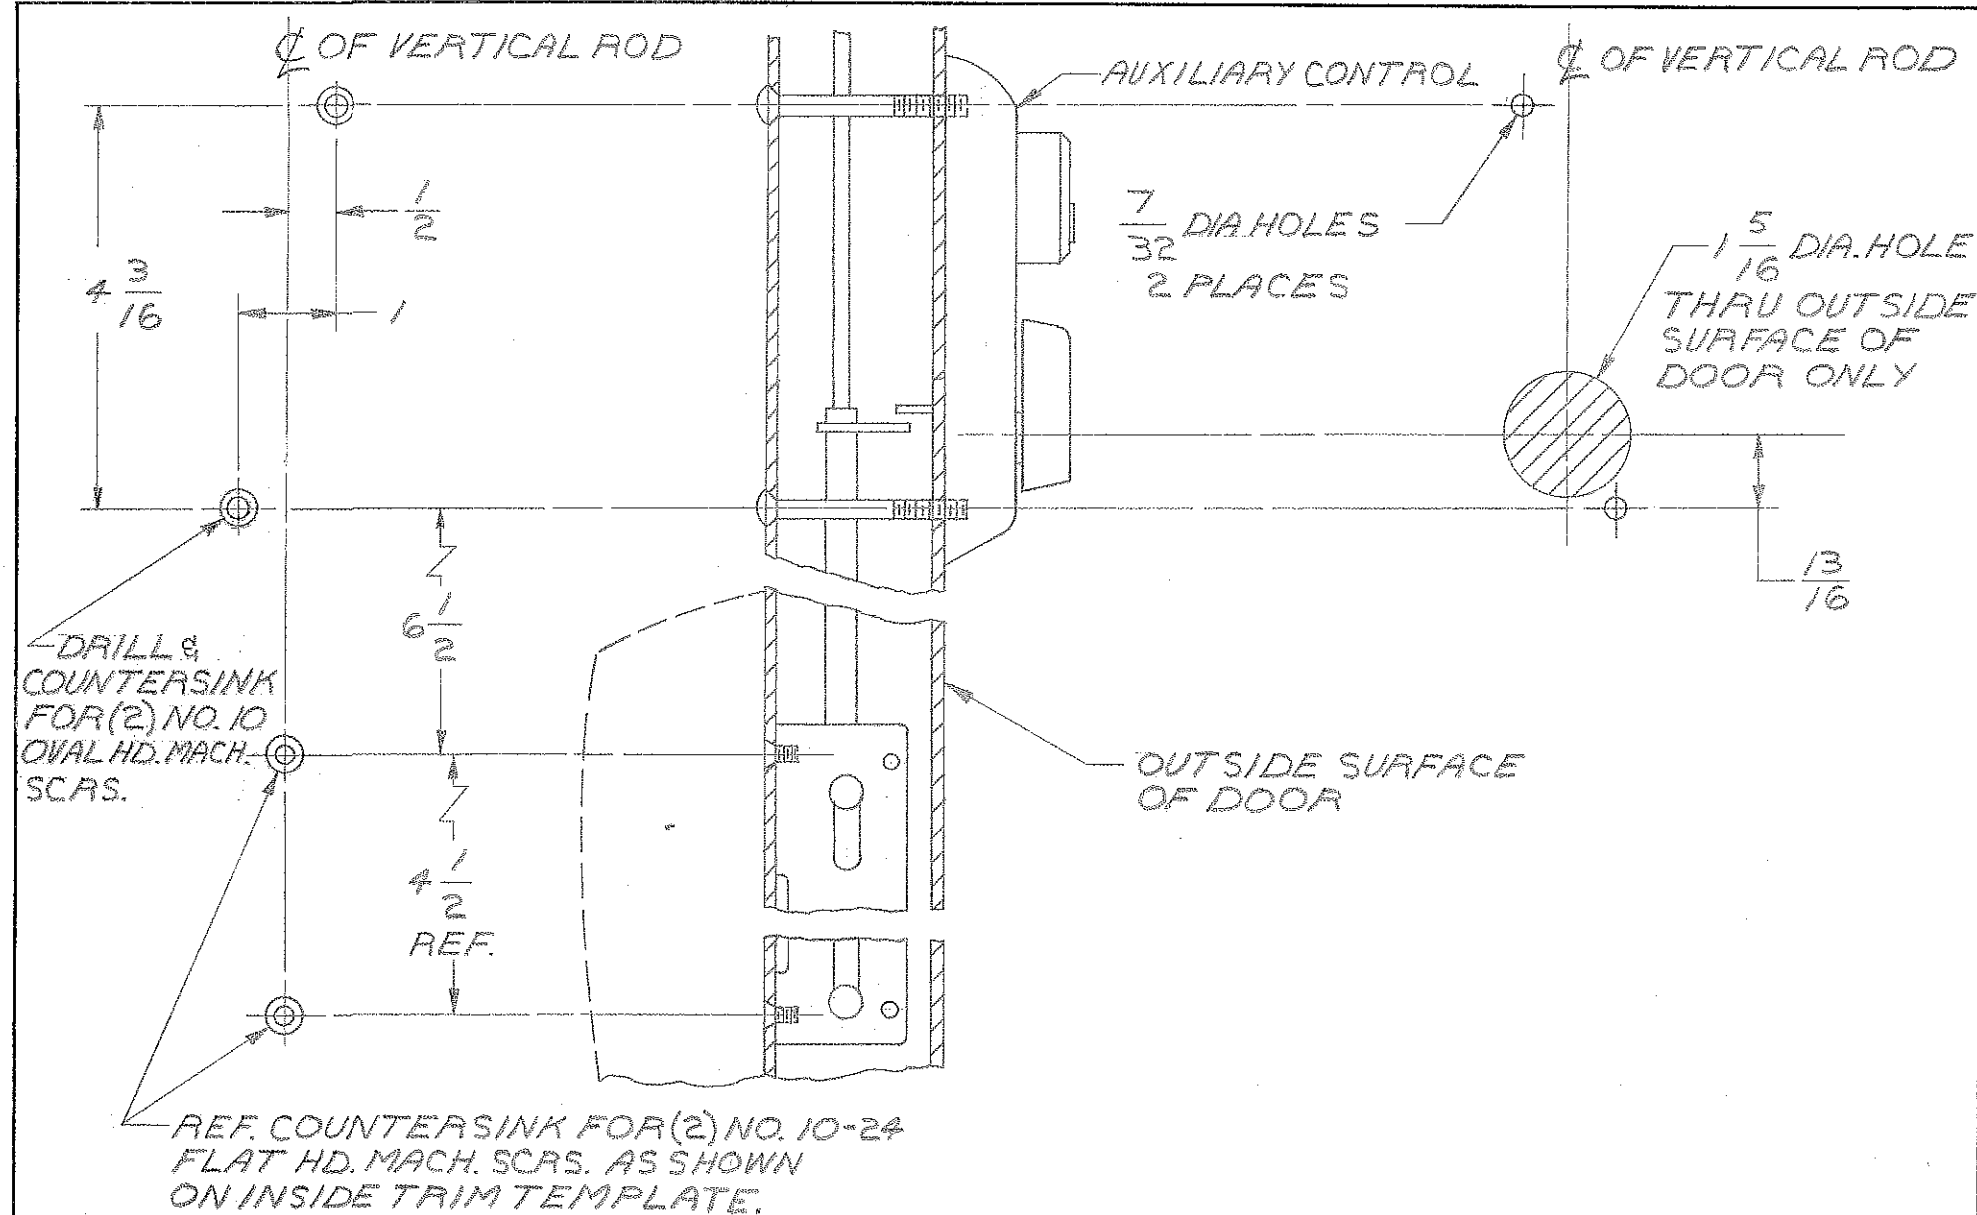

- ② ABOVE DOOR PREPARATION IDENTICAL FOR BOTH L.H.R.B. AND R.H.R.B. DOOR.
- ① FOR ADDITIONAL DOOR PREPARATIONS SEE APPROPRIATE INSIDE TRIM TEMPLATE.

SARGENT & COMPANY

NEW HAVEN 9, CONN.

METAL DOOR TEMPLATE FOR #106 & #113 AUXILIARY CONTROL.

RELEASE DATE
6 SEPT 88

TEMPLAT NO.
4212 D

SYM	REVISIONS	APPR'D.
D	REF. TO 6410, 9410 AND 9610 EXIT DEVICE REMOVED.	9-6-88
C	9410 AND 9610 E.D. ADDED	7-22-86
B	WAS 9410 & 9610 EXIT DEVICE	3-7-85
A	ORIG. RELEASE	7-11-69

RELEASE 7-11-69		APPROVALS	
SUPERSEDES DWG.		ART. CONCEALED VERTICAL ROD E.D. x AUX. CONTROL	
SCALE 1/2	DRAWN 92.C.D.	PART METAL DOOR TEMPLATE	
CHECK JAG	APPR'D.		
DO NOT SCALE DRAWING		SARGENT & CO. NEW HAVEN, CONN.	DWG. NO. 4212
		REV. D	