


ACUDOR Products Inc.

(Address 1) 80 Little Falls Rd. Fairfield NJ 07004 USA
 (Address 2) 4216 N. Pecos Rd, Ste. 104 Las Vegas, NV 89115
 Tel : 800-722-0501 Fax : (973) 575-5160
 www.acudor.com e-mail : info@acudor.com

ADWT

AIRTIGHT / WATERTIGHT

QTY.	NOMINAL SIZE	A	B	C	D	E	F	SCREWS
	12 x 12 (305 x 305)	9.25 (235)	9.25 (235)	14.75 (375)	14.75 (375)	12.00 (305)	12.00 (305)	2
	14 x 14 (355 x 355)	11.25 (286)	11.25 (286)	16.75 (425)	16.75 (425)	14.00 (355)	14.00 (355)	2
	18 x 18 (457 x 457)	15.25 (387)	15.25 (387)	20.75 (527)	20.75 (527)	18.00 (457)	18.00 (457)	2
	24 x 24 (610 x 610)	21.25 (540)	21.25 (540)	26.75 (679)	26.75 (679)	24.00 (610)	24.00 (610)	2
	24 x 36 (610 x 914)	33.25 (845)	21.25 (540)	26.75 (679)	38.75 (984)	24.00 (610)	36.00 (914)	3
	30 x 30 (762 x 762)	27.25 (692)	27.25 (692)	32.75 (832)	32.75 (832)	30.00 (762)	30.00 (762)	5
	30 x 48 (762 x 1219)	45.25 (1149)	27.25 (692)	32.75 (832)	50.75 (1289)	30.00 (762)	48.00 (1219)	5

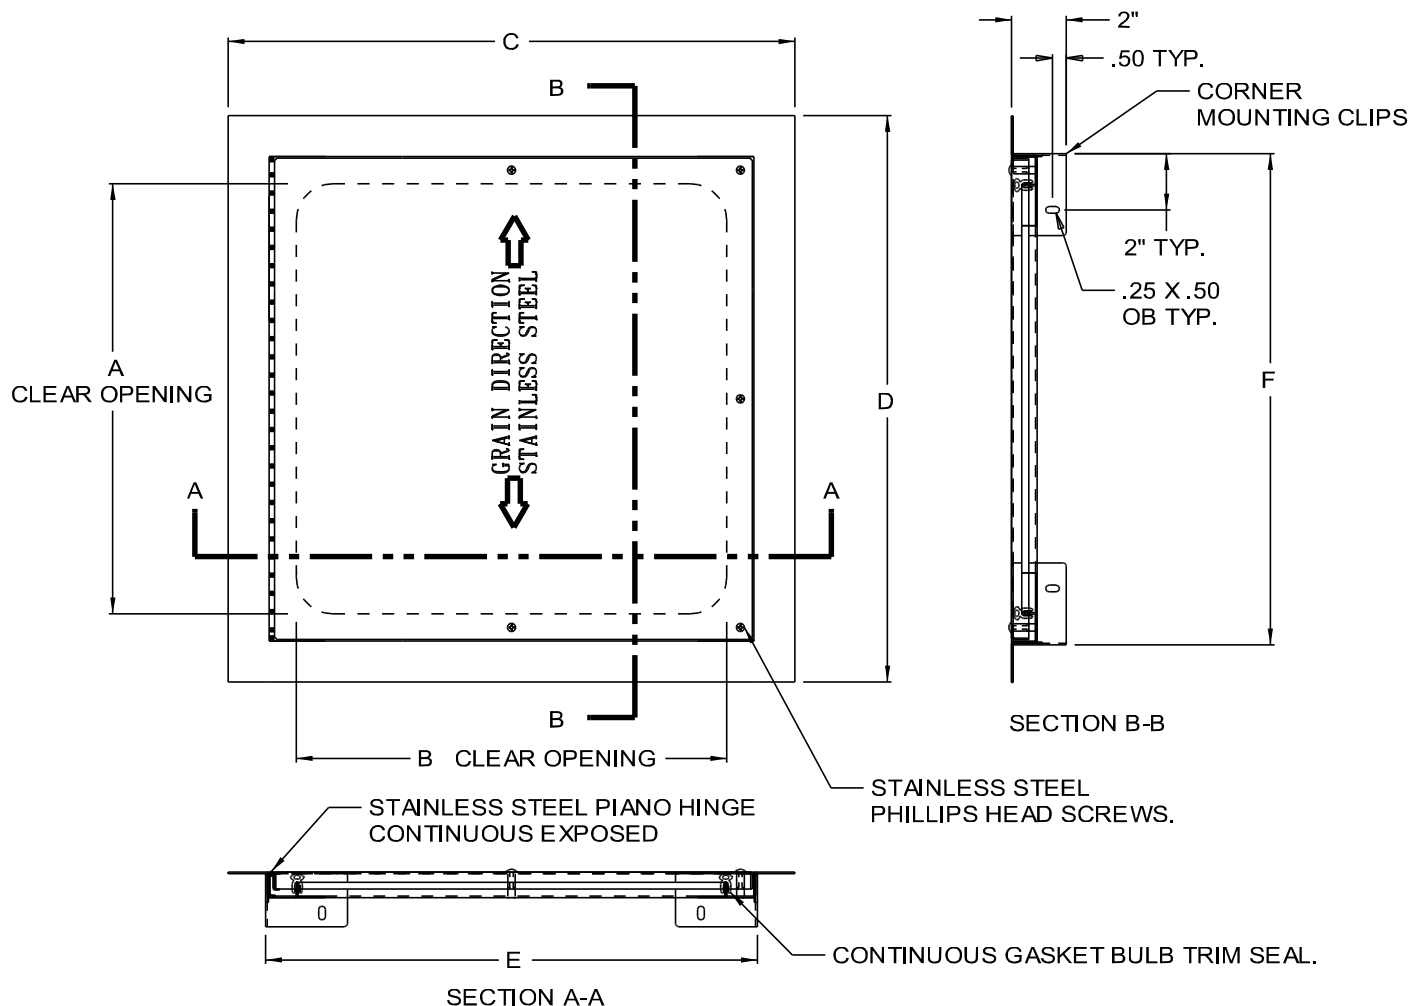

THIS DOOR HAS BEEN TESTED AS FOLLOWS:
 AIR INFILTRATION : LESS THAN 0.01 CFM/SQ FOOT: ASTM E 283
 WATER RESISTANCE: NO LEAKAGE AT 15.05 PSF: ASTM E 331

STANDARD FEATURES:
 FRAME FULLY WELDED TO PREVENT LEAKAGE.
 CONTINUOUS GASKET BULB TRIM SEAL.
 STAINLESS STEEL PHILLIPS HEAD SCREWS
 16 GA STAINLESS STEEL TYPE 304 #4 FINISH,

OPTIONS:

LOCK
☐ CYLINDER LOCK AND KEY

SCREW TYPE
☐ ALLEN HEAD SCREW
☐ SPANNER HEAD SCREW
☐ OTHER

MATERIAL
☐ MILD STEEL
☐ OTHER

FINISH

☐ PRIME COATED
☐ OTHER

JOB NAME:
 CUSTOMER:

APPROVED BY:
 DATE: