

• ALL STEEL CONSTRUCTION


• MINIMUM SIZE = 4 X 8

• MAXIMUM SIZE = 24 X 36

FOR LARGER SIZES IN MULTIPLE SECTIONS CONSULT THE FACTORY

• EXTREMELY RIGID, SMOOTH SURFACE FACE

• FINISH: GOLDEN SAND (GS) ENAMEL

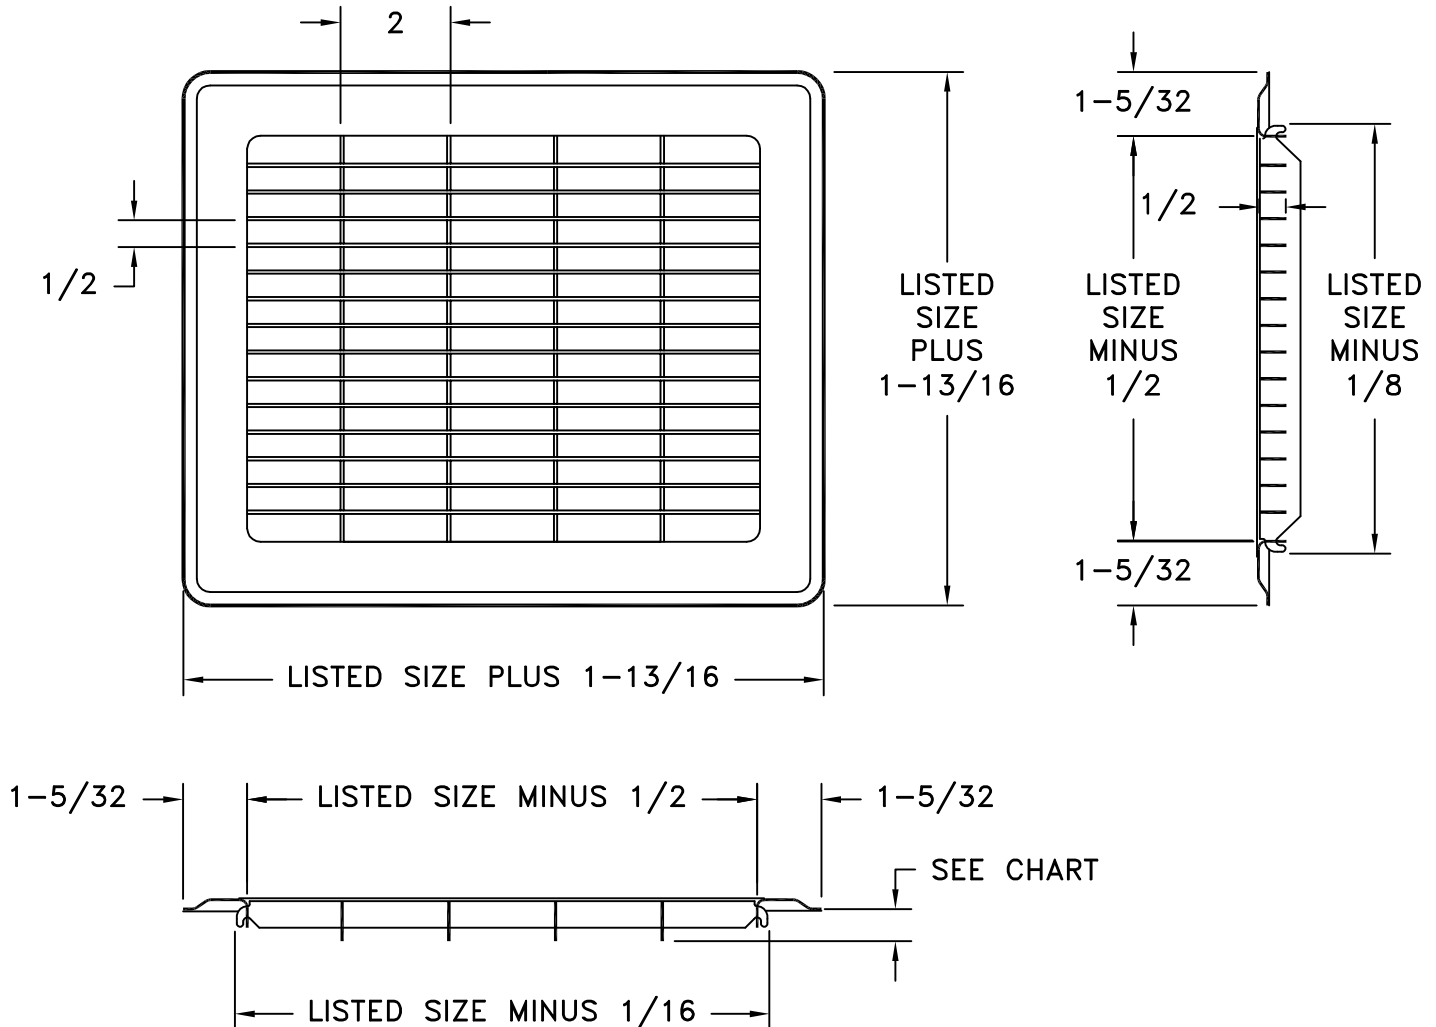

SIZE WIDTH	SIZE LENGTH	MAXIMUM DEPTH
4 THRU 14	6 THRU 30	21/32
14 THRU 14	32 THRU 36	25/32
16 THRU 18	16 THRU 36	
20 THRU 24	20 THRU 36	1-13/32

JOB NAME: _____
 LOCATION: _____
 ARCHITECT: _____
 ENGINEER: _____
 CONTRACTOR: _____

SUBMITTED BY: _____

DATE: 5/2/08

SD-2006

265
 Steel Heavy Duty
 Floor Grille