






**GOULOFF - JORDAN
SURVEYING AND DESIGN, INC.**

1133 BROADWAY FORT WAYNE, IN 46802
PH (260) 424-5362 FAX (260) 424-4916

BOUNDARY RETRACEMENT SURVEY

Lot 15 - Shorewood, Section I

1018 Timberlake Trail, Fort Wayne, IN 46804

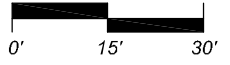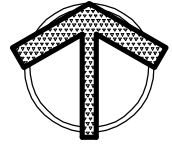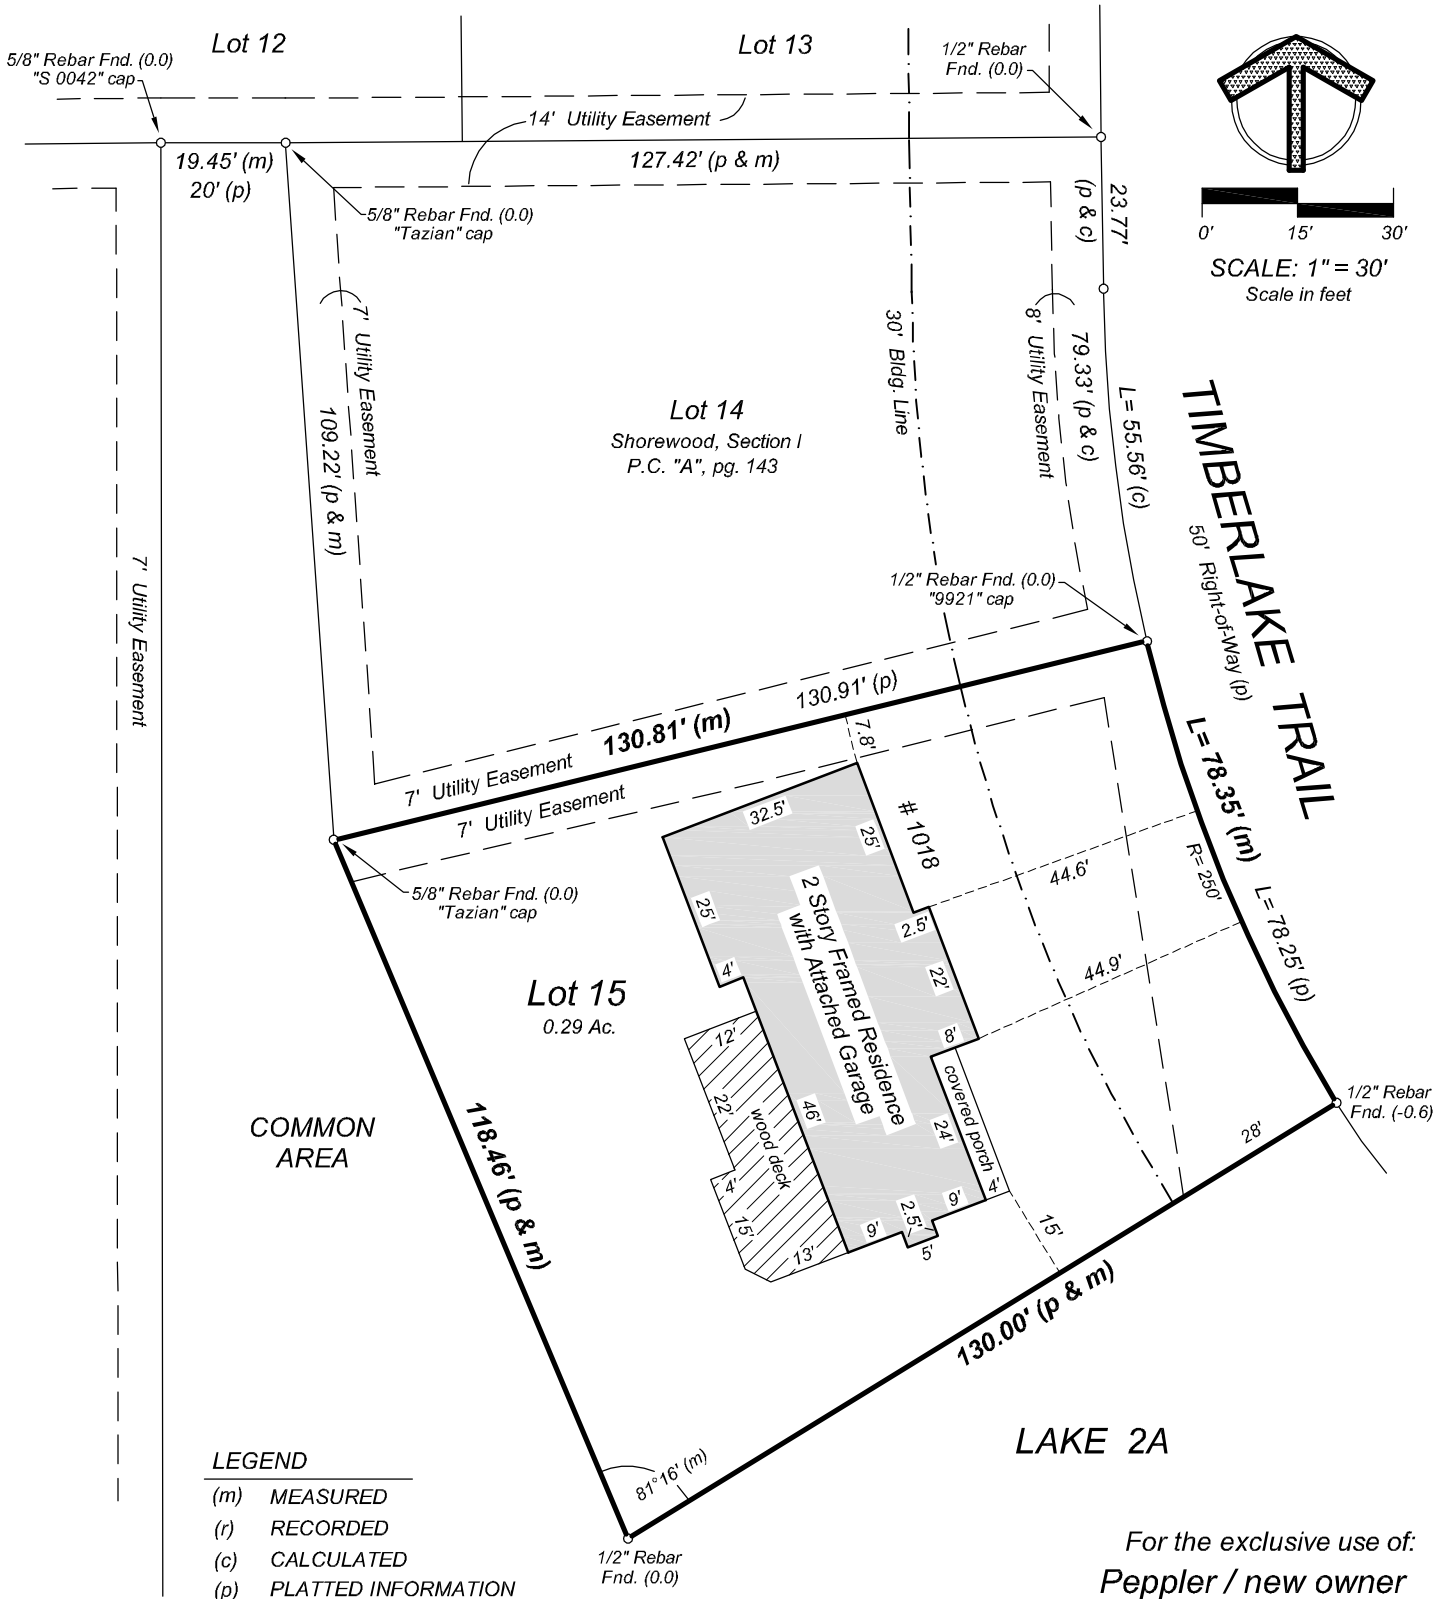

SCALE: 1" = 30'
Scale in feet

LEGEND

(m)	MEASURED
(r)	RECORDED
(c)	CALCULATED
(p)	PLATTED INFORMATION

Flood Note:
By graphic plotting only and subject to map scale uncertainties, the real estate described and depicted hereon appears to lie in Zone "X" (NOT considered a special flood hazard area) on FIRM Map Number 18003C0260G, dated August 3, 2009 for Allen County, Indiana.

For the exclusive use of:
Peppler / new owner

Date: January 3, 2019

Job No.: 20180475

SHEET 1 OF 2