



GOULOFF - JORDAN SURVEYING AND DESIGN, INC.


1133 BROADWAY FORT WAYNE, IN 46802
PH (260) 424-5362 FAX (260) 424-4916

BOUNDARY RETRACEMENT SURVEY


Lot 9 - Bohde Woods Addition
4763 Reed Road, Fort Wayne, IN 46835

LEGEND

- (m) MEASURED
- (r) RECORDED
- (c) CALCULATED
- (p) PLATTED INFORMATION

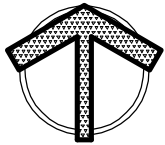

SCALE: 1" = 50'

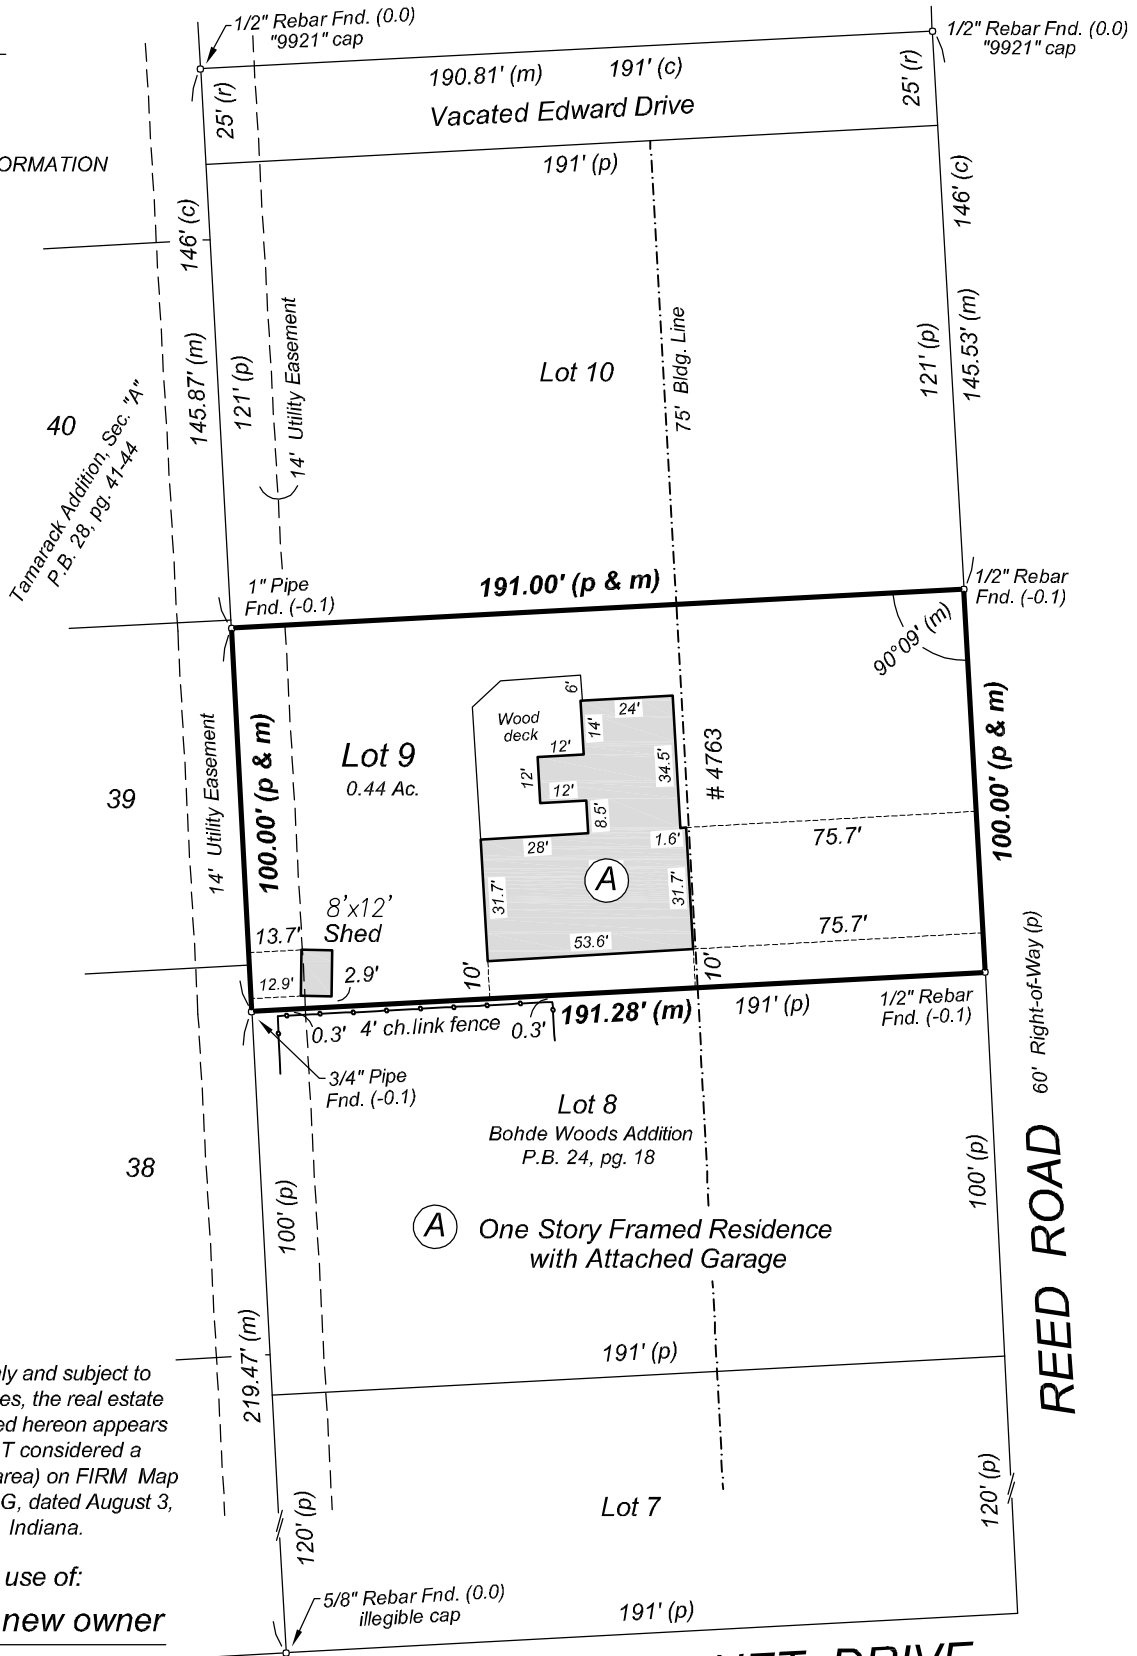

Flood Note:
By graphic plotting only and subject to map scale uncertainties, the real estate described and depicted hereon appears to lie in Zone "X" (NOT considered a special flood hazard area) on FIRM Map Number 18003C0305G, dated August 3, 2009 for Allen County, Indiana.

For the exclusive use of:
West Estate / new owner

Date: May 17, 2019
Job No.: 20190121

JANET DRIVE