





1117 COAST VILLAGE RD.
MONTECITO, CA 93108
805.565.3640

1255 EAST VALLEY ROAD
SANTA BARBARA, CA 93108



ALL IDEAS, DESIGNS AND PLANS INDICATED OR REPRESENTED BY THESE DRAWINGS ARE OWNED BY AND ARE THE PROPERTY OF PACIFIC ARCHITECTS AND PLANS CREATED AND DEVELOPED FOR USE IN SPECIFIED PROJECT. NO ONE SPECIFIED PROJECT. NO ONE OF SUCH IDEAS, DESIGNS OR PLANS SHALL BE USED FOR ANY PURPOSE WHATSOEVER WITHOUT THE WRITTEN PERMISSION OF PACIFIC ARCHITECTS.


Revision	Description	Date
1	PLN CMC	01/25
2	PLN CMC	04/25
3	PLN CMC	06/10
4	REV 1	07/01

Job Number: 120130

Date: 120130

A1.0

Sheet 47

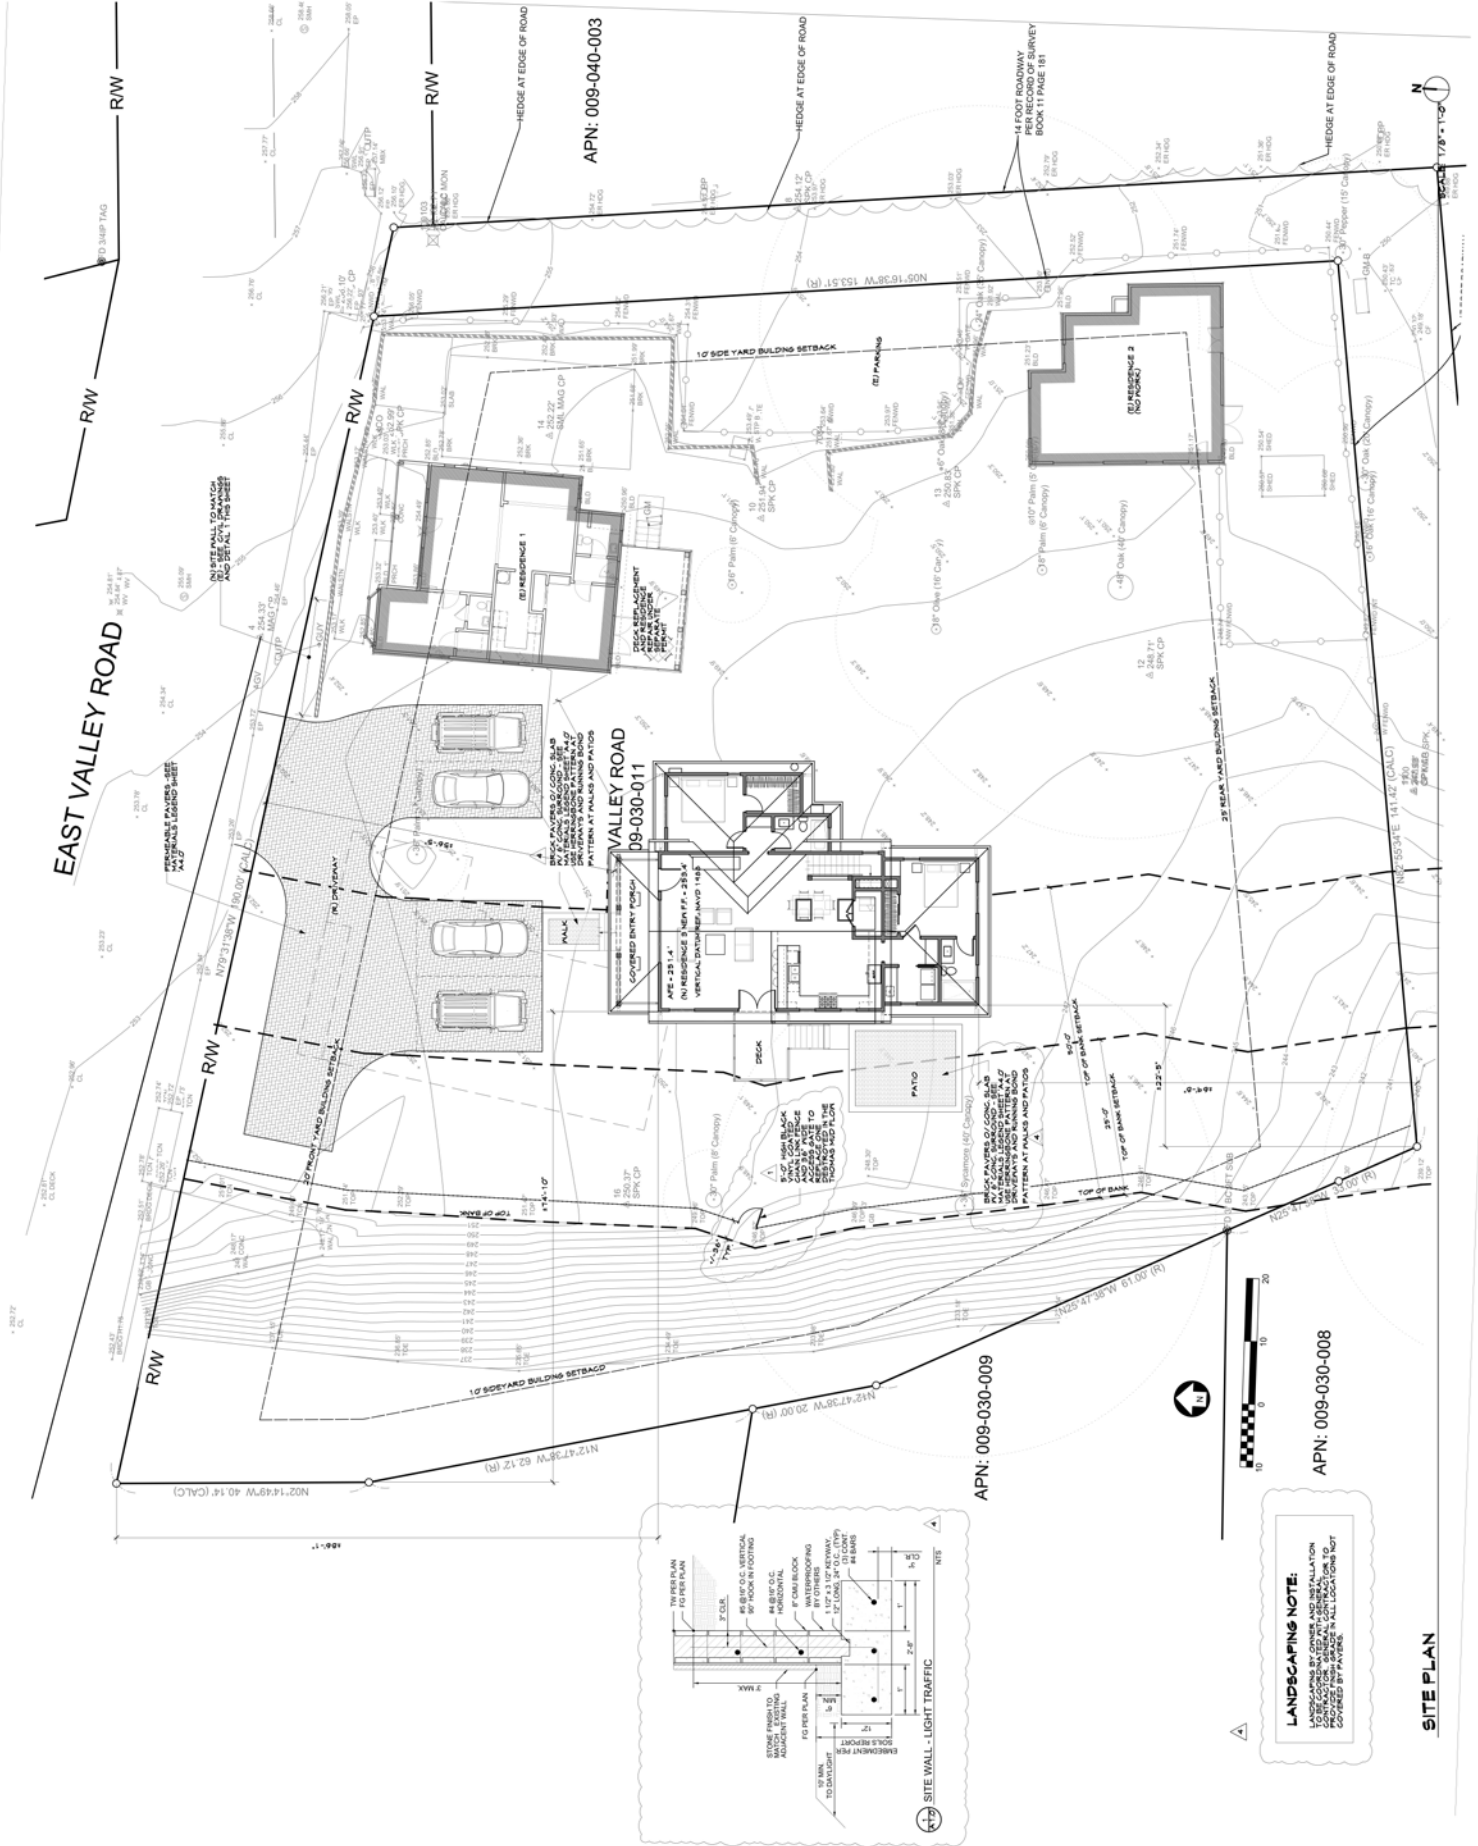



1117 COAST VILLAGE RD.
MONTECITO, CA 93108
805.565.3640

1255 EAST VALLEY ROAD
SANTA BARBARA, CA 93108






Revision	Description	Date
1	PLN CMC	01/25/21
2	PLN CMC	04/25/21
3	PLN CMC	06/10/21
4	REV 1	07/8/21

Job Number: _____

Date: **12/01/20**

A2.0

of
best

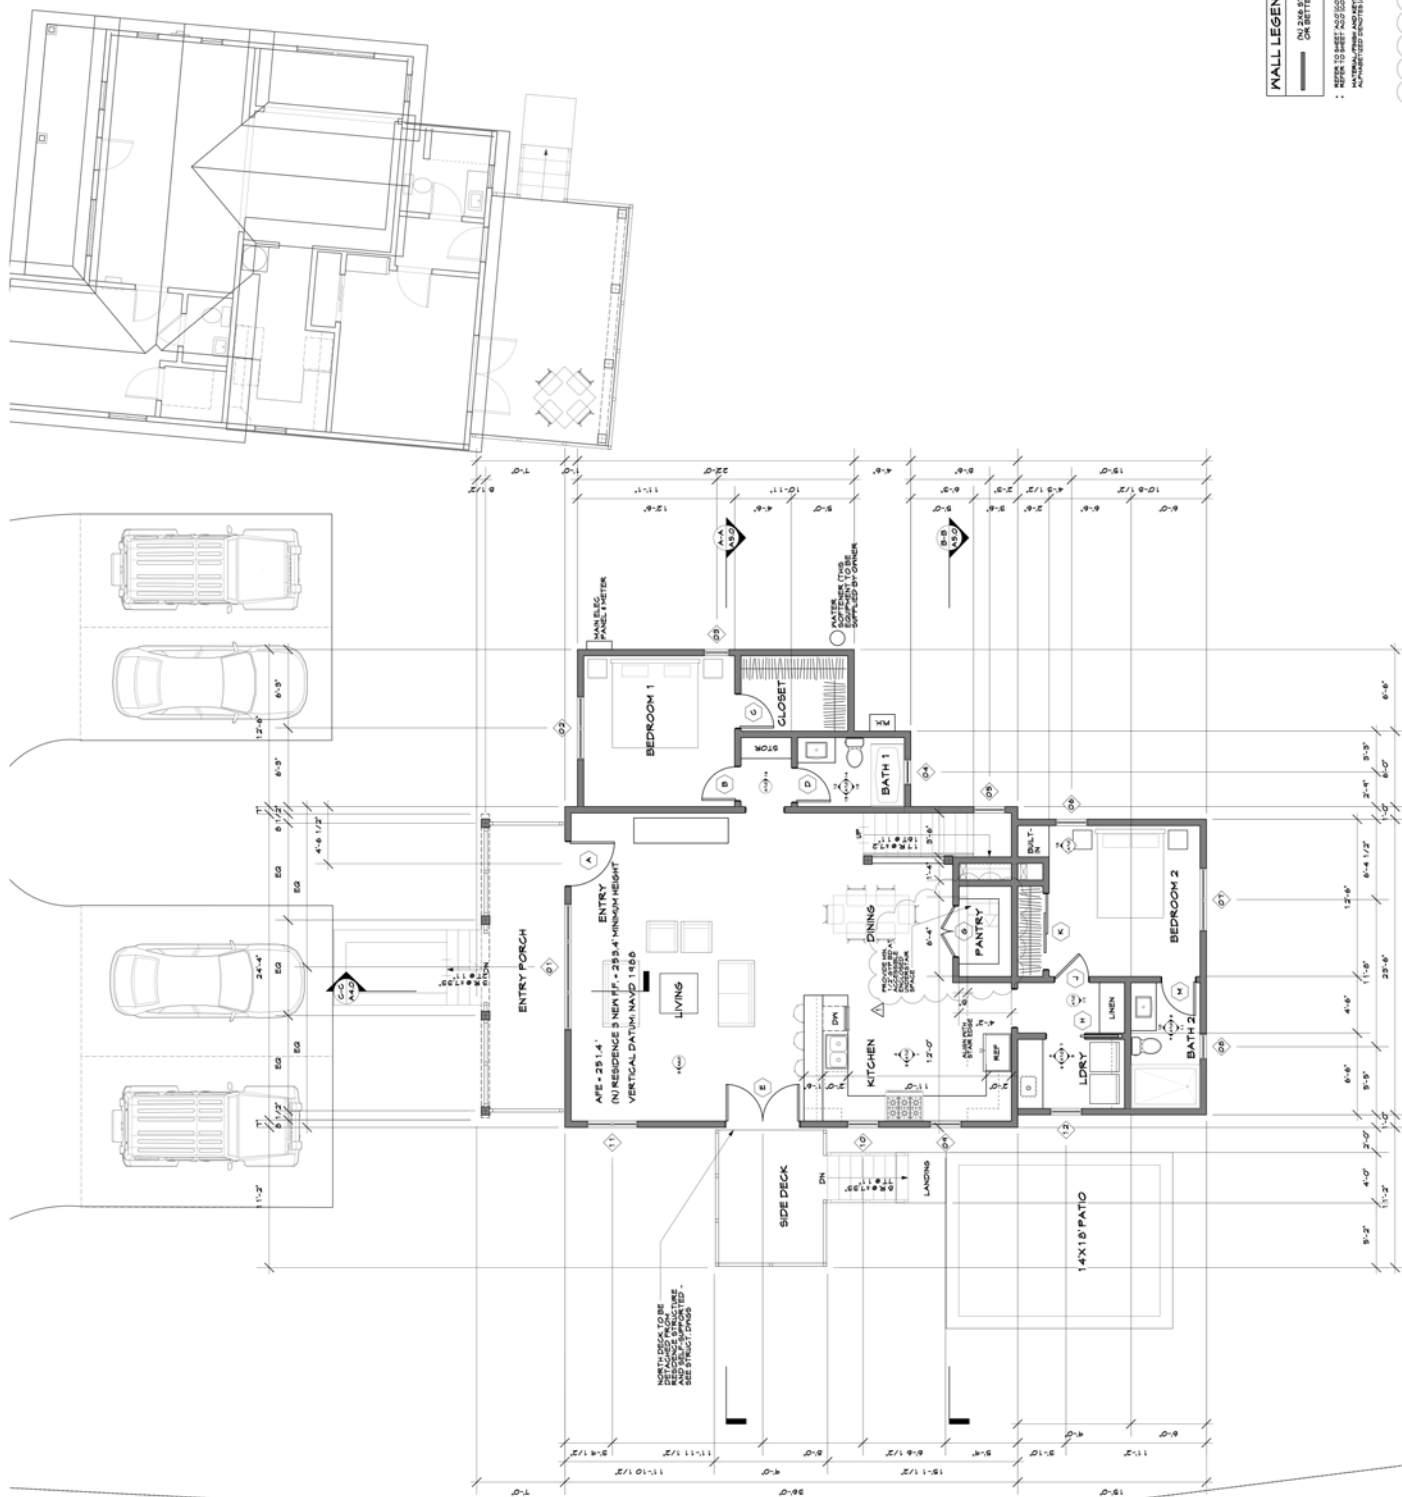

WALL LEGEND


REFER TO SHEET AGO (COVER SHEET) FOR KEY NOTES
REFER TO SHEET AGO (COVER SHEET) FOR GENERAL NOTES
MATERIAL, FINISH AND NOTATIONS

MANDATORY PROVISIONS OF CHAPTER 4 OF THE CALIFORNIA GREEN BUILDING STANDARDS CODE APPLY

LOWER FLOOR PLAN

P



PACIFIC
ARCHITECTS

1117 COAST VILLAGE RD.
MONTEREY, CA 93108
805.536.3344

1255 EAST VALLEY ROAD
SANTA BARBARA, CA 93108





Revision	Description	Date
1	PLAN CON.	01/23/21
2	PLAN CON.	04/28/21
3	PLAN CON.	04/10/21
4	REV 1	01/18/21
Job Number:		
Date:		12.01.20

A2.1

UPPER FLOOR PLAN

SCALE 1/4" = 1'-0"

Sheet 1 of 1

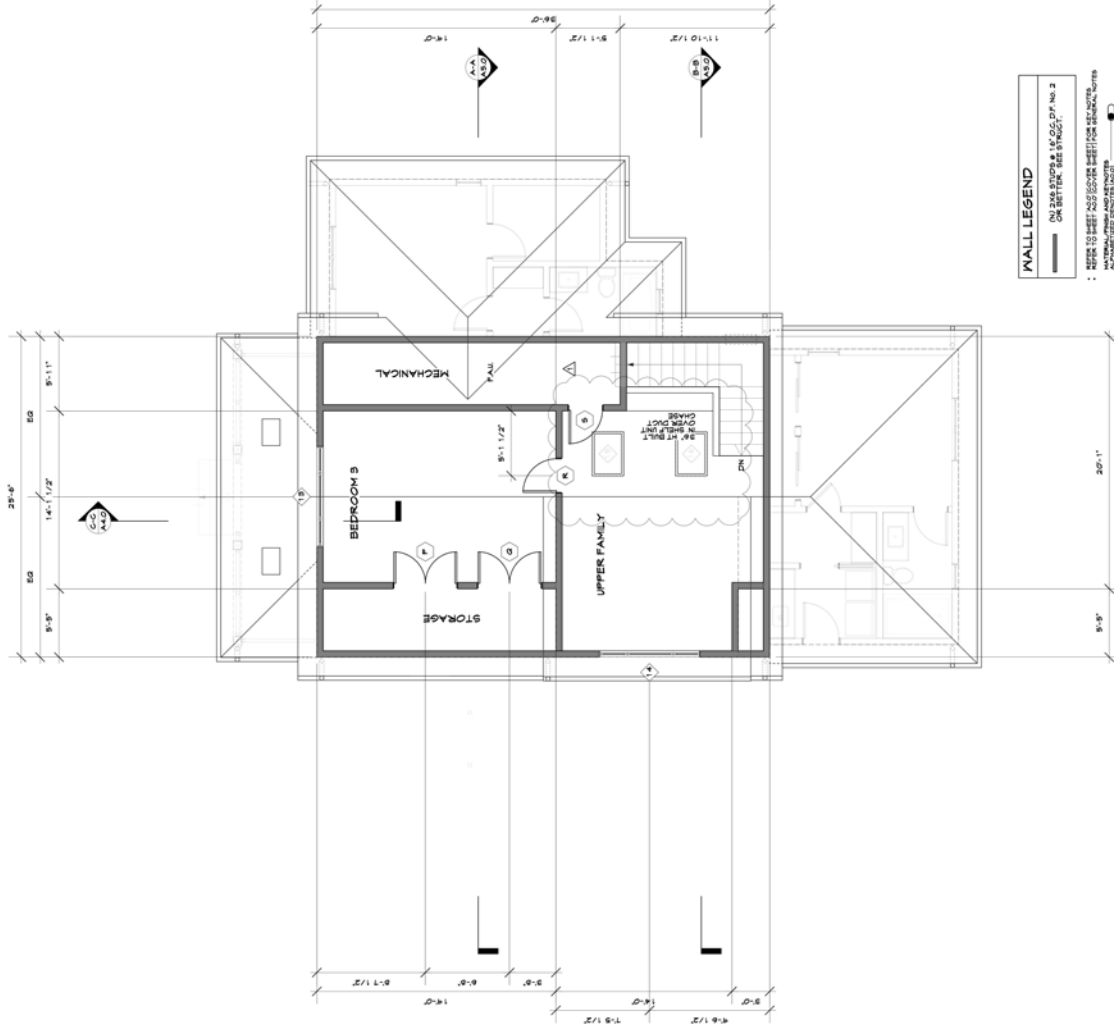

[illegible]

WALLS CONSTRUCTION IN GARAGE AREA TO BE THE FOLLOWING:




WET FLOOD PROOFED UNDERFLOOR SPACE;


HIGH GRADE.

FLOOD VENTING CALCULATION
UNDERFLOOR ENCLOSED AREA
VENT SIZE
FLOOD VENTING REQUIRED
AS PER MANUF 200 SF PER VENT.
THEREFORE 8 VENTS.

UNDERFLOW VENTING CALCULATION
UNDERFLOW ENCLOSED AREA
VENT SIZE
UNDERFLOW VENTING REQUIRED
VENTING FROM GRAVEL ACCESS
REMAINING VENTS REQUIRED
UNDERFLOW VENTS REQUIRED


BY VULCAN OR EQUAL

100

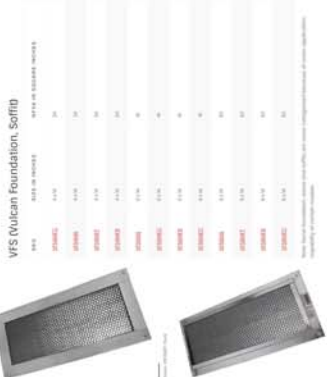


BY VULCAN OR EQUAL

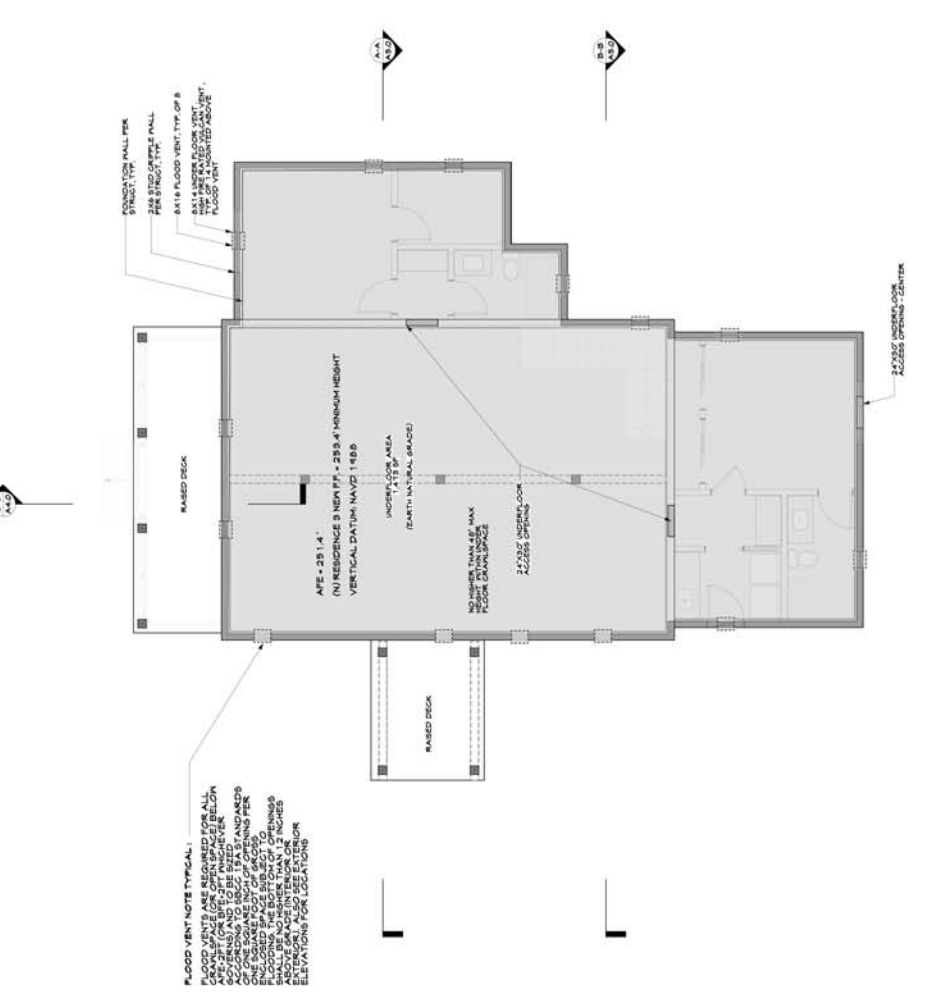

UNDERFLOOR VENTILATION PLAN

①

PACIFIC
ARCHITECTS

1255 EAST VALLEY ROAD
SANTA BARBARA, CA 93108




Revision	Description	Date
1	PLN CHGC	01/25/00
2	PLN CHGC	04/25/00
3	PLN CHGC	06/10/00
4	REV 1	07/16/02

Job Number: _____

Date: **12.01.20**

ROOF PLAN

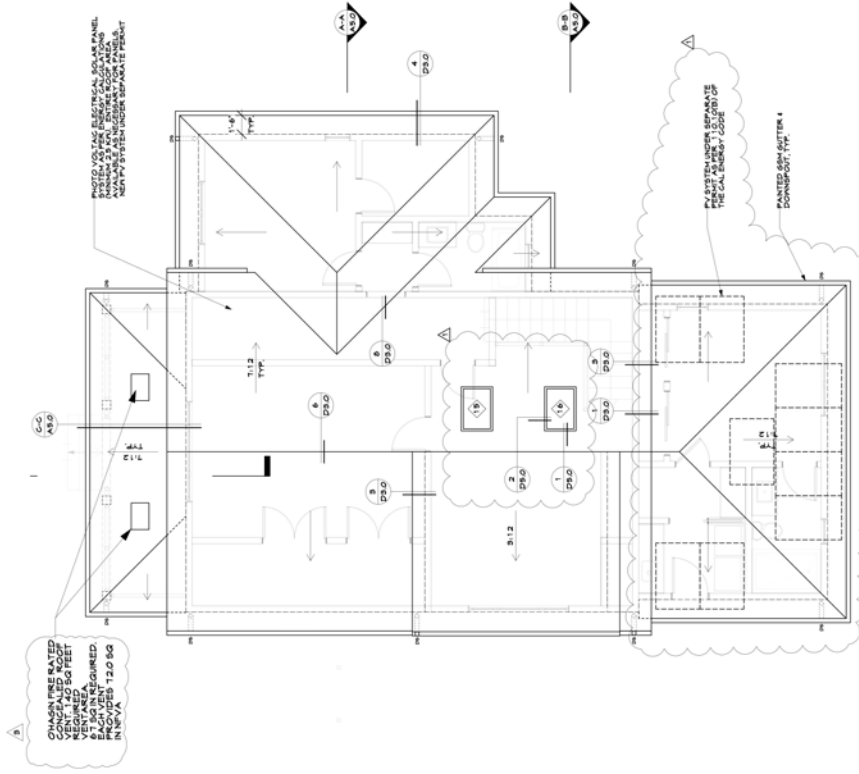



PACIFIC
ARCHITECTS

1117 COAST VILLAGE RD.
MONTRETO, CA 95108
805.533.640

1255 EAST VALLEY ROAD
SANTA BARBARA, CA 93108





Revision	Description	Date
1	PLN CORR.	01/23/21
2		
3		
A4.0


Sheet 17


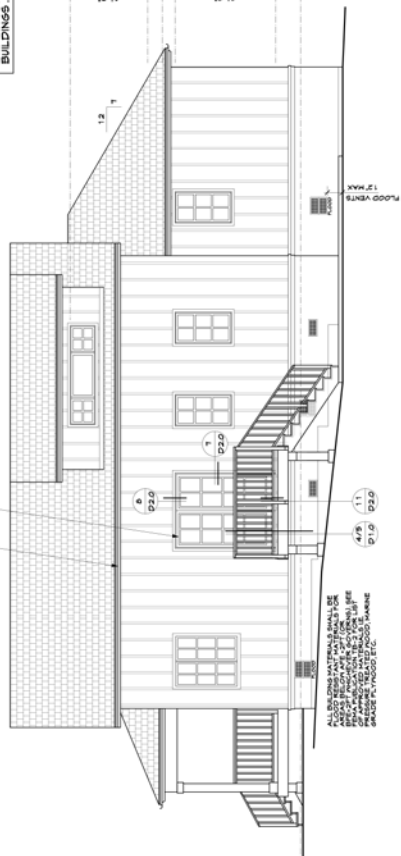

WEST ELEVATION
SCALE 1/8\"/>

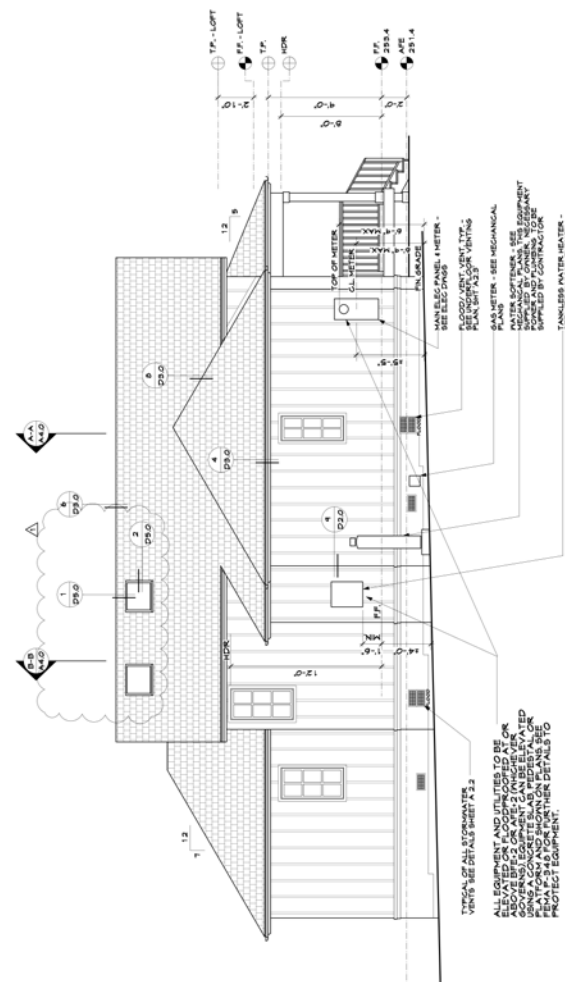

EAST ELEVATION
SCALE 1/8\"/>

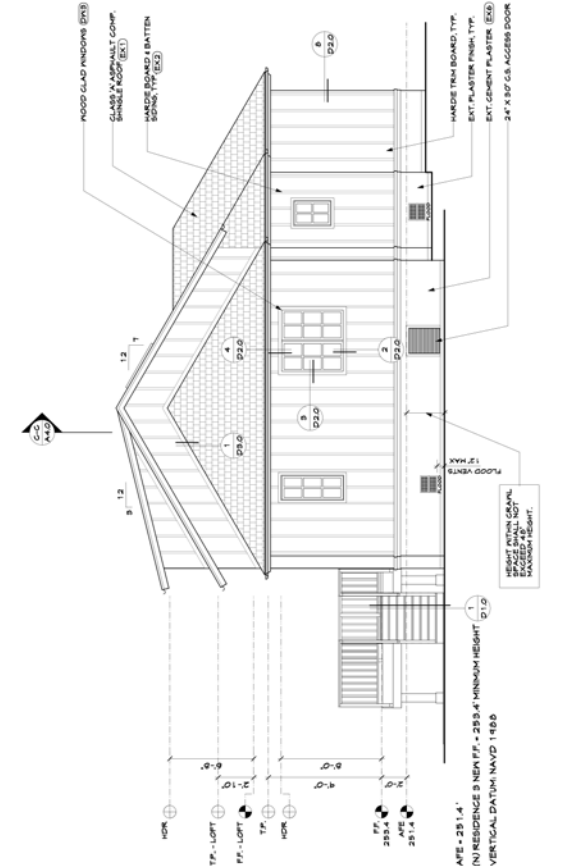

NORTH ELEVATION
SCALE 1/8\"/>

SOUTH ELEVATION
SCALE 1/8\"/>



PACIFIC
ARCHITECTS


1255 EAST VALLEY ROAD
SANTA BARBARA, CA 93108





Revision	Description	Date
A	PLAN CORR. (1/28/21)	
A	PLAN CORR. (4/28/21)	
A	PLAN CORR. (5/10/21)	
A	REV. 1 (7/8/21)	

Job Number
Date: 12.01.20


A5.0

Sheet of

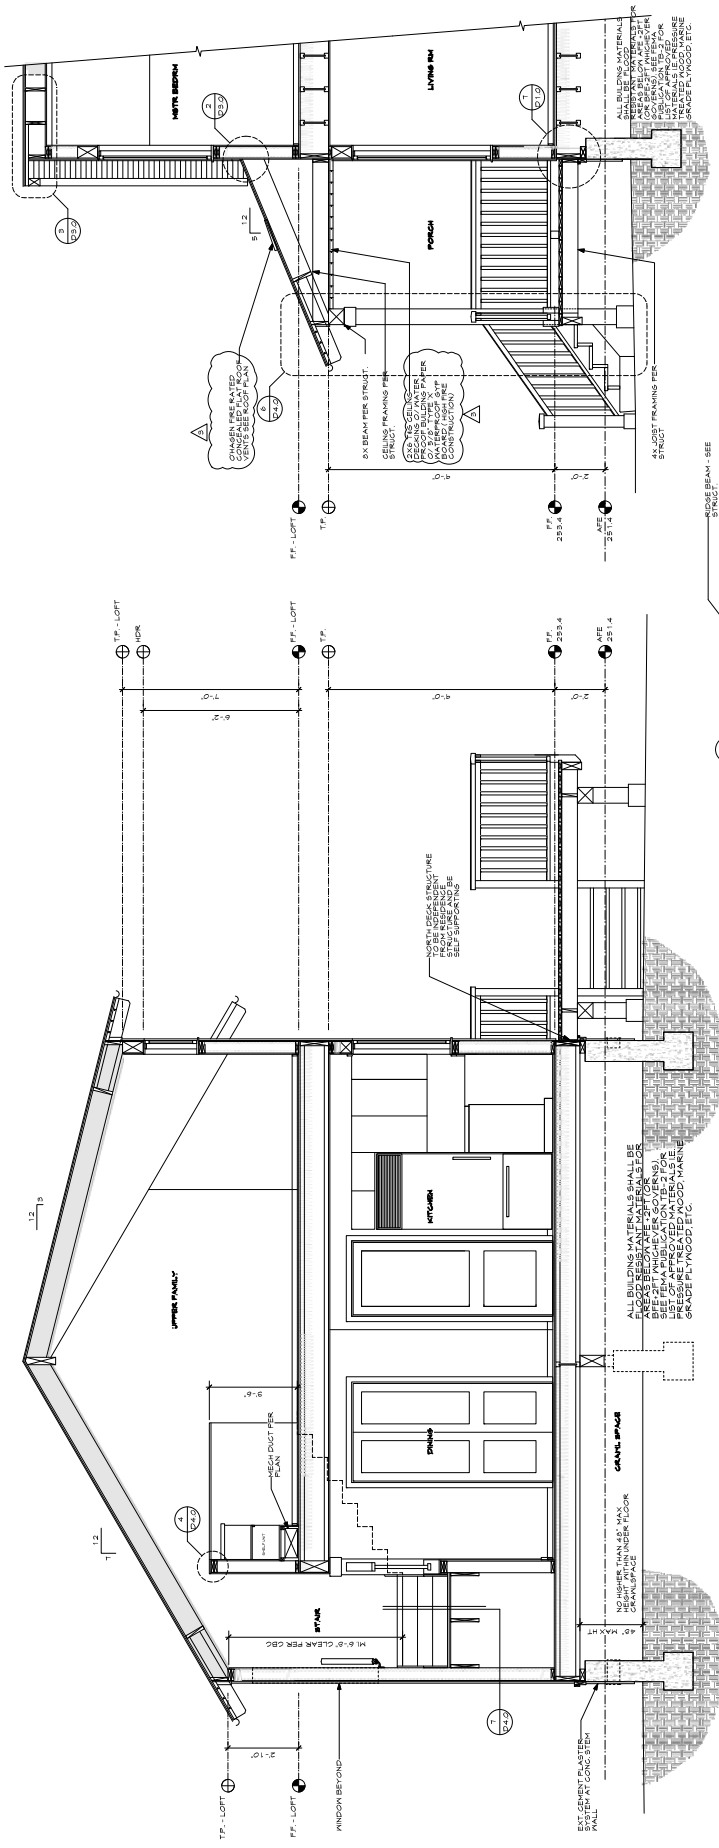

SECTION 'B'
SCALE: 1/8" = 1'-0"

SECTION 'C'
SCALE: 1/8" = 1'-0"

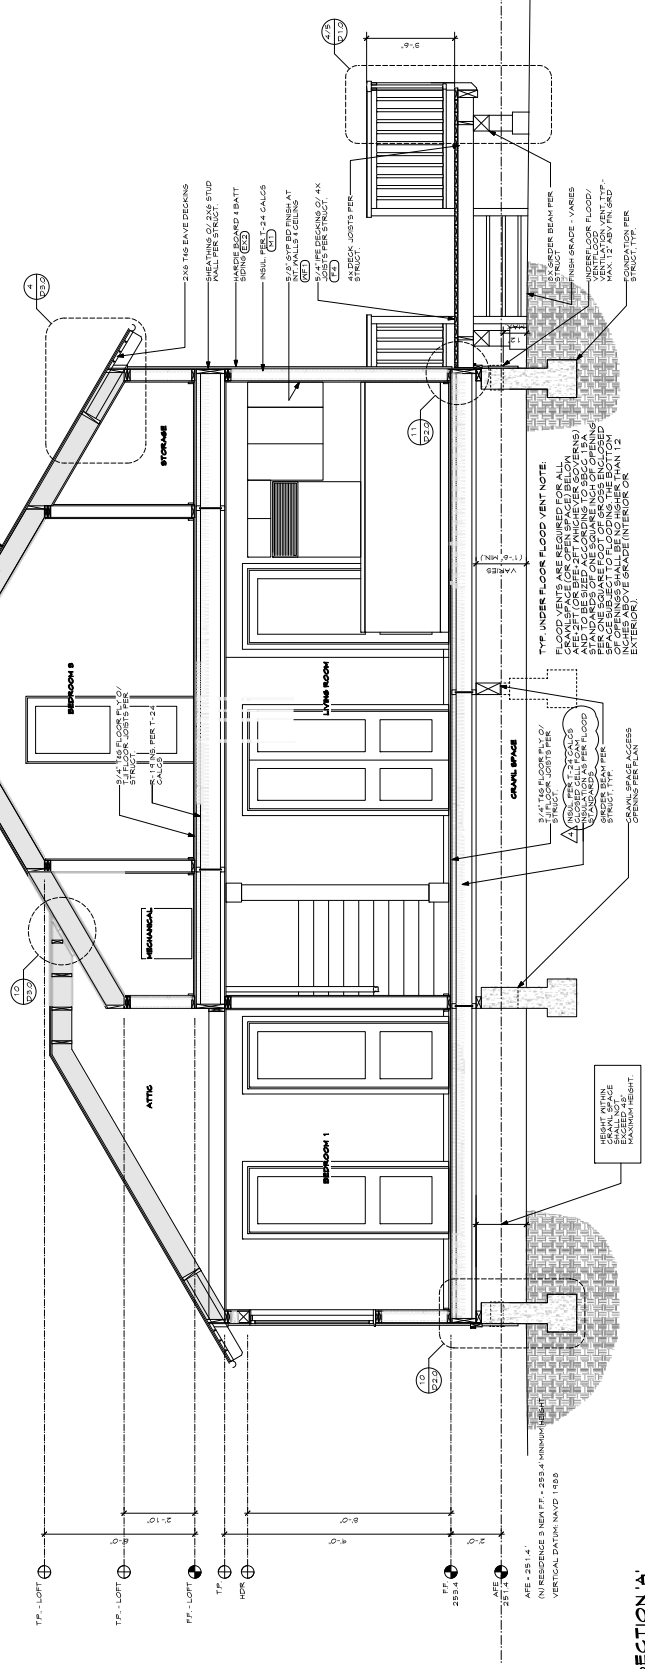

SECTION 'A'
SCALE: 1/8" = 1'-0"




KITCHEN ELEVATIONS




SCALE: 1/2" = 1'-0"




LAUNDRY ELEVATIONS

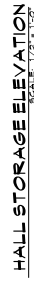

HALL STORAGE ELEVATION

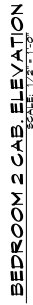

BEDROOM 2 CAB. ELEVATION
SCALE: 1/2" = 1'-0"

 

BATHROOM 1 ELEVATIONS



Revision	Description	Date

Job Number: _____

Date: **12.01.20**

O. 17A



117 COAST VILLAGE RD.
MONTECITO, CA 93108
055653640

1255 EAST VALLEY ROAD
SANTA BARBARA, CA 93108



ALL IDEAS, DESIGNS AND PLANS INDICATED OR REPRESENTED BY THESE DRAWINGS ARE OWNED BY AND ARE THE PROPERTY OF PACIFIC ARCHITECTS AND WERE CREATED AND DEVELOPED FOR USE IN CONNECTION WITH THE SPECIFIED PROJECT. NONE OF SUCH IDEAS, DESIGNS OR PLANS ARE TO BE REPRODUCED OR USED IN ANY MANNER WITHOUT THE WRITTEN CONSENT OF PACIFIC ARCHITECTS.


Revision	Description	Date

Job Number: _____



1.0


of west

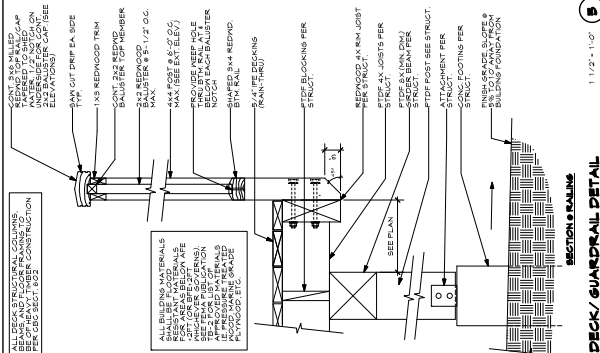


SECTION • RAILING
DECK/GUARDRAIL DETAIL

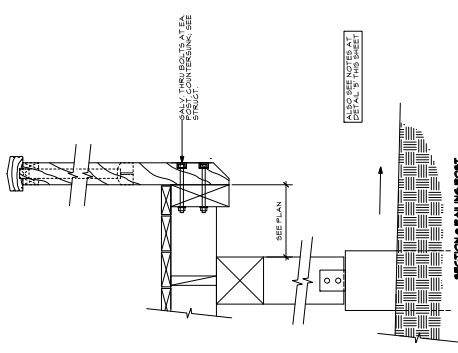


DECK/GUARDRAIL DETAIL

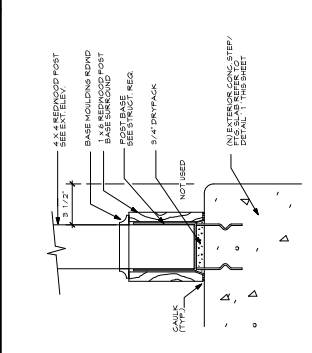


STAIR POST ANCHORAGE DETAIL

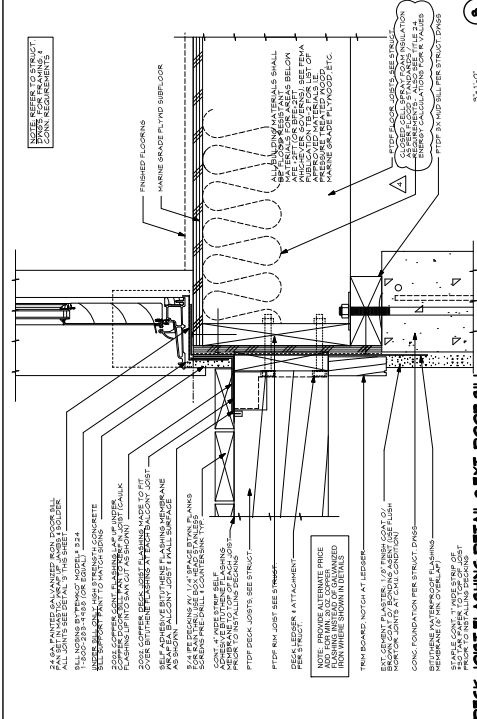

DECK JOIST FLASHING DETAIL • EXT. DOOR SILL

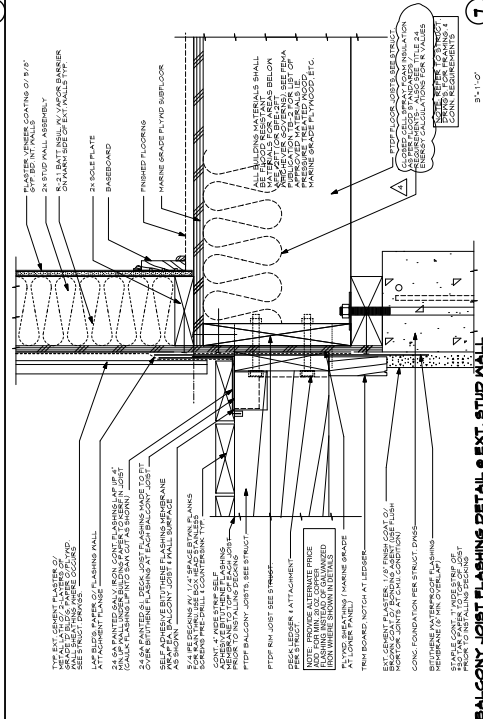


BALCONY JOIST FLASHING DETAIL • EXT. STUD WALL

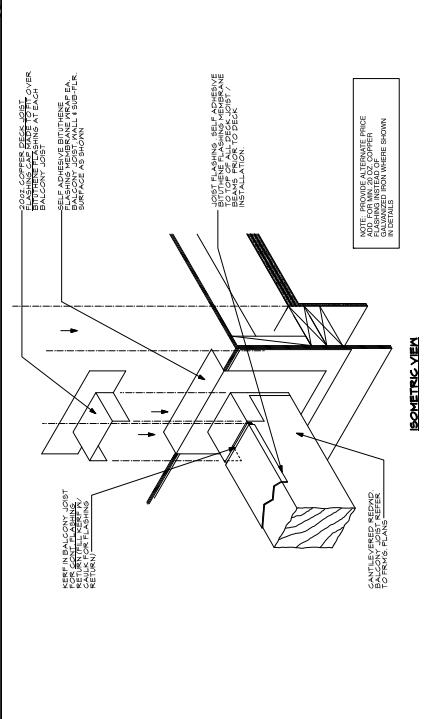


ALSO SEE DETAILS' 2 & 3, THIS SHEET

ALSO SEE DETAILS' 2 & 3, THIS SHEET

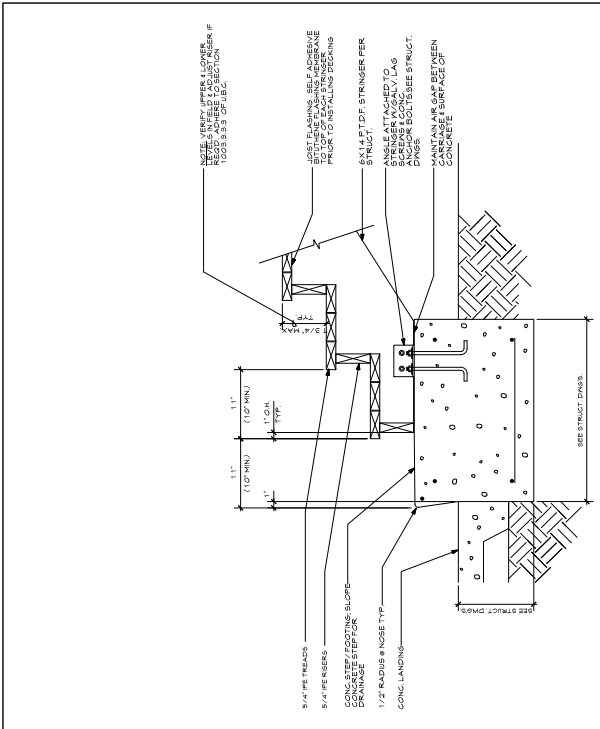

EXTERIOR DECK CONCRETE STEP/ FTG SLAB DETAIL

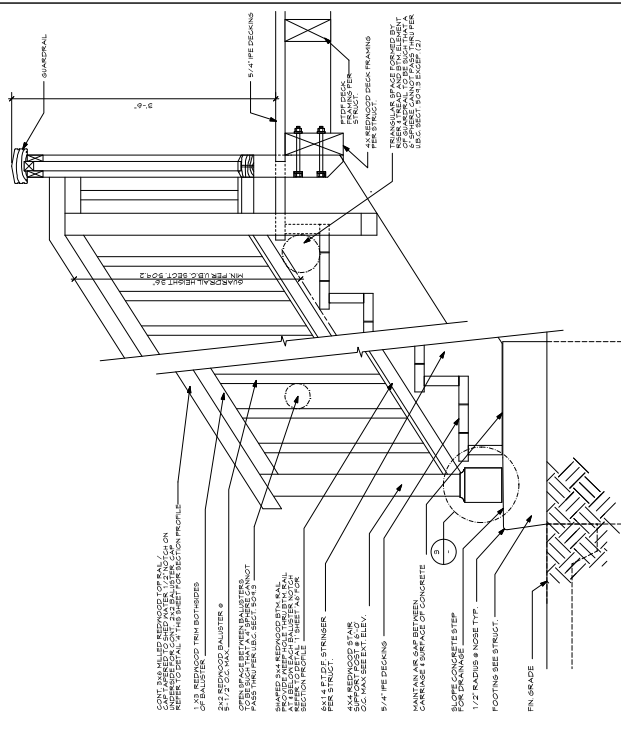

EXTERIOR DECK STAIR & GUARDRAIL DETAIL

NOTE: REFER TO STRUCT.
DRAWG'S. FOR FRAMING. &
CONN. REQUIREMENTS



1117 COAST VILLAGE RD.
MONTECITO, CA 93108
055653640

1255 EAST VALLEY ROAD
SANTA BARBARA, CA 93108



ALL IDEAS, DESIGNS AND PLANS LOCATED OR REPRESENTED BY THESE DRAWINGS ARE OWNED BY AND ARE THE PROPERTY OF PACIFIC ARCHITECTS AND ARE CREATED AND DEVELOPED FOR USE IN CONNECTION WITH THE PRESENT PROJECT. NONE OF SUCH IDEAS, DESIGNS OR PLANS SHALL BE USED FOR ANY PURPOSE WHATSOEVER WITHOUT THE WRITTEN PERMISSION OF PACIFIC ARCHITECTS.

Revision	Description	Date

Job Number: _____

Date: **12.01.20**

**O.
N.
A.**

Percent of

