



WINDOW SCHEDULE			
NUMBER	SIZE	QTY.	DESCRIPTION
W01	6/o 6/o-S.H	4	SINGLE HUNG

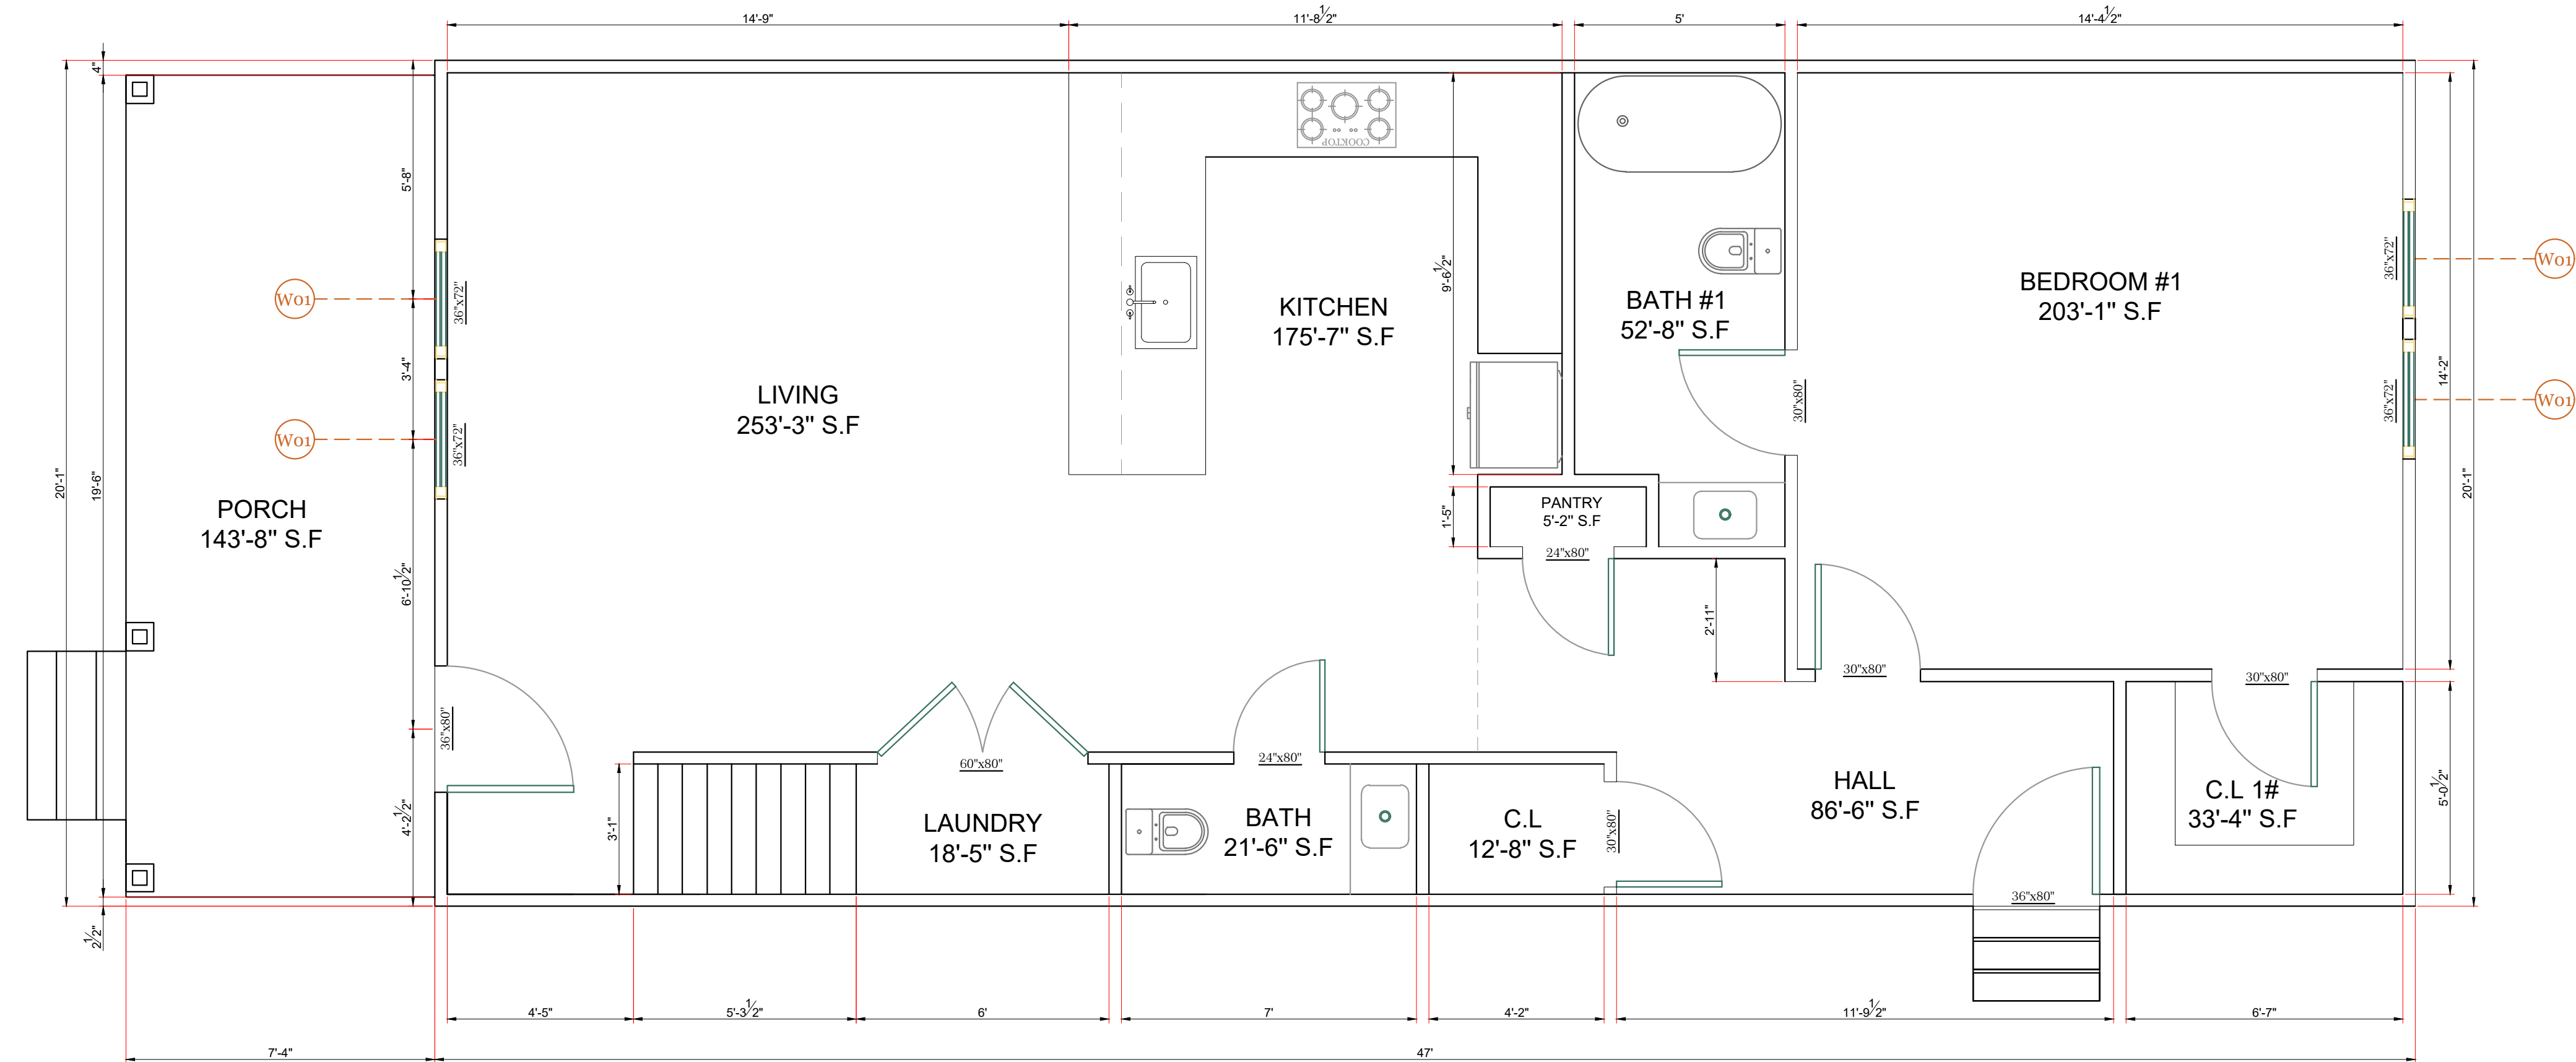

**1** EXTERIOR DIMENSIONS PLAN  
SCALE: 3/4"

WINDOW SCHEDULE			
NUMBER	SIZE	QTY.	DESCRIPTION
W01	6/o 6/o-S.H	5	SINGLE HUNG

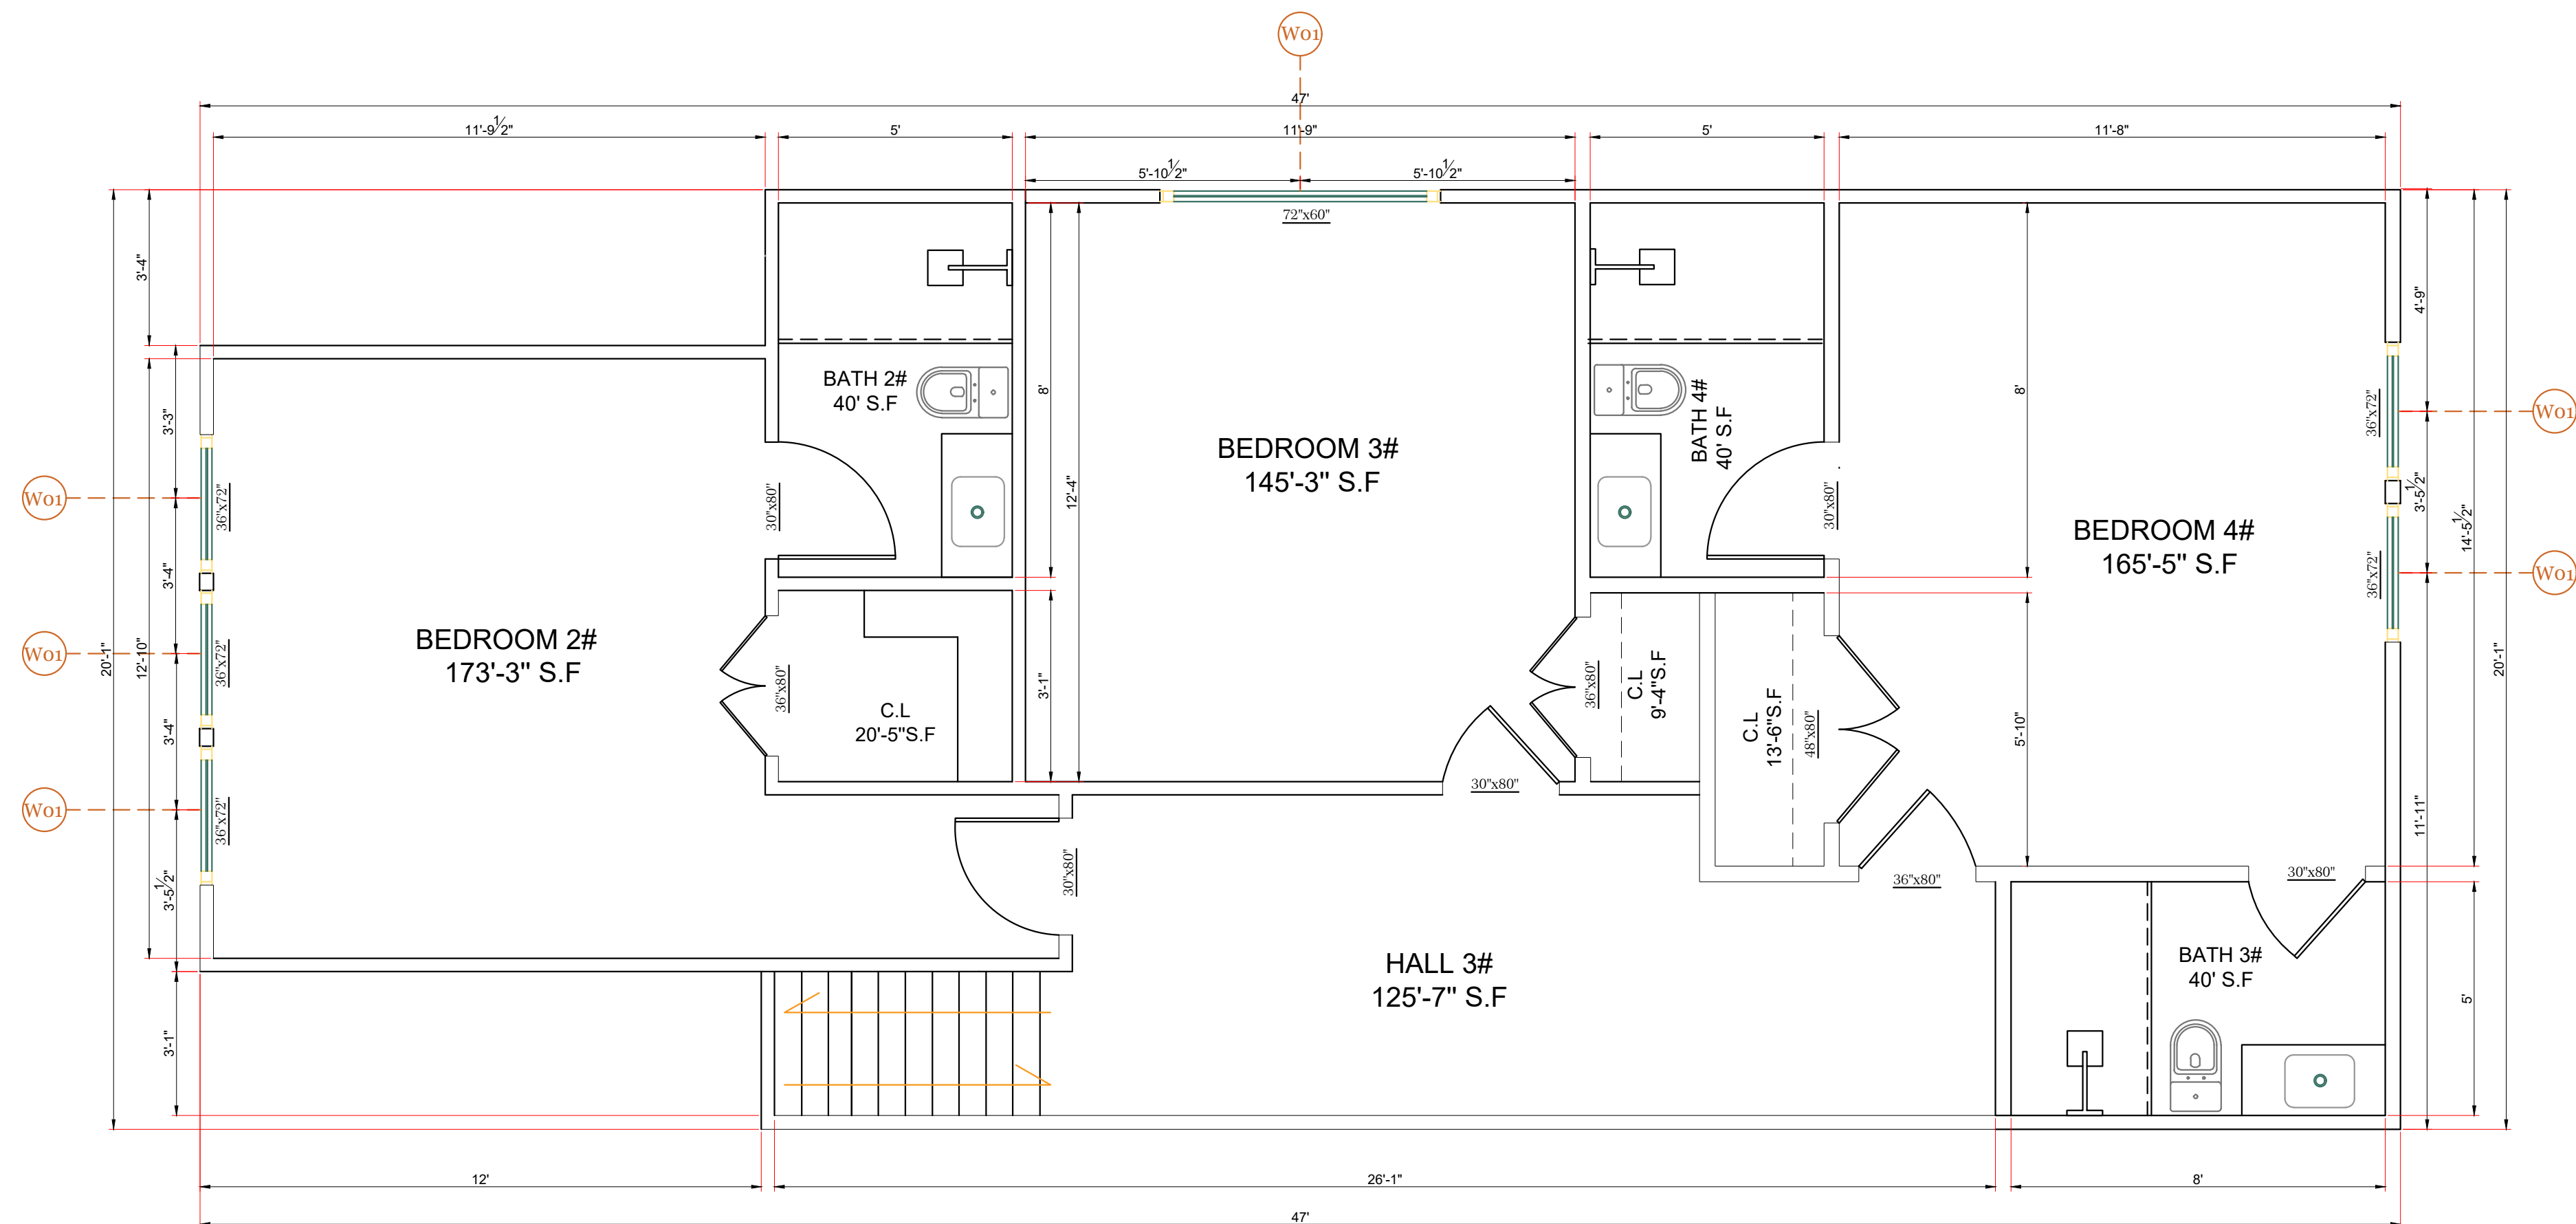

STREET ADDRESS:

TOTAL	1.775'-10" S.F
1st Floor Plan	944'-6" S.F
2nd Floor Plan	687'-3" S.F
Porch	143'-8" S.F

BUILT BY:



GUSS HOME CONCEPT LLC  
119 AVENSONG DR  
LEXINGTON, SC 29072

TITLE:

DATE: 19/01/2026  
REVISED:

SCALE: 3/4"

SHEET:

**A2**