




101 Walnut Street
PO Box 9151
Watertown, MA 02471
617.924.1770

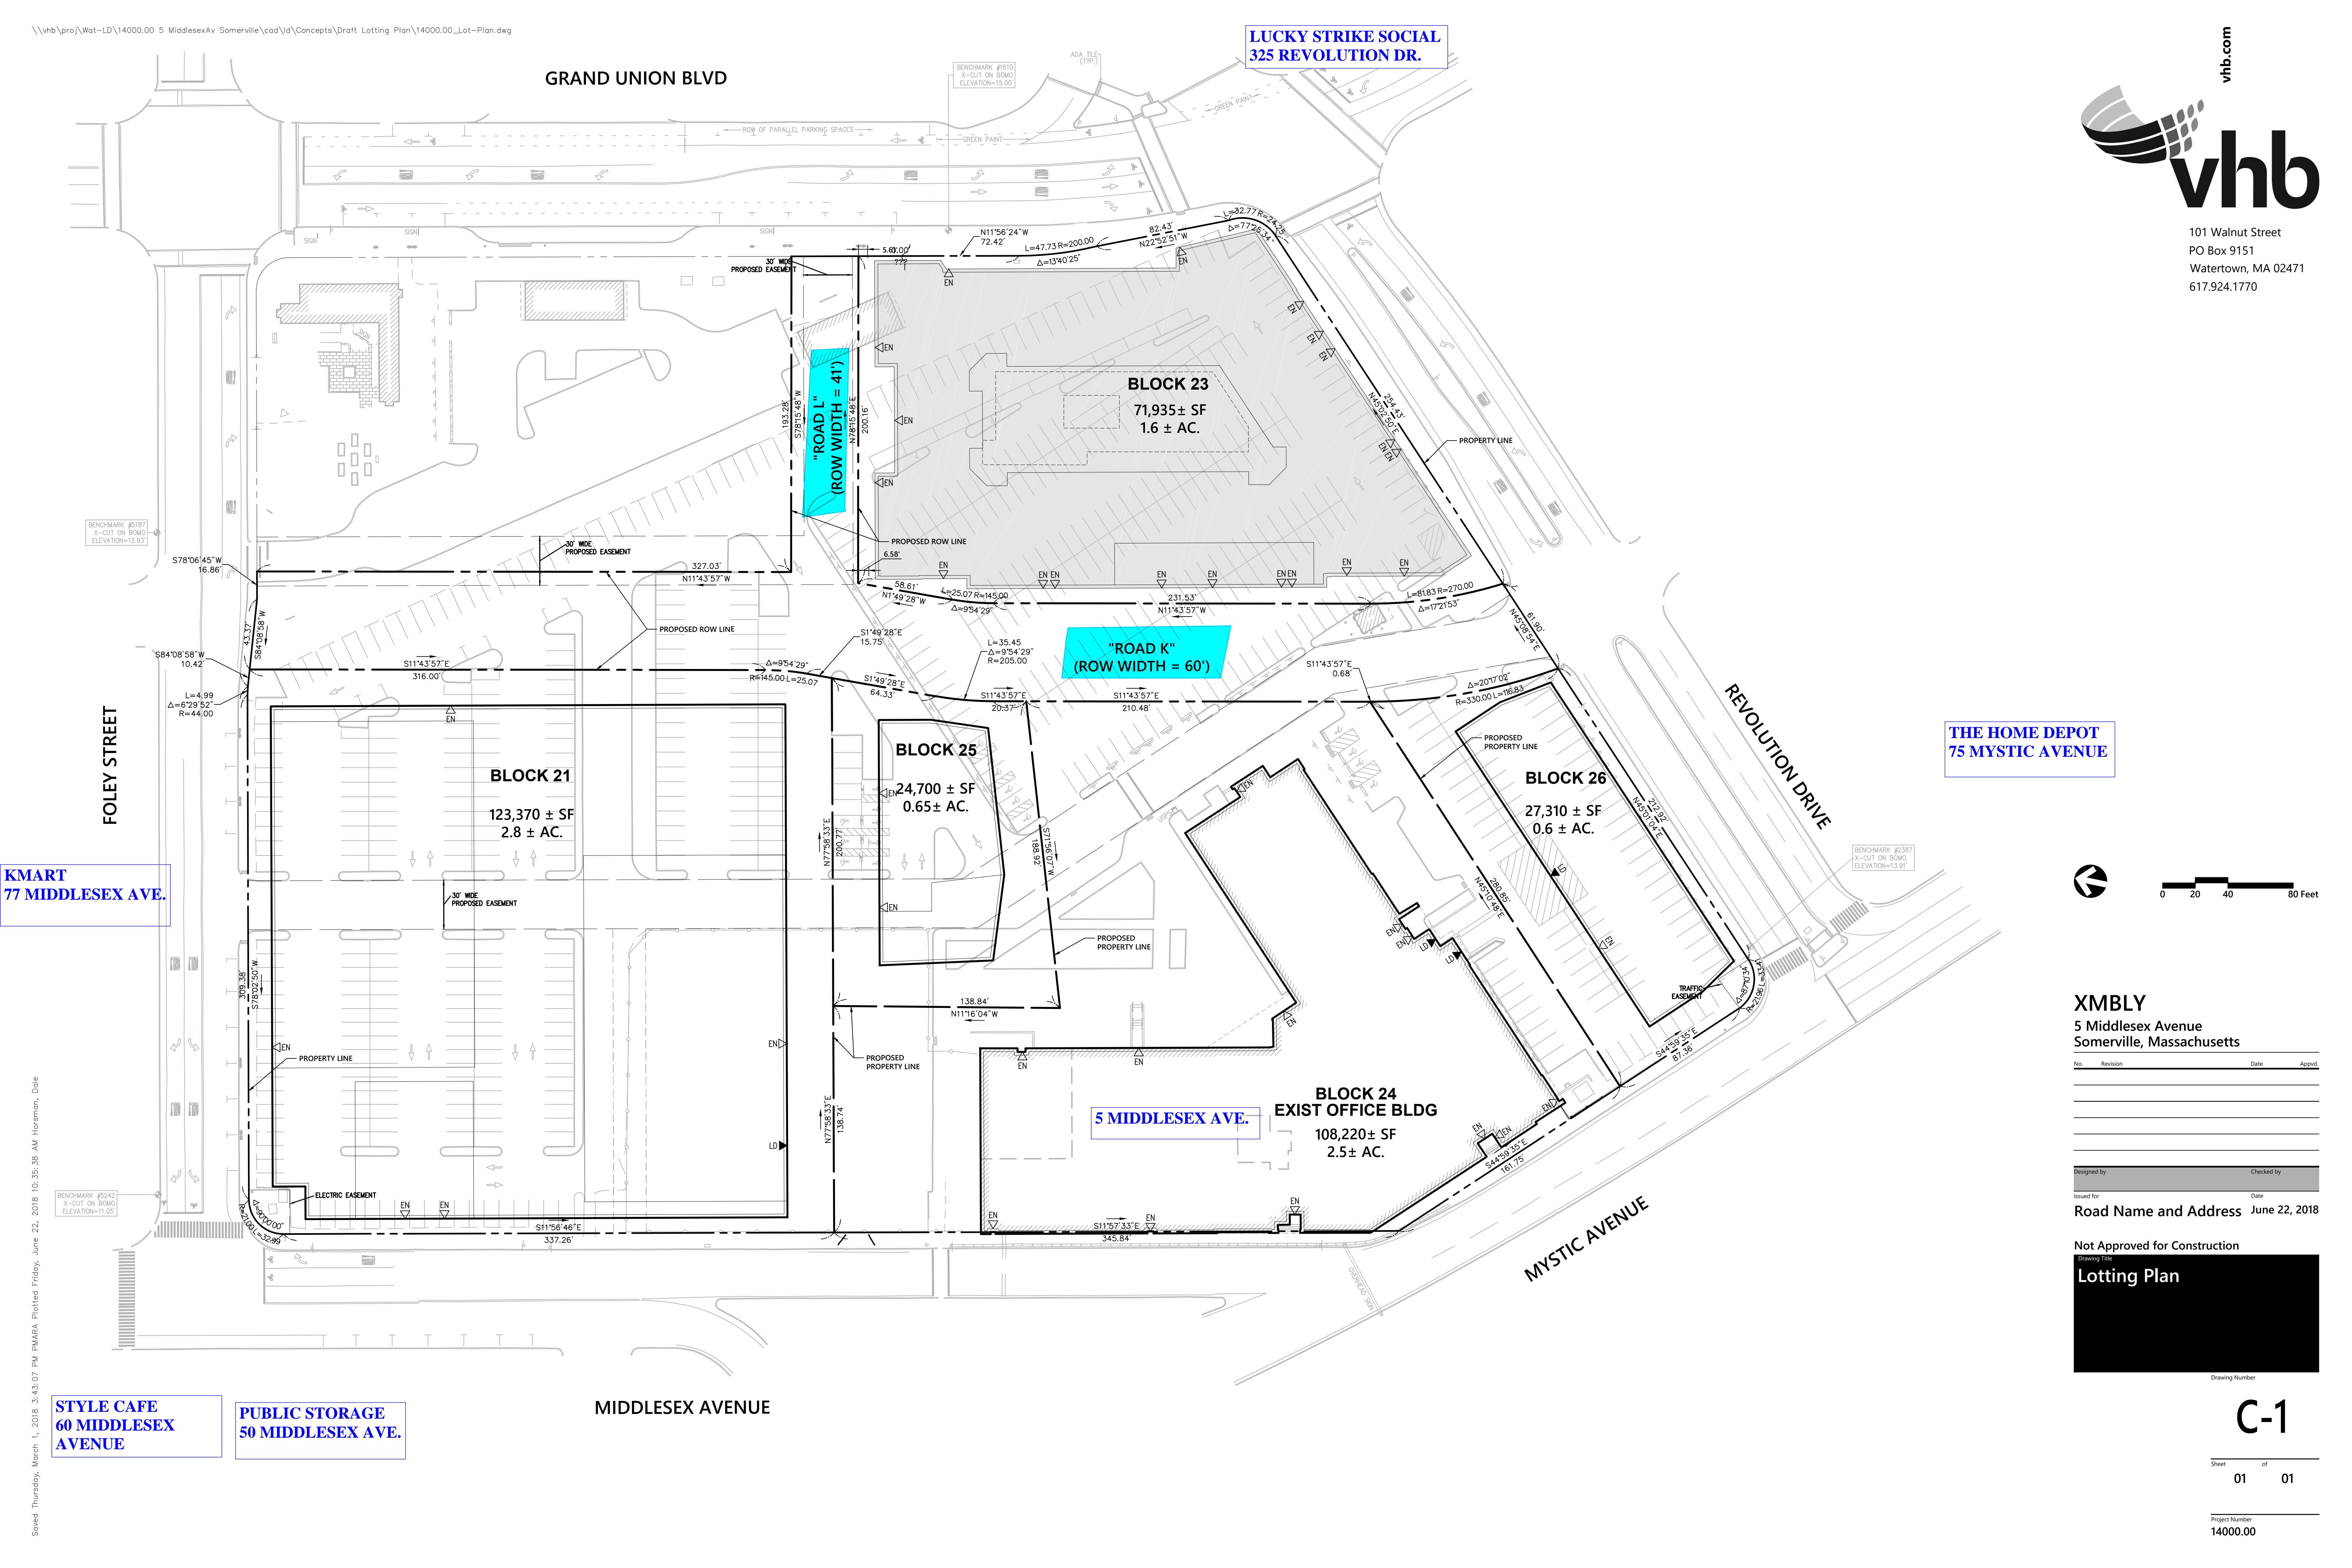

LUCKY STRIKE SOCIAL
325 REVOLUTION DR.

"ROAD L"
(ROW WIDTH = 41')

"ROAD K"
(ROW WIDTH = 60')

5 MIDDLESEX AVE.

THE HOME DEPOT
75 MYSTIC AVENUE

KMART
77 MIDDLESEX AVE.

STYLE CAFE
60 MIDDLESEX
AVENUE

PUBLIC STORAGE
50 MIDDLESEX AVE.



XMBLY
5 Middlesex Avenue
Somerville, Massachusetts

No.	Revision	Date	Appr'd.

Designed by _____ Checked by _____
Issued for _____ Date _____
Road Name and Address June 22, 2018

Not Approved for Construction
Drawing Title
Lotting Plan

Drawing Number

C-1