



Options: Horizontal Wood Fence or Board Fence



Rock / Gravel Drainage Strip



Bluestone Pavement



Unit Paver, Dry Laid




Permeable Pavers



Picket Fence along Street edge with internal posts




Option: Wood Screen Fence

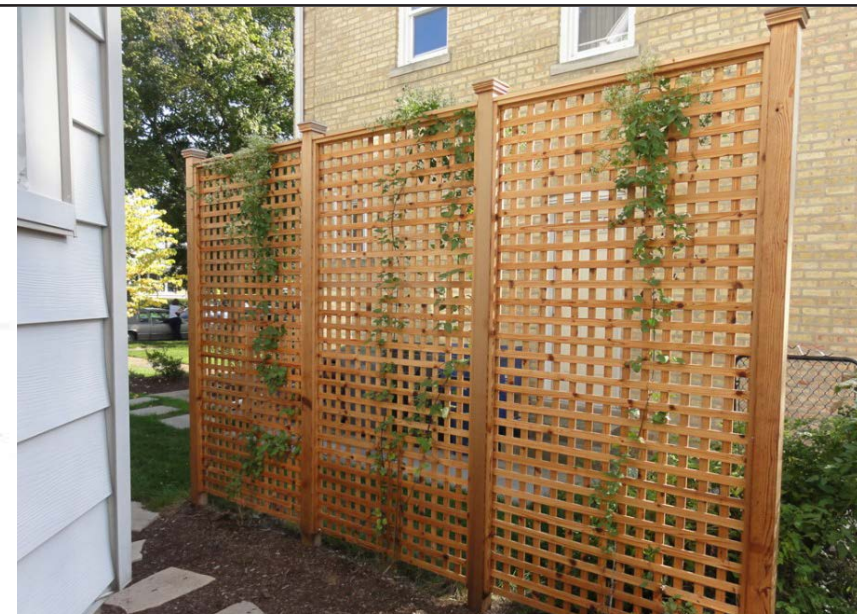

Bike Rack (3x)

PLANT LIST					
KEY	QTY	LATIN NAME	COMMON NAME	SIZE	NOTES
TREES					
AC	4	Amelanchier canadensis	Serviceberry	7-8' Multistem	B&B
GT	2	Gleditsia triacanthus inermis	Thornless Honeylocust	3-3.5" cal.	B&B
TP	14	Thuja plicata 'Green Giant'	Western Red Cedar	7-8' ht.	B&B
SHRUBS					
HQ	2	Hydrangea quercifolia	Oakleaf Hydrangea	5 gal.	Pots
IG	30	Ilex glabra	Inkberry Holly	5 gal.	Pots
IM	2	Ilex meservae 'Blue Princess'	Blue Princess Holly	7 gal.	Pots
IVR	3	Ilex verticillata 'Red Sprite'	Redsprite Holly	3 gal.	1 Male
PF	7	Potentilla fruticosa 'abbottwood'	White Potentilla	3 gal.	Pots
GROUNDCOVER / PERENNIALS					
la	29	Leymus arenarius 'Blue Dune'	Blue Dune Grass	1 gal.	
hm	54	Hemerocallis var.	Daylilly	1 gal.	Pots
vm	170	Vinca minor	Myrtle	1 QT	Pots
nf	6	Nepeta faassenii	Catmint	1 gal.	Pots
pv	28	Panicum virgatum 'Shenandoah'	Switch Grass	1 gal.	
VINE					
cv	4	Clematis virginiana	Virgin Bowers Vine	3 gal.	Pots

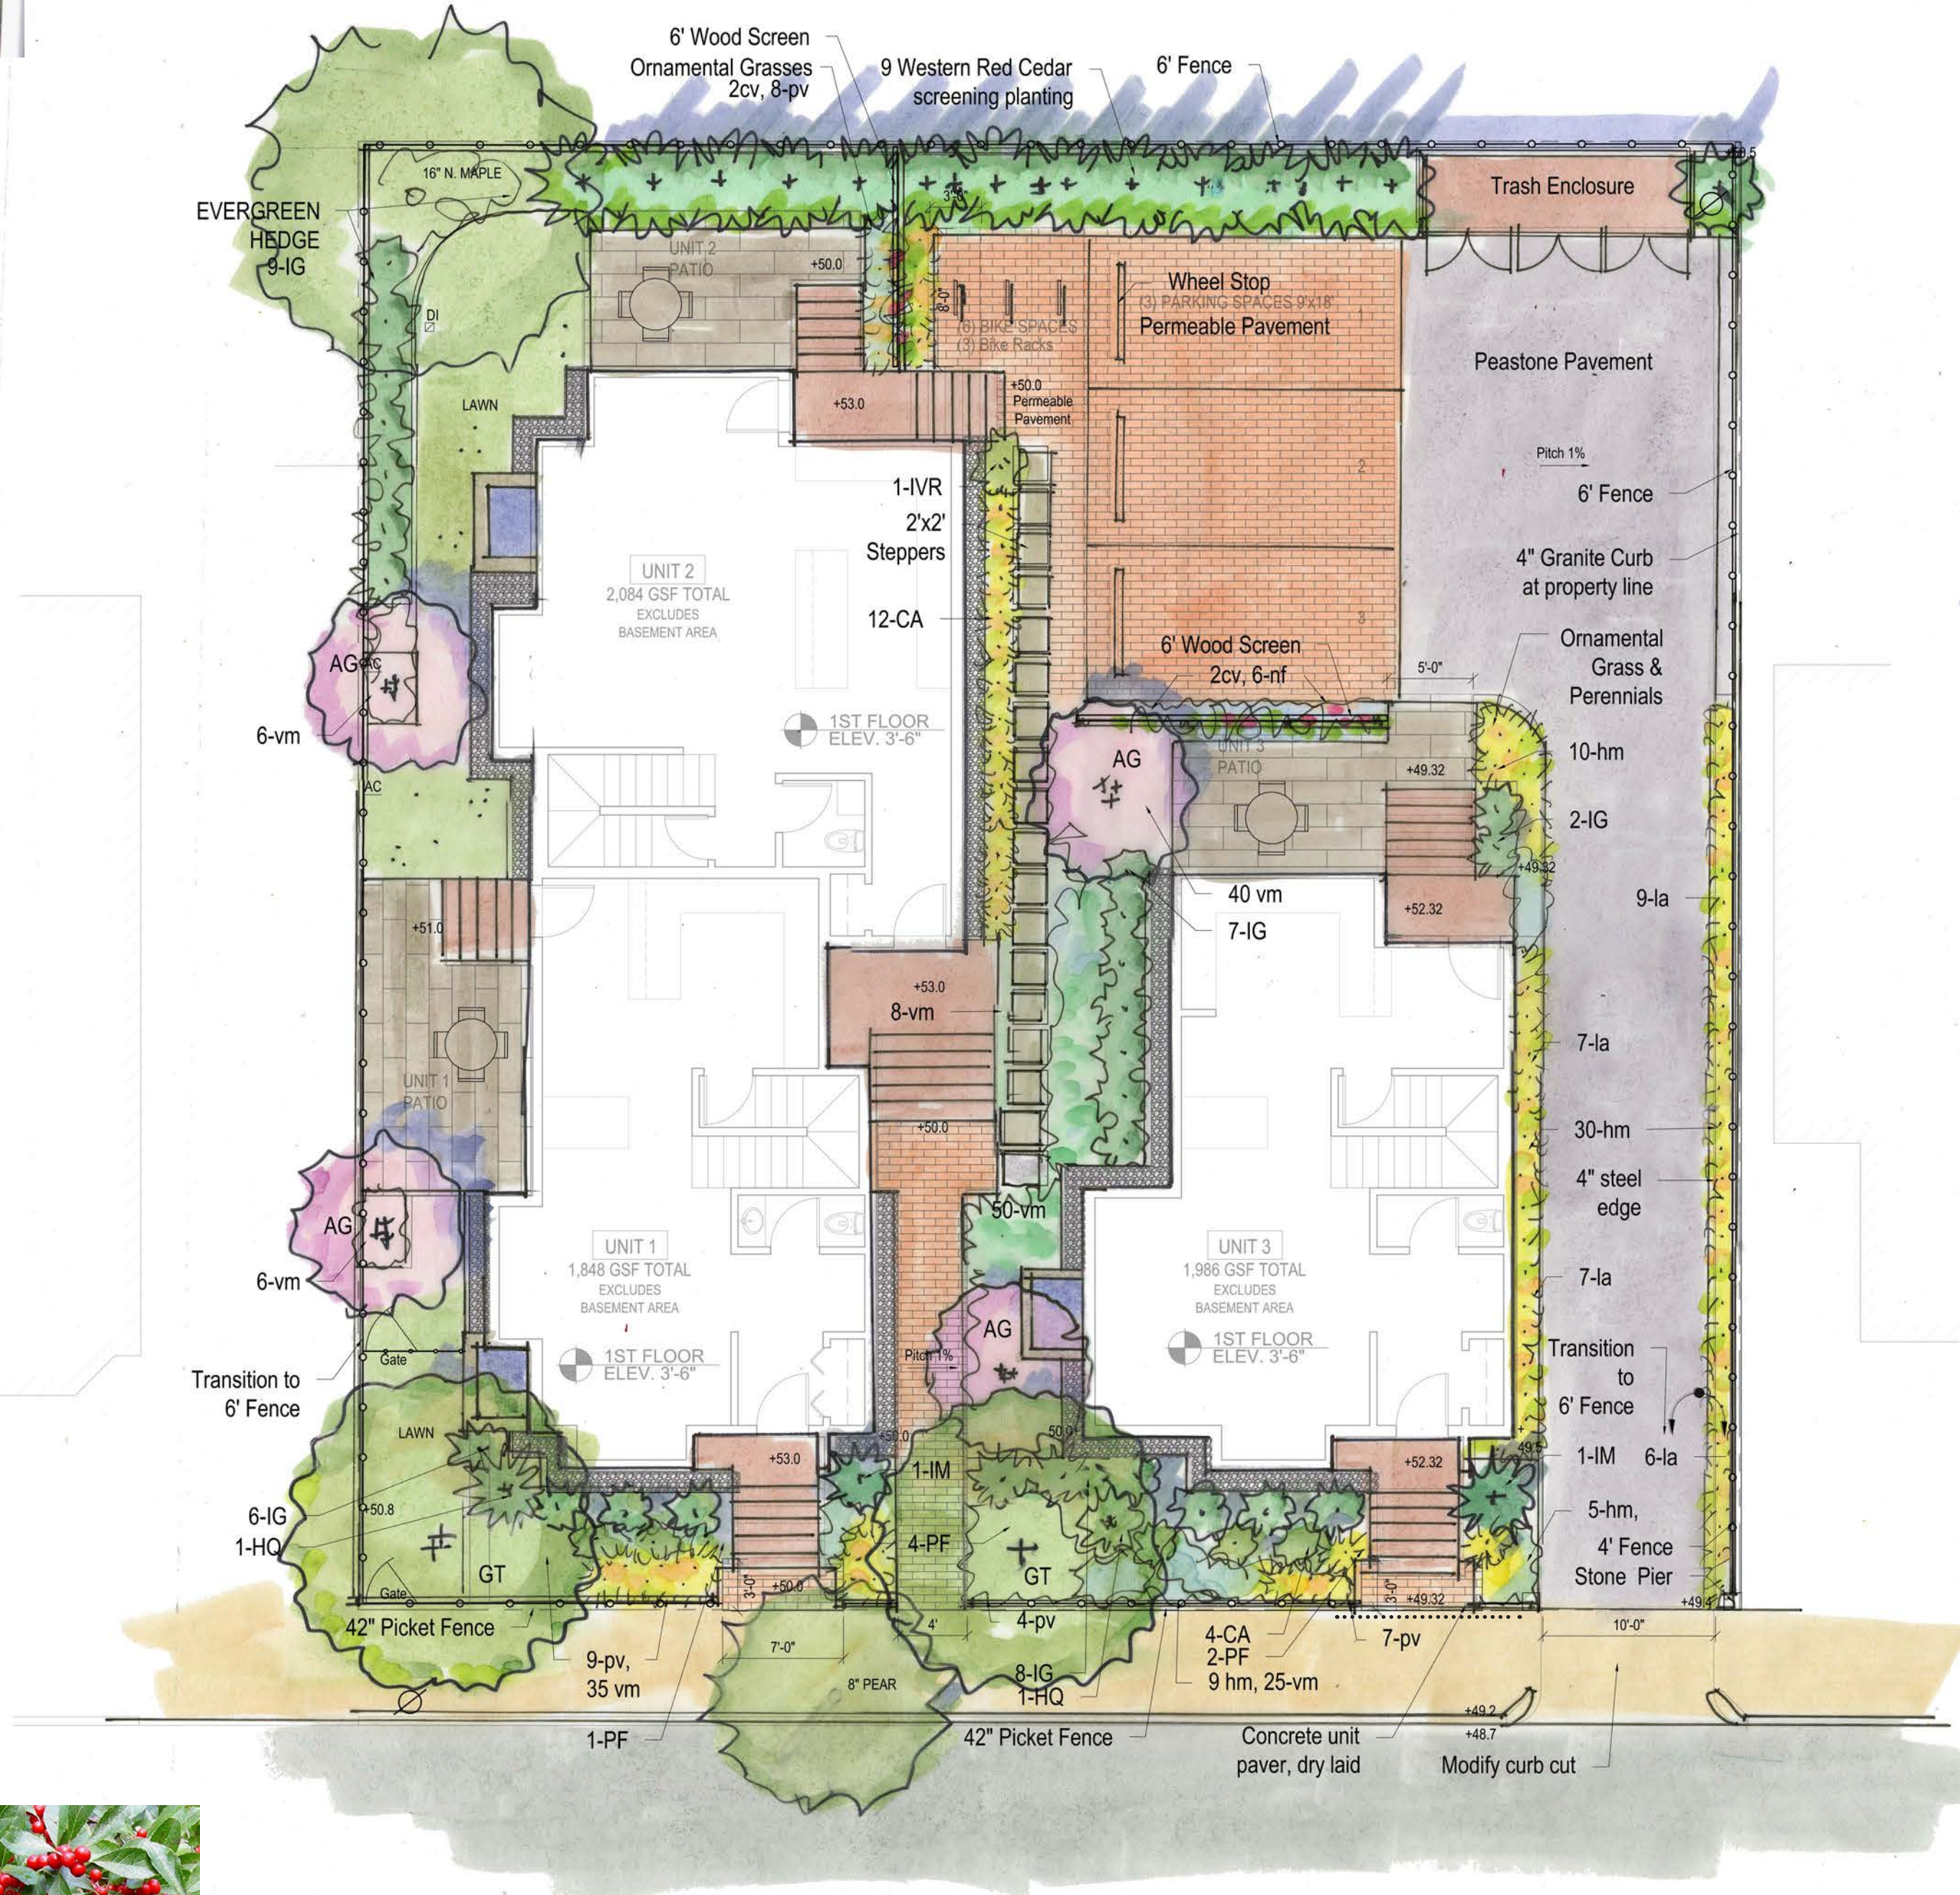

Daylilly



Ornamental Switch Grass



Blue Dune Grass



Meservea Holly



Redsprite Winterberry Holly




Oakleaf Hydrangea



Serviceberry



Thornless Honey Locust

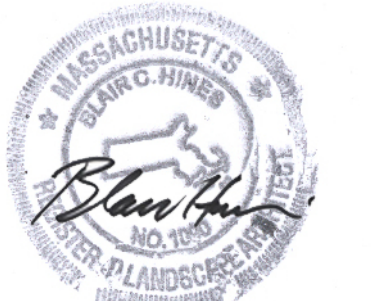

11 ROSSMORE STREET
SOMERVILLE, MA

LANDSCAPE PLAN

Project #: 11-ROSSMORE-2019
Drawn by: BH
Scale: 1/8" = 1'-0"

Date: 08-02-2019
Reviewed: BH

Revisions:

L1