


NOTES

DO NOT SCALE DRAWINGS.

1. REGISTERS
2. TEA SPOUT/ BOILER
3. DUMP SINK - 14" x 16"
4. BREWER - 20" x 20"
5. BREWER - 22" x 22"
6. COFFEE GRINDER - 9" x 16"
7. WORKTOP FRIDGE - 30" x 48"
8. HAND SINK - 10" x 12"
9. ICE BIN - 18" x 36"
10. WORKTOP FRIDGE - 30" x 48"
11. COOKTOP - 18" x 28"
12. WORKTOP FRIDGE 30" x 72"
13. TOAST - 14" x 20"
14. EGGS - 18" x 18"
15. STEAM TABLE - 30" x 72"
16. HAND SINK - 10" x 12"
17. DIRTY DISH RACK 20" x 26"
18. 3 BAY SINK - 20" x 54"
19. PREWASH SINK - 24" x 30"
20. DISHWASHER - 24" x 24"
21. HAND SINK - 10" x 12"
22. RINSER
23. DUMP SINK - 16" x 16"
24. UNDER COUNTER FRIDGE - 27" x 32"
25. SMOOTHING BLENDER
26. FREEZER - 32" x 48"
27. FUDGE WARMER - 10" x 17"
28. MILKSHAKE - 10" x 13"
29. REGISTERS/ PICKUP - 24" x 72"
30. DIP CAB - 27" x 70"
31. TURBO - 24" x 24"
32. WRAP - 24" x 36"
33. PICKUP 24" x 72"
34. ESPRESSO MACHINE 38" x 25"
35. UNDER COUNTER FRIDGE - 20" x 34"
36. ESPRESSO GRINDER - 10" x 12"
37. REGISTERS - 24" x 48"
38. DROP IN ICE BING - 20" x 24"
39. PASTRY - 96" x 24"
40. RETAIL
41. WALK IN FRIDGE
42. ICE MACHINE

- NEW HARDWOOD
- NEW TILE
- NEW POURED EPOXY FLOORING
- RE-POLISH CONCRETE
- VCT
- NEW CONSTRUCTION
- EXISTING TO REMAIN
- TO BE DEMOLISHED
- NOT IN CONTRACT



**DAVIS
SQUARE**
ARCHITECTS

240A Elm St.,
Somerville, MA 02144
617.628.5700
www.davissquarearchitects.com


Consultant

Project
DIESEL CAFE EXPANSION

Title
PLANS

Design P.O.C.	Drawing No.
Checked JR	
Project No. 19016.00	
Scale As Indicated	
Date 2021.05.21	


A100

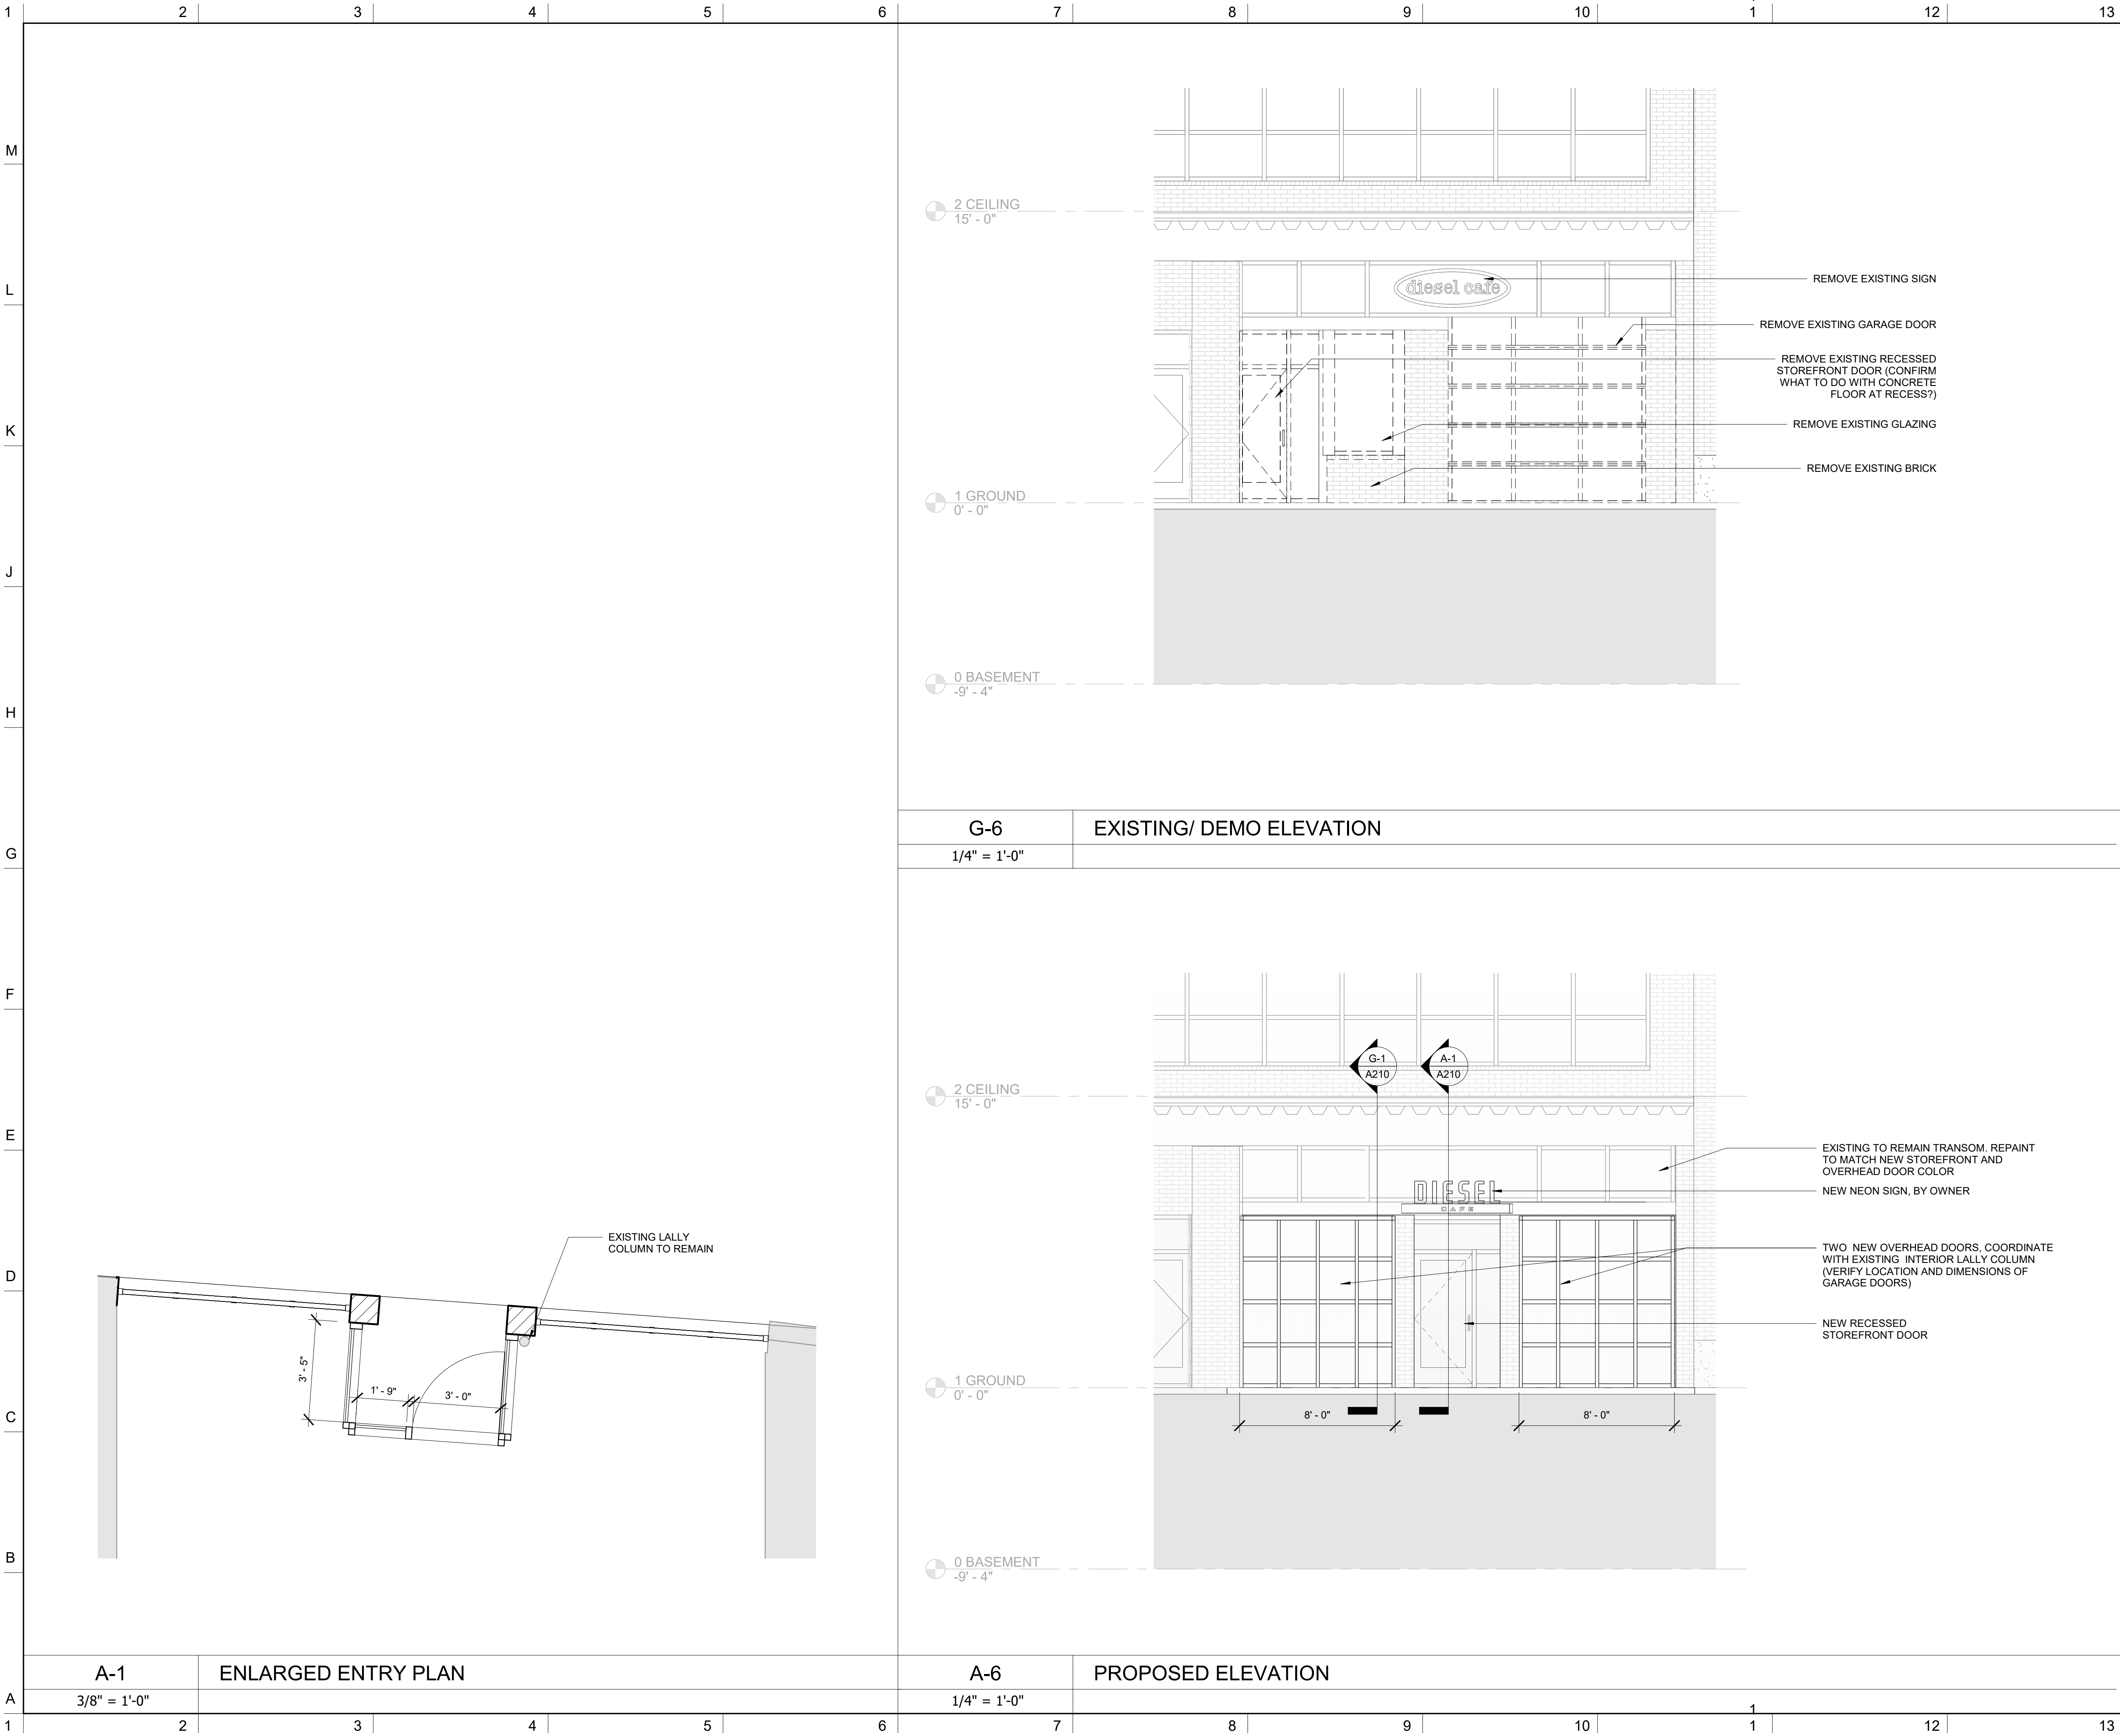

NOTES

DO NOT SCALE DRAWINGS.

- NEW CONSTRUCTION
- EXISTING TO REMAIN
- DEMOLISHED

 <p>DAVIS SQUARE ARCHITECTS</p>		<p>240A Elm St., Somerville, MA 02144 617.628.5700 www.davissquarearchitects.com</p>						
Consultant								
Project DIESEL CAFE EXPANSION								
Title ELEVATIONS								
<table><tr><td>Design P.O.</td><td rowspan="5">Drawing No.</td></tr><tr><td>Checked JR</td></tr><tr><td>Project No. 19016.00</td></tr><tr><td>Scale As Indicated</td></tr><tr><td>Date 2021.05.21</td></tr></table>		Design P.O.	Drawing No.	Checked JR	Project No. 19016.00	Scale As Indicated	Date 2021.05.21	<p>A200</p>
Design P.O.	Drawing No.							
Checked JR								
Project No. 19016.00								
Scale As Indicated								
Date 2021.05.21								

1 2 3 4 5 6 7 8 9 10 11 12 13

M

L

K


J

H

G

G-1 OVERHEAD DOOR

1/2" = 1'-0"

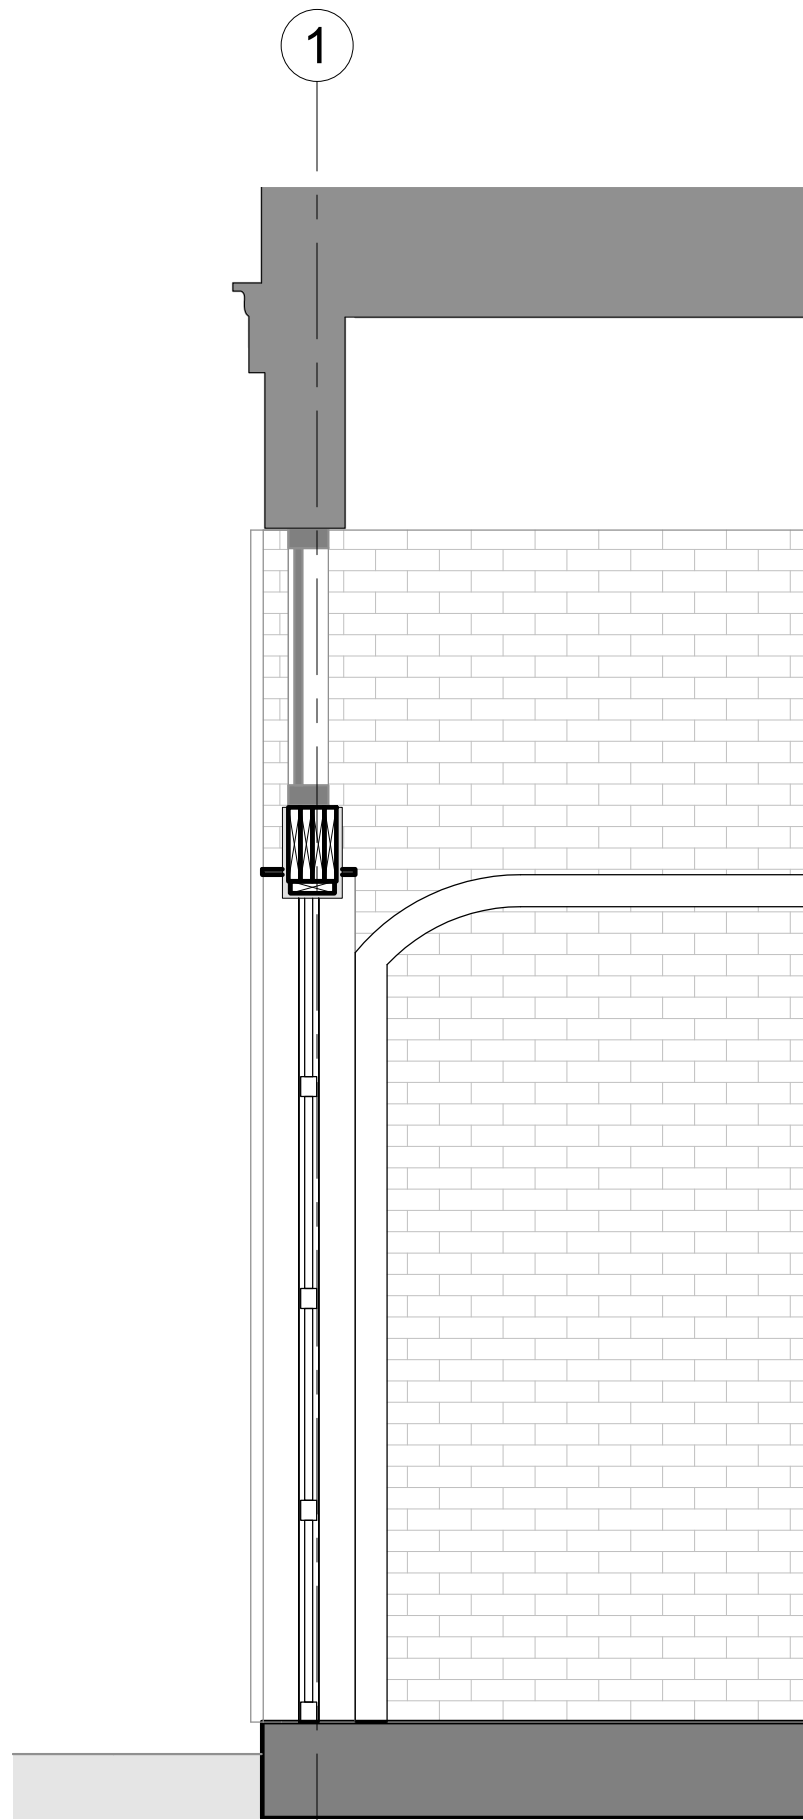

F

E

D

C

B

A

A-1 RECESSED STOREFRONT

1/2" = 1'-0"

EXISTING LALLY COLUMN TO REMAIN


EXISTING TRANSOM WINDOW TO REMAIN, PAINT FRAME TO MATCH NEW STOREFRONT BELOW
NEON SIGN BY OWNER

NEW RECESSED STOREFRONT ENTRY

NEW BRICK CLAD PIER BEYOND

NEW SLOPE FROM EXTERIOR GRADE TO INTERIOR FINISH FLOOR LEVEL

A-6
A210

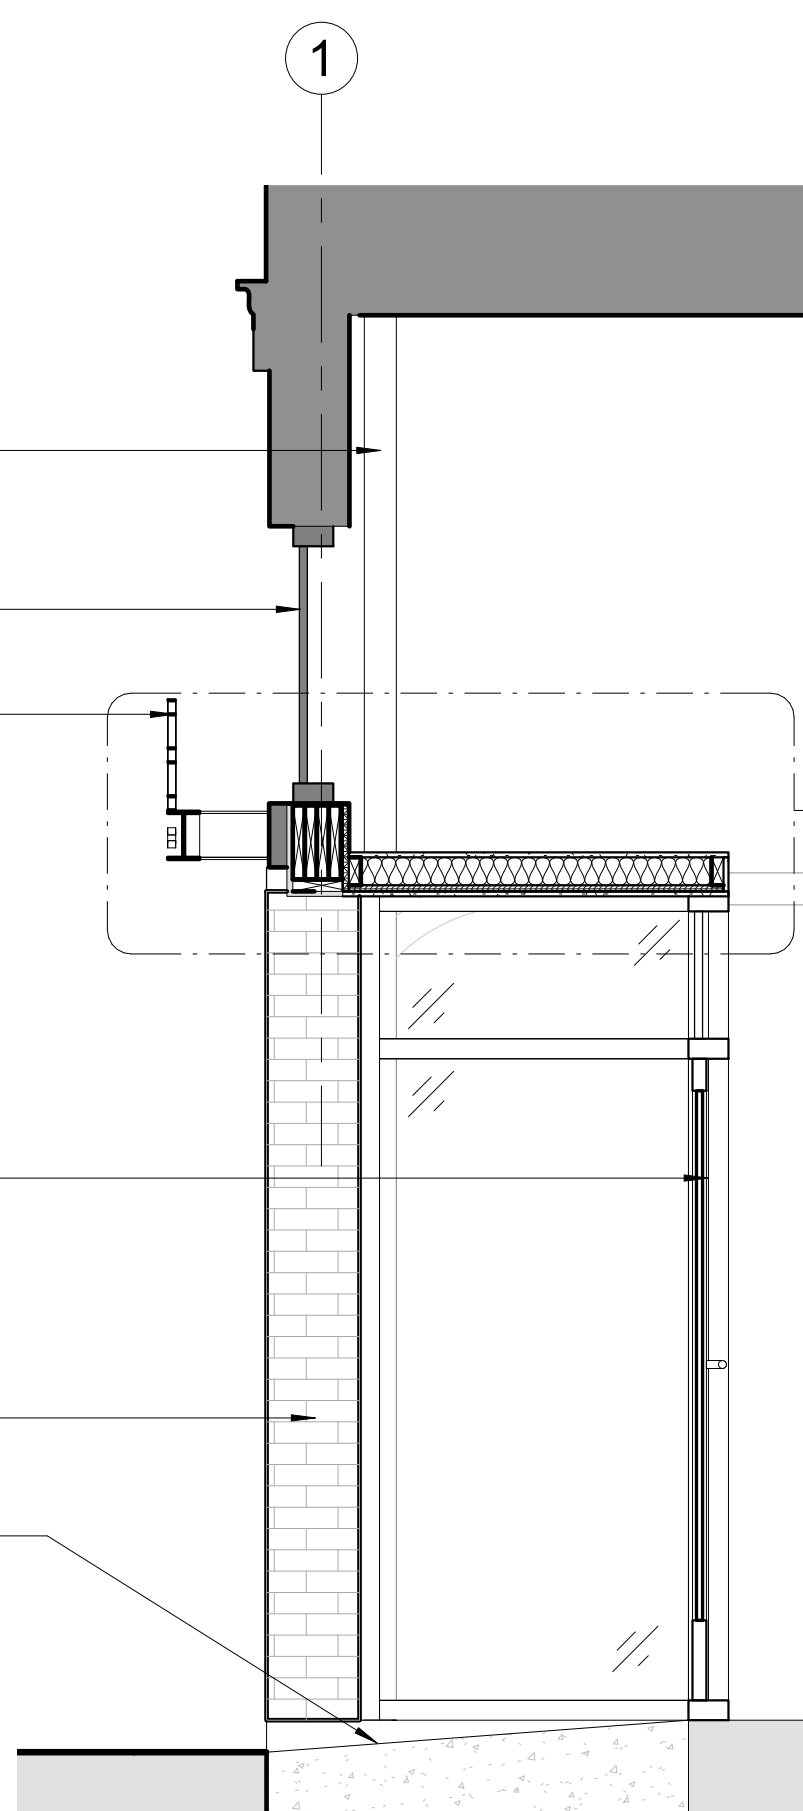

EXISTING TRANSOM WINDOW

BACKER ROD AND SEALANT
ALUMINUM FLASHING

NEON SIGN BY OWNER

5/4" WOOD TRIM AROUND HEADER

LVL HEADER, COORDINATE WITH STRUCTURAL



DRIP EDGE

2x6 SOFFIT FRAMING

3/4" PLYWOOD SHEATHING

WEATHER BARRIER
EXTEND INTO STOREFRONT SEALANT

WOOD SOFFIT

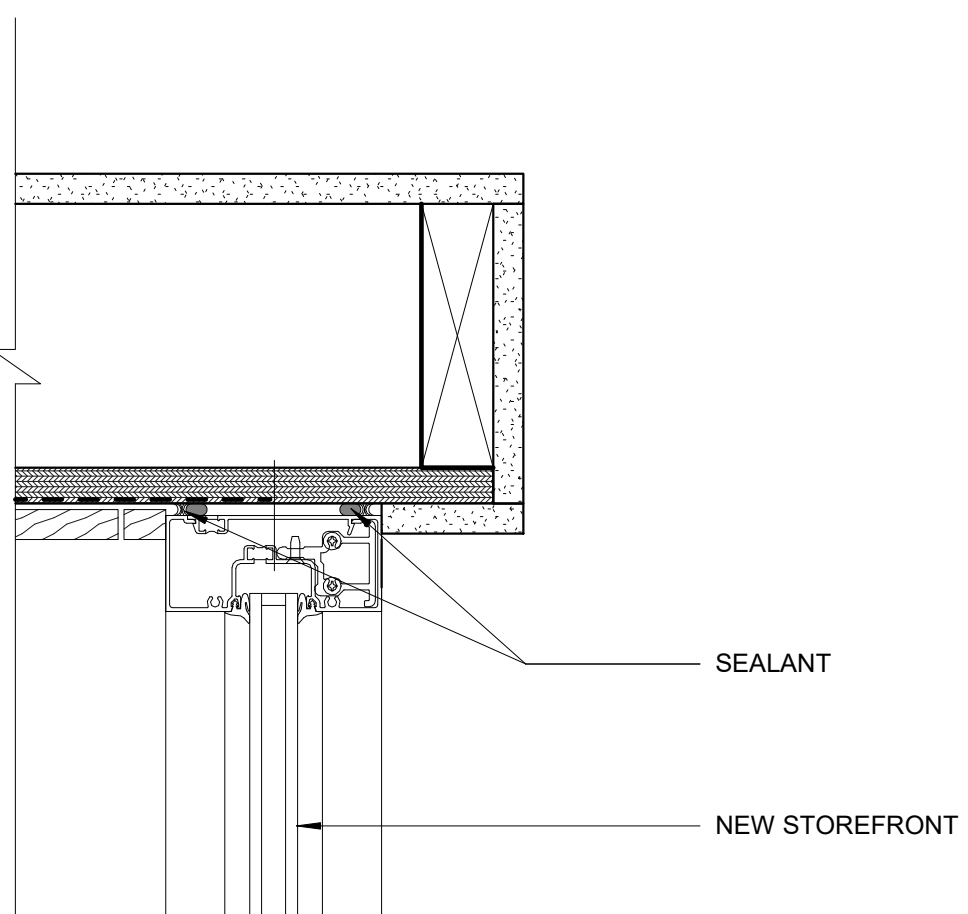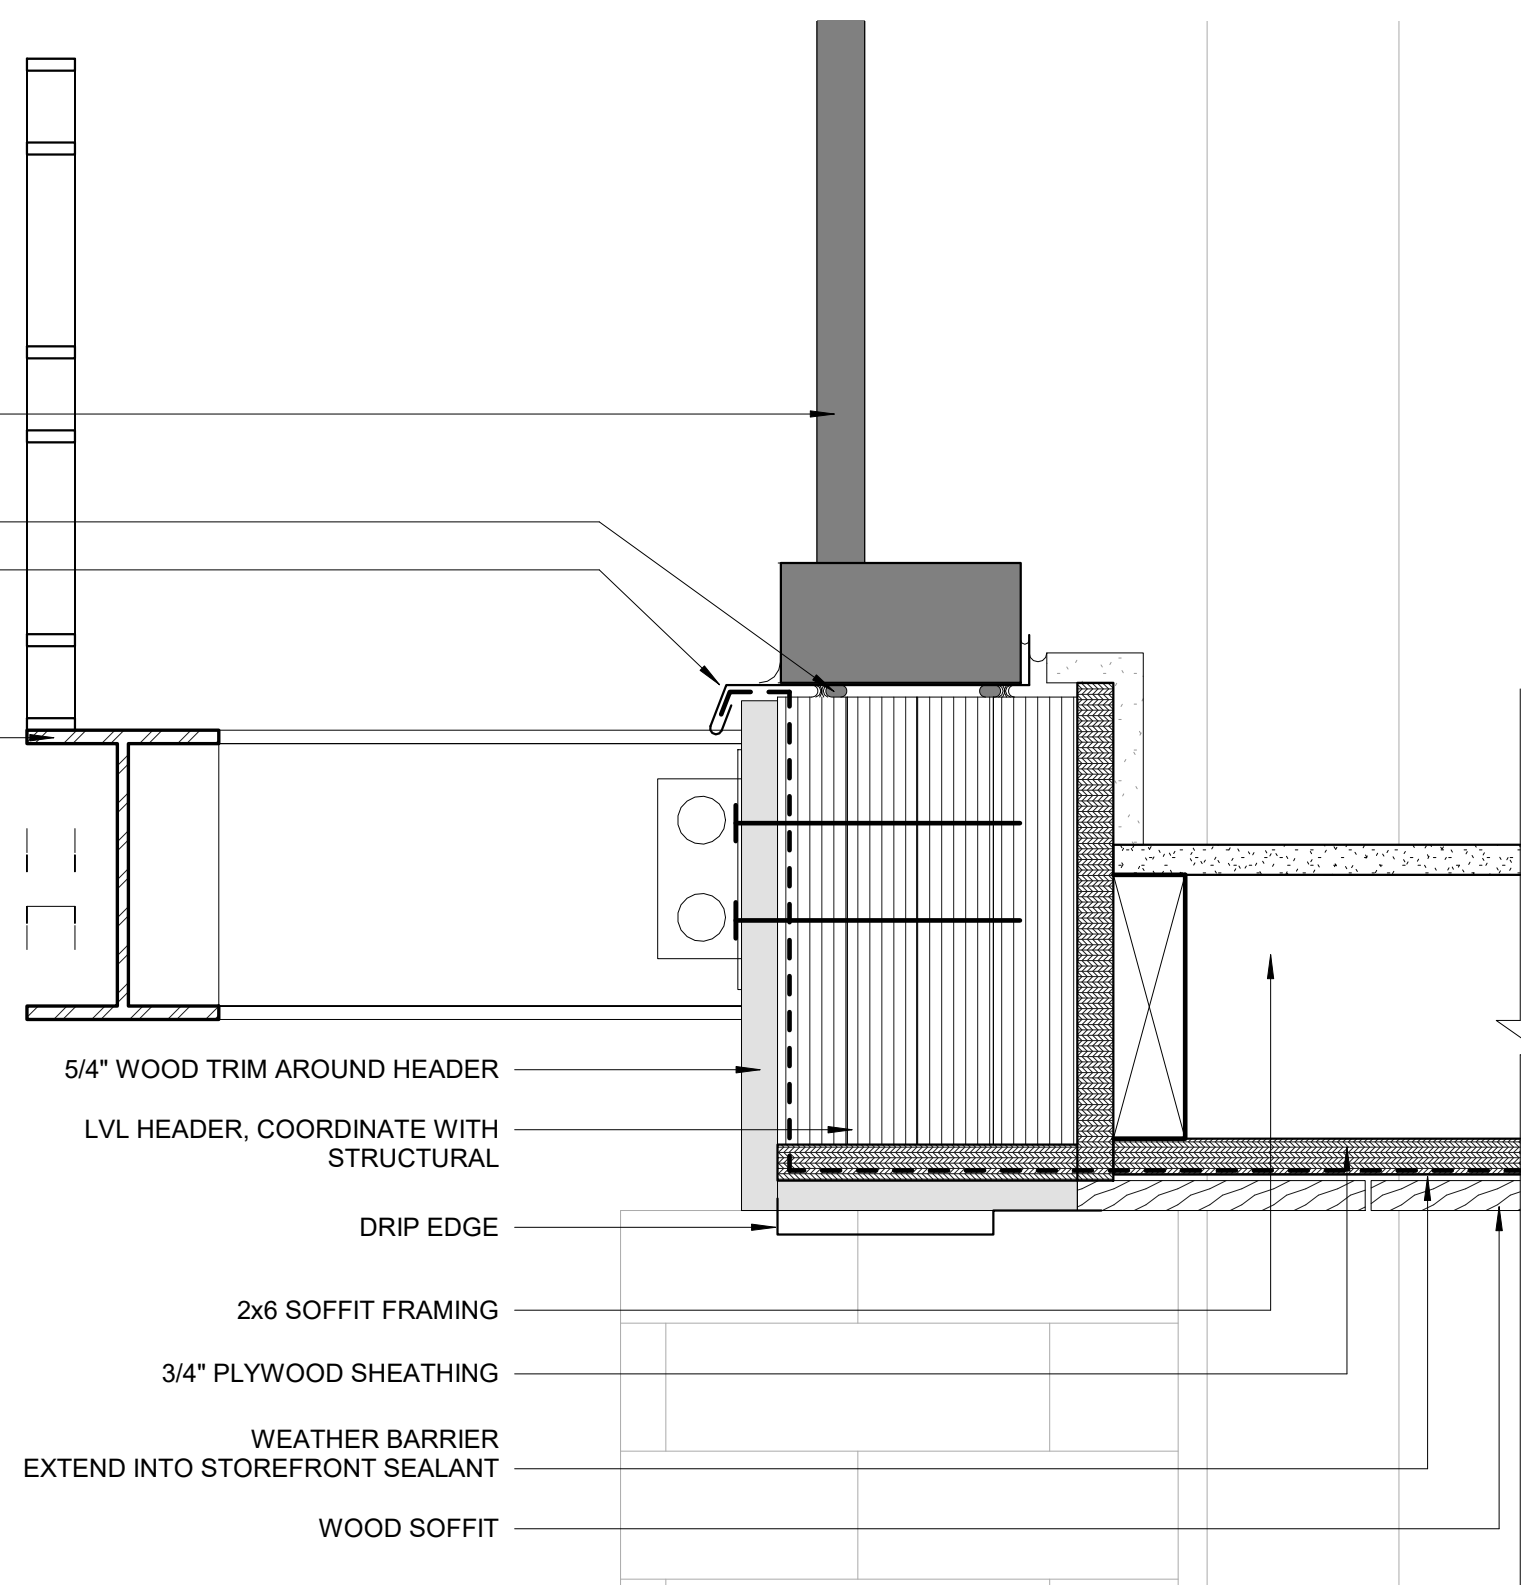

SEALANT

NEW STOREFRONT

NOTES

DO NOT SCALE DRAWINGS.



DAVIS
SQUARE
ARCHITECTS

240A Elm St.,
Somerville, MA 02144
617.628.5700
www.davissquarearchitects.com

Consultant

Project

DIESEL CAFE EXPANSION

Title

SECTIONS

Design:
P.O.
Checked:
R
Project No.
19016.00
Scale
As Indicated
Date
2021.05.21

Drawing No.

A210