





## PROJECT TEAM

[illegible]

## SHEET NAME:

HT NO:

OR BY: GS

CHK BY: SS

PROJ NO: 21-024

DATE: 03/29/2023


SCALE: 1"=10'








## THE ONYX MIXED-USE

A certified Land Surveyor shall provide an official certified plot plan.

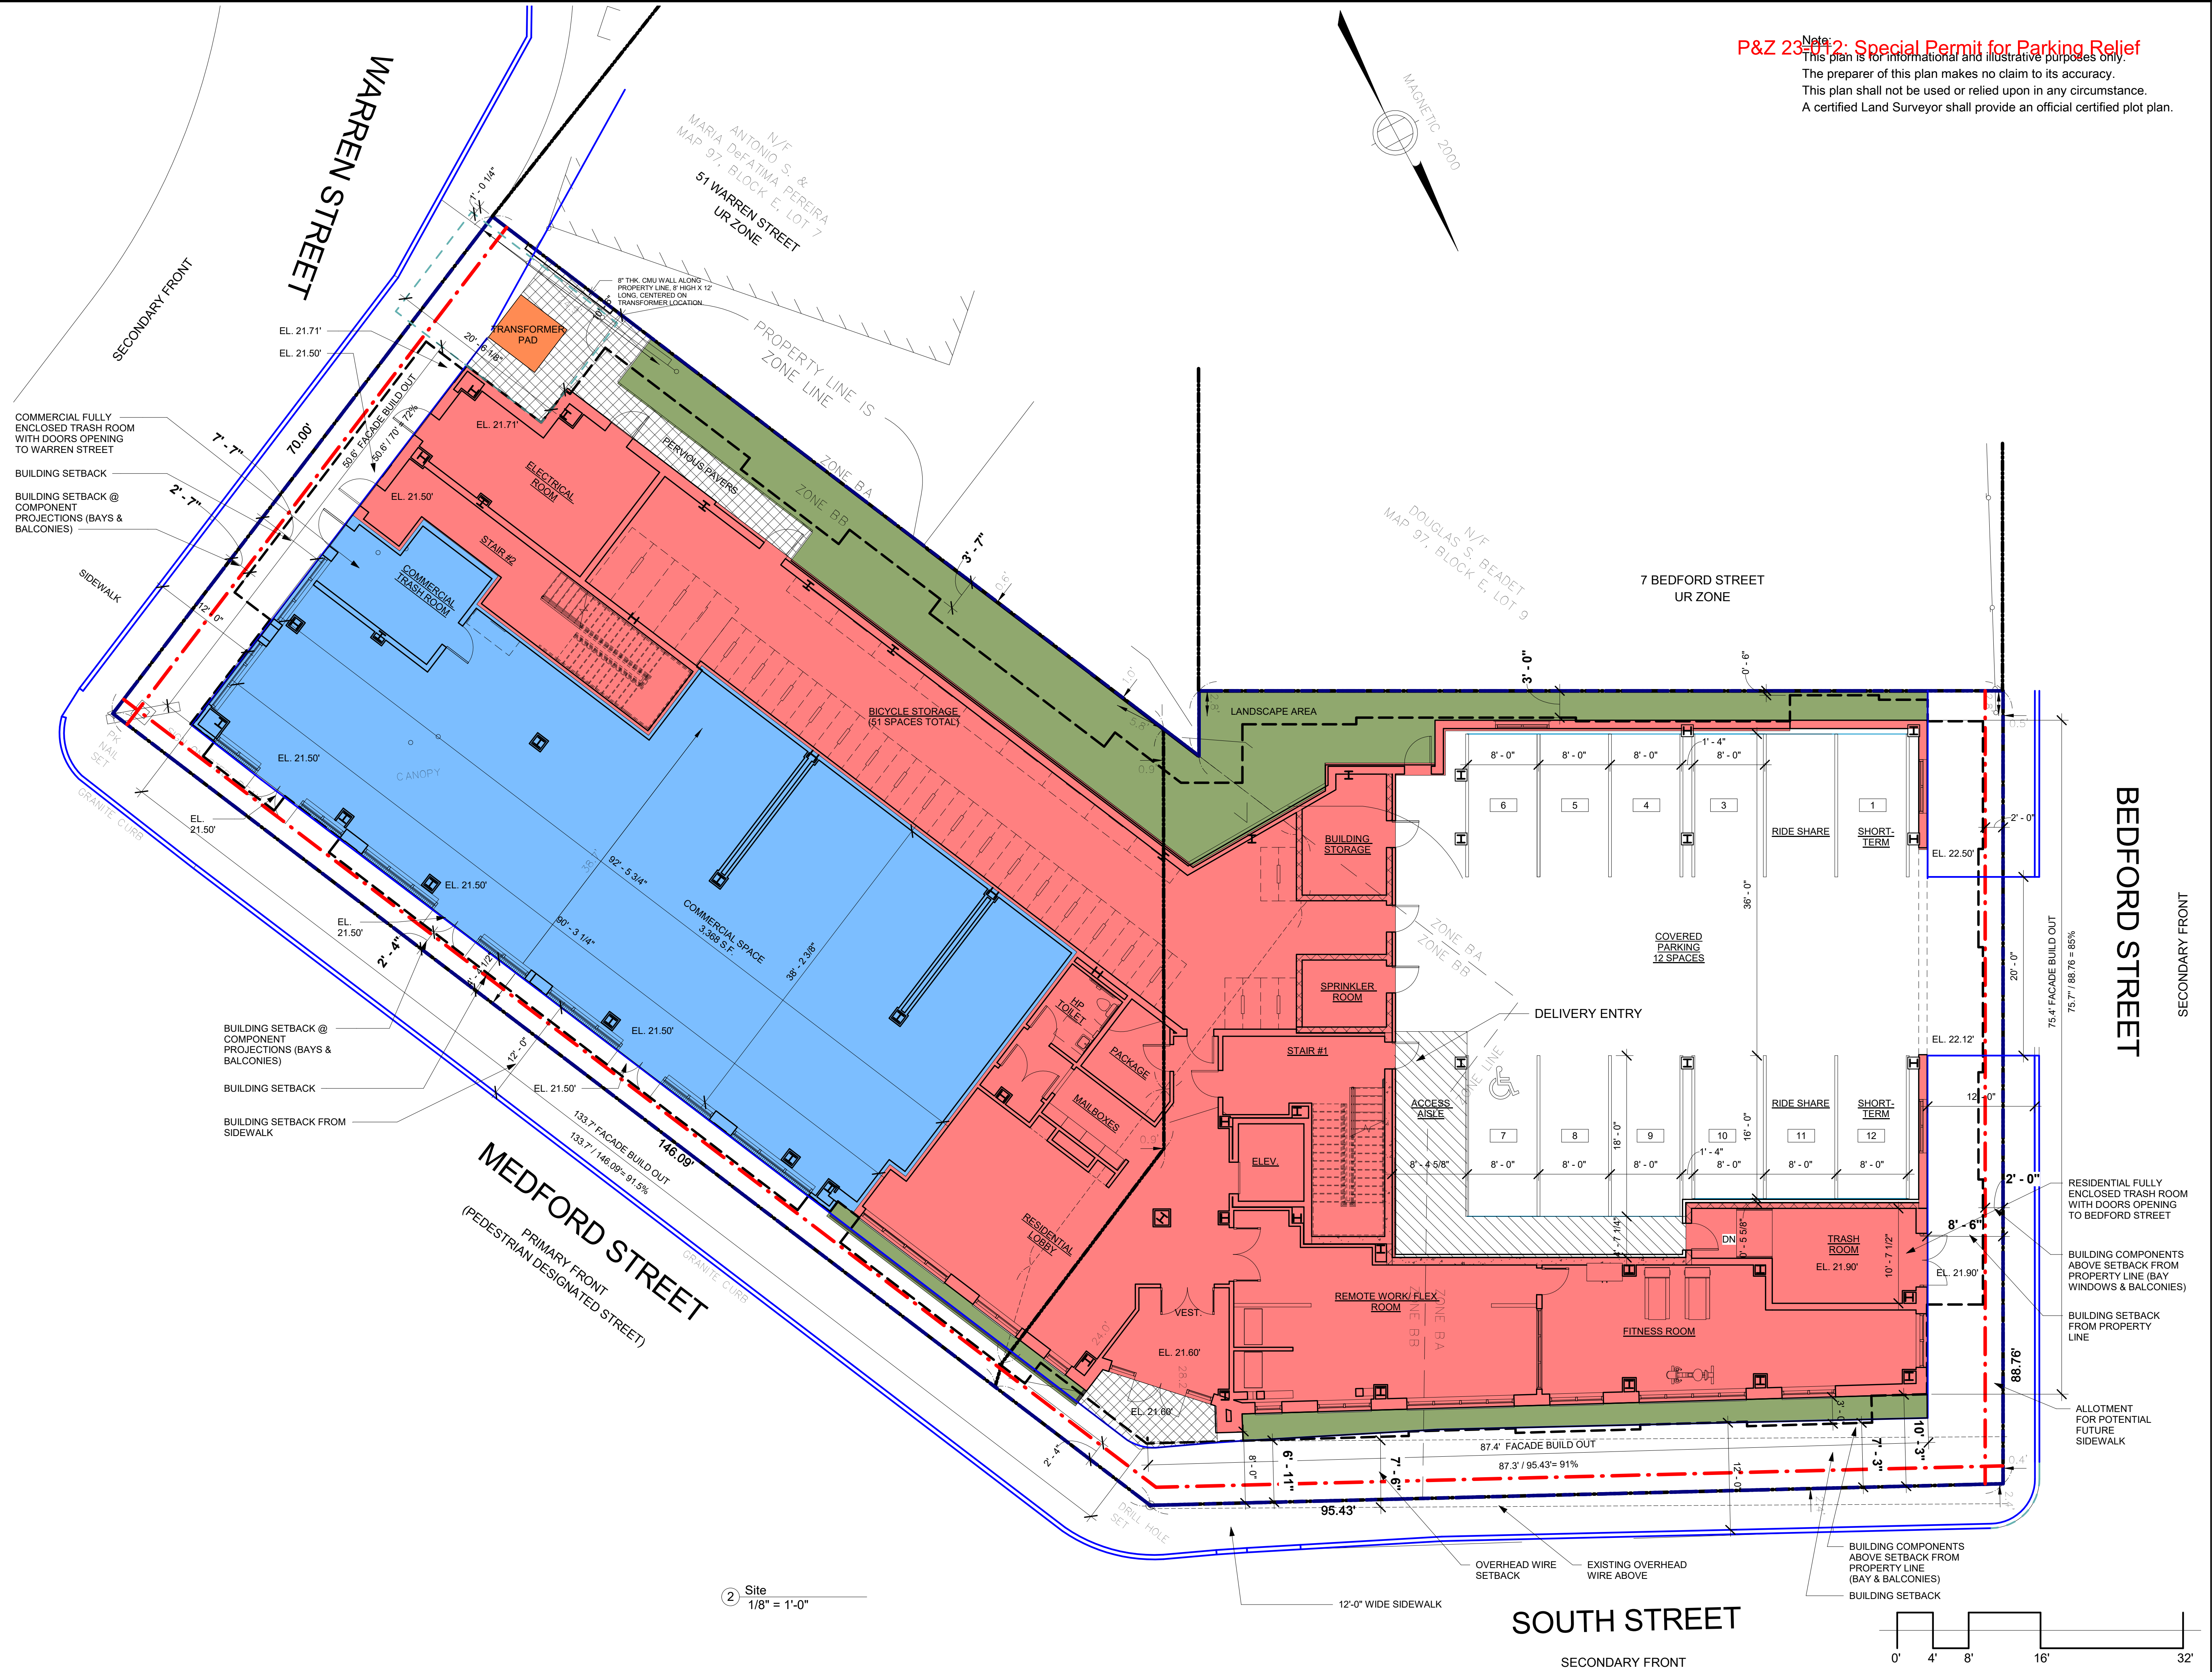



| ZONING DIMENSIONAL TABLE-PROPOSED ZONING: |  |                                               |   |                                  |                                   |                                                                                              |                                         |                      |                                   |                |
|-------------------------------------------|--|-----------------------------------------------|---|----------------------------------|-----------------------------------|----------------------------------------------------------------------------------------------|-----------------------------------------|----------------------|-----------------------------------|----------------|
| LOT SIZE: +/- 16,915 SF                   |  | ALLOWED / REQUIRED                            | PROPOSED   | COMMENTS                         |                                   |                                                                                              | ALLOWED / REQUIRED                      | PROPOSED             | COMMENTS                          |                |
| ZONE                                      |  | MR4 ZONE                                      |   |                                  | 4.2.8.D USES & FEATURES           |                                                                                              |                                         |                      |                                   |                |
| BUILDING TYPE                             |  | GENERAL BUILDING                              |   |                                  |                                   | FACADE COMPOSITION                                                                           |                                         |                      |                                   |                |
|                                           |  | 4.2.8.A LOT STANDARDS                         |   |                                  |                                   | GROUND STORY FENESTRATION (MIN.)                                                             |                                         |                      |                                   |                |
| LOT DIMENSIONS                            |  |                                               |   |                                  |                                   | PRIMARY FRONT- MEDFORD ST                                                                    |                                         | 70 % MIN.            | 71%                               | COMPLIES       |
| WIDTH (MIN.)                              |  | 30 FT                                         | 146.08'   | COMPLIES                         |                                   | SECONDARY FRONT- SOUTH ST                                                                    |                                         | 15% MIN. / 70% MAX.  | 49%                               | COMPLIES       |
| LOT DEVELOPMENT                           |  |                                               |   |                                  |                                   | SECONDARY FRONT- WARREN ST                                                                   |                                         | 15% MIN. / 70% MAX.  | 42%                               | COMPLIES       |
| LOT COVERAGE (MAX)                        |  | 90 % (15,223 SF)                              | 89.2% / 15,095 SF<br>(1,820 SF PERVIOUS AREA: 1,465 SF LANDSCAPE<br>355 SF PERVIOUS PAVERS * 0 RUNOFF<br>COEFFICIENT= 355 SF) | COMPLIES                         |                                   | SECONDARY FRONT- BEDFORD ST                                                                  |                                         | 15% MIN. / 70% MAX.  | 46%                               | COMPLIES       |
|                                           |  |                                               |   |                                  |                                   | UPPER STORY FENESTRATION (MIN./ MAX.)                                                        |                                         |                      |                                   | COMPLIES       |
|                                           |  |                                               |   |                                  |                                   | PRIMARY FRONT- MEDFORD ST                                                                    |                                         | 15% MIN. / 50% MAX.  | 44%, 44%, 44%                     | COMPLIES       |
|                                           |  |                                               |   |                                  |                                   | SECONDARY FRONT- SOUTH ST                                                                    |                                         | 15% MIN. / 50% MAX.  | 42%, 42%, 42%                     | COMPLIES       |
|                                           |  |                                               |   |                                  |                                   | SECONDARY FRONT- WARREN ST                                                                   |                                         | 15% MIN. / 50% MAX.  | 35%, 37%, 37%                     | COMPLIES       |
|                                           |  |                                               |   |                                  |                                   | SECONDARY FRONT- BEDFORD ST                                                                  |                                         | 15% MIN. / 50% MAX.  | 43%, 43%, 43%                     | COMPLIES       |
|                                           |  |                                               |   |                                  |                                   |                                                                                              |                                         |                      |                                   |                |
|                                           |  |                                               |   |                                  |                                   | BLANK WALL (MAX.)                                                                            |                                         | 20 FT                | 10'-1"                            | COMPLIES       |
| 4.2.8.B BUILDING PLACEMENT                |  |                                               |   |                                  |                                   | USE & OCCUPANCY                                                                              |                                         |                      |                                   |                |
| BUILDING SETBACKS                         |  |                                               |   |                                  |                                   | GROUND STORY ENTRANCE SPACING (MAX.)                                                         |                                         | 30 FT                | 26'-0" FT                         | COMPLIES       |
| PRIMARY FRONT (MIN/ MAX.)                 |  | 12'-0" CURB SETBACK                           | MEDFORD ST: 4'-5'/ 12'-0" CURB SETBACK                                                                                        | COMPLIES                         |                                   | COMMERCIAL SPACE DEPTH (MIN.)                                                                |                                         | 30 FT                | 38'-8" & 90'-3"                   | COMPLIES       |
| SECONDARY FRONT (MIN/ MAX.)               |  | 12'-0" CURB SETBACK                           | WARREN ST: 2'-7"/ 12'-0" CURB SETBACK<br>SOUTH ST: 8'-0"/ 12'-0" CURB SETBACK<br>BEDFORD ST: 2'-0"/ 12'-0" CURB SETBACK       | COMPLIES                         |                                   | DENSITY FACTOR                                                                               |                                         | --                   |                                   |                |
| SIDE (MIN)                                |  | @ ALLEY OR ROW: 0 FT<br>@ NON NR OR LHD: 0 FT | 0'-6" & 3'-7"   | COMPLIES                         |                                   | BASE                                                                                         |                                         | 1,125 S.F. / DU      | N/A                               | N/A            |
|                                           |  |                                               |   |                                  |                                   | 100% AFFORDABLE                                                                              |                                         | N/A                  | N/A                               | N/A            |
| REAR (MIN)                                |  | @ ALLEY OR ROW: 0 FT<br>@NON NR OR LHD: 10 FT | N/A   | N/A                              |                                   | NET ZERO READY BUILDING                                                                      |                                         | 850/ DU              | 50,879/ 50 UNITS=<br>1,017 SF/ DU | COMPLIES       |
|                                           |  |                                               |   |                                  |                                   | OUTDOOR AMENITY SPACE (MIN.)                                                                 |                                         | 1/ DU                | 1/ DU                             | COMPLIES       |
| 4.2.8.E & F PARKING SETBACKS              |  |                                               |   |                                  | 4.2.8 (a)                         | REQUIRED ADUS                                                                                |                                         |                      |                                   |                |
| PARKING SETBACKS                          |  |                                               |   |                                  |                                   | 4 OR MORE UNITS                                                                              |                                         | 20% OF UNITS         | 10 UNITS                          | COMPLIES       |
| PRIMARY FRONT (MIN/ MAX.)                 |  |                                               |   |                                  | 4.2.15                            | PARKING (RESIDENTIAL)                                                                        |                                         |                      |                                   |                |
| SURFACE PARKING                           |  | 30 FT                                         |   |                                  |                                   | MIN SHORT TERM BICYCLE PARKING                                                               |                                         | 0.1/DU (5 SPACES)    | 6 SPACES                          | COMPLIES       |
| STRUCTURED PARKING                        |  | 30 FT                                         |   |                                  |                                   | MIN LONG TERM BICYCLE PARKING                                                                |                                         | 1 /DU (50 SPACES)    | 51 SPACES                         | COMPLIES       |
| SECONDARY FRONT (MIN/ MAX.)               |  |                                               |   |                                  |                                   | MIN. PARKING (OUTSIDE OF WALKSHED)                                                           |                                         | 1/DU (50 SPACES MIN) | 12 SPACES                         | SPECIAL PERMIT |
| SURFACE PARKING                           |  | 10 FT                                         | 10 FT   | COMPLIES                         | 4.2.15                            | PARKING (COMMERCIAL) - VARIES BY USE -FOOD & BEVERAGE SERVICE SHOWN:                         |                                         |                      |                                   | COMPLIES       |
| STRUCTURED PARKING                        |  | 2 FT                                          |   |                                  | MIN SHORT TERM BICYCLE PARKING    |                                                                                              | 1/1,000 S.F. (3.5 SPACES)               | 4 SPACES             |                                   |                |
|                                           |  |                                               |   |                                  | MIN LONG TERM BICYCLE PARKING     |                                                                                              | 1/5,000 S.F. (1 SPACE)                  | 1 SPACE              |                                   |                |
|                                           |  |                                               |   |                                  | MIN PARKING (OUTSIDE OF WALKSHED) |                                                                                              | NONE REQUIRED FOR SPACES UNDER 5,000 SF | NONE                 |                                   |                |
| 4.2.8.C MASSING & HEIGHT                  |  |                                               |   |                                  | 4.2.15                            | 16.B.III: CURB CUTS ARE PROHIBITED ALONG ALL THOROUGHFARES DESIGNATED AS A PEDESTRIAN STREET |                                         |                      |                                   | COMPLIES       |
| MAIN BODY                                 |  |                                               |   |                                  |                                   |                                                                                              |                                         |                      |                                   |                |
| BUILDING WIDTH (MAX.)                     |  | 200 FT                                        | 133.4'   | COMPLIES                         |                                   |                                                                                              |                                         |                      |                                   |                |
| FACADE BUILD OUT, FRONT STREET (MIN.)     |  | -                                             |   |                                  |                                   |                                                                                              |                                         |                      |                                   |                |
| PRIMARY FRONT                             |  | 80 %                                          | 133.7/ 146.09'= 91.5%   | COMPLIES                         |                                   |                                                                                              |                                         |                      |                                   |                |
| SECONDARY FRONT                           |  | 65 %                                          | WARREN ST: 50.6/ 70'= 72%<br>SOUTH ST: 87.3' / 95.43'= 91%<br>BEDFORD ST: 75.7' / 88.76'= 85%                                 | COMPLIES<br>COMPLIES<br>COMPLIES |                                   |                                                                                              |                                         |                      |                                   |                |
| FLOOR PLATE (MAX.)                        |  | 15,000 SF                                     | 13,653 SF   | COMPLIES                         |                                   |                                                                                              |                                         |                      |                                   |                |
| BUILDING HEIGHT, STORIES (MIN.)           |  | 3 STORIES                                     | 4 STORIES   | COMPLIES                         |                                   |                                                                                              |                                         |                      |                                   |                |
| BUILDING HEIGHT, STORIES (MAX.)           |  | 4 STORIES                                     |   |                                  |                                   |                                                                                              |                                         |                      |                                   |                |
| GROUND STORY HEIGHT (MIN.)                |  | 14 FT                                         | 16'-4" FT   | COMPLIES                         |                                   |                                                                                              |                                         |                      |                                   |                |
| UPPER STORY HEIGHT (MIN.)                 |  | 10 FT                                         | 11'-0"   | COMPLIES                         |                                   |                                                                                              |                                         |                      |                                   |                |
| BUILDING HEIGHT, FEET (MAX.)              |  | 52 FT                                         | 49'-4"   | COMPLIES                         |                                   |                                                                                              |                                         |                      |                                   |                |
| ROOF TYPE                                 |  | FLAT                                          | FLAT   | COMPLIES                         |                                   |                                                                                              |                                         |                      |                                   |                |

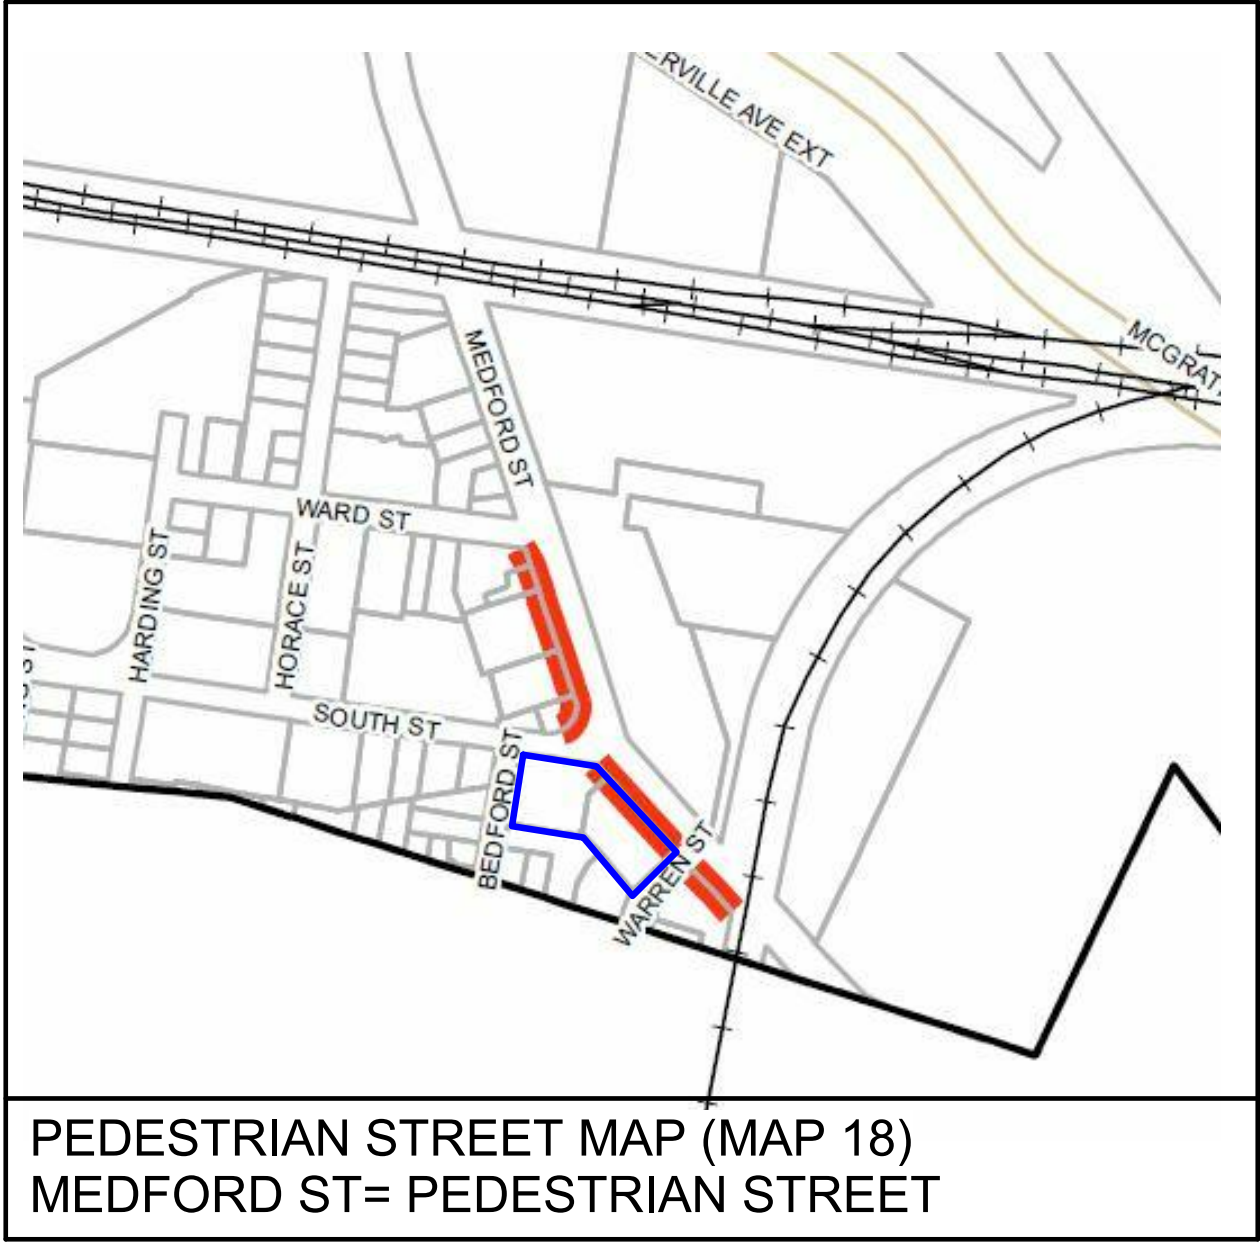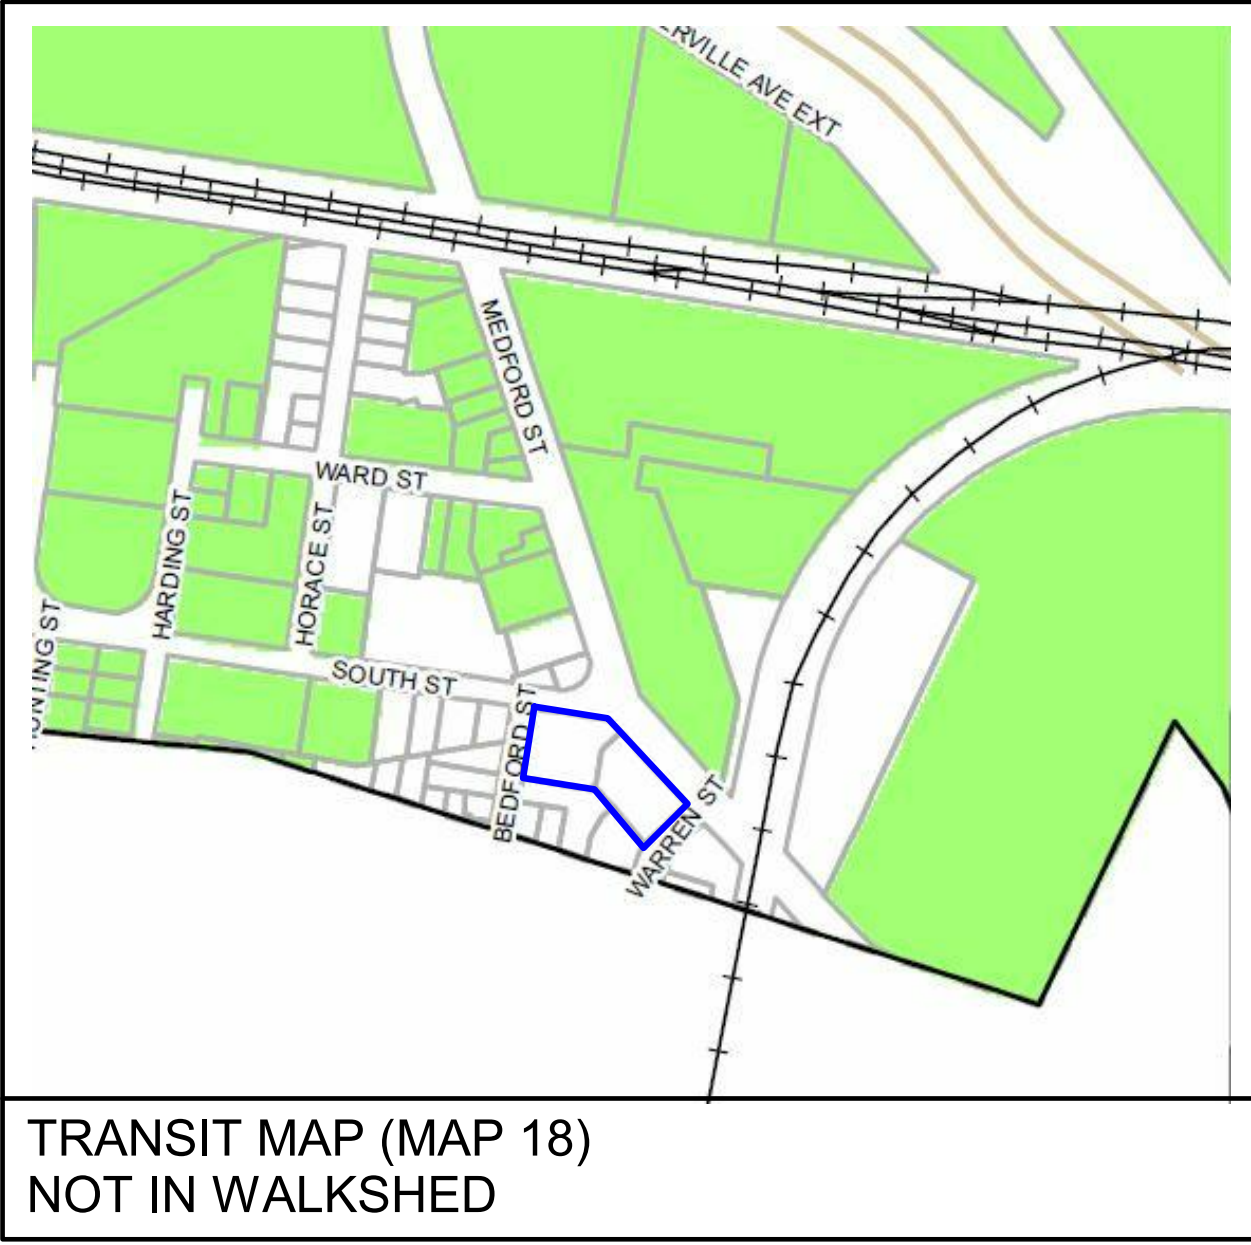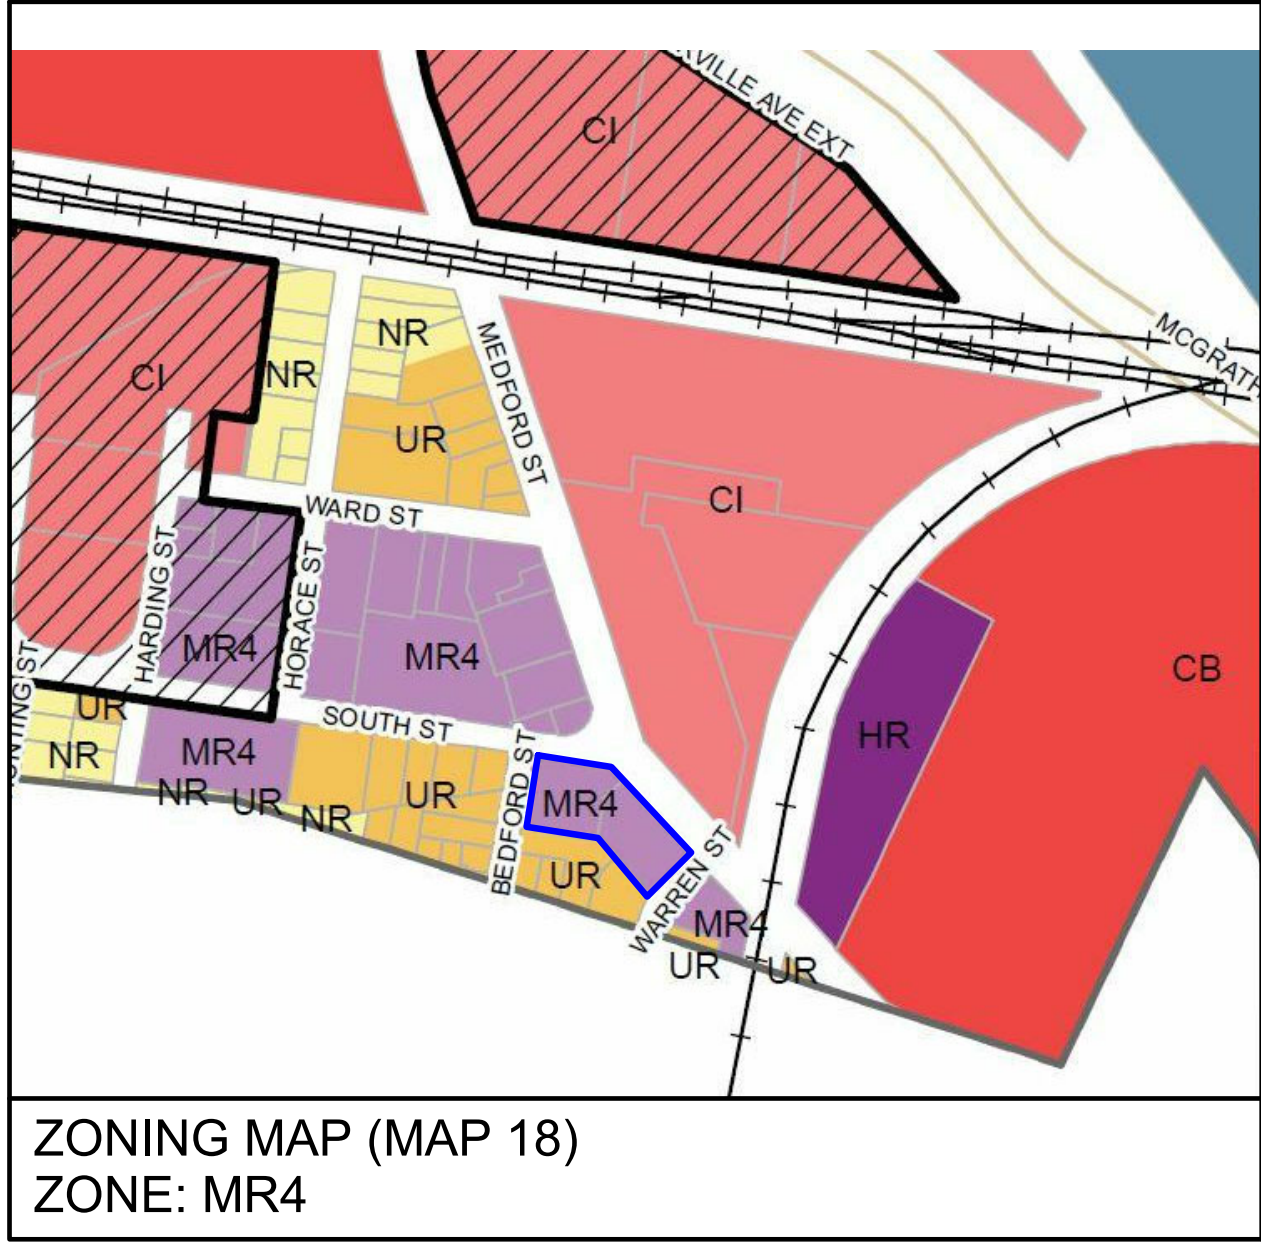

PROJECT NAME

THE ONYX MIXED-USE

PROJECT ADDRESS

16-20 MEDFORD ST  
SOMERVILLE MA

CLIENT

SOMERVILLE LIVING  
LLC.

ARCHITECT

17 IVALOO STREET SUITE 400  
SOMERVILLE, MA 02143  
TELEPHONE: 617-591-8682

CONSULTANTS:

NOT FOR  
CONSTRUCTION

COPYRIGHT KDI © 2023  
THESE DRAWINGS ARE NOW AND DO  
REMAIN THE SOLE PROPERTY OF KHALSA  
DESIGN INC. USE OF THESE PLANS OR ANY  
FORM OF REPRODUCTION OF THIS DESIGN  
IN WHOLE OR IN PART WITHOUT EXPRESS  
WRITTEN CONSENT IS PROHIBITED AND  
SHALL RESULT IN THE FULLEST EXTENT  
OF PROSECUTION UNDER LAW

REGISTRATION

|                |             |
|----------------|-------------|
| Project number | 20028       |
| Date           | 07/12/2023  |
| Drawn by       | TC          |
| Checked by     | TC          |
| Scale          | 12" = 1'-0" |

| REVISIONS |             |      |
|-----------|-------------|------|
| No.       | Description | Date |
|           |             |      |
|           |             |      |
Zoning Chart

A-020B

THE ONYX MIXED-USE