

FIRST NEIGHBORHOOD MEETING REPORT

Property: 22 McGrath Highway
Applicant/Owner: Twin City Plaza, LLC
Agent: Adam Dash, Esq.
Zoning Designations: Commercial Business ("CB") District/Half Mile Transit Area/Not in PSD

Neighborhood Meeting Date: April 4, 2024

This is the required First Neighborhood Meeting Report which is part of the zoning application process regarding the above-referenced property.

The April 4, 2024 neighborhood meeting was held via remote participation beginning at 7:30 pm and was recorded by Attorney Adam Dash.

The slides used at the meeting are filed herewith.

Flyers were mailed on March 19, 2024 to the abutter owners of the properties as stated on the abutter's list filed herewith. Flyers were also hand delivered to said properties on March 18, 2024.

Attendees:

JT Scott, Ward 2 Councilor
Wendy Sczechowicz, City Planning, Preservation and Zoning Staff
Krista DiIaconi from Applicant Twin City Plaza LLC
John Fitzpatrick from Applicant Twin City Plaza LLC
Adam Dash, Esq., attorney for the Applicant
Peter Quinn, project architect from Peter Quinn Architects
Estalin Cambisaca, project architect from Peter Quinn Architects
Rb Taylor
David Sherin
Chris
Kate Fitzpatrick
Rob Kassel
Scott
Lisa Kaufman
Maricarmela Allocca
Hassan Mohamed
James Zhou
Kevin
Kim
Jane Verrill
K&S

Katherine Teixeira DaSilva
Matthewnobbs
Miki Polumbaum
Gabby Lopez
B Potter
Deb's iPhone
David
Jim
Sarah Donahue

Councilor Scott welcomed everyone, introduced himself and stated the purpose of the meeting before handing the floor over to Attorney Dash

Attorney Dash mentioned that the meeting was being recorded, stated the number of people in attendance, and went through the project details, property zoning designation, process going forward, and relief sought. Mr. Quinn went through the plans and explained the details of the proposal, being a façade refresh of the Twin City Plaza shopping center structure.

Public Comment was received both by written and oral means and can be summarized as follows:

- all resident comments were favorable toward the proposed design and the updating of the Twin City Plaza façade.

- a resident asked how the walkway lighting would be improved. Mr. Quinn stated that, while the lighting design is still in process, the plan is to have recessed lighting in the covered walkway.

- a resident asked about whether the cornice lighting would be bright, and asked about the bird infestation. Mr. Quinn stated that the cornice lighting will be LED and will be downward facing to wash down the wall. Mr. Fitzpatrick stated that a bird specialist has been engaged and that wrapping the columns and adding wires on the top edge of the building should help with the bird issue.

- a resident asked about construction impacts on access to the retail stores at the site, and whether changes will be made to the pedestrian and vehicular traffic at the site. Mr. Fitzpatrick stated that he does not anticipate the work limiting retail store access. Attorney Dash stated that the project does not involve any changes to the pedestrian or vehicular access or circulation at the site, as it is only a façade refresh of the existing building.

- a resident asked whether there would be any green roof added to the structure. Attorney Dash said no, as the project is only a façade refresh of the existing building.

- a resident asked about noise from construction and whether the building height would change. Attorney Dash stated that the building height will not change. Mr. Quinn stated that there should not be a lot of excessive construction noise due to the nature of the work.

-a resident asked whether there would be any changes to the rear of the building. Mr. Quinn stated that the changes are only to the front and sides of the building.

-two residents asked whether the tall lights in the parking lot would be changed or removed. Mr. Quinn stated that the tall parking lot lights would not be changed or removed, as the project is only a façade refresh of the building, which would include using new, modern lights at the building.

-a resident asked whether the façade update was being done to attract more well-known tenants. Ms. DiIaconi said that the driver for the work was the desire to invest in and modernize the building, although a more modern building could bring more tenant interest.

-a resident asked about trash spilling and blowing around from the site. Ms. DiIaconi stated that she would work with the property management team to be more vigilant in that regard.

-a resident asked about the timeframe to start work. Ms. DiIaconi said that, while she would like to start work in the fourth quarter of 2024, the more realistic timeframe would be the first quarter of 2025.

-several residents asked about the current policy for towing cars from the parking lot at the site. Ms. DiIaconi stated that property operations people handle the towing policy. Mr. Dash stated that the towing of cars is not related to the zoning application which is the subject of this meeting. Mr. Fitzpatrick shared his email address for residents to contact him about towing issues.

Councilor Scott said that the project looked lovely and thanked everyone for attending.

The meeting was adjourned at 8:08 pm.

Katherine Teixeira DaSilva
Matthewnobbs
Miki Polumbaum
Gabby Lopez
B Potter
Deb's iPhone
David
Jim
Sarah Donahue

Councilor Scott welcomed everyone, introduced himself and stated the purpose of the meeting before handing the floor over to Attorney Dash

Attorney Dash mentioned that the meeting was being recorded, stated the number of people in attendance, and went through the project details, property zoning designation, process going forward, and relief sought. Mr. Quinn went through the plans and explained the details of the proposal, being a façade refresh of the Twin City Plaza shopping center structure.

Public Comment was received both by written and oral means and can be summarized as follows:

- all resident comments were favorable toward the proposed design and the updating of the Twin City Plaza façade.

- a resident asked how the walkway lighting would be improved. Mr. Quinn stated that, while the lighting design is still in process, the plan is to have recessed lighting in the covered walkway.

- a resident asked about whether the cornice lighting would be bright, and asked about the bird infestation. Mr. Quinn stated that the cornice lighting will be LED and will be downward facing to wash down the wall. Mr. Fitzpatrick stated that a bird specialist has been engaged and that wrapping the columns and adding wires on the top edge of the building should help with the bird issue.

- a resident asked about construction impacts on access to the retail stores at the site, and whether changes will be made to the pedestrian and vehicular traffic at the site. Mr. Fitzpatrick stated that he does not anticipate the work limiting retail store access. Attorney Dash stated that the project does not involve any changes to the pedestrian or vehicular access or circulation at the site, as it is only a façade refresh of the existing building.

- a resident asked whether there would be any green roof added to the structure. Attorney Dash said no, as the project is only a façade refresh of the existing building.

- a resident asked about noise from construction and whether the building height would change. Attorney Dash stated that the building height will not change. Mr. Quinn stated that there should not be a lot of excessive construction noise due to the nature of the work.

-a resident asked whether there would be any changes to the rear of the building. Mr. Quinn stated that the changes are only to the front and sides of the building.

-two residents asked whether the tall lights in the parking lot would be changed or removed. Mr. Quinn stated that the tall parking lot lights would not be changed or removed, as the project is only a façade refresh of the building, which would include using new, modern lights at the building.

-a resident asked whether the façade update was being done to attract more well-known tenants. Ms. DiIaconi said that the driver for the work was the desire to invest in and modernize the building, although a more modern building could bring more tenant interest.

-a resident asked about trash spilling and blowing around from the site. Ms. DiIaconi stated that she would work with the property management team to be more vigilant in that regard.

-a resident asked about the timeframe to start work. Ms. DiIaconi said that, while she would like to start work in the fourth quarter of 2024, the more realistic timeframe would be the first quarter of 2025.

-several residents asked about the current policy for towing cars from the parking lot at the site. Ms. DiIaconi stated that property operations people handle the towing policy. Mr. Dash stated that the towing of cars is not related to the zoning application which is the subject of this meeting. Mr. Fitzpatrick shared his email address for residents to contact him about towing issues.

Councilor Scott said that the project looked lovely and thanked everyone for attending.

The meeting was adjourned at 8:08 pm.



PETER
QUINN
ARCHI
TECTS

ARCHITECTURE
PLANNING
INTERIOR DESIGN

BOHLER //

Regency
Centers.



TWIN CITY PLAZA FACADE UPDATE Neighborhood Presentation

April 04 , 2024

FACADE RENOVATION OF TWIN CITY PLAZA

- Update the appearance to give it a more modern and welcoming look
- Last update was 1980's
- Reduce bird problem
- Enhanced lighting scheme

PETER
QUINN
ARCHI
TECTS

ARCHITECTURE
PLANNING
INTERIOR DESIGN

BOHLER //

Regency
Centers.




TWIN CITY PLAZA -
BUILDING 4

PROPOSED FRONT
ELEVATION




① BLD 4- EXISTING SIDE ELEVATION
SCALE: 1/8"=1'-0"

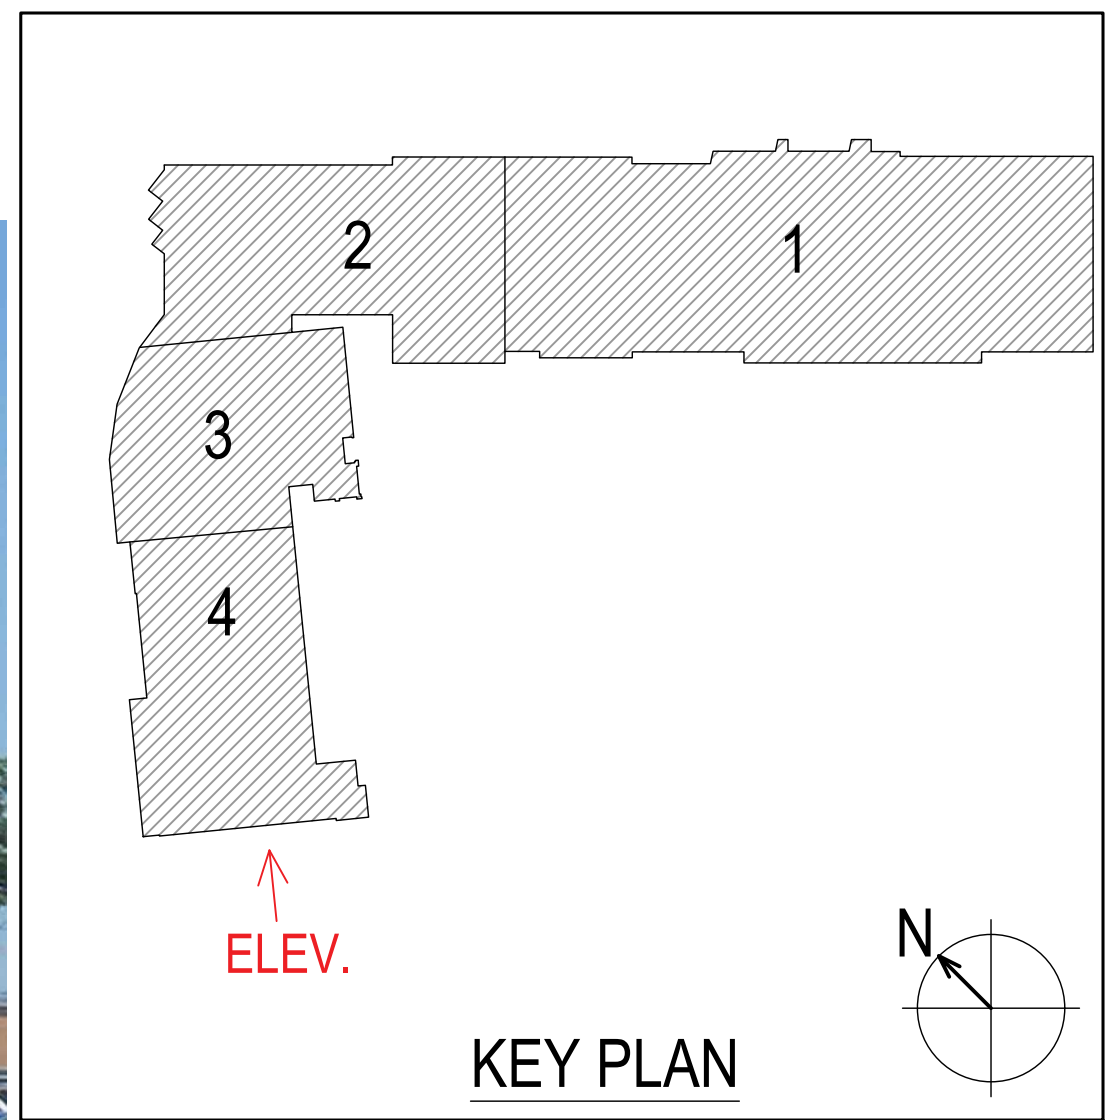


PETER
QUINN
ARCHI
TECTS
ARCHITECTURE
PLANNING
INTERIOR DESIGN

BOHLER //

Regency
Centers.

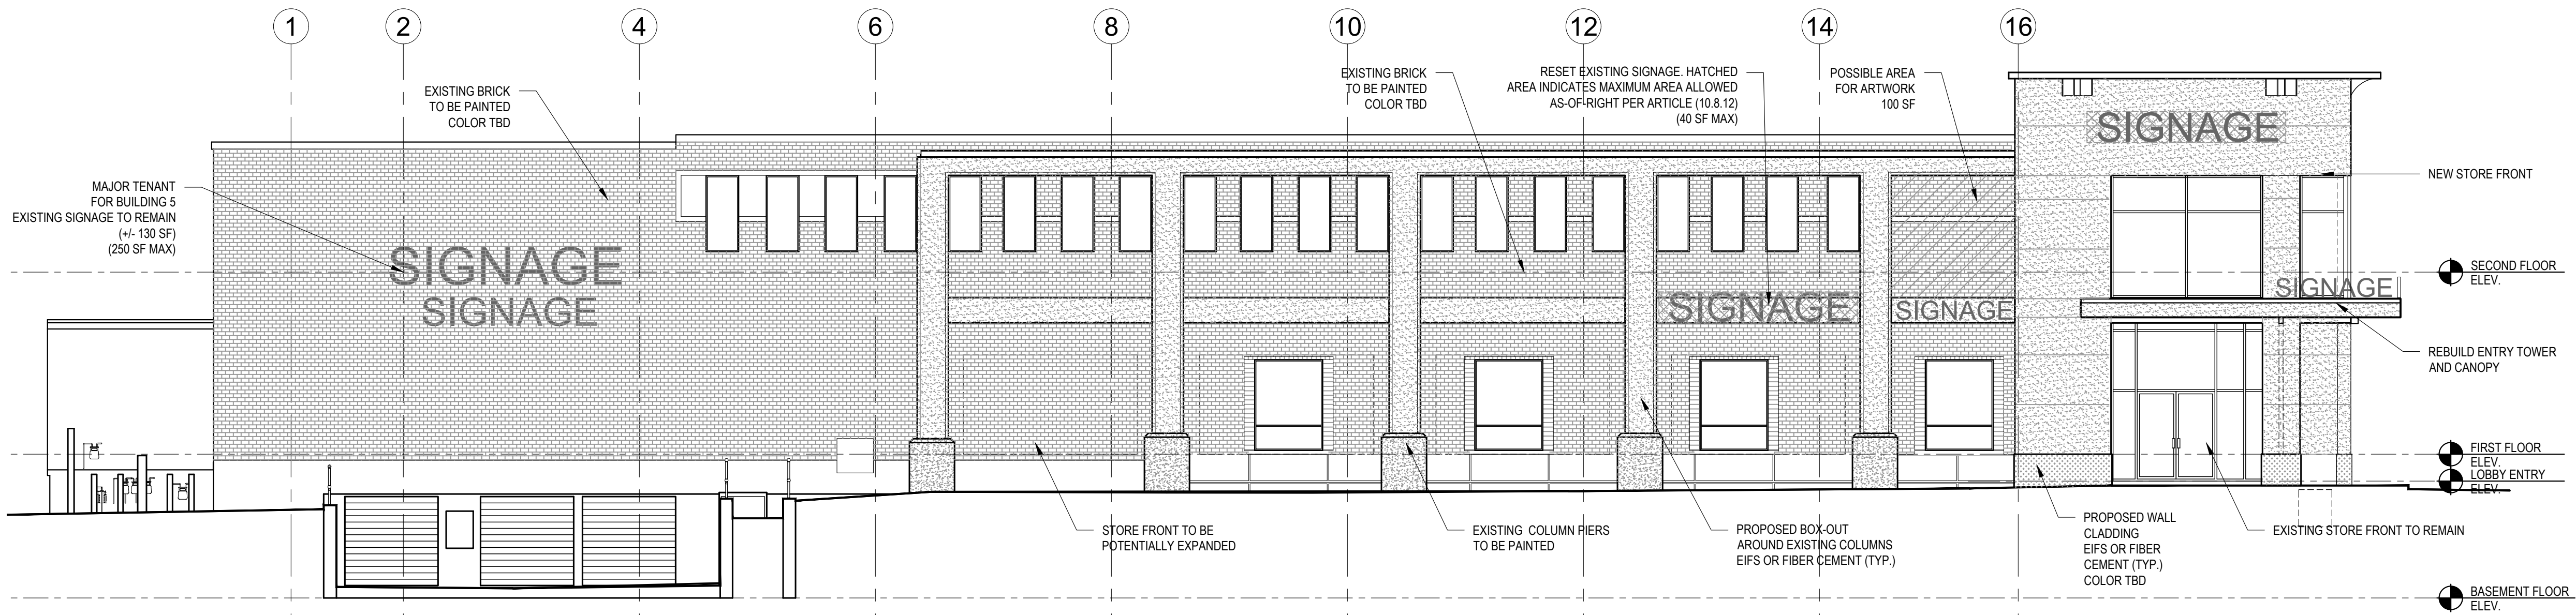

② BLDG 4- PROPOSED SIDE ELEVATION
SCALE: 1/8"=1'-0"

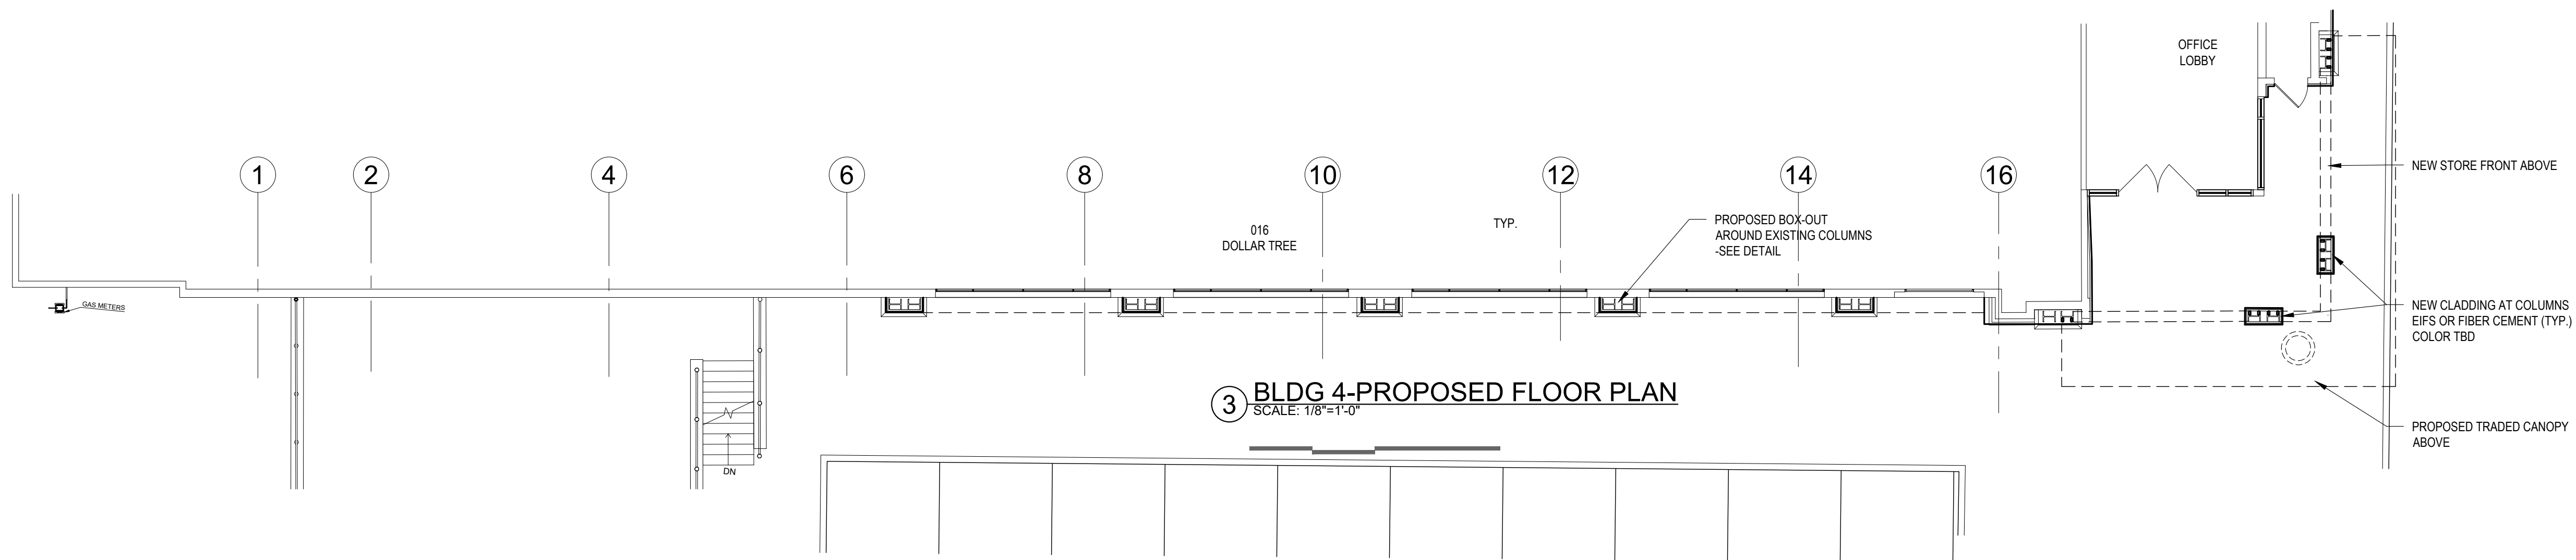

③ BLDG 4- PROPOSED FLOOR PLAN
SCALE: 1/8"=1'-0"


TWIN CITY PLAZA -
BUILDING 4

PROPOSED SIDE
ELEVATION



PETER
QUINN
ARCHI
TECTS

ARCHITECTURE
PLANNING
INTERIOR DESIGN

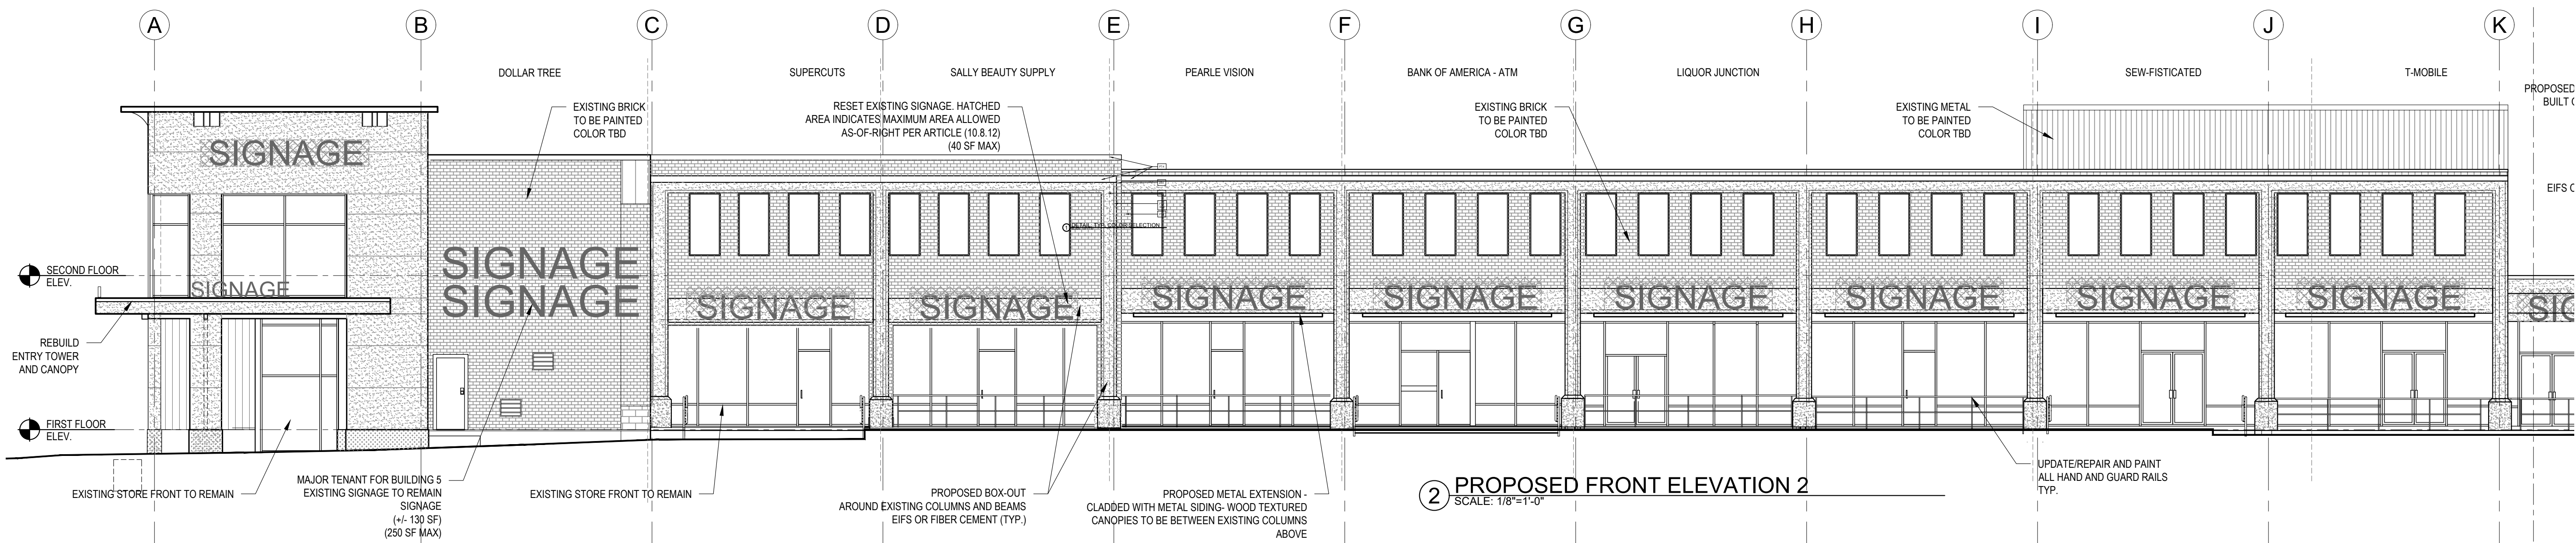

BOHLER //


Regency
Centers.




① PROPOSED FRONT ELEVATION 2 (RENDERING)
SCALE: 1/8"=1'-0"

TWIN CITY PLAZA -
BUILDING 4

PROPOSED FRONT
ELEVATION

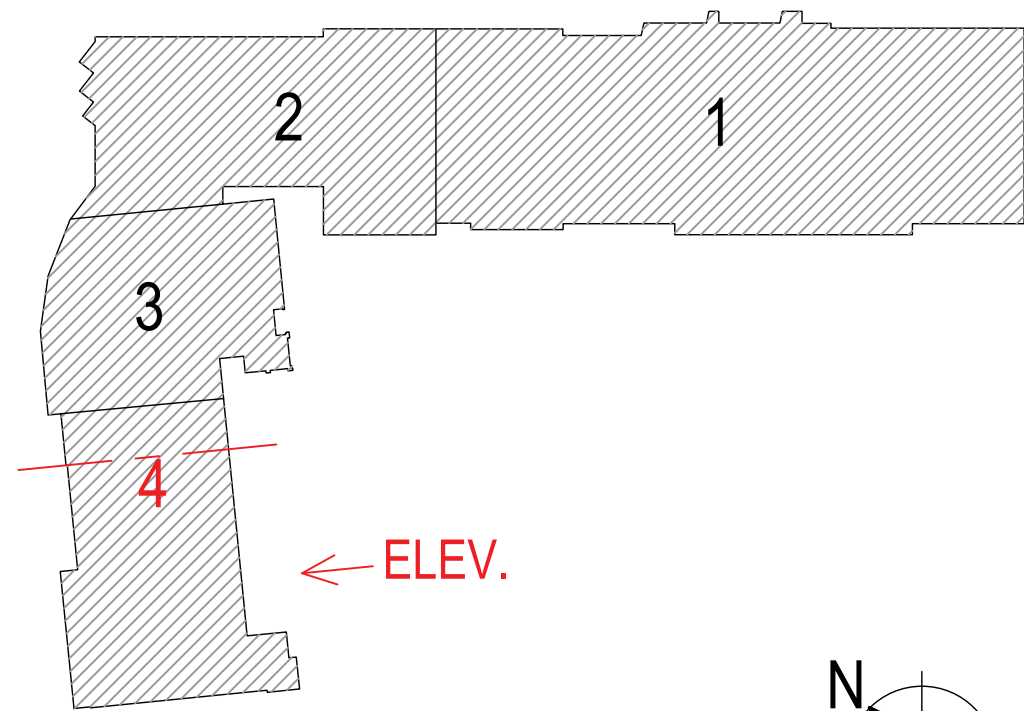

KEY PLAN

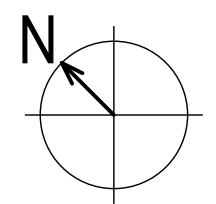



PETER
QUINN
ARCHI
TECTS


ARCHITECTURE
PLANNING
INTERIOR DESIGN


BOHLER //

Regency
Centers.

TWIN CITY PLAZA -
BUILDING 4


RENDERING

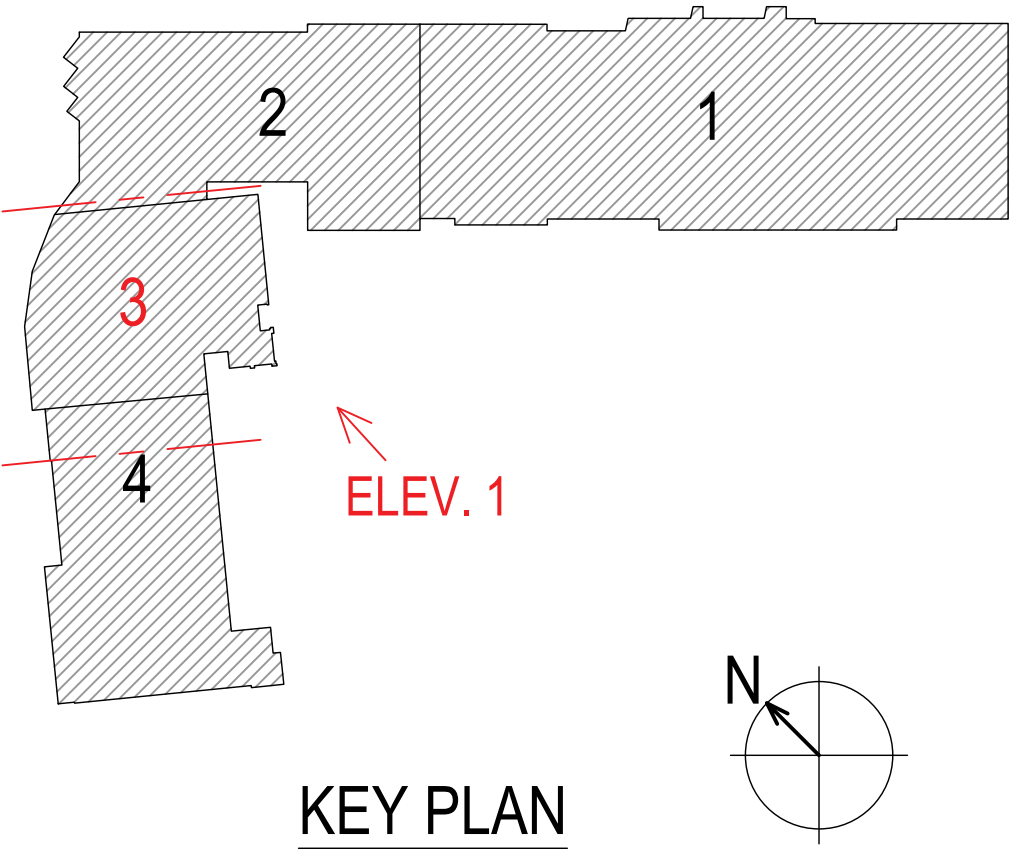

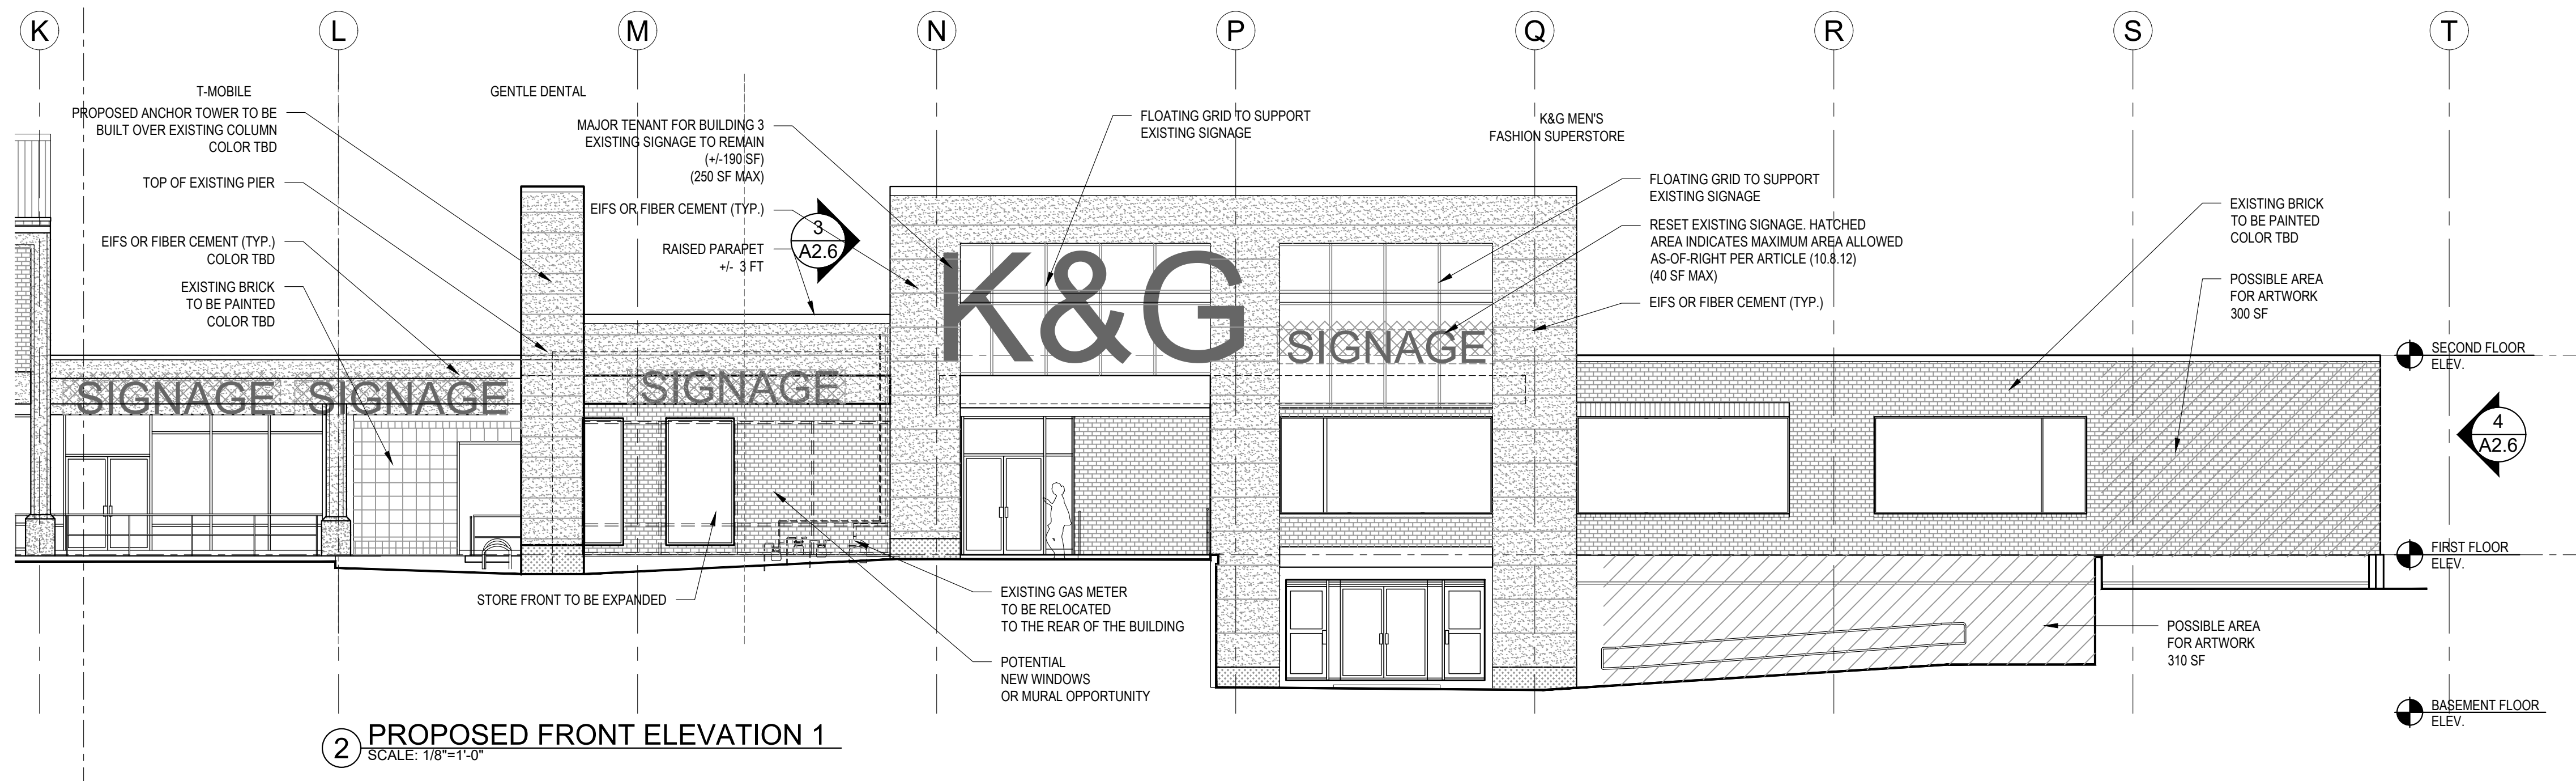


TWIN CITY PLAZA -
BUILDING 3

PROPOSED FRONT
ELEVATION 1&2

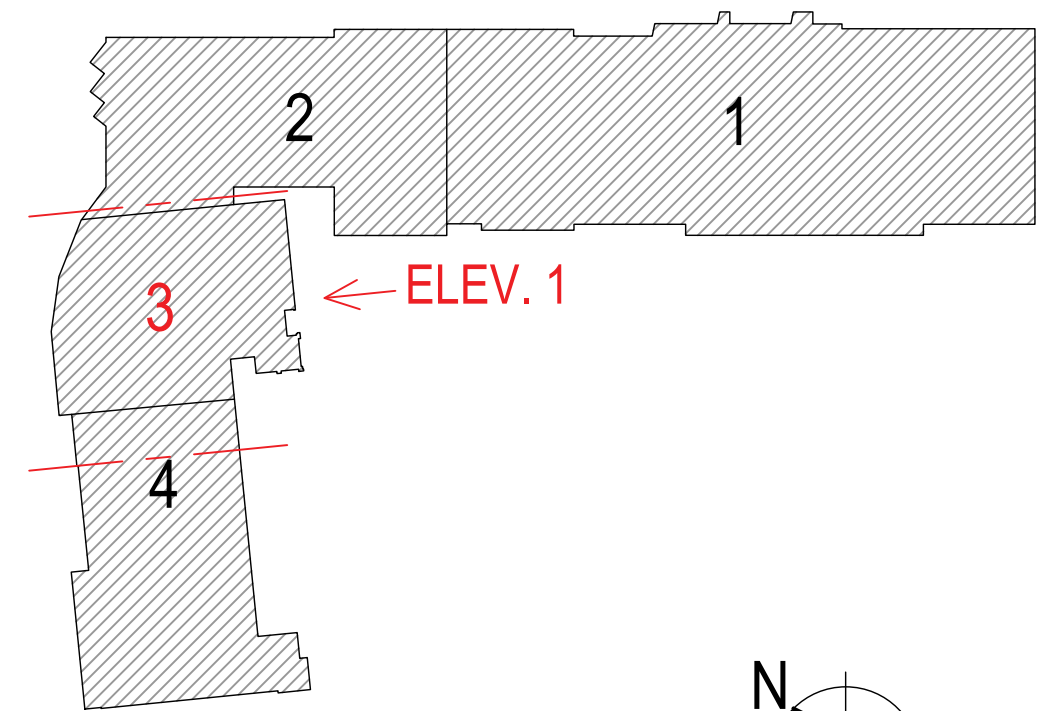

EXC

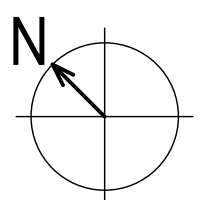

KEY PLAN

A-3



PETER
QUINN
ARCHI
TECTS


ARCHITECTURE
PLANNING
INTERIOR DESIGN



BOHLER //

Regency
Centers.

TWIN CITY PLAZA -
BUILDING 1 & 2


PROPOSED FRONT
ELEVATION

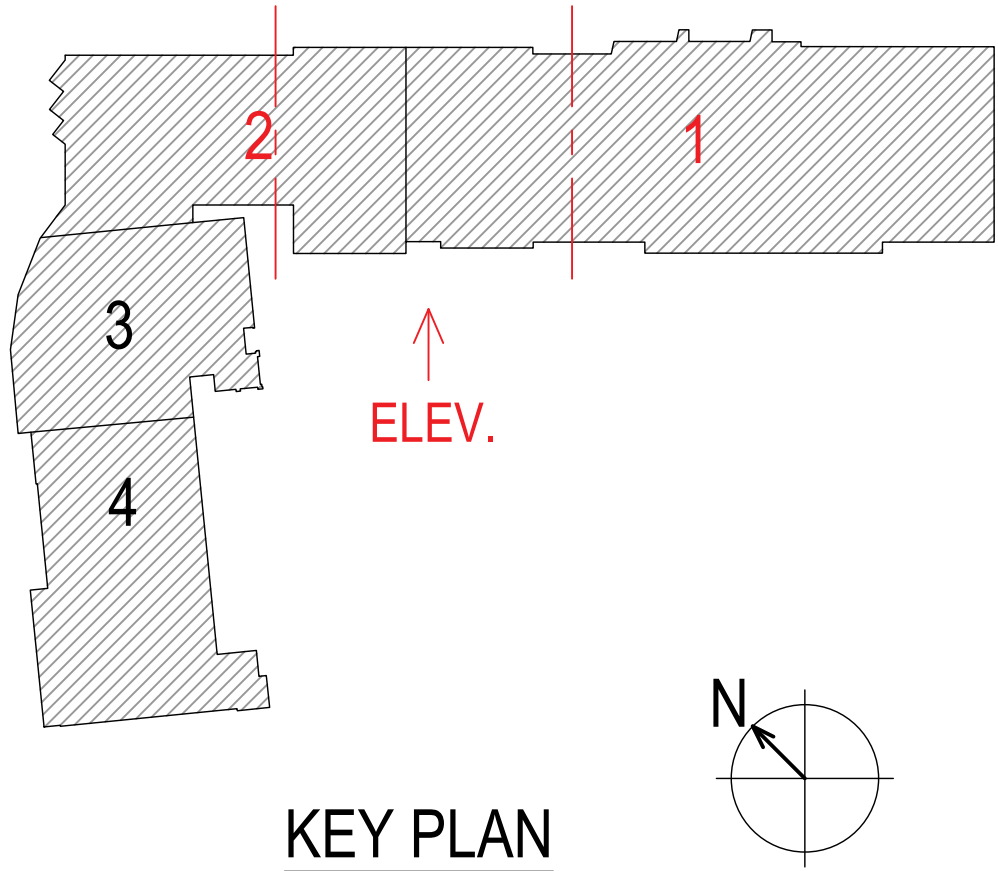

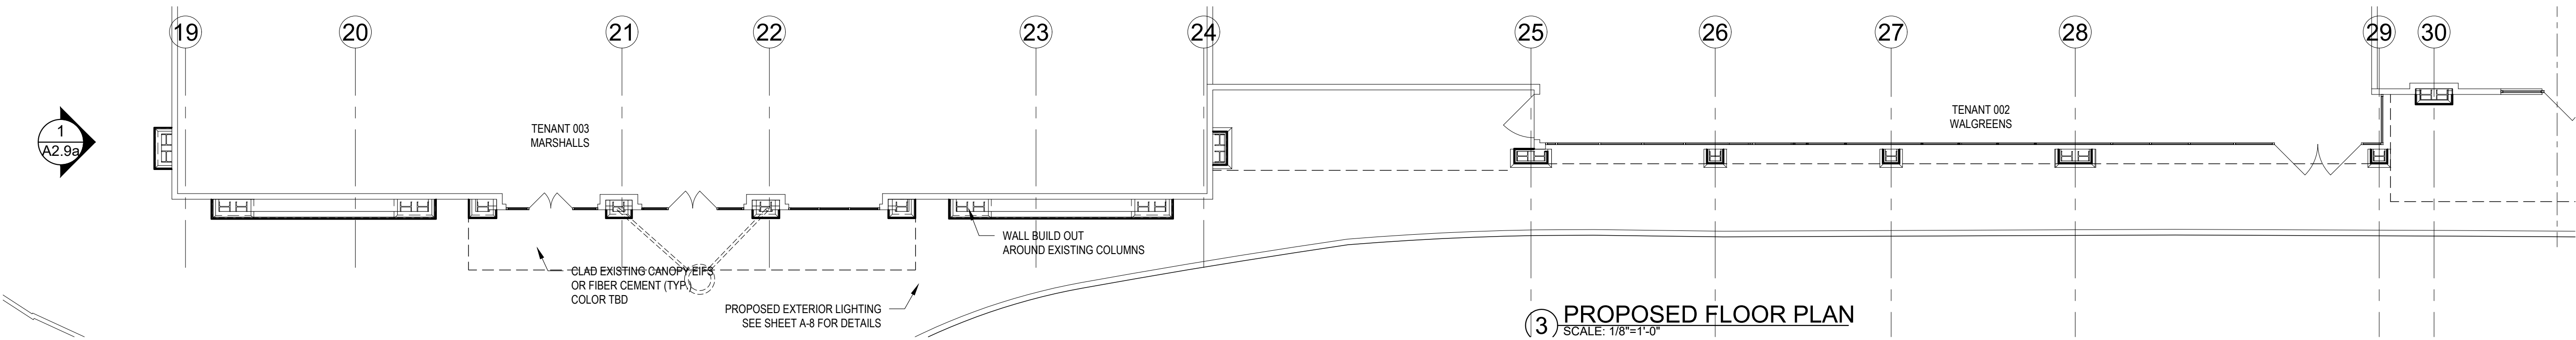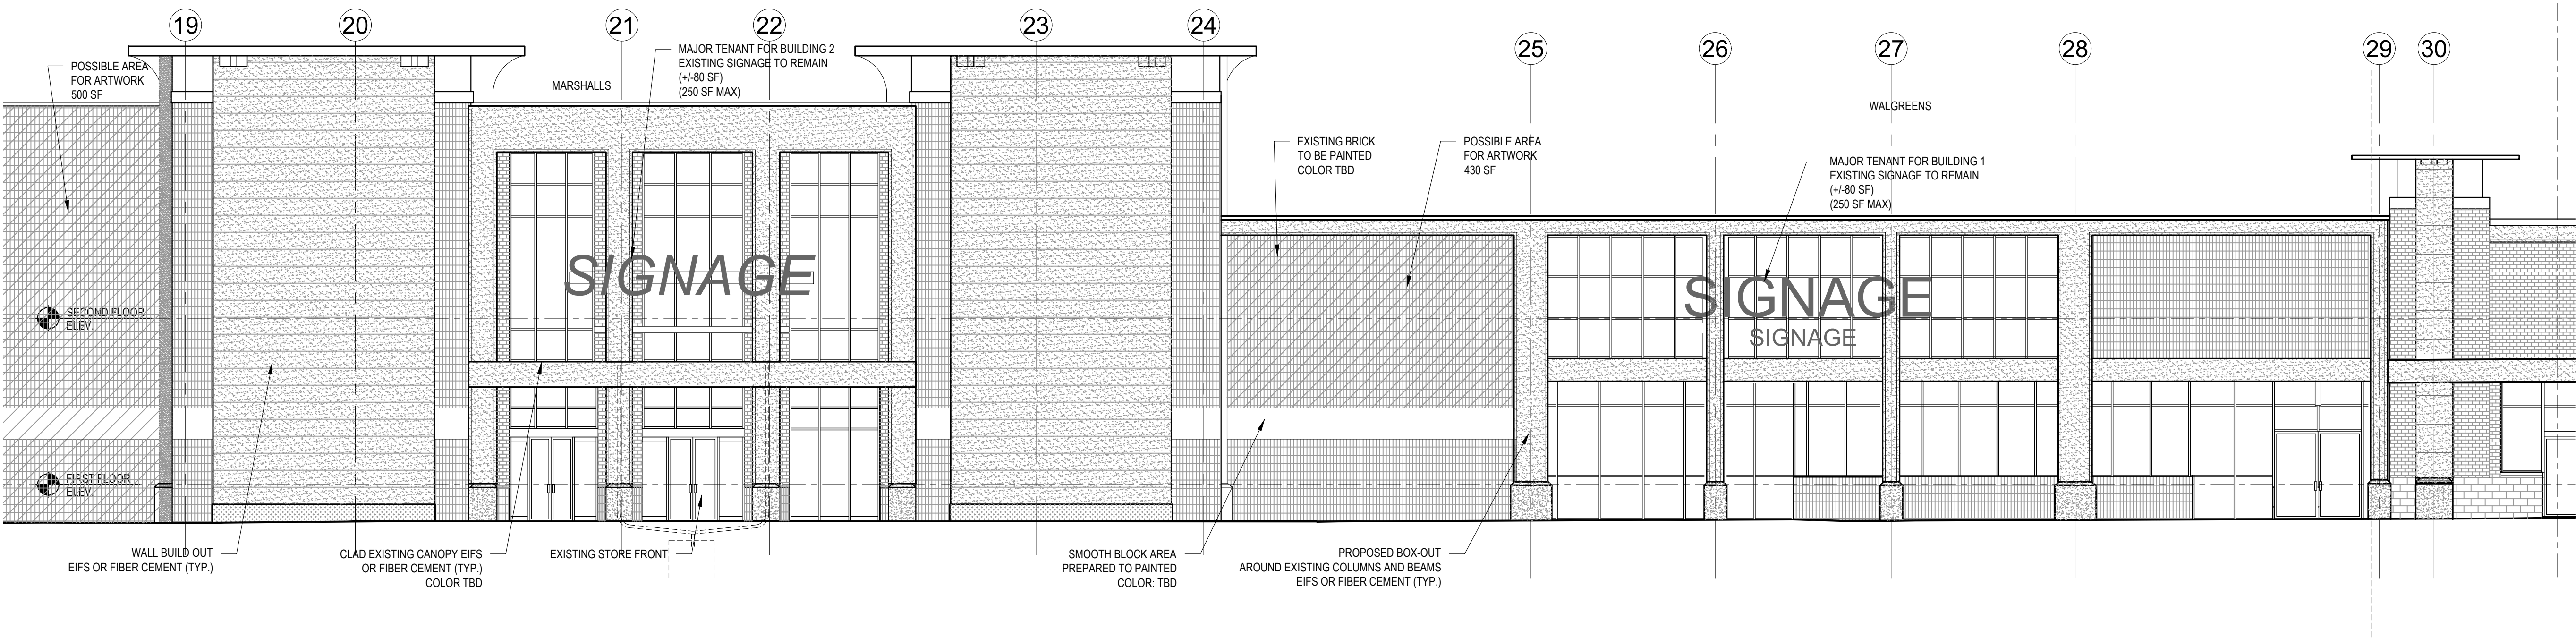

TWIN CITY PLAZA -
BUILDING 1 &2

PROPOSED FRONT
ELEVATION

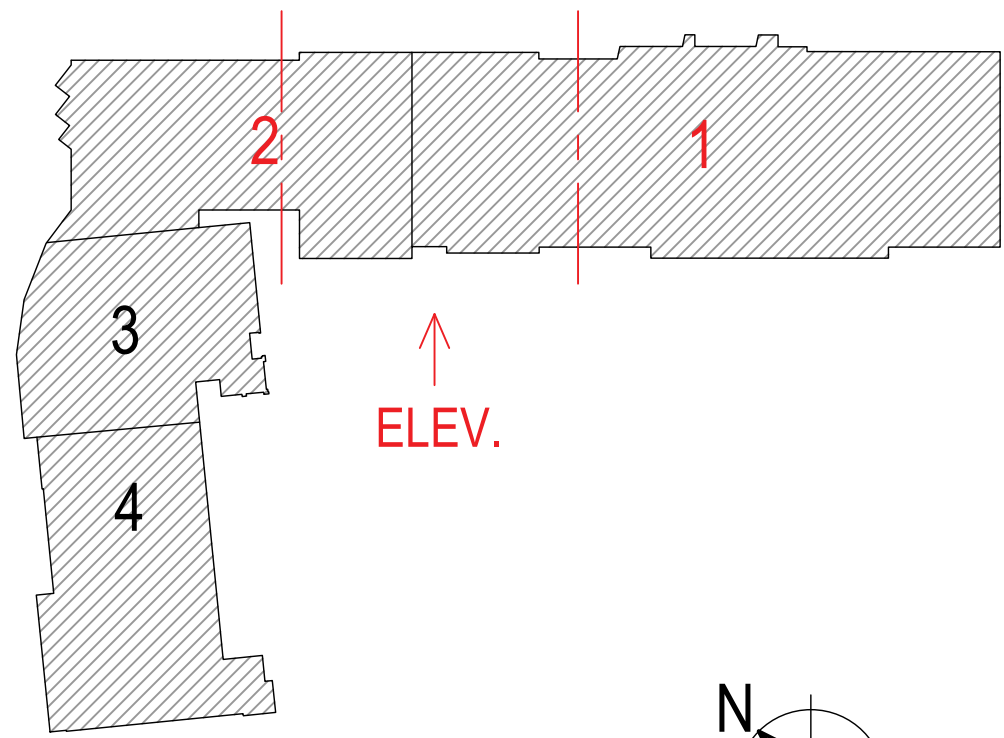

KEY PLAN



PETER
QUINN
ARCHI
TECTS

ARCHITECTURE
PLANNING
INTERIOR DESIGN


BOHLER //

Regency
Centers.


TWIN CITY PLAZA -




BUILDING 1

PROPOSED FRONT
ELEVATION

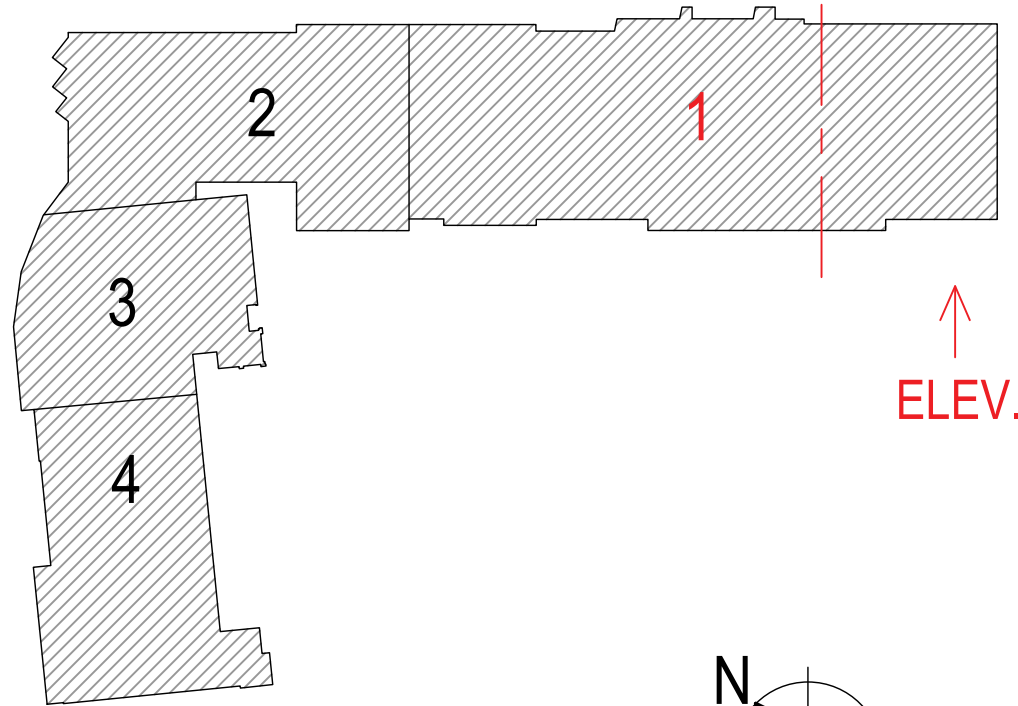


KEY PLAN

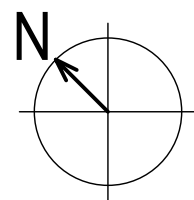

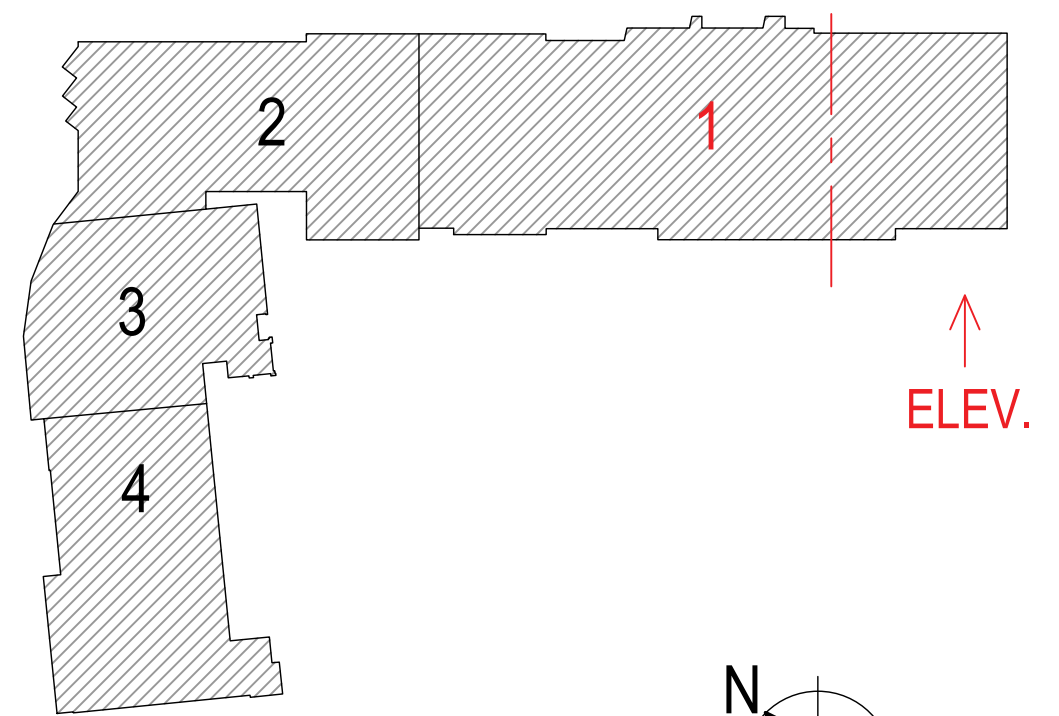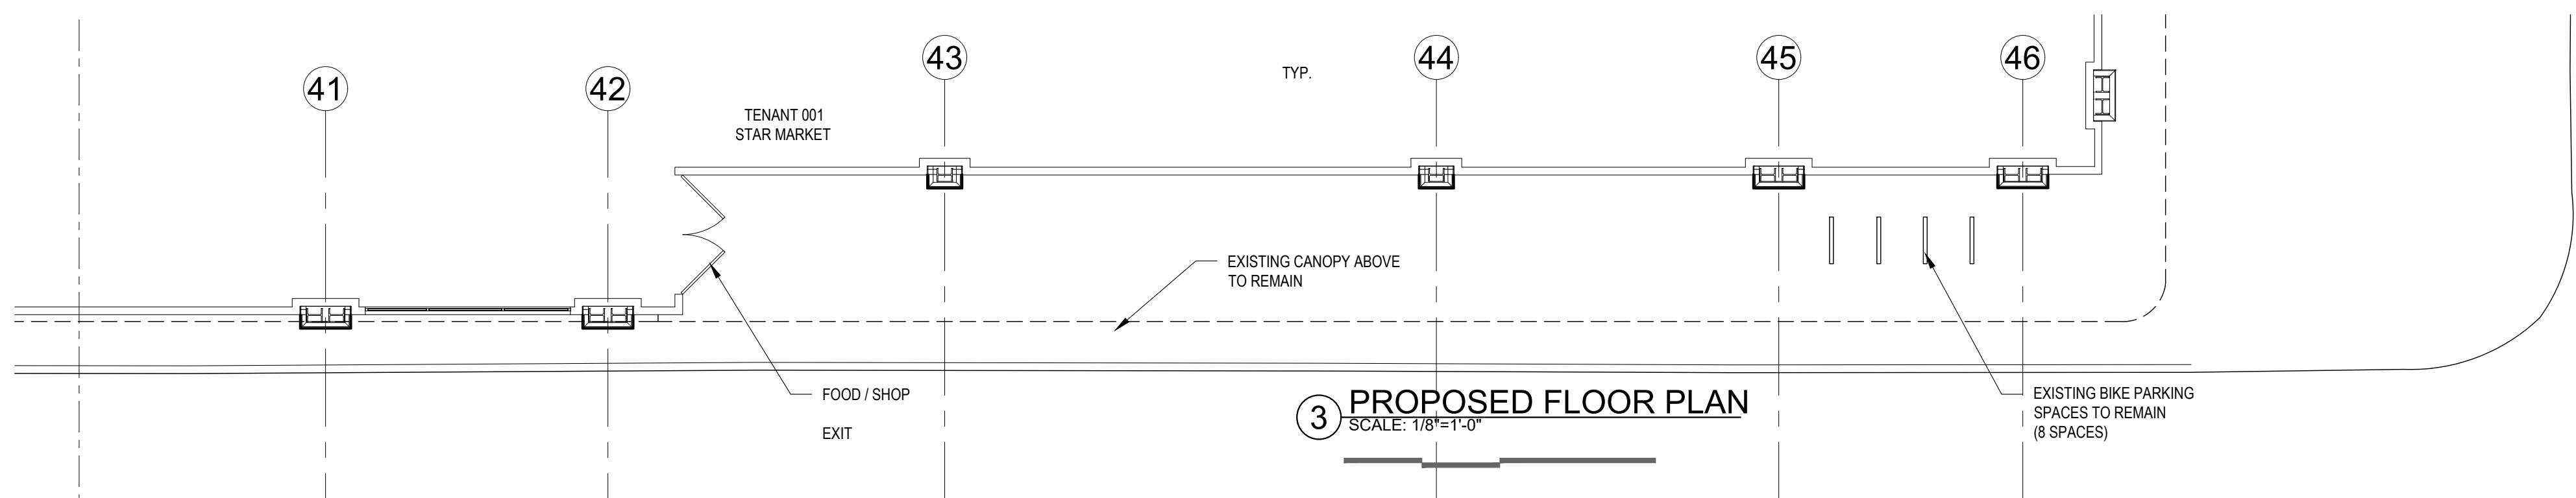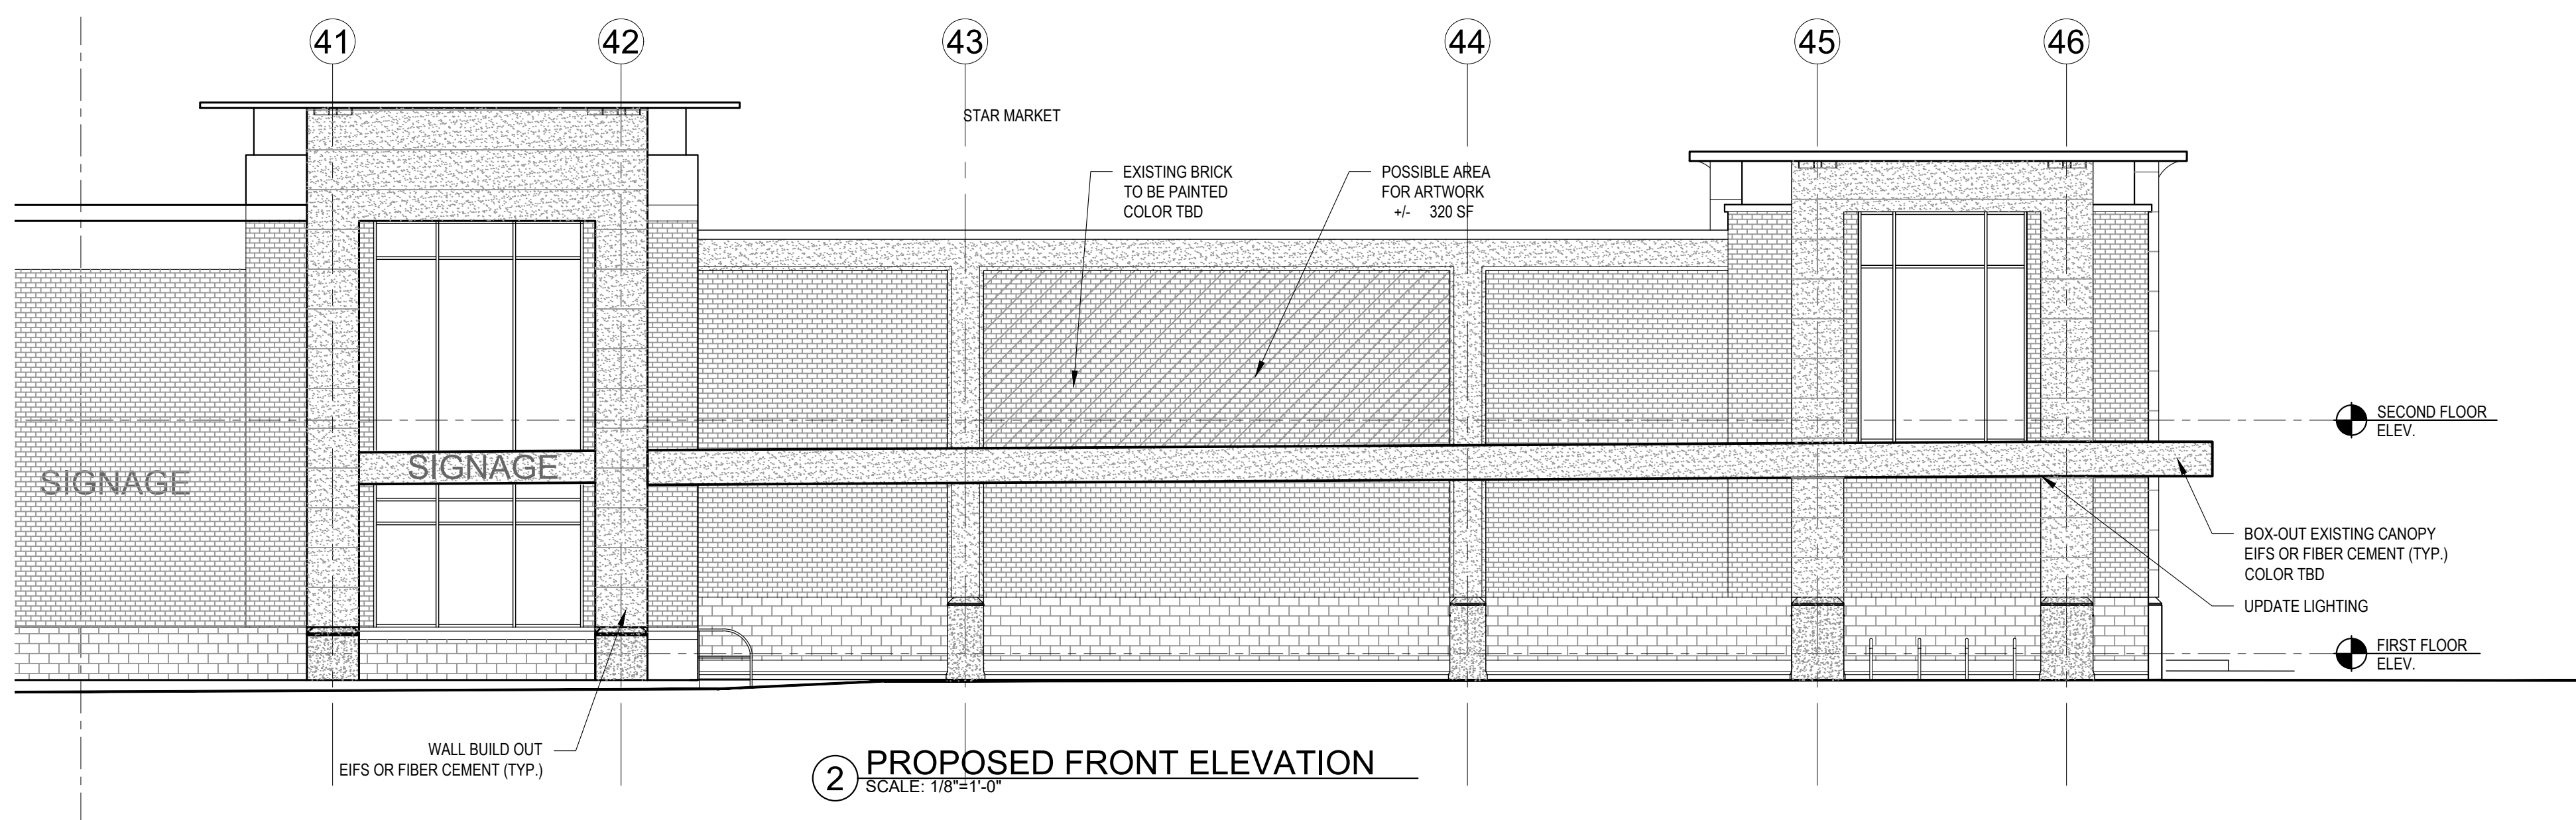

KEY PLAN

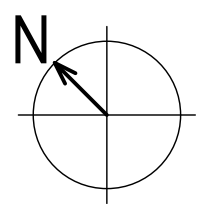



PETER
QUINN
ARCHI
TECTS

ARCHITECTURE
PLANNING
INTERIOR DESIGN

BOHLER //

Regency
Centers.

TWIN CITY PLAZA -

THANK YOU

22 McGrath 300 Feet Abutters listing

REM_MBL U_MAP	REM_MBL U_BLOCK	REM_MBL U_LOT	REM_MBL U_UNIT	REM_PRCL_LOCN	REM_USE_CODE	OWN_NAME1	OWN_NAME2	MAD_MAIL_ADDR1	MAD_MAIL_CITY	MAD_MAIL_STATE	MAD_MAIL_ZIP
97	E	4		16 MEDFORD ST	3340	SOMERVILLE LIVING LLC		749 LOWELL ST	LYNNFIELD	MA	01940
97	E	7		51 WARREN ST	1040	PEREIRA ANTONIO S	PERIERA MARIA DEFATIMA	51 WARREN ST	SOMERVILLE	MA	02143
97	E	9	1	7 BEDFORD ST #1	1020	SORENSEN JAMES B & AMELA		7 BEDFORD ST #1	SOMERVILLE	MA	02143
97	E	9	2	7 BEDFORD ST #2	1020	HYMAN JACOB A	RADIN ROSE G	4413 WESTBROOK LN	KENSINGTON	MD	20895
97	E	9	3	7 BEDFORD ST #3	1020	LYNCH SAMUEL A		7 BEDFORD ST	SOMERVILLE	MA	02143
97	E	9	4	7 BEDFORD ST #4	1020	SILBERMAN SUSAN N		7 BEDFORD ST #4	SOMERVILLE	MA	02143
112	B	8		FITCHBURG ST	9730	SOMERVILLE HOUSING AUTH		30 MEMORIAL RD	SOMERVILLE	MA	02145
112	B	9		15 LINWOOD ST	4000	JAMES A KILEY COMPANY		15 LINWOOD ST	SOMERVILLE	MA	02143
113	A	6		120 MCGRATH HWY	3140	MCGRATH OWNER LLC		31 UNION SQ	SOMERVILLE	MA	02143
113	B	1		61 MEDFORD ST	3400	ATLANTIC- SOMERVILLE REALTY LLC		205 NEWBURY ST	FRAMMINGHAM	MA	01701
113	B	2		39R MEDFORD ST	3160	PRIME STORAGE SOMERVILLE LLC		83-85 RAILROAD PLACE	SARATOGA SPRINGS	NY	12866
113	B	3		35 MEDFORD ST	3420	MEDFORD PROPERTY OWNER LLC		10 POST OFFICE SQ	BOSTON	MA	02109
113	B	4		8 MEDFORD ST	0340	MEDFORD PROPERTIES LLC		264 SALEM ST	MEDFORD	MA	02155
113	B	5		48 WARREN ST	1050	ANNA LOMBARDI FOR LIFE	CAMELIO NANCY ET AL REM	48 WARREN ST	CAMBRIDGE	MA	02141
113	B	6		999 MEDFORD ST	9730	CAMBRIDGE HOUSING AUTHORITY			CAMBRIDGE	MA	02139
114	A	1	102	9 MEDFORD ST #102	1020	SOMERVILLE COMMUNITY CORP INC		337 SOMERVILLE AVE 2ND FLOOR	SOMERVILLE	MA	02143
114	A	1	103	9 MEDFORD ST #103	1020	SOMERVILLE COMMUNITY CORP INC		337 SOMERVILLE AVE 2ND FLOOR	SOMERVILLE	MA	02143
114	A	1	104	9 MEDFORD ST #104	1020	SOMERVILLE COMMUNITY CORP INC		337 SOMERVILLE AVE 2ND FLOOR	SOMERVILLE	MA	02143

114	A	1	105	9 MEDFORD ST #105	1020	SOMERVILLE COMMUNITY CORP INC	337 SOMERVILLE AVE 2ND FLOOR	SOMERVILLE	MA	02143
114	A	1	201	9 MEDFORD ST #201	1020	MALAJ GERTA	9 MEDFORD ST UNIT 201	SOMERVILLE	MA	02143
114	A	1	202	9 MEDFORD ST #202	1020	KAL YAN KALAVA	35 NOBLE PATH	GROTON	MA	01450
114	A	1	203	9 MEDFORD ST #203	1020	CHU ALBERT & YOON MIN JEONG	9 MEDFORD STREET UNIT 203	SOMERVILLE	MA	02143
114	A	1	204	9 MEDFORD ST #204	1020	BODEA SMARANDA & CORNELIU	9 MEDFORD ST UNIT 204	SOMERVILLE	MA	02143
114	A	1	205	9 MEDFORD ST #205	1020	GORMAN JEFFREY & MARTIN E III	9 MEDFORD ST UNIT 205	SOMERVILLE	MA	02143
114	A	1	206	9 MEDFORD ST #206	1020	DEY ROHITH	9 MEDFORD ST UNIT 206	SOMERVILLE	MA	02143
114	A	1	207	9 MEDFORD ST #207	1020	KWON HYUCKJIN JEAN	9 MEDFORD ST UNIT 207	SOMERVILLE	MA	02143
114	A	1	208	9 MEDFORD ST #208	1020	SOMERVILLE COMMUNITY CORP INC	337 SOMERVILLE AVE 2ND FLOOR	SOMERVILLE	MA	02143
114	A	1	209	9 MEDFORD ST #209	1020	YUE LEI & WU GUO	9 MEDFORD ST 209	SOMERVILLE	MA	02143
114	A	1	210	9 MEDFORD ST #210	1020	LU LILY & PETER & KEVIN	9 MEDFORD ST UNIT 210	SOMERVILLE	MA	02143
114	A	1	211	9 MEDFORD ST #211	1020	NEAL GREGORY	9 MEDFORD ST UNIT 211	SOMERVILLE	MA	02145
114	A	1	212	9 MEDFORD ST #212	1020	RAIKAR PALVI	9 MEDFORD ST UNIT 212	SOMERVILLE	MA	02143
114	A	1	213	9 MEDFORD ST #213	1020	LARKIN SEAN & SCOLA LINDSAY	9 MEDFORD ST UNIT 213	SOMERVILLE	MA	02143
114	A	1	214	9 MEDFORD ST #214	1020	CHAOUCH TARIK & CHAIB SAMIA	9 MEDFORD ST UNIT 214	SOMERVILLE	MA	02143
114	A	1	302	9 MEDFORD ST #302	1020	JAIN SUCHIT & KANAN	9 MEDFORD ST 302	SOMERVILLE	MA	02143
114	A	1	303	9 MEDFORD ST #303	1020	BASSIGIAN PAOLO & SGHEDOM MIRCA	9 MEDFORD ST 303	SOMERVILLE	MA	02143
114	A	1	304	9 MEDFORD ST #304	1020	GARRITY ANTHONY	9 MEDFORD ST APT 304	SOMERVILLE	MA	02145
114	A	1	305	9 MEDFORD ST #305	1020	UKWU NNENNA	9 MEDFORD ST UNIT 305	SOMERVILLE	MA	02143
114	A	1	306	9 MEDFORD ST #306	1020	GAUTAM ROHIT SONWALKAR MAAMTA & NISHIKANT	9 MEDFORD ST 306	SOMERVILLE	MA	02143
114	A	1	307	9 MEDFORD ST #307	1020	SOMERVILLE COMMUNITY CORP INC	337 SOMERVILLE AVE 2ND FLOOR	SOMERVILLE	MA	02143
114	A	1	308	9 MEDFORD ST #308	1020	FURUYA T & YOSHIDA K	9 MEDFORD ST UNIT 308	SOMERVILLE	MA	02143
114	A	1	309	9 MEDFORD ST #309	1020	VERRILL JANE	9 MEDFORD ST 309	SOMERVILLE	MA	02143
114	A	1	310	9 MEDFORD ST #310	1020	SOMERVILLE COMMUNITY CORP INC	S/O SOMERVILLE COMMUNITY CORP 337 SOMERVILLE AVE 2ND FLOOR	SOMERVILLE	MA	02143

114	A	1	508	9 MEDFORD ST #508	1020	ANDERSON LUKE	9 MEDFORD ST UNIT 508	SOMERVILLE	MA	02143
114	A	1	509	9 MEDFORD ST #509	1020	SOMERVILLE COMMUNITY CORP INC	337 SOMERVILLE AVE 2ND FLOOR	SOMERVILLE	MA	02143
114	A	1	510	9 MEDFORD ST #510	1020	XI PAN	9 MEDFORD ST UNIT 510	SOMERVILLE	MA	02143
114	A	1	511	9 MEDFORD ST #511	1020	NELSON DAVID M	9 MEDFORD STREET UNIT 511	SOMERVILLE	MA	02143
114	A	1	512	9 MEDFORD ST #512	1020	MCDONALD JAMES	9 MEDFORD ST UNIT 512	SOMERVILLE	MA	02143
114	A	1	513	9 MEDFORD ST #513	1020	KOBLJAR EMINA	9 MEDFORD ST UNIT 513	SOMERVILLE	MA	02143
114	A	1	514	9 MEDFORD ST #514	1020	WANG PHILIP SUNG- EN	9 MEDFORD ST UNIT 514	SOMERVILLE	MA	02143
114	A	1	601	9 MEDFORD ST #601	1020	LEE HUNGYU	9 MEDFORD ST UNIT 601	SOMERVILLE	MA	02143
114	A	1	602	9 MEDFORD ST #602	1020	LIN AMY LING-RONG	1531 79TH ST	BROOKLYN	NY	11228
114	A	1	603	9 MEDFORD ST #603	1020	DONAHUE SARAH J	9 MEDFORD ST UNIT 603	SOMERVILLE	MA	02143
114	A	1	604	9 MEDFORD ST #604	1020	CHUNG KYUNGHEE	9 MEDFORD ST UNIT 604	SOMERVILLE	MA	02143
114	A	1	606	9 MEDFORD ST #606	1020	BANSKOTA SAMAGYA & ARYAL GAURAB	9 MEDFORD ST UNIT 606	SOMERVILLE	MA	02143
114	A	1	607	9 MEDFORD ST #607	1020	TANNERBRING ELIZABETH TRUSTEE	9 MEDFORD ST UNIT 607 REALTY TRUST	SOMERVILLE	MA	02143
114	A	1	608	9 MEDFORD ST #608	1020	KAGE REINHARD & BARBARA	9 MEDFORD ST UNIT 608	SOMERVILLE	MA	02143
114	A	1	609	9 MEDFORD ST #609	1020	WAN JING & WANG JOHN J	9 MEDFORD ST 609	SOMERVILLE	MA	02143
114	A	1	610	9 MEDFORD ST #610	1020	POZZI RONALD J TRUSTEE	388 HILLSIDE AVENUE	NEEDHAM	MA	02494
114	A	1	611	9 MEDFORD ST #611	1020	POZZI RONALD J TRUSTEE MEDFORD RJP NOM	338 HILLSIDE AVENUE	NEEDHAM	MA	02494
114	A	1	612	9 MEDFORD ST #612	1020	POZZI JAMES RONALD TRUSTEE MEDFORD RJP N	388 HILLSIDE AVENUE	NEEDHAM	MA	02494
114	A	1	613	9 MEDFORD ST #613	1020	ATTAMIAN ANI HAIG	9 MEDFORD ST UNIT 613	SOMERVILLE	MA	02143
114	A	1	614	9 MEDFORD ST #614	1020	DEVINS KYLE & MICHAELA	9 MEDFORD ST UNIT 614	SOMERVILLE	MA	02143
114	A	1	701	9 MEDFORD ST #701	1020	ALM ERIC	9 MEDFORD ST UNIT 701	SOMERVILLE	MA	02143
114	A	1	702	9 MEDFORD ST #702	1020	UTTAMCHANDANI AVINASH	9 MEDFORD ST UNIT 702	SOMERVILLE	MA	02143
114	A	1	703	9 MEDFORD ST #703	1020	LAU TD & CS	9 MEDFORD ST UNIT 703	SOMERVILLE	MA	02143
114	A	1	704	9 MEDFORD ST #704	1020	SEOK KIEUN	9 MEDFORD ST UNIT 704	SOMERVILLE	MA	02143

114	A	1	705	9 MEDFORD ST #705	1020	PAUDEL SAYUJ & PATHAK ICHHYA SOMERVILLE COMMUNITY CORP INC	9 MEDFORD ST 705	SOMERVILLE	MA	02143
114	A	1	706	9 MEDFORD ST #706	1020	337 SOMERVILLE AVE 2ND FLOOR	SOMERVILLE	MA	02143	
114	A	1	707	9 MEDFORD ST #707	1020	GORELIK PAVEL V	9 MEDFORD ST UNIT 707	SOMERVILLE	MA	02143
114	A	1	708	9 MEDFORD ST #708	1020	BOWDRING JAMES & DEBORAH BOWDRING FAMILY TRUST	9 MEDFORD ST UNIT 708	SOMERVILLE	MA	02143
114	A	1	709	9 MEDFORD ST #709	1020	SHI JIXIANG	9 MEDFORD ST 709	SOMERVILLE	MA	02143
114	A	1	710	9 MEDFORD ST #710	1020	CLEVELAND THEODORE C	9 MEDFORD ST UNIT 710	SOMERVILLE	MA	02143
114	A	1	711	9 MEDFORD ST #711	1020	LIN LEO XUZHANG	9 MEDFORD ST UNIT 711	SOMERVILLE	MA	02143
114	A	1	712	9 MEDFORD ST #712	1020	LOPEZ GABRIELLE & ZHOU JAMES	9 MEDFORD ST UNIT 712	SOMERVILLE	MA	02145
114	A	1	713	9 MEDFORD ST #713	1020	BOWDRING JAMES & DEBORAH BOWDRING FAMILY TRUST	9 MEDFORD ST UNIT 713	SOMERVILLE	MA	02143
114	A	1	714	9 MEDFORD ST #714	1020	DIGNAN PATRICK JOSEPH	9 MEDFORD ST UNIT 714	SOMERVILLE	MA	02143
114	A	1	PH1	9 MEDFORD ST #PH1	1020	ROCHE VALERIAN R	9 MEDFORD ST UNIT PH1	SOMERVILLE	MA	02143
114	A	1	PH2	9 MEDFORD ST #PH2	1020	XU LUCY	9 MEDFORD ST UNIT PH2	SOMERVILLE	MA	02143
114	A	1	PH3	9 MEDFORD ST #PH3	1020	TASLEY KEVIN J & CORY L	9 MEDFORD ST PH3	SOMERVILLE	MA	02143
114	A	1	PH4	9 MEDFORD ST #PH4	1020	ADAMSON PETER & SUSANNE TRUSTEES THE ADAMSON FAMILY NOMINEE TRUST	55 CARLETON DR	EAST SANDWICH	MA	02537
114	A	1	PH5	9 MEDFORD ST #PH5	1020	BOWDRING JAMES & DEBORAH BOWDRING FAMILY TRUST	9 MEDFORD ST UNIT PH5	SOMERVILLE	MA	02143
114	A	1	PH6	9 MEDFORD ST #PH6	1020	POTTER BROOK	9 MEDFORD ST PH6	SOMERVILLE	MA	02143
114	A	1	PH7	9 MEDFORD ST #PH7	1020	MARTIN CHARLES R	9 MEDFORD ST PH7	SOMERVILLE	MA	02143
114	A	1	PH8	9 MEDFORD ST #PH8	1020	COUGHLIN KEVIN A & STONER SARAH	9 MEDFORD ST PH8	SOMERVILLE	MA	02143
114	A	1	PH9	9 MEDFORD ST #PH9	1020	NOBBS MATTHEW D & EPSTIEN JOELLE S	9 MEDFORD ST PH9	SOMERVILLE	MA	02143
114	A	1	PH10	9 MEDFORD ST #PH10	1020	DEBNATH LIVING TRUST, DEBNATH ANIK TTEE	9 MEDFORD ST PH10	SOMERVILLE	MA	02143
114	A	1	PH11	9 MEDFORD ST #PH11	1020	GARNER ETHAN & POLKA JESSICA	9 MEDFORD ST PH11	SOMERVILLE	MA	02143
114	A	2		22 MCGRAATH HWY	3230	TWIN CITY PLAZA LLC	PO BOX 2539	SAN ANTONIO	TX	78299

114	A	5		RUFORD RD	920V	COMM OF MASS	C/O DIVISION OF CAPITAL ASSET MANAGEMENT	ONE ASHBURTON PL 15TH FL	BOSTON	MA	02108
115	B	1		0 MCGRATH HWY	9300	CITY OF SOMERVILLE	MCGRATH/FITCHBURG LOT	93 HIGHLAND AVE	SOMERVILLE	MA	02143
115	B	4		51 MCGRATH HWY	4010	SOVRAN ACQUISITION LIMITED PARTNERSHIP	C/O LIFE STORAGE LP	PO BOX 71870 - 6890 S 2300 E	SALT LAKE CITY	UT	84171
115	B	5		35 MCGRATH HWY	4320	LOHNES PAUL R & LAVERTY JR C R TRS	35 MCGRATH HWY REALTY TRUST	75 CAMBRIDGE PKWY SUITE 100	CAMBRIDGE	MA	02142
115	B	6		17-21 MCGRATH HWY	322V	LEGGAT MCCALLPROPERTIE S LLC		10 POST OFFICE SQ	BOSTON	MA	02109
115	B	7		13-15 MCGRATH HWY	322V	15 MCGRATH HWY PROPCO LLC		10 POST OFFICE SQ	BOSTON	MA	02109
115	B	8		1 MCGRATH HWY	3350	SOMERBRIDGE HOTEL LLC		10 CABOT ROAD SUITE 209	MEDFORD	MA	02155
115	B	11		MCGRATH HWY	9300	CITY OF SOMERVILLE	VACANT LAND	MCGRATH HWY	SOMERVILLE	MA	02143
115	C	1	M	1-1 FITCHBURG ST	995	KIPP WILLIAM B		ONE FITCHBURG ST #C211	SOMERVILLE	MA	02143
115	C	1		104A	3270	DAVIDSON		1 FITCHBURG ST #C104B	SOMERVILLE	MA	02143
115	C	1		104B	3270	DEBORAH					
115	C	1		104C	1020	FELICE JAMES XAVIER		1 FITCHBURG ST UNIT C104C	SOMERVILLE	MA	02143
115	C	1		104D	1020	POWNALL JAY RONALD		1 FITCHBURG ST UNIT 104E	SOMERVILLE	MA	02143
115	C	1		104E	1020	POWNALL JAY RONALD		1 FITCHBURG ST UNIT 104E	SOMERVILLE	MA	02143
115	C	1		118A	1020	TOFFOLI TOMMASO		1 FITCHBURG ST UNIT C118A	SOMERVILLE	MA	02143
115	C	1		118B	3270	MAHONEY ALICE A TRUSTEE	ATWOOD STUDIO REALTY TRUST	1 FITCHBURG ST C118B	SOMERVILLE	MA	02143
115	C	1		122A	1020	MIHALOVIC STANA		1 FITCHBURG ST C-122A	SOMERVILLE	MA	02143
115	C	1		122B	3270	TRUST BRICKBOTTOM ARTISTS GRE	C/O REGAN FELICE	1 FITCHBURG ST C303	SOMERVILLE	MA	02143
115	C	1		B150	1020	FICHMAN EYTAN		1 FITCHBURG ST #B150	SOMERVILLE	MA	02143
115	C	1		B151	1020	MARQUEZ PETER J &	BLASZCYK CONNIE	1 FITCHBURG ST UNIT B151	SOMERVILLE	MA	02143
115	C	1		B152	1020	BAND ELLEN G		1 FITCHBURG ST #B152	SOMERVILLE	MA	02143
115	C	1		B153	1020	MEJIA JOSEPH RAPHAEL		1 FITCHBURG ST UNIT B153	SOMERVILLE	MA	02143

115	C	1	B154	1 FITCHBURG ST	1020	DURAND KEITH V & NELTNER BRIAN T	1 FITCHBURG ST UNIT B154	SOMERVILLE	MA	02143
115	C	1	B155	1 FITCHBURG ST	1020	BRODY PAULA & ALAN	1 FITCHBURG ST #B155	SOMERVILLE	MA	02143
115	C	1	B156	1 FITCHBURG ST	1020	SCHMAHMANN KIM & ORLKOWSKI WANDA	1 FITCHBURG ST #B156	SOMERVILLE	MA	02143
115	C	1	B158	1 FITCHBURG ST	1020	HERMANN LANA	1 FITCHBURG ST UNIT B158	SOMERVILLE	MA	02143
115	C	1	B159	1 FITCHBURG ST	1020	BORTHWICK BONNIE A	1 FITCHBURG ST #B159	SOMERVILLE	MA	02143
115	C	1	B160	1 FITCHBURG ST	1020	BROWNE DUNCAN H	1 FITCHBURG ST #B160	SOMERVILLE	MA	02143
115	C	1	B250	1 FITCHBURG ST	1020	MANASTER BETH Z	4102 SW MONROE ST	SEATTLE	WA	98136
115	C	1	B251	1 FITCHBURG ST	3270	LYGA PATRICIA M & CANAVINO KAY	56 LAUREL ST	NORTHAMPTON	MA	01060
115	C	1	B252	1 FITCHBURG ST	1020	WOODBURY MAYA ELLEN & JUDGE ROBERT JOHN	1 FITCHBURG ST UNIT B252	SOMERVILLE	MA	02143
115	C	1	B253	1 FITCHBURG ST	1020	CONNELLY CATHERINE M	1 FITCHBURG ST UNIT 253	SOMERVILLE	MA	02143
115	C	1	B254	1 FITCHBURG ST	1020	DESMOND KATHLEEN	PO BOX 410177	CAMBRIDGE	MA	02141
115	C	1	B255	1 FITCHBURG ST	1020	DIBONA DAMIEN	KATLER ELISSA	SOMERVILLE	MA	02143
115	C	1	B256	1 FITCHBURG ST	1020	YOUNG ELLEN	1 FITCHBURG ST #B256	SOMERVILLE	MA	02143
115	C	1	B258	1 FITCHBURG ST	1020	GORDON LISA J	1 FITCHBURG ST #C509	SOMERVILLE	MA	02143
115	C	1	B350	1 FITCHBURG ST	1020	COLVARD CHICO DAVID	1 FITCHBURG ST UNIT B350	SOMERVILLE	MA	02143
115	C	1	B351	1 FITCHBURG ST	3270	WRIGHT, JAMES M	1 FITCHBURG ST, UNIT C405	SOMERVILLE	MA	02143
115	C	1	B352	1 FITCHBURG ST	1020	GUSTAFSON PIER	1 FITCHBURG ST #B352	SOMERVILLE	MA	02143
115	C	1	B353	1 FITCHBURG ST	1020	WANG HAOXUAN	1 FITCHBURG ST UNIT B353	SOMERVILLE	MA	02143
115	C	1	B354	1 FITCHBURG ST	1020	CHEEK DANIEL W	1 FITCHBURG ST #B354	SOMERVILLE	MA	02143
115	C	1	B355	1 FITCHBURG ST	1020	SIMMONS HENRIKE ANNE	1 FITCHBURG ST #B355	SOMERVILLE	MA	02143
115	C	1	B356	1 FITCHBURG ST	1020	JOHNSEN ROGERS	1 FITCHBURG ST #B356	SOMERVILLE	MA	02143
115	C	1	B358	1 FITCHBURG ST	1020	GIPEITILLOUS	1 FITCTCHBURG ST #B358	SOMERVILLE	MA	02143
115	C	1	B450	1 FITCHBURG ST	1020	KAMITAKI TADASHIL	1 FITCHBURG ST UNIT B450	SOMERVILLE	MA	02143
115	C	1	B451	1 FITCHBURG ST	3270	HALL JESSICA	320 BROADWAY 45101	SOMERVILLE	MA	02145
115	C	1	B452	1 FITCHBURG ST	1020	GOSS ROBERT H & SCHMIDT SUSAN P TRSTEES	1 FITCHBURG ST #B452	SOMERVILLE	MA	02143
115	C	1	B454	1 FITCHBURG ST	1020	HALL JESSICA	320 BROADWAY 45101	SOMERVILLE	MA	02145

115	C	1	B455	1 FITCHBURG ST	1020	CORDELL DON J J TRUSTEE	STARR REALTY TRUST	241 PERKINS ST UNIT C103	JAMAICA PLAIN	MA	02130
115	C	1	B456	1 FITCHBURG ST	1020	CAMEL STUART	CAMEL MITCHELL	22416 98TH AVE W	EDMONDS	WA	98020
115	C	1	B550	1 FITCHBURG ST	1020	BUENO RAMON A & WEISBERG DEBRA E TRS	BUENO-WEISBERG REALTY TRUST	1 FITCHBURG ST #B550	SOMERVILLE	MA	02143
115	C	1	B551	1 FITCHBURG ST	957C	BRICKBOTTOM ARTISTS ASSN		1 FITCHBURG ST UNIT B551	SOMERVILLE	MA	02143
115	C	1	B552	1 FITCHBURG ST	1020	FORESTER SHANNON		1 FITCHBURG ST #B552	SOMERVILLE	MA	02143
115	C	1	B554	1 FITCHBURG ST	1020	GABIN GEORGE & STONE MARTHA TRS	GEMA TRUST	1 FITCHBURG ST UNIT B554	SOMERVILLE	MA	02143
115	C	1	B555	1 FITCHBURG ST	1020	BERMANN ANN		9 M ST	HULL	MA	02045
115	C	1	C101	1 FITCHBURG ST	1020	STRAUS JESICA	BERSON DAVID	22 TERRACE AVE	NEWTON	MA	02461
115	C	1	C102	1 FITCHBURG ST	1020	BAPST SARAH		7 BEECH ST UNIT 309	CAMBRIDGE	MA	02140
115	C	1	C103	1 FITCHBURG ST	1020	EWEN PHYLLIS	CAMPEN JAMES T.	1 FITCHBURG ST #C103	SOMERVILLE	MA	02143
115	C	1	C105	1 FITCHBURG ST	1020	CHEN LUCY N		1 FITCHBURG ST #C105	SOMERVILLE	MA	02143
115	C	1	C107	1 FITCHBURG ST	1020	ARNEY ROBERT M.	VALINCUS IRENE	1 FITCHBURG ST #C107	SOMERVILLE	MA	02143
115	C	1	C109	1 FITCHBURG ST	1020	TRUMAN CATHERINE M TRUSTEE	THE CATHERINE M TRUMAN 2018 TRUST	1 FITCHBURG ST UNIT C109	SOMERVILLE	MA	02143
115	C	1	C111	1 FITCHBURG ST	957C	ASSOCIATION BRICKBOTTOM ARTIST		1 FITCHBURG ST C111	SOMERVILLE	MA	02143
115	C	1	C113	1 FITCHBURG ST	1020	EASTMENT AMY SARAH		1 FITCHBURG ST C113	SOMERVILLE	MA	02143
115	C	1	C115	1 FITCHBURG ST	1020	KENNEDY TERENCE OM ARTISTS	KENNEDY PRISCILLA LAMB	15A RED GATE LANE	MEREDITH	NH	03253
115	C	1	C117	1 FITCHBURG ST	1020	PODREN MARTHA		1 FITCHBURG ST C117	SOMERVILLE	MA	02143
115	C	1	C119	1 FITCHBURG ST	1020	CHEEK DANIEL W		1 FITCHBURG ST UNIT C119	SOMERVILLE	MA	02143
115	C	1	C120	1 FITCHBURG ST	1020	LAINOFF JEROME & SYLVIE VINCENT		1 FITCHBURG ST U-C120	SOMERVILLE	MA	02143
115	C	1	C200	1 FITCHBURG ST	1020	FINNEY DAVID R & CYNTHIA C		1 FITCHBURG ST	SOMERVILLE	MA	02143
115	C	1	C201	1 FITCHBURG ST	1020	ESPY ANTHONY W		1 FITCHBURG ST C201	SOMERVILLE	MA	02143
115	C	1	C202	1 FITCHBURG ST	1020	PERKINS SUSAN		2130 OWLS COVE LANE	RESTIN	VA	20191
115	C	1	C204	1 FITCHBURG ST	1020	FIGORE LOIS F		1 FITCHBURG ST #C204	SOMERVILLE	MA	02143
115	C	1	C205	1 FITCHBURG ST	1020	MCDOWELL JONATHAN		1 FITCHBURG ST #C205	SOMERVILLE	MA	02143
115	C	1	C206	1 FITCHBURG ST	1020	SUMMERS GEORGE JR.		1 FITCHBURG ST #C206	SOMERVILLE	MA	02143
115	C	1	C207	1 FITCHBURG ST	1020	GILBERT JOHN & LEITER VALERIE		1 FITCHBURG ST UNIT C-207	SOMERVILLE	MA	02143

115	C	1	C208	1 FITCHBURG ST	1020	REID MCMAHON THOMAS	1 FITCHBURG ST #C-208	SOMERVILLE	MA	02143
115	C	1	C209	1 FITCHBURG ST	1020	THURSTON RANDAL G.	1 FITCHBURG ST #C209	SOMERVILLE	MA	02143
115	C	1	C210	1 FITCHBURG ST	1020	PEARCE HENRY W	1 FITCHBURG ST UNIT C-210	SOMERVILLE	MA	02143
115	C	1	C211	1 FITCHBURG ST	1020	KIPP WILLIAM B.	1 FITCHBURG ST #C211	SOMERVILLE	MA	02143
115	C	1	C212	1 FITCHBURG ST	1020	RIPLEY ROSEMARY	1 FITCHBURG ST UNIT C-212	SOMERVILLE	MA	02143
115	C	1	C213	1 FITCHBURG ST	1020	NOVETSKY DIANE	1 FITCHBURG ST #C213	SOMERVILLE	MA	02143
115	C	1	C214	1 FITCHBURG ST	1020	GILBERT WALTER & CELIA GILBERT 1980 CELIA TRSTEES	15 GRAY GARDENS WEST	CAMBRIDGE	MA	02138
115	C	1	C215	1 FITCHBURG ST	1020	TRUMAN CATHERINE M TRUSTEE	1 FITCHBURG ST UNIT C215	SOMERVILLE	MA	02143
115	C	1	C216	1 FITCHBURG ST	1020	CHEEK RICHARD W & ELIZABETH U	4 PEQUOSETTE RD	BELMONT	MA	02478
115	C	1	C218	1 FITCHBURG ST	1020	ALEPEDIS EFHARIS	8 EAST CONCORD ST	BOSTON	MA	02118
115	C	1	C219	1 FITCHBURG ST	1020	BRICKBOTTOM HOLDINGS LLC	15 FOLLEN STREET	CAMBRIDGE	MA	02138
115	C	1	C221	1 FITCHBURG ST	1020	LOBEL SELMA & C/O JOSH LOBEL MARTIN	73 JASON STREET	ARLINGTON	MA	02476
115	C	1	C222	1 FITCHBURG ST	1020	POOK POLLY K	1 FITCHBURG ST #C222	SOMERVILLE	MA	02143
115	C	1	C223	1 FITCHBURG ST	1020	AVERY MARGUERITE B CASSIDY GRACE CATHERINE	831 S. FLORES ST #3212	SAN ANTONIO	TX	78204
115	C	1	C300	1 FITCHBURG ST	1020	CASSIDY GRACE CATHERINE	1 FITCHBURG ST UNIT C300	SOMERVILLE	MA	02143
115	C	1	C301	1 FITCHBURG ST	1020	OLIN DEBRA	1 FITCHBURG ST #C301	SOMERVILLE	MA	02143
115	C	1	C302	1 FITCHBURG ST	1020	HALL JESSICA	1 FITCHBURG ST UNIT C302	SOMERVILLE	MA	02143
115	C	1	C303	1 FITCHBURG ST	1020	REGAN FELICE	1 FITCHBURG ST #C303	SOMERVILLE	MA	02143
115	C	1	C304	1 FITCHBURG ST	1020	VAN AELST HEATHER	1 FITCHBURG ST #C304	SOMERVILLE	MA	02143
115	C	1	C305	1 FITCHBURG ST	1020	DEVLIN THOMAS E	1 FITCHBURG ST C305	SOMERVILLE	MA	02143
115	C	1	C306	1 FITCHBURG ST	1020	MESARCH CHRISTINE	1 FITCHBURG ST #C306	SOMERVILLE	MA	02143
115	C	1	C307	1 FITCHBURG ST	1020	BRISBOIS LANCE R & LEVEILLE ADAM M J	1 FITCHBURG ST #307	SOMERVILLE	MA	02143
115	C	1	C308	1 FITCHBURG ST	1020	FREED DEBORAH L	18 LINWOOD ST	ARLINGTON	MA	02474
115	C	1	C309	1 FITCHBURG ST	1020	FILIMON DAVID J & VALETTA WILLIAM	1 FITCHBURG ST #C309	SOMERVILLE	MA	02143
115	C	1	C310	1 FITCHBURG ST	1020	BELBUSTI VIVIANA M	435 WASHINGTON ST # 303	SOMERVILLE	MA	02143

115	C	1	C311	1 FITCHBURG ST	1020	FINE NORMAN	1 FITCHBURG ST C-311	SOMERVILLE	MA	02143
115	C	1	C312	1 FITCHBURG ST	1020	SHEPLEY JULIA A.	1 FITCHBURG ST #C312	SOMERVILLE	MA	02143
115	C	1	C314	1 FITCHBURG ST	1020	FIELD LAURA	2115 OLEANDER ST	BATON ROUGE	LA	70806
115	C	1	C315	1 FITCHBURG ST	1020	LOWRY TRAVIS & BIRGER NINA	1 FITCHBURG ST UNIT C315	SOMERVILLE	MA	02143
115	C	1	C316	1 FITCHBURG ST	1020	LEE SOO HEE	1 FITCHBURG ST UNIT C- 316	SOMERVILLE	MA	02143
115	C	1	C317	1 FITCHBURG ST	1020	COLOMBO DAVID	1 FITCHBURG ST C317	SOMERVILLE	MA	02143
115	C	1	C318	1 FITCHBURG ST	1020	CONNELLY CATHERINE M	1 FITCHBURG ST C318	SOMERVILLE	MA	02143
115	C	1	C319	1 FITCHBURG ST	1020	CELLA GILBERT 1980 REVOCABLE TR	15 GRAY GARDENS WEST	CAMBRIDGE	MA	02138
115	C	1	C320	1 FITCHBURG ST	1020	ZECHA ALDEN & BAKEY C TRUSTEES	1 FITCHBURG ST UNIT C320	SOMERVILLE	MA	02143
115	C	1	C321	1 FITCHBURG ST	1020	GOLDBERG MARSHA	451 S FIFTH AVE	HIGHLAND PARK	NJ	08904
115	C	1	C323	1 FITCHBURG ST	1020	GARRETT CYNTHIA MAURICE TRUSTEE	1 FITCHBURG ST UNIT C323	SOMERVILLE	MA	02143
115	C	1	C400	1 FITCHBURG ST	1020	CHEW PRISCILLA	1 FITCHBURG ST #C400	SOMERVILLE	MA	02143
115	C	1	C401	1 FITCHBURG ST	1020	ERIN E SCHEFFLER	1 FITCHBURG ST UNIT C- 401	SOMERVILLE	MA	02143
115	C	1	C402	1 FITCHBURG ST	1020	SPRINGER SHIRAA	25 CHILTON STREET #2	CAMBRIDGE	MA	02138
115	C	1	C403	1 FITCHBURG ST	1020	TOFFOLI LUCAS RITZ	1 FITCHBURG ST #C403	SOMERVILLE	MA	02143
115	C	1	C404	1 FITCHBURG ST	1020	ORLOW DANIEL L	1 FITCHBURG ST #C404	SOMERVILLE	MA	02143
115	C	1	C405	1 FITCHBURG ST	1020	WRIGHT JAMES M & JOAN H	1 FITCHBURG ST #C405	SOMERVILLE	MA	02143
115	C	1	C406	1 FITCHBURG ST	1020	POLUMBAUM MINI ANN	1 FITCHBURG ST C406	SOMERVILLE	MA	02143
115	C	1	C407	1 FITCHBURG ST	1020	REINER DANIEL B TRUSTEE	1 FITCHBURG ST UNIT 407C	SOMERVILLE	MA	02143
115	C	1	C408	1 FITCHBURG ST	1020	GLENN PAUL & RALSTON DAVID	1 FITCHBURG ST UNIT C- 408	SOMERVILLE	MA	02143
115	C	1	C409	1 FITCHBURG ST	1020	SHULTZ HARVEY A TRUSTEE	2 CONTRA WAY	MERRIMACK	NH	03054
115	C	1	C410	1 FITCHBURG ST	1020	MUNN KATHERINE T	1 FITCHBURG ST UNIT C410	SOMERVILLE	MA	02143
115	C	1	C411	1 FITCHBURG ST	1020	MCGRORY JENNIFERA	1 FITCHBURG ST #C411	SOMERVILLE	MA	02143
115	C	1	C412	1 FITCHBURG ST	1020	FORTE MARJORIE S	1 FITCHBURG ST #C412	SOMERVILLE	MA	02143
115	C	1	C414	1 FITCHBURG ST	1020	LIM PAULINE	1 FITCHBURG ST #C414	SOMERVILLE	MA	02143

115	C	1	C415	1 FITCHBURG ST	1020	PAPPAS MARILYN	ACKERMAN JILL SLOSBURG	1 FITCHBURG ST C415	SOMERVILLE	MA	02143
115	C	1	C416	1 FITCHBURG ST	1020	SAUNDERS RACHEL		1 FITCHBURG ST #C416	SOMERVILLE	MA	02143
115	C	1	C418	1 FITCHBURG ST	1020	SPIVACK BARNEY	OSHMANN ROBIN GAIL	101 LONG LOTS RD	WESTPORT	CT	06880
115	C	1	C419	1 FITCHBURG ST	1020	IRWIN LINDA		1 FITCHBURG ST #C419	SOMERVILLE	MA	02143
115	C	1	C420	1 FITCHBURG ST	1020	KASSEL ROBERT H		1 FITCHBURG ST UNIT C420	SOMERVILLE	MA	02143
115	C	1	C421	1 FITCHBURG ST	1020	SCHULMAN BARBARA		PO BOX 150483	BROOKLYN	NY	11215
115	C	1	C422	1 FITCHBURG ST	1020	BRICKBOTTOM C422 LLC	C/O STREAMLINE FAMILY OFFICE	PO BOX 174	DOVER	MA	02030
115	C	1	C423	1 FITCHBURG ST	1020	SPITZER JUDITH		1 FITCHBURG ST C-423	SOMERVILLE	MA	02143
115	C	1	C502	1 FITCHBURG ST	1020	IORE LOIS F		1 FITCHBURG ST C204	SOMERVILLE	MA	02143
115	C	1	C503	1 FITCHBURG ST	1020	BUSCH LEE F		1 FITCHBURG ST C-509	SOMERVILLE	MA	02143
115	C	1	C504	1 FITCHBURG ST	1020	HOLTZMAN DANIEL	HOLTZMAN ARLENE	10 PRENTISS ST	CAMBRIDGE	MA	02140
115	C	1	C505	1 FITCHBURG ST	1020	REANIMATION STUDIOS LLC		1 FITCHBURG ST UNITC509	SOMERVILLE	MA	02143
115	C	1	C506	1 FITCHBURG ST	1020	ZECHA ALDEN D TRUSTEE	ALDEN ZECHA REVOC TRUST	1 FITCHBURG ST UNIT C320	SOMERVILLE	MA	02143
115	C	1	C507	1 FITCHBURG ST	1020	LEWINNEK SUSAN M & ROBERT D TRUSTEES	JOHANNA S ASHER REVOCABLE TRUST	1010 WALTHAM ST # 473 ANDOVER	LEXINGTON	MA	02421
115	C	1	C508	1 FITCHBURG ST	1020	SNODGRASS KATHERINE		1 FITCHBURG ST #C508	SOMERVILLE	MA	02143
115	C	1	C509	1 FITCHBURG ST	1020	REANIMATION STUDIOS LLC		1 FITCHBURG ST C509	SOMERVILLE	MA	02143
115	C	1	C510	1 FITCHBURG ST	1020	PURCELL ROSAMOND WOLFF		121 ALLSTON ST	MEDFORD	MA	02155
115	C	1	C511	1 FITCHBURG ST	1020	PAPPAS MARILYN R		1 FITCHBURG ST C511	SOMERVILLE	MA	02143
115	C	1	C512	1 FITCHBURG ST	1020	COUNTOURS PAULA M & FEITLER ISAAC B		1 FITCHBURG ST UNIT C512	SOMERVILLE	MA	02143
115	C	1	C513	1 FITCHBURG ST	1020	HAMLEN MARGERY M		250 BEACON ST APT# 14	BOSTON	MA	02116
115	C	1	C514	1 FITCHBURG ST	1020	WYNER JONATHAN ADAM		1 FITCHBURG ST #C514	SOMERVILLE	MA	02143
115	C	1	C515	1 FITCHBURG ST	1020	MCFEDRIES AMANDA	FIELDS ERIC	1 FITCHBURG ST UNIT C515	SOMERVILLE	MA	02143
115	C	1	C516	1 FITCHBURG ST	1020	CHANG KATHERINE		1 FITCHBURG ST #C516	SOMERVILLE	MA	02143
115	C	1	C517	1 FITCHBURG ST	1020	GOODNOW ELIZABETH ADALE		1 FITCHBURG ST UNIT C517	SOMERVILLE	MA	02143
115	C	1	C518	1 FITCHBURG ST	1020	WATKINS LESLIE G		1 FITCHBURG ST C-518	SOMERVILLE	MA	02143

115	C	1	C519	1 FITCHBURG ST	1020	SPARLING ROBERT		1 FITCHBURG ST UNIT C519	SOMERVILLE	MA	02143
115	C	1	C520	1 FITCHBURG ST	1020	TRUST W S COOLEGE REALTY	COOLEGE WALTER SCOTT III TRSTE	1 FITCHBURG ST U-C520	SOMERVILLE	MA	02143
115	C	1	C521	1 FITCHBURG ST	1020	KAPLAN CHARLOTTE B		1 FITCHBURG ST #C521	SOMERVILLE	MA	02143
115	C	1	C522	1 FITCHBURG ST	1020	ROGER STEPHEN		1 FITCHBURG ST UNIT C-522	SOMERVILLE	MA	02143
115	C	1	C523	1 FITCHBURG ST	1020	HOLTZMAN KAREN		1 FITCHBURG ST #C523	SOMERVILLE	MA	02143
115	C	1	C525	1 FITCHBURG ST	1020	CUTLER PETER		PO BOX 908	SEDONA	AZ	86339
115	C	1	F191	1 FITCHBURG ST	1020	SIMONIS OBIE B & JACQUELINE		1 FITCHBURG ST #F191	SOMERVILLE	MA	02143
115	C	1	F193	1 FITCHBURG ST	1020	DACEY MICHAEL L		1 FITCHBURG ST	SOMERVILLE	MA	02143
Count:		268									



35-100-A
MILLERS RIVER HOLDING LLC,
362 GREEN ST
CAMBRIDGE, MA 02139

35-100-B
MILLERS RIVER LLC,
C/O CAMBRIDGE HOUSING AUTHORITY
362 GREEN ST.
CAMBRIDGE, MA 02139

35-100-C
MILLERS RIVER HOLDING LLC,
362 GREEN ST
CAMBRIDGE, MA 02139

35-101
CAMBRIDGE CITY OF
RECREATION DEPT
51 INMAN ST
CAMBRIDGE, MA 02139

35-21
COPILESCU, ANDA
RYAN W. AKLEY
1-3 SEVENTH ST
CAMBRIDGE, MA 02141

35-23
TRIVEDI BHAVDEEP J & CORAL B TRIVEDI
5 SEVENTH ST
CAMBRIDGE, MA 02141

35-24
DASILVA, KATHERINE STRAND TEIXEIRA
7 SEVENTH ST
CAMBRIDGE, MA 02141

35-25
NOVAK, JOSEPH V.
63 MARTIN AVE
NORTH ANDOVER, MA 01845

35-26
KAUR, PARMINDER
11 SEVENTH STREET
CAMBRIDGE, MA 02141

35-27
RUBENS, JACOB & CATHERINE AHEARN
13 SEVENTH ST
CAMBRIDGE, MA 02141

35-28
VORSPAN, KENNETH
15 SEVENTH ST.
CAMBRIDGE, MA 02140

35-29
GONZALEZ. MAYA
17 SEVENTH ST
CAMBRIDGE, MA 02141

35-30
TORRES, EDUINO & LUCY TORRES
9 SPRING ST
STONEHAM, MA 02180

35-31-21/1
CALIXTE, BETTY R.
21 SEVENTH ST UNIT 1
CAMBRIDGE, MA 02141

35-31-21/2
FARRELL, CHELSEA & MATTHEW INGOLD
21 SEVENTH ST
UNIT 21-2
CAMBRIDGE, MA 02141

35-31-21/3
PIERRE, DESRIVIERE AND
JEANNE R. PIERRE
21 SEVENTH ST UNIT 21/3
CAMBRIDGE, MA 02140

35-33
LIAO DAPHNE TRS
STAR IRREVOCABLE TR
571 CAMBRIDGE ST
CAMBRIDGE, MA 02141

35-34
PHILHARMONIC SANTO ANTONIO, INC.
575 CAMBRIDGE STREET
CAMBRIDGE, MA 02141-1106

35-36
RPI CAMBRIDGE STREET LLC
27 MICA LN
SUITE 201
WELLESLEY, MA 02481

35-38
RAPOZA, JOHN F. & ELAINE M. RAPOZA
22 LAMBERT STREET
CAMBRIDGE, MA 02141

35-39
REAL99 LLC
3 SARAH JANE CT
ACTON, MA 01720

35-43
PRIETO, MANUEL, TRS
THE MANUEL PRIETO LIV TR
1 SIXTH ST
CAMBRIDGE, MA 02141

35-62
VASQUEZ, GLORIA E. &
ALBERT E. VASQUEZ
21 LAMBERT ST.
CAMBRIDGE, MA 02141

35-70-148
JOSEPH G. KIRYLO & SUSAN M. KIRYLO
59 THORNDIKE ST
CAMBRIDGE, MA 02141

35-70-150/2
JOSEPH G. KIRYLO & SUSAN M. KIRYLO
59 THORNDIKE ST
CAMBRIDGE, MA 02141

35-70-150/3
KIRYLO, JOSEPH G. & SUSAN M. KIRYLO
59 THORNDIKE ST
CAMBRIDGE, MA 02141

35-70-152/2
ALLISON, SEAN P.
CITY OF CAMBRIDGE TAX TITLE
130 HARDY ST
DUNSTABLE, MA 01827

35-70-152/3
ALLISON, SEAN P. & JOANNE R. ALLISON
CITY OF CAMBRIDGE TAX TITLE
130 HARDY ST
DUNSTABLE, MA 01827

35-70-154
ALLISON, SEAN
CITY OF CAMBRIDGE TAX TITLE
130 HARDY ST
CAMBRIDGE, MA 01827

35-71
MDC, LLC
1540 CAMBRIDGE ST
CAMBRIDGE, MA 02139

35-72-14
SHARMA, JITENDRA & USHA SHARMA
14-20 SEVENTH ST UNIT 14
CAMBRIDGE, MA 02140

35-72-20
ZHU, YIYING &
ZHENGWEI LIU
14-20 SEVENTH ST UNIT 20
CAMBRIDGE, MA 02141

35-85-102
COLE, KIRBY & EMILY COLE
170 GORE ST UNIT 102
CAMBRIDGE, MA 02141

35-85-103C
NOREN, ROSEMARY A., TRUSTEE
THE ROSEMARY H. NOREN REVOC TRUST
599 CAMBRIDGE ST UNIT 103C
CAMBRIDGE, MA 02141

35-85-106
TSOU, HSING-II, TR.
TSOU FAMILY TRUST
28 MARNEY STREET UNIT 1
CAMBRIDGE, MA 02141

35-85-109
RAFFI, JOHN P.
170 GORE ST UNIT 109
CAMBRIDGE, MA 02141

35-85-112
BENSAOU, MASAKO
353 KING STREET, APT 727
SAN FRANCISCO, CA 94158

35-85-115
MAMMEN, MEREEEN
170 GORE ST UNIT 115
CAMBRIDGE, MA 02141

35-85-119
PALERMINO, RICHARD &
ELIZABETH PALERMINO
170 GORE ST UNIT 119
CAMBRIDGE, MA 02141

35-85-201C
CLARK, ROBERT C.
114 IRVING ST
CAMBRIDGE, MA 02138

35-72-16
PRITCHARD, LAURA
14-20 SEVENTH ST UNIT 16
CAMBRIDGE, MA 02141

35-85-101
STANG, ADRIENNE M TRS
MAEVE STANG-OSBORNE
170 GORE ST
UNIT 101
CAMBRIDGE, MA 02141

35-85-102C
BRYANT, COLLEEN
599 CAMBRIDGE ST UNIT 102
CAMBRIDGE, MA 02141

35-85-104
HARMON, NICOLE
170 GORE ST UNIT 104
CAMBRIDGE, MA 02141

35-85-107
KANNAN, KARUPPIAHN &
LAKSHMILATHA KANNAN
170 GORE ST UNIT 107
CAMBRIDGE, MA 02141

35-85-110
CHAI, LIANG
JIANHONG HU & LUCY CHAI
7 SQUIRREL HILL RD
ACTON, MA 01720

35-85-113
HUANG, JING FENG & JING YAO ZHANG
170 GORE ST UNIT 113
CAMBRIDGE, MA 02141

35-85-117
HARDWICK, JOSEPH B., JR, TRS
THE JOSEPH B. HARDWICK, JR. TRUST
170 GORE ST UNIT 117
CAMBRIDGE, MA 02141

35-85-120
SHEHU, ELVIS
170 GORE ST UNIT 120
CAMBRIDGE, MA 02141

35-85-202
CHANG, SUCHENG C. & WENDY LEE
170 GORE ST UNIT 202
CAMBRIDGE, MA 02141

35-72-18
ANDERSON GLYN H & JANEEN D ANDERSON
18 SEVENTH ST
UNIT 18
CAMBRIDGE, MA 02141

35-85-101C
HABERMAN, JOHN
HYONRA HABERMAN
599 CAMBRIDGE ST UNIT 101
CAMBRIDGE, MA 02141

35-85-103
LEWIS, LEANN TRUSTEE OF THE
LEANN LEWIS TRUST
170 GORE ST UNIT 103
CAMBRIDGE, MA 02141

35-85-105
YORK, STEPHEN P.
170 GORE ST UNIT 105
CAMBRIDGE, MA 02141

35-85-108
WITHAM, PATRICIA A.
170 GORE ST UNIT 108
CAMBRIDGE, MA 02141

35-85-111
170 GORE LLC
9 KAREN RD
WABAN, MA 02468

35-85-114
REIS, MANUEL R.
2 VINE BROOK WAY
WOBURN, MA 01801

35-85-118
CAMACHO, RALPH J.
170 GORE ST UNIT 118
CAMBRIDGE, MA 02141

35-85-201
XI LINGHE
170 GORE ST
UNIT 201
CAMBRIDGE, MA 02141

35-85-202C
ESSEX STREET MANAGEMENT, INC.
C/O CAMBRIDGE HOUSING AUTHORITY
362 GREEN ST 3RD FLOOR
CAMBRIDGE, MA 02139

35-85-203
FITZPATRICK KATHLEEN & ITZHAK PERRY
170 GORE ST UNIT 230
CAMBRIDGE, MA 02141

35-85-203C
XIANG, YANG
599 CAMBRIDGE ST, UNIT 203
CAMBRIDGE, MA 02141

35-85-204
SINGH, SUKHWINDER L. &
JASWINDER KAUR
25 PINE ST
BELMONT, MA 02478

35-85-204C
WATSON, SAMUEL M.
599 CAMBRIDGE ST UNIT 204C
CAMBRIDGE, MA 02141

35-85-205
SHANK, KURT M.
170 GORE ST UNIT 205
CAMBRIDGE, MA 02141

35-85-205C
LIANG SHANRU
599 CAMBRIDGE ST
UNIT 205
CAMBRIDGE, MA 02141

35-85-206
XU, XIAO
170 GORE ST UNIT 206
CAMBRIDGE, MA 02141

35-85-207
YANG, YONGGUANG TRS
HUI SU CO-TRS
170 GORE ST UNIT 207
CAMBRIDGE, MA 02141

35-85-208
BEST, WILLIAM H. & JOAN E. BEST
170 GORE STREET, UNIT 208
CAMBRIDGE, MA 02141

35-85-209
TAO GE
170 GORE ST
UNIT 209
CAMBRIDGE, MA 02141

35-85-210
CHAN, GINGER YIN
57 BRADYLL RD
WESTON, MA 02493

35-85-211
YOUNG, JAY
170 GORE ST UNIT 211
CAMBRIDGE, MA 02141

35-85-212
BORDIERI, PAUL A., JR.
71 HIGLEY ROAD
ASHLAND, MA 01721

35-85-213
LING, HORACE C & VIVIAN T LING
2 AUTUMN CIR
HINGHAM, MA 02043

35-85-214
SURENDRANATH, PADMAJA
170 GORE ST UNIT 214
CAMBRIDGE, MA 02138

35-85-215
LUO, LAURA & EDWOOD NG TRUSTEE
16 DEARBORN TER
WEST NEWTON, MA 02465

35-85-217
LI, ADRIENNE V.
170 GORE ST UNIT 217
CAMBRIDGE, MA 02141

35-85-218
CHIN, RICHARD & VICTORIA CHIN
170 GORE ST UNIT 218
CAMBRIDGE, MA 02141

35-85-219
HEGARTY, MARGARET T.
TRUSTEE OF THE MARGARET T. HEGARTY
TRUST
170 GORE ST UNIT 219
CAMBRIDGE, MA 02141

35-85-220
GENOVESE, GIULIO
170 GORE ST UNIT 220
CAMBRIDGE, MA 02141

35-85-301
ALIANO, JOSEPH
170 GORE ST UNIT 301
CAMBRIDGE, MA 02141

35-85-301C
KRAISITHSIRIN, SILAWAN
599 CAMBRIDGE ST UNIT 301C
CAMBRIDGE, MA 02141

35-85-302
ZANAROTTI, STANLEY R.
170 GORE ST UNIT 302
CAMBRIDGE, MA 02141

35-85-302C
ZHOU, XIANGMING
599 CAMBRIDGE ST UNIT 302
CAMBRIDGE, MA 02141

35-85-303
ESTRELLA, ANNA P.
7 LAWTON DR
NEWBURYPORT, MA 01950

35-85-303C
GOMEZ-YAFAL, ALICIA
599 CAMBRIDGE ST UNIT 303
CAMBRIDGE, MA 02141

35-85-304
SINGH, HARINDER, TRUSTEE
405 HIGHLAND ST
WESTON, MA 02493

35-85-304C
CHENG, KATHERINE XINYUN
599 CAMBRIDGE ST UNIT 304
CAMBRIDGE, MA 02141

35-85-305
TSOU, NANCY
170 GORE ST UNIT 305
CAMBRIDGE, MA 02141

35-85-305C
WU, XIAO & HONG FANG
599 CAMBRIDGE ST UNIT 305
CAMBRIDGE, MA 02141

35-85-306
MOOSAVIFARD, SEDIGHEH
170 GORE ST UNIT 306
CAMBRIDGE, MA 02141

35-85-307
BERINA, ALLA
170 GORE ST UNIT 307
CAMBRIDGE, MA 02141

35-85-308
LI, YAU YEE
170 GORE ST UNIT 308
CAMBRIDGE, MA 02141

35-85-309
MOHTARAMI, MITRA &
HADI AMIRIEBRAHIMABADI
170 GORE ST UNIT 309
CAMBRIDGE, MA 02141

35-85-310
KWON TAE HYUN
170 GORE ST
UNIT 310
CAMBRIDGE, MA 02141

35-85-311
SHARMA, SANJAY
170 GORE ST UNIT 311
CAMBRIDGE, MA 02141

35-85-312
FITZPATRICK, ANN E. &
DOROTHY A. PIETROPAOLO, TRS
170 GORE ST UNIT 312
CAMBRIDGE, MA 02141

35-85-313
MOUGHTY, SARAH
170 GORE ST UNIT 313
CAMBRIDGE, MA 02141

35-85-314
HUR YONG & YUMI OGATA
170 GORE ST
UNIT 314
CAMBRIDGE, MA 02141

35-85-315
WANG, SANDRA & JACK OU
11535 SANTINI LANE
PORTER RANCH, CA 91326

35-85-317
DONG, JUNZI & SHOKO RYU
170 GORE ST UNIT 317
CAMBRIDGE, MA 02141

35-85-318
RUSSELL, WILLIAM F.
170 GORE ST UNIT 318
CAMBRIDGE, MA 02141

35-85-319
BRINCOLO, ANTHONY G.
170 GORE ST UNIT 319
CAMBRIDGE, MA 02141

35-85-320
CHEN, RUBY & JONATHAN CHEN
170 GORE ST
UNIT 320
CAMBRIDGE, MA 02141

35-85-401
HEINRICKSEN, RONALD N. &
HENRY K. ANDERSON
170 GORE ST UNIT 401
CAMBRIDGE, MA 02141

35-85-401C
CHEN, DELAI & JING LI
599 CAMBRIDGE ST UNIT 401
CAMBRIDGE, MA 02141

35-85-402
PATEL, NIMESH & SONAL PATEL
170 GORE ST UNIT 402
CAMBRIDGE, MA 02141

35-85-402C
LIN, CHIH-CHUNG
599 CAMBRIDGE ST 402
CAMBRIDGE, MA 02141

35-85-403
RODGERS, MICHAEL A. & RUTH E. ELIOT
TRUSTEES & THEIR SUCCESSORS IN TRUST
170 GORE ST UNIT 403
CAMBRIDGE, MA 02141

35-85-403C
LU ZHIGANG & YUYAN ZHANG
546 ANGELL ST
UNIT 5B
PROVIDENCE, RI 02906

35-85-404
HARN, LIN-LIN & JOSEPHINE LEUNG
170 GORE ST UNIT 404
CAMBRIDGE, MA 02141

35-85-405
HU, SERINA & QIAO-SHENG HU
170 GORE ST
UNIT 405
CAMBRIDGE, MA 02141

35-85-406
CHEN, HAIJIE
2 EARHART ST
CAMBRIDGE, MA 02141

35-85-407
LEUNG, KAI CHI & AMY LEUNG
170 GORE ST UNIT 407
CAMBRIDGE, MA 02141

35-85-408
SU, JIALIN & YANDONG ZHANG
67 PLAYERS CLUB VILLAS RD
PONTE VEDRA BEACH, FL 32082

35-85-409
TIMKO, BRIAN P.
170 GORE ST UNIT 409
CAMBRIDGE, MA 02141

35-85-410
LYZAR LLC
27 STURBRIDGE RD
WELLESLEY, MA 02481

35-85-411
TOMMY Y.W CHEN & SHU-MEI H. CHEN
8125 144TH AVE.SE
NEWCASTLE, WA 98059

35-85-412
ZHANG, YAN & HOWARD HAIQUAN YAO
16 FARROW ST
WINCHESTER, MA 01890

35-85-413
MITCHELL, GRANT M.
MATHEW A. GAMACHE
170 GORE ST
413
CAMBRIDGE, MA 02141

35-85-414
KWONG, EDWARD
170 GORE ST UNIT 414
CAMBRIDGE, MA 02141

35-85-415
VIRK, IRFAN G. &
CITY OF CAMBRIDGE TAX TITLE
170 GORE ST UNIT 415
CAMBRIDGE, MA 02141

35-85-417
ZHENG, BOWEN
SAMANTHA R. ZHENG
170 GORE ST UNIT 417
CAMBRIDGE, MA 02141

35-85-418
SOHN, DOUGHLAS & MINJUNG SOHN
170 GORE ST UNIT 418
CAMBRIDGE, MA 02141

35-85-419
JIANG, BOTAO
170 GORE ST UNIT 419
CAMBRIDGE, MA 02141

35-85-420
WONG, EDWARD CHUCKFEE
170 GORE ST UNIT 420
CAMBRIDGE, MA 02141

35-85-501
WANG, SANDRA J.
11535 SANTINI LANE
PORTER RANCH, CA 91326-4421

35-85-502
ROBERTS, LYNNE CAMILLE
170 GORE ST. UNIT \$502
CAMBRIDGE, MA 02141

35-85-503
LEVY, BRUCE G. & KAY S. WILD
170 GORE ST UNIT 503
CAMBRIDGE, MA 02141

35-85-504
LIU GUOHUI
170 GORE ST
UNIT 504
CAMBRIDGE, MA 02141

35-85-505
WESOLOWSKI, MICHAEL
170 GORE ST UNIT 505
CAMBRIDGE, MA 02141

35-85-506
NONNI, ANTONETTE C. & PAUL J. NONNI
170 GORE ST UNIT 506
CAMBRIDGE, MA 02141

35-85-507
LAWYER CAROL J TRS
LAWYER CAROL J FAMILY TR
170 GORE ST
UNIT 507
CAMBRIDGE, MA 02141

35-85-508
BERIT, JONATHAN
94 TEMPLE RD
WALTHAM, MA 02452

35-85-509
BLANCO, ANALIA
CHANNING REAL ESTATE
ATTN: NATHAN THOMPSON
1776 MASSACHUSETTS AVE. UNIT 10
CAMBRIDGE, MA 02140

35-85-510
AGAFONOVA, IRINA
TRUSTEE OF 170-510 GORE ST REALTY TRUST
50 WATERTOWN ST
WATERTOWN, MA 02472

35-85-511
STOUDENKOVA, DANIELA Z.
170 GORE ST UNIT 511
CAMBRIDGE, MA 02141

35-85-512
ZHOU, JIAN
36838 LAUREL ST
NEWARK, CA 94560

35-85-513
YANG, YONGGUANG & HUI SU
170 GORE ST 513
CAMBRIDGE, MA 02141

35-85-514
ADUSU, TEYE
170 GORE ST UNIT 514
CAMBRIDGE, MA 02141

35-85-515
WALSH, THOMAS P.
CAREN V. WALSH TRS
7514 EATON CT
UNIVERSITY PARK, FL 34201

35-85-517
CAO, ZHIYI & NING GUO
170 GORE ST UNIT 517
CAMBRIDGE, MA 02139

35-85-518
TAPPER, JONATHANN
170 GORE ST UNIT 518
CAMBRIDGE, MA 02141

35-85-519
FRITH, SANDRA M.
170 GORE ST UNIT 519
CAMBRIDGE, MA 02141

35-85-520
LIAO, RONGLIH, TRUSTEE
THE RONGLIH LIAO 2103 TRUST
170 GORE ST UNIT 520
CAMBRIDGE, MA 02141

35-85-614
CHANG, AUSTIN & ALBENA KANTARDZHIEVA
170 GORE ST UNIT 614
CAMBRIDGE, MA 02141

35-85-616
YANG, LAN
170 GORE ST 616
CAMBRIDGE, MA 02141

35-85-618
WANG, XINGCHEN & MINGU DENG
170 GORE ST UNIT 618
CAMBRIDGE, MA 02139

35-85-C1
PACHECO-PAVILLION LIMITED PARTNERSHIP
54 LARCHWOOD DR
CAMBRIDGE, MA 02138

35-85-C2
SASSO, JAMES
599 CAMBRIDGE ST UNIT C2
CAMBRIDGE, MA 02141

35-87
TWIN CITY MALL ASSOCIATES
C/O PROPERTY TAX DEPT
P.O BX 790830
SAN ANTONIO, TX 78279

35-88
CAMBRIDGE CHARTER REALTY I, LLC
C/O PROPERTY TAX DEPT
P.O BX 790830
SAN ANTONIO, TX 78279

35-89
THE JAVNA FAMILY LIMITED PARTNERSHIP
1991 SW TERRACE DR
PORTLAND, OR 97227

35-92
CAMBRIDGE CITY OF
FINANCE DEPT
CITY HALL
CAMBRIDGE, MA 02139

35-95
MASSACHUSETTS COMMONWEALTH OF
MDC SKATING RINK
STATE HOUSE
BOSTON, MA 02133