


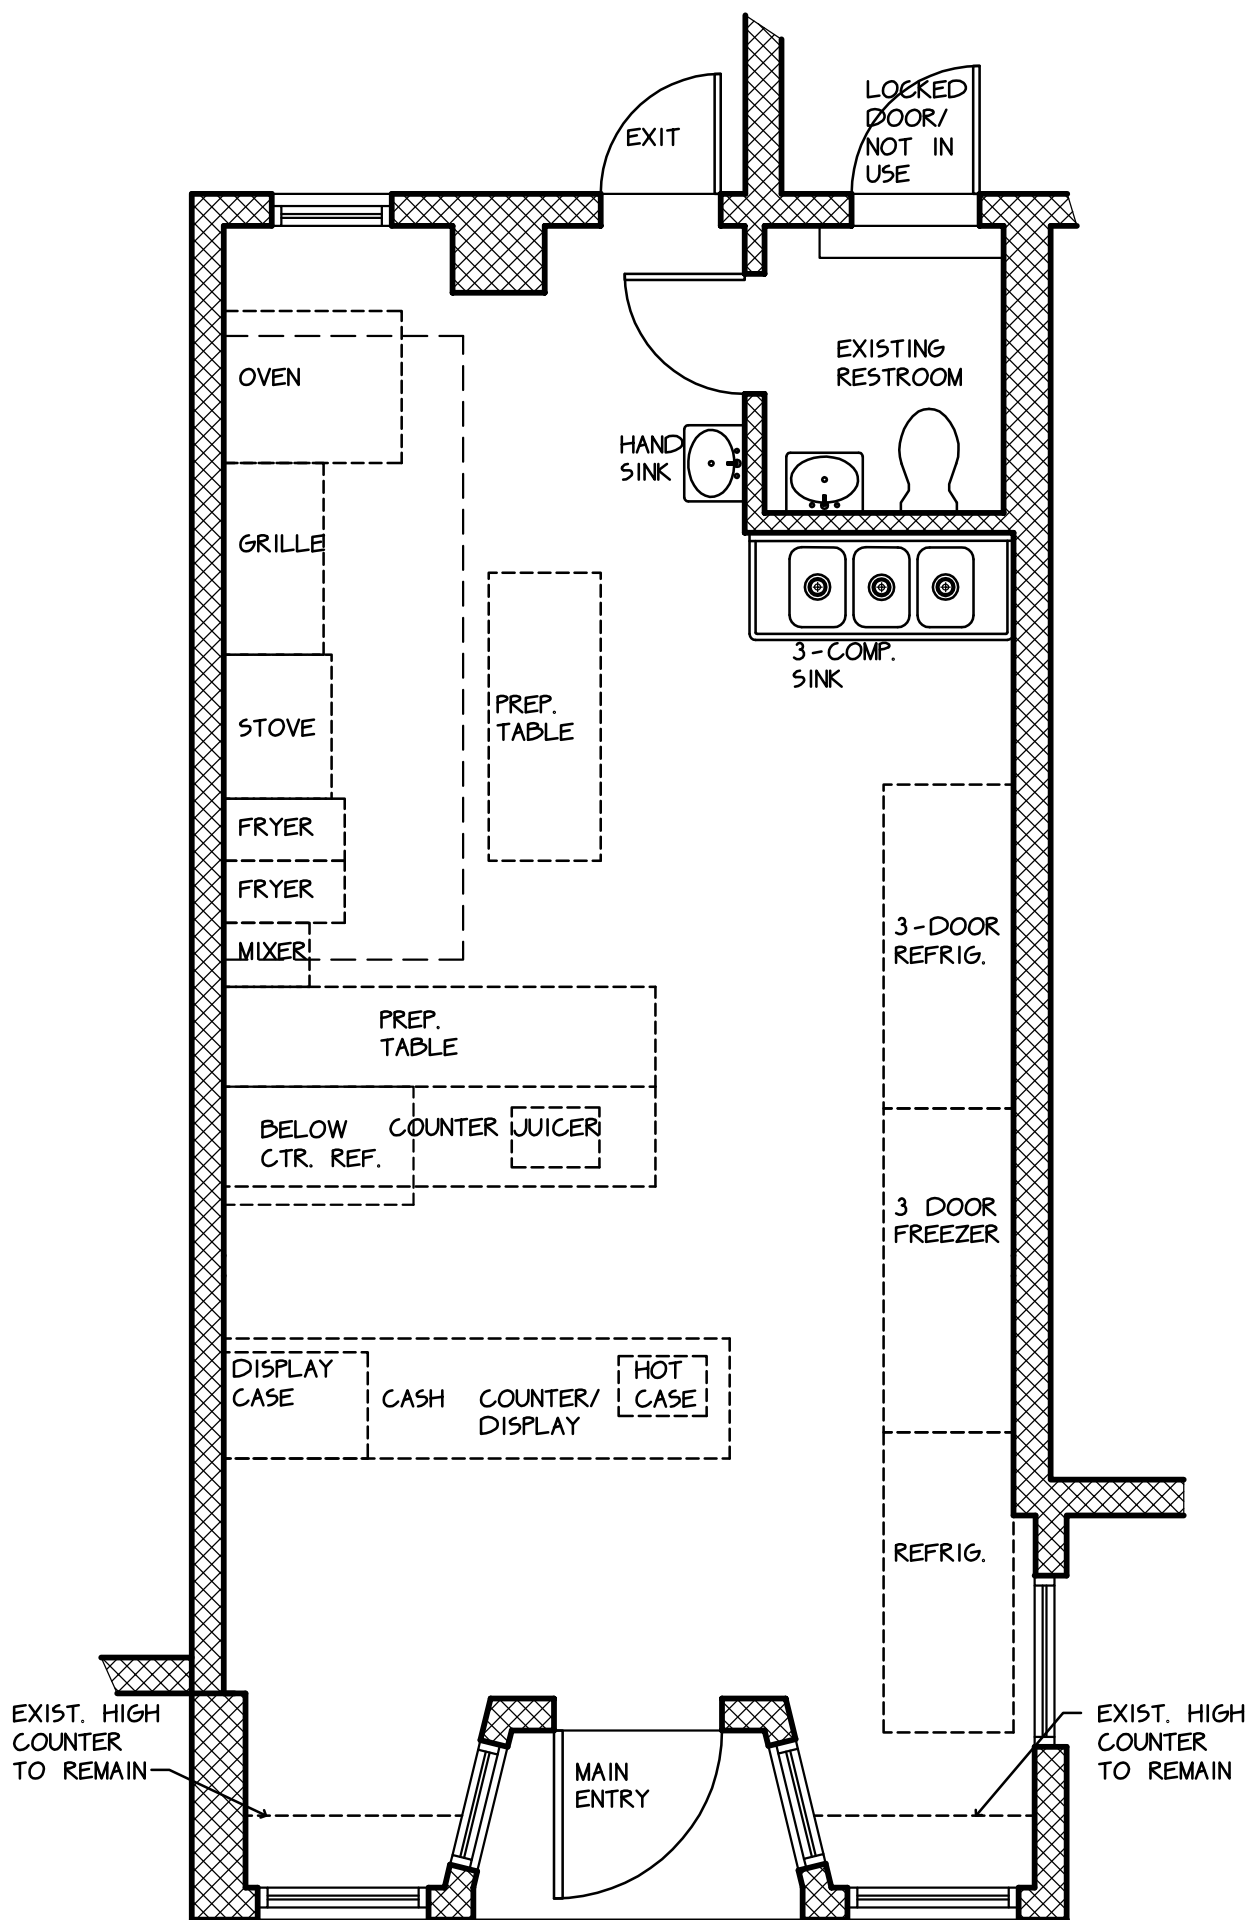

PROPOSED CAFE
0 SEATS

374A MEDFORD STREET
SCALE: 1/4"=1'-0"
FEBRUARY 26, 2025