




(A) Photo Comp - Existing
Not to Scale

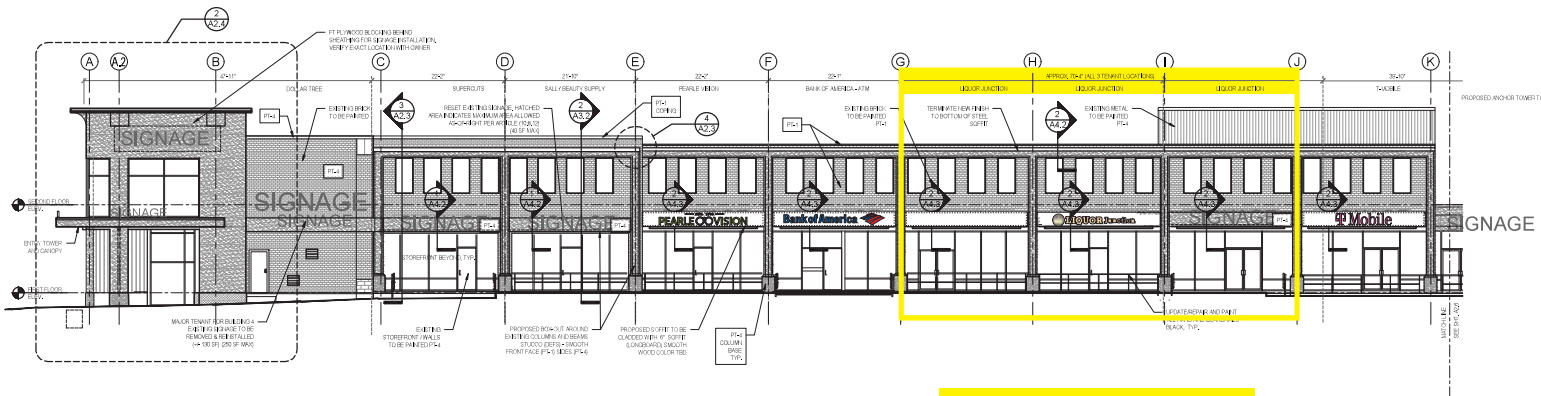

(B) Photo Comp - Proposed
Scale: 1/16"=1'-0"

APPROX. 70'-4" W (ALL 3 TENANT LOCATIONS)
LIQUOR JUNCTION

Poyant
signage solutions
125 Samuel Barnett Boulevard
New Bedford, MA 02745
800.544.0961 | poyant.com

Twin City Plaza
22 McGrath Highway
Somerville, MA, 02726

Project: 25615
Twin City Plaza
Sales: Gary McCoy
Date: 03.13.25
Designer: MM

Note:
This is an original unpublished
drawing created by Poyant Signs,
Inc. It is submitted for your
personal use in connection with
a project being planned for you
by Poyant Signs, Inc. It is not to
be shown to anyone outside your
organization, nor is it to be
reproduced, copied or exhibited
in any fashion until transferred.

Revisions:
03/17/25 LB #1 Text updated
03/10/25 MM #2 Final Dimensions
03/10/25 LB #3 Final Dimensions
03/10/25 LB #4 Final Dimensions



This sign is intended to be installed in accordance
with the requirements of Article 602 of the National
Electrical Code and/or other applicable local codes.
This includes proper grounding and bonding of the sign.

Approved By:

Date:

Channel Letters

Option A

Sign Type 25615.3A-R2 3A.2
2 of 2