


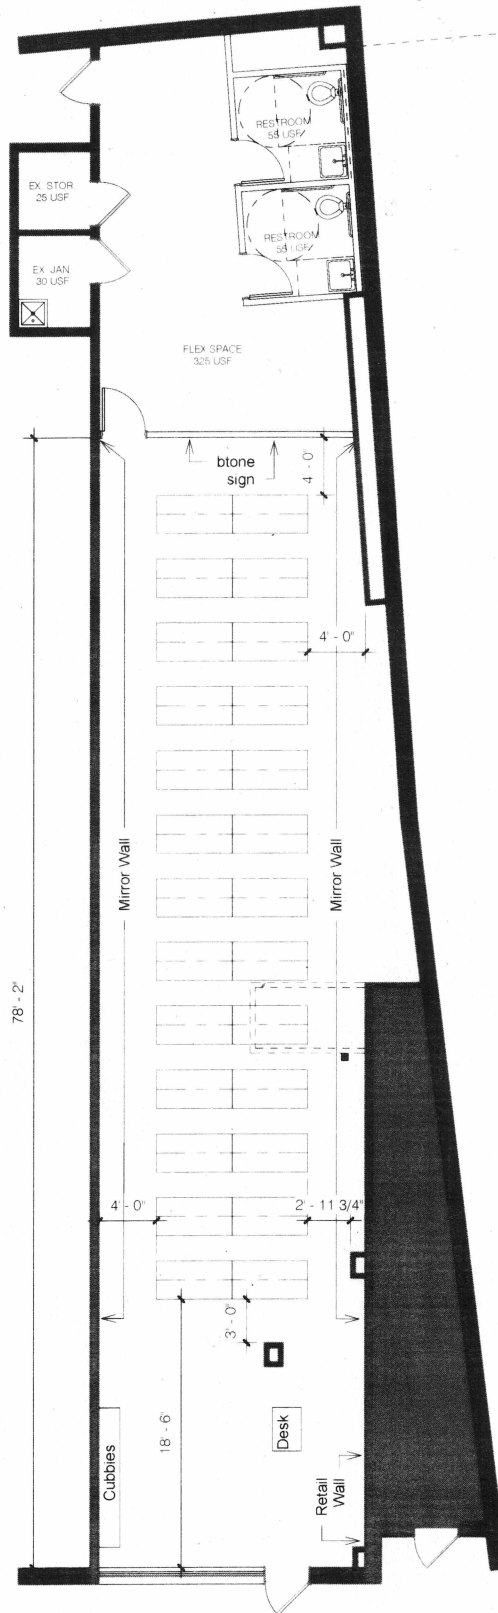

btone
FITNESS

btone FITNESS

SOMERVILLE, MA

SOMERVILLE, MA

Address 154 BROADWAY

Date 01/13/2025

Drawn by BB

1

Scale 1/8" = 1'-0"

1/13/2025 8:38:49 PM