



Commonwealth of Massachusetts
Alcoholic Beverages Control Commission
95 Fourth Street, Suite 3
Chelsea, Massachusetts 02150-2358

Jean M. Lorizio, Esq.
Chairman

AMENDED
NOTICE OF SUSPENSION

January 12, 2026

TRIPLE F PUB INC. D/B/A THE PUB
682-686 BROADWAY
SOMERVILLE, MA 02145
LICENSE#: 00015-RS-1130
VIOLATION DATE: 9/17/2024
HEARD: 2/25/2025

After a hearing on February 25, 2025,, the Commission found Triple F Pub Inc. d/b/a The Pub violated 204 CMR 2.05 (2) Permitting an illegality on the licensed premises, to wit: Ch. 138, § 34C – Possession of an alcoholic beverage by a person under 21 years of age (9 Counts).

The Commission **suspends the license for a period of ten (10) days of which four (4) days will be served and six (6) days will be held in abeyance for a period of two (2) years provided no further violations of Chapter 138 or Commission Regulations are found by this Commission.**

By decision dated March 28, 2024, the Commission previously ordered a fifteen (15)-day suspension with five (5) days to be served and ten (10) days to be held in abeyance for a period of two (2) years provided no further violations of Chapter 138 or Commission regulations were found by the Commission. Based on the violation found above, the Commission hereby orders that 10-day suspension to be served. The Licensee will serve a total of fourteen (14) days.

A request by the Licensee to reschedule the suspension for different dates has been allowed by this Commission.

The suspension period shall commence on Monday, February 9, 2026, and terminate on Sunday, February 22, 2026. The license will be delivered to the Local Licensing Board or its designee on Monday, February 9, 2026, at 9:00 A.M. It will be returned to the licensee Monday, February 23, 2026.

ALCOHOLIC BEVERAGES CONTROL COMMISSION

Jean M. Lorizio
Chairman

This document is important and should be translated immediately.
Este documento es importante y debe ser traducido inmediatamente.
Este documento é importante e deve ser traduzido imediatamente.
Ce document est important et devrait être traduit immédiatement.
Questo documento è importante e dovrebbe essere tradotto immediatamente.
Το έγγραφο αυτό είναι σημαντικό και θα πρέπει να μεταφραστούν αμέσως.
这份文件是重要的，应立即进行翻译。
यह दस्तावेज़ महत्वपूर्ण है और इसका तुरंत अनुवाद किया जाना चाहिए
Dokiman sa a enpòtan epi li ta dwe tradwi touswit
'Đây là tài liệu quan trọng và cần được dịch ngay'
ଜାମାନାକାଳୀନ ମହିମାନ ପର୍ମାର୍ଜିନ୍ ପର୍ମାର୍ଜିନ୍

2024-000198-ad-enf

cc: Local Licensing Board
Frederick G. Mahony, Chief Investigator
Nicole Terasconi, Investigator
Jamie Binienda, Deputy Chief Investigator
Administration, File



CITY OF SOMERVILLE

Commonwealth of Massachusetts

93 Highland Avenue
Somerville, MA 02143
(617) 625-6600

SPECIAL ALCOHOL APPLICATION - Special Alcohol License

File #: 26-000316
License #: SAL26-000001
Address: 255 WASHINGTON ST
Licensee: Carrie Dahl Warehouse XI

# of days	13
Is your Special Alcohol License related to a separate Public Event License application?	No
What is the name of your event?	Live at WXI
Where will your event take place?	11 Sanborn Court
Describe your event in detail:	Monthly live music
What is your name?	Margaret Morrisey
Organization name (if none, write None):	None
Are you the party applying for the Special Alcohol License?	Yes
Have you received a Special Alcohol License in the past?	Yes
Please Describe:	Monthly live music
What is your contact phone number?	
What is your contact email address?	
Please re-enter your contact email address here to ensure accuracy:	
Alcohol Service Begins date:	01/22/2026

Alcohol Service Begins time:	05:00 PM
Alcohol Service Ends date:	01/22/2026
Alcohol Service Ends time:	11:00 PM
Would you like to request additional dates?	Yes
Please enter the dates and times: (maximum 10 separated by commas)	Jan 28,30 Feb 5,6,13,14,19,22,25,26,27,28 March 1
Are you requesting more than 10 dates?	Yes
Please describe:	Dates for live music series
Confirm that you are applying for a Special Alcohol License to serve or sell alcohol to the public	Yes
What type of alcohol will you be serving?	Wine & Beer/Malt
In the last 5 years, have you been found guilty, liable, or responsible, in any judicial or administrative proceeding, for any violation of the City Wage Theft Ordinance or any State or Federal laws or regulations regulating the payment of wages? City Wage Theft Ordinance	No
What is the budget for this event?	400.00
Will your event be indoors or outdoors?	Indoors
What is the maximum capacity for your indoor event?	150
Estimated number of people attending your event:	70
Estimated maximum attendance at your event at one time:	70
Will your event have food?	No
Will your event feature open grilling?	No
Will your event have any structures? Structures include, but are not limited to, tents and bouncy houses.	No
Will there be any amplified music of any kind at your event?	Yes
Small Bluetooth speaker	0

Large powered speakers

0

Live band with powered speakers

1

Confirm that you have read and understand
the citys Noise Control Ordinance, located at: Yes
[Code of ordinances](#)

Will your event have restrooms? Yes

Please describe the restrooms being
provided, and if you are providing portable
toilets, state how they will be delivered and
removed: 3 indoor fixed toilets

If granted, confirm that you will be purchasing
the alcohol for your Special Alcohol License
from an authorized distributor. The current list
of authorized distributors can be found here: Yes
[Authorized sources](#)

If granted, further confirm that you understand
that you cannot purchase the alcohol for your
Special Alcohol License from a liquor or
package store. Yes

If granted, will your alcohol server(s) be TIPS
certified (or similar)? Yes

Confirm that you understand that a fire and/or
police detail may be required as a condition of
approval for this license, and that if it is, you
will be contacted by a representative from the
respective department and will be responsible
for any associated costs. Yes

Approved By:

Albert Bargoot, Approved

Andrea Torres, Approved

Francis Otting, Approved

Mackenzie Richardson, Approved



CITY OF SOMERVILLE

Commonwealth of Massachusetts

93 Highland Avenue
Somerville, MA 02143
(617) 625-6600

SPECIAL ALCOHOL APPLICATION - Special Alcohol License

File #: 25-032870
License #: SAL25-000027
Address: 11 BOW ST
Licensee: Jennifer Park F

of days 1

Is your Special Alcohol License related to a separate Public Event License application?

No

What is the name of your event? Private Party (Wedding Reception)

Where will your event take place? Bloc Cafe

Describe your event in detail: This will be a private wedding reception held at Bloc Cafe after business hours.

What is your name? David Borge

Organization name (if none, write None): Forge Baking Company

Are you the party applying for the Special Alcohol License? Yes _____

Have you received a Special Alcohol License in the past? Yes

Please Describe: I am the event manager for the business and have done this before

What is your contact phone number?

What is your contact email address?

Please re-enter your contact email address here to ensure accuracy:

Alcohol Service Begins date:	02/13/2026
Alcohol Service Begins time:	07:00 PM
Alcohol Service Ends date:	02/13/2026
Alcohol Service Ends time:	10:00 PM
Would you like to request additional dates?	No
Confirm that you are applying for a Special Alcohol License to serve or sell alcohol to the public	Yes
What type of alcohol will you be serving?	Beer/Malt Only
In the last 5 years, have you been found guilty, liable, or responsible, in any judicial or administrative proceeding, for any violation of the City Wage Theft Ordinance or any State or Federal laws or regulations regulating the payment of wages? City Wage Theft Ordinance	No
What is the budget for this event?	2000.00
Will your event be indoors or outdoors?	Indoors
What is the maximum capacity for your indoor event?	80
Estimated number of people attending your event:	70
Estimated maximum attendance at your event at one time:	60
Will your event have food?	Yes
Please describe:	We will have basic snacks as well as desert items (finger foods)
Will your event feature open grilling?	No
Will your event have any structures? Structures include, but are not limited to, tents and bouncy houses.	No
Will there be any amplified music of any kind at your event?	Yes
Small Bluetooth speaker	0
Large powered speakers	1

Live band with powered speakers

0

Confirm that you have read and understand
the citys Noise Control Ordinance, located at: Yes
[Code of ordinances](#)

Will your event have restrooms? Yes

Please describe the restrooms being
provided, and if you are providing portable
toilets, state how they will be delivered and
removed: There are two full service restrooms located in the
business

If granted, confirm that you will be purchasing
the alcohol for your Special Alcohol License
from an authorized distributor. The current list
of authorized distributors can be found here:
[Authorized sources](#)

If granted, further confirm that you understand
that you cannot purchase the alcohol for your
Special Alcohol License from a liquor or
package store. Yes

If granted, will your alcohol server(s) be TIPS
certified (or similar)? Yes

Confirm that you understand that a fire and/or
police detail may be required as a condition of
approval for this license, and that if it is, you
will be contacted by a representative from the
respective department and will be responsible
for any associated costs. Yes

Approved By:

Albert Bargoot, Approved

Maureen Lee, Approved

Andrea Torres, Approved

Francis Otting, Approved

Mackenzie Richardson, Approved



CITY OF SOMERVILLE
Commonwealth of Massachusetts

93 Highland Avenue
Somerville, MA 02143
(617) 625-6600

SPECIAL ALCOHOL APPLICATION - Special Alcohol License

File #: 25-031862

License #: SAL25-000026

Address: 598 Assembly Row

Licensee: Cecilia Hennessy LEGO Discovery Center Boston

# of days	5
Is your Special Alcohol License related to a separate Public Event License application?	No
What is the name of your event?	Adult Nights
Where will your event take place?	The upstairs attraction of LEGO Discovery Center Boston
Describe your event in detail:	Each month LDC Boston hosts an Adult Night for LEGO lovers. It is a chance for adults to explore our attraction that otherwise would need a child to visit. Guests must be 18 or older to attend. We partner with local breweries to serve alcohol to guests.
What is your name?	Rachel Meissner
Organization name (if none, write None):	LEGO Discovery Center Boston
Are you the party applying for the Special Alcohol License?	Yes
Have you received a Special Alcohol License in the past?	Yes
Please Describe:	Prior Adult Nights
What is your contact phone number?	

What is your contact email address?

Please re-enter your contact email address here to ensure accuracy:

Alcohol Service Begins date:	02/14/2026
Alcohol Service Begins time:	07:00 PM
Alcohol Service Ends date:	02/14/2026
Alcohol Service Ends time:	09:30 PM
Would you like to request additional dates?	Yes
Please enter the dates and times: (maximum 10 separated by commas)	2/14/26 7:00pm-9:30pm, 3/13/26 7:00pm-9:30pm, 4/10/26 7:00pm-9:30pm, 5/8/26 7:00-9:30pm, 6/12/26 7:00pm-9:30pm
Are you requesting more than 10 dates?	No
Confirm that you are applying for a Special Alcohol License to serve or sell alcohol to the public	Yes
What type of alcohol will you be serving?	Wine & Beer/Malt
In the last 5 years, have you been found guilty, liable, or responsible, in any judicial or administrative proceeding, for any violation of the City Wage Theft Ordinance or any State or Federal laws or regulations regulating the payment of wages? City Wage Theft Ordinance	No
What is the budget for this event?	1000.00
Will your event be indoors or outdoors?	Indoors
What is the maximum capacity for your indoor event?	500
Estimated number of people attending your event:	200
Estimated maximum attendance at your event at one time:	500
Will your event have food?	Yes
Please describe:	Food from our cafe will be available for purchase.
Will your event feature open grilling?	No
Will your event have any structures? Structures include, but are not limited to, tents	No

and bouncy houses.

Will there be any amplified music of any kind at your event? Yes

Small Bluetooth speaker 0

Large powered speakers 1

Live band with powered speakers 0

Confirm that you have read and understand the citys Noise Control Ordinance, located at: Yes

[**Code of ordinances**](#)

Will your event have restrooms? Yes

Please describe the restrooms being provided, and if you are providing portable toilets, state how they will be delivered and removed: Attraction restrooms

If granted, confirm that you will be purchasing the alcohol for your Special Alcohol License from an authorized distributor. The current list of authorized distributors can be found here: Yes

[**Authorized sources**](#)

If granted, further confirm that you understand that you cannot purchase the alcohol for your Special Alcohol License from a liquor or package store. Yes

If granted, will your alcohol server(s) be TIPS certified (or similar)? Yes

Confirm that you understand that a fire and/or police detail may be required as a condition of approval for this license, and that if it is, you will be contacted by a representative from the respective department and will be responsible for any associated costs. Yes

Approved By:

Albert Bargoot, Approved

Andrea Torres, Approved

Francis Otting, Approved

Mackenzie Richardson, Approved

LICENSING COMMISSION LICENSE APPLICATION

City of Somerville, Commonwealth of Massachusetts

Application #: ALM25-000033

File #: 24-004785

Business Name: Cafe Saint Germain

Amendment Type: Changing Entertainment

Location: 120 BEACON ST

APPLICANT

Company Name: Cafe Saint Germain

Business Address:

118 Beacon Street

Somerville, MA 02143

Enter your current business license # AL24-000007

Do you currently serve alcohol? Yes

ARE YOU CHANGING THE NAME OF YOUR BUSINESS? No

ARE YOU CHANGING YOUR MANAGER? No

**ARE YOU TRANSFERRING/ISSUING/PLEDGING STOCK,
OR ARE YOU CHANGING DIRECTORS/OFFICERS
/PARTNERS/TRUSTEES?** No

**ARE YOU ALTERING YOUR EXISTING PREMISES OR
OUTDOOR SEATING? SELECT YES TO INCLUDE
OUTDOOR SEATING FOR LICENSE** No

**ARE YOU ADDING, OR ENDING, THE SERVICE OF
CORDIALS AND LIQUEURS?** No

ARE YOU CHANGING YOUR HOURS OF OPERATION? No

ARE YOU CHANGING YOUR ENTERTAINMENT? Yes

Are you changing your entertainment indoors? No

Total Devices indoors 0

**Are you adding, removing, or changing your
entertainment outdoors?** On public property

**Are you changing your outdoor seating layout in any
way?** No

**Describe the types of entertainment you will offer
outdoors** We are adding a speaker above our entrance door to play
music while guests are dining on the patio deck. Volume is
always very low to create an ambience

**Will the entertainment outdoors be accessible to all ages
and all classes of the public?** Yes

**Will you be adding, removing, or changing your
entertainment devices outdoors?** On public property

Small Speaker

Describe the entertainment devices outdoors on public property

Current number of audio systems outdoors on public property	1
Proposed number of other devices outdoors on public property	1
Current number of other devices outdoors on public property	0
Will you be adding, removing, or changing your live performances outdoors? (musicians, comedians, actors, athletes, contests, DJs, etc.)	No
Total Devices Outdoors	0.0
Are you changing the type of alcohol you serve?	No
Have you ever received a Notice of Violation?	No
<i>almin the last 5 years, have you been found guilty, liable, or responsible, in any judicial or administrative proceeding, for any violation of the City Wage Theft Ordinance or any State or Federal laws or regulations regulating the payment of wages?
City Wage Theft Ordinance</i>	No
You must read and accept the above stated terms & conditions	Yes
You must read and accept the above stated terms & conditions	Yes

Approved By:

Albert Bargoot, Approved

John Power, Approved with Conditions

The installation of the speaker will require the installer to obtain an electrical permit and call for inspection once speaker is installed. The installation shall comply with the 2023 Massachusetts Electrical code 527 CMR 12, NEC 2023, NFPA 70, specifically articles 640 and 518.

Niki Aurora, Approved with Conditions

APPROVAL CONDITION: 251103NA Installation of speaker may not alter layout of previously approved outdoor dining plans.

Mackenzie Richardson, Approved with Conditions

Adhere to noise ordinance

Adrienne Pomeroy, Approved

LICENSING COMMISSION LICENSE APPLICATION

City of Somerville, Commonwealth of Massachusetts

Application #: ALM25-000039

File #: 24-007247

Business Name: MCKD LLC, d/b/a Liars

Amendment Type: Pledging Stock or License, Changing Owners, Officers or Directors

Location: 1153 BROADWAY

APPLICANT

Company Name: MCKD LLC

Business Address:

1153 Broadway
Somerville, MA 02144

Enter your current business license # ABCC 08335-RS -1130

Do you currently serve alcohol? Yes

ARE YOU CHANGING THE NAME OF YOUR BUSINESS? No

ARE YOU CHANGING YOUR MANAGER? No

**ARE YOU TRANSFERRING/ISSUING/PLEDGING STOCK,
OR ARE YOU CHANGING DIRECTORS/OFFICERS
/PARTNERS/TRUSTEES?** Yes

Are you transferring/issuing/pledging stock? No

Are you changing directors/officers/partners/trustees? No

**ARE YOU ALTERING YOUR EXISTING PREMISES OR
OUTDOOR SEATING? SELECT YES TO INCLUDE
OUTDOOR SEATING FOR LICENSE** No

**ARE YOU ADDING, OR ENDING, THE SERVICE OF
CORDIALS AND LIQUEURS?** No

ARE YOU CHANGING YOUR HOURS OF OPERATION? No

ARE YOU CHANGING YOUR ENTERTAINMENT? No

Total Devices indoors 0

Total Devices Outdoors 0.0

Are you changing the type of alcohol you serve? No

Have you ever received a Notice of Violation? No

***almin the last 5 years, have you been found guilty,
liable, or responsible, in any judicial or administrative
proceeding, for any violation of the City Wage Theft
Ordinance or any State or Federal laws or regulations
regulating the payment of wages?
<a href=..
/Documents/149/WAGE%20THEFT%20ORDINANCE.pdf
target=NEW>City Wage Theft Ordinance***

You must read and accept the above stated terms & conditions Yes

You must read and accept the above stated terms & conditions Yes

Approved By:

LICENSING COMMISSION LICENSE APPLICATION

City of Somerville, Commonwealth of Massachusetts

Application #: ALM25-000040

File #: 19-006982

Business Name: Ruths Chris Steak House #7368

Amendment Type: Changing Operating Hours

Location: 375 REVOLUTION DR

APPLICANT

Company Name: Ruth's Chris Steak House

Business Address:

Attn: Licensing #7368, PO Box 695016
Orlando, FL 32856

Enter your current business license # AL19-00026

Do you currently serve alcohol? Yes

ARE YOU CHANGING THE NAME OF YOUR BUSINESS? No

ARE YOU CHANGING YOUR MANAGER? No

**ARE YOU TRANSFERRING/ISSUING/PLEDGING STOCK,
OR ARE YOU CHANGING DIRECTORS/OFFICERS
/PARTNERS/TRUSTEES?** No

**ARE YOU ALTERING YOUR EXISTING PREMISES OR
OUTDOOR SEATING? SELECT YES TO INCLUDE
OUTDOOR SEATING FOR LICENSE** No

**ARE YOU ADDING, OR ENDING, THE SERVICE OF
CORDIALS AND LIQUEURS?** No

ARE YOU CHANGING YOUR HOURS OF OPERATION? Yes

How many years have you operated at this location? 6

**Do you offer seating for the consumption of food on
premises? changinghours** Yes

Do you serve, sell or distribute alcohol indoors? Yes

Proposed hours to serve food indoors 4:00pm to 12:00am 7 days a week

Current hours to serve food indoors Sunday: 4:00pm to 9:00pm Monday - Friday: 4:00pm to 10:
00pm Saturday: 4:00pm to 11:00pm

Proposed hours to serve alcohol indoors 4:00pm to 12:00am 7 days a week

Current hours to serve alcohol indoors Sunday: 4:00pm to 9:00pm Monday - Friday: 4:00pm to 10:
00pm Saturday: 4:00pm to 11:00pm

**Proposed hours to serve food outdoors on private
property** 4:00pm to 12:00am 7 days a week

Current hours to serve food outdoors on private property Sunday: 4:00pm to 9:00pm Monday - Friday: 4:00pm to 10:
00pm Saturday: 4:00pm to 11:00pm

Proposed hours to serve alcohol outdoors on private property	4:00pm to 12:00am 7 days a week
Current hours to serve alcohol outdoors on private property	Sunday: 4:00pm to 9:00pm Monday - Friday: 4:00pm to 10:00pm Saturday: 4:00pm to 11:00pm
Proposed hours to serve food outdoors on public property	Sunday - Thursday: 4:00pm to 10:00pm Friday & Saturday: 4:00pm to 12:00am
Current hours to serve food outdoors on public property	Sunday: 4:00pm to 9:00pm Monday - Friday: 4:00pm to 10:00pm Saturday: 4:00pm to 11:00pm
Proposed hours to serve alcohol outdoors on public property	4:00pm to 12:00am 7 days a week
Current hours to serve alcohol outdoors on public property	Sunday: 4:00pm to 9:00pm Monday - Friday: 4:00pm to 10:00pm Saturday: 4:00pm to 11:00pm
Are you proposing to stay open until 2 AM weekends to serve alcohol on-premises?	No
Are you proposing to open between 10AM and Noon on Sundays?	No
ARE YOU CHANGING YOUR ENTERTAINMENT?	No
Total Devices indoors	0
Total Devices Outdoors	0.0
Are you changing the type of alcohol you serve?	No
Have you ever received a Notice of Violation?	No
<i>In the last 5 years, have you been found guilty, liable, or responsible, in any judicial or administrative proceeding, for any violation of the City Wage Theft Ordinance or any State or Federal laws or regulations regulating the payment of wages?</i>	No
<i>/Documents/149/WAGE%20THEFT%20ORDINANCE.pdf</i>	
<i>target=NEW>City Wage Theft Ordinance</i>	
You must read and accept the above stated terms & conditions	Yes
You must read and accept the above stated terms & conditions	Yes

Approved By:

LICENSING COMMISSION LICENSE APPLICATION

City of Somerville, Commonwealth of Massachusetts

Application #: ALM26-000003

File #: 19-012855

Business Name: The Independent

Amendment Type: Changing Operating Hours

Location: 75 UNION SQ

APPLICANT

Company Name: The Independent

Business Address:

75 Union Square
Somerville, MA 02143

Enter your current business license # AL17-000050

Do you currently serve alcohol? Yes

ARE YOU CHANGING THE NAME OF YOUR BUSINESS? No

ARE YOU CHANGING YOUR MANAGER? No

**ARE YOU TRANSFERRING/ISSUING/PLEDGING STOCK,
OR ARE YOU CHANGING DIRECTORS/OFFICERS
/PARTNERS/TRUSTEES?** No

**ARE YOU ALTERING YOUR EXISTING PREMISES OR
OUTDOOR SEATING? SELECT YES TO INCLUDE
OUTDOOR SEATING FOR LICENSE** No

**ARE YOU ADDING, OR ENDING, THE SERVICE OF
CORDIALS AND LIQUEURS?** No

ARE YOU CHANGING YOUR HOURS OF OPERATION? Yes

How many years have you operated at this location? 25

**Do you offer seating for the consumption of food on
premises? changinghours** Yes

Do you serve, sell or distribute alcohol indoors? Yes

Proposed hours to serve food indoors Proposing additional weekday hours for lunch service
Monday - Friday, all other hours remain unchanged.

Current hours to serve food indoors Sunday 11am - 1am Monday - Thursday 4pm - 1am Friday
4pm - 2am Saturday 11am - 2am

Proposed hours to serve alcohol indoors proposing the same hours as food service hours - adding
lunch service monday - friday

Current hours to serve alcohol indoors Sunday 11am - 1am Monday - Thursday 4pm - 1am Friday
4pm - 2am Saturday 11am - 2am

**Proposed hours to serve food outdoors on private
property** no but this form is forcing me to select times so I selected
"Closed" for all days, since we do not propose to serve
outdoors on private property

Current hours to serve food outdoors on private property	n/a but this form is forcing me to select times so I selected "Closed" for all days, since we do not have any current hours where we serve outdoors on private property
Proposed hours to serve alcohol outdoors on private property	n/a but this form is forcing me to select times so I selected "Closed" for all days, since we do not propose to serve outdoors on private property
Current hours to serve alcohol outdoors on private property	n/a but this form is forcing me to select times so I selected "Closed" for all days, since we do not currently serve outdoors on private property
Proposed hours to serve food outdoors on public property	Saturday & Sunday 11am - 12am Monday - Friday 12pm - 12am
Current hours to serve food outdoors on public property	Saturday & Sunday 11am - 12am Monday - Friday 4pm - 12am
Proposed hours to serve alcohol outdoors on public property	Saturday & Sunday 11am - 12am Monday - Friday 12pm - 12am
Current hours to serve alcohol outdoors on public property	Saturday & Sunday 11am - 12am Monday - Friday 4pm - 12am
Are you proposing to stay open until 2 AM weekends to serve alcohol on-premises?	No
Are you proposing to open between 10AM and Noon on Sundays?	No
What time are you proposing to open on Sundays?	licensed for 11am on Sun
ARE YOU CHANGING YOUR ENTERTAINMENT?	No
Total Devices indoors	0
Total Devices Outdoors	0.0
Are you changing the type of alcohol you serve?	No
Have you ever received a Notice of Violation?	No
<i>alIn the last 5 years, have you been found guilty, liable, or responsible, in any judicial or administrative proceeding, for any violation of the City Wage Theft Ordinance or any State or Federal laws or regulations regulating the payment of wages?
City Wage Theft Ordinance</i>	No
You must read and accept the above stated terms & conditions	Yes
You must read and accept the above stated terms & conditions	Yes

Approved By:

LICENSING COMMISSION LICENSE APPLICATION

City of Somerville, Commonwealth of Massachusetts

Application #: ALM25-000038

File #: 25-016507

Business Name: Jerry's Liquors

Amendment Type: Changing Corporate or DBA Name

Location: 329 SOMERVILLE AVE

APPLICANT

Company Name: JASWANT NATHJI CORP.

Business Address:

329 Somerville Avenue
Somerville, MA 02143

Enter your current business license # 91161-PK-1130

Do you currently serve alcohol? Yes

ARE YOU CHANGING THE NAME OF YOUR BUSINESS? Yes

Proposed Corporate name N/A

Current corporate name JASWANT NATHJI CORP.

Proposed DBA name Union Sq. Market & Liquors

Current DBA name Jerry's Liquors

ARE YOU CHANGING YOUR MANAGER? No

**ARE YOU TRANSFERRING/ISSUING/PLEDGING STOCK,
OR ARE YOU CHANGING DIRECTORS/OFFICERS
/PARTNERS/TRUSTEES?** No

**ARE YOU ALTERING YOUR EXISTING PREMISES OR
OUTDOOR SEATING? SELECT YES TO INCLUDE
OUTDOOR SEATING FOR LICENSE** No

**ARE YOU ADDING, OR ENDING, THE SERVICE OF
CORDIALS AND LIQUEURS?** No

ARE YOU CHANGING YOUR HOURS OF OPERATION? No

ARE YOU CHANGING YOUR ENTERTAINMENT? No

Total Devices indoors 0

Total Devices Outdoors 0.0

Are you changing the type of alcohol you serve? No

Have you ever received a Notice of Violation? No

*****almIn the last 5 years, have you been found guilty,
liable, or responsible, in any judicial or administrative
proceeding, for any violation of the City Wage Theft
Ordinance or any State or Federal laws or regulations
regulating the payment of wages?
<a href=..*****

You must read and accept the above stated terms & conditions Yes

You must read and accept the above stated terms & conditions Yes

Approved By:

LICENSING COMMISSION LICENSE APPLICATION

City of Somerville, Commonwealth of Massachusetts

Application #: AL25-000038

File #: 25-031442

Business Name: JHM Beacon Hospitality LLC

Application Type: Inn (without alcohol)

Location: 371 BEACON ST

APPLICANT

Company Name: JHM Beacon Hospitality LLC DBA Beacon Suites Hotel

Business Address:
371 Beacon Street
Somerville, MA 02143

Business Ownership Type LLC

Legal Name of the Proposed Licenseholder (Name of Corporation, LLC, Partnership/LLP, Trust, Sole Proprietor, Other) JHM Beacon Hospitality LLC

Name Ravi Patel

Name Manav Patel

Name Nikul Patel

Name N/A

DBA Name Beacon Suites Hotel

In the last 5 years, have you been found guilty, liable, or responsible, in any judicial or administrative proceeding, for any violation of the City Wage Theft Ordinance or any State or Federal laws or regulations regulating the payment of wages? No

Manager of your establishment Ravi Patel

Will you offer seating for the consumption of food on premises? (Food includes non-alcoholic beverages) No

Number of floors on the premises 4

Name of floor (Basement, balcony, Main, 2nd floor, etc.)1 Lobby

Number of rooms1 3

Square footage1 7250

Number of seats (enter 0 if you are not serving food on premises)1 0

Name of floor (Basement, balcony, Main, 2nd floor, etc.)2 Floor 1

Number of rooms2 11

Square footage2 7250

Number of seats (enter 0 if you are not serving food on premises)2	0
Name of floor (Basement, balcony, Main, 2nd floor, etc.)3	Floor 2
Number of rooms3	11
Square footage3	7250
Number of seats (enter 0 if you are not serving food on premises)3	0
Name of floor (Basement, balcony, Main, 2nd floor, etc.)4	Floor 3
Number of rooms4	10
Square footage4	7250
Use of Public Space Square Footage 150sqft or less	0
Number of seats (enter 0 if you are not serving food on premises)4	0
Number of entrances into the indoor premises	3
Number of exits from the indoor premises	3
Number of rooms indoors	35
Total square footage indoors	29000
Total seating capacity indoors	0
Total square footage outdoors	0
Total seating capacity outdoors	0
Total seating capacity	0
Are you an Educational Institution?	No
Are you a Farmer Pourer?	No
Are you a Package Store?	No
Are you a Private Club?	No
Are you a Restaurant/Common Victualer?	No
Are you an Inn?	Yes
# of floors with bedrooms	4
# of Bedrooms	35
Maximum # of guests	125
Will you offer Entertainment indoors(recorded music, tvs, performers, djs, dancing, etc.)?	No
Total Devices indoors	0
Will you offer Entertainment outdoors(recorded music, tvs, performers, djs, dancing, etc.)?	No
Describe any other businesses serving alcohol on the premises	N/A

Have you obtained an alcohol license before? No


Have you ever had a license denied, revoked, or suspended? No


Have you ever received a Notice of Violation? No

Describe your outreach to the Ward of Alderman and the neighborhood just starting off


Will you be paying by debit or credit card Yes

You must read and accept the above stated terms & conditions Yes

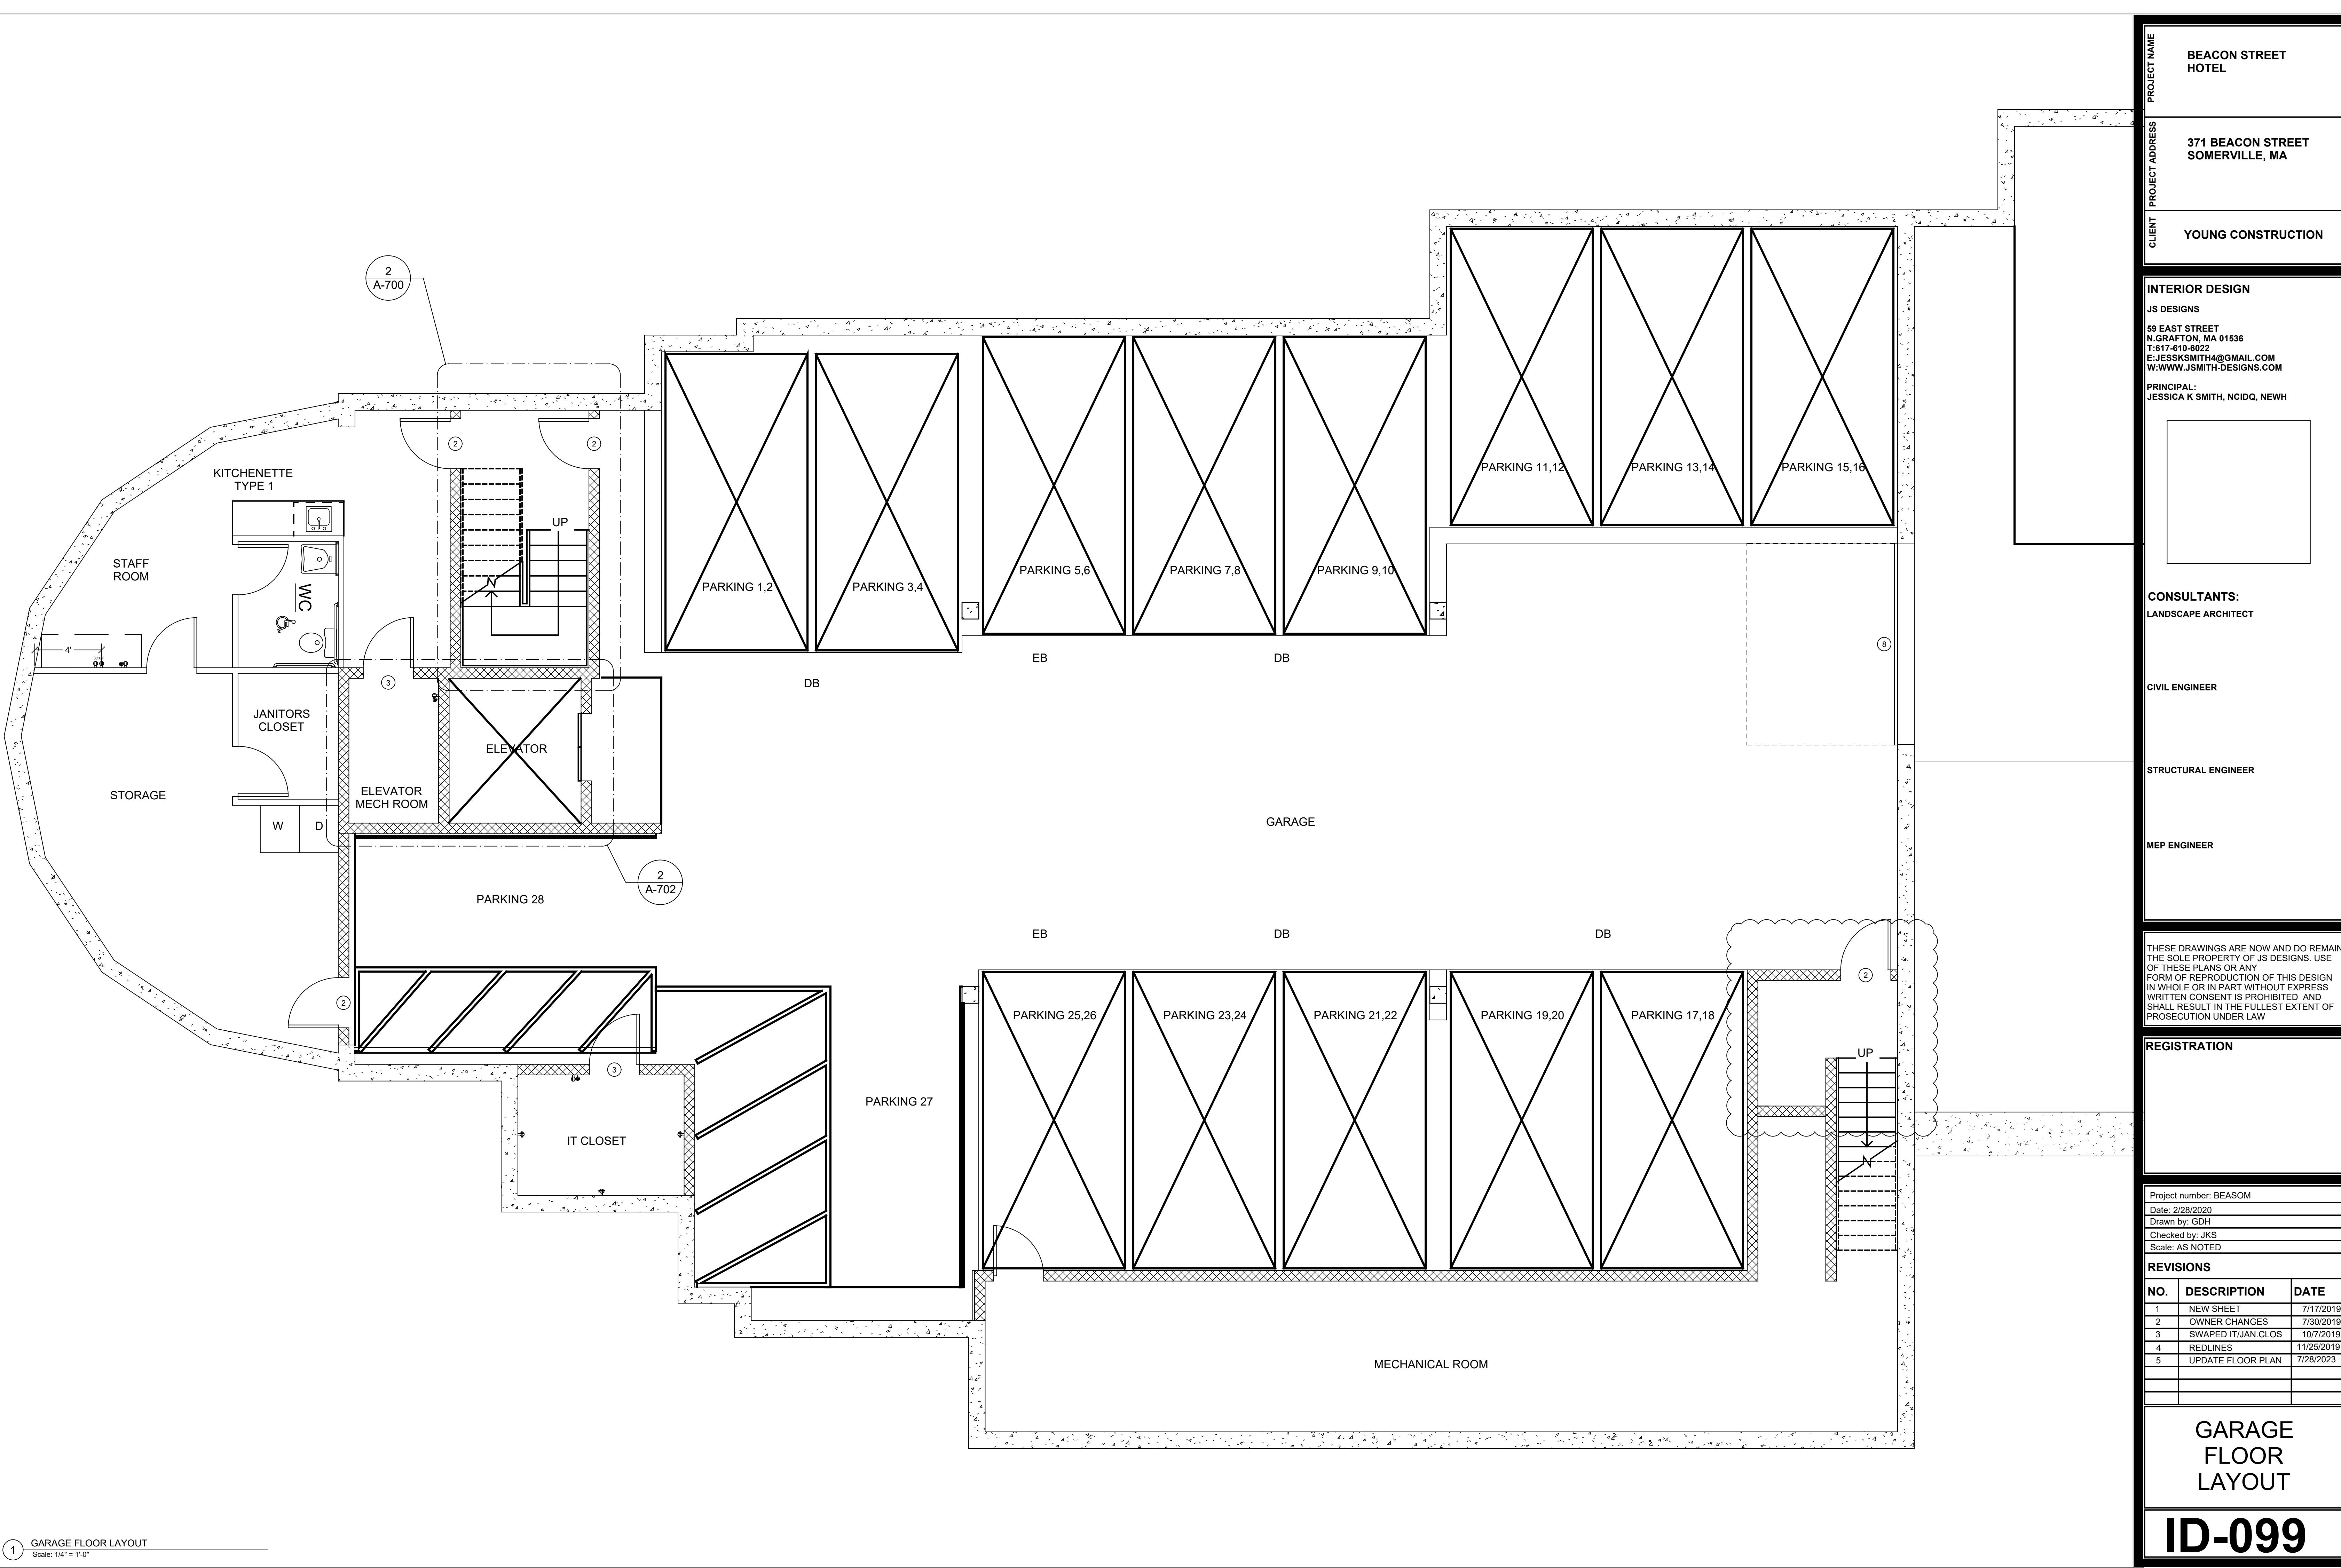

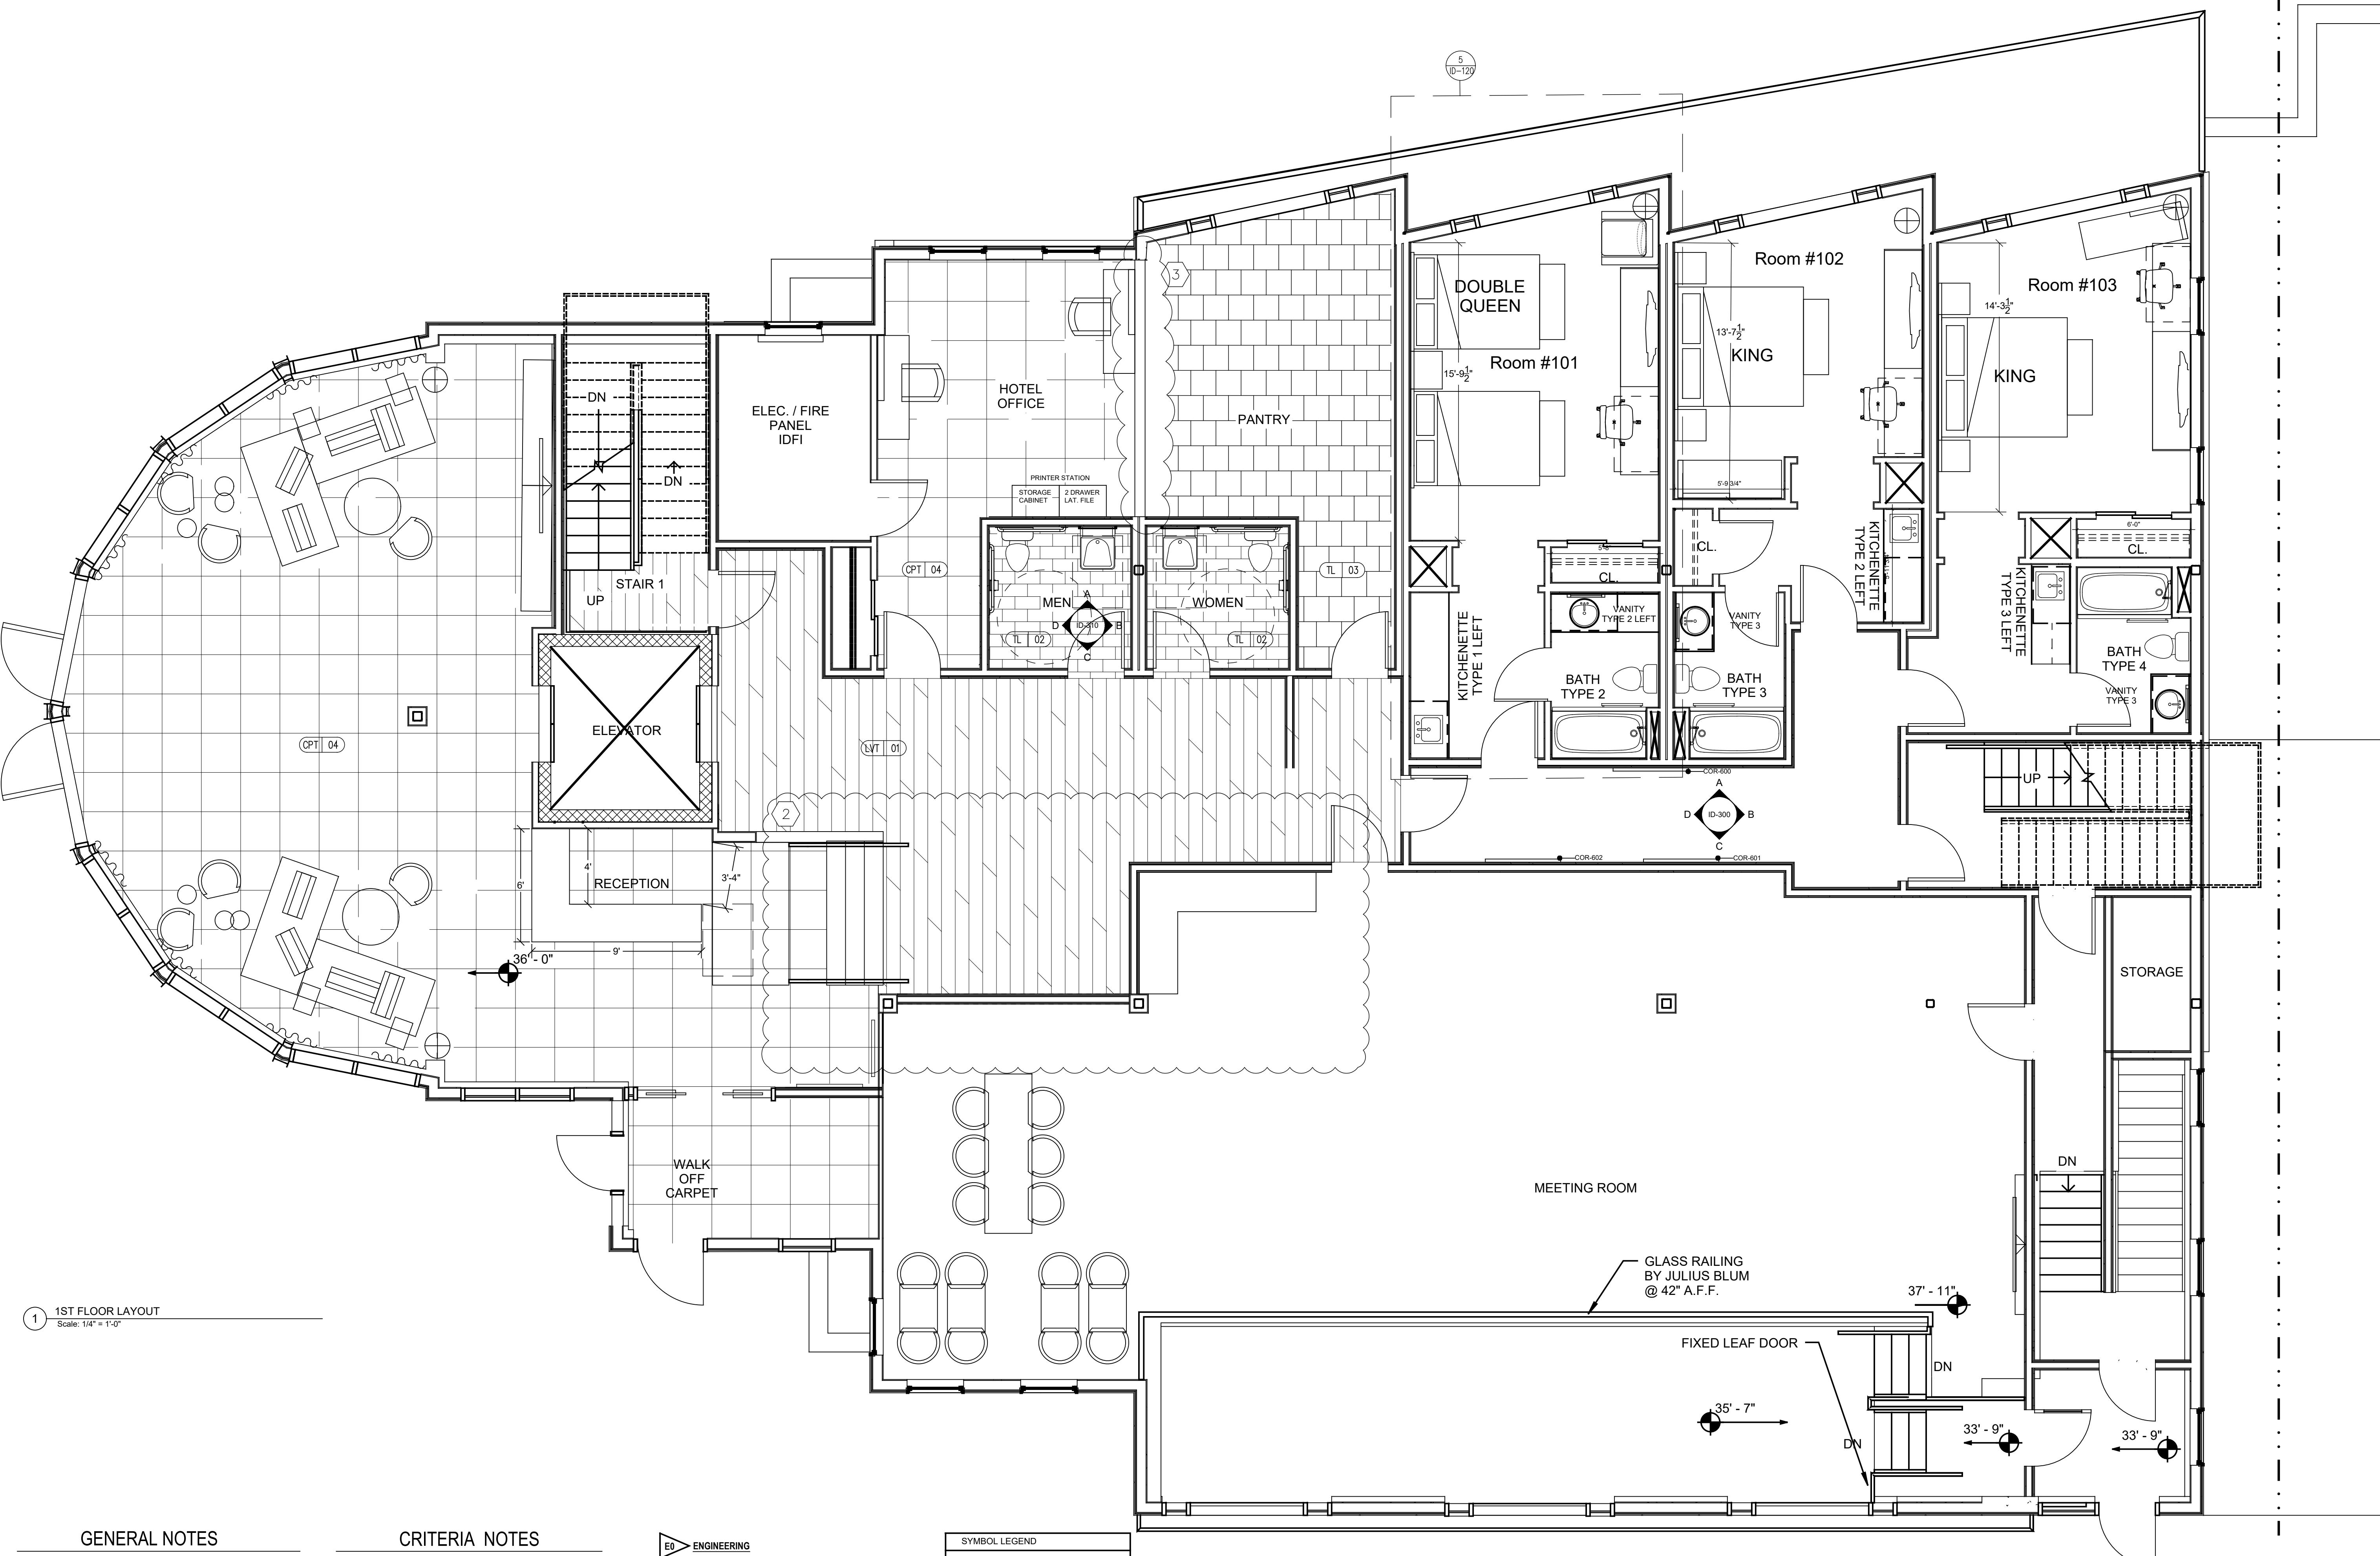

PROJECT NAME	BEACON STREET HOTEL	
PROJECT ADDRESS	371 BEACON STREET, SOMERVILLE, MA	
CLIENT	YOUNG CONSTRUCTION	
INTERIOR DESIGN		
JS DESIGNS	59 EAST STREET N. SOMERVILLE, MA 01536 T: 617-610-6022 E: JESSKSMITH@GMAIL.COM W: WWW.JSMITH-DESIGNS.COM	
PRINCIPAL:	JESSICA K SMITH, NCIDQ, NEWH	
studio 59 east INSPIRED INTERIORS		
CONSULTANTS:		
LANDSCAPE ARCHITECT		
CIVIL ENGINEER		
STRUCTURAL ENGINEER		
MEP ENGINEER		
THESE DRAWINGS ARE NOW AND DO REMAIN THE SOLE PROPERTY OF JS DESIGNS. USE OF THESE PLANS OR ANY FORM OF REPRODUCTION OF THIS DESIGN IN WHOLE OR IN PART WITHOUT EXPRESS WRITTEN CONSENT IS PROHIBITED AND SHALL RESULT IN THE FULLEST EXTENT OF PROSECUTION UNDER LAW		
REGISTRATION		
Project number: BEASOM Date: 11/27/2019 Drawn by: GDH Checked by: JKS Scale: AS NOTED		
REVISIONS		
NO.	DESCRIPTION	DATE
1	ADDED WINDOWS TO VESTIBULE	8/17/2019
2	WALL RECONFIG.	8/17/2019
3	ENLARGED PANTRY	8/17/2019
4	REV. OFFICE ADDED ELEC./FIRE CLOS.	10/7/2019
5	REDLINES	10/16/2019
6	REDLINES	11/27/2019
7	REDLINES	2/28/2020
8	UPDATE VANITIES AND KITCHENETTES	4/6/2023
OVERALL 1ST FLOOR FF&E LAYOUT		
ID-100		

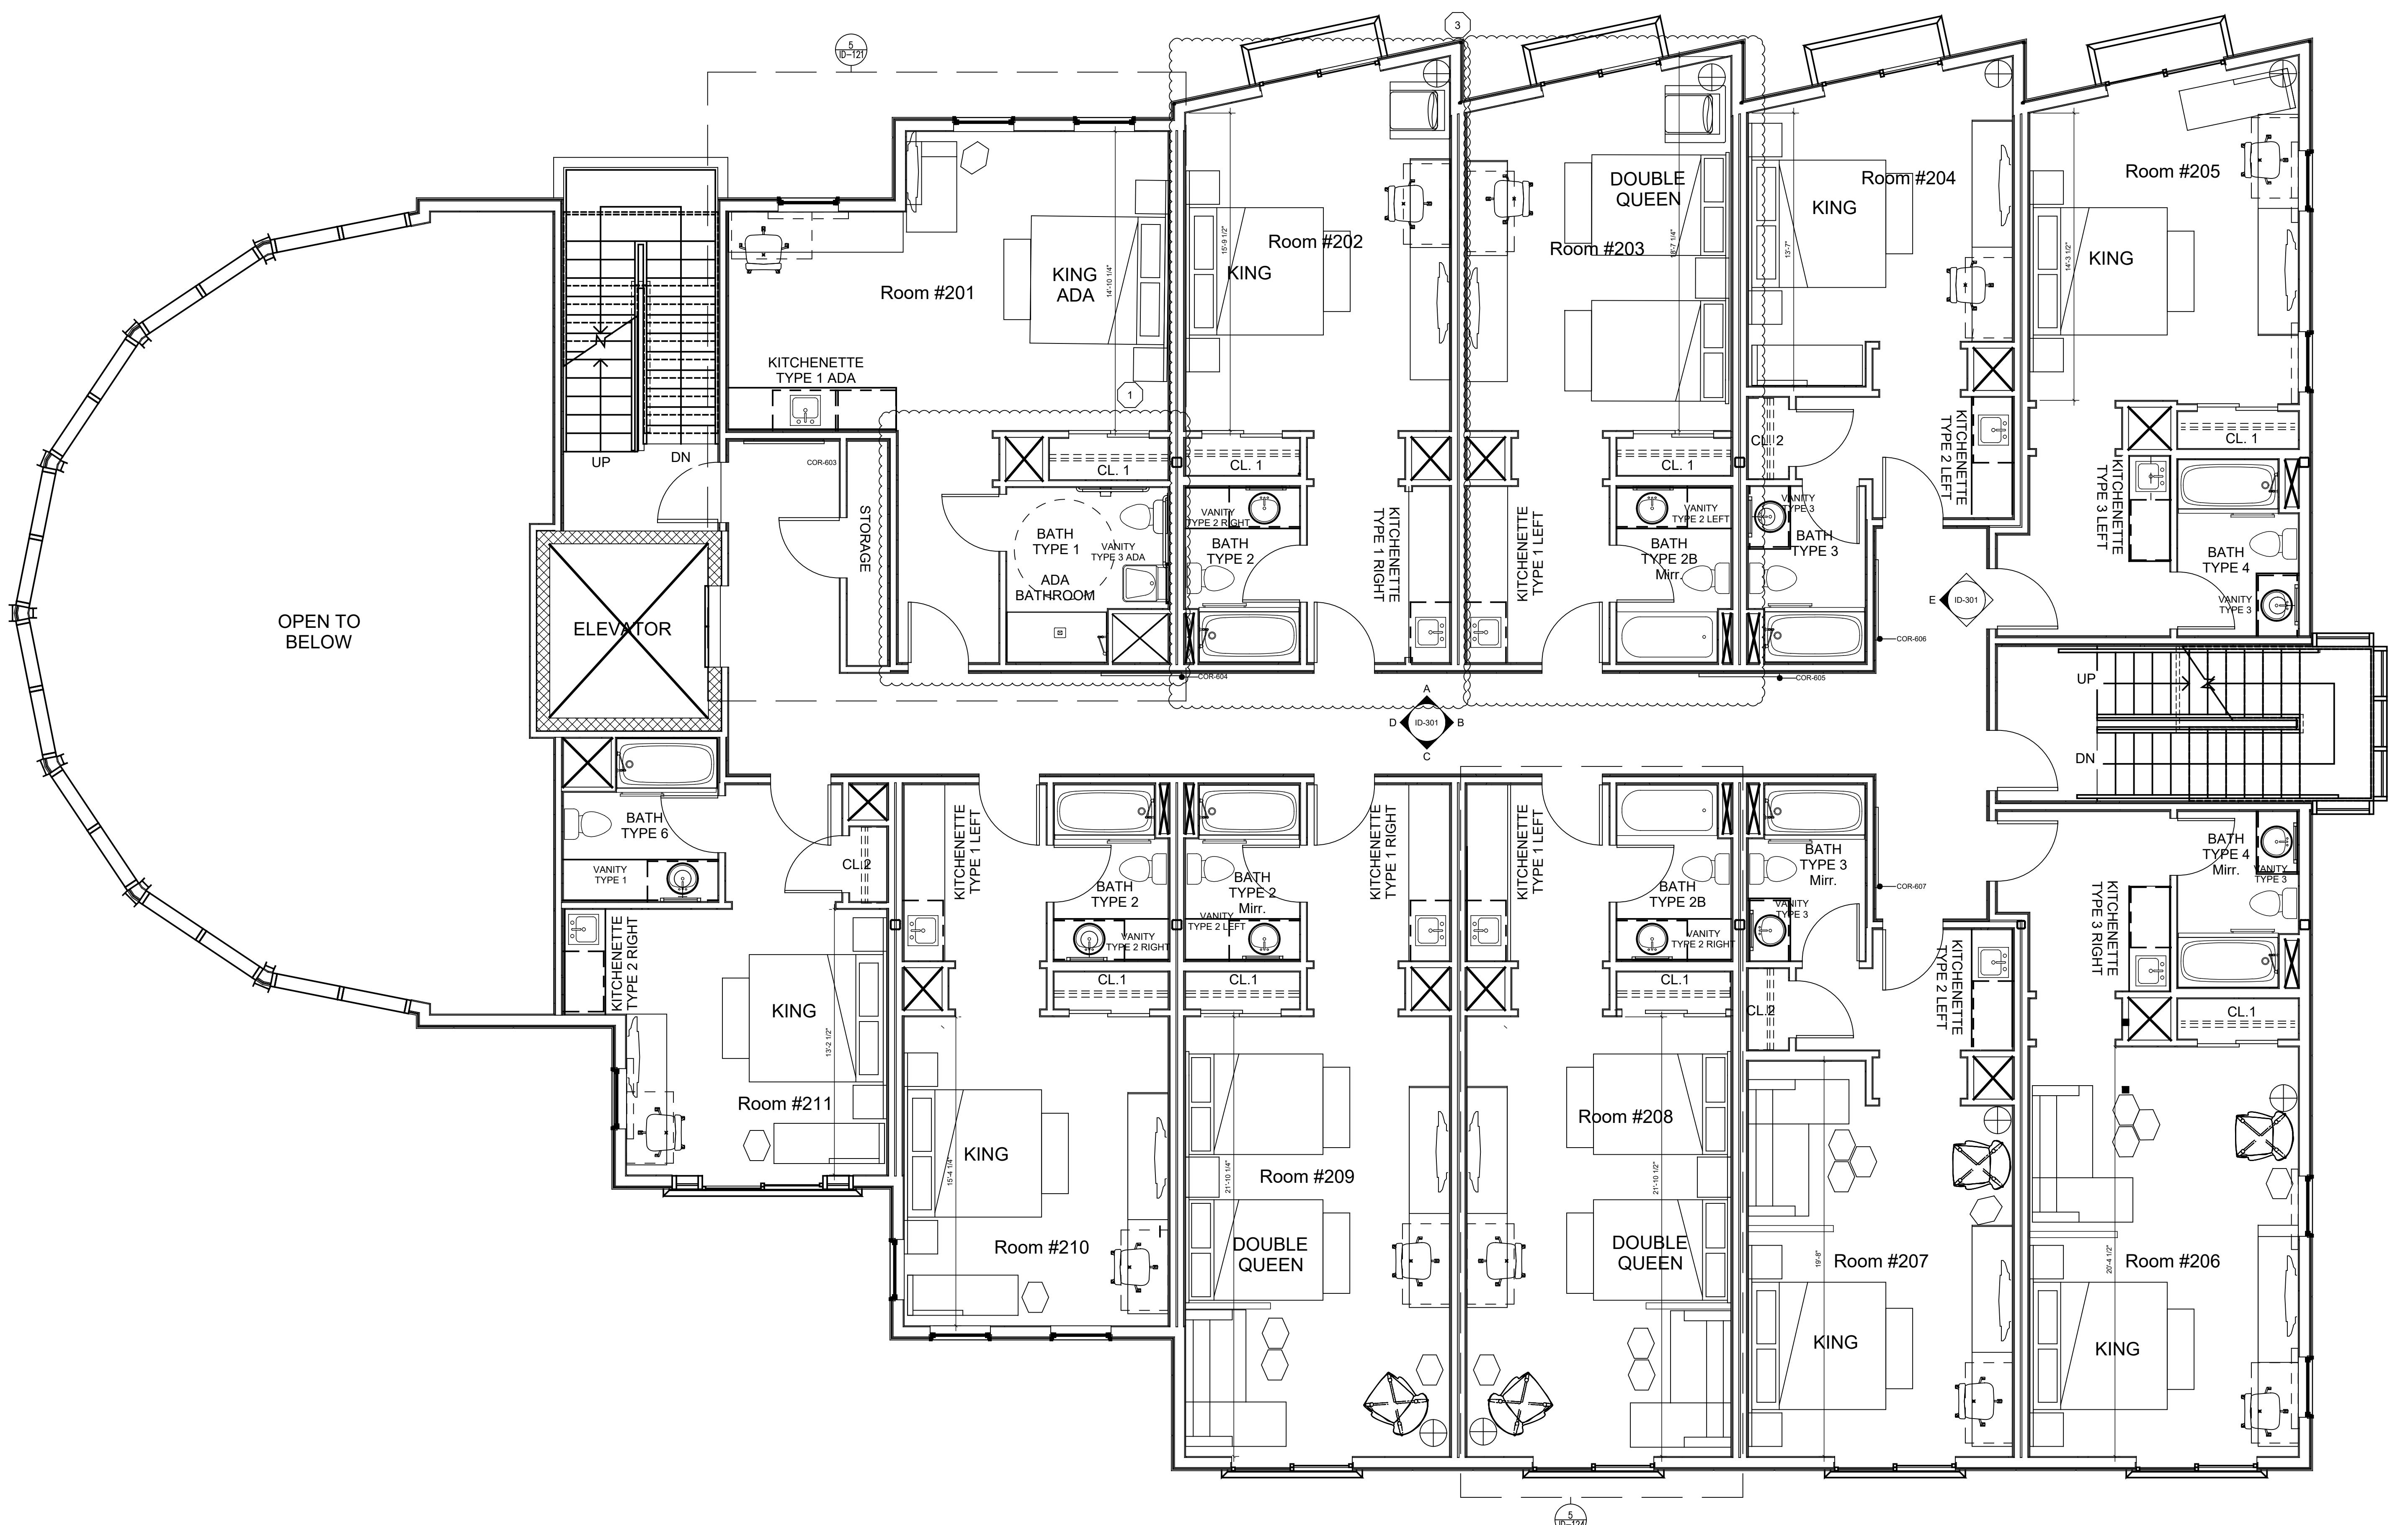

1 2ND FLOOR LAYOUT

Scale: 1/4" = 1'-0"

GENERAL NOTES

1. DIMENSIONS ARE TO FACE OF PARTITION UNLESS NOTED OTHERWISE. HOLD MINIMUM CLEAR DIMENSIONS.
2. ELECTRICAL OUTLETS SHOWN ON MECH/ELEC/PLUMB PLAN AND ON ELEVATIONS ARE FOR DEVICES AND FIXTURES SPECIFIED. ADDITIONAL OUTLETS MAY BE REQUIRED BY LOCAL BUILDING CODES.
3. ALL DUPLEX RECEPTACLES TO BE INSTALLED @ 18" AFF UNO TYP.
4. ALL ELECTRICAL DIMENSIONS ARE TO THE CENTERLINE UNLESS NOTED OTHERWISE.
5. G.C. TO PROVIDE BLOCKING AND / OR STRAPPING FOR ALL ITEMS ATTACHED TO WALLS OR MOUNTED TO CEILING. ARCHITECT OF RECORD TO REVIEW.

CRITERIA NOTES

CRITERIA NOTES ARE SHOWN CATEGORIZED BY DISCIPLINE AND COULD BE INTERPRETED TO APPLY TO MORE THAN ONE DISCIPLINE. FOR EFFICIENCY, NOTES ARE ONLY SHOWN UNDER ONE PREDOMINANT DISCIPLINE. CONSULTANTS SHOULD FAMILARIZE THEMSELVES WITH ALL CRITERIA NOTES.

A69 ARCHITECTURAL

PROVIDE BLOCKING AS REQUIRED.

A90 ROOMS 203.208 ARE TUBS

EO ENGINEERING

E1 GANG OUTLETS AND SWITCHES AT THESE LOCATIONS @ HEIGHT SHOWN.
 E2 WALL OUTLETS SHALL NOT OCCUR IN SAME WALL CAVITY OF ADJACENT GUESTROOMS. TYPICAL.
 E3 EXHAUST FAN LOCATION.
 E4 OPTIONAL PHONE OUTLET AT DESK.
 E6 MASTER LIGHT SWITCH WITH SIGNAGE TO CONTROL ALL HARPOON LIGHTS IN GUESTROOM WITH EXCEPTIONS OF BATHROOM.

E8 PROVIDE DATA, TV CABLE, & DUPLEX OUTLET DEDICATED TO TV. MOUNT AT HEIGHT SHOWN ON DRAWING.

ID0 INTERIOR DESIGN

ID3 ALL EXTERIOR CORNERS SHALL HAVE FULL HEIGHT CORNER GUARDS, PER FINISH INDEX.
 ID4 COORDINATE OUTLET PLACEMENT WITH FF&E ITEMS, TYP.

SYMBOL LEGEND	
	SHEET NUMBER DRVG. NUMBER WHERE DETAIL APPEARS
	RED LINES
	ROOM LAYOUT CHANGE
	UPDATE VANITIES AND KITCHENETTES
	FINISH TAG
	FURNITURE TAG
	CEILING HEIGHT

OVERALL 2ND FLOOR FF&E LAYOUT

ID-101

BEACON STREET HOTEL

371 BEACON STREET
SOMERVILLE, MA

YOUNG CONSTRUCTION

INTERIOR DESIGN

JS DESIGNS
59 EAST STREET
N.GRAFTON, MA 01536
T:617-610-6022
E:JESSICASMITH4@GMAIL.COM
W:WWW.JSMITH-DESIGNS.COM

PRINCIPAL:
JESSICA K SMITH, NCIDQ, NEWH



CONSULTANTS:

LANDSCAPE ARCHITECT

CIVIL ENGINEER

STRUCTURAL ENGINEER

MEP ENGINEER


THESE DRAWINGS ARE NOW AND DO REMAIN THE SOLE PROPERTY OF JS DESIGNS. USE OF THESE PLANS OR ANY FORM OF REPRODUCTION OF THIS DESIGN IN WHOLE OR IN PART WITHOUT EXPRESS WRITTEN CONSENT IS PROHIBITED AND SHALL RESULT IN THE FULLEST EXTENT OF PROSECUTION UNDER LAW

REGISTRATION


Project number: BEASOM
Date: 2/28/2020
Drawn by: GDH
Checked by: JKS
Scale: AS NOTED

REVISIONS

NO.	DESCRIPTION	DATE
1	REVISED BATHROOM TYPE	8/9/2019
2	RED LINES	11/27/2019
3	ROOM LAYOUT CHANGE	2/28/2020
4	UPDATE VANITIES AND KITCHENETTES	4/6/2023

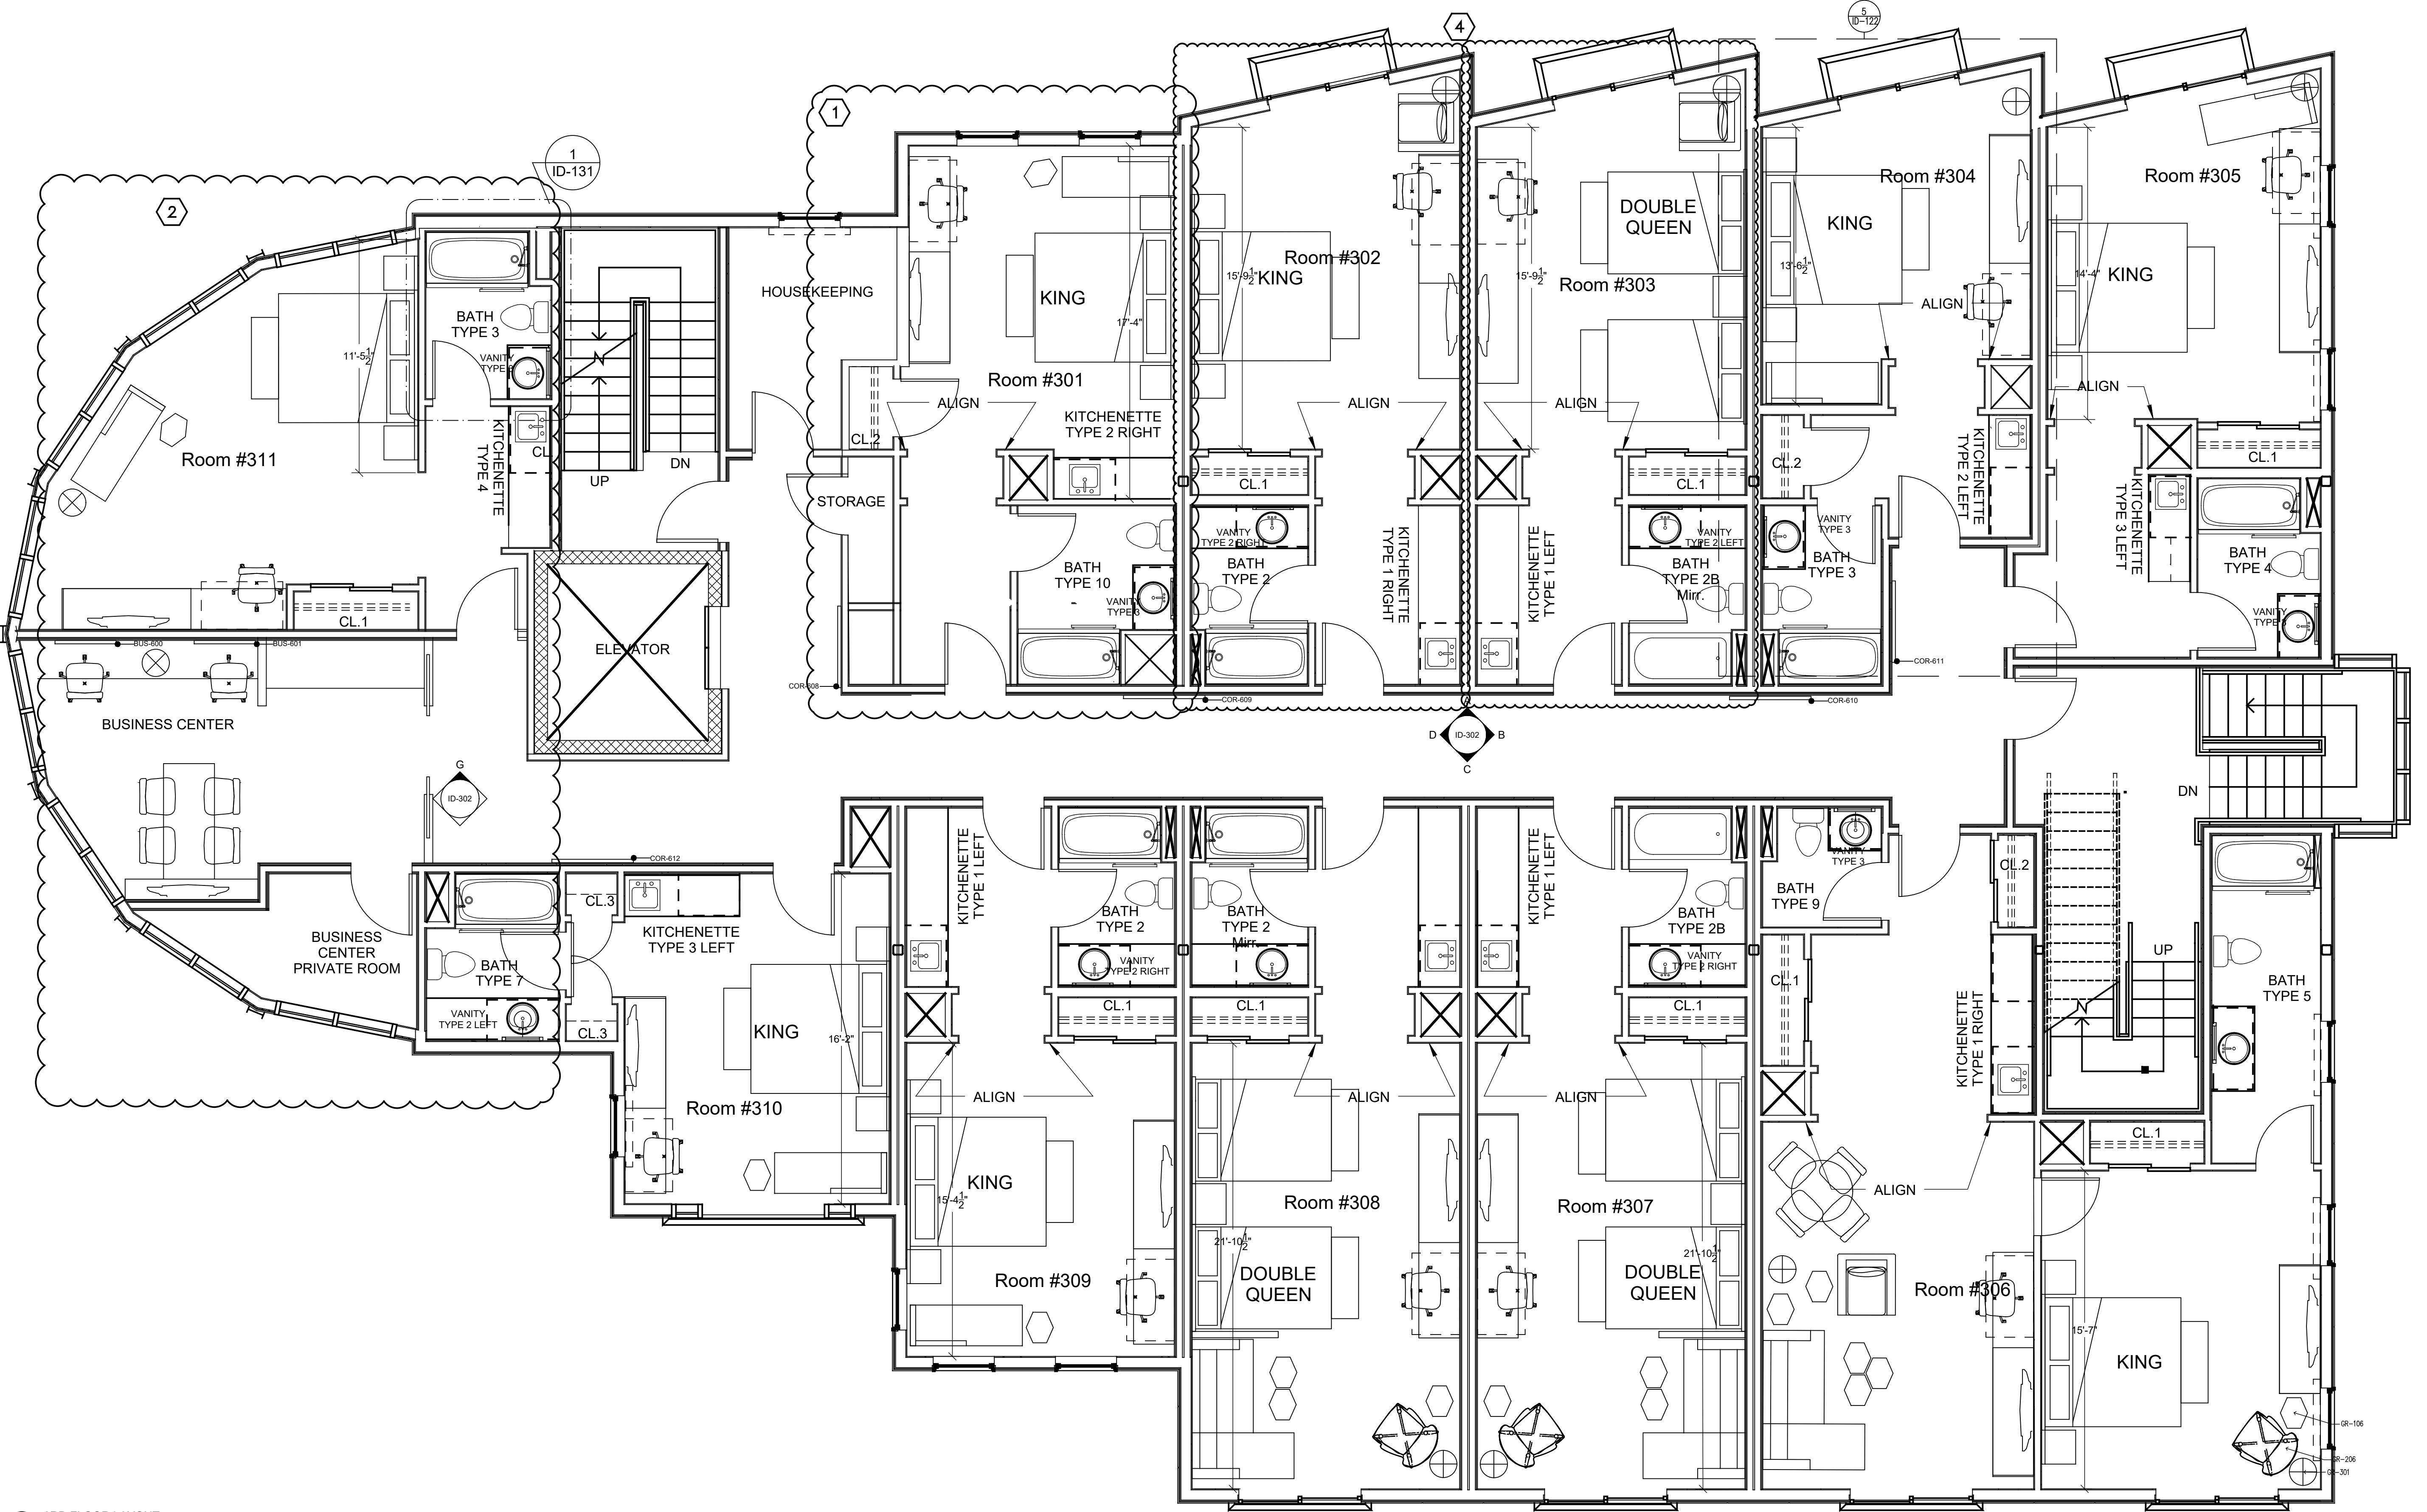

PROJECT NAME	BEACON STREET HOTEL																								
PROJECT ADDRESS	371 BEACON STREET, SOMERVILLE, MA																								
CLIENT	YOUNG CONSTRUCTION																								
INTERIOR DESIGN	<p>JS DESIGNS 59 EAST STREET N.GRAFTON, MA 01536 T:617-610-6022 E:JESSKSMITH@GMAIL.COM W:WWW.JSMITH-DESIGNS.COM</p> <p>PRINCIPAL: JESSICA K SMITH, NCIDQ, NEWH</p> <p>studio 59 east INSPIRED INTERIORS</p>																								
CONSULTANTS:	<p>LANDSCAPE ARCHITECT</p> <p>CIVIL ENGINEER</p> <p>STRUCTURAL ENGINEER</p> <p>MEP ENGINEER</p>																								
<p>THESE DRAWINGS ARE NOW AND DO REMAIN THE SOLE PROPERTY OF JS DESIGNS. USE OF THESE PLANS OR ANY FORM OF REPRODUCTION OF THIS DESIGN IN WHOLE OR IN PART WITHOUT EXPRESS WRITTEN CONSENT IS PROHIBITED, AND SHALL RESULT IN THE FULLEST EXTENT OF PROSECUTION UNDER LAW</p> <p>REGISTRATION</p> <p>Project number: BEASOM Date: 2/28/2020 Drawn by: GDH Checked by: JKS Scale: AS NOTED</p> <p>REVISIONS</p> <table border="1"> <thead> <tr> <th>NO.</th> <th>DESCRIPTION</th> <th>DATE</th> </tr> </thead> <tbody> <tr> <td>1</td> <td>301 MADE NON ADA</td> <td>8/9/2010</td> </tr> <tr> <td>2</td> <td>ROOM TYPE RECONFIGURED</td> <td>8/9/2019</td> </tr> <tr> <td>3</td> <td>REDLINES</td> <td>11/27/2019</td> </tr> <tr> <td>4</td> <td>ROOM LAYOUT CHANGE</td> <td>2/28/2020</td> </tr> <tr> <td>5</td> <td>UPDATE VANITIES AND KITCHENETTES</td> <td>4/6/2023</td> </tr> <tr> <td>5</td> <td>UPDATE FLOOR PLAN</td> <td>7/28/2023</td> </tr> <tr> <td>6</td> <td>INSTALL PLAN</td> <td>10/11/2023</td> </tr> </tbody> </table> <p>OVERALL 3RD FLOOR FF&E LAYOUT</p> <p>ID-102</p>		NO.	DESCRIPTION	DATE	1	301 MADE NON ADA	8/9/2010	2	ROOM TYPE RECONFIGURED	8/9/2019	3	REDLINES	11/27/2019	4	ROOM LAYOUT CHANGE	2/28/2020	5	UPDATE VANITIES AND KITCHENETTES	4/6/2023	5	UPDATE FLOOR PLAN	7/28/2023	6	INSTALL PLAN	10/11/2023
NO.	DESCRIPTION	DATE																							
1	301 MADE NON ADA	8/9/2010																							
2	ROOM TYPE RECONFIGURED	8/9/2019																							
3	REDLINES	11/27/2019																							
4	ROOM LAYOUT CHANGE	2/28/2020																							
5	UPDATE VANITIES AND KITCHENETTES	4/6/2023																							
5	UPDATE FLOOR PLAN	7/28/2023																							
6	INSTALL PLAN	10/11/2023																							

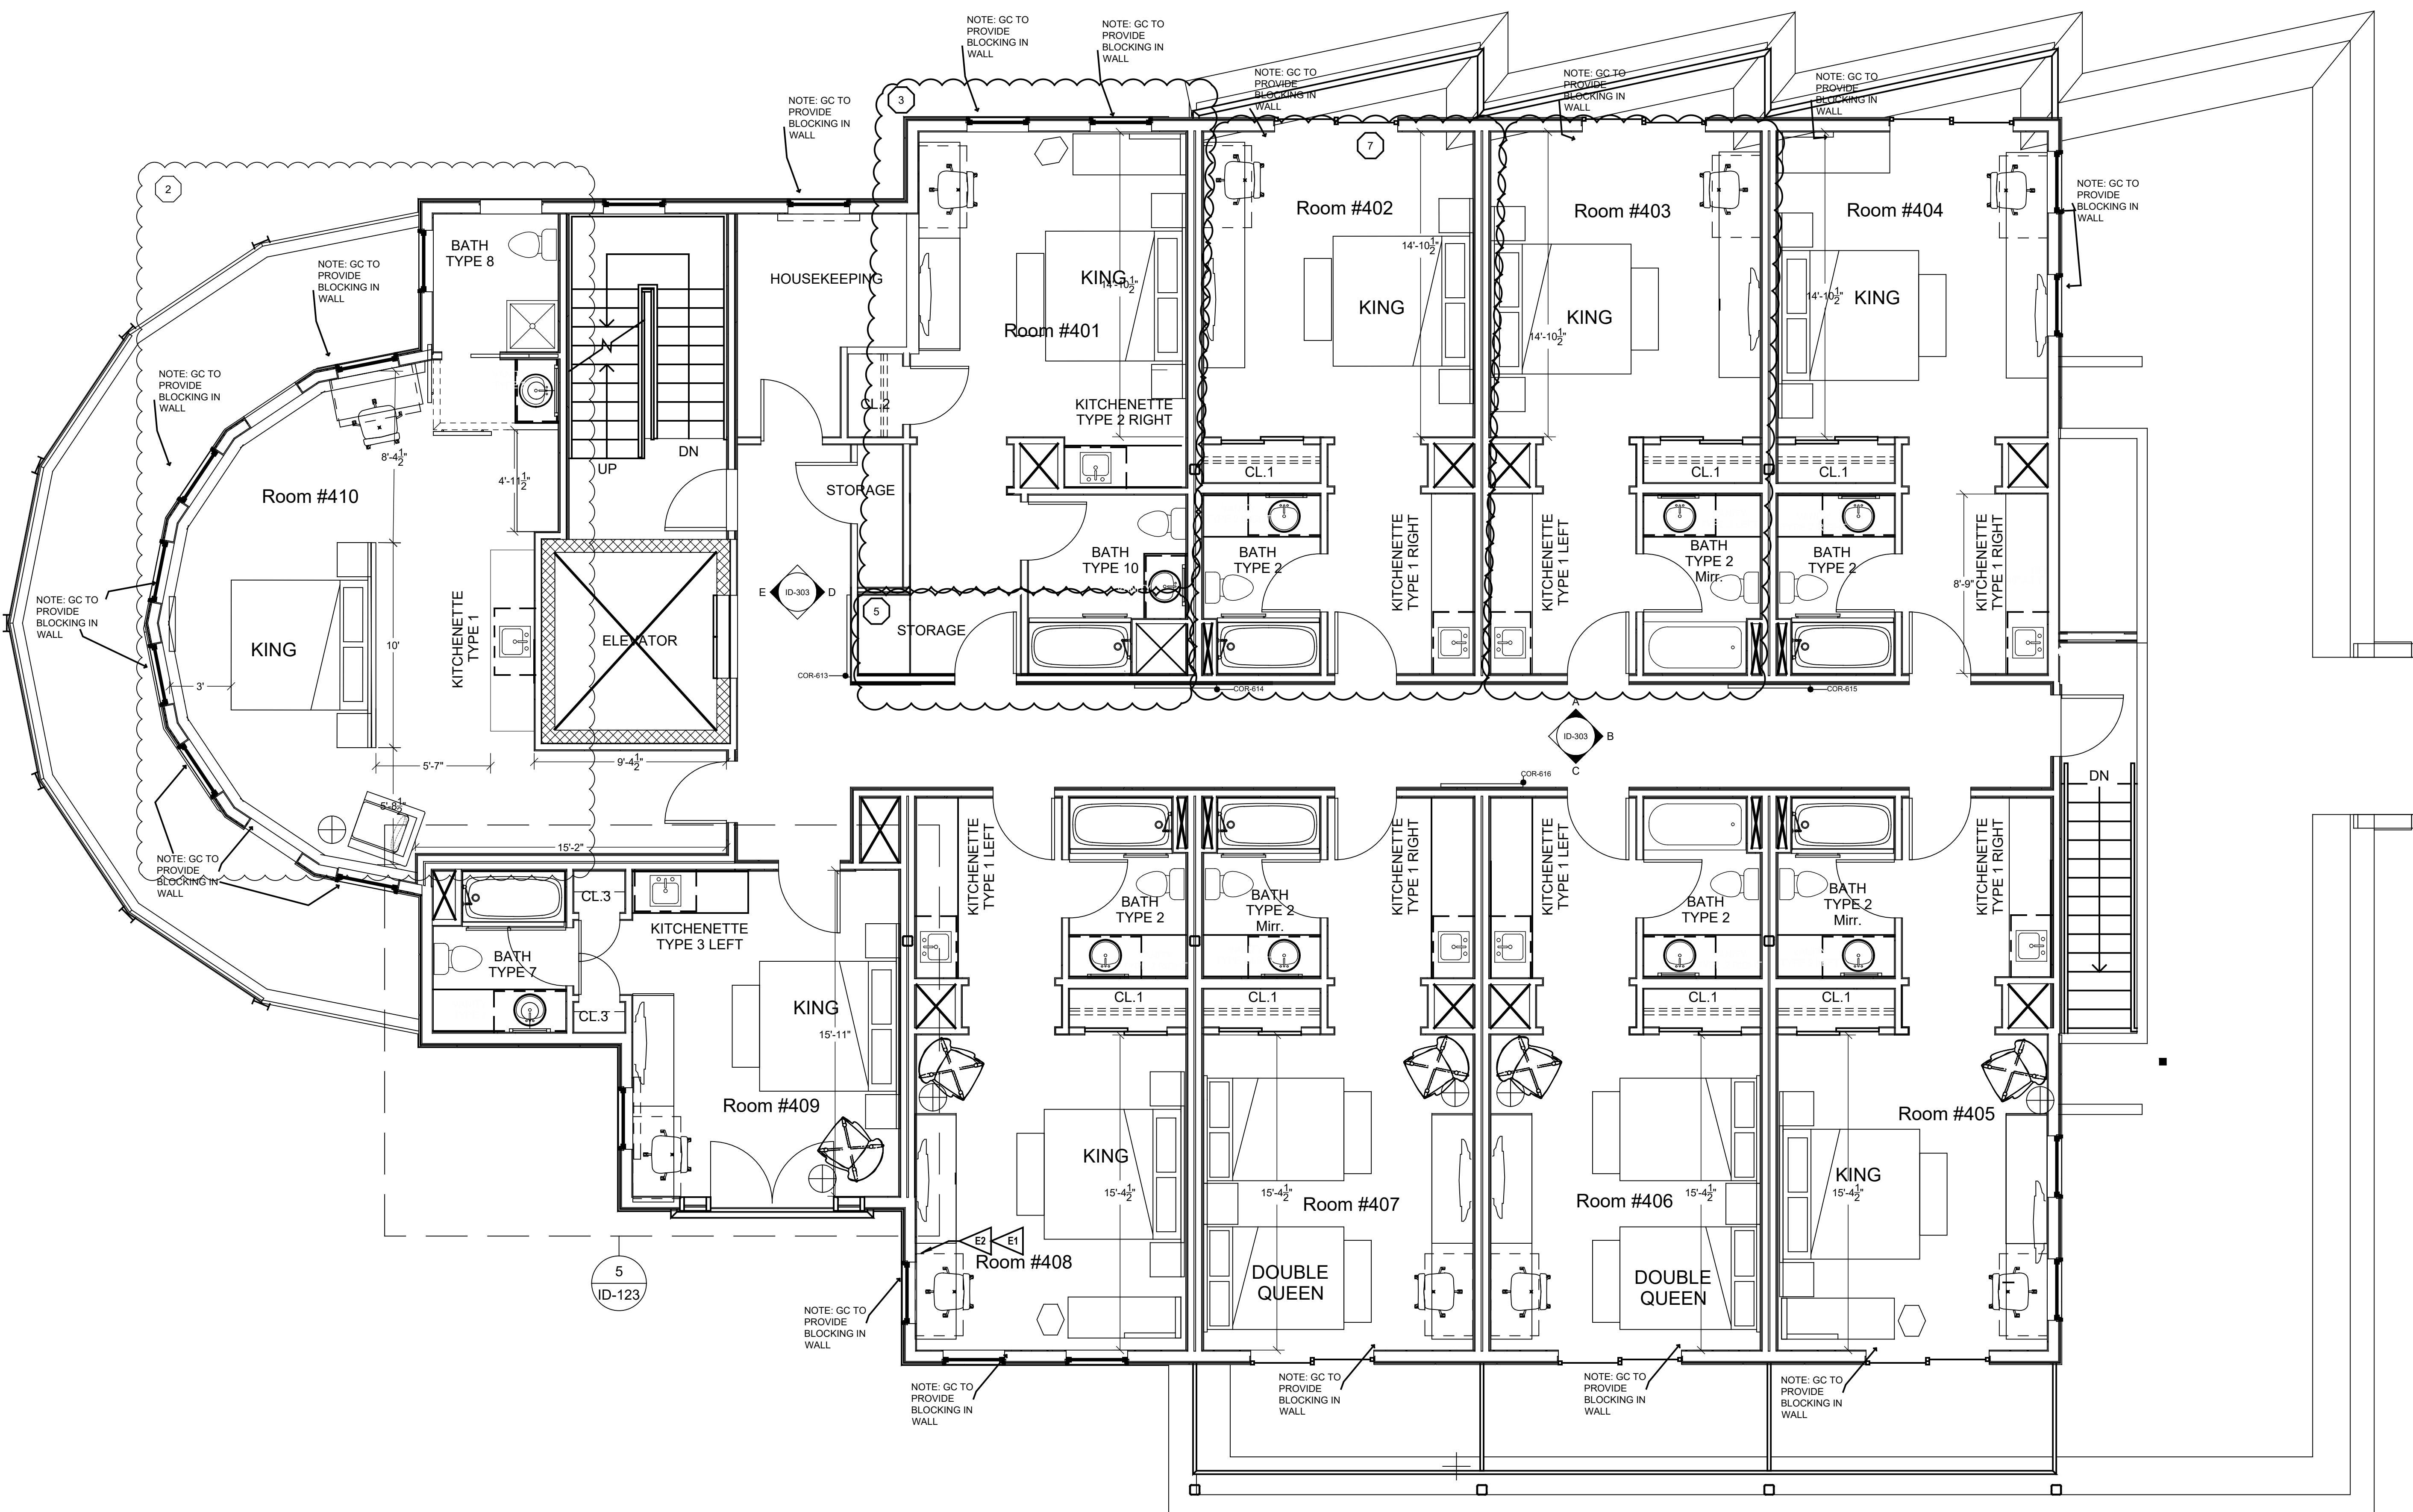

1 4TH FLOOR LAYOUT
Scale: 1/4" = 1'-0"

Scale: 1/4" = 1'-0"

GENERAL NOTES

1. DIMENSIONS ARE TO FACE OF PARTITION UNLESS NOTED OTHERWISE. HOLD MINIMUM CLEAR DIMENSIONS.
2. ELECTRICAL OUTLETS SHOWN ON MECH/ELEC/PLUMB PLAN AND ON ELEVATIONS ARE FOR DEVICES AND FIXTURES SPECIFIED. ADDITIONAL OUTLETS MAY BE REQUIRED BY LOCAL BUILDING CODES.
3. ALL DUPLEX RECEPTACLES TO BE INSTALLED @ 18" AFF UNO TYP.
4. ALL ELECTRICAL DIMENSIONS ARE TO THE CENTERLINE UNLESS NOTED OTHERWISE.
5. G.C. TO PROVIDE BLOCKING AND / OR STRAPPING FOR ALL ITEMS ATTACHED TO WALLS OR MOUNTED TO CEILING.

CRITERIA NOTES

CRITERIA NOTES ARE SHOWN CATEGORIZED BY DISCIPLINE AND COULD BE INTERPRETED TO APPLY TO MORE THAN ONE DISCIPLINE. FOR EFFICIENCY, NOTES ARE ONLY SHOWN UNDER ONE PREDOMINANT DISCIPLINE. CONSULTANTS SHOULD FAMILIARIZE THEMSELVES WITH ALL CRITERIA NOTES.

A0 ARCHITECTURAL


A89 PROVIDE BLOCKING AS REQUIRED.
A90 TUBS ADDED TO ROOMS 403 AND 406

ID0 INTERIOR DESIGN

ID3 ALL EXTERIOR CORNERS SHALL HAVE FULL HEIGHT CORNER GUARDS, PER FINISH INDEX.

E0 ENGINE

- E1 GANG OUTLETS AND SWITCHES AT THESE LOCATIONS @ HEIGHT SHOWN.
- E2 WALL OUTLETS SHALL NOT OCCUR IN SAME WALL CAVITY OF ADJACENT GUESTROOMS. TYPICAL.
- E3 EXHAUST FAN LOCATION.
- E4 OPTIONAL PHONE OUTLET AT DESK.
- E6 MASTER LIGHT SWITCH WITH SIGNAGE TO CONTROL ALL HARDWIRED LIGHTS IN GUESTROOM WITH EXCEPTIONS OF BATHROOM.
- E8 PROVIDE DATA, TV CABLE, & DUPLEX OUTLET DEDICATED TO TV. MOUNT AT HEIGHT SHOWN ON DRAWING.

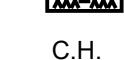SYMBOL LEGEND	
	SHEET NUMBER DRWG. NUMBER W/ DETAIL APPEARS
	INTERIOR ELEVATION DRWG. NUMBER W/ INTERIOR ELEVATION APPEARS
	FINISH TAG
	FURNITURE TAG
	C.H.
	CEILING HEIGHT

BEACON STREET HOTEL

**371 BEACON STREET
SOMERVILLE, MA**

YOUNG CONSTRUCTION

OUR DESIGN

STREET
ON, MA 01536
-6022
SMITH4@GMAIL.COM
JSMITH-DESIGNS.COM

K SMITH, NCIDQ, NEWH

studio | 55 east
INSPIRED INTERIORS

GINEER

STRUCTURAL ENGINEER

DRAWINGS ARE NOW AND DO REMAIN
THE PROPERTY OF JS DESIGNS. USE
THE PLANS OR ANY
UNAUTHORIZED REPRODUCTION OF THIS DESIGN
IN WHOLE OR IN PART WITHOUT EXPRESS
CONSENT IS PROHIBITED AND
WILL RESULT IN THE FULLEST EXTENT OF
LAW.

umber: BEASOM
8/2020

ONS

DESCRIPTION	DATE
NEW SHEET	7/17/2019
ADDED #410	7/31/2019
MADE #401 NON ADA	
OFFIT @ 7'-0" @ ENTRY	
IRE PANEL/PLMB CHASE	
REVISED CDS	11/27/2019
OOM LAYOUT CHANGES	2/28/2020
PDATE VANITIES AND ITCHENETTES	4/6/2023
INSTALL PLAN	10/11/2023
OOR ADJUSTMENTS	10/18/2023

VERALL 4TH LOOR FF&E LAYOUT

D-103

PROJECT NAME	BEACON STREET HOTEL
PROJECT ADDRESS	371 BEACON STREET SOMERVILLE, MA
CLIENT	YOUNG CONSTRUCTION

INTERIOR DESIGN
JS DESIGNS
59 EAST STREET N.GRAFTON, MA 01536 T:617-410-6022 E:JESSKSMITH4@GMAIL.COM W:WWW.JSMITH-DESIGNS.COM
PRINCIPAL: JESSICA K SMITH, NCIDQ, NEWH

G:\Shared\driven\Studio 59 East\Office\Logo\JS LOGO.jpg

CONSULTANTS:
LANDSCAPE ARCHITECT

CIVIL ENGINEER

STRUCTURAL ENGINEER

MEP ENGINEER

THESE DRAWINGS ARE NOW AND DO REMAIN
THE SOLE PROPERTY OF JS DESIGNS. USE
OF THESE PLANS OR ANY
FORM OF REPRODUCTION OF THIS DESIGN
IN WHOLE OR IN PART WITHOUT EXPRESS
WRITTEN CONSENT IS PROHIBITED AND
SHALL RESULT IN THE FULLEST EXTENT OF
PROSECUTION UNDER LAW

REGISTRATION


Project number: BEASOM
Date: 2/28/2020
Drawn by: GDH
Checked by: JKS
Scale: AS NOTED

REVISIONS

NO.	DESCRIPTION	DATE
1	UPDATE FLOOR PLAN	8/17/2023
2	DOOR ADJUSTMENTS	10/18/2023

OVERALL 5TH
FLOOR FF&E
LAYOUT

ID-104

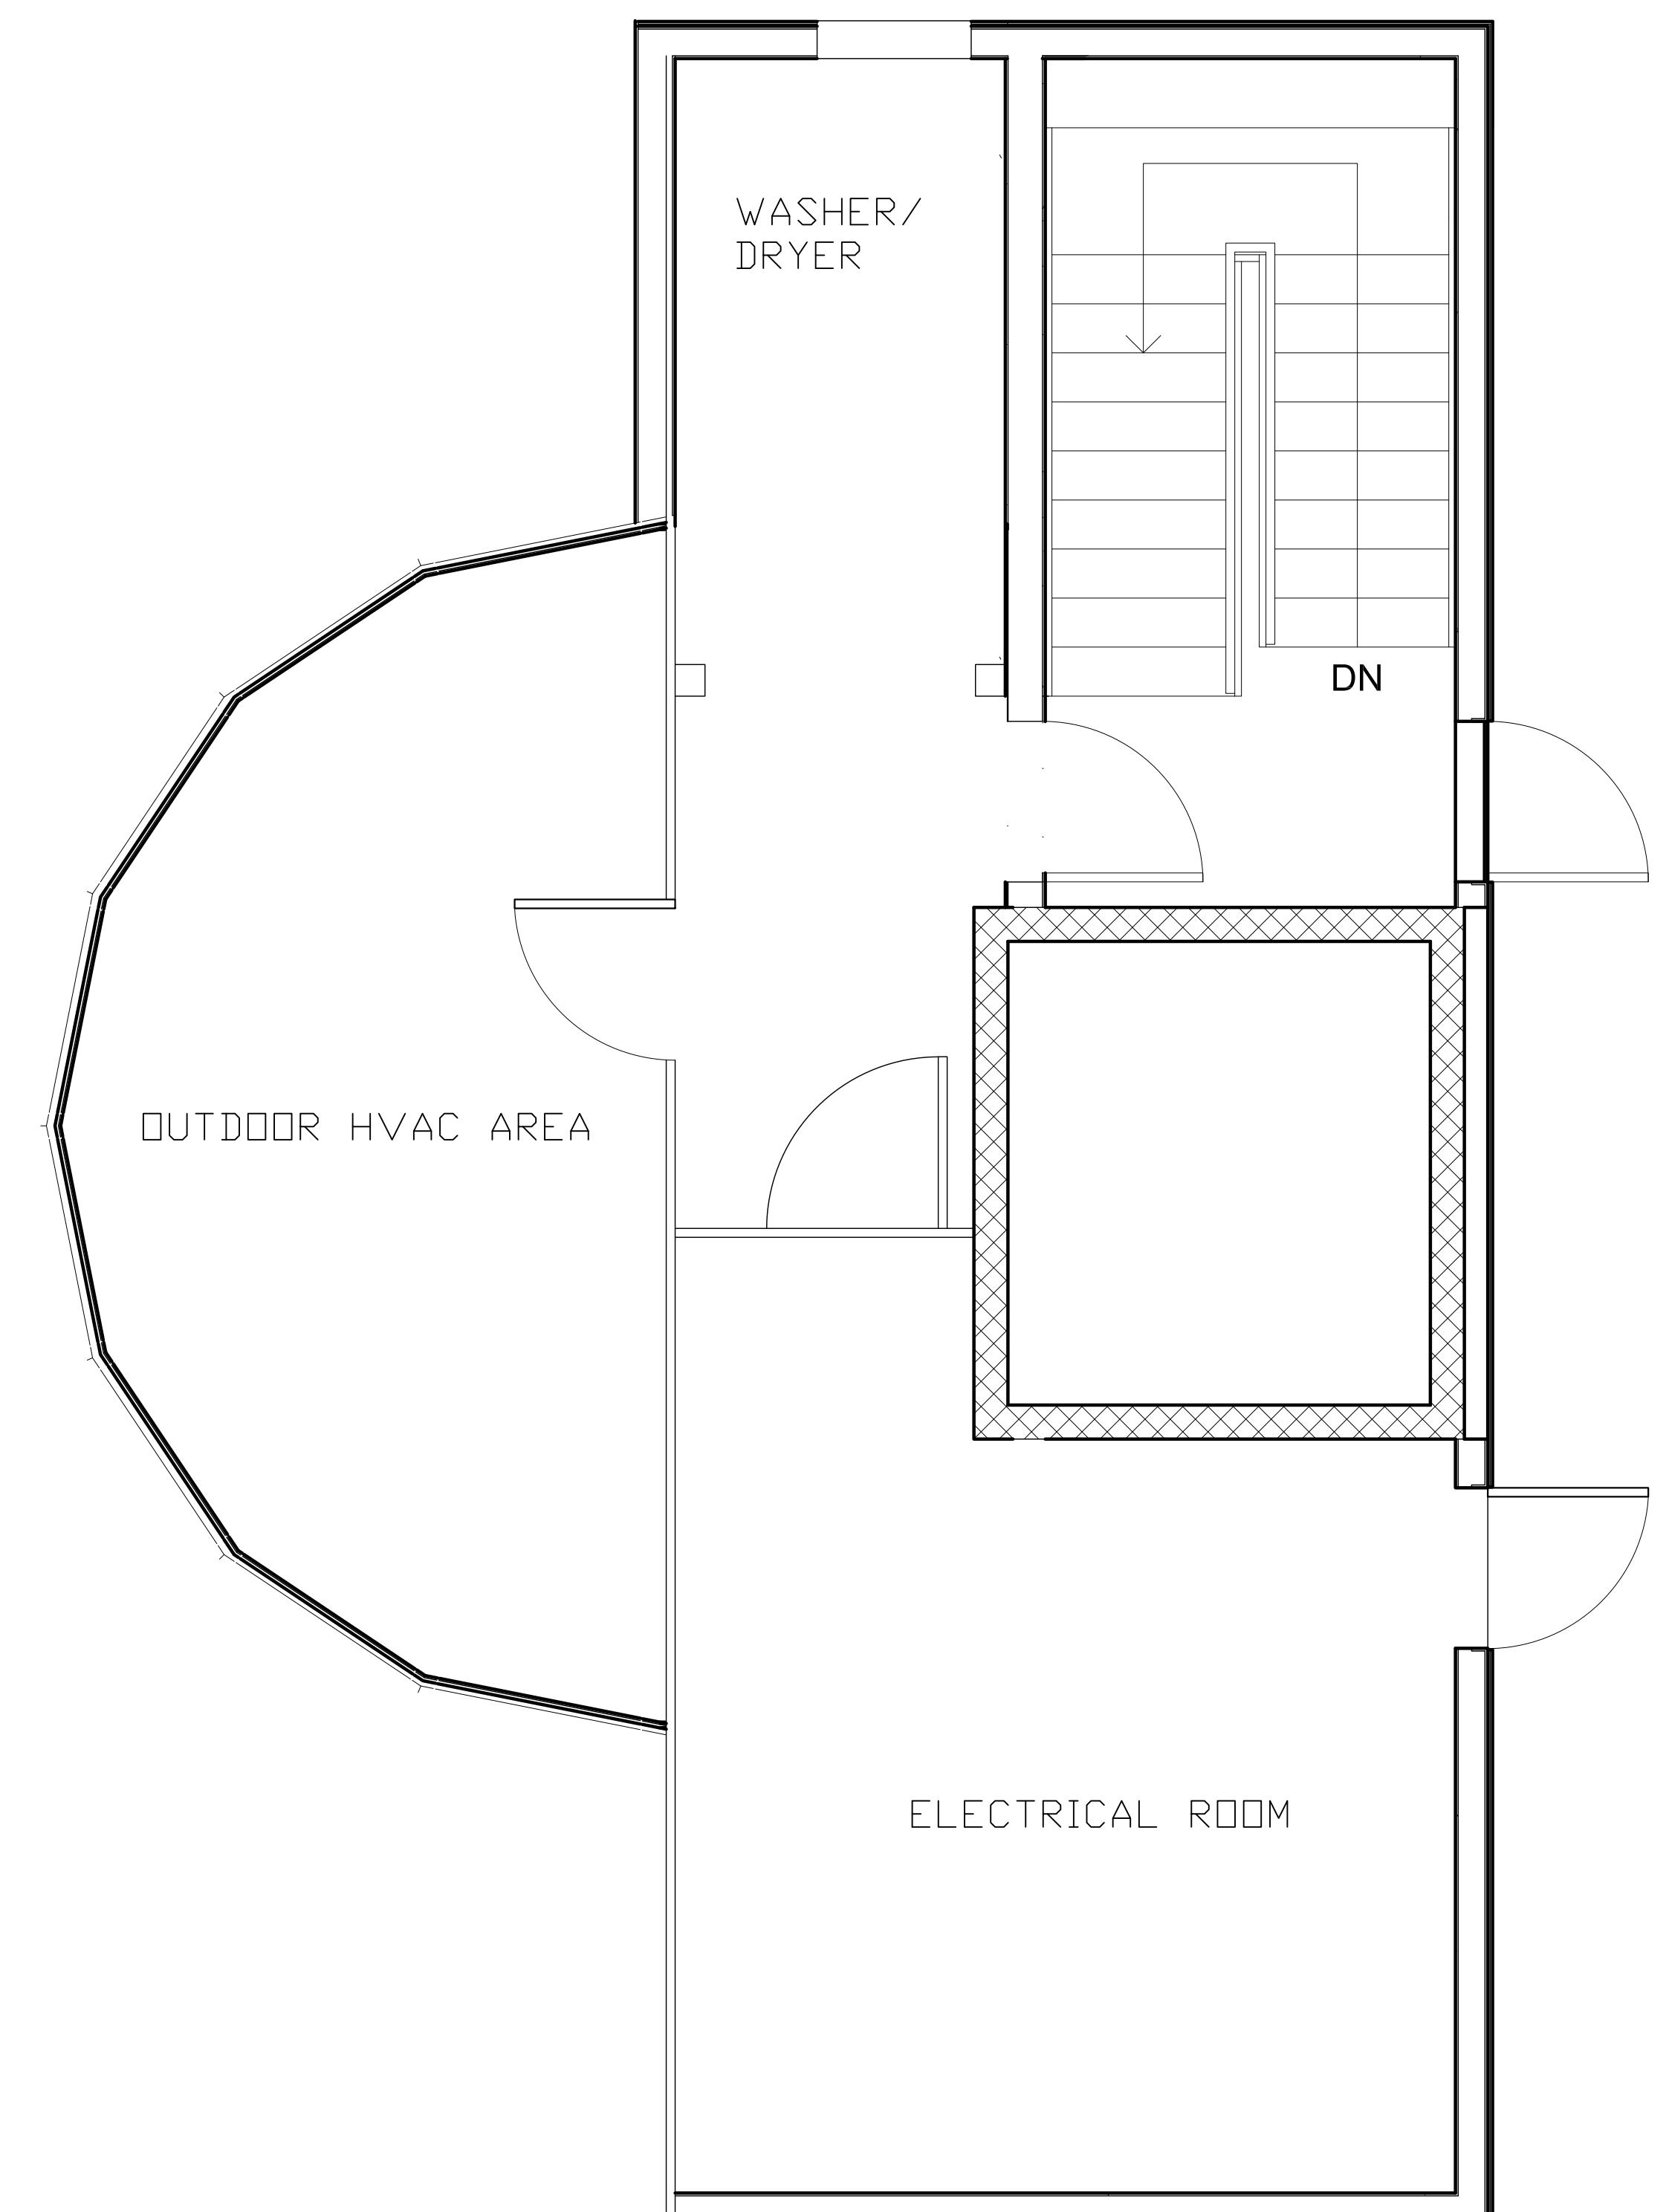

LICENSING COMMISSION LICENSE APPLICATION

City of Somerville, Commonwealth of Massachusetts

Application #: AL25-000039

File #: 25-031554

Business Name: MKG Corporation

Application Type: Package Store (with alcohol)

Location: 350 Brodway

APPLICANT

Company Name: Law Office of Arthur M. Pearlman

Business Address:

P.O. Box 2507
Framingham, MA 01703-2507

Legal Name of the Proposed Licenseholder (Name of Corporation, LLC, Partnership/LLP, Trust, Sole Proprietor, Other) MKG Corporation

DBA Name 350 Food Mart

In the last 5 years, have you been found guilty, liable, or responsible, in any judicial or administrative proceeding, for any violation of the City Wage Theft Ordinance or any State or Federal laws or regulations regulating the payment of wages? No

Manager of your establishment Vishal Ghai

Will you offer seating for the consumption of food on premises? (Food includes non-alcoholic beverages) No

Number of floors on the premises 1

Name of floor (Basement, balcony, Main, 2nd floor, etc.) Main

Number of rooms 1

Square footage 2795

Number of seats (enter 0 if you are not serving food on premises) 0

Square footage 0

Number of entrances into the indoor premises 2

Number of exits from the indoor premises 2

Number of rooms indoors 1

Total square footage indoors 2795

Total seating capacity indoors 0

Total square footage outdoors 0

Total seating capacity outdoors 0

Total seating capacity	0
Are you an Educational Institution?	No
Are you a Farmer Pourer?	No
Are you a Package Store?	Wine and Malt
Are you a Private Club?	No
Are you a Restaurant/Common Victualer?	No
Are you an Inn?	No
Days and hours of operation to serve, sell or distribute alcohol indoors	Monday - Saturday 8:00am - 11:00 pm Sunday 10:00 am - 11:00 pm
7. Sunday (From - Time)	***CLOSED***
7. Sunday (From - AM/PM)	***CLOSED***
7. Sunday (To - Time)	***CLOSED***
7. Sunday (To - AM/PM)	***CLOSED***
7. Monday (From - Time)	***CLOSED***
7. Monday (From - AM/PM)	***CLOSED***
7. Monday (To - Time)	***CLOSED***
7. Monday (To - AM/PM)	***CLOSED***
7. Tuesday (From - Time)	***CLOSED***
7. Tuesday (From - AM/PM)	***CLOSED***
7. Tuesday (To - Time)	***CLOSED***
7. Tuesday (To - AM/PM)	***CLOSED***
7. Wednesday (From - Time)	***CLOSED***
7. Wednesday (From - AM/PM)	***CLOSED***
7. Wednesday (To - Time)	***CLOSED***
7. Wednesday (To - AM/PM)	***CLOSED***
7. Thursday (From - Time)	***CLOSED***
7. Thursday (From - AM/PM)	***CLOSED***
7. Thursday (To - Time)	***CLOSED***
7. Thursday (To - AM/PM)	***CLOSED***
7. Friday (From - Time)	***CLOSED***
7. Friday (From - AM/PM)	***CLOSED***
7. Friday (To - Time)	***CLOSED***
7. Friday (To - AM/PM)	***CLOSED***
7. Saturday (From - Time)	***CLOSED***
7. Saturday (From - AM/PM)	***CLOSED***
7. Saturday (To - Time)	***CLOSED***

7. Saturday (To - AM/PM) ***CLOSED***

Will you offer Entertainment indoors(recorded music, tvs, performers, djs, dancing, etc.)? No

Total Devices indoors 0

Will you offer Entertainment outdoors(recorded music, tvs, performers, djs, dancing, etc.)? No

Describe any other businesses serving alcohol on the premises N/A

Have you obtained an alcohol license before? No

Have you ever had a license denied, revoked, or suspended? No

Have you ever received a Notice of Violation? No

Describe your outreach to the Ward of Alderman and the neighborhood E-mail

Will you be paying by debit or credit card No

You must read and accept the above stated terms & conditions Yes

LICENSING COMMISSION LICENSE APPLICATION

City of Somerville, Commonwealth of Massachusetts

Application #: ALM26-000002

File #: 26-000407

Business Name: L'Emporio Inc d/b/a Olivia's Kitchen

Amendment Type: Pledging Stock or License, Changing Owners, Officers or Directors

Location: 711 BROADWAY

APPLICANT

Company Name: L'EMPORIO INC

Business Address:

303 MAIN ST
STONEHAM, MA 02180

Enter your current business license # AL25-000029

Do you currently serve alcohol? Yes

ARE YOU CHANGING THE NAME OF YOUR BUSINESS? No

ARE YOU CHANGING YOUR MANAGER? No

**ARE YOU TRANSFERRING/ISSUING/PLEDGING STOCK,
OR ARE YOU CHANGING DIRECTORS/OFFICERS
/PARTNERS/TRUSTEES?** Yes

Are you transferring/issuing/pledging stock? No

Are you changing directors/officers/partners/trustees? Yes

**List the current directors/officers/partners/trustees with
their titles** Simona Sbano

**List the proposed directors/officers/partners/trustees
with their titles** Simona Sbano Salvatore Lo Brutto

**ARE YOU ALTERING YOUR EXISTING PREMISES OR
OUTDOOR SEATING? SELECT YES TO INCLUDE
OUTDOOR SEATING FOR LICENSE** No

**ARE YOU ADDING, OR ENDING, THE SERVICE OF
CORDIALS AND LIQUEURS?** No

ARE YOU CHANGING YOUR HOURS OF OPERATION? No

ARE YOU CHANGING YOUR ENTERTAINMENT? No

Total Devices indoors 0

Total Devices Outdoors 0.0

Are you changing the type of alcohol you serve? No

Have you ever received a Notice of Violation? No

**You must read and accept the above stated terms &
conditions** Yes

**You must read and accept the above stated terms &
conditions**

Yes

Approved By: