



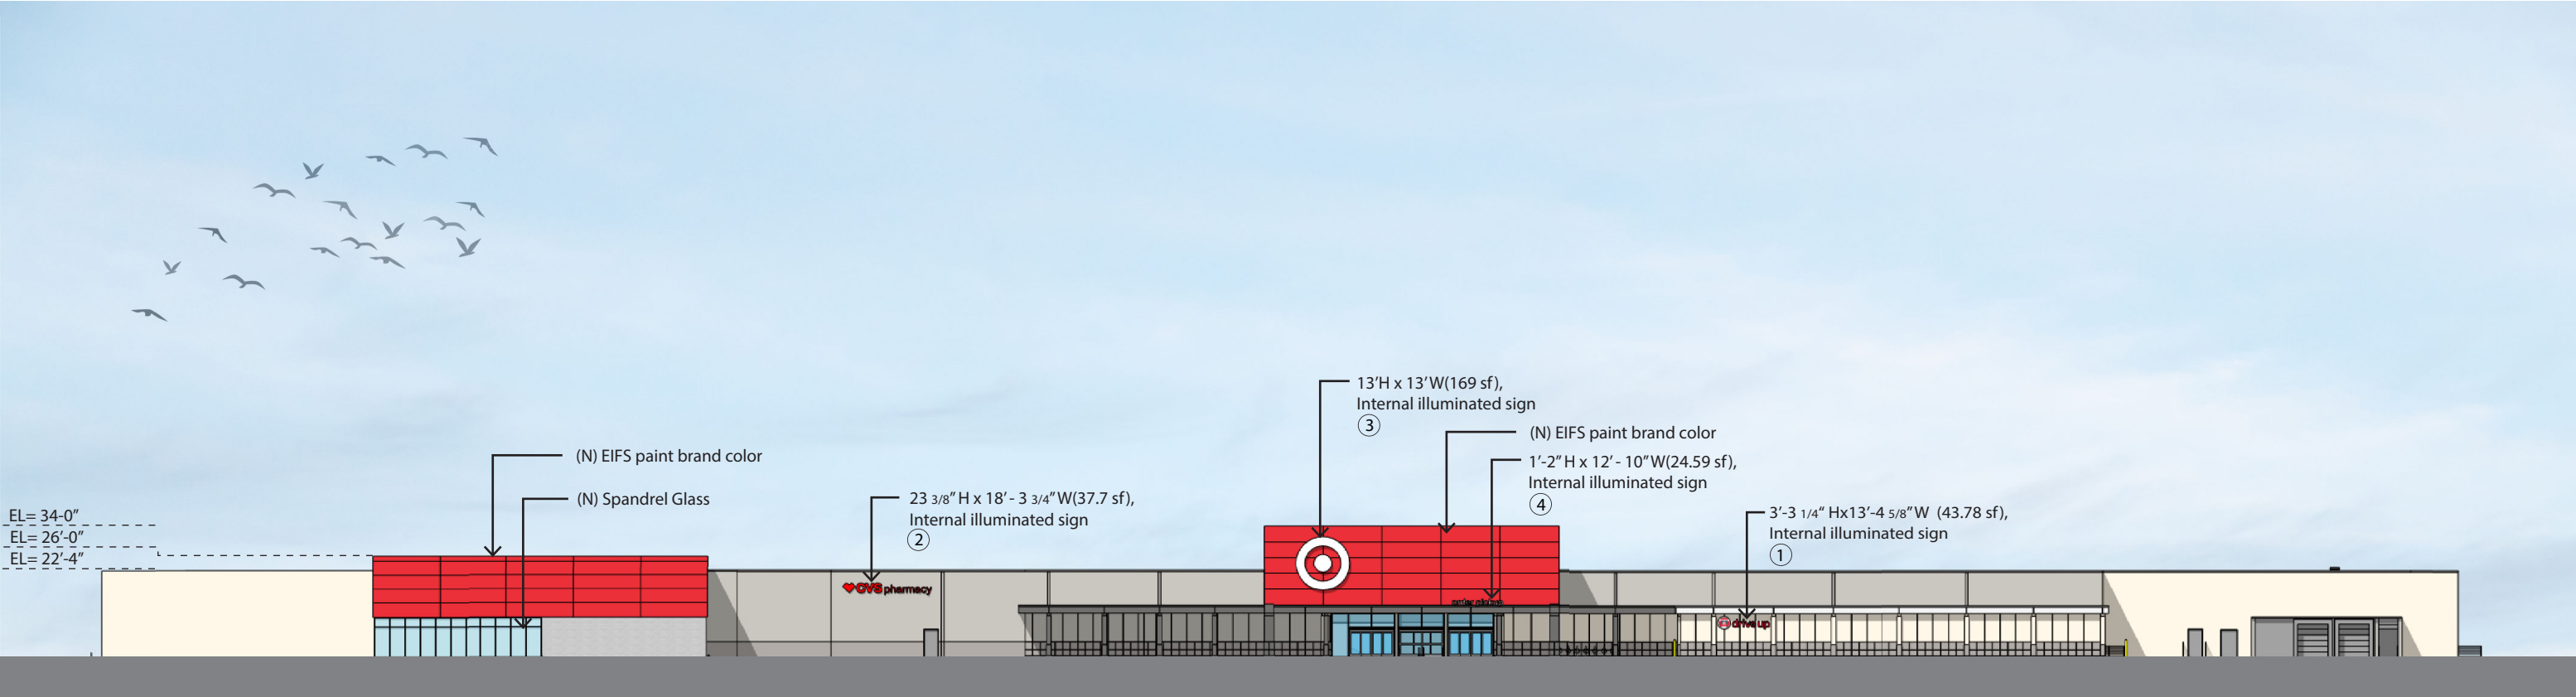


Front Elevation

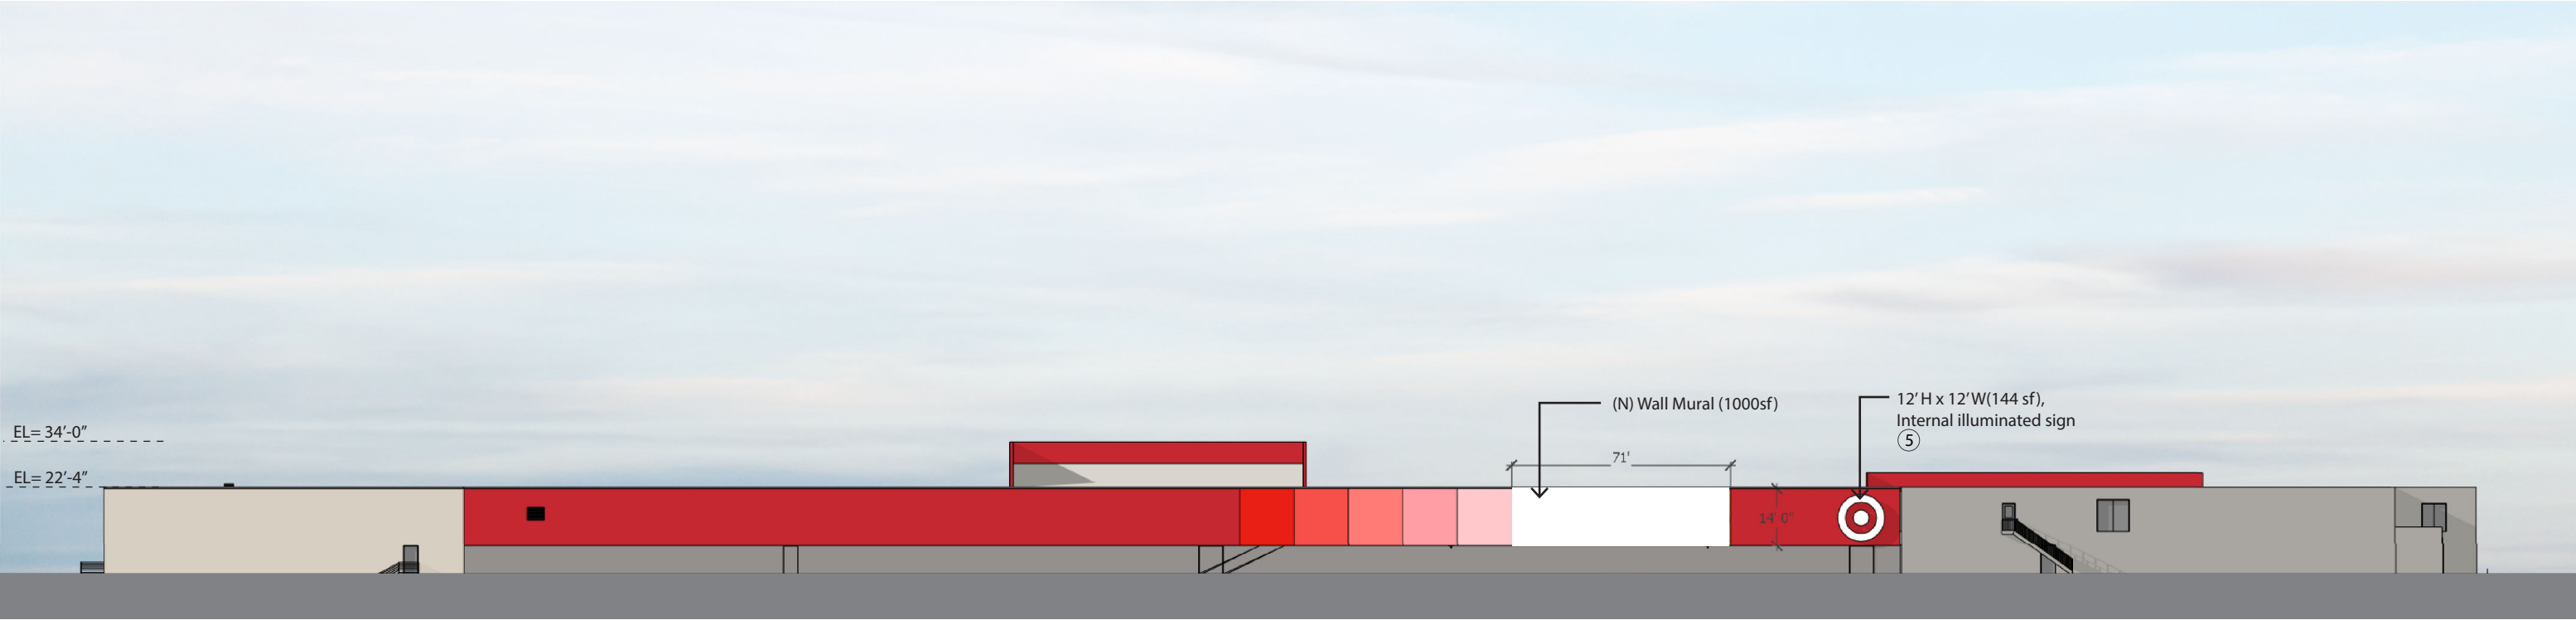

Rear Elevation

SIGN AREAS	
SIGN 1:	43.78sf
SIGN 2:	37.7sf
SIGN 3:	169 sf
SIGN 4:	24.59 sf
SIGN 5:	144 sf
TOTAL: 419.07 sf	


MURAL: 1000 sf

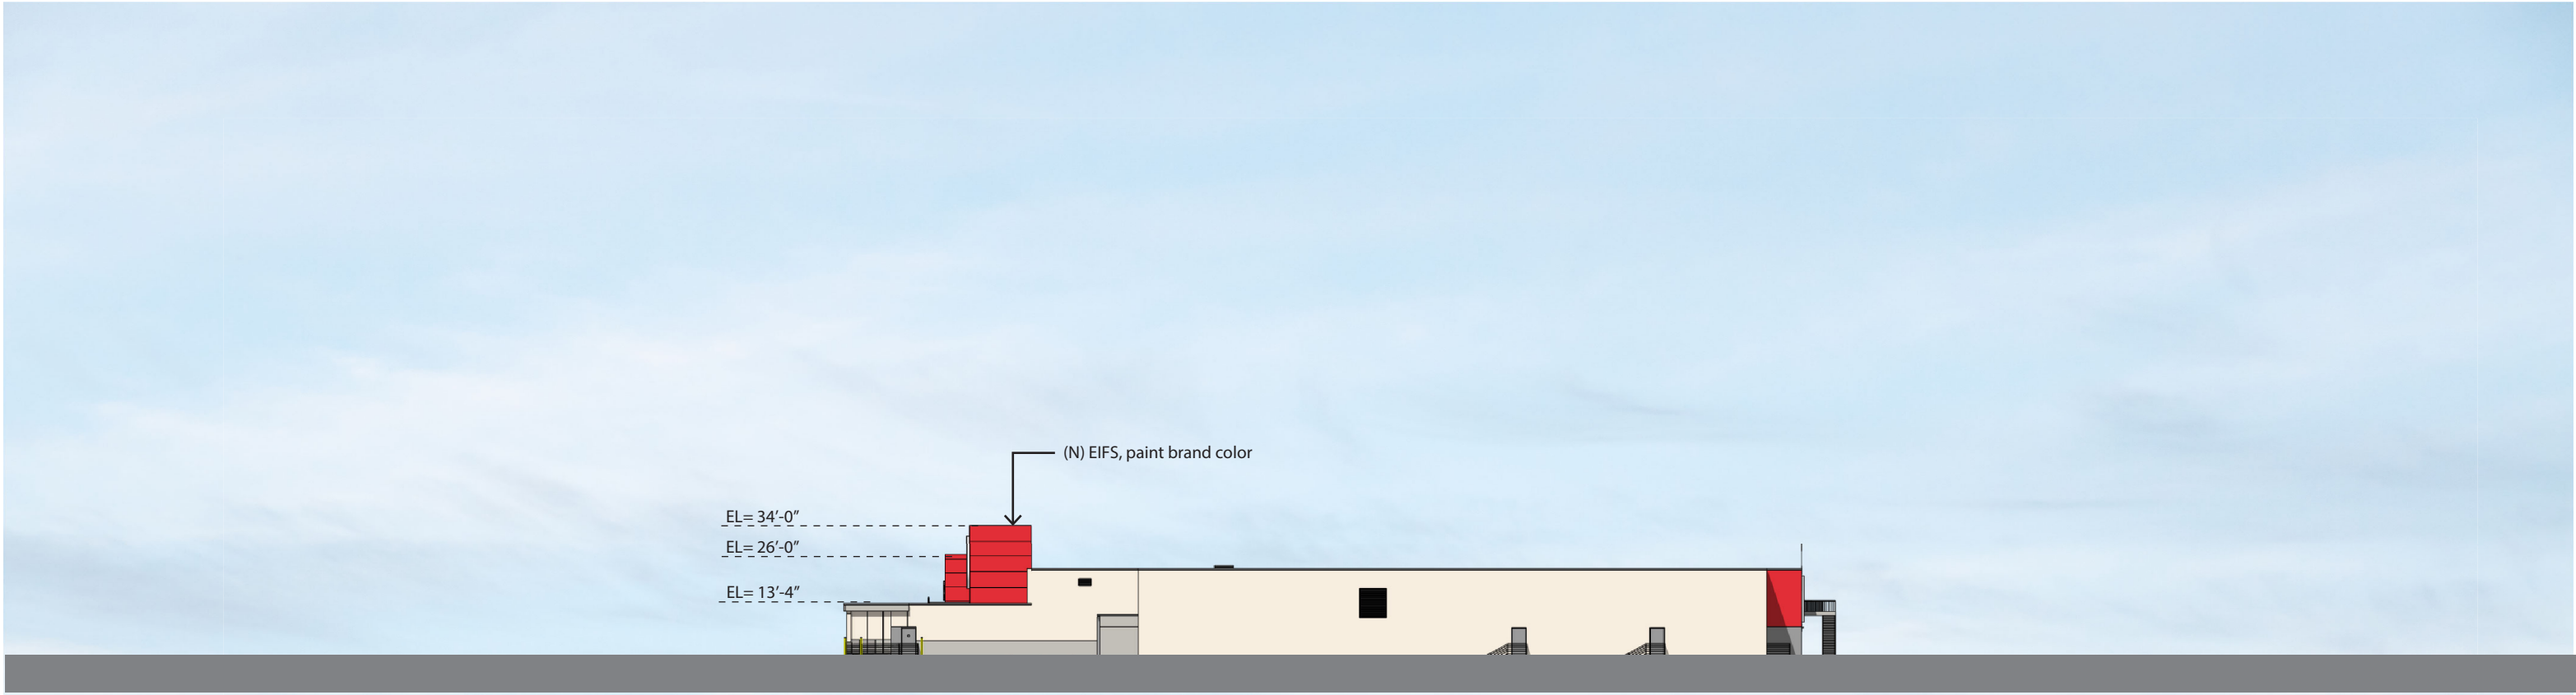


Right Elevation



Left Elevation

 


C-205
Benjamin Moore BM#HC-172
Revere Pewter

 

C-218
Sherwin Williams SW# 7018
Dovetail




C-204
Sherwin Williams SW# 7019
Gauntlet Gray

 


C-217
Sherwin Williams SW# 7020
Black Fox



C1-Brand Color
PPG

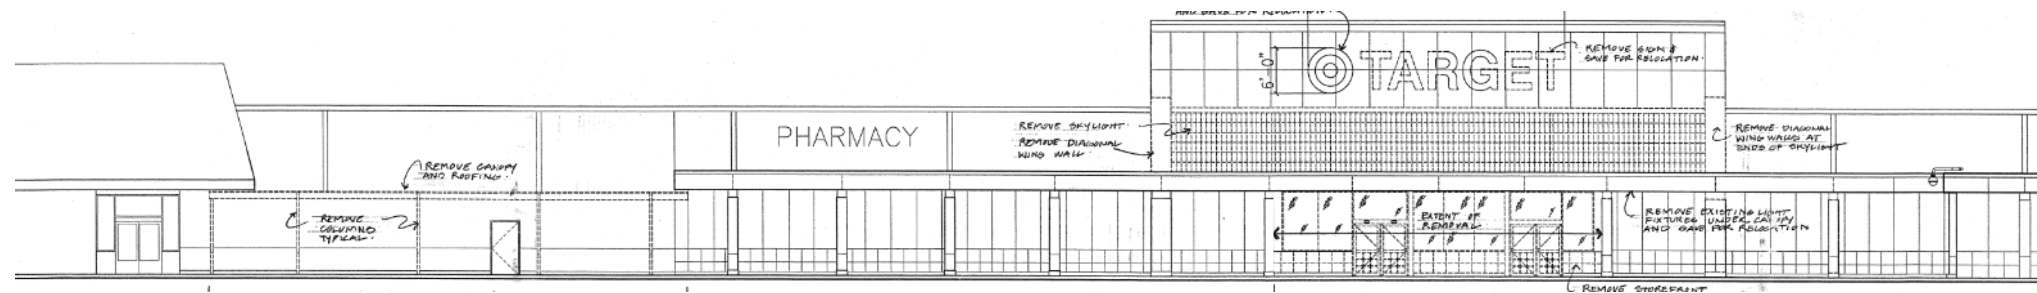


Front Elevation

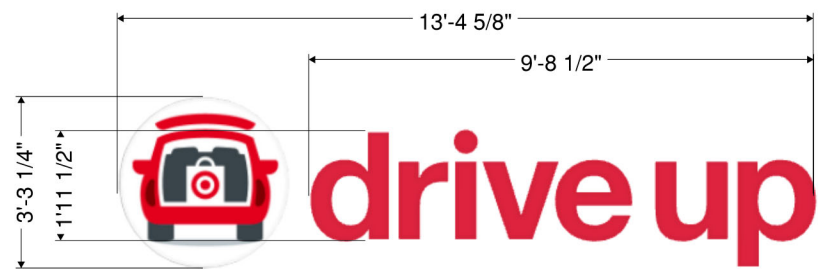

1	SIGN TYPE	SQ. FT (1 BOX)
	DriveUp	43.78sf




2	SIGN TYPE	SQ. FT (1 BOX)
	IL-24-CL	37.7sf

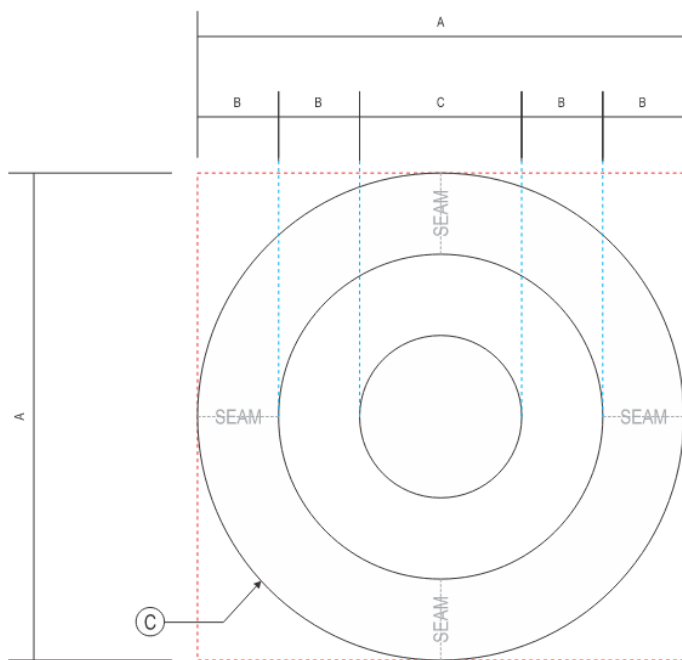


3	SIGN TYPE	A	B	C	LOGO RETAINER	SQ. FT.
	LL156	13'-0"	2'-2"	4'-4"	1 1/2"	169

5	SIGN TYPE	A	B	C	LOGO RETAINER	SQ. FT.
	LL144	12'-0"	2'-0"	4'-0"	1 1/2"	144

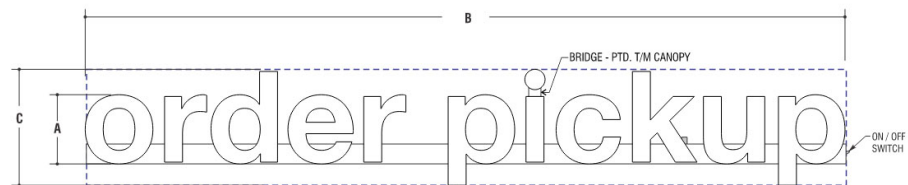

4	SIGN TYPE	A	B	C	AMPS CIRCUITS	SQ.FT.
	OPU14-WIRE-W	1'-2"	12'-10"	1'-11"		24.59

T-1441 Somerville, MA: Proposed Floor Plan

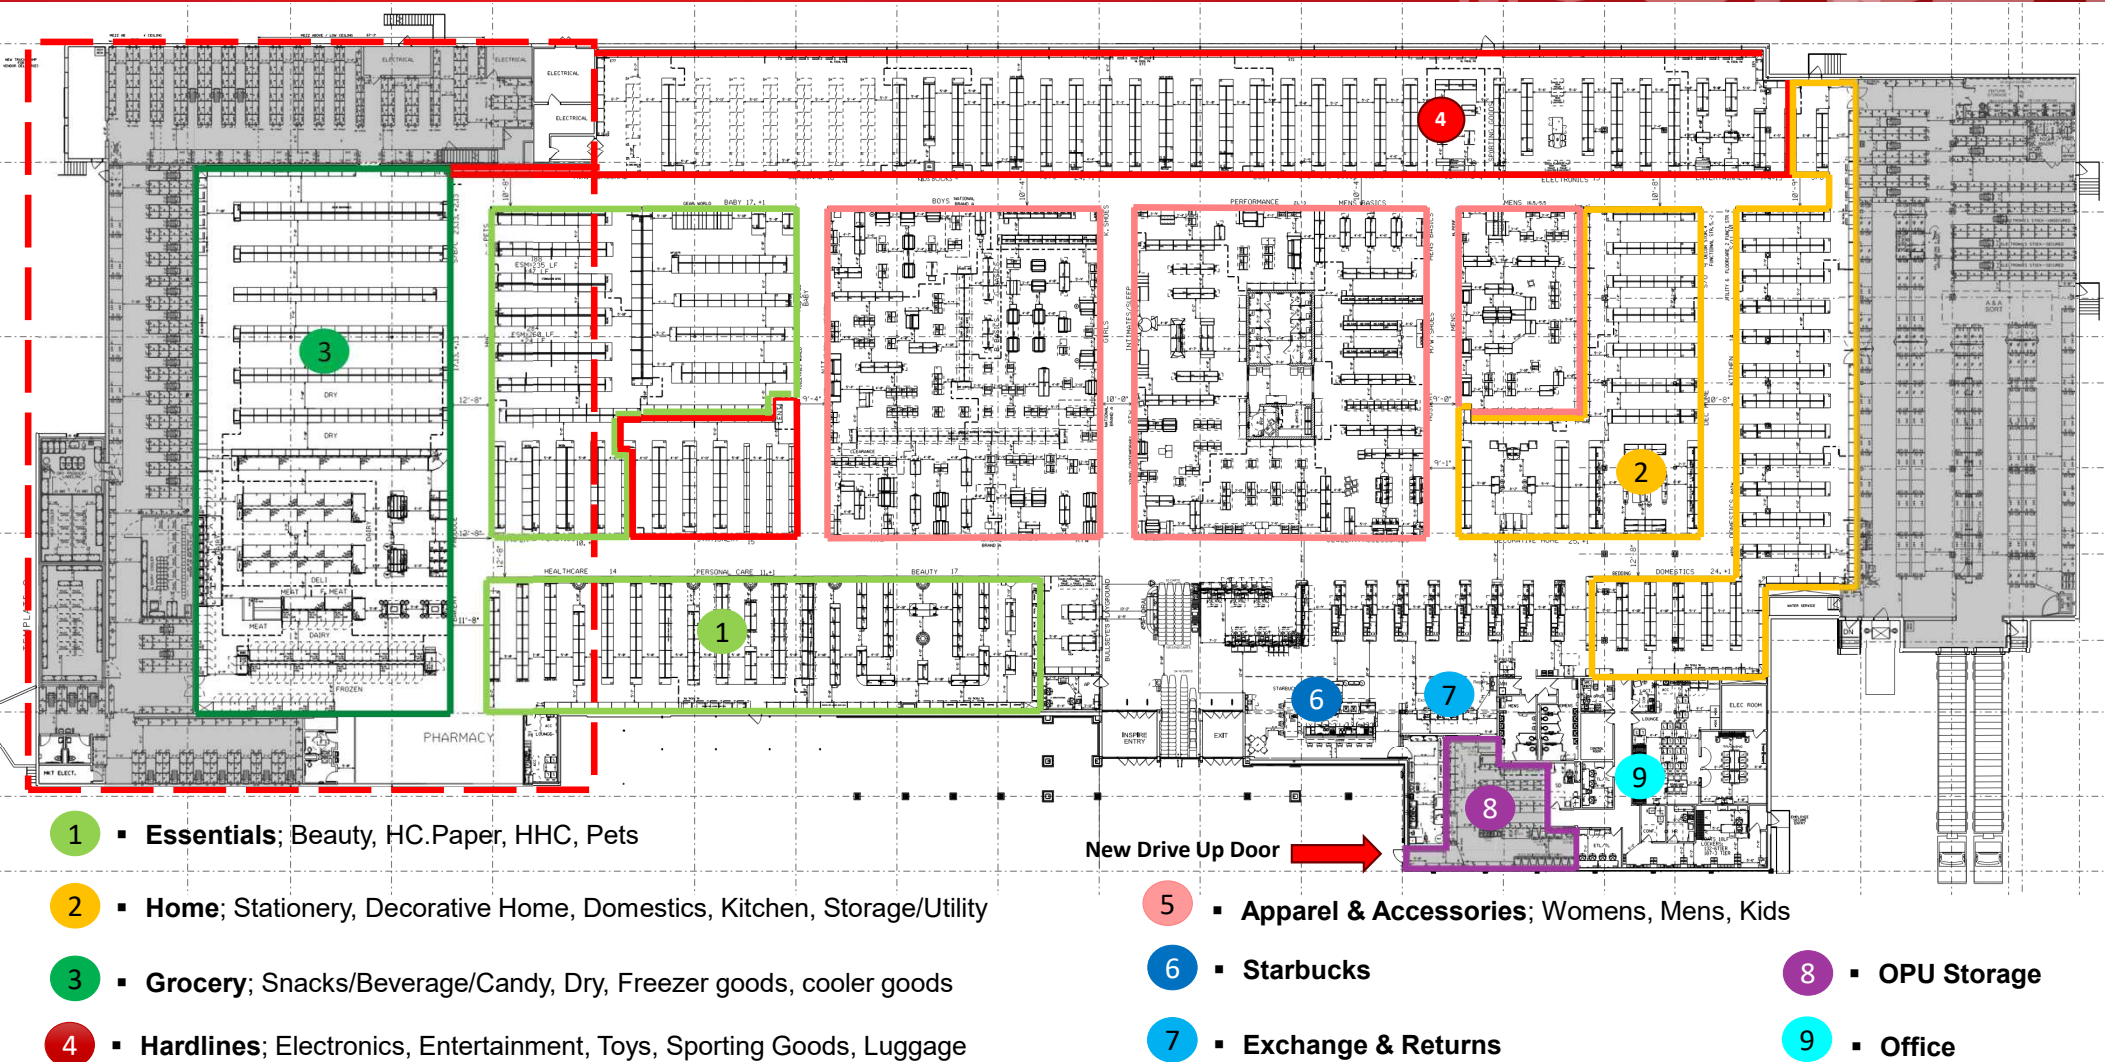

Wall Sign		Min Required	Max Required	Existing	Proposed 1	Proposed 2	Proposed 3	Proposed 4	Proposed 5
	Size								
	Area		40 Sq Ft	70 Sq Ft	43.78 Sq Ft	37.7 Sq Ft	169 Sq Ft	24.59 Sq Ft	144 Sq Ft
	Width		90% of Façade	70 Ft	13.38 Ft	18.33 Ft	13 Ft	12.83 Ft	12
	Height	1 ft	4 Ft	10 Ft	3.27 Ft	23.03 Ft	13 Ft	1.92 Ft	12
	Lettering								
	Width		75% of Sign Width	49%	72%	83%	No Letters	100%	No Letters
	Height		75% of Sign Height	60%	61%	100%	No Letters	60%	No Letters
	Projection From Façade		6 inches		5 inches	3 inches	6 inches	5 inches	6 inches
	Raceway Height		50% of Letter Height		29%	4.10%	7.40%	50%	8.00%
	Number of Signs								
	Tenant		1		N/A				
	Corner Tenant		2	1	5				

Wall Mural		Min Required	Max Required	Existing	Proposed
	Size				
	Area		1000 Sq Ft		1000 SF
	Width		50 ft		71 Ft
	Height		50 ft		14 Ft
	Location				
	Height above Ground		1 Story		2 Stories
	Number of Signs		1		1