



CITY OF SOMERVILLE
Commonwealth of Massachusetts
93 Highland Avenue
Somerville, MA 02143
(617) 625-6600

SPECIAL ALCOHOL APPLICATION - Special Alcohol License

File #: 26-024516
License #: SAL26-000035
Address: 255 WASHINGTON ST
Licensee: Margaret Morrissey Warehouse XI

# of days	1
Is your Special Alcohol License related to a separate Public Event License application?	No
What is the name of your event?	Get2TheGig music events
Where will your event take place?	Warehouse XI
Describe your event in detail:	Bands playing music
What is your name?	Margaret Morrissey
Organization name (if none, write None):	None
Are you the party applying for the Special Alcohol License?	Yes
Have you received a Special Alcohol License in the past?	Yes
Please Describe:	Last month
What is your contact phone number?	
What is your contact email address?	
Please re-enter your contact email address here to ensure accuracy:	
Alcohol Service Begins date:	09/19/2026

Alcohol Service Begins time:	07:00 PM
Alcohol Service Ends date:	09/18/2026
Alcohol Service Ends time:	11:00 PM
Would you like to request additional dates?	Yes
Please enter the dates and times: (maximum 10 separated by commas)	9/19/2026,9/25/2026,9/26/2026
Are you requesting more than 10 dates?	No
Confirm that you are applying for a Special Alcohol License to serve or sell alcohol to the public	Yes
What type of alcohol will you be serving?	Wine & Beer/Malt
In the last 5 years, have you been found guilty, liable, or responsible, in any judicial or administrative proceeding, for any violation of the City Wage Theft Ordinance or any State or Federal laws or regulations regulating the payment of wages? City Wage Theft Ordinance	No
What is the budget for this event?	509.00
Will your event be indoors or outdoors?	Indoors
What is the maximum capacity for your indoor event?	150
Estimated number of people attending your event:	100
Estimated maximum attendance at your event at one time:	160
Will your event have food?	No
Will your event feature open grilling?	No
Will your event have any structures? Structures include, but are not limited to, tents and bouncy houses.	No
Will there be any amplified music of any kind at your event?	Yes
Small Bluetooth speaker	1
Large powered speakers	0

Live band with powered speakers	1
Confirm that you have read and understand the city's Noise Control Ordinance, located at: Code of ordinances	Yes
Will your event have restrooms?	Yes
Please describe the restrooms being provided, and if you are providing portable toilets, state how they will be delivered and removed:	3 bathrooms
If granted, confirm that you will be purchasing the alcohol for your Special Alcohol License from an authorized distributor. The current list of authorized distributors can be found here: Authorized sources	Yes
If granted, further confirm that you understand that you <u>cannot</u> purchase the alcohol for your Special Alcohol License from a liquor or package store.	Yes
If granted, will your alcohol server(s) be TIPS certified (or similar)?	Yes
Confirm that you understand that a fire and/or police detail may be required as a condition of approval for this license, and that if it is, you will be contacted by a representative from the respective department and will be responsible for any associated costs.	Yes

Approved By:
 Albert Bargoot, Approved
 Francis Otting, Approved
 Mackenzie Richardson, Approved



CITY OF SOMERVILLE
Commonwealth of Massachusetts
93 Highland Avenue
Somerville, MA 02143
(617) 625-6600

SPECIAL ALCOHOL APPLICATION - Special Alcohol License

File #: 26-024320

License #: SAL26-000034

Address: 11 SANBORN AVE

Licensee: Meredith Conroy David Caizzi and Meredith Conroy Halloween Party

# of days	1
Is your Special Alcohol License related to a separate Public Event License application?	No
What is the name of your event?	David Caizzi and Meredith Conroy Halloween Party
Where will your event take place?	Warehouse XI
Describe your event in detail:	A Halloween party style wedding reception following our elopement one month prior. The event will have approximately 110 people in attendance and will have an open bar from 6pm to 11pm. We will serve catered buffet style food as well. For a bartending service, we are using Slainte Bartending which is both insured and TIPS certified.
What is your name?	Meredith Conroy
Organization name (if none, write None):	None
Are you the party applying for the Special Alcohol License?	Yes
Have you received a Special Alcohol License in the past?	No
What is your contact phone number?	

What is your contact email address?

Please re-enter your contact email address here to ensure accuracy:

Alcohol Service Begins date: 10/24/2026

Alcohol Service Begins time: 06:00 PM

Alcohol Service Ends date: 10/24/2026

Alcohol Service Ends time: 11:00 PM

Would you like to request additional dates? No

Confirm that you are applying for a Special Alcohol License to serve or sell alcohol to the public No

In the last 5 years, have you been found guilty, liable, or responsible, in any judicial or administrative proceeding, for any violation of the City Wage Theft Ordinance or any State or Federal laws or regulations regulating the payment of wages? [City Wage Theft Ordinance](#) No

What is the budget for this event? 20000.00

Will your event be indoors or outdoors? Indoors

What is the maximum capacity for your indoor event? 150

Estimated number of people attending your event: 110

Estimated maximum attendance at your event at one time: 110

Will your event have food? Yes

Please describe: Catered dinner served buffet style. Stationary dessert tables

Will your event feature open grilling? No

Will your event have any structures? Structures include, but are not limited to, tents and bouncy houses. No

Will there be any amplified music of any kind at your event? Yes

Small Bluetooth speaker 0

Large powered speakers	1
Live band with powered speakers	0
Confirm that you have read and understand the city's Noise Control Ordinance, located at: Code of ordinances	Yes
Will your event have restrooms?	Yes
Please describe the restrooms being provided, and if you are providing portable toilets, state how they will be delivered and removed:	There are restrooms available in the venue itself.
If granted, confirm that you will be purchasing the alcohol for your Special Alcohol License from an authorized distributor. The current list of authorized distributors can be found here: Authorized sources	Yes
If granted, further confirm that you understand that you <u>cannot</u> purchase the alcohol for your Special Alcohol License from a liquor or package store.	Yes
If granted, will your alcohol server(s) be TIPS certified (or similar)?	Yes
Confirm that you understand that a fire and/or police detail may be required as a condition of approval for this license, and that if it is, you will be contacted by a representative from the respective department and will be responsible for any associated costs.	Yes

Approved By:

LICENSING COMMISSION LICENSE APPLICATION

City of Somerville, Commonwealth of Massachusetts

Application #: ALM26-000028

File #: 25-026548

Business Name: Wildgrain Bakehouse

Amendment Type: Changing Manager, Changing
Operating Hours, Changing Entertainment

Location: 29 PROPERZI WAY

APPLICANT

Company Name: Wildgrain

Business Address:

48 Grove St

Somerville, MA 02144

Enter your current business license #

AL25-000034

Do you currently serve alcohol?

No

ARE YOU CHANGING THE NAME OF YOUR BUSINESS?

No

ARE YOU CHANGING YOUR MANAGER?

Yes

Name of old manager

Gene Buonaccorsi

Name of new manager

Jacob Schaub

**ARE YOU TRANSFERRING/ISSUING/PLEDGING STOCK,
OR ARE YOU CHANGING DIRECTORS/OFFICERS
/PARTNERS/TRUSTEES?**

No

**ARE YOU ALTERING YOUR EXISTING PREMISES OR
OUTDOOR SEATING? SELECT YES TO INLCUDE
OUTDOOR SEATING FOR LICENSE**

No

**ARE YOU ADDING, OR ENDING, THE SERVICE OF
CORDIALS AND LIQUEURS?**

No

ARE YOU CHANGING YOUR HOURS OF OPERATION?

Yes

How many years have you operated at this location?

1

**Do you offer seating for the consumption of food on
premises? changinghours**

Yes

Do you serve, sell or distribute alcohol indoors?

No

Proposed hours to serve food indoors

Sunday - Wednesday: 7am - 7pm Thursday - Saturday: 7am
- 8pm

Current hours to serve food indoors

Sunday: 8am - 2pm Monday - Wednesday: 7am - 2pm
Thursday - Saturday: 7am - 7pm

ARE YOU CHANGING YOUR ENTERTAINMENT?

Yes

Are you changing your entertainment indoors?

Yes

Are you changing your indoor seating layout in any way?

Yes

Describe the types of entertainment you will offer indoors	Small format 1-3 person music sets. When active would remove 2 seats from our sating layout.
Will the entertainment indoors be accessible to all ages and all classes of the public?	Yes
Are you adding, removing, or changing entertainment devices indoors?	No
Total Devices indoors	0
Are you adding, removing, or changing live performance areas indoors?	Yes
Describe the entertainment by performers indoors: (Musicians, comedians, actors, athletes, DJs, etc.)	Musicians / DJs doing "coffee shop" sets.
Proposed number of stages or separate areas of entertainment indoors	1
Current number of stages or separate areas of entertainment indoors	0
Are you adding, removing, or changing areas for patrons to perform indoors (dancing, darts, karaoke, etc.)?	No
Are you adding, removing, or changing your entertainment outdoors?	No
Have you ever had any license denied, revoked, or suspended?	No
Total Devices Outdoors	0.0
Have you ever received a Notice of Violation?	No
almln the last 5 years, have you been found guilty, liable, or responsible, in any judicial or administrative proceeding, for any violation of the City Wage Theft Ordinance or any State or Federal laws or regulations regulating the payment of wages?
City Wage Theft Ordinance	No
You must read and accept the above stated terms & conditions	Yes
You must read and accept the above stated terms & conditions	Yes

Approved By:

Albert Bargoot, Approved

Marcello Fernandes, Approved

Francis Otting, Approved

Mackenzie Richardson, Approved

LICENSING COMMISSION LICENSE APPLICATION

City of Somerville, Commonwealth of Massachusetts

Application #: AL26-000015

File #: 26-011018

Business Name: Casa Mexico Taqueria Pizzeria, LLC

Application Type: Common Victualer (without alcohol)

Location: 362 MYSTIC AVE

APPLICANT

Company Name: Casa Mexico Taqueria Pizzeria LLC

Business Address:

362 Mystic Ave

Somerville, MA 02145

Business Ownership Type

LLC

Legal Name of the Proposed Licenseholder (Name of Corporation, LLC, Partnership/LLP, Trust, Sole Proprietor, Other)

Casa Mexico Taqueria Pizzeria

Name

Juan Pineda

Name

Juan Pineda

Name

Juan Pineda

Name

Juan Pineda

DBA Name

Casa Mexico Taqueria Pizzeria

In the last 5 years, have you been found guilty, liable, or responsible, in any judicial or administrative proceeding, for any violation of the City Wage Theft Ordinance or any State or Federal laws or regulations regulating the payment of wages?

No

Manager of your establishment

Casa Mexico Taqueria Pizzeria

Will you offer seating for the consumption of food on premises? (Food includes non-alcoholic beverages)

Yes

Number of floors on the premises

1

Name of floor (Basement, balcony, Main, 2nd floor, etc.)¹

Main Floor

Number of rooms¹

1

Square footage¹

1800

Number of seats (enter 0 if you are not serving food on premises)¹

30

Square footage²

0

Number of entrances into the indoor premises

2

Number of exits from the indoor premises

2

Will you offer seating outdoors in season?	No
Number of rooms indoors	1
Total square footage indoors	1800
Total seating capacity indoors	30
Total square footage outdoors	0
Total seating capacity outdoors	0
Total seating capacity	30
Are you an Educational Institution?	No
Are you a Farmer Pourer?	No
Are you a Package Store?	No
Are you a Private Club?	No
Are you a Restaurant/Common Victualer?	Yes
Are you an Inn?	No
Days and hours of operation to serve food indoors	11:00AM - 11:00PM all seven days
Will you offer Entertainment indoors(recorded music, tvs, performers, djs, dancing, etc.)?	No
Total Devices indoors	0
Will you offer Entertainment outdoors(recorded music, tvs, performers, djs, dancing, etc.)?	No
Describe any other businesses serving alcohol on the premises	N/A
Have you obtained an alcohol license before?	No
Have you ever had a license denied, revoked, or suspended?	No
Have you ever received a Notice of Violation?	No
Describe your outreach to the Ward of Alderman and the neighborhood	Sent notice by email
Will you be paying by debit or credit card	No
You must read and accept the above stated terms & conditions	Yes

FIRE ALARM SYMBOLS

- LF LOW FREQUENCY HORN
- HS HORN STROBE
- ST STROBE
- PS PULL STATION
- CO/GAS CO/GAS DETECTION RELAY
- ANN ANNUNCIATOR
- KB KNOX BOX
- BEACON BEACON
- HEAT HEAT
- SMOKE SMOKE
- SMOKE/CO SMOKE/CO

A-RECEIVING AREA.
28 RECEIVING

B-STORAGE

- 8 FREEZER.
- 9 REFRIGERATOR.
- 10 WALKING COOLER.
- 11 SALAD PREP. REFRIGERATOR.
- 12 ICE CREAM REFRIGERATOR.
- 18 SHELVES DRY FOOD.
- 27 LOCKERS

C-PREPARATION

- 21 PREPARATION TABLE 1.
- 22 PREPARATION TABLE 2.
- 23 PREPARATION TABLE 4.
- 30 FLOOR MIXER.
- 31 DOUGH SHEETER.
- 32 FOOD SCALE.
- 33 MICROWAVE.

D- COCKING


- | UNDER HOOD | | OUT HOOD |
|-------------------------|------|----------|
| 1 BLODGETT PIZZA OVEN. | 0" | 60" |
| 2 6 BURNER GAS RANGE. | 36" | |
| 3 GYRO BROILER. | 24" | |
| 4 GAS FRYER. | 16" | |
| 5 IRON GRIDDLE. | 48" | |
| 6 TACO GAS RANGE. | 24" | |
| 7 HOOD. | 180" | |
| 8 FIRE SUPPRESSION SYS. | | |

E-SERVING COUNTER AND DINNING AREA

- 25 COUNTER TAKE OUT
- 26 DINNING AREA.

E-SANITATION.

- 13 METAL RACKS.
- 14 3 BAY SINK.
- 15 GREASE TRAP.
- 16 HAND SINK 1.
- 17 HAND SINK 2.
- 19 DUMPSTER.
- 20 TRASH CAN.

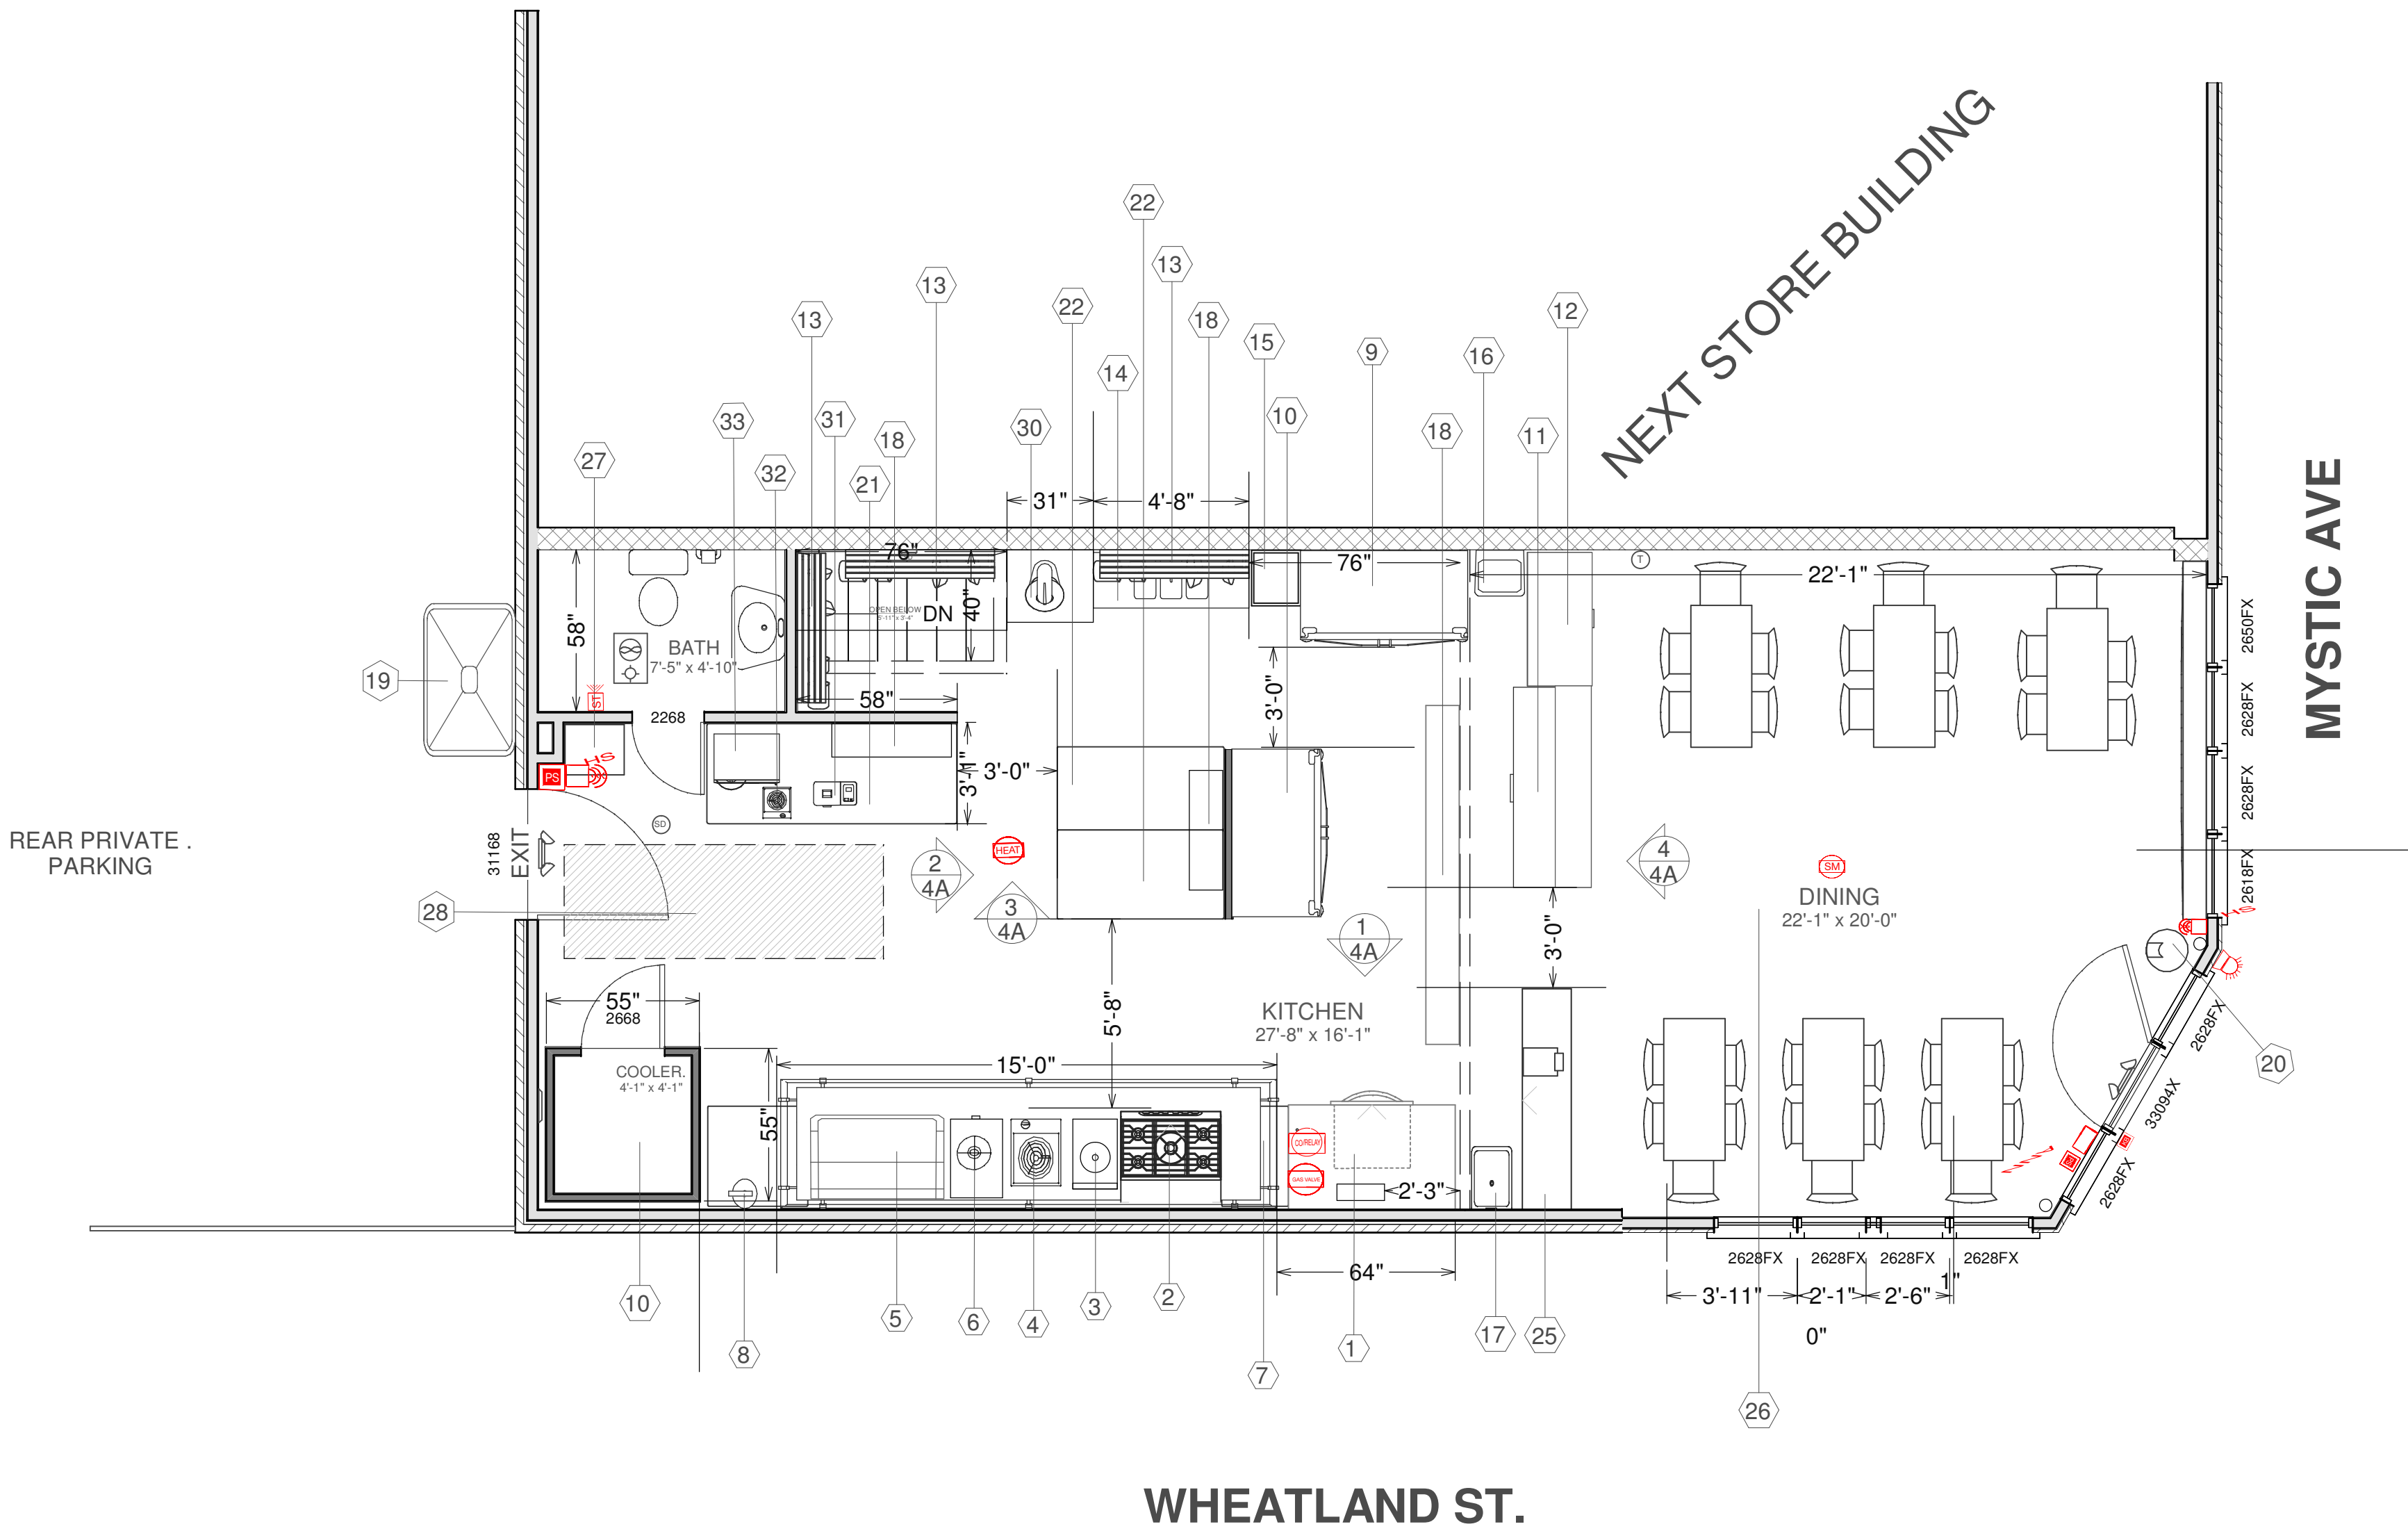

WHEATLAND ST.

1A PROPOSAL LAYOUT FIRST FLOOR
SCALE: 1/4" = 1'-0"

ARCHITECT:



JONATHAN RAISZ
15 CRANSTON ST
BOSTON MA
OFFICE 617 477 9014
CELL 617 785 0779
jonraisz@gmail.com

CASA MEXICO TAQUERIA
PIZZERIA.

362 MYSTIC AVE
SOMERVILLE MA 02145

PROPOSAL
LAYOUT

Revisions:



Scale: AS SHOWN

Date: 6/14/2024

Drawing By: ABELARDO CADAVID

OWNER:

CASA MEXICO
TAQUERIA
PIZZERIA.

Sheet #

3A

Aperitivos/appetizers

Nachos. With chicken& cheese pico de gallo	\$10
Civiche de camaron. With tomatoes onions lemon juice	\$15
Papas fritas con queso. With nacho cheese	\$6
Taquitos dorados. Crispy tacos with chicken or potatoes	\$9
Camarones al ajillo. With white wine garlic infuse	\$14.50
Guacamole. Served with crispy cheaps	\$14

Ensaladas/saldas

Verde. Lettuce avocado tomatoes onions	\$10.50
Cesare. Romain Leettuce crutons parmesan cheese	\$13
Del jardín con camarones. Garden salad with shrimps apples cucumbers carrots celery&ranch dressing	\$17

Tacos

Pastor. Pork marinade with adobo and pineapple	\$5
Suadero. Beef slow cooked	\$5
Lengua. Beef Tongue slow cooked	\$6.25
Longaniza. Mexican chorizo	\$5
Campechano. Saudero&Mexican chorizo	\$5
Pollo. Grilled chicken	\$5

Platillos fuertes / Main course

Bistec encebollado. Steak cooked with onions rice beans	\$20
Pollo ala plancha. grilled chicken served with Mexican rice and beans	\$19
Costillas de puerco en salsa verde. Pork ribs in tomatillo salsa rice-beans	\$20
Pollo en mole. Chicken in special mole sauce Served with rice	\$20
Tilapia frita. Fresh tilapia fry served with salad and rice&beans	\$22
Ceviche de camaron. Tomatoes,onions, cilandro lemon juice	\$20
Enchiladas. Verdes o rojas enmoladas. Served green or red & mole	\$19
Sopa de res healty mexican beef soup	\$20

Fajitas/burritos

Fajitas. bistec o pollo o camaron. With chicken or beef& shrimps rice-beens.
chicken \$23 shrimps \$27 beef \$27

Buritos Asada o pollo o al pastor with beef or pastor or chicken \$14

Sopes. Al pastor o asada o pollo with al pastor or beef or chicken each\$ 4.95

Quezadias. Pollo o al pastor o asada with cheese chicken or beef or al pastor
\$22

Gringas. Al pastor with flour tortilla melted cheese and pineapple \$19

Flautas. Pollo chichen Crispy tacos lettuce cheese cream \$15

Porciones extras /side dish

Arroz,4:50 papas fritas,6 platanos maduros,6 queso fresco,5 ensalada
jardinera,5 guacamole \$, 4.50 pico de gallo,\$2.50 frijol, 3.50, rice beans
french fries,fresh cheese, sweet plaintains, small saldad

Pizzas

Small large

Mozzarella cheese small \$15 large \$21

Chicken Alfredo small \$19 large \$24

Brazilian pizza. with grilled chicken, mozzarella bacon corn small \$18.50
large \$24

Meat lovers. ham, sausages, pepperoni, bacon with ham, pineapple bacon
mozzarella cheese mozzarella small \$18.50 large \$24

Al pastor. marinated pork with pineapple jalapenos mozzarella small \$18
large \$24

4 Quesos. mozzarella parmesan, cheddar feta cheese small \$17 large
\$24.50

Hawaiana. With ham pineapple bacon mozzarella small \$17.50 large \$25

Vegetariana. with broccoli bell peppers mushrooms black olives small \$19
large \$25

BBQ Chicken. Small 17.50 large \$25

Chicken bacon ranch. with grilled chicken bacon mozzarella small \$17 large
\$24.50

Pepperoni. Small \$16.50 large \$23.50

Calzones

Bufalo small \$19

Chicken alfredo small \$21

BBQ small \$20

Cheese small \$16

Vegetales Veggies with mushrooms broccoli onions bell peppers cheese
\$21

Alitas /wings

BBQ \$12 6pc

Buffalo \$12 \$pc

Chicken finger \$14

pizza Side orders only

* small \$ 1.75 each ingredients 2.45 each *large

Mozzarella,salchichas/ sausages piña/pineapple jalapeño/ broccoli
/tomatoes/champiñones/mushrooms/ black olives / onions/
pepperoni/pimiento/bell peppers tocino/bacon ham/jamon
pollo/chicken mais/corn garlic bread \$6

BEBIDAS/DRINKS

JARRITOS. Tamarindo, limon, mandarina, mineragua \$4

12 oz COCALA Botella, cocala \$ 4.75

20 Oz Spite cocola ginger fanta naranja piña \$4.95

2 litros Cocola ginger fanta naranja fanta piña \$6.10

20 oz Gatorade limon naranja fruit punch glacier freeze \$3.75

Agua \$2.50

LICENSING COMMISSION LICENSE APPLICATION

City of Somerville, Commonwealth of Massachusetts

Application #: AL26-000027

File #: 26-023214

Business Name: Edge of Elsewhere Inc

Application Type: Entertainment

Location: 8 TYLER ST

APPLICANT

Company Name: Edge of Elsewhere Inc

Business Address:

8 Tyler Street

Somerville, MA 02143

Business Ownership Type

Corporation

Legal Name of the Proposed Licenseholder (Name of Corporation, LLC, Partnership/LLP, Trust, Sole Proprietor, Other)

Edge of Elsewhere Inc

Name

Victor Hung

Name

Victor Hung

Name

Victor Hung

DBA Name

Edge of Elsewhere

In the last 5 years, have you been found guilty, liable, or responsible, in any judicial or administrative proceeding, for any violation of the City Wage Theft Ordinance or any State or Federal laws or regulations regulating the payment of wages?

No

Manager of your establishment

Kristi Dick

Will you offer seating for the consumption of food on premises? (Food includes non-alcoholic beverages)

No

Number of floors on the premises

1

Name of floor (Basement, balcony, Main, 2nd floor, etc.)¹

Main

Number of rooms¹

1

Square footage¹

12543

Number of seats (enter 0 if you are not serving food on premises)¹

0

Square footage²

0

Number of entrances into the indoor premises

1

Number of exits from the indoor premises



2

Number of rooms indoors

1


Total square footage indoors	12543
Total seating capacity indoors	0
Total square footage outdoors	0
Total seating capacity outdoors	0
Total seating capacity	0
Are you an Educational Institution?	No
Are you a Farmer Pourer?	No
Are you a Package Store?	No
Are you a Private Club?	No
Are you a Restaurant/Common Victualer?	No
Are you an Inn?	No
Will you offer Entertainment indoors(recorded music, tvs, performers, djs, dancing, etc.)?	Yes
Describe the types of entertainment you will offer indoors	Edge of Elsewhere is an immersive exhibit experience. Guests explore the space, view art pieces, and can choose to engage with various interactive artworks and puzzles. These interactions incorporate background music and sound effects, projections, creative animations, and occasional themed performers as guides/greeters.
Will the entertainment indoors be accessible to all ages and all classes of the public?	Yes
Will you have entertainment devices indoors? (Stereos, TVs, movie screens, video games, etc.)	Yes
Describe the devices	Audio speakers, projectors, and screen displays
# of Movie Theater Screens indoors new	0
# of Televisions indoors new	6
# of Audio Systems indoors new	1
# of Other Devices indoors new	10
Describe the other indoor devices	Small touchscreens for guests to check in to the experience and initiate interactions, screens/monitors to display imagery, participant activity rankings, and venue information, projectors to display artwork.
Total Devices indoors	17
Will you have live performers indoors? (Musicians, comedians, actors, athletes, contests, DJs, etc.)	No
Describe the entertainment by performers indoors	There will be 1 themed performer providing an introductory presentation to guests to welcome them to the experience.
# of stages or separate areas of entertainment indoors	4
Will the patrons perform indoors? (dancing, darts, karaoke, etc.)	No

Will you offer Entertainment outdoors(recorded music, tvs, performers, djs, dancing, etc.)?	No
Describe any other businesses serving alcohol on the premises	There will be no alcohol served
Have you obtained an alcohol license before?	No
Have you ever had a license denied, revoked, or suspended?	No
Have you ever received a Notice of Violation?	No
Describe your outreach to the Ward of Alderman and the neighborhood	We sent an introductory e-mail to the Ward telling him about Edge of Elsewhere. We have met with and presented to the Somerville Office of Strategic Planning and Community Development, the Union Square Neighborhood Council, and we have engaged many local Somerville artists to create pieces for the venue.
Will you be paying by debit or credit card	Yes
You must read and accept the above stated terms & conditions	Yes

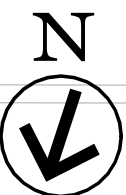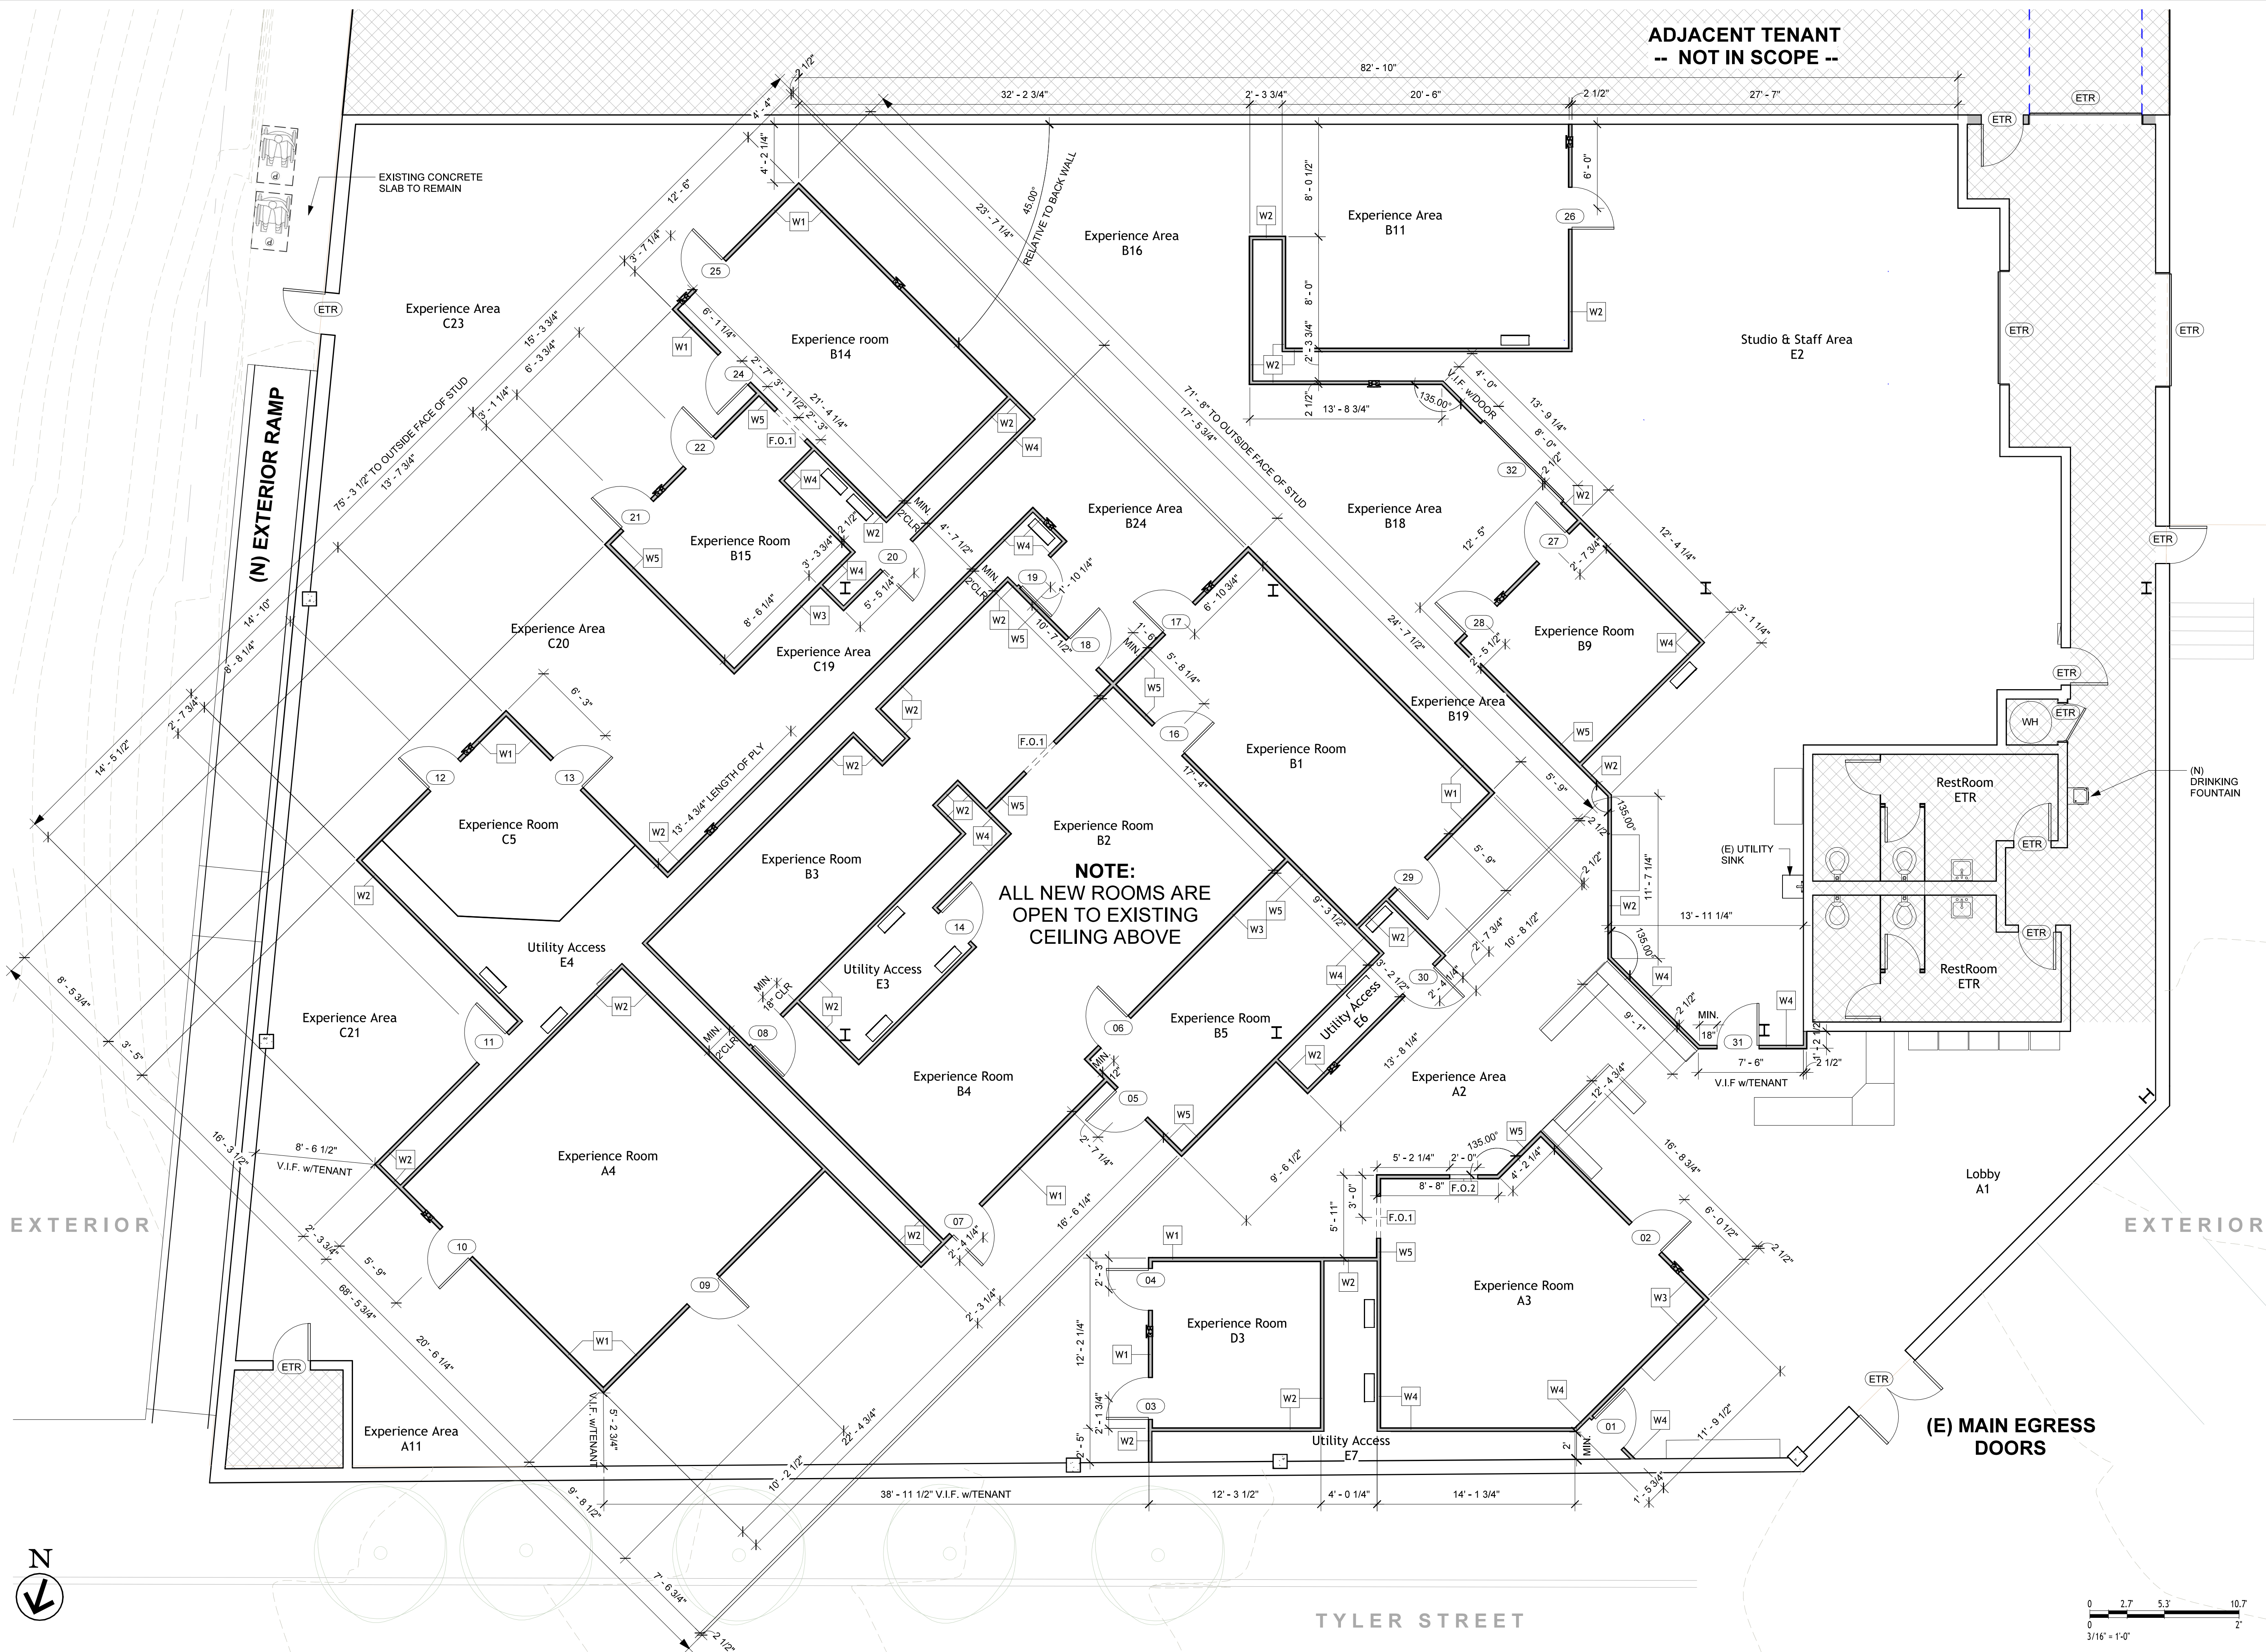

1 FLOOR PLAN
3/16" = 1'-0"

TYLER STREET

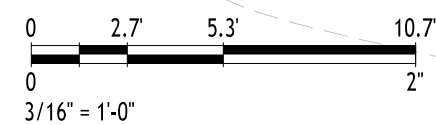



midnight mansion

TENANT:
Midnight Mansion
460 Hillside Ave
Needham, MA 02494
hello@midnightmansion.com



OWNER:
RAFI PROPERTIES
One Beacon St.
Suite 18200
Boston, MA 02108
www.rafiproperties.com



ARCHITECT:
PRINCIPLE
791 TREMONT STREET
STUDIO W513 BOSTON, MA 02118
t: 857-201-2111 e: studio@principle.us
www.principle.us



MEP ENGINEER:
BLW ENGINEERS, INC.
311 Great Road
P.O. Box 1551
Littleton, MA 01460
www.blwengineers.com

PROJECT NAME:
8 TYLER STREET --
TENANT IMPROVEMENTS

ADDRESS:
8 TYLER STREET
SOMERVILLE, MA 02143

REVISION No. DATE

NOTE:
THIS DRAWING IS THE PROPERTY OF PRINCIPLE GROUP. THIS DOCUMENT SHALL NOT BE REPRODUCED OR TRANSMITTED IN ANY FORM OR BY ANY MEANS, ELECTRONIC OR MECHANICAL, WITHOUT WRITTEN PERMISSION FROM PRINCIPLE GROUP. DO NOT SCALE DRAWINGS. ANY DIMENSIONS SHOWN ON THIS DRAWING SHALL BE THE DIMENSIONS SHOWN ON THE DRAWING. DIMENSIONS SHOWN ON THE DRAWING SHALL BE THE DIMENSIONS SHOWN ON THE DRAWING.

REGISTERED ARCHITECT
STATE OF MASSACHUSETTS
No. 0088
BOSTON
MASSACHUSETTS
02118
04/07/20

DRAWING TITLE:
FLOOR PLAN

ISSUED FOR: PERMIT
DRAWING SCALE: 3/16" = 1'-0"

PLOT DATE: DRAWING #
04/07/2020 A1.0



CITY OF SOMERVILLE
Commonwealth of Massachusetts
93 Highland Avenue
Somerville, MA 02143
(617) 625-6600

SPECIAL ALCOHOL APPLICATION - Special Alcohol License

File #: 26-026280
License #: SAL26-000037
Address: 100 CHESTNUT ST
Licensee: Samantha Fein Sam Fein Art

# of days	1
Is your Special Alcohol License related to a separate Public Event License application?	No
What is the name of your event?	Wild Hearts Can't Be Broken
Where will your event take place?	100 Chestnut Street, Somerville 02143
Describe your event in detail:	"Wild Hearts Can't Be Broken" is a reception for an art exhibition featuring original paintings and drawings. I am requesting a special alcohol license to serve wine at the opening reception.
What is your name?	Samantha Fein
Organization name (if none, write None):	None
Are you the party applying for the Special Alcohol License?	Yes
Have you received a Special Alcohol License in the past?	Yes
Please Describe:	I received a license in Cambridge for an art opening in 2023
What is your contact phone number?	
What is your contact email address?	

Please re-enter your contact email address here to ensure accuracy:

Alcohol Service Begins date:	09/18/2026
Alcohol Service Begins time:	05:30 PM
Alcohol Service Ends date:	09/18/2026
Alcohol Service Ends time:	07:30 PM
Would you like to request additional dates?	No
Confirm that you are applying for a Special Alcohol License to serve or sell alcohol to the public	Yes
What type of alcohol will you be serving?	Wine & Beer/Malt
In the last 5 years, have you been found guilty, liable, or responsible, in any judicial or administrative proceeding, for any violation of the City Wage Theft Ordinance or any State or Federal laws or regulations regulating the payment of wages? City Wage Theft Ordinance	No
What is the budget for this event?	500.00
Will your event be indoors or outdoors?	Indoors
What is the maximum capacity for your indoor event?	272
Estimated number of people attending your event:	50
Estimated maximum attendance at your event at one time:	25
Will your event have food?	Yes
Please describe:	cheese, crackers, cake, veggies, hummus, etc
Will your event feature open grilling?	No
Will your event have any structures? Structures include, but are not limited to, tents and bouncy houses.	No
Will there be any amplified music of any kind at your event?	No
Small Bluetooth speaker	0
Large powered speakers	0

Live band with powered speakers	0
Will your event have restrooms?	Yes
Please describe the restrooms being provided, and if you are providing portable toilets, state how they will be delivered and removed:	The gallery has two single-room wheelchair accessible unisex bathrooms
If granted, confirm that you will be purchasing the alcohol for your Special Alcohol License from an authorized distributor. The current list of authorized distributors can be found here: Authorized sources	Yes
If granted, further confirm that you understand that you <u>cannot</u> purchase the alcohol for your Special Alcohol License from a liquor or package store.	Yes
If granted, will your alcohol server(s) be TIPS certified (or similar)?	Yes
Confirm that you understand that a fire and/or police detail may be required as a condition of approval for this license, and that if it is, you will be contacted by a representative from the respective department and will be responsible for any associated costs.	Yes

Approved By:

Albert Bargoot, Approved

Maureen Lee, Approved with Conditions

HHS - Health Department has approved with the condition a Coordinators Checklist and temporary Food License application is submitted 30 days prior to the event. If assistance is needed with the Checklist or application please contact Arturo Vazquez directly at avazquez@somervillema.gov

Andrea Torres, Approved

Francis Otting, Approved

Mackenzie Richardson, Approved



CITY OF SOMERVILLE
Commonwealth of Massachusetts
93 Highland Avenue
Somerville, MA 02143
(617) 625-6600

SPECIAL ALCOHOL APPLICATION - Special Alcohol License

File #: 26-025466
License #: SAL26-000036
Address: 29 Central St.
Licensee: Domenica Karavitaki Greek Orthodox Church

# of days	1
Is your Special Alcohol License related to a separate Public Event License application?	No
What is the name of your event?	Graduation Party
Where will your event take place?	Dillboy Hall
Describe your event in detail:	Graduation Party, Music, Food
What is your name?	Athina Panntelidou
Organization name (if none, write None):	Dormition of the Virgin Mary
Are you the party applying for the Special Alcohol License?	Yes
Have you received a Special Alcohol License in the past?	Yes
Please Describe:	Wedding reception
What is your contact phone number?	
What is your contact email address?	
Please re-enter your contact email address here to ensure accuracy:	
Alcohol Service Begins date:	09/19/2026

Alcohol Service Begins time:	03:00 PM
Alcohol Service Ends date:	09/19/2026
Alcohol Service Ends time:	07:00 PM
Would you like to request additional dates?	No
Confirm that you are applying for a Special Alcohol License to serve or sell alcohol to the public	Yes
What type of alcohol will you be serving?	All Forms of Alcohol (Non-Profit Organizations Only)
In the last 5 years, have you been found guilty, liable, or responsible, in any judicial or administrative proceeding, for any violation of the City Wage Theft Ordinance or any State or Federal laws or regulations regulating the payment of wages? City Wage Theft Ordinance	No
What is the budget for this event?	500.00
Will your event be indoors or outdoors?	Indoors
What is the maximum capacity for your indoor event?	250
Estimated number of people attending your event:	250
Estimated maximum attendance at your event at one time:	250
Will your event have food?	Yes
Please describe:	Catering
Will your event feature open grilling?	No
Will your event have any structures? Structures include, but are not limited to, tents and bouncy houses.	No
Will there be any amplified music of any kind at your event?	Yes
Small Bluetooth speaker	0
Large powered speakers	1
Live band with powered speakers	0

Confirm that you have read and understand the city's Noise Control Ordinance, located at: [Code of ordinances](#)

Will your event have restrooms? Yes

Please describe the restrooms being provided, and if you are providing portable toilets, state how they will be delivered and removed: Upper Hall Restrooms

If granted, confirm that you will be purchasing the alcohol for your Special Alcohol License from an authorized distributor. The current list of authorized distributors can be found here: [Authorized sources](#)

If granted, further confirm that you understand that you cannot purchase the alcohol for your Special Alcohol License from a liquor or package store. Yes

If granted, will your alcohol server(s) be TIPS certified (or similar)? Yes

Confirm that you understand that a fire and/or police detail may be required as a condition of approval for this license, and that if it is, you will be contacted by a representative from the respective department and will be responsible for any associated costs. Yes

Approved By:
Albert Bargoot, Approved
Maureen Lee, Approved
Andrea Torres, Approved
Francis Otting, Approved
Mackenzie Richardson, Approved



CITY OF SOMERVILLE
Commonwealth of Massachusetts
93 Highland Avenue
Somerville, MA 02143
(617) 625-6600

SPECIAL ALCOHOL APPLICATION - Special Alcohol License

File #: 26-026878
License #: SAL26-000038
Address: 255 WASHINGTON ST
Licensee: Margaret Morrissey Warehouse XI

# of days	7
Is your Special Alcohol License related to a separate Public Event License application?	Yes
What is the name of your event?	Get2thegig
Where will your event take place?	11 Sanborn Court
Describe your event in detail:	Bands playing music
What is your name?	Peggy Morrissey
Organization name (if none, write None):	None
Are you the party applying for the Special Alcohol License?	Yes
Have you received a Special Alcohol License in the past?	Yes
Please Describe:	July music event
What is your contact phone number?	6174488490
What is your contact email address?	events@wxi.space
Please re-enter your contact email address here to ensure accuracy:	events@wxi.space
Alcohol Service Begins date:	09/19/2026

Alcohol Service Begins time:	05:00 PM
Alcohol Service Ends date:	09/19/2026
Alcohol Service Ends time:	11:00 PM
Would you like to request additional dates?	Yes
Please enter the dates and times: (maximum 10 separated by commas)	Sept 19:,25, 26, October 1,2,8,16
Are you requesting more than 10 dates?	No
Confirm that you are applying for a Special Alcohol License to serve or sell alcohol to the public	Yes
What type of alcohol will you be serving?	Wine & Beer/Malt
In the last 5 years, have you been found guilty, liable, or responsible, in any judicial or administrative proceeding, for any violation of the City Wage Theft Ordinance or any State or Federal laws or regulations regulating the payment of wages? City Wage Theft Ordinance	No
What is the budget for this event?	500.00
Will your event be indoors or outdoors?	Indoors
What is the maximum capacity for your indoor event?	150
Estimated number of people attending your event:	60
Estimated maximum attendance at your event at one time:	100
Will your event have food?	No
Will your event feature open grilling?	No
Will your event have any structures? Structures include, but are not limited to, tents and bouncy houses.	No
Will there be any amplified music of any kind at your event?	Yes
Small Bluetooth speaker	0
Large powered speakers	0

Live band with powered speakers	1
Confirm that you have read and understand the city's Noise Control Ordinance, located at: Code of ordinances	Yes
Will your event have restrooms?	Yes
Please describe the restrooms being provided, and if you are providing portable toilets, state how they will be delivered and removed:	3 bathrooms
If granted, confirm that you will be purchasing the alcohol for your Special Alcohol License from an authorized distributor. The current list of authorized distributors can be found here: Authorized sources	Yes
If granted, further confirm that you understand that you <u>cannot</u> purchase the alcohol for your Special Alcohol License from a liquor or package store.	Yes
If granted, will your alcohol server(s) be TIPS certified (or similar)?	Yes
Confirm that you understand that a fire and/or police detail may be required as a condition of approval for this license, and that if it is, you will be contacted by a representative from the respective department and will be responsible for any associated costs.	Yes

Approved By:

Albert Bargoot, Approved

Maureen Lee, Approved

Andrea Torres, Approved

Francis Otting, Approved

Mackenzie Richardson, Approved



CITY OF SOMERVILLE
Commonwealth of Massachusetts
93 Highland Avenue
Somerville, MA 02143
(617) 625-6600

SPECIAL ALCOHOL APPLICATION - Special Alcohol License

File #: 26-027692
License #: SAL26-000039
Address: 86 Joy St.
Licensee: David London Life Drawing Boston

# of days	5
Is your Special Alcohol License related to a separate Public Event License application?	No
What is the name of your event?	Yes & Everything (Variety Show)
Where will your event take place?	The Loov
Describe your event in detail:	9/25: We are hosting our monthly comedy show and planning on selling beer. 10/2: We host a monthly variety show to showcase local artists. It's very well-attended and fun! There are emcees and a house band, and the city loves it. 10/9: We are hosting a flamenco show and planning on having Spanish wine. 10/23: We are hosting our monthly comedy show and planning on selling beer. 10/30: We are collaborating with First Crush Boston to host a Halloween-themed dance party with natural wine.
What is your name?	David London
Organization name (if none, write None):	Life Drawing Boston
Are you the party applying for the Special Alcohol License?	Yes
Have you received a Special Alcohol License in the past?	No

What is your contact phone number?

What is your contact email address?

Please re-enter your contact email address here to ensure accuracy:

Alcohol Service Begins date: 10/02/2026

Alcohol Service Begins time: 07:30 PM

Alcohol Service Ends date: 09/04/2026

Alcohol Service Ends time: 10:30 PM

Would you like to request additional dates? Yes

Please enter the dates and times: (maximum 10 separated by commas) October 2, 2026 October 9, 2026 October 23, 2026 October 30, 2026

Are you requesting more than 10 dates? No

Confirm that you are applying for a Special Alcohol License to serve or sell alcohol to the public Yes

What type of alcohol will you be serving? Wine & Beer/Malt

In the last 5 years, have you been found guilty, liable, or responsible, in any judicial or administrative proceeding, for any violation of the City Wage Theft Ordinance or any State or Federal laws or regulations regulating the payment of wages? [City Wage Theft Ordinance](#) No

What is the budget for this event? 500.00

Will your event be indoors or outdoors? Indoors

What is the maximum capacity for your indoor event? 198

Estimated number of people attending your event: 150

Estimated maximum attendance at your event at one time: 150

Will your event have food? No

Will your event feature open grilling? No

Will your event have any structures? Structures include, but are not limited to, tents and bouncy houses. No

Will there be any amplified music of any kind at your event?	Yes
Small Bluetooth speaker	0
Large powered speakers	1
Live band with powered speakers	1
Confirm that you have read and understand the citys Noise Control Ordinance, located at: Code of ordinances	Yes
Will your event have restrooms?	Yes
Please describe the restrooms being provided, and if you are providing portable toilets, state how they will be delivered and removed:	We have three restrooms in the venue
If granted, confirm that you will be purchasing the alcohol for your Special Alcohol License from an authorized distributor. The current list of authorized distributors can be found here: Authorized sources	Yes
If granted, further confirm that you understand that you <u>cannot</u> purchase the alcohol for your Special Alcohol License from a liquor or package store.	Yes
If granted, will your alcohol server(s) be TIPS certified (or similar)?	No
Confirm that you understand that a fire and/or police detail may be required as a condition of approval for this license, and that if it is, you will be contacted by a representative from the respective department and will be responsible for any associated costs.	Yes

Approved By:
Albert Bargoot, Approved
Andrea Torres, Approved
Francis Otting, Approved
Mackenzie Richardson, Approved



CITY OF SOMERVILLE
Commonwealth of Massachusetts
93 Highland Avenue
Somerville, MA 02143
(617) 625-6600

SPECIAL ALCOHOL APPLICATION - Special Alcohol License

File #: 26-027981
License #: SAL26-000040
Address: 255 WASHINGTON ST
Licensee: William Faraci

# of days	1
Is your Special Alcohol License related to a separate Public Event License application?	No
What is the name of your event?	Wedding of Michaela Sheridan & William Faraci
Where will your event take place?	Warehouse XI 11 Sanborn Court Somerville, MA 02143
Describe your event in detail:	We will be hosting an invite-only wedding reception/cocktail party at Warehouse XI from 5:00PM - 10:00PM with catered food with about 120 people in attendance.
What is your name?	William Faraci
Organization name (if none, write None):	none
Are you the party applying for the Special Alcohol License?	Yes
Have you received a Special Alcohol License in the past?	No
What is your contact phone number?	
What is your contact email address?	
Please re-enter your contact email address here to ensure accuracy:	

Alcohol Service Begins date:	10/18/2026
Alcohol Service Begins time:	05:00 PM
Alcohol Service Ends date:	10/18/2026
Alcohol Service Ends time:	10:00 PM
Would you like to request additional dates?	No
Confirm that you are applying for a Special Alcohol License to serve or sell alcohol to the public	No
In the last 5 years, have you been found guilty, liable, or responsible, in any judicial or administrative proceeding, for any violation of the City Wage Theft Ordinance or any State or Federal laws or regulations regulating the payment of wages? City Wage Theft Ordinance	No
What is the budget for this event?	15000.00
Will your event be indoors or outdoors?	Indoors
What is the maximum capacity for your indoor event?	150
Estimated number of people attending your event:	120
Estimated maximum attendance at your event at one time:	120
Will your event have food?	Yes
Please describe:	On-site catered tex-mex style buffet, small plates
Will your event feature open grilling?	No
Will your event have any structures? Structures include, but are not limited to, tents and bouncy houses.	No
Will there be any amplified music of any kind at your event?	Yes
Small Bluetooth speaker	0
Large powered speakers	1
Live band with powered speakers	0

Confirm that you have read and understand

the city's Noise Control Ordinance, located at: [Code of ordinances](#)

Will your event have restrooms? Yes

Please describe the restrooms being provided, and if you are providing portable toilets, state how they will be delivered and removed:

One men's room with one toilet, and one women's room with two toilets are available in the space.

If granted, confirm that you will be purchasing the alcohol for your Special Alcohol License from an authorized distributor. The current list of authorized distributors can be found here: [Authorized sources](#)

If granted, further confirm that you understand that you cannot purchase the alcohol for your Special Alcohol License from a liquor or package store.

Yes

If granted, will your alcohol server(s) be TIPS certified (or similar)?

Yes

Confirm that you understand that a fire and/or police detail may be required as a condition of approval for this license, and that if it is, you will be contacted by a representative from the respective department and will be responsible for any associated costs.

Yes

Approved By:
Andrea Torres, Approved
Francis Otting, Approved
Mackenzie Richardson, Approved



CITY OF SOMERVILLE
Commonwealth of Massachusetts
93 Highland Avenue
Somerville, MA 02143
(617) 625-6600

SPECIAL ALCOHOL APPLICATION - Special Alcohol License

File #: 26-027984
License #: SAL26-000041
Address: 11 SANBORN AVE
Licensee: Rania Jones

# of days	1
Is your Special Alcohol License related to a separate Public Event License application?	No
What is the name of your event?	Cocktail Event
Where will your event take place?	Warehouse XI
Describe your event in detail:	IC Women's Leadership Organization Cocktail Event
What is your name?	Rania Jones
Organization name (if none, write None):	IC Women's Leadership
Are you the party applying for the Special Alcohol License?	Yes
Have you received a Special Alcohol License in the past?	No
What is your contact phone number?	
What is your contact email address?	
Please re-enter your contact email address here to ensure accuracy:	
Alcohol Service Begins date:	10/20/2026

Alcohol Service Begins time:	06:30 PM
Alcohol Service Ends date:	10/20/2026
Alcohol Service Ends time:	10:30 PM
Would you like to request additional dates?	No
Confirm that you are applying for a Special Alcohol License to serve or sell alcohol to the public	Yes
What type of alcohol will you be serving?	Wine & Beer/Malt
In the last 5 years, have you been found guilty, liable, or responsible, in any judicial or administrative proceeding, for any violation of the City Wage Theft Ordinance or any State or Federal laws or regulations regulating the payment of wages? City Wage Theft Ordinance	No
What is the budget for this event?	7000.00
Will your event be indoors or outdoors?	Indoors
What is the maximum capacity for your indoor event?	130
Estimated number of people attending your event:	130
Estimated maximum attendance at your event at one time:	130
Will your event have food?	Yes
Please describe:	Small bites from recommended vendor.
Will your event feature open grilling?	No
Will your event have any structures? Structures include, but are not limited to, tents and bouncy houses.	No
Will there be any amplified music of any kind at your event?	Yes
Small Bluetooth speaker	0
Large powered speakers	0
Live band with powered speakers	1
Confirm that you have read and understand the citys Noise Control Ordinance, located at:	Yes

[Code of ordinances](#)

Will your event have restrooms?	Yes
---------------------------------	-----

Please describe the restrooms being provided, and if you are providing portable toilets, state how they will be delivered and removed:	Bathroom included in space.
--	-----------------------------

If granted, confirm that you will be purchasing the alcohol for your Special Alcohol License from an authorized distributor. The current list of authorized distributors can be found here: Authorized sources	Yes
--	-----

If granted, further confirm that you understand that you <u>cannot</u> purchase the alcohol for your Special Alcohol License from a liquor or package store.	Yes
--	-----

If granted, will your alcohol server(s) be TIPS certified (or similar)?	Yes
---	-----

Confirm that you understand that a fire and/or police detail may be required as a condition of approval for this license, and that if it is, you will be contacted by a representative from the respective department and will be responsible for any associated costs.	Yes
---	-----

Approved By:
Albert Bargoot, Approved
Andrea Torres, Approved
Francis Otting, Approved
Mackenzie Richardson, Approved