



# CEDAR STREET

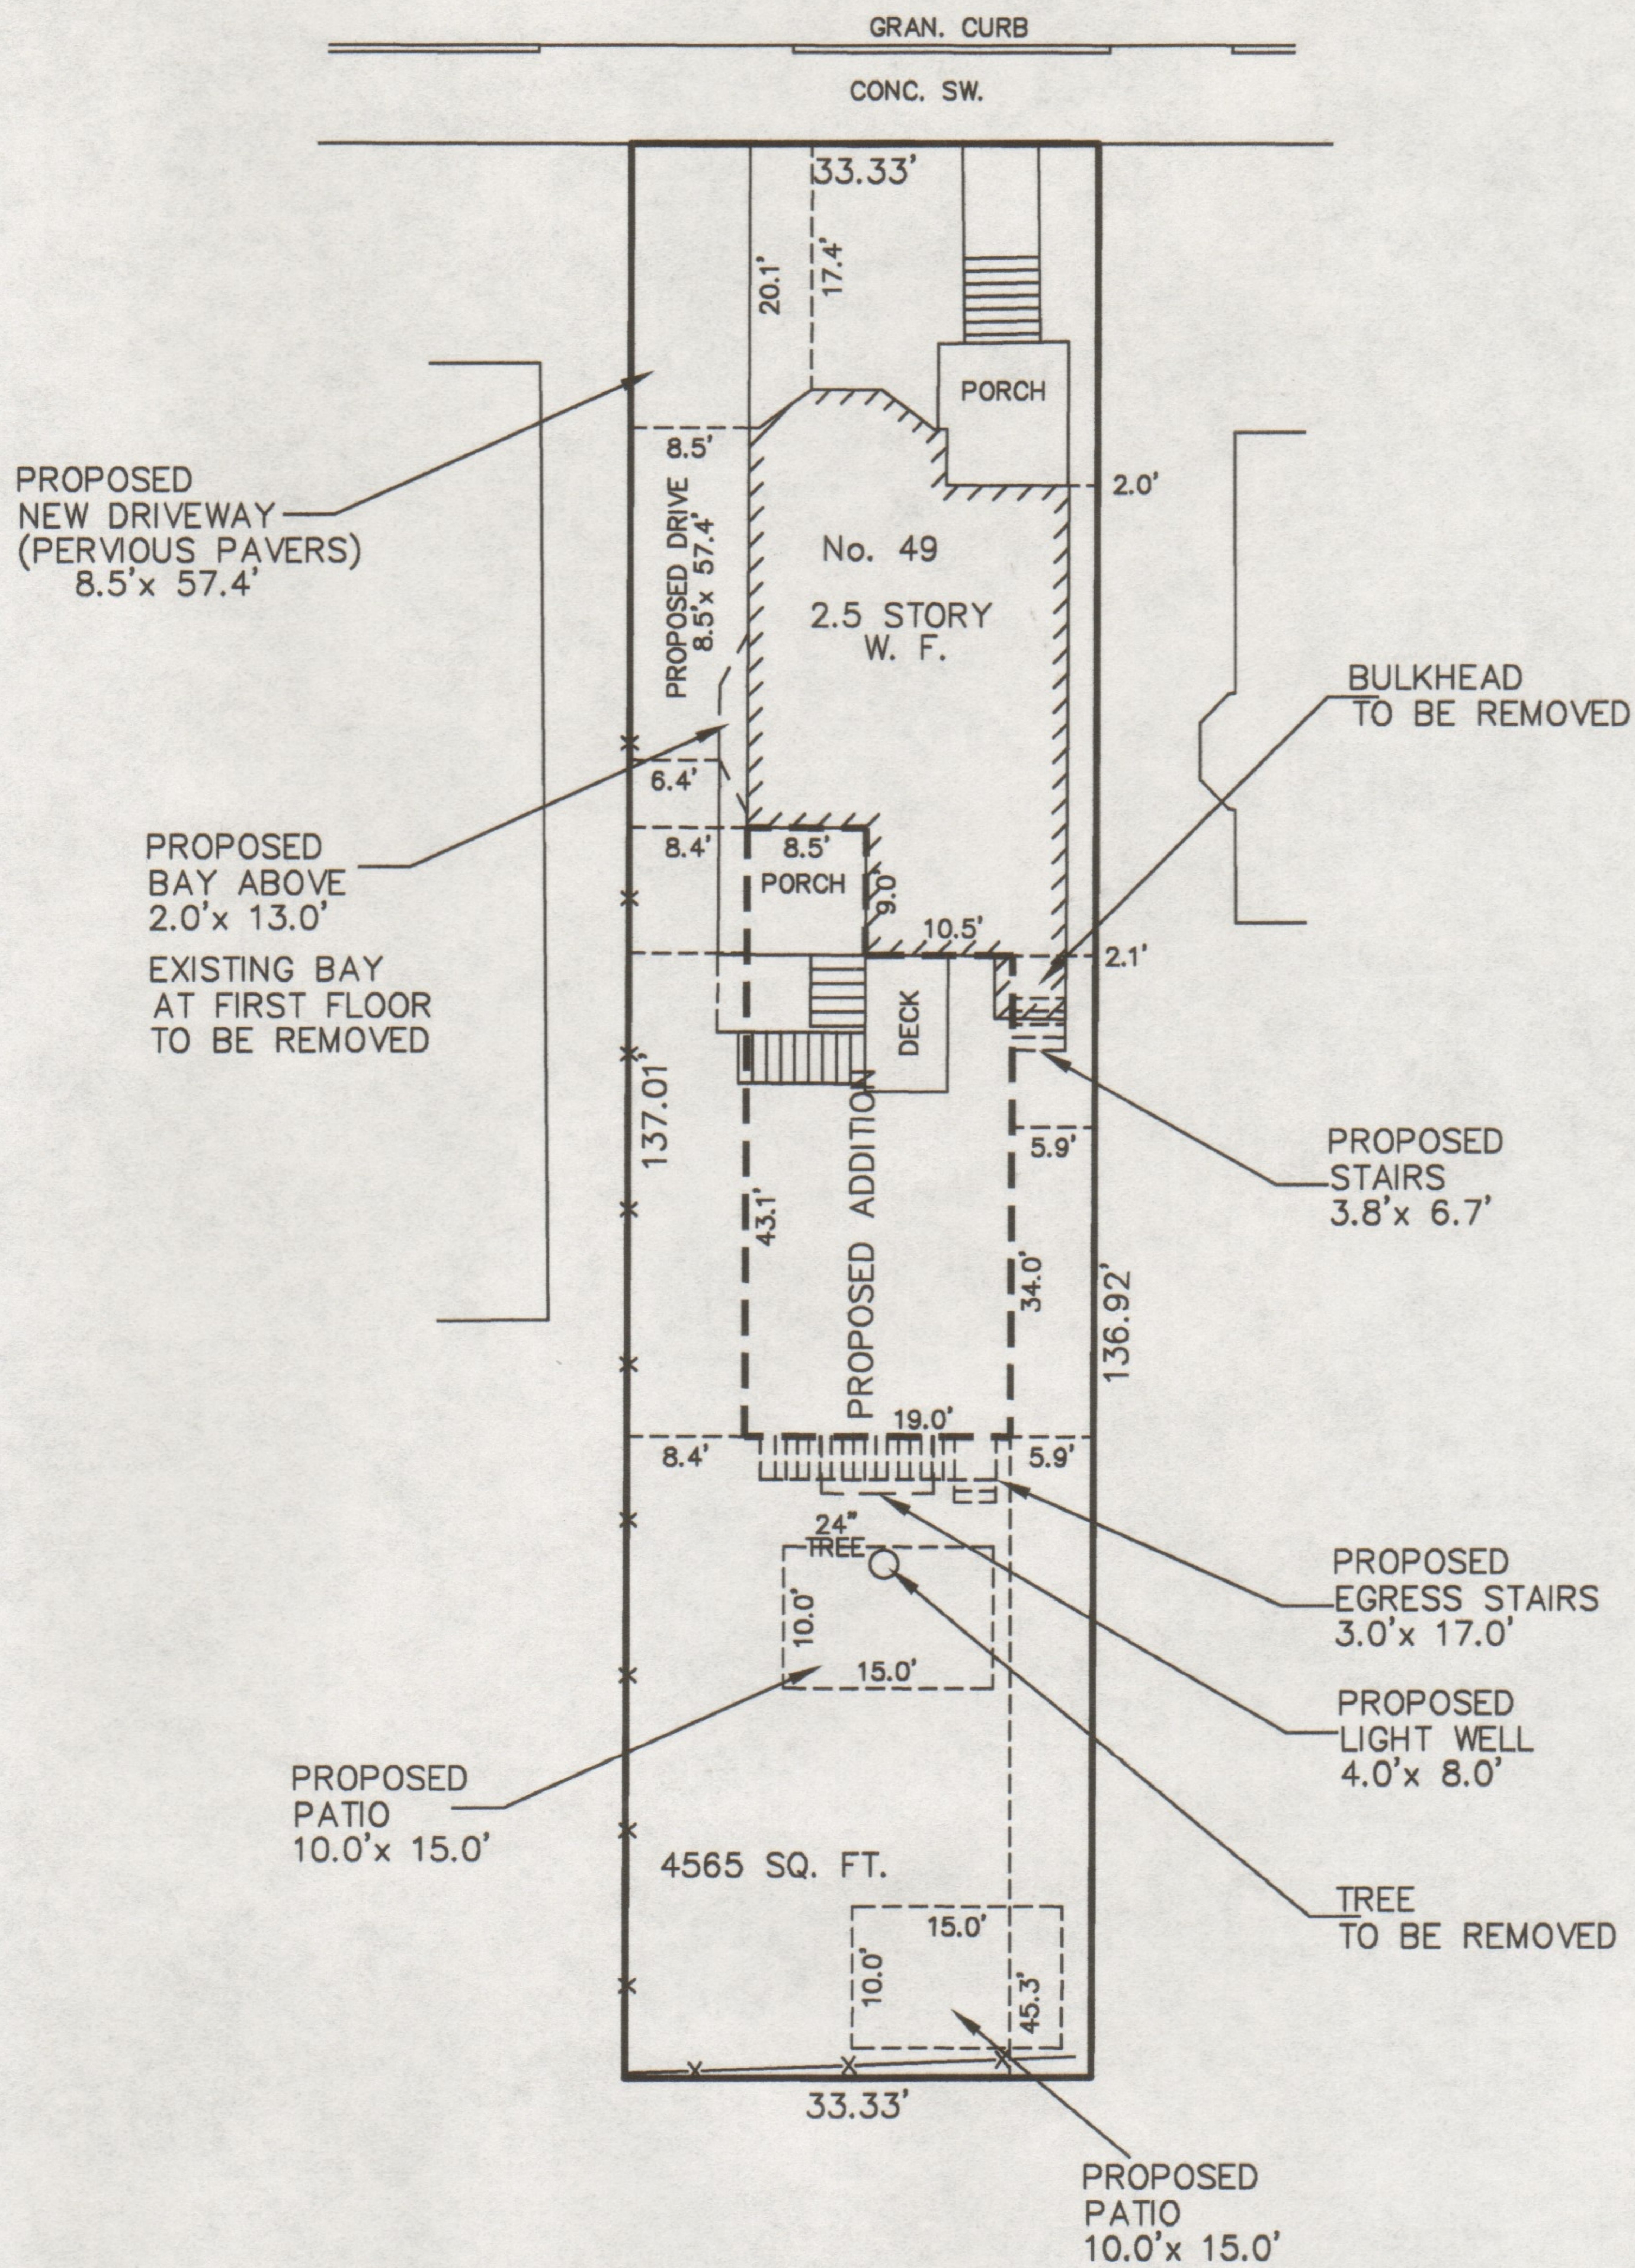

*Antoni Szerszunowicz*

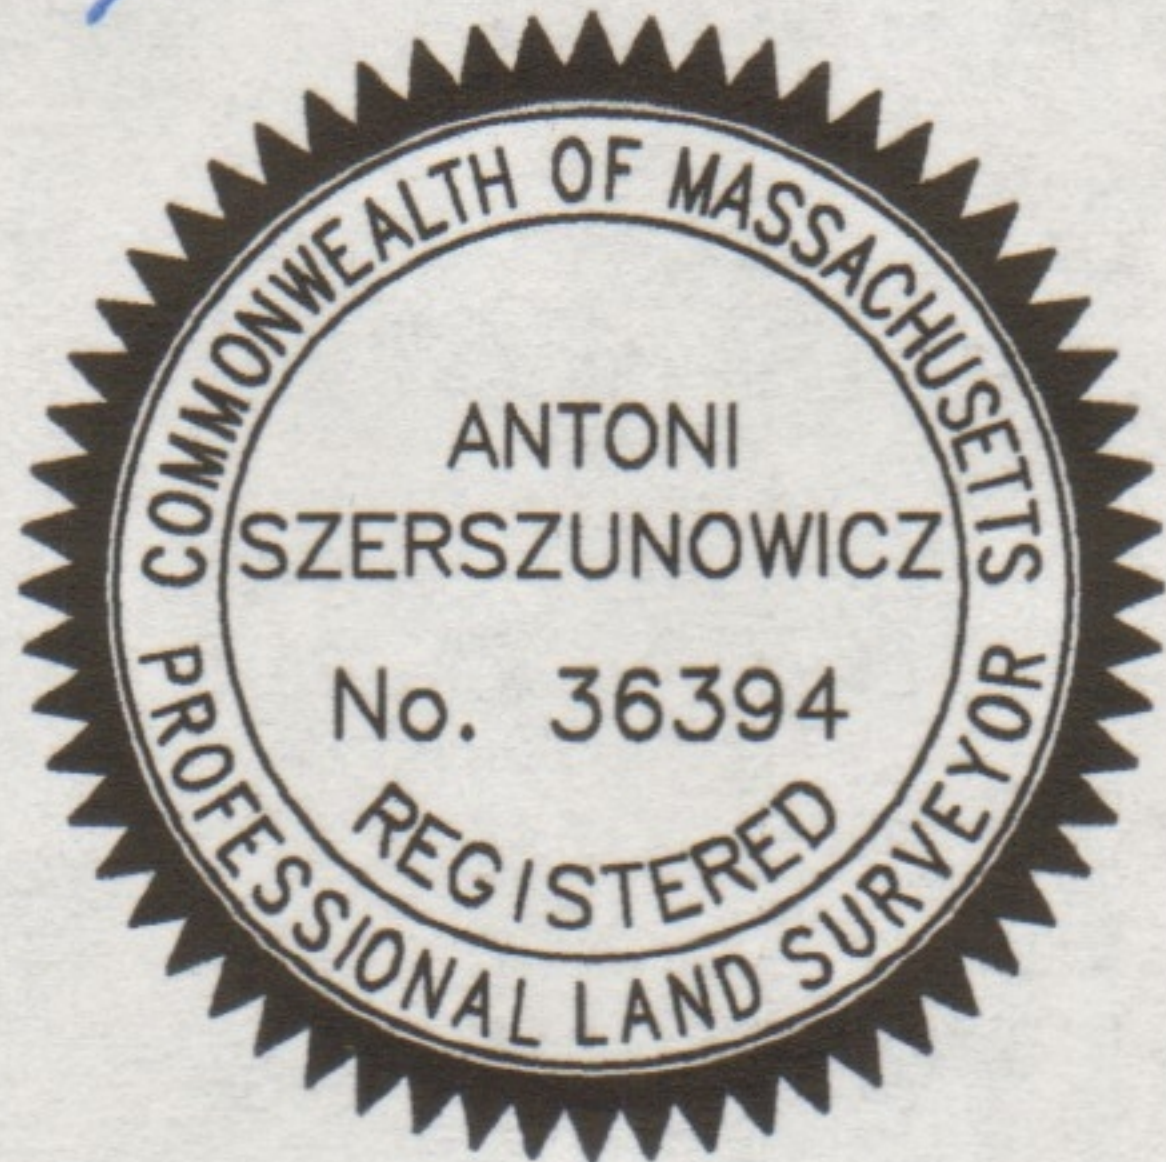

## PLOT PLAN 49 CEDAR STREET SOMERVILLE, MASS.

SCALE : 1" = 20'

OCTOBER 26, 2017

**AGH ENGINEERING**

166 WATER STREET

STOUGHTON, MA 02072

PHONE: (781)344-2386

GRAPHIC SCALE

