

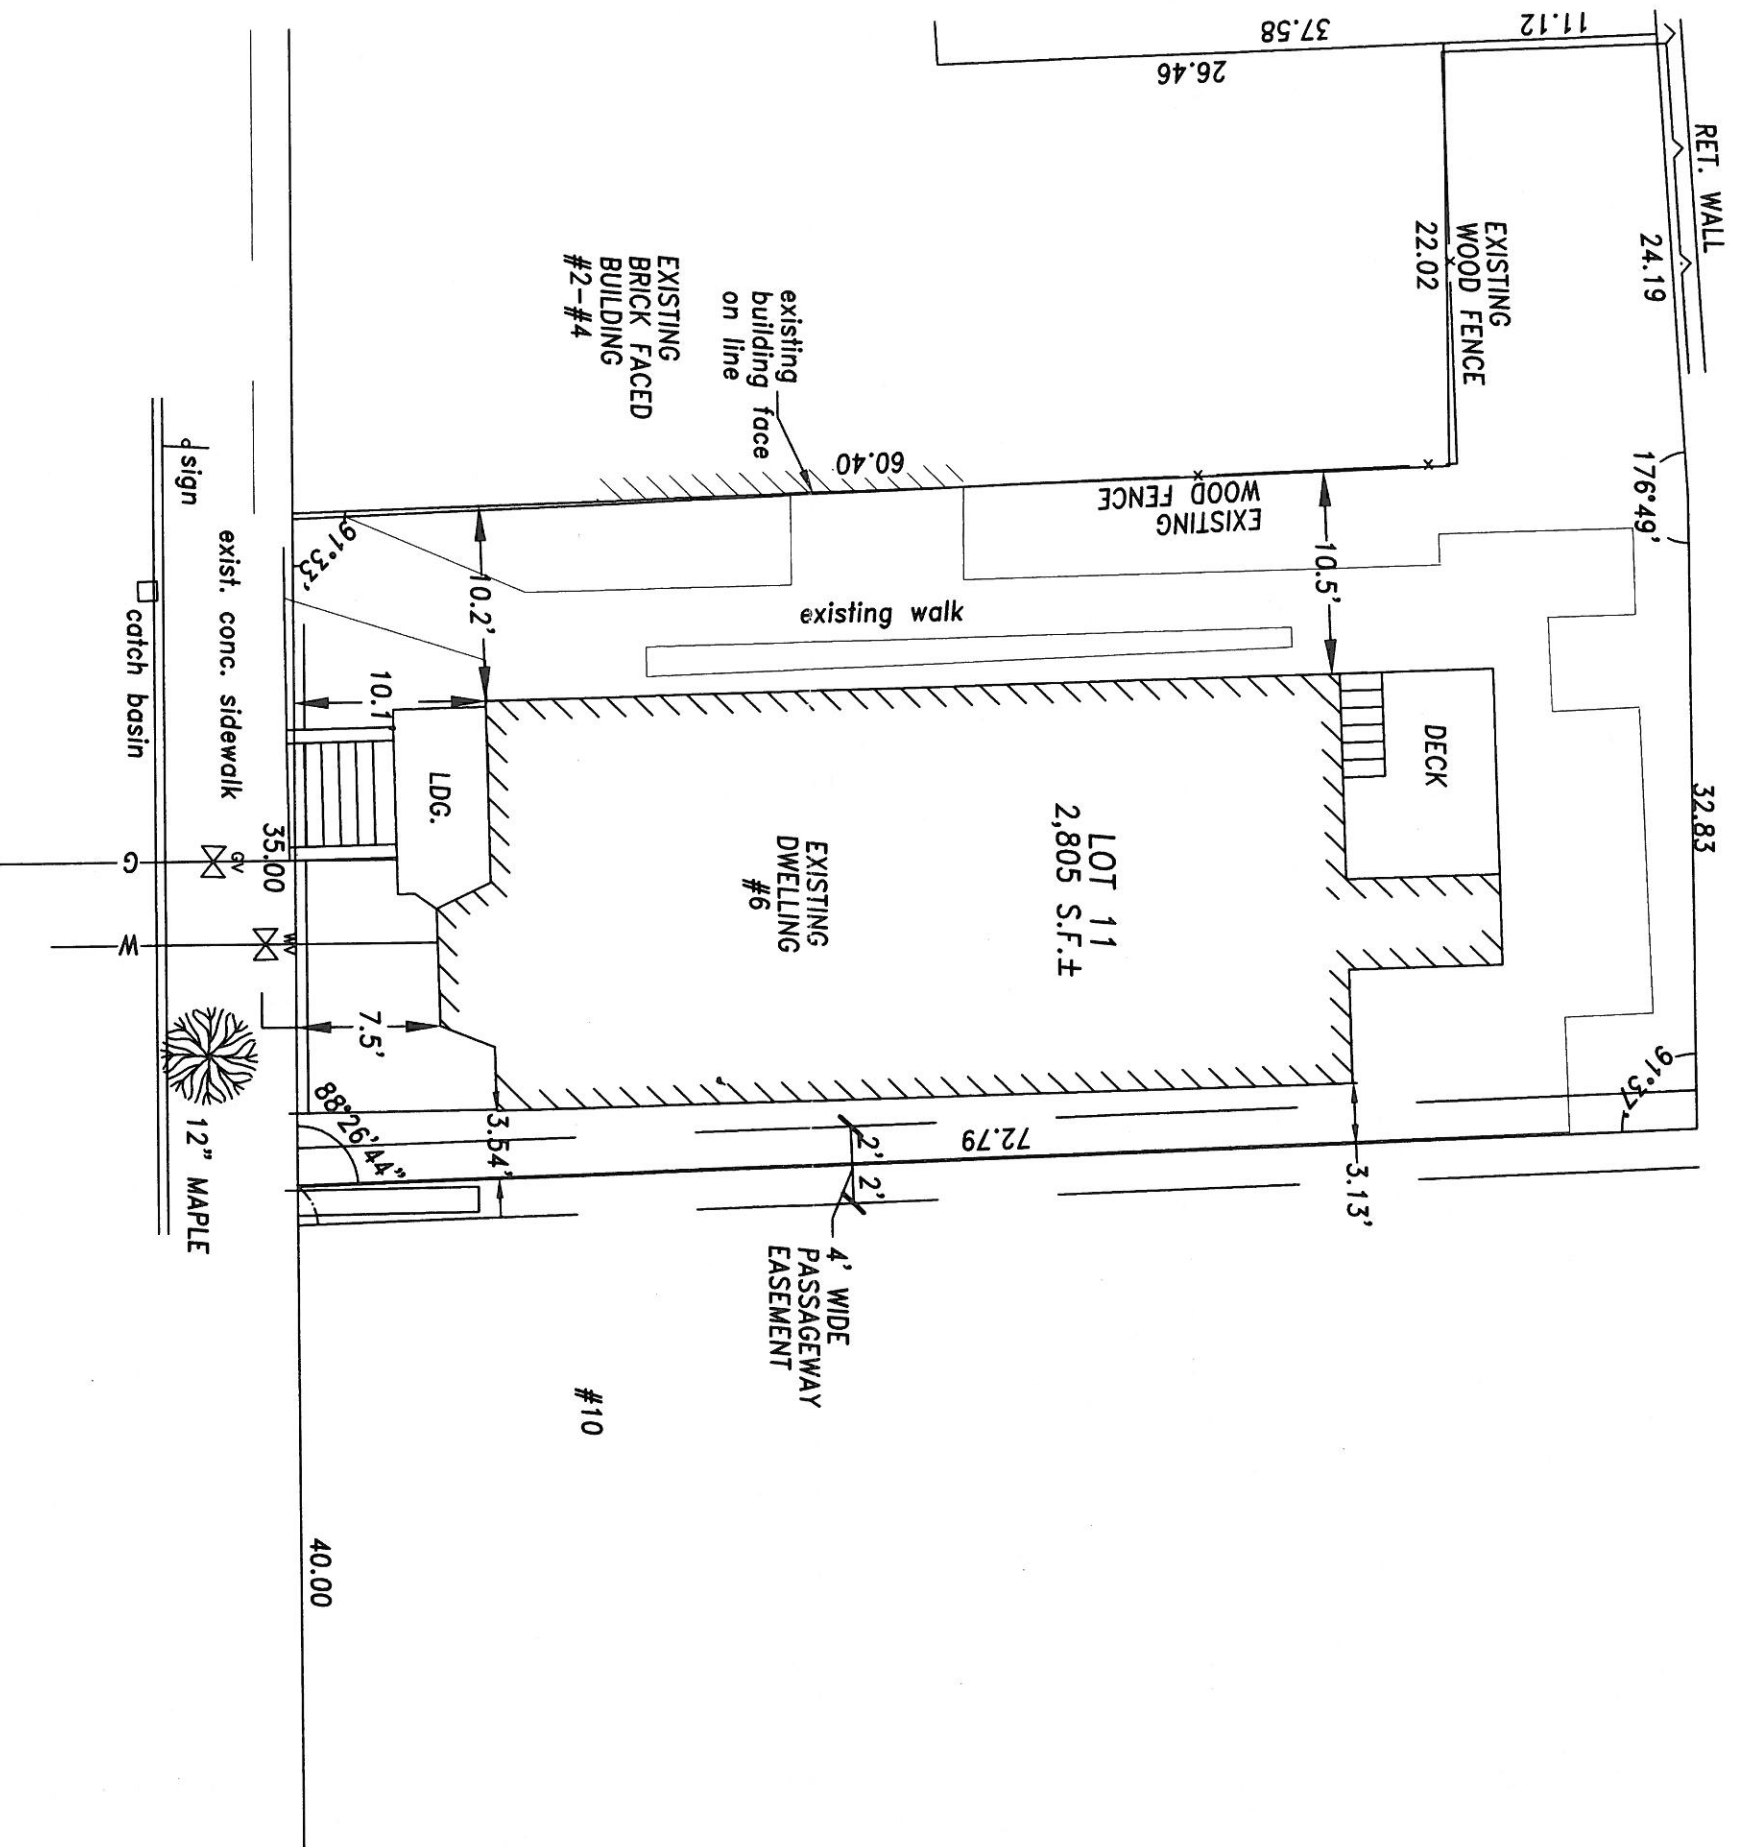
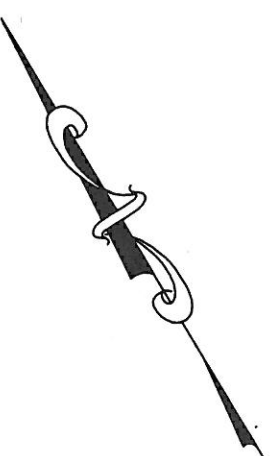


REFERENCES:
LAND COURT PLAN 393E

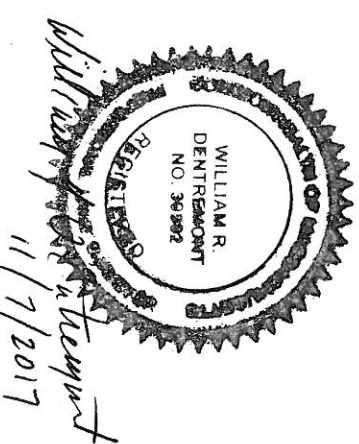

CUTTER ST.

GRAPHIC SCALE

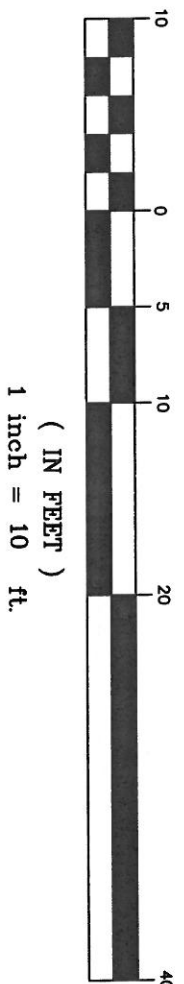

REFERENCES:
LAND COURT PLAN 393E

NATIVEtec

ENVIRONMENTAL SCIENCE, CIVIL ENGINEERING, LANDSCAPE ARCHITECTURE & SURVEY
31 MUNROE BT. LYNN, MA 01901
TEL 617.437.6461 EFAX 239.236.0444

SURVEY PLOT PLAN
6 CUTTER STREET
SOMERVILLE, MA 02145

William D'Entremont
William D'Entremont, PLS Date

PREPARED FOR:
SLAVA MENN

DATE IN 11-7-2017
DRAWN BY W.R.D.
CHECKED BY W.R.D.
SHEET 1 of 1