

REFERENCES:

DEED: BOOK 12624; PAGE 463
PLAN: BOOK 12518; PAGE 635
PLAN: BOOK 2360; PAGE END
PLAN: BOOK 2477; PAGE END
PLAN: PLAN BOOK 51; PLAN 36

PREPARED FOR:

URBAN EQUITY DEVELOPMENT COMPANY
58 DAY STREET, P.O. BOX 333
SOMERVILLE, MA 02144




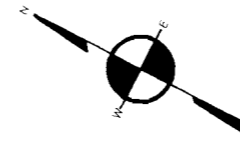


EXHIBIT PLAN
LOCATED AT
256 ELM STREET
(AKA 260 ELM STREET)
SOMERVILLE, MA

SCALE: 1 INCH = 30 FEET

DATE: AUGUST 6, 2012

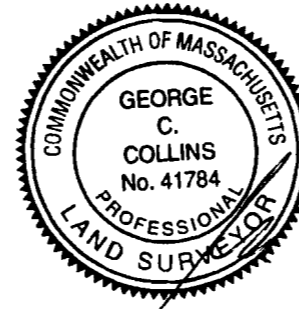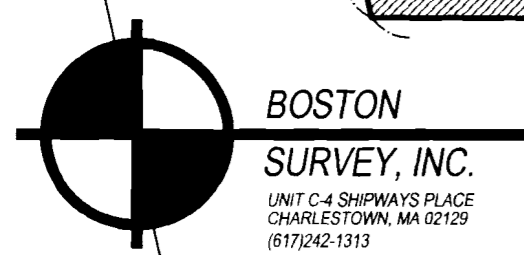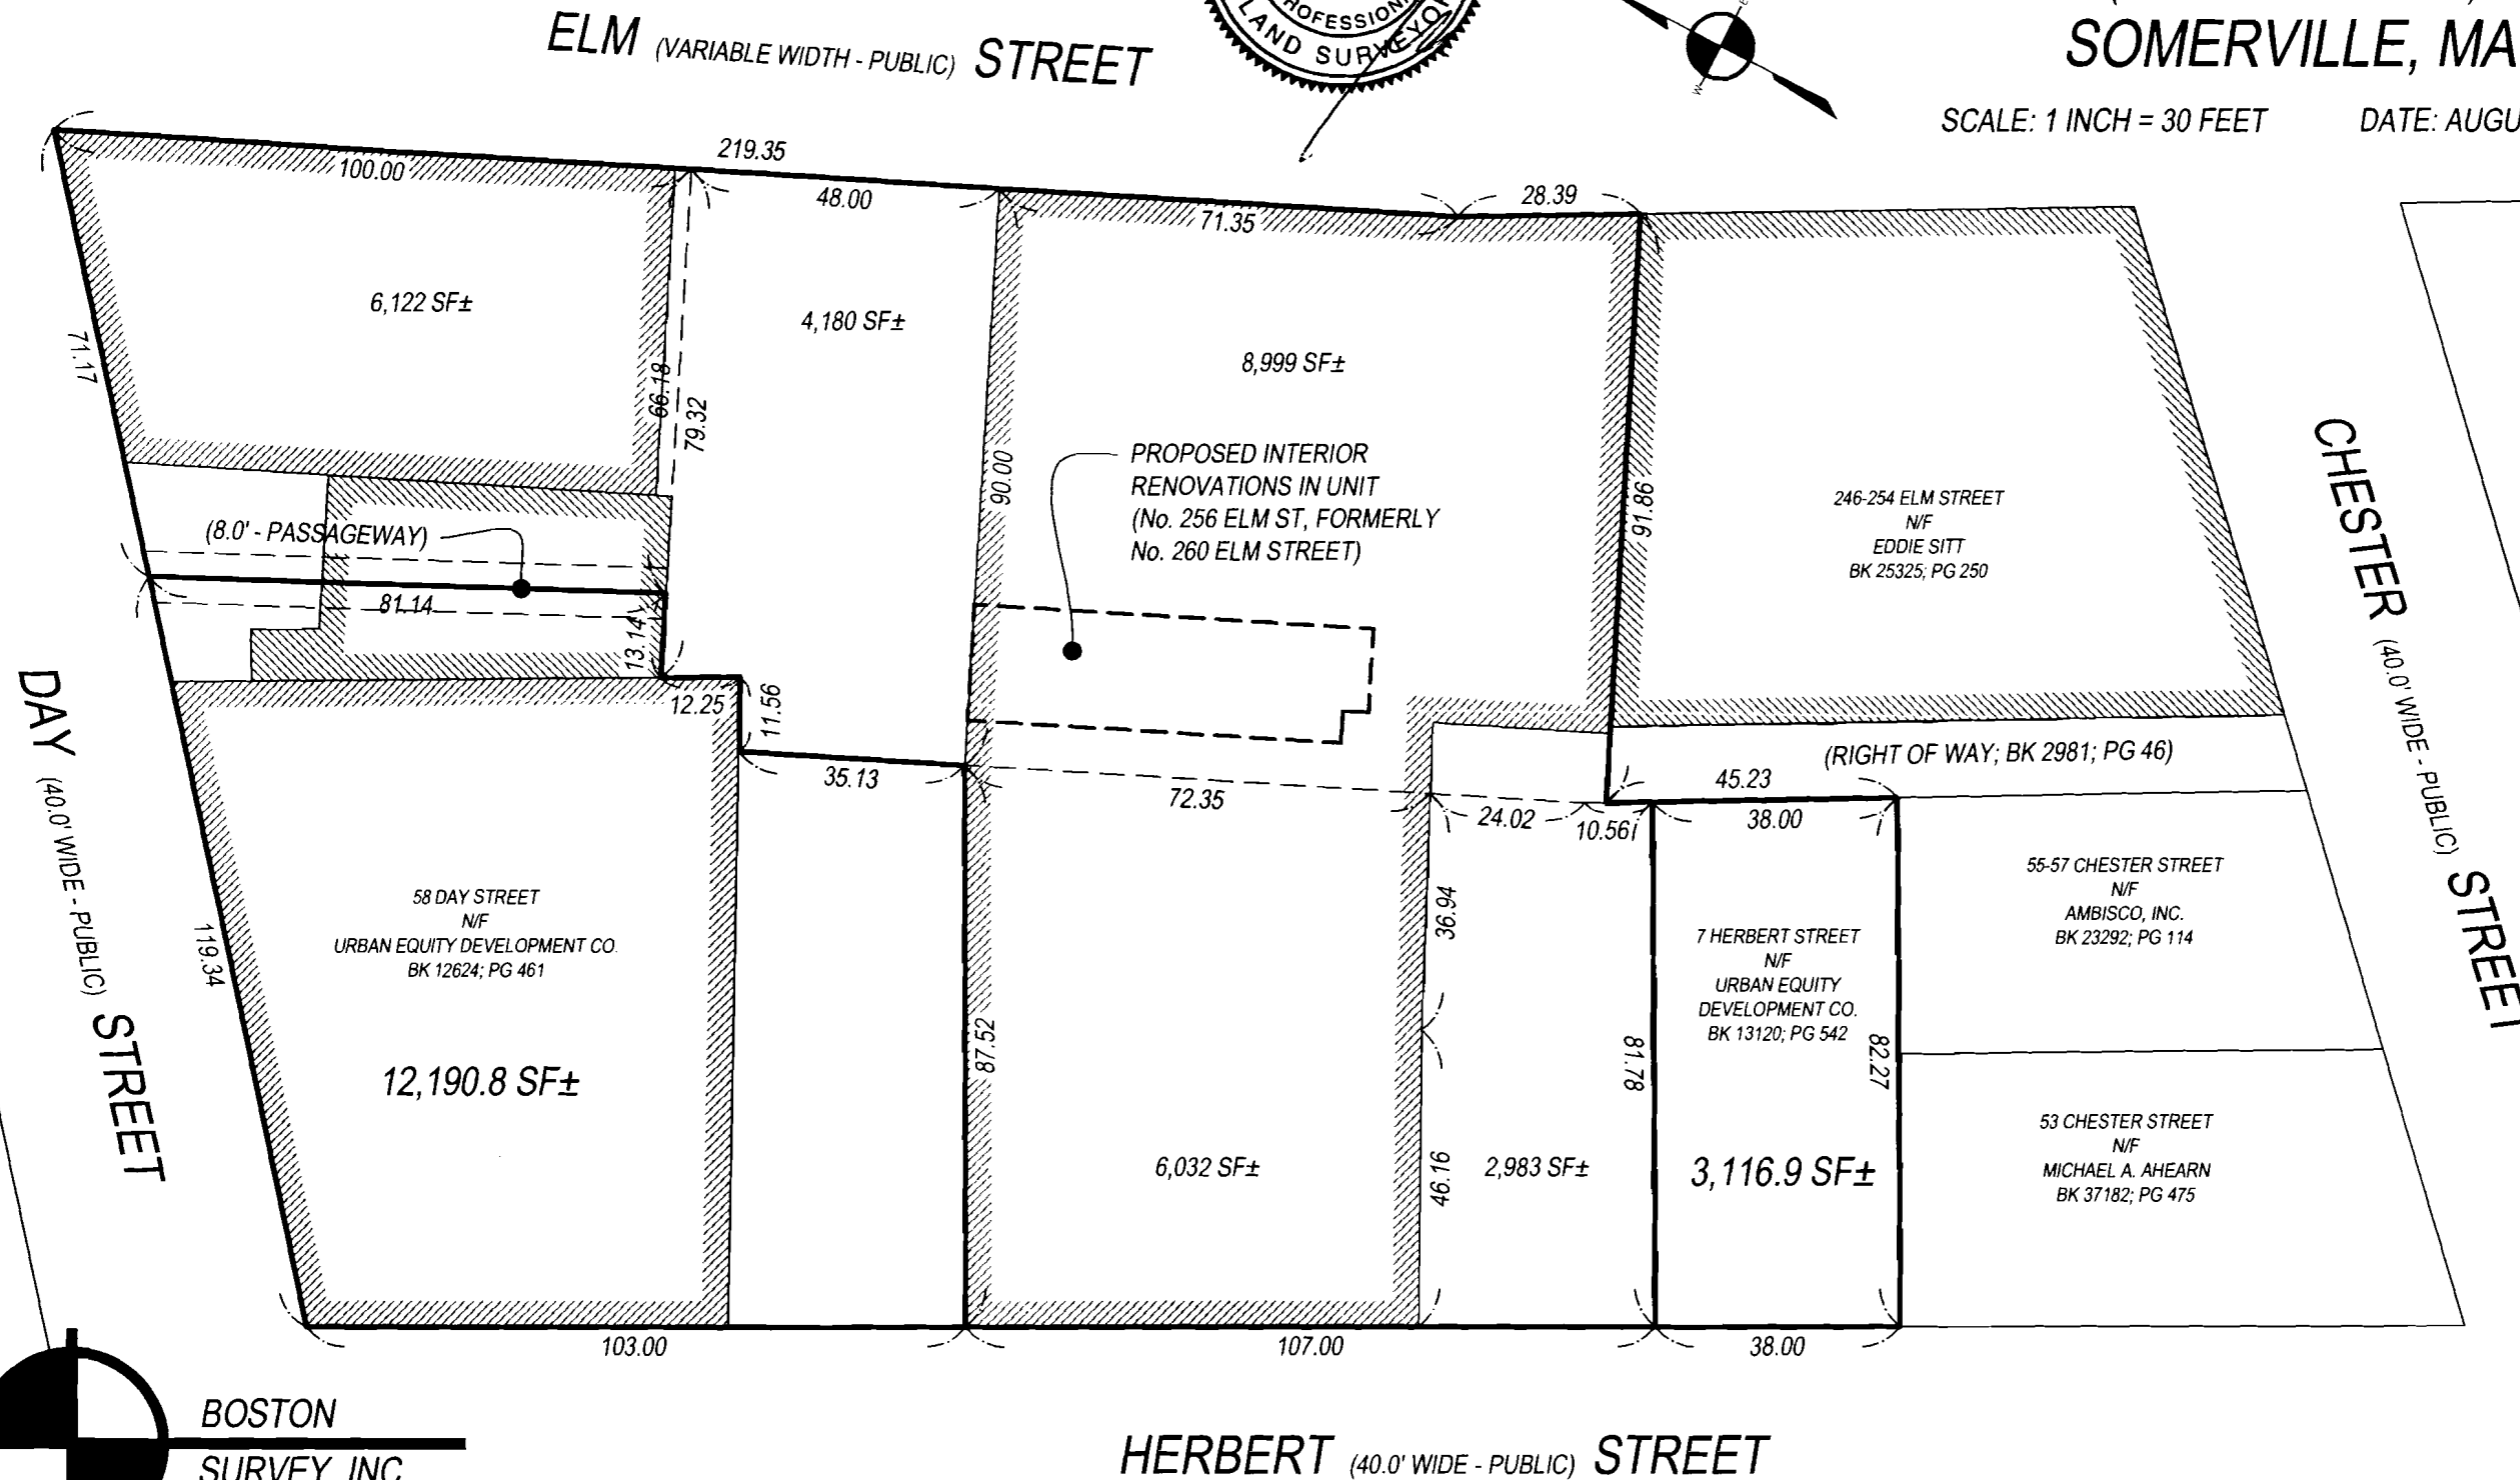

BOSTON
SURVEY, INC.
UNIT C-4 SHIPWAYS PLACE
CHARLESTOWN, MA 02129
(617)242-1313