


LAYOUT OF DWELLING TYPE #1 TYPICAL PLAN FOR FLOORS ONE THRU NINE, APARTMENT N.....01  
 IN LONGBOAT KEY TOWERS, A CONDOMINIUM, SHOWING APPROXIMATE DIMENSIONS, SIZE AND  
 LOCATIONS OF INTERIOR PARTITIONS.

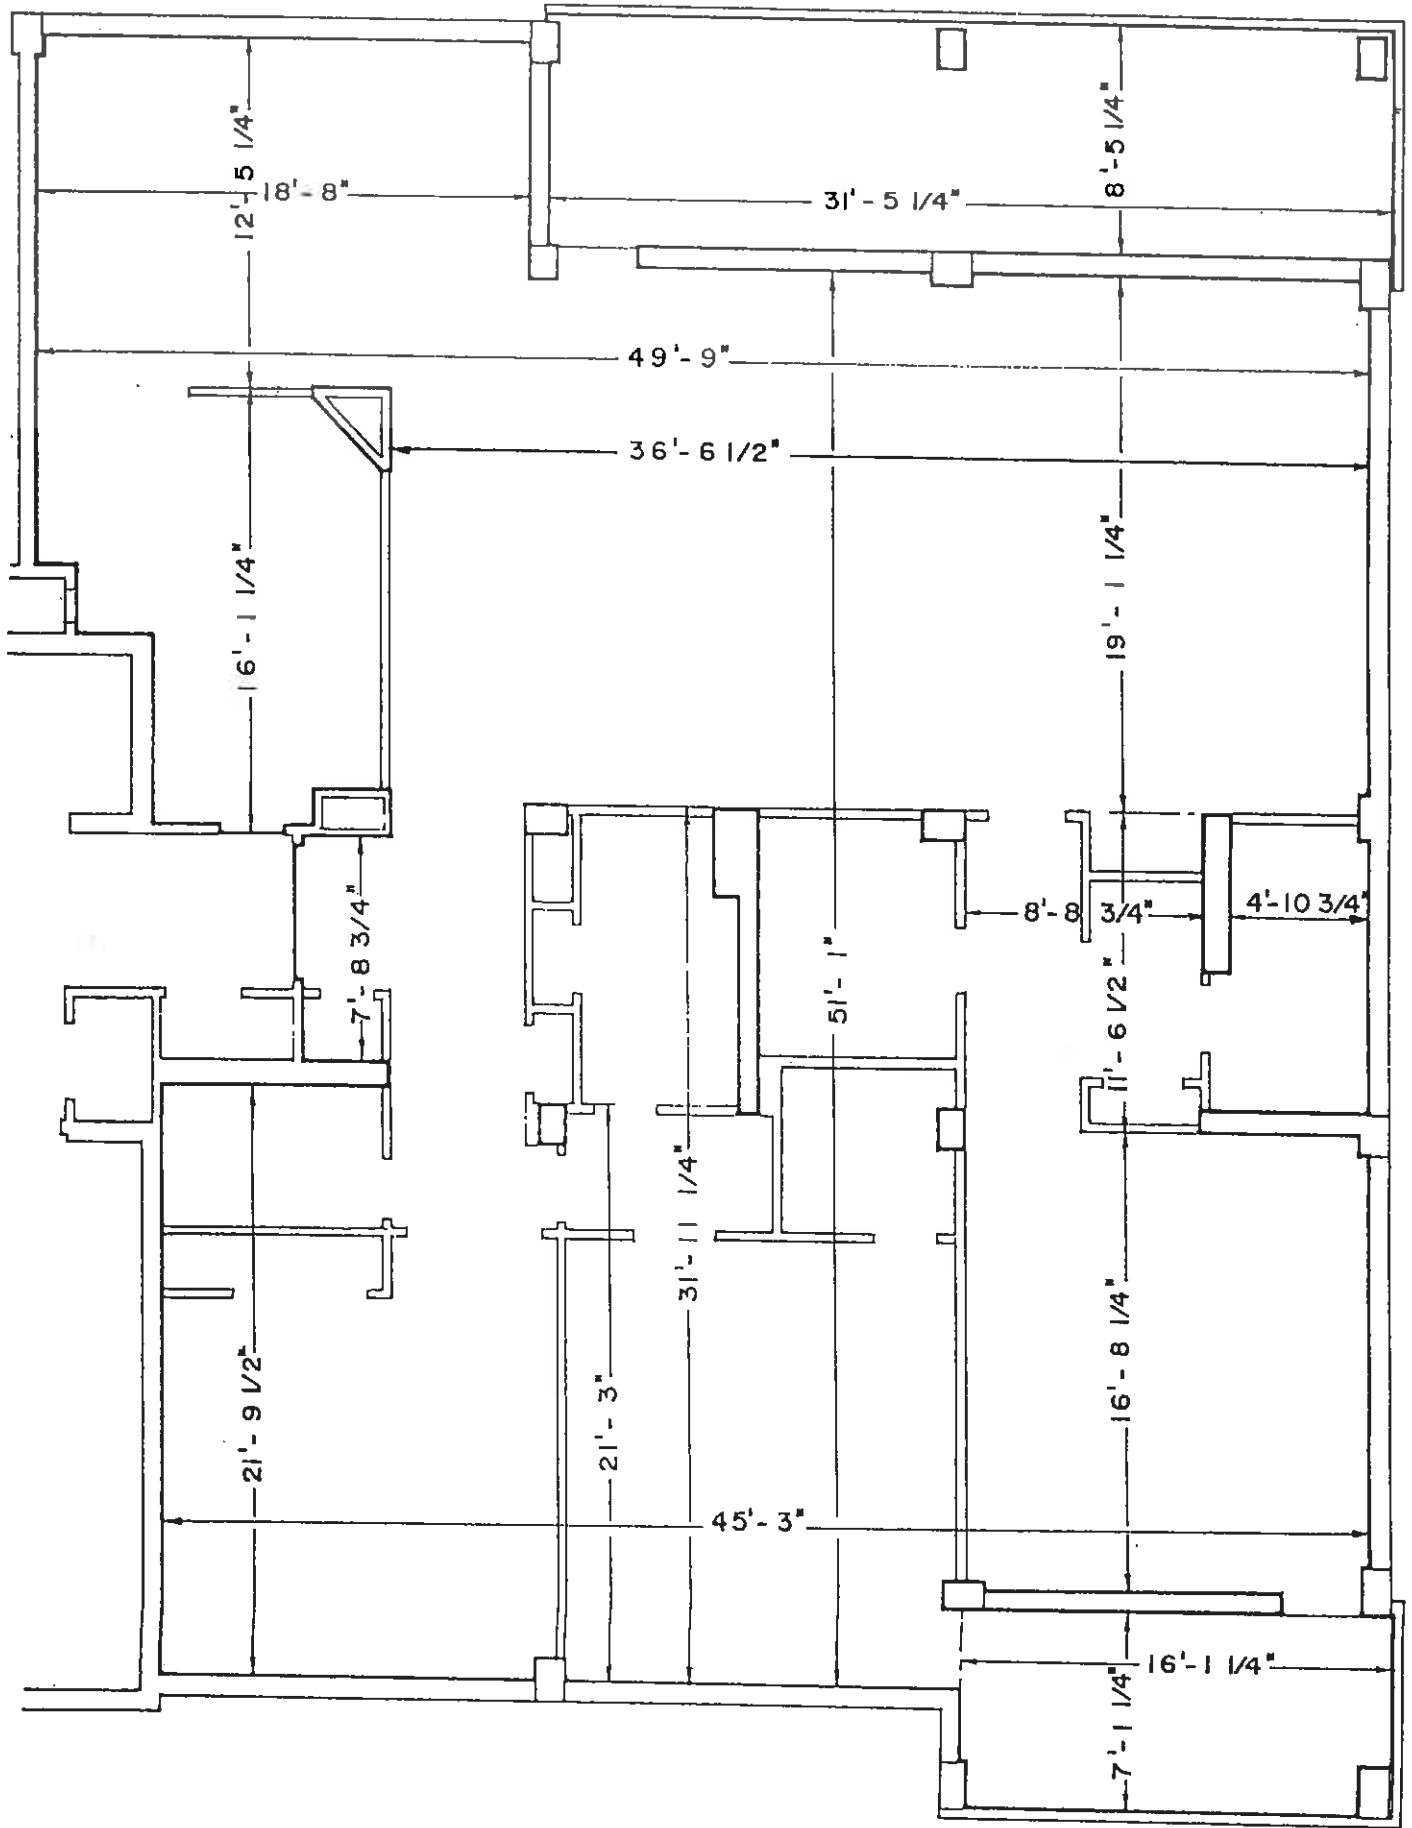

"Type # 1 (Typical)"  
 NORTH TOWER

EXHIBIT 3