

MORTGAGE PLOT PLAN


Name: Klazina Witteven
 Street: Wine Road
 Town: New Braintree, Massachusetts
 Date: 9/14/84 Scale: 1" = 200'

A.F. PAIGE ASSOCIATES • Civil Engineers & Land Surveyors
 P.O. BOX 86/WORCESTER, MASSACHUSETTS 01613/Tel. 755-3878

NOTE: THIS IS A "TAPE SURVEY" AND AS SUCH OFFSET DIMENSIONS SHOWN ARE NOT TO BE USED TO ESTABLISH PROPERTY LINES, ERECT FENCES OR PLANTING OF SHRUBS.



I CERTIFY THAT THE BUILDING SHOWN IS NOT LOCATED WITHIN THE SPECIAL FLOOD HAZARD AREA AS SHOWN ON THE SPECIAL FLOOD HAZARD AREA IDENTIFICATION MAPS DATED 8/20/76 I CERTIFY THAT I HAVE INSPECTED THE PREMISES AND FOUND THEM IN POSSESSION OF THE OWNERS. ALL VISIBLE EASEMENTS AND ENCROACHMENTS ARE SHOWN HEREON INCLUDING WIRES, POLES AND PIPELINES. THERE ARE NO VIOLATIONS OF RESTRICTIONS OR ZONING REQUIREMENTS.

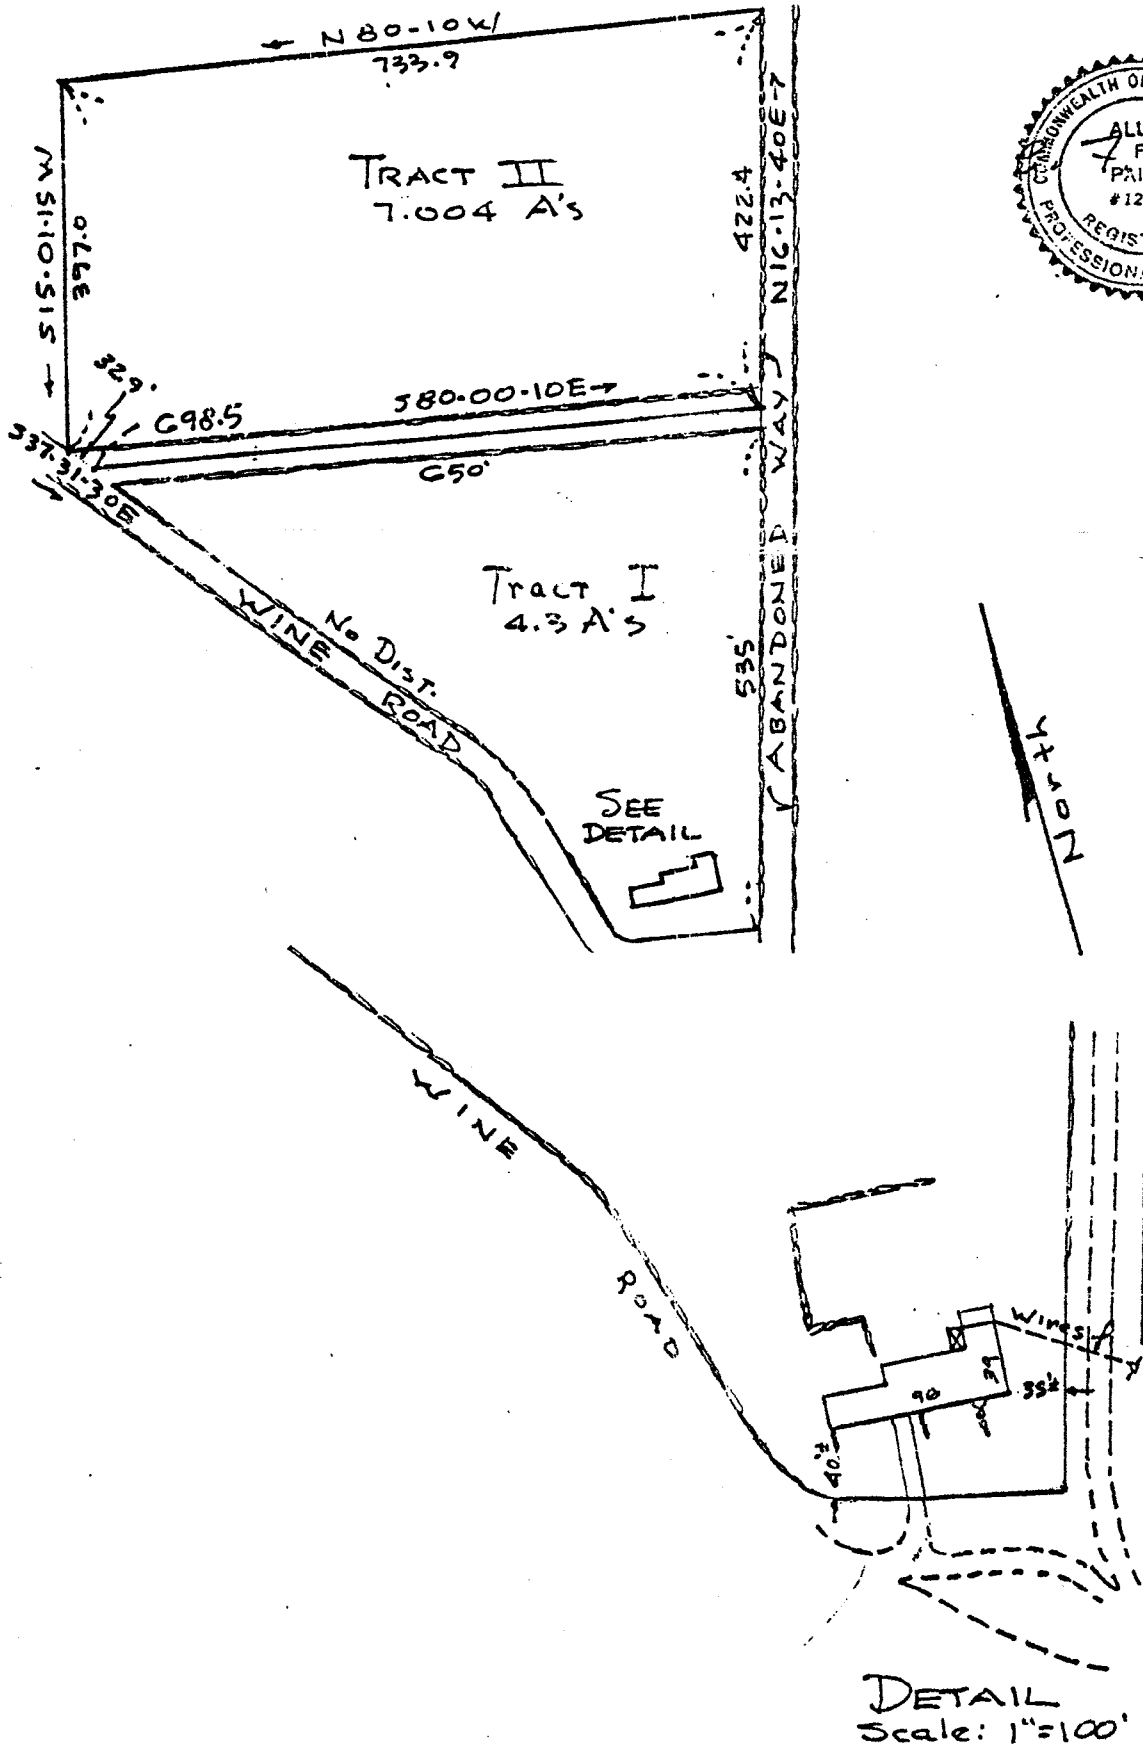

SEE PLAN BOOK 457 PLAN 95

McCarthy, E