


WORCESTER DISTRICT REGISTRY
OF DEEDS - WORCESTER, MA
PLAN BOOK 589 PLAN 14
Received Dec. 4, 1987
10 39 A.M.
ATTEST: *Anthony J. Galletta*
Register

H/F
GLORIAN R. SMITH

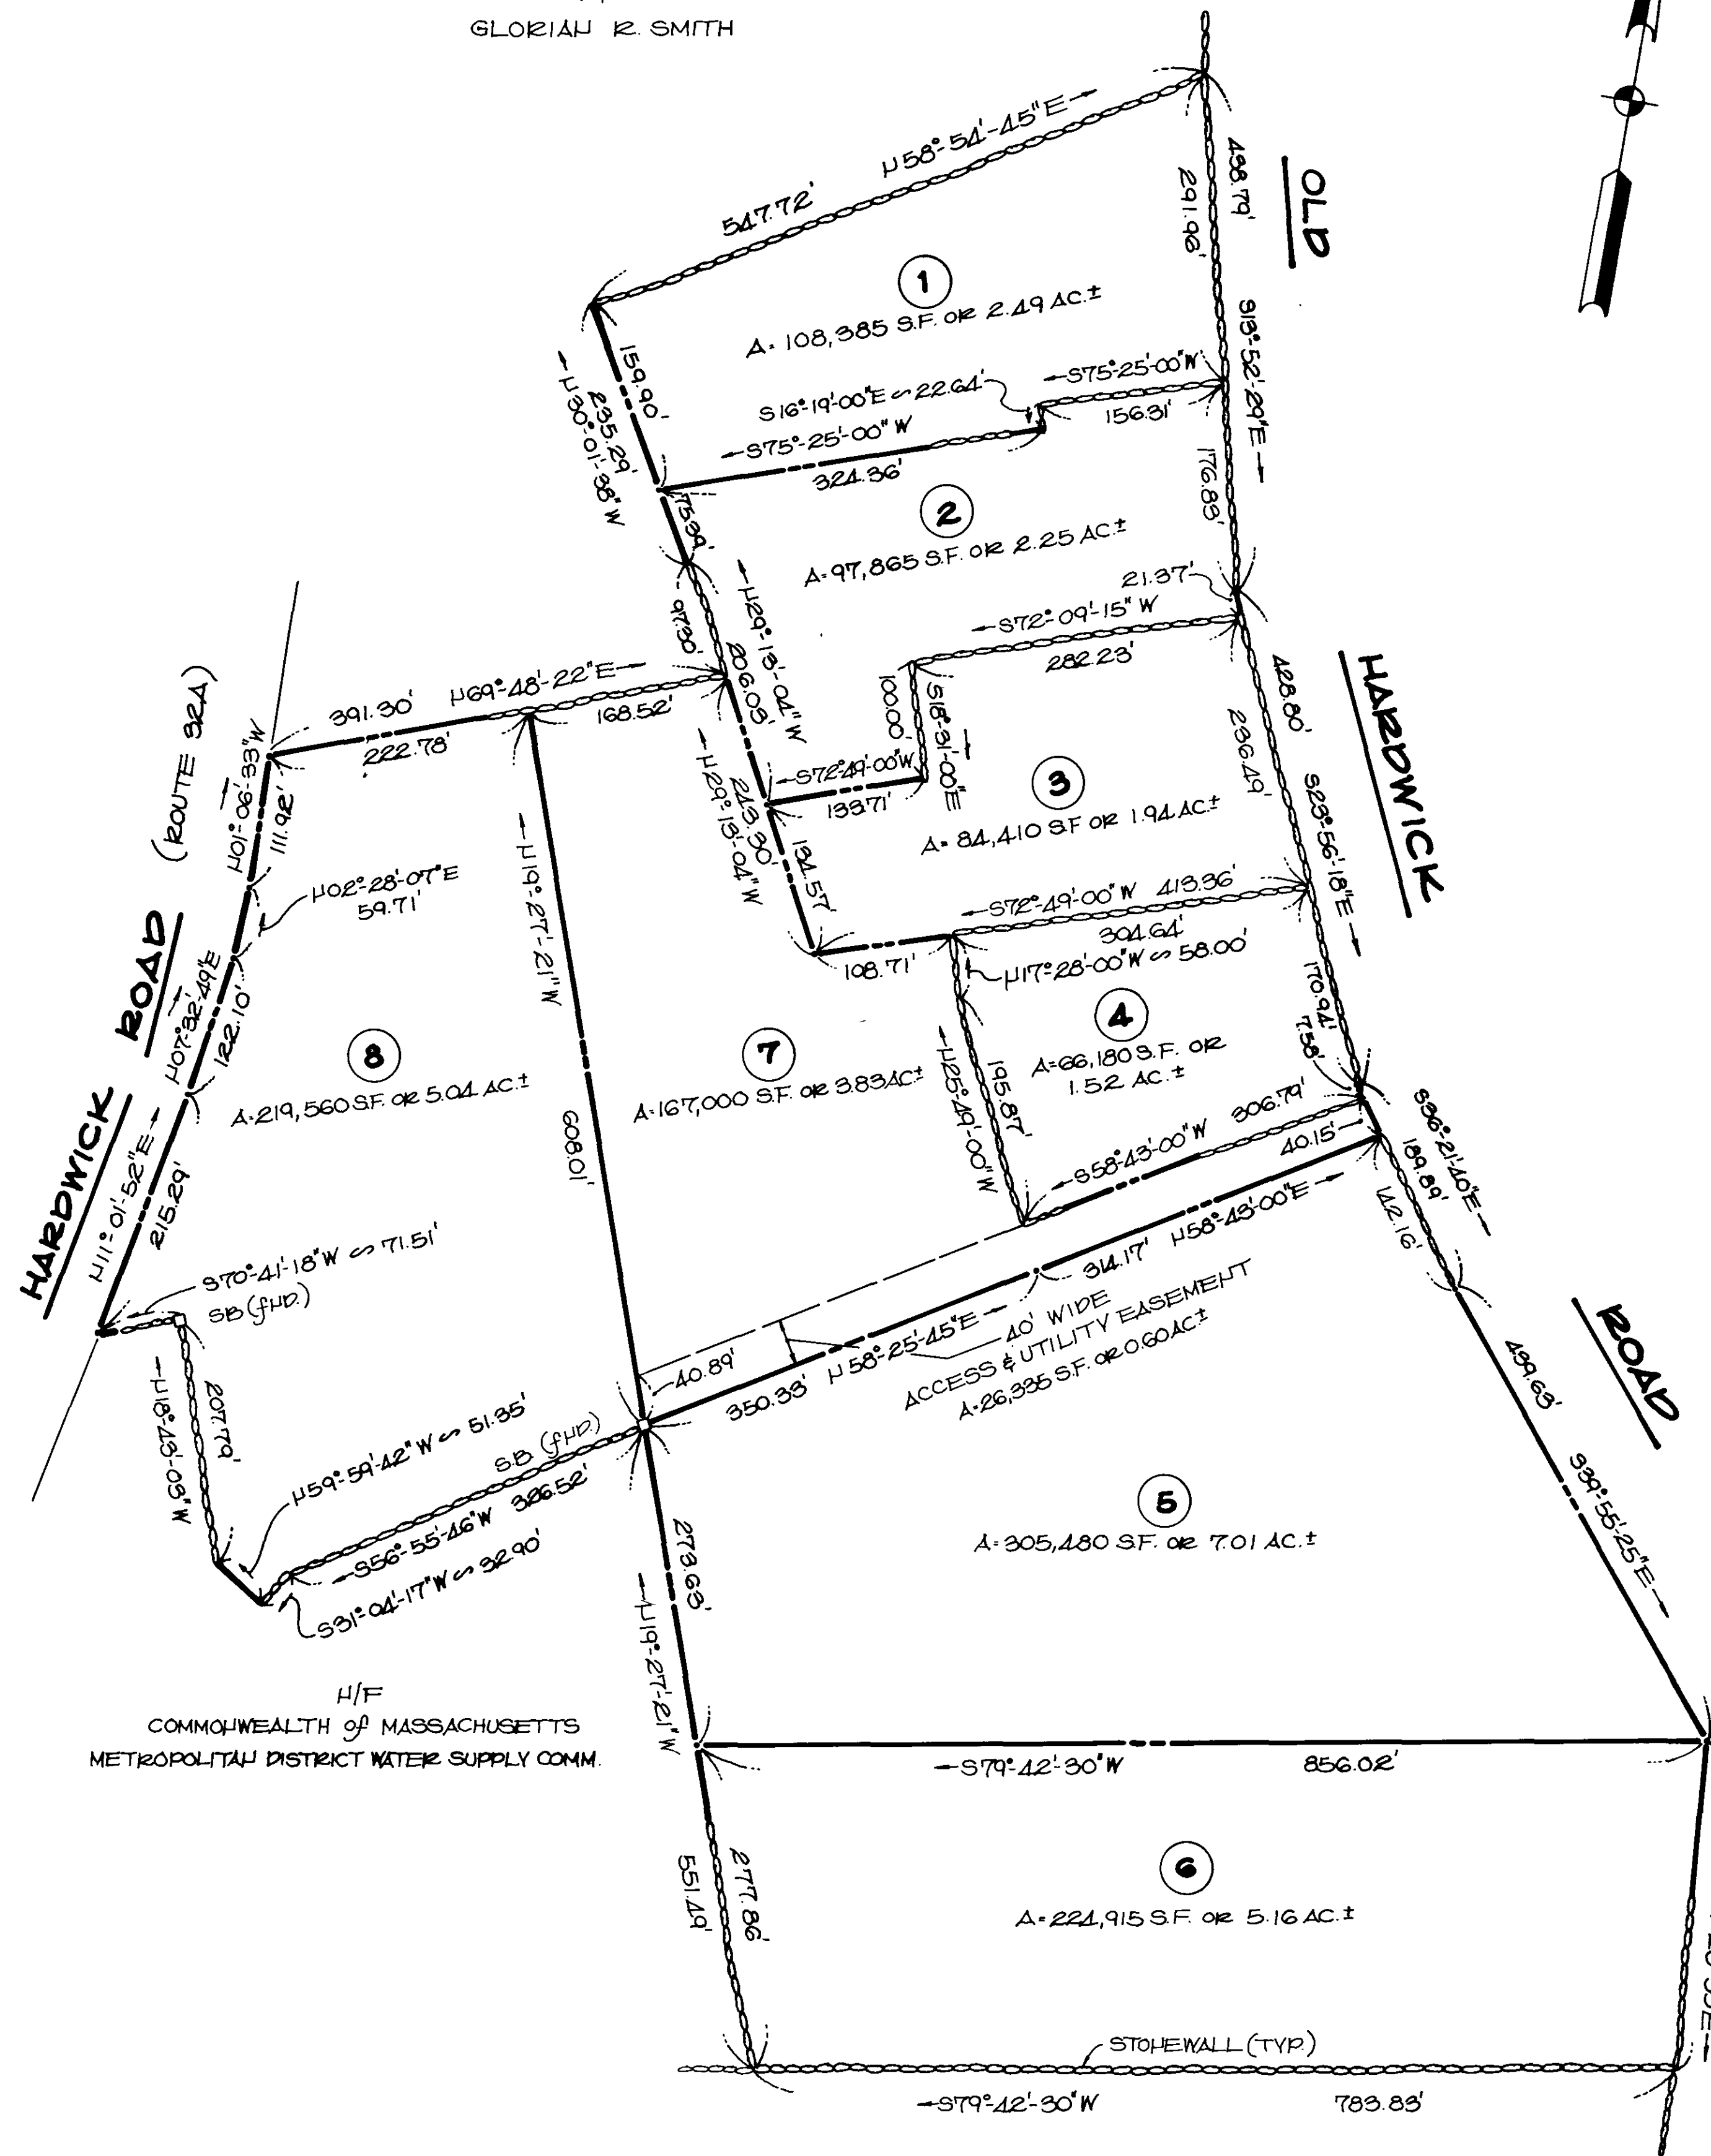

H/F
COMMONWEALTH of MASSACHUSETTS
METROPOLITAN DISTRICT WATER SUPPLY COMM.


H/F
COMMONWEALTH of MASSACHUSETTS
METROPOLITAN DISTRICT WATER SUPPLY COMMISSION

APPROVAL UNDER THE SUBDIVISION
CONTROL LAW NOT REQUIRED

TOWN of PETERSHAM PLANNING BOARD

Robert A. Clarke
Carolyn L. Cameron

DATE 11/18/87

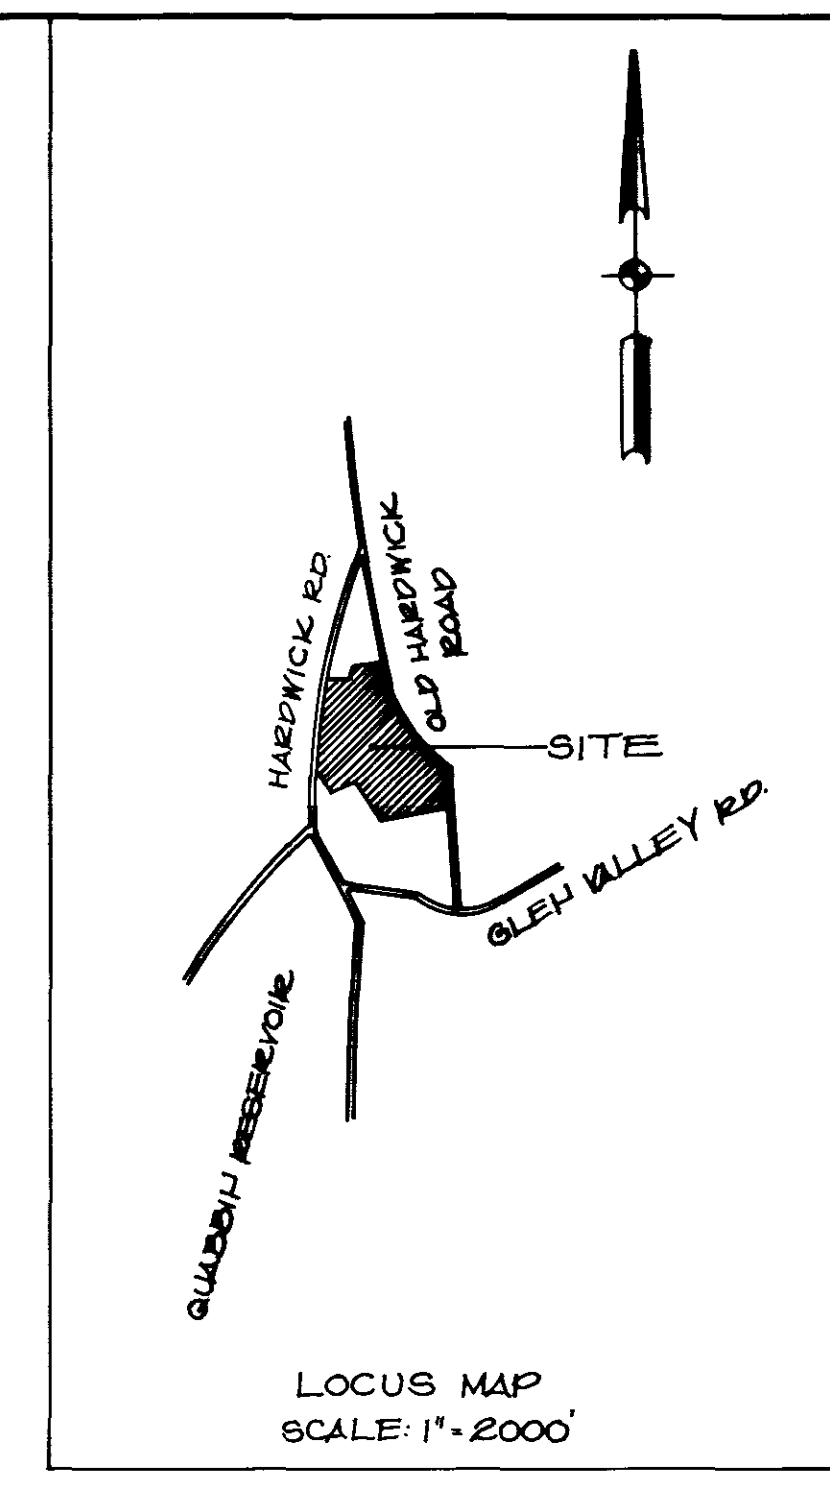

**SUBDIVISION
PLAN of LAND**

H
PETERSHAM, MA.
SCALE: 1" = 100' NOV. 16, 1987

PREPARED FOR
MAYFAIR PROPERTIES, INC.

PREPARED BY
DAVID D LAHATA & ASSOC., INC.
ENGINEERS & LAND SURVEYORS
6 PAGE PLACE WOBURN, MA.

I HEREBY CERTIFY:
THAT THIS PLAN WAS PREPARED IN
ACCORDANCE WITH THE RULES AND
REGULATIONS OF THE REGISTERS
OF DEEDS.

DATE: Nov. 16, 1987
David D. Lahata
DAVID D LAHATA - PLS. NO. 32096

WARNING: WETLANDS OR THEIR
BORDERING AREAS MAY BE PRESENT.
UNDER STATE LAW DEVELOPMENTS
THAT DISTURB SUCH LANDS ARE
REGULATED BY THE CONSERVATION
COMMISSION.

NOTES:

1. LOCUS IS PARCEL 172 AS INDICATED ON "PETERSHAM PROPERTY MAP".
2. PERIMETER PROPERTY LINE INFORMATION TAKEN FROM PLAN BOOK 563 PLAN 59 RECORDED WITH THE WORCESTER COUNTY REGISTRY OF DEEDS.

The courses of Lots 1 and 2 only are superseded by Plan Recorded May 17, 1988 in Worcester District Registry of Deeds Plan Book 598 Plan 116

