

Since 2013-03-27, revised: Patten/8/2/2015 9:40 AM

T:\W909 - HATCO\001 - Dr. Luke Landa Ph. 2\12 Design\CD\W909-001 CONCEPTUAL GRADING



# HATCO PH 2 CALGARY, ALBERTA

## CUT/FILL CONTOUR PLAN EAST LOT CONCEPTUAL DG VS EG



### LEGEND

- FILL CONTOUR (0.50 METRE INTERVAL)
- FILL CONTOUR (0.25 METRE INTERVAL)
- CUT CONTOUR (0.50 METRE INTERVAL)
- CUT CONTOUR (0.25 METRE INTERVAL)
- ZERO CONTOUR

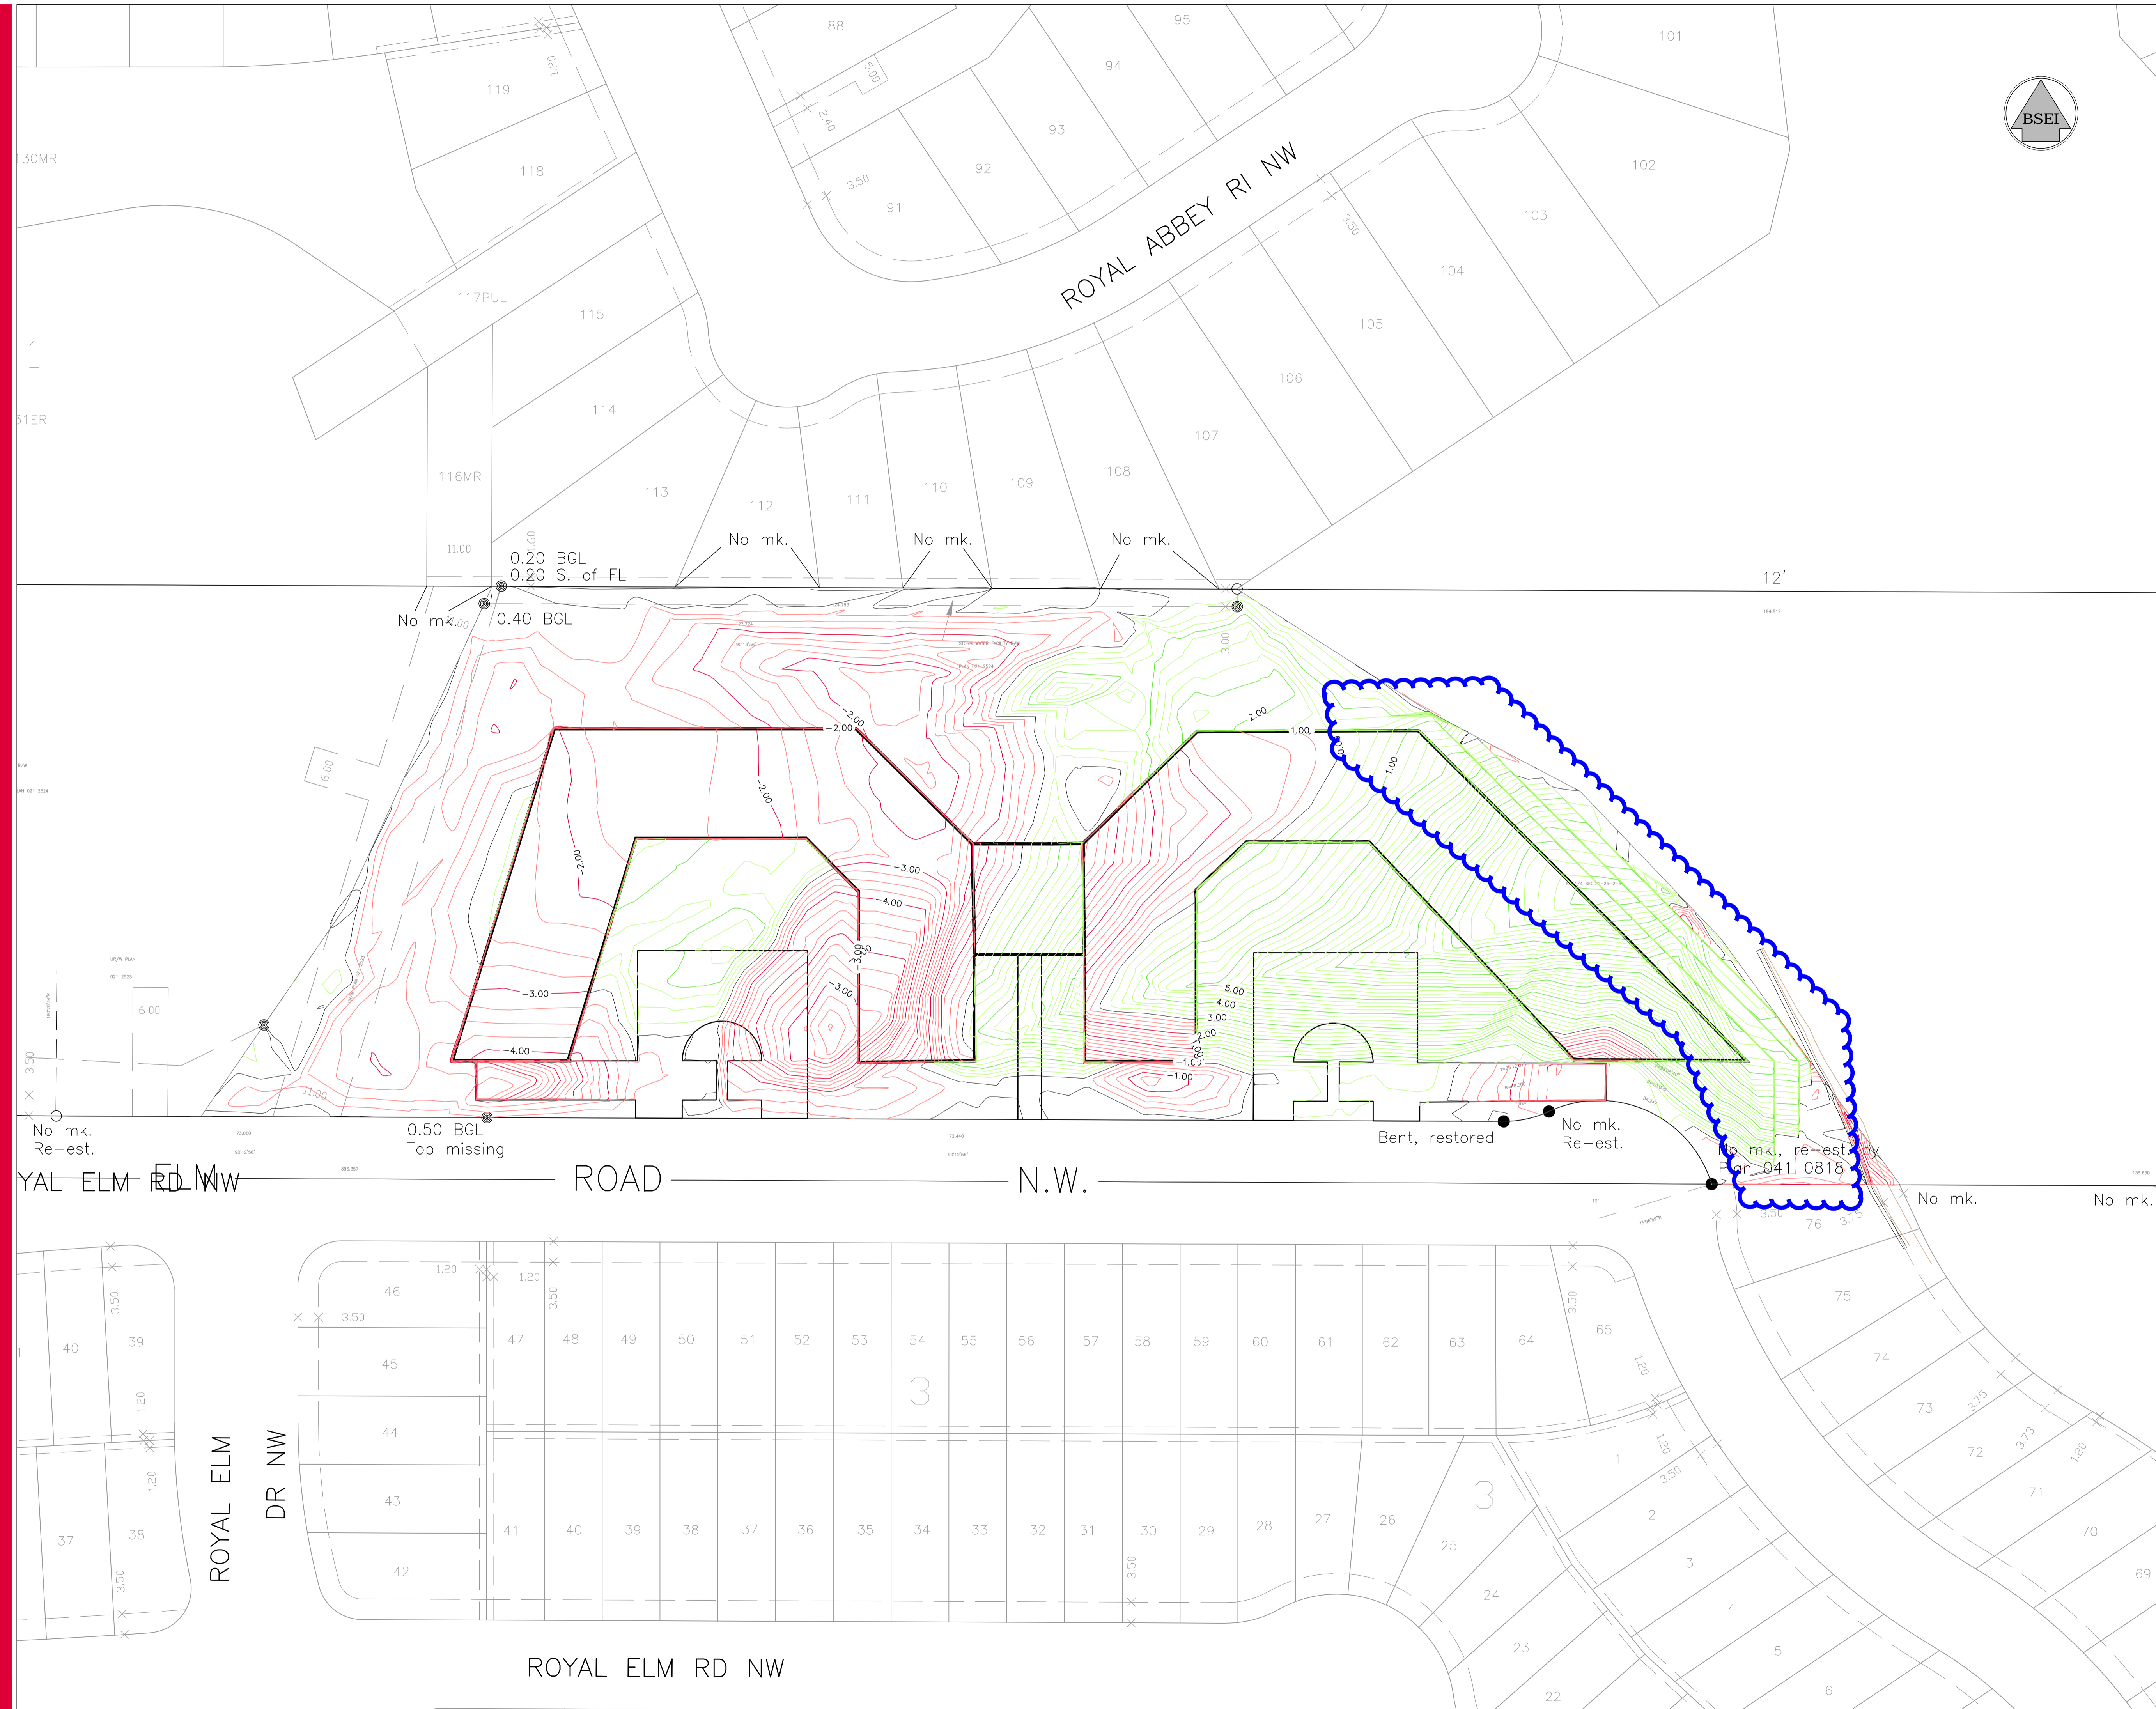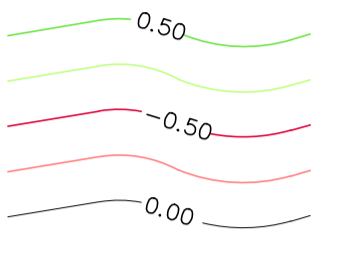

DATE: JULY 31, 2015      SCALE: 1:500



PROJECT No: W909-003      **FIGURE 2.1**